

Door Schedule						
1	Mark	Width	Height	Sill Height	Head Height	Count
GROUND FLOOR LEVEL	D1	3' - 0"	7' - 0"	0' - 0"	7' - 0"	1
GROUND FLOOR LEVEL	D2	2' - 6"	7' - 0"	0' - 0"	7' - 0"	1
GROUND FLOOR LEVEL	MD	3' - 6"	7' - 0"	0' - 0"	7' - 0"	1
GROUND FLOOR LEVEL	O1	3' - 0"	7' - 0"	0' - 0"	7' - 0"	1
GROUND FLOOR LEVEL	O2	2' - 9"	7' - 0"	0' - 0"	7' - 0"	1

Window Schedule						
Level	Mark	Width	Height	Sill Height	Head Height	Count
GROUND FLOOR LEVEL	KW	4' - 0"	3' - 0"	4' - 0"	7' - 0"	1
GROUND FLOOR LEVEL	V1	2' - 0"	2' - 0"	5' - 0"	7' - 0"	1
GROUND FLOOR LEVEL	W1	6' - 0"	4' - 0"	3' - 0"	7' - 0"	1
GROUND FLOOR LEVEL	W2	3' - 0"	4' - 0"	3' - 0"	7' - 0"	2

**NOTES:**

- Opening schedule may change according to the structural design.
- The layout of columns and beams may change according to the structural design.
- Number of steps may change according to the plinth and parking height desired.
- Thickness of walls is only proposed. It may have to change based on the structural design to avoid column/beam projections.
- The Contractor and the Consultant shall bear no responsibility whatsoever where any drawings provided by it/them in relation to the project / Said Works, does not comply with any applicable laws including the bye-laws of the building/society where such project is situated. Further, it is clarified that it shall be the responsibility of the Owner to ensure any and all compliance of the drawings provided by the Contractor/Consultant.

REV.

AREA STATEMENT

**Brick & Bolt**

ClayWorks CBD, Shoba Alexander Plaza, Ashok Nagar, Bengaluru, Karnataka 560025

Project  
**Residence For Mr. SRINIVASA REDDY**


CRN  
CRN 140587-R6

Drg. No.  
A105

Date:  
27/08/2022


ARCHITECT  
AISHWARYA RAM

LEGENDS

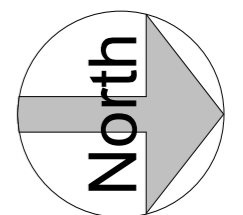

Drawing Title  
**GROUND FLOOR PLAN  
JOINERY SCHEDULE**

Scale

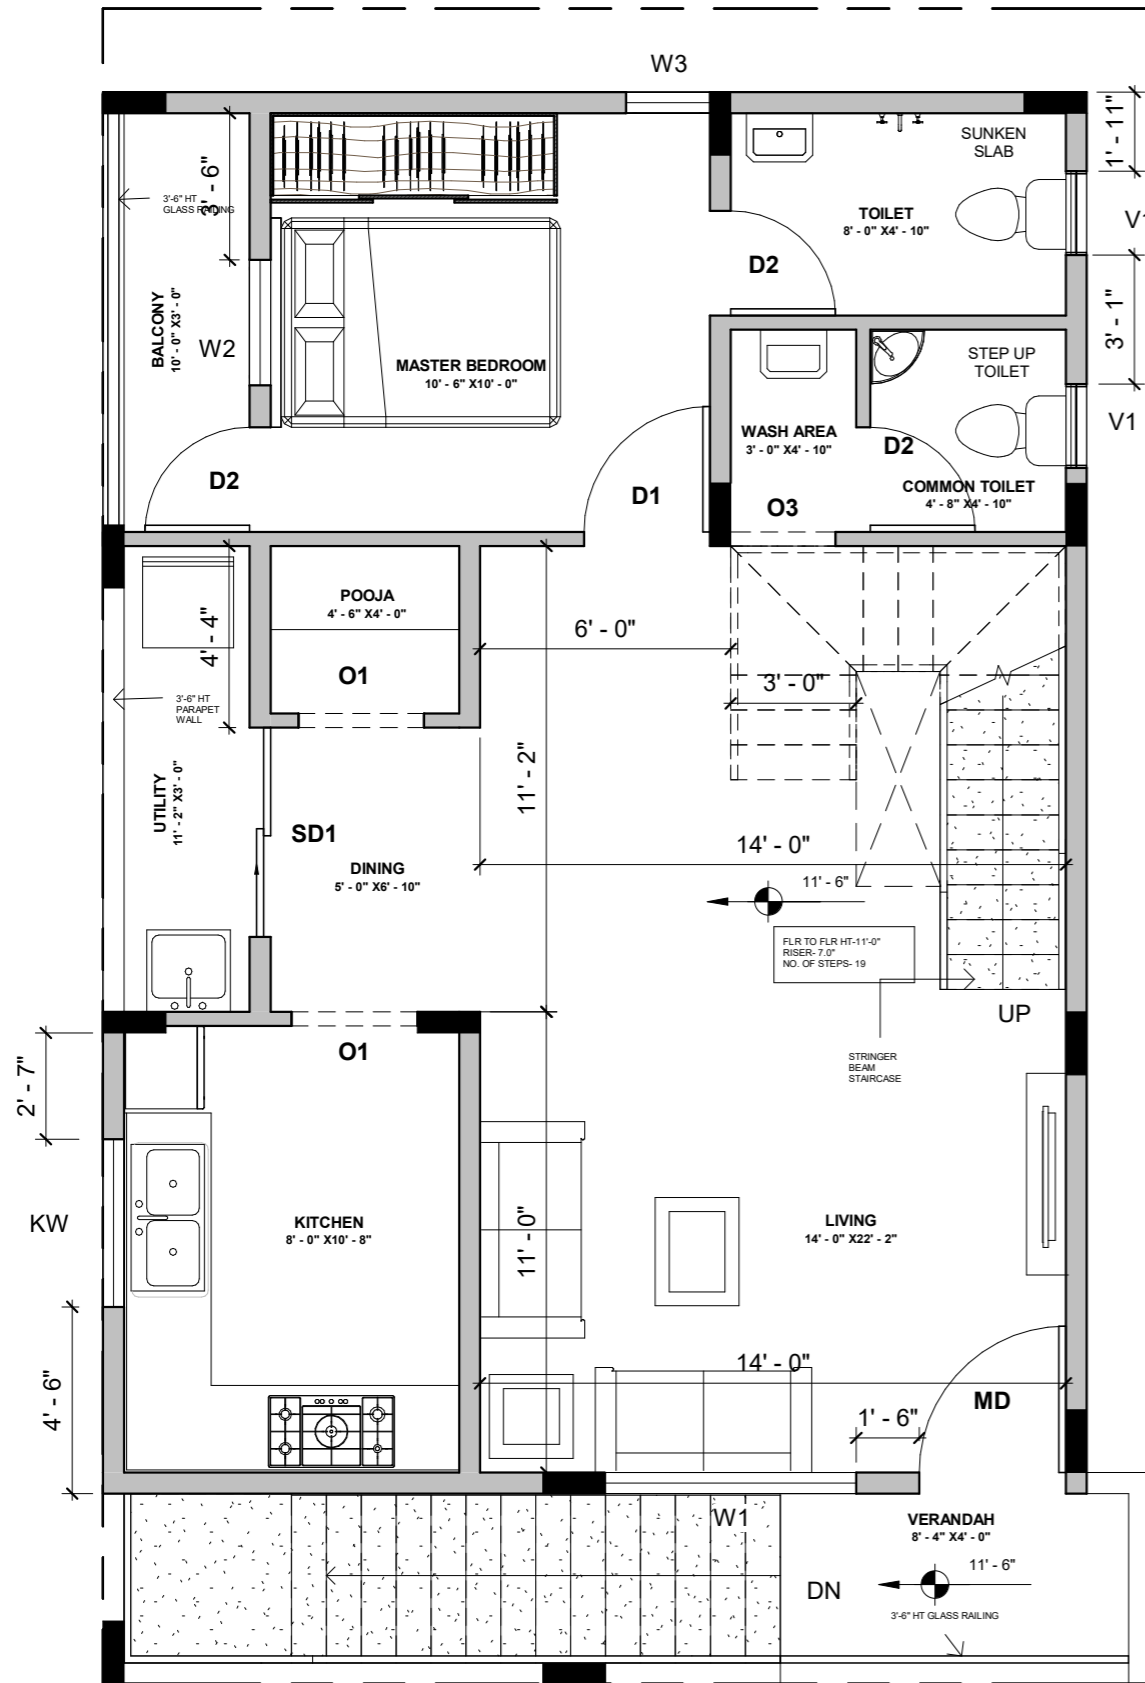

Door Schedule						
1	Mark	Width	Height	Sill Height	Head Height	Count
FIRST FLOOR LEVEL	D1	3' - 0"	7' - 0"	0' - 0"	7' - 0"	1
FIRST FLOOR LEVEL	D2	2' - 6"	7' - 0"	0' - 0"	7' - 0"	3
FIRST FLOOR LEVEL	MD	3' - 6"	7' - 0"	0' - 0"	7' - 0"	1
FIRST FLOOR LEVEL	O1	3' - 0"	7' - 0"	0' - 0"	7' - 0"	2
FIRST FLOOR LEVEL	O3	2' - 6"	7' - 0"	0' - 0"	7' - 0"	1
FIRST FLOOR LEVEL	SD1	5' - 0"	7' - 0"	0' - 0"	7' - 0"	1

Window Schedule						
Level	Mark	Width	Height	Sill Height	Head Height	Count
FIRST FLOOR LEVEL	KW	4' - 0"	3' - 0"	4' - 0"	7' - 0"	1
FIRST FLOOR LEVEL	V1	2' - 0"	2' - 0"	5' - 0"	7' - 0"	2
FIRST FLOOR LEVEL	W1	6' - 0"	4' - 0"	3' - 0"	7' - 0"	1
FIRST FLOOR LEVEL	W2	3' - 0"	4' - 0"	3' - 0"	7' - 0"	1
FIRST FLOOR LEVEL	W3	2' - 0"	6' - 6"	0' - 6"	7' - 0"	1

**NOTES:**

- Opening schedule may change according to the structural design.
- The layout of columns and beams may change according to the structural design.
- Number of steps may change according to the plinth and parking height desired.
- Thickness of walls is only proposed. It may have to change based on the structural design to avoid column/beam projections.
- The Contractor and the Consultant shall bear no responsibility whatsoever where any drawings provided by it/them in relation to the project / Said Works, does not comply with any applicable laws including the bye-laws of the building/society where such project is situated. Further, it is clarified that it shall be the responsibility of the Owner to ensure any and all compliance of the drawings provided by the Contractor/Consultant.

**REV.**

**AREA STATEMENT**

**Brick & Bolt**

ClayWorks CBD, Shoba Alexander Plaza, Ashok Nagar, Bengaluru, Karnataka 560025

Project  
**Residence For Mr. SRINIVASA REDDY**

CRN  
CRN 140587-R6

Drg. No.  
A106


Date:  
27/08/2022


ARCHITECT  
AISHWARYA RAM

LEGENDS

Drawing Title  
**FIRST FLOOR PLAN  
JOINERY SCHEDULE**

Scale

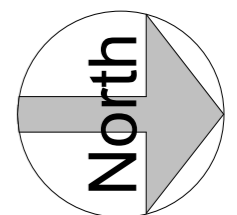

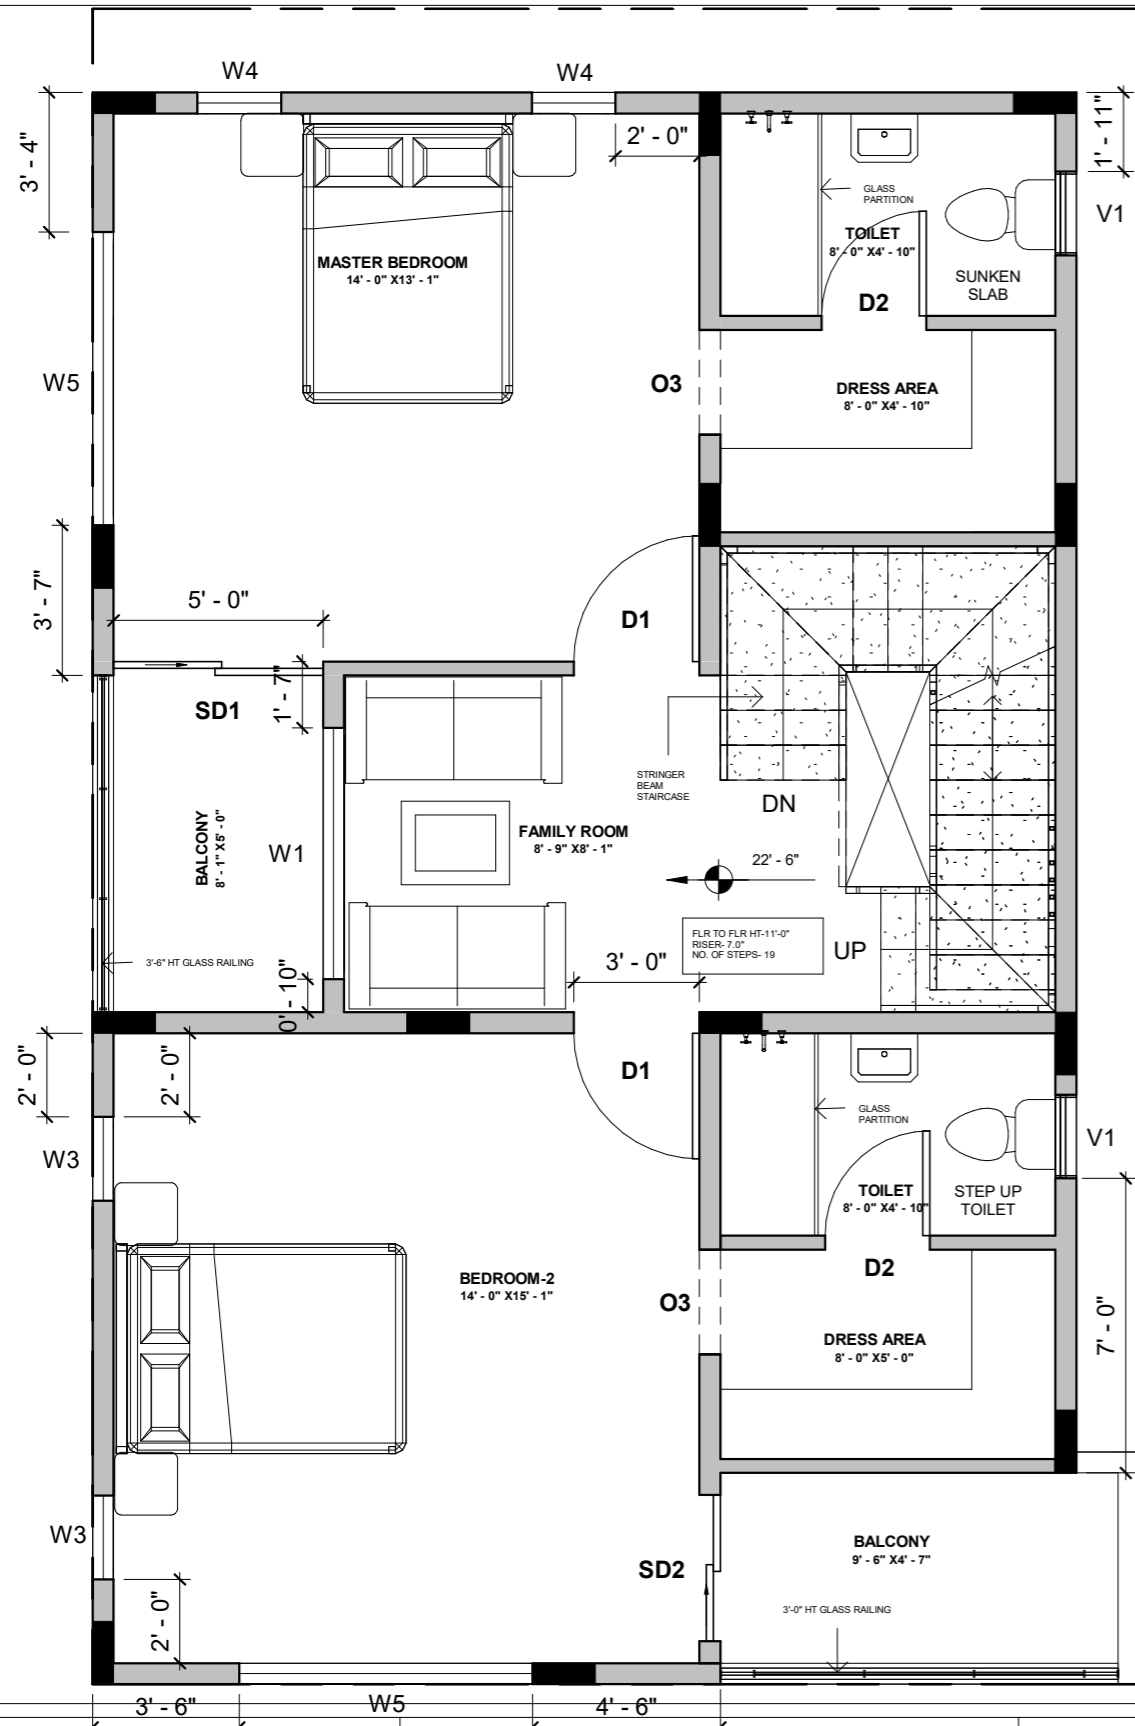

Window Schedule						
Level	Mark	Width	Height	Sill Height	Head Height	Count
SECOND FLOOR LEVEL	V1	2' - 0"	2' - 0"	5' - 0"	7' - 0"	2
SECOND FLOOR LEVEL	W1	6' - 0"	4' - 0"	3' - 0"	7' - 0"	1
SECOND FLOOR LEVEL	W3	2' - 0"	6' - 6"	0' - 6"	7' - 0"	2
SECOND FLOOR LEVEL	W4	2' - 0"	4' - 0"	3' - 0"	7' - 0"	2
SECOND FLOOR LEVEL	W5	7' - 0"	4' - 0"	3' - 0"	7' - 0"	2

Door Schedule						
1	Mark	Width	Height	Sill Height	Head Height	Count
SECOND FLOOR LEVEL	D1	3' - 0"	7' - 0"	0' - 0"	7' - 0"	2
SECOND FLOOR LEVEL	D2	2' - 6"	7' - 0"	0' - 0"	7' - 0"	2
SECOND FLOOR LEVEL	O3	2' - 6"	7' - 0"	0' - 0"	7' - 0"	2
SECOND FLOOR LEVEL	SD1	5' - 0"	7' - 0"	0' - 0"	7' - 0"	1
SECOND FLOOR LEVEL	SD2	3' - 6"	7' - 0"	0' - 0"	7' - 0"	1

**NOTES:**

- Opening schedule may change according to the structural design.
- The layout of columns and beams may change according to the structural design.
- Number of steps may change according to the plinth and parking height desired.
- Thickness of walls is only proposed. It may have to change based on the structural design to avoid column/beam projections.
- The Contractor and the Consultant shall bear no responsibility whatsoever where any drawings provided by it/them in relation to the project / Said Works, does not comply with any applicable laws including the bye-laws of the building/society where such project is situated. Further, it is clarified that it shall be the responsibility of the Owner to ensure any and all compliance of the drawings provided by the Contractor/Consultant.

REV.

AREA STATEMENT

**Brick & Bolt**

ClayWorks CBD, Shoba Alexander Plaza, Ashok Nagar, Bengaluru, Karnataka 560025

Project  
**Residence For Mr. SRINIVASA REDDY**

CRN  
CRN 140587-R6

Drg. No.  
A107


Date:  
27/08/2022

ARCHITECT  
AISHWARYA RAM

LEGENDS

Drawing Title  
**SECOND FLOOR PLAN  
JOINERY SCHEDULE**

Scale

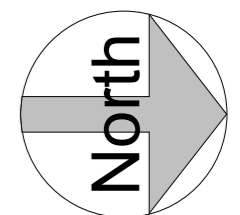


**NOTES:**

- Opening schedule may change according to the structural design.
- The layout of columns and beams may change according to the structural design.
- Number of steps may change according to the plinth and parking height desired.
- Thickness of walls is only proposed. It may have to change based on the structural design to avoid column/beam projections.
- The Contractor and the Consultant shall bear no responsibility whatsoever where any drawings provided by it/them in relation to the project / Said Works, does not comply with any applicable laws including the bye-laws of the building/society where such project is situated. Further, it is clarified that it shall be the responsibility of the Owner to ensure any and all compliance of the drawings provided by the Contractor/Consultant.

REV.

AREA STATEMENT

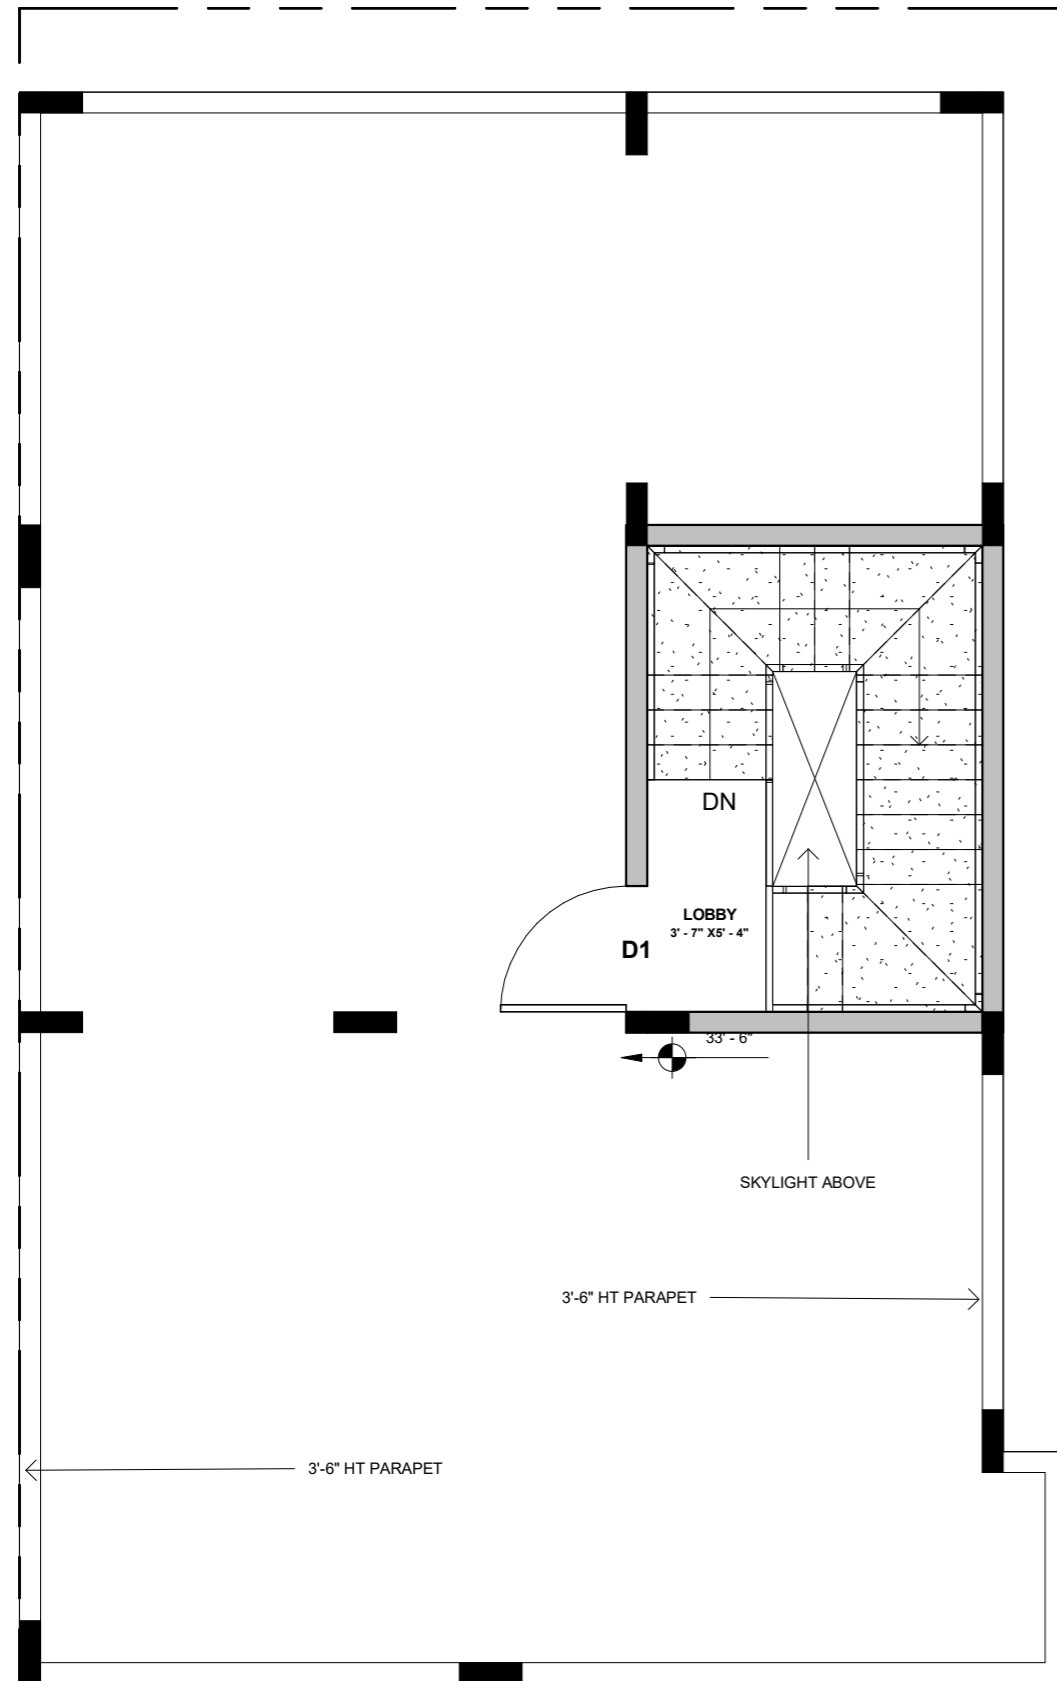

Door Schedule						
1	Mark	Width	Height	Sill Height	Head Height	Count
TERRACE FLOOR LEVEL	D1	3' - 0"	7' - 0"	0' - 0"	7' - 0"	1

**Brick & Bolt**

ClayWorks CBD, Shoba Alexander Plaza, Ashok Nagar, Bengaluru, Karnataka 560025

Project  
**Residence For Mr. SRINIVASA REDDY**

CRN  
CRN 140587-R6

Drg. No.  
A108

Date:  
27/08/2022

ARCHITECT  
AISHWARYA RAM

LEGENDS

Drawing Title  
**TERRACE FLOOR PLAN  
JOINERY SCHEDULE**

Scale

