

NOTES:

- Opening schedule may change according to the structural design.
- The layout of columns and beams may change according to the structural design.
- Number of steps may change according to the plinth and parking height desired.
- Thickness of walls is only proposed. It may have to change based on the structural design to avoid column/beam projections.

The Contractor and the Consultant shall bear no responsibility whatsoever where any drawings provided by it/them in relation to the project / Said Works, does not comply with any applicable laws including the bye-laws of the building/society where such project is situated. Further, it is clarified that it shall be the responsibility of the Owner to ensure any and all compliance of the drawings provided by the Contractor/Consultant.

REV.

R1: REVISION-R1

1. INTRODUCE MS STAIRCASE IN THE NORTHERN FACADE TO ACCESS SECOND FLOOR GUEST ROOM.
2. GUEST ROOM IN SECOND FLOOR, SHIFTED ACCORDINGLY

AREA STATEMENT

LEGENDS

ARCHITECT

AISHWARYA RAM

Brick & Bolt

ClayWorks CBD, Shoba Alexander Plaza, Ashok Nagar, Bengaluru, Karnataka 560025

Project
Residence for Mr. PRAKASH


CRN
143493-R0


Drg. No.
A101

Date
08/26/22

Drawing Title
GROUND FLOOR PLAN

Scale
1 : 50

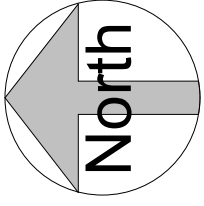

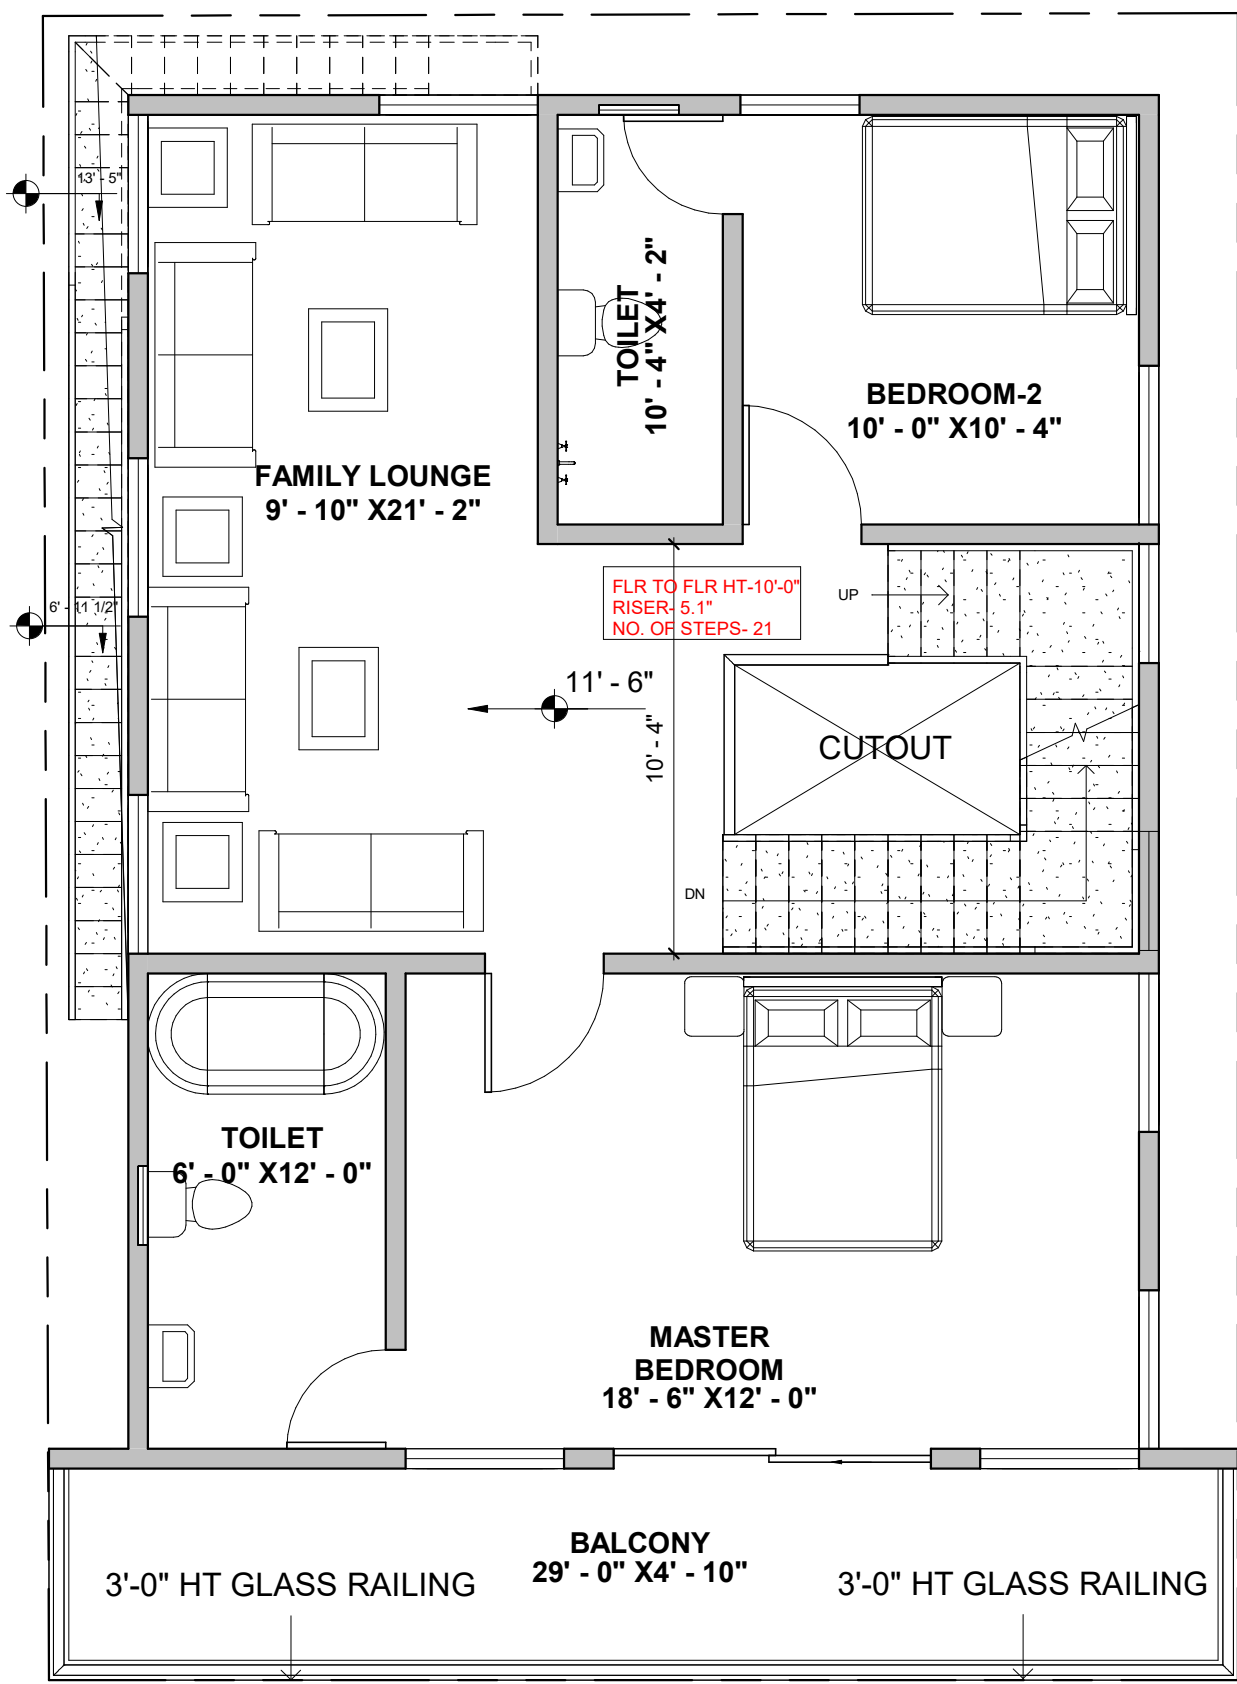

NOTES:

- Opening schedule may change according to the structural design.
- The layout of columns and beams may change according to the structural design.
- Number of steps may change according to the plinth and parking height desired.
- Thickness of walls is only proposed. It may have to change based on the structural design to avoid column/beam projections.

The Contractor and the Consultant shall bear no responsibility whatsoever where any drawings provided by it/ them in relation to the project / Said Works, does not comply with any applicable laws including the bye-laws of the building/society where such project is situated. Further, it is clarified that it shall be the responsibility of the Owner to ensure any and all compliance of the drawings provided by the Contractor/Consultant.

REV.

R1: REVISION-R1

1. INTRODUCE MS STAIRCASE IN THE NORTHERN FACADE TO ACCESS SECOND FLOOR GUEST ROOM.
2. GUEST ROOM IN SECOND FLOOR, SHIFTED ACCORDINGLY

AREA STATEMENT

LEGENDS

ARCHITECT

AISHWARYA RAM



Project
Residence for Mr. PRAKASH


CRN
143493-R0


Drg. No.
A102

Date
08/26/22

Drawing Title
FIRST FLOOR PLAN

Scale
1 : 50

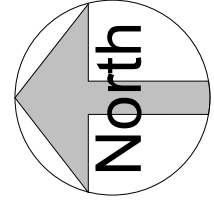

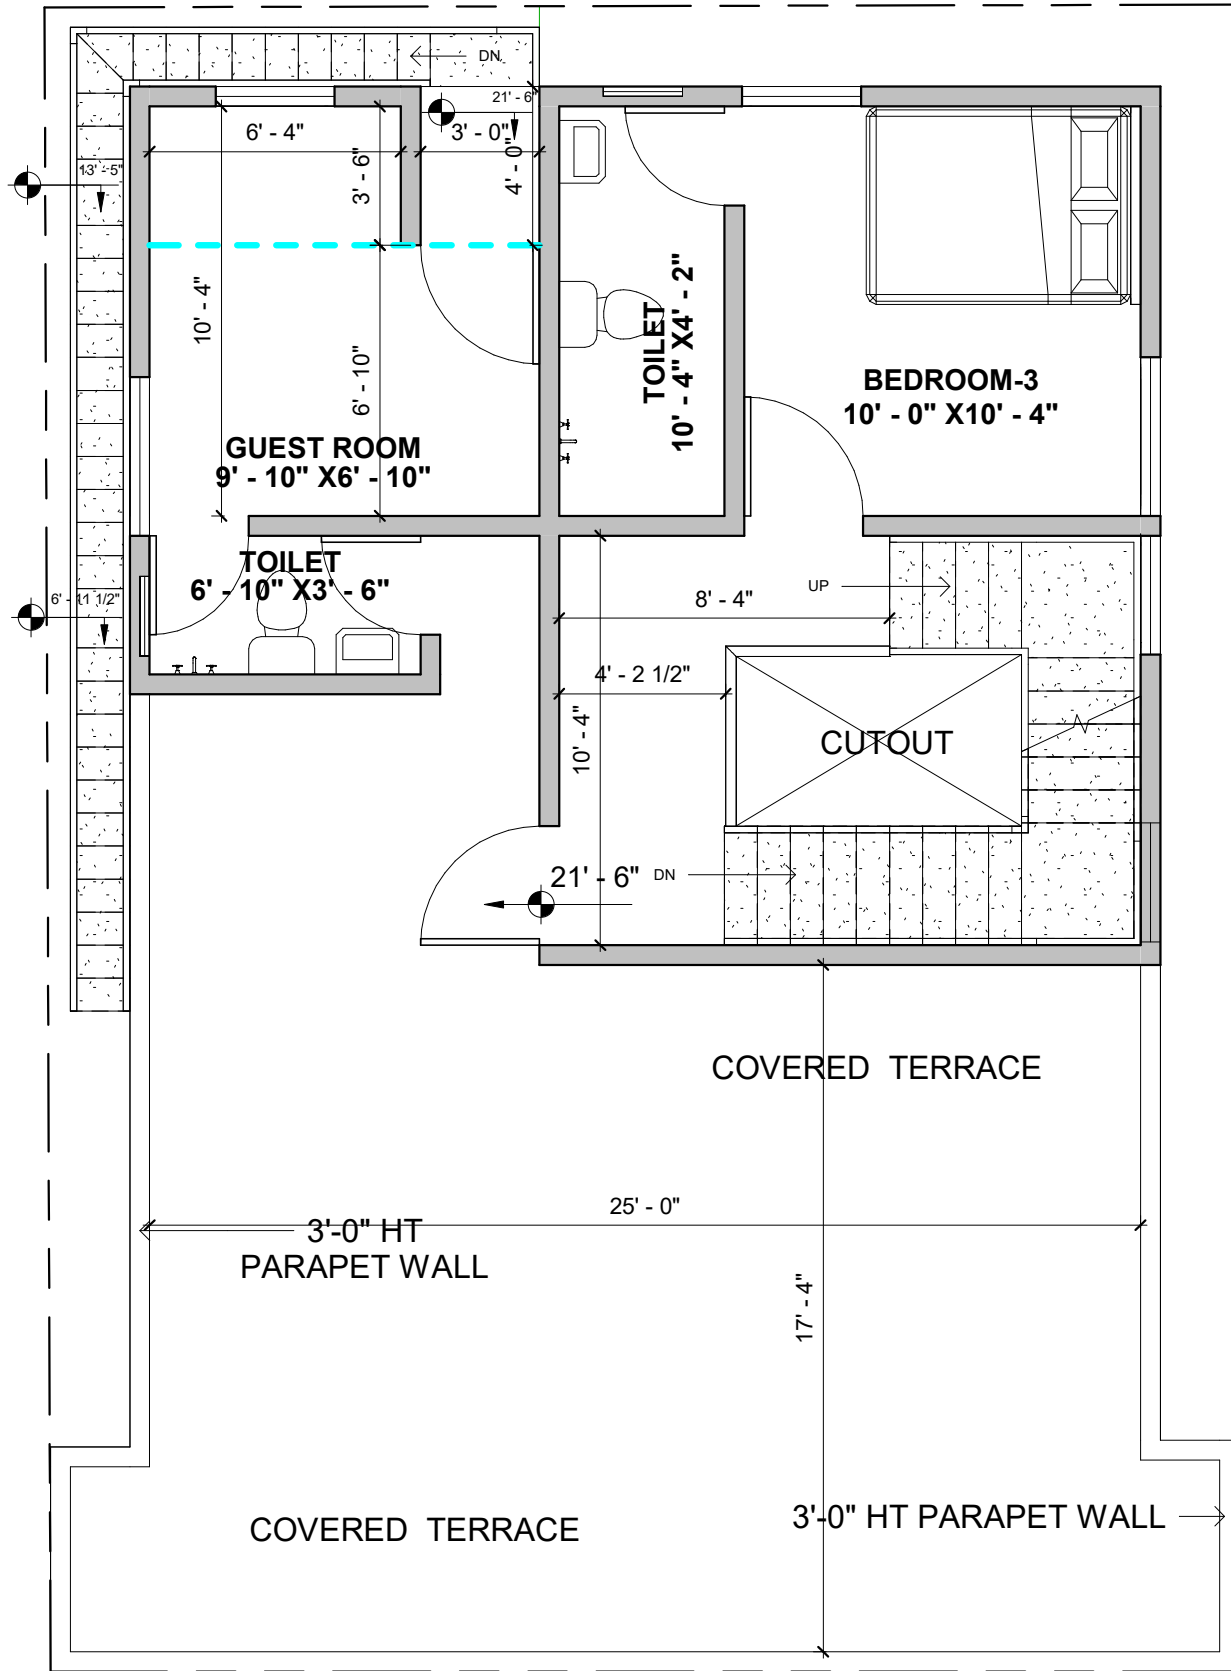

NOTES:

- Opening schedule may change according to the structural design.
- The layout of columns and beams may change according to the structural design.
- Number of steps may change according to the plinth and parking height desired.
- Thickness of walls is only proposed. It may have to change based on the structural design to avoid column/beam projections.
- The Contractor and the Consultant shall bear no responsibility whatsoever where any drawings provided by them in relation to the project / Said Works, does not comply with any applicable laws including the bye-laws of the building/society where such project is situated. Further, it is clarified that it shall be the responsibility of the Owner to ensure any and all compliance of the drawings provided by the Contractor/Consultant.

REV.

- R1: REVISION-R1**
1. INTRODUCE MS STAIRCASE IN THE NORTHERN FACADE TO ACCESS SECOND FLOOR GUEST ROOM.
 2. GUEST ROOM IN SECOND FLOOR, SHIFTED ACCORDINGLY

AREA STATEMENT

LEGENDS

ARCHITECT

AISHWARYA RAM

Brick & Bolt
ClayWorks CBD, Shoba Alexander Plaza, Ashok Nagar, Bengaluru, Karnataka 560025

Project
Residence for Mr. PRAKASH


CRN
143493-R0


Drg. No.
A103

Date
08/26/22

Drawing Title
SECOND FLOOR PLAN

Scale
1 : 50

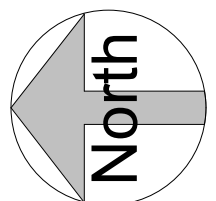

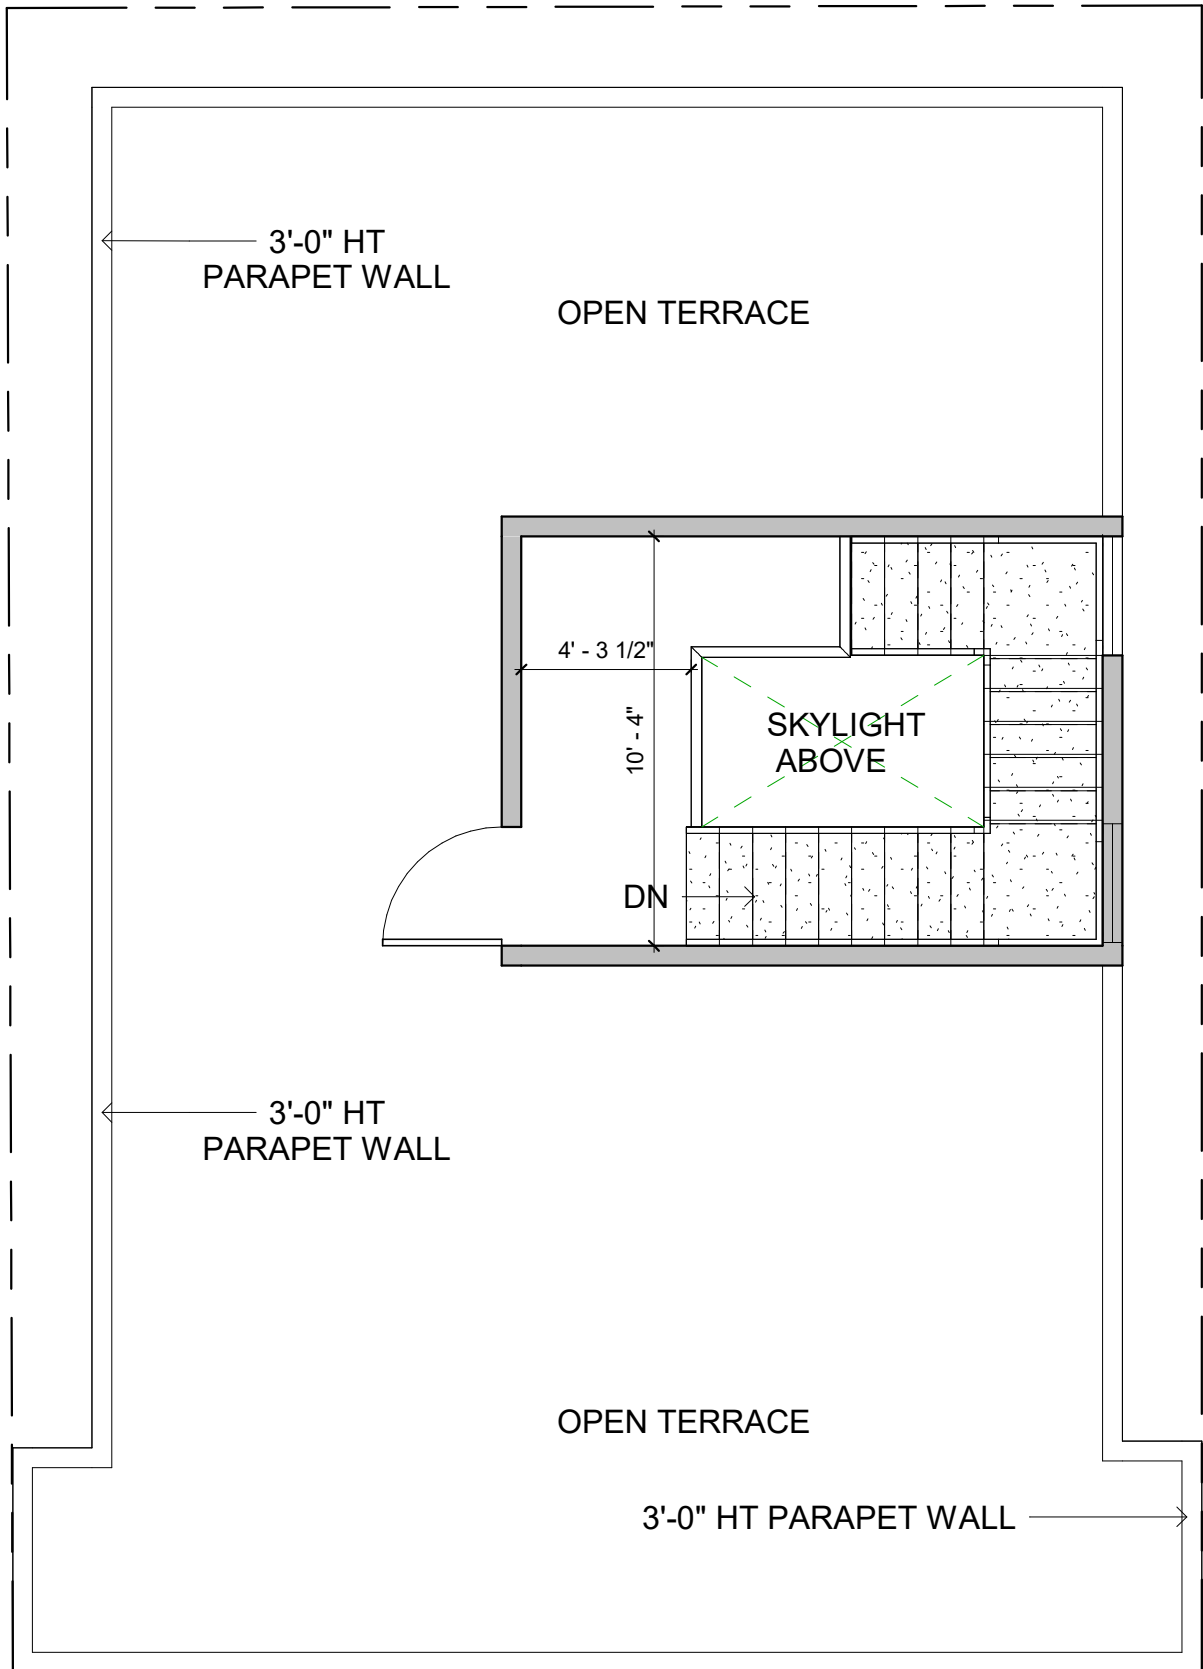

NOTES:

- Opening schedule may change according to the structural design.
- The layout of columns and beams may change according to the structural design.
- Number of steps may change according to the plinth and parking height desired.
- Thickness of walls is only proposed. It may have to change based on the structural design to avoid column/beam projections.
- The Contractor and the Consultant shall bear no responsibility whatsoever where any drawings provided by them in relation to the project / Said Works, does not comply with any applicable laws including the bye-laws of the building/society where such project is situated. Further, it is clarified that it shall be the responsibility of the Owner to ensure any and all compliance of the drawings provided by the Contractor/Consultant.

REV.

- R1: REVISION-R1**
1. INTRODUCE MS STAIRCASE IN THE NORTHERN FACADE TO ACCESS SECOND FLOOR GUEST ROOM.
 2. GUEST ROOM IN SECOND FLOOR, SHIFTED ACCORDINGLY

AREA STATEMENT

LEGENDS

ARCHITECT

AISHWARYA RAM



Project
Residence for Mr. PRAKASH

CRN
143493-R0

Drg. No.
A104

Date
08/26/22

Drawing Title
TERRACE FLOOR PLAN

Scale
1 : 50

