


Area Schedule (Gross Building)		
Name	Level	Area
BUILT UP AREA	GROUND FLOOR LEVEL	690 ft ²
UTILITY	GROUND FLOOR LEVEL	34 ft ²
PARKING AREA	GROUND FLOOR LEVEL	133 ft ²
OPEN SPACE	GROUND FLOOR LEVEL	35 ft ²

Area Schedule (Rentable)		
Name	Level	Area
LOFT-1	GROUND FLOOR LEVEL	31 ft ²
LOFT-2	GROUND FLOOR LEVEL	18 ft ²

EXISTING SITE LEVEL IS -2'-0" LVL FROM EXISTING ROAD LVL
 PARKING LEVEL TO BE +2'-0" LVL FROM ROAD LVL
 GF LVL TO BE +3'-0" FROM EXISTING ROAD LVL

	Residence For	GROUND FLOOR PLAN	
	Mr. Prasad	Project number	CRN 146604
Clayworks, 16/2, 2nd Floor, Sobha Alexander Plaza, Commissariat Road, Ashok Nagar, Bengaluru, Karnataka- 560025		Date	23-08-2022
		Drawn by	AISHWARYA RAM
		Revision	R3
			A101

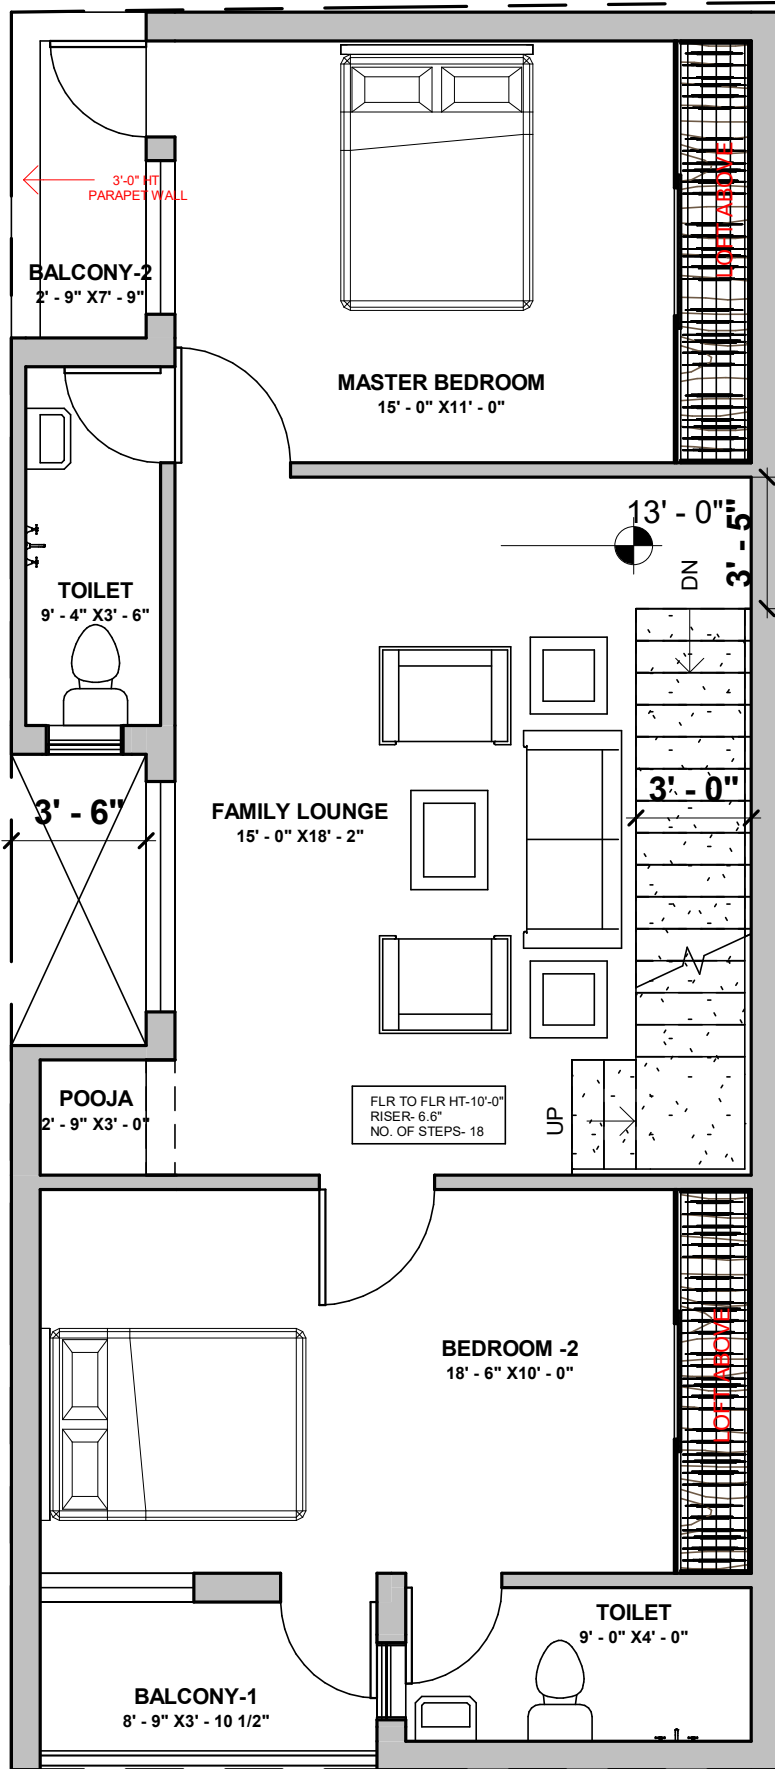

Area Schedule (Gross Building)		
Name	Level	Area
BUILT UP AREA	FIRST FLOOR LEVEL	820 ft ²
BALCONY-1	FIRST FLOOR LEVEL	38 ft ²
BALCONY-2	FIRST FLOOR LEVEL	30 ft ²

Area Schedule (Rentable)		
Name	Level	Area
LOFT-4	FIRST FLOOR LEVEL	20 ft ²
LOFT-3	FIRST FLOOR LEVEL	22 ft ²



Brick & Bolt

Clayworks, 16/2, 2nd Floor,
Sobha Alexander Plaza, Commissariat Road,
Ashok Nagar, Bengaluru, Karnataka- 560025


Residence For
Mr. Prasad

FIRST FLOOR PLAN

Project number CRN 146604
Date 23-08-2022
Drawn by AISHWARYA RAM
Revision R3


A103

Scale 1 : 75

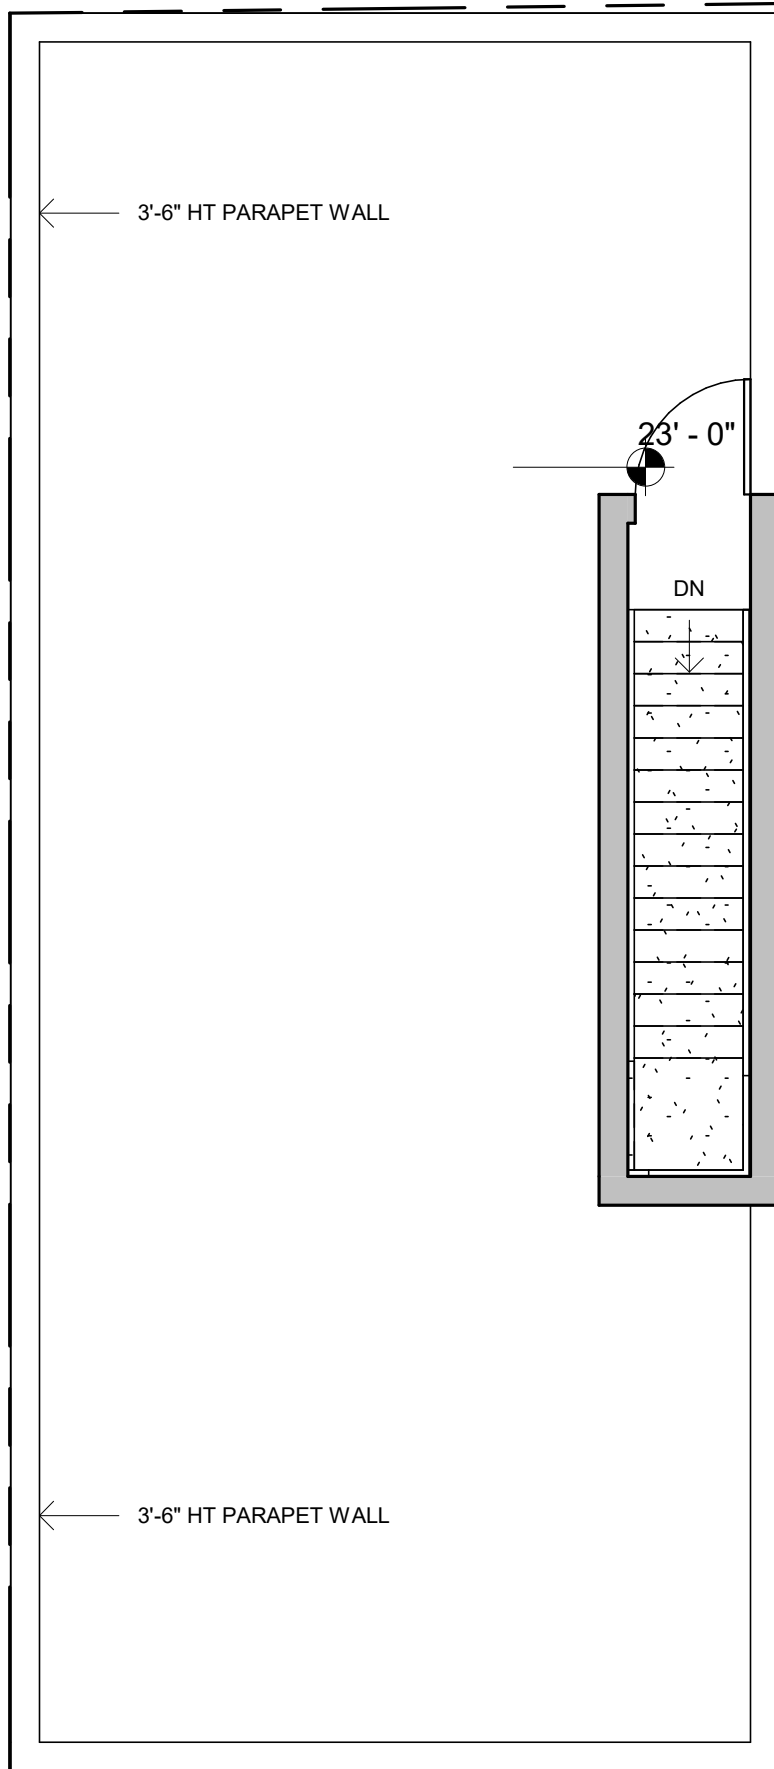

Area Schedule (Gross Building)

Name	Level	Area
BUILT UP AREA	TERRACE FLOOR LEVEL	87 ft ²

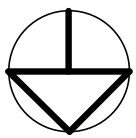

Brick & Bolt

Clayworks, 16/2, 2nd Floor,
Sobha Alexander Plaza, Commissariat Road,
Ashok Nagar, Bengaluru, Karnataka- 560025

Residence For
Mr. Prasad

TERRACE FLOOR PLAN

Project number CRN 146604
Date 23-08-2022
Drawn by AISHWARYA RAM
Revision R3

A104

Scale 1 : 75