

Window Schedule						
Level	Mark	Width	Height	Sill Height	Head Height	Count


GROUND FLOOR LEVEL	V	2' - 0"	2' - 0"	5' - 0"	7' - 0"	2
GROUND FLOOR LEVEL	KW	3' - 0"	3' - 0"	4' - 0"	7' - 0"	1
GROUND FLOOR LEVEL	W2	3' - 0"	4' - 0"	3' - 0"	7' - 0"	2
GROUND FLOOR LEVEL	W1	4' - 0"	4' - 0"	3' - 0"	7' - 0"	3

Door Schedule						
Level	Mark	Width	Height	Sill Height	Head Height	Count

GROUND FLOOR LEVEL	D1	3' - 0"	7' - 0"	0' - 0"	7' - 0"	3
GROUND FLOOR LEVEL	D2	2' - 6"	7' - 0"	0' - 0"	7' - 0"	2
GROUND FLOOR LEVEL	MD	3' - 6"	7' - 0"	0' - 0"	7' - 0"	1
GROUND FLOOR LEVEL	OP	3' - 0"	7' - 0"	0' - 0"	7' - 0"	1

Area Schedule (Gross Building)		
Level	Name	Area

GROUND FLOOR LEVEL	BUILT UP AREA	842 ft <sup>2</sup>
GROUND FLOOR LEVEL	LOFT-1	17 ft <sup>2</sup>
GROUND FLOOR LEVEL	LOFT-2	20 ft <sup>2</sup>
GROUND FLOOR LEVEL	LOFT-3	20 ft <sup>2</sup>
GROUND FLOOR LEVEL	PARKING AREA	60 ft <sup>2</sup>

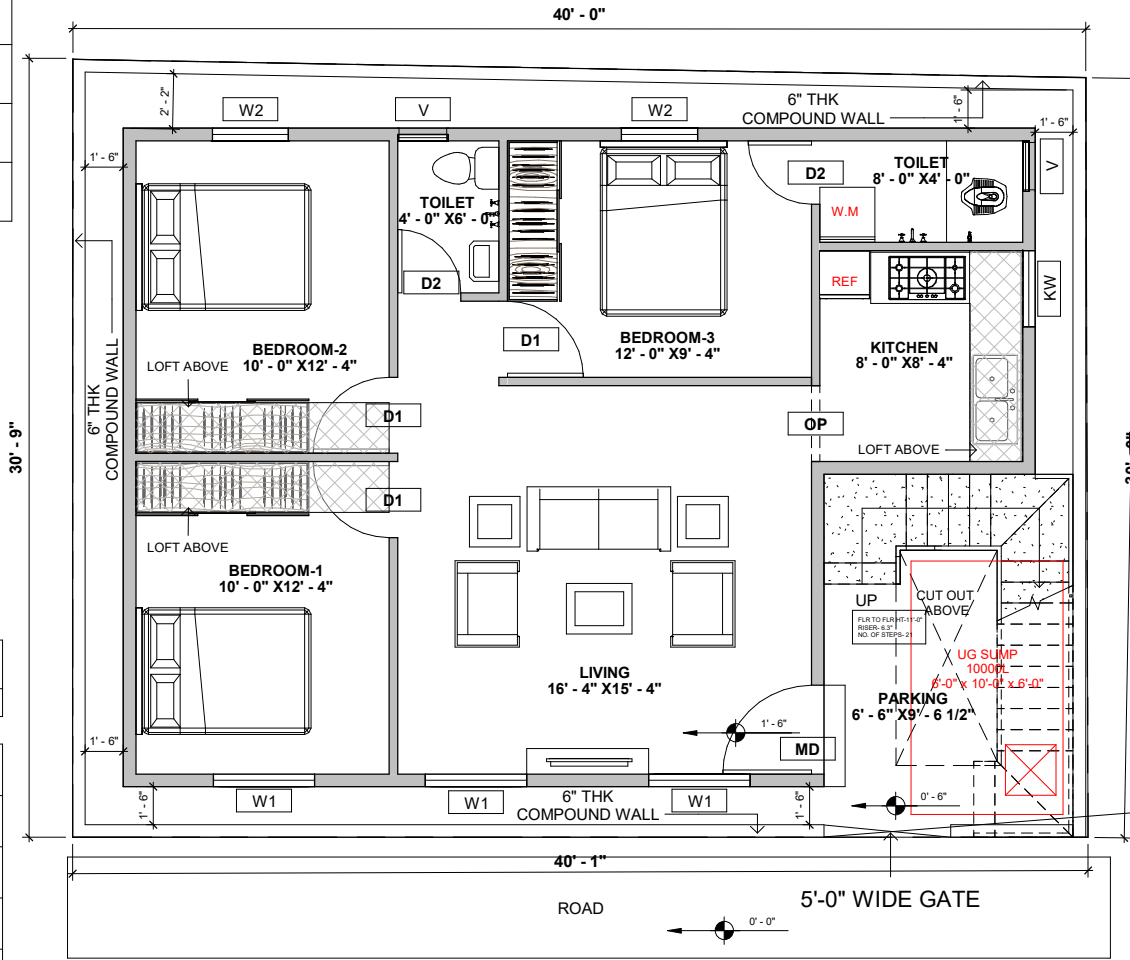

#### NOTES:

- Opening schedule may change according to the structural design.
- The layout of columns and beams may change according to the structural design.
- Number of steps may change according to the plinth and parking height desired.
- Thickness of walls is only proposed. It may have to change based on the structural design to avoid column/beam projections.

The Contractor and the Consultant shall bear no responsibility whatsoever where any drawings provided by either in relation to the project / Said Works, does not comply with any applicable laws including the bye-laws of the building/society where such project is situated. Further, it is clarified that it shall be the responsibility of the Owner to ensure any and all compliance of the drawings provided by the Contractor/Consultant.

#### REV.

1. 1ST DRAFT - R0
    - 1a. 1ST ITERATION - R0-1
      - a. Toilet fixture placement changes
      - b. Main Door Placement Changed
      - c. Inclusion of RCC slab for OHT
  2. REVISION - R1
    - a. OHT removed
    - b. Loft added
    - c. Windows Reduced.
    - d. Indian Toilet Orientation changed
- R1-A. Common Toilet orientation changed

#### AREA STATEMENT

**Brick & Bolt**

ClayWorks CBD, Shoba Alexander Plaza, Ashok Nagar, Bengaluru, Karnataka 560025

Project  
Residence For Mr.  
Lawrence

CRN  
148307

Drg. No.  
A101

Date  
08-08-2022


ARCHITECT

LEGENDS

Drawing Title  
GROUND FLOOR PLAN -  
R1-A

Scale  
1:55

AISHWARYA RAM

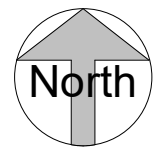

Window Schedule						
Level	Mar k	Widt h	Heigh t	Sill Height	Head Height	Coun t


FIRST FLOOR LEVEL	V	2' - 0"	2' - 0"	5' - 0"	7' - 0"	2
FIRST FLOOR LEVEL	KW	3' - 0"	3' - 0"	4' - 0"	7' - 0"	1
FIRST FLOOR LEVEL	W2	3' - 0"	4' - 0"	3' - 0"	7' - 0"	2
FIRST FLOOR LEVEL	W1	4' - 0"	4' - 0"	3' - 0"	7' - 0"	3

Door Schedule						
Level	Mar k	Width	Heigh t	Sill Height	Head Height	Cou nt

FIRST FLOOR LEVEL	D1	3' - 0"	7' - 0"	0' - 0"	7' - 0"	3
FIRST FLOOR LEVEL	D2	2' - 6"	7' - 0"	0' - 0"	7' - 0"	2
FIRST FLOOR LEVEL	MD	3' - 6"	7' - 0"	0' - 0"	7' - 0"	1
FIRST FLOOR LEVEL	OP	3' - 0"	7' - 0"	0' - 0"	7' - 0"	1

Area Schedule (Gross Building)		
Level	Name	Area

FIRST FLOOR LEVEL	BUILT UP AREA	833 ft <sup>2</sup>
FIRST FLOOR LEVEL	LOBBY AREA	55 ft <sup>2</sup>
FIRST FLOOR LEVEL	LOFT-1	17 ft <sup>2</sup>
FIRST FLOOR LEVEL	LOFT-2	20 ft <sup>2</sup>
FIRST FLOOR LEVEL	LOFT-3	20 ft <sup>2</sup>

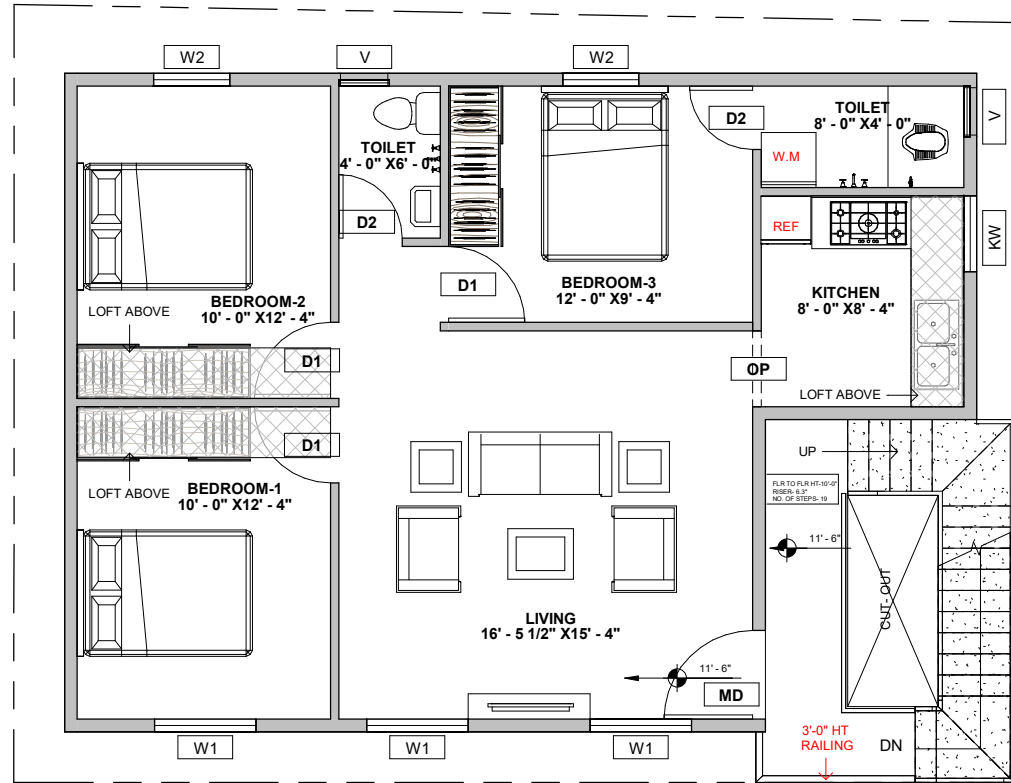

#### NOTES:

- Opening schedule may change according to the structural design.
- The layout of columns and beams may change according to the structural design.
- Number of steps may change according to the plinth and parking height desired.
- Thickness of walls is only proposed. It may have to change based on the structural design to avoid column/beam projections.

The Contractor and the Consultant shall bear no responsibility whatsoever where any drawings provided by them in relation to the project / Said Works, does not comply with any applicable laws including the bye-laws of the building/society where such project is situated. Further, it is clarified that it shall be the responsibility of the Owner to ensure any and all compliance of the drawings provided by the Contractor/Consultant.

#### REV.

##### 1. 1ST DRAFT - R0

- 1ST ITERATION - R0-1
- Toilet fixture placement changes
- Main Door Placement Changed
- Inclusion of RCC slab for OHT

##### 2. REVISION - R1

- OHT removed
  - Loft added
  - Windows Reduced.
- R1-A. Common Toilet orientation changed

#### AREA STATEMENT

**Brick & Bolt**

ClayWorks CBD, Shoba Alexander Plaza, Ashok Nagar, Bengaluru, Karnataka 560025

Project  
Residence For Mr.  
Lawrence

CRN  
148307

Drg. No.  
A102

Date  
08-08-2022


ARCHITECT


LEGENDS

Drawing Title  
FIRST FLOOR PLAN-R1-A

Scale  
1:55

AISHWARYA RAM

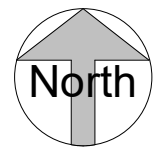

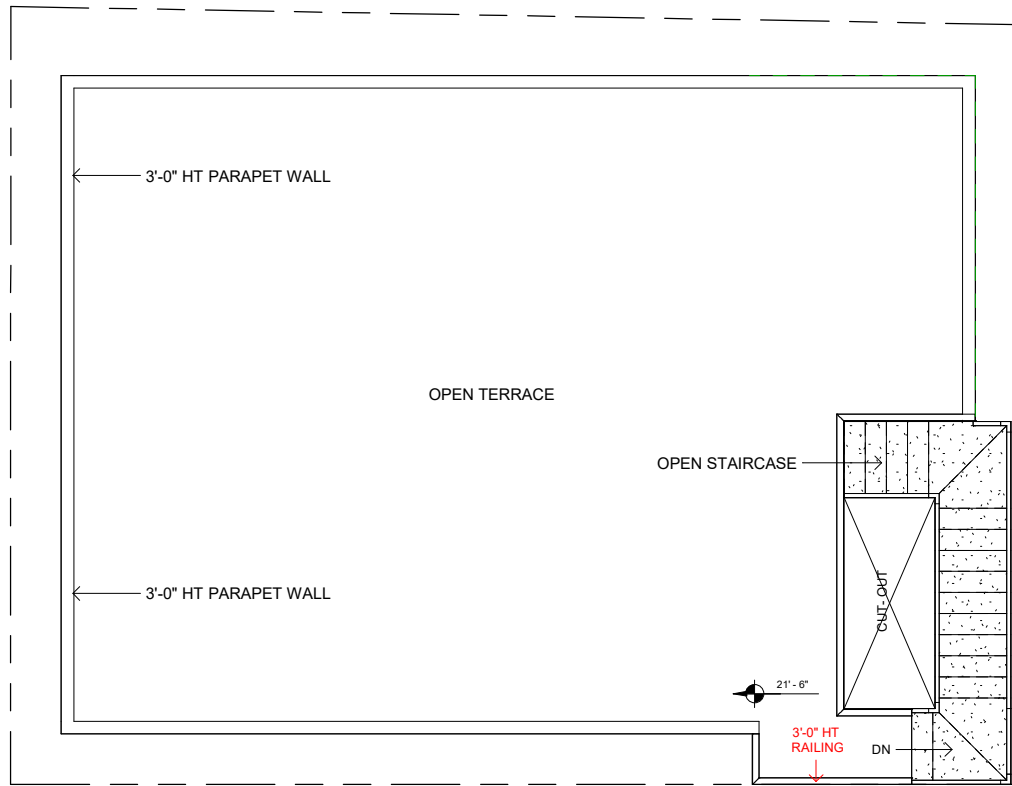

**NOTES:**

- Opening schedule may change according to the structural design.
- The layout of columns and beams may change according to the structural design.
- Number of steps may change according to the plinth and parking height desired.
- Thickness of walls is only proposed. It may have to change based on the structural design to avoid column/beam projections.
- The Contractor and the Consultant shall bear no responsibility whatsoever where any drawings provided by them in relation to the project / Said Works, does not comply with any applicable laws including the bye-laws of the building/society where such project is situated. Further, it is clarified that it shall be the responsibility of the Owner to ensure any and all compliance of the drawings provided by the Contractor/Consultant.

**REV.**

- 1ST DRAFT - R0**
  - Toilet fixture placement changes
  - Main Door Placement Changed
  - Inclusion of RCC slab for OHT
- REVISION - R1**
  - OHT removed
  - Loft added
  - Windows Reduced.

R1-A. Common Toilet orientation changed

**AREA STATEMENT**

<b>Brick &amp; Bolt</b> <small>ClayWorks CBD, Shoba Alexander Plaza, Ashok Nagar, Bengaluru, Karnataka 560025</small>	<b>Project Residence For Mr. Lawrence</b>	CRN 148307	Drg. No. A103	Date 08-08-2022	ARCHITECT	LEGENDS	
		Drawing Title <b>TERRACE FLOOR PLAN-R1-A</b>		Scale 1:55	AISHWARYA RAM		