

Area Schedule (Gross Building)		
Level	Name	Area
PARKING LEVEL	SITE AREA	2400 ft <sup>2</sup>
GROUND FLOOR LEVEL	BUILT UP AREA	1755 ft <sup>2</sup>
GROUND FLOOR LEVEL	PARKING	277 ft <sup>2</sup>
GROUND FLOOR LEVEL	VERANDAH	91 ft <sup>2</sup>

Area Schedule (Rentable)		
Level	Name	Area
GROUND FLOOR LEVEL	XRAY- WALL AREA	73 ft <sup>2</sup>

Window Schedule						
Level	Mark	Width	Height	Sill Height	Head Height	Count
GROUND FLOOR LEVEL	V	2' - 0"	2' - 0"	5' - 0"	7' - 0"	3
GROUND FLOOR LEVEL	W1	6' - 0"	4' - 0"	3' - 0"	7' - 0"	3
GROUND FLOOR LEVEL	W2	4' - 0"	4' - 0"	3' - 0"	7' - 0"	3
GROUND FLOOR LEVEL	W7	3' - 0"	4' - 0"	3' - 0"	7' - 0"	2

Door Schedule						
Level	Mark	Width	Height	Sill Height	Head Height	Count
GROUND FLOOR LEVEL	D1	3' - 0"	7' - 0"	0' - 0"	7' - 0"	5
GROUND FLOOR LEVEL	D2	2' - 6"	7' - 0"	0' - 0"	7' - 0"	3
GROUND FLOOR LEVEL	D3	4' - 0"	7' - 0"	0' - 0"	7' - 0"	1
GROUND FLOOR LEVEL	MD	6' - 0"	7' - 0"	0' - 0"	7' - 0"	1
GROUND FLOOR LEVEL	OP2	2' - 6"	7' - 0"	0' - 0"	7' - 0"	1
GROUND FLOOR LEVEL	RS	8' - 10"	10' - 0"	0' - 0"	10' - 0"	2
GROUND FLOOR LEVEL	SD	6' - 0"	7' - 0"	0' - 0"	7' - 0"	2

**NOTES:**


- Opening schedule may change according to the structural design.
- The layout of columns and beams may change according to the structural design.
- Number of steps may change according to the plinth and parking height desired.
- Thickness of walls is only proposed. It may have to change based on the structural design to avoid column/beam projections.

The Contractor and the Consultant shall bear no responsibility whatsoever where any drawings provided by it/them in relation to the project / Said Works, does not comply with any applicable laws including the bye-laws of the building/society where such project is situated. Further, it is clarified that it shall be the responsibility of the Owner to ensure any and all compliance of the drawings provided by the Contractor/Consultant.

**REV.**

- GF  
 1. XRAY - ROOM DIMENSIONS ALTERED & WALL THICKNESS 8"+6"= 14" BLOCK WORK  
 2. WASH BASIN ADDED IN PHYSIOTHERAPY ROOM
- FF  
 1. BALCONY ADDED TO GUESTROOM & HOMEOFFICE  
 2. TOILET ADDED TO ROOM-3
- SF  
 1. BALCONY ADDED TO HOMETEATRE & KIDS ROOM

**AREA STATEMENT**

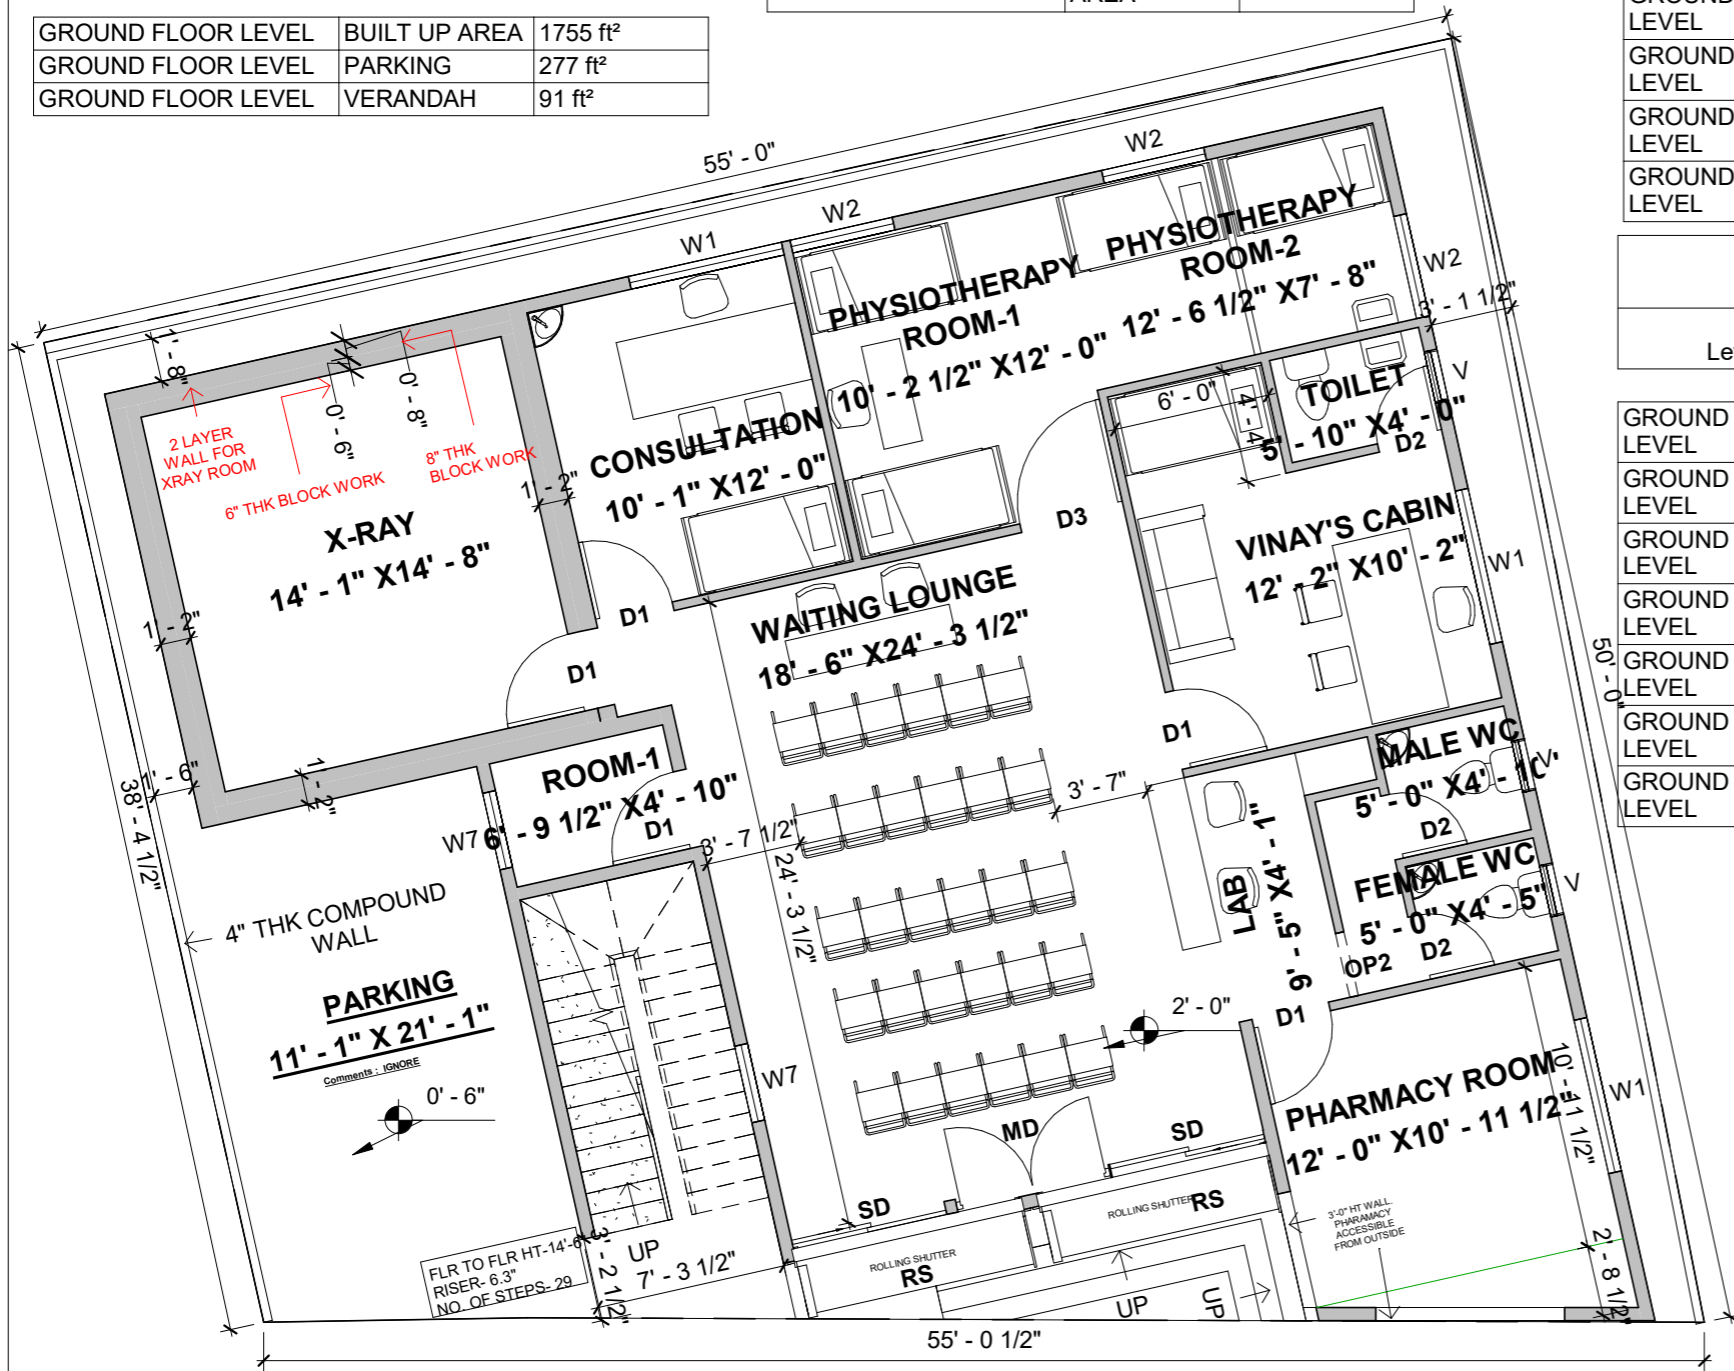


**Brick & Bolt**  
 ClayWorks CBD, Shoba Alexander Plaza, Ashok Nagar, Bengaluru, Karnataka 560025

Project  
 Residence for Mr. VINAY


CRN 152732  
 Drg. No. A101  
 Date 04-11-2022  
 Drawing Title GROUND FLOOR PLAN- R3  
 Scale 1:80

ARCHITECT  
 AISHWARYA RAM

LEGENDS

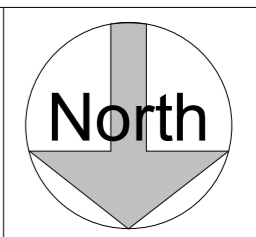

Area Schedule (Gross Building)		
Level	Name	Area
FIRST FLOOR LEVEL	BUILT UP AREA	1652 ft <sup>2</sup>
FIRST FLOOR LEVEL	CUTOUT	137 ft <sup>2</sup>
FIRST FLOOR LEVEL	BALCONY-1	134 ft <sup>2</sup>
FIRST FLOOR LEVEL	BALCONY-2	13 ft <sup>2</sup>
FIRST FLOOR LEVEL	BALCONY-3	21 ft <sup>2</sup>
FIRST FLOOR LEVEL	UTILITY	42 ft <sup>2</sup>

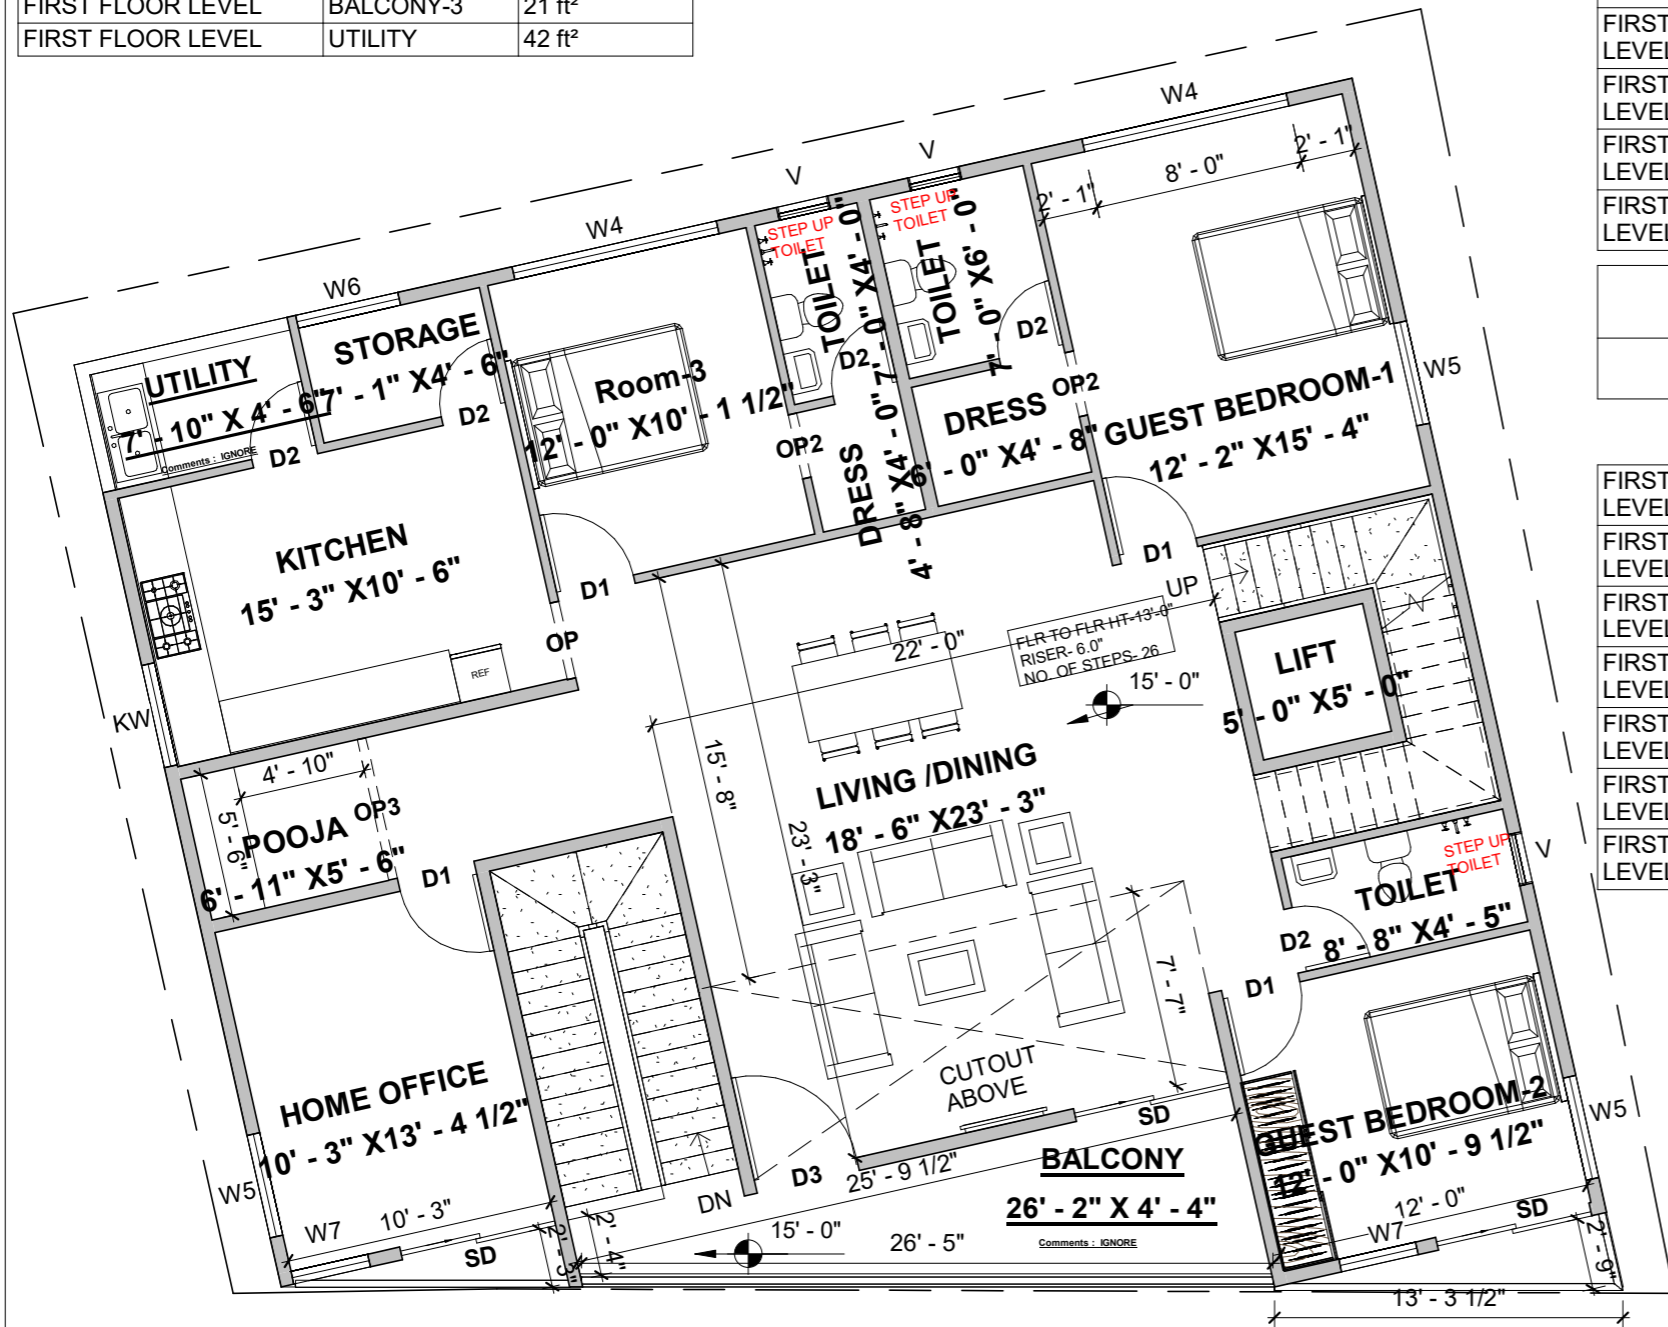

Window Schedule						
Level	Mark	Width	Height	Sill Height	Head Height	Count
FIRST FLOOR LEVEL	KW	4' - 0"	3' - 0"	4' - 0"	7' - 0"	1
FIRST FLOOR LEVEL	V	2' - 0"	2' - 0"	5' - 0"	7' - 0"	3
FIRST FLOOR LEVEL	W4	8' - 0"	6' - 6"	0' - 6"	7' - 0"	2
FIRST FLOOR LEVEL	W5	4' - 0"	6' - 6"	0' - 6"	7' - 0"	3
FIRST FLOOR LEVEL	W6	4' - 0"	4' - 0"	3' - 0"	7' - 0"	1
FIRST FLOOR LEVEL	W7	3' - 0"	4' - 0"	3' - 0"	7' - 0"	2

Door Schedule						
Level	Mark	Width	Height	Sill Height	Head Height	Count
FIRST FLOOR LEVEL	D1	3' - 0"	7' - 0"	0' - 0"	7' - 0"	4
FIRST FLOOR LEVEL	D2	2' - 6"	7' - 0"	0' - 0"	7' - 0"	5
FIRST FLOOR LEVEL	D3	4' - 0"	7' - 0"	0' - 0"	7' - 0"	1
FIRST FLOOR LEVEL	OP	3' - 0"	7' - 0"	0' - 0"	7' - 0"	1
FIRST FLOOR LEVEL	OP2	2' - 6"	7' - 0"	0' - 0"	7' - 0"	2
FIRST FLOOR LEVEL	OP3	5' - 6"	7' - 0"	0' - 0"	7' - 0"	1
FIRST FLOOR LEVEL	SD	6' - 0"	7' - 0"	0' - 0"	7' - 0"	3

**NOTES:**

- Opening schedule may change according to the structural design.
- The layout of columns and beams may change according to the structural design.
- Number of steps may change according to the plinth and parking height desired.
- Thickness of walls is only proposed. It may have to change based on the structural design to avoid column/beam projections.

The Contractor and the Consultant shall bear no responsibility whatsoever where any drawings provided by it/them in relation to the project / Said Works, does not comply with any applicable laws including the bye-laws of the building/society where such project is situated. Further, it is clarified that it shall be the responsibility of the Owner to ensure any and all compliance of the drawings provided by the Contractor/Consultant.

**REV.**

GF  
1. XRAY - ROOM DIMENSIONS ALTERED & WALL THICKNESS 8"x6"= 14" BLOCK WORK  
2. WASH BASIN ADDED IN PHYSIOTHERAPY ROOM

FF  
1. BALCONY ADDED TO GUESTROOM & HOMEOFFICE  
2. TOILET ADDED TO ROOM-3

SF  
1. BALCONY ADDED TO HOMETEATRE & KIDS ROOM

**AREA STATEMENT**

**Brick & Bolt**  
ClayWorks CBD, Shoba Alexander Plaza, Ashok Nagar, Bengaluru, Karnataka 560025

Project  
Residence for Mr. VINAY

CRN 152732

Drg. No.  
A102

Date  
04-11-2022


ARCHITECT

AISHWARYA RAM

LEGENDS

Drawing Title  
FIRST FLOOR PLAN-R3

Scale  
1:80

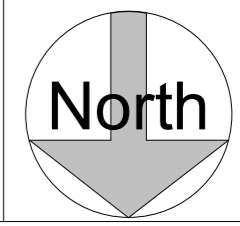

Area Schedule (Gross Building)		
Level	Name	Area

SECOND FLOOR LEVEL	BUILT UP AREA	1925 ft <sup>2</sup>
SECOND FLOOR LEVEL	BALCONY-1	36 ft <sup>2</sup>
SECOND FLOOR LEVEL	BALCONY-2	21 ft <sup>2</sup>

Window Schedule						
Level	Mark	Width	Height	Sill Height	Head Height	Count

SECOND FLOOR LEVEL	V	2' - 0"	2' - 0"	5' - 0"	7' - 0"	3
SECOND FLOOR LEVEL	W4	8' - 0"	6' - 6"	0' - 6"	7' - 0"	3
SECOND FLOOR LEVEL	W5	4' - 0"	6' - 6"	0' - 6"	7' - 0"	1
SECOND FLOOR LEVEL	W7	3' - 0"	4' - 0"	3' - 0"	7' - 0"	1

Door Schedule						
Level	Mark	Width	Height	Sill Height	Head Height	Count

SECOND FLOOR LEVEL	D1	3' - 0"	7' - 0"	0' - 0"	7' - 0"	5
SECOND FLOOR LEVEL	D2	2' - 6"	7' - 0"	0' - 0"	7' - 0"	4
SECOND FLOOR LEVEL	OP	3' - 0"	7' - 0"	0' - 0"	7' - 0"	1
SECOND FLOOR LEVEL	SD	6' - 0"	7' - 0"	0' - 0"	7' - 0"	2

**NOTES:**


- Opening schedule may change according to the structural design.
- The layout of columns and beams may change according to the structural design.
- Number of steps may change according to the plinth and parking height desired.
- Thickness of walls is only proposed. It may have to change based on the structural design to avoid column/beam projections.

The Contractor and the Consultant shall bear no responsibility whatsoever where any drawings provided by it/them in relation to the project / Said Works, does not comply with any applicable laws including the bye-laws of the building/society where such project is situated. Further, it is clarified that it shall be the responsibility of the Owner to ensure any and all compliance of the drawings provided by the Contractor/Consultant.

**REV.**

- GF  
 1. XRAY - ROOM DIMENSIONS ALTERED & WALL THICKNESS 8"x6" = 14" BLOCK WORK  
 2. WASH BASIN ADDED IN PHYSIOTHERAPY ROOM
- FF  
 1. BALCONY ADDED TO GUESTROOM & HOME OFFICE  
 2. TOILET ADDED TO ROOM-3
- SF  
 1. BALCONY ADDED TO HOMETHEATRE & KIDS ROOM

**AREA STATEMENT**

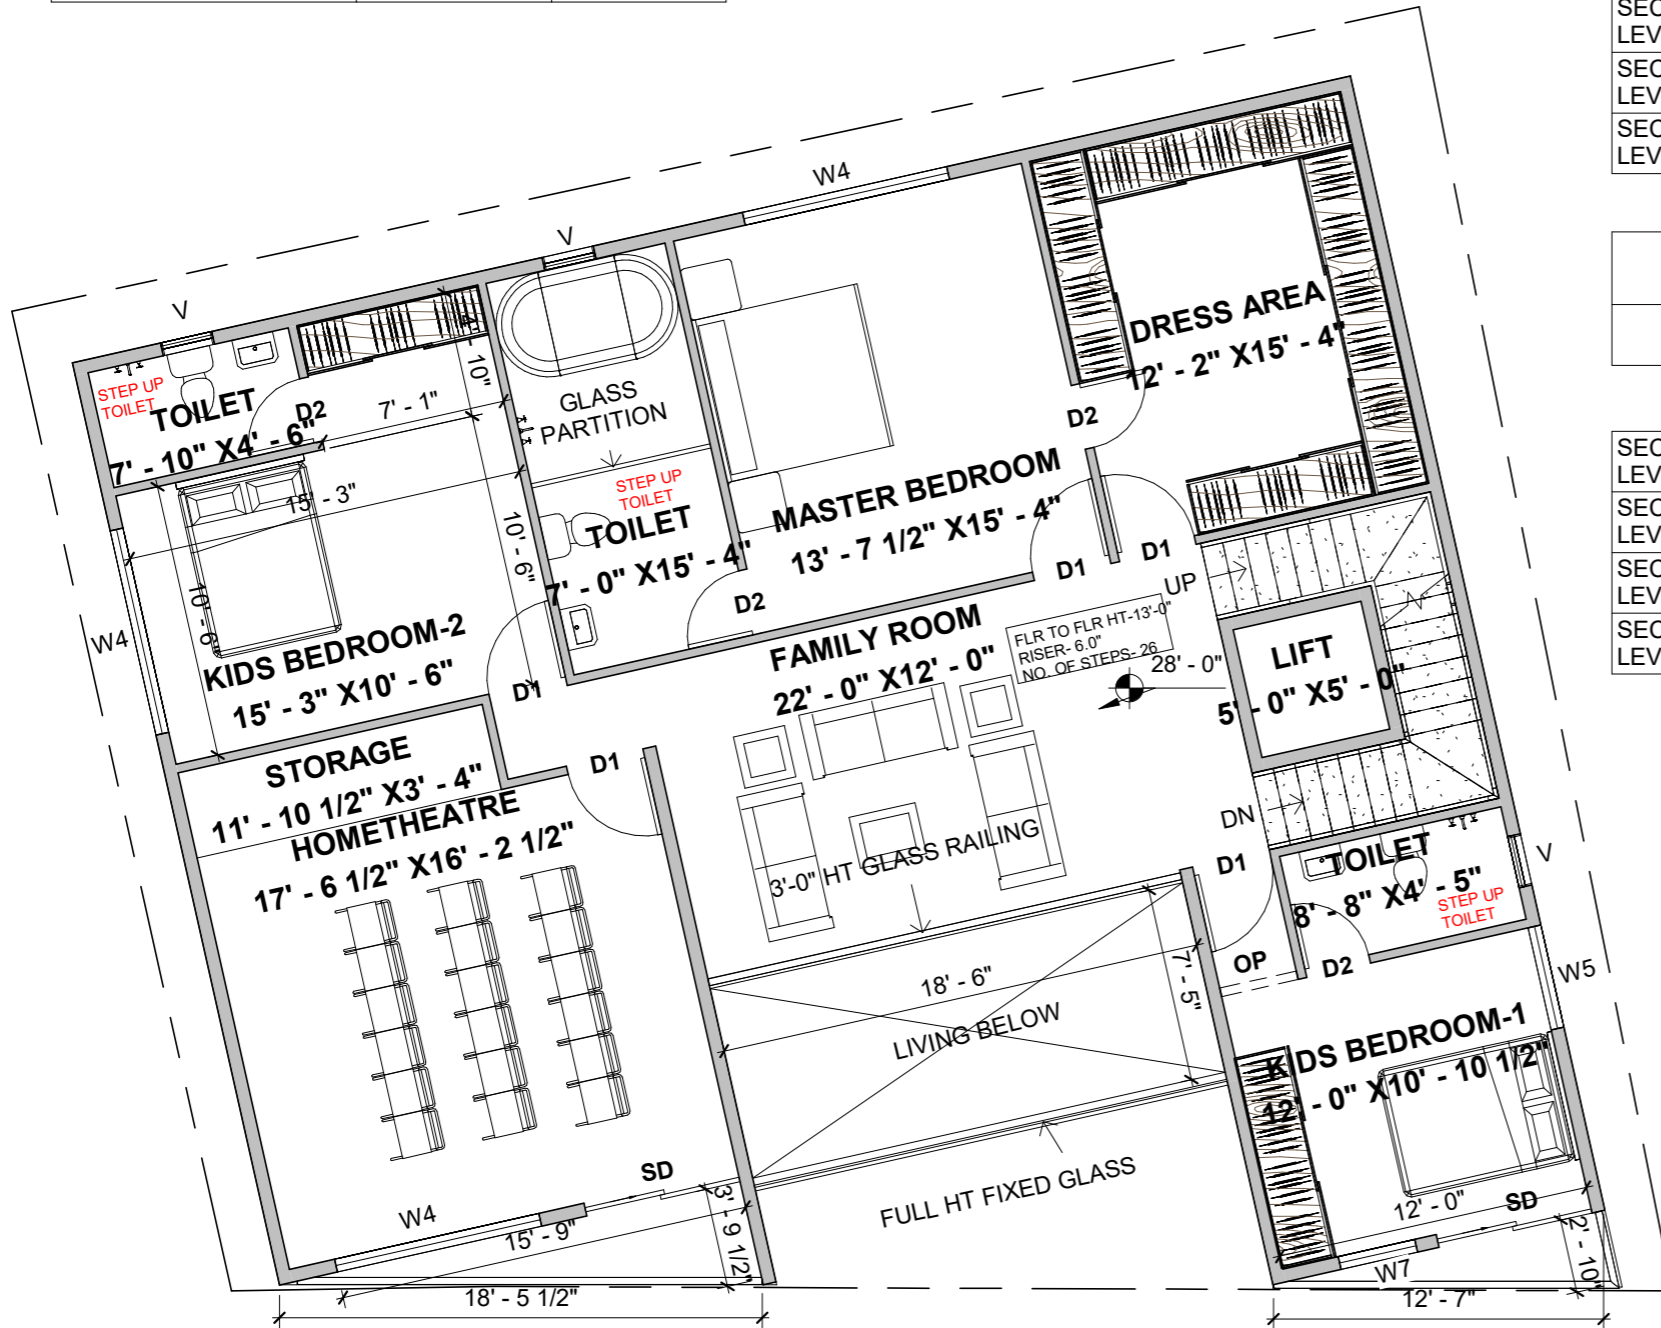

**Brick & Bolt**

ClayWorks CBD, Shoba Alexander Plaza, Ashok Nagar, Bengaluru, Karnataka 560025

Project Residence for Mr. VINAY

CRN 152732

Drg. No. A103

Date 04-11-2022


ARCHITECT

AISHWARYA RAM

LEGENDS

Drawing Title SECOND FLOOR PLAN- R3

Scale 1:80

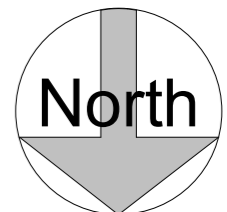

Area Schedule (Rentable)		
Level	Name	Area
TERRACE FLOOR LEVEL	LIFT MRL AREA	36 ft <sup>2</sup>


Area Schedule (Gross Building)		
Level	Name	Area
TERRACE FLOOR LEVEL	BUILT UP AREA	597 ft <sup>2</sup>
TERRACE FLOOR LEVEL	OPEN KITCHEN	124 ft <sup>2</sup>

Window Schedule						
Level	Mark	Width	Height	Sill Height	Head Height	Count
TERRACE FLOOR LEVEL	V	2' - 0"	2' - 0"	5' - 0"	7' - 0"	1
TERRACE FLOOR LEVEL	W1	6' - 0"	4' - 0"	3' - 0"	7' - 0"	4
TERRACE FLOOR LEVEL	W5	4' - 0"	6' - 6"	3' - 0"	9' - 6"	2

Door Schedule						
Level	Mark	Width	Height	Sill Height	Head Height	Count
TERRACE FLOOR LEVEL	D1	3' - 0"	7' - 0"	0' - 0"	7' - 0"	3
TERRACE FLOOR LEVEL	D2	2' - 6"	7' - 0"	0' - 0"	7' - 0"	1
TERRACE FLOOR LEVEL	OP	3' - 0"	7' - 0"	0' - 0"	7' - 0"	1

**NOTES:**

- Opening schedule may change according to the structural design.
- The layout of columns and beams may change according to the structural design.
- Number of steps may change according to the plinth and parking height desired.
- Thickness of walls is only proposed. It may have to change based on the structural design to avoid column/beam projections.
- The Contractor and the Consultant shall bear no responsibility whatsoever where any drawings provided by it/them in relation to the project / Said Works, does not comply with any applicable laws including the bye-laws of the building/society where such project is situated. Further, it is clarified that it shall be the responsibility of the Owner to ensure any and all compliance of the drawings provided by the Contractor/Consultant.

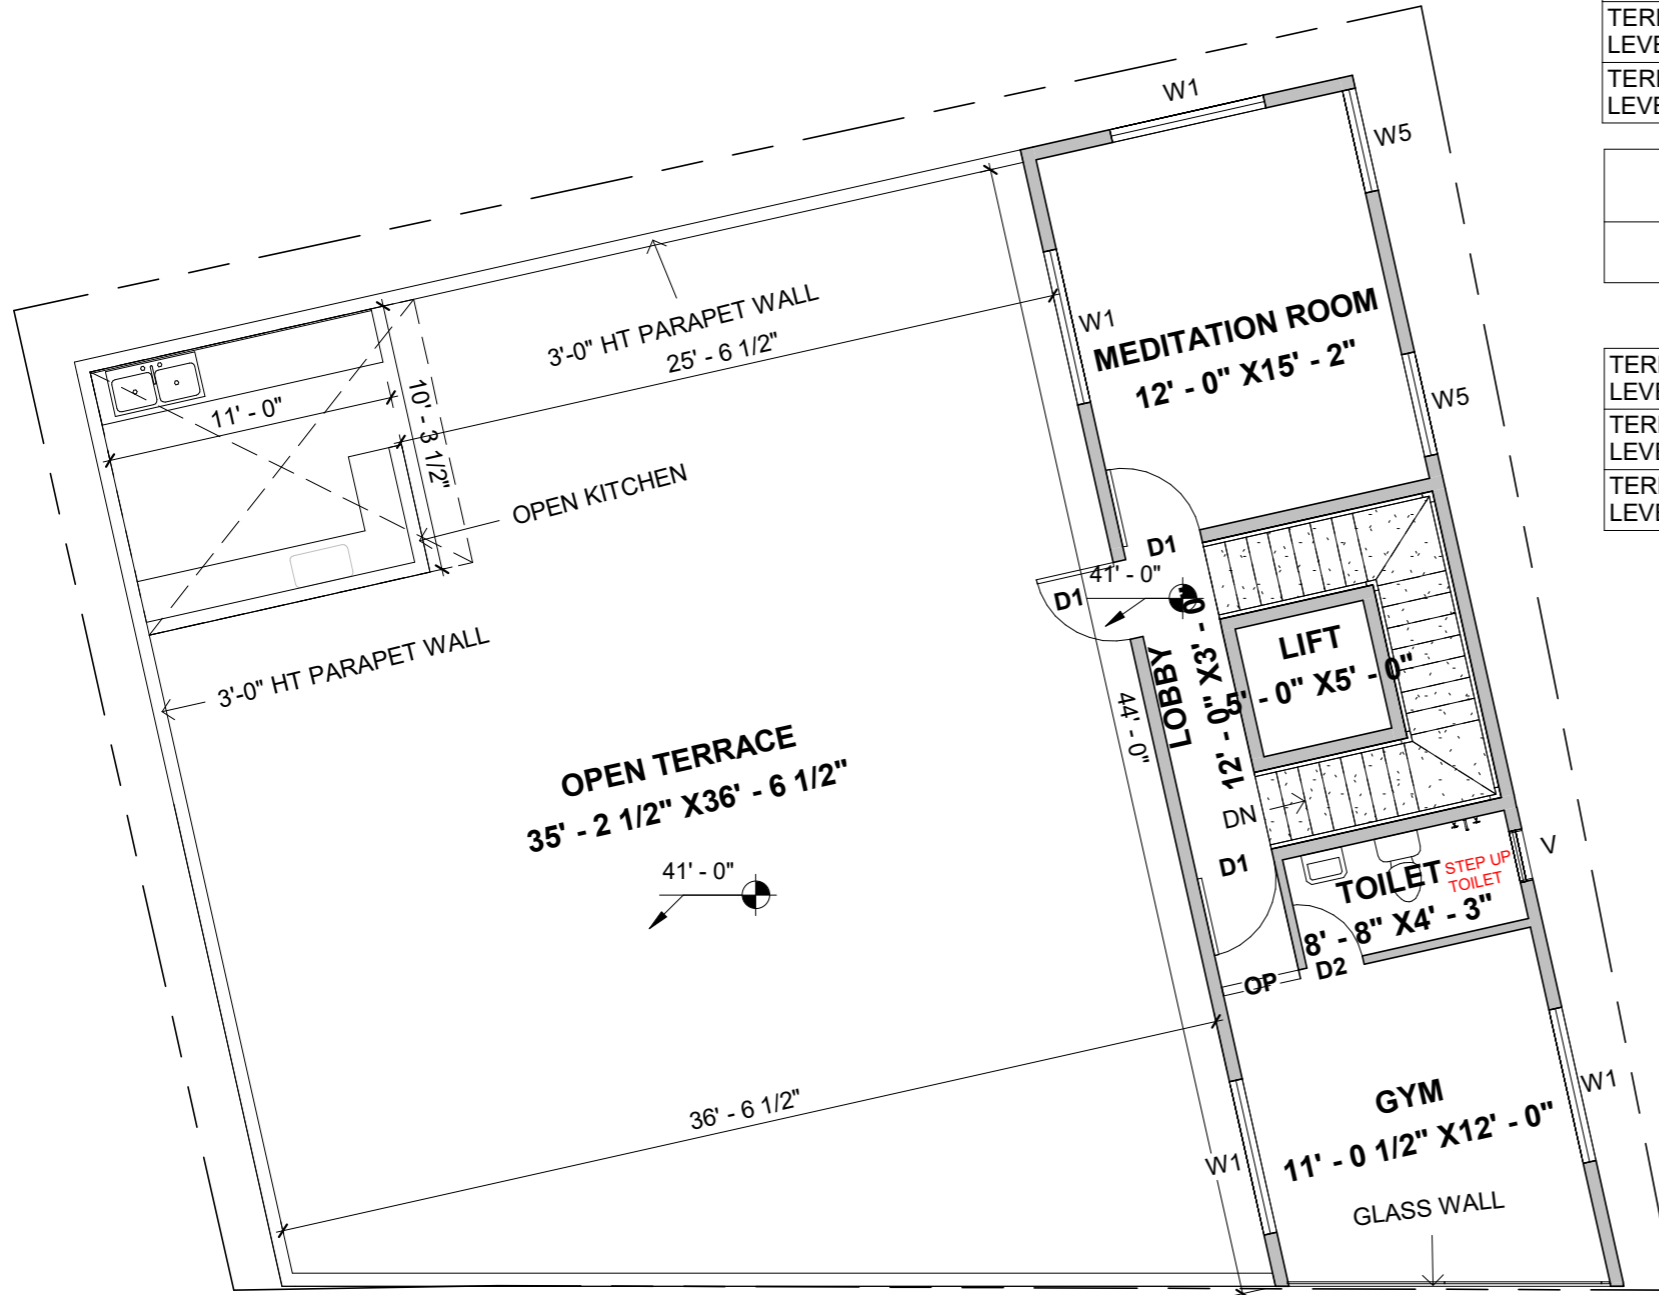

**REV.**

- GF  
 1. XRAY - ROOM DIMENSIONS ALTERED & WALL THICKNESS 8"+6"= 14" BLOCK WORK  
 2. WASH BASIN ADDED IN PHYSIOTHERAPY ROOM
- FF  
 1. BALCONY ADDED TO GUESTROOM & HOMEOFFICE  
 2. TOILET ADDED TO ROOM-3
- SF  
 1. BALCONY ADDED TO HOMETEATRE & KIDS ROOM

**AREA STATEMENT**

**Brick & Bolt**

ClayWorks CBD, Shoba Alexander Plaza, Ashok Nagar, Bengaluru, Karnataka 560025

Project Residence for Mr. VINAY

CRN 152732

Drg. No. A104

Date 04-11-2022

ARCHITECT

AISHWARYA RAM

LEGENDS

Drawing Title TERARCE FLOOR PLAN-R3

Scale 1:80

