

NOTES:

- Opening schedule may change according to the structural design.
 - The layout of columns and beams may change according to the structural design.
 - Number of steps may change according to the plinth and parking height desired.
 - Thickness of walls is only proposed. It may have to change based on the structural design to avoid column/beam projections.
- The Contractor and the Consultant shall bear no responsibility whatsoever where any drawings provided by it/ them in relation to the project / Said Works, does not comply with any applicable laws including the bye-laws of the building/society where such project is situated. Further, it is clarified that it shall be the responsibility of the Owner to ensure any and all compliance of the drawings provided by the Contractor/Consultant.

REV.

- R1- GROUND FLOOR PLAN**
1. POOJA DIMENSION
 2. WINDOW CHANGES AS PER CLIENT REQUIREMENT
 3. UTILITY INCREASED UPTO COMPOUND WALL IN EAST DIRECTION
 4. LIVING- DOUBLE HEIGHT
- FIRST FLOOR PLAN**
1. EXTENSION REDUCED IN WEST AND NORTH DIRECTION
 2. UTILITY INCREASED AS PER GROUND FLOOR UTILITY. TERRACE FLOOR PLAN
1. SLAB EXTENDED FOR UTILITY BELOW
- R2**
- FIRST FLOOR PLAN**
1. OPEN TERRACE INCLUDED
 2. BAY WINDOW ADDED
- R2-A**
- GF PLAN**
1. UTILITY INCREASED
 2. STORAGE REMOVED
 3. POOJA REMOVED
 4. ARCH INCLUDED
 5. LOFT INCLUDED
- FF PLAN**
1. LOFT INCLUDED
- R3**
- GF:**
1. UTILITY REDUCED
 2. STAIRCASE ALTERED
 3. ENTRANCE STEPS ALTERED
- FF :**
1. UTILITY REDUCED
 2. STAIRCASE ALTERED
 3. SEATING ADDED TO SITOUT
- R4**
- ALL FLOORS SOUTH WALL EXTEND BY 6" SETBACK IN THE SOUTH SIDE - 1'-6" CLEAR**
- ARCHITECT**

AISHWARYA RAM

Area Schedule (Gross Building)		
Level	Name	Area
GROUND FLOOR LEVEL	BUILT UP AREA	730 ft ²
GROUND FLOOR LEVEL	PARKING AREA	187 ft ²
GROUND FLOOR LEVEL	VERANDAH	34 ft ²
GROUND FLOOR LEVEL	CUTOUT	22 ft ²
GROUND FLOOR LEVEL	UTILITY	50 ft ²

Area Schedule (Rentable)		
Level	Name	Area
GROUND FLOOR LEVEL	LOFT-1	47 ft ²
GROUND FLOOR LEVEL	LOFT-2	20 ft ²

Door Schedule						
Level	Mark	Width	Height	Head Height	Count	
GROUND FLOOR LEVEL	D1	3'-0"	7'-0"	7'-0"	1	
GROUND FLOOR LEVEL	D2	2'-6"	7'-0"	7'-0"	2	
GROUND FLOOR LEVEL	MD	3'-6"	7'-0"	7'-0"	1	
GROUND FLOOR LEVEL	OP1	3'-0"	7'-0"	7'-0"	1	
GROUND FLOOR LEVEL	OP2	6'-8"	7'-0"	7'-0"	1	

Window Schedule						
Level	Mark	Width	Height	Sill Height	Head Height	Count
GROUND FLOOR LEVEL	FG	1'-0"	5'-0"	2'-0"	7'-0"	1
GROUND FLOOR LEVEL	KW	3'-0"	2'-0"	5'-0"	7'-0"	2
GROUND FLOOR LEVEL	V	2'-0"	1'-0"	6'-0"	7'-0"	1
GROUND FLOOR LEVEL	W1	6'-0"	5'-0"	2'-0"	7'-0"	3
GROUND FLOOR LEVEL	W2	3'-0"	4'-6"	2'-6"	7'-0"	1
GROUND FLOOR LEVEL	W3	3'-0"	5'-0"	2'-0"	7'-0"	1

Brick & Bolt
ClayWorks CBD, Shoba Alexander Plaza, Ashok Nagar, Bengaluru, Karnataka 560025

Project
Residence for Mr. JAYKUMAR


CRN
CRN 153194


Drg. No.
A101

Date
28/10/22

Drawing Title
GROUND FLOOR PLAN-R4

Scale
1 : 50

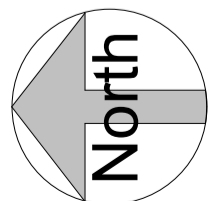

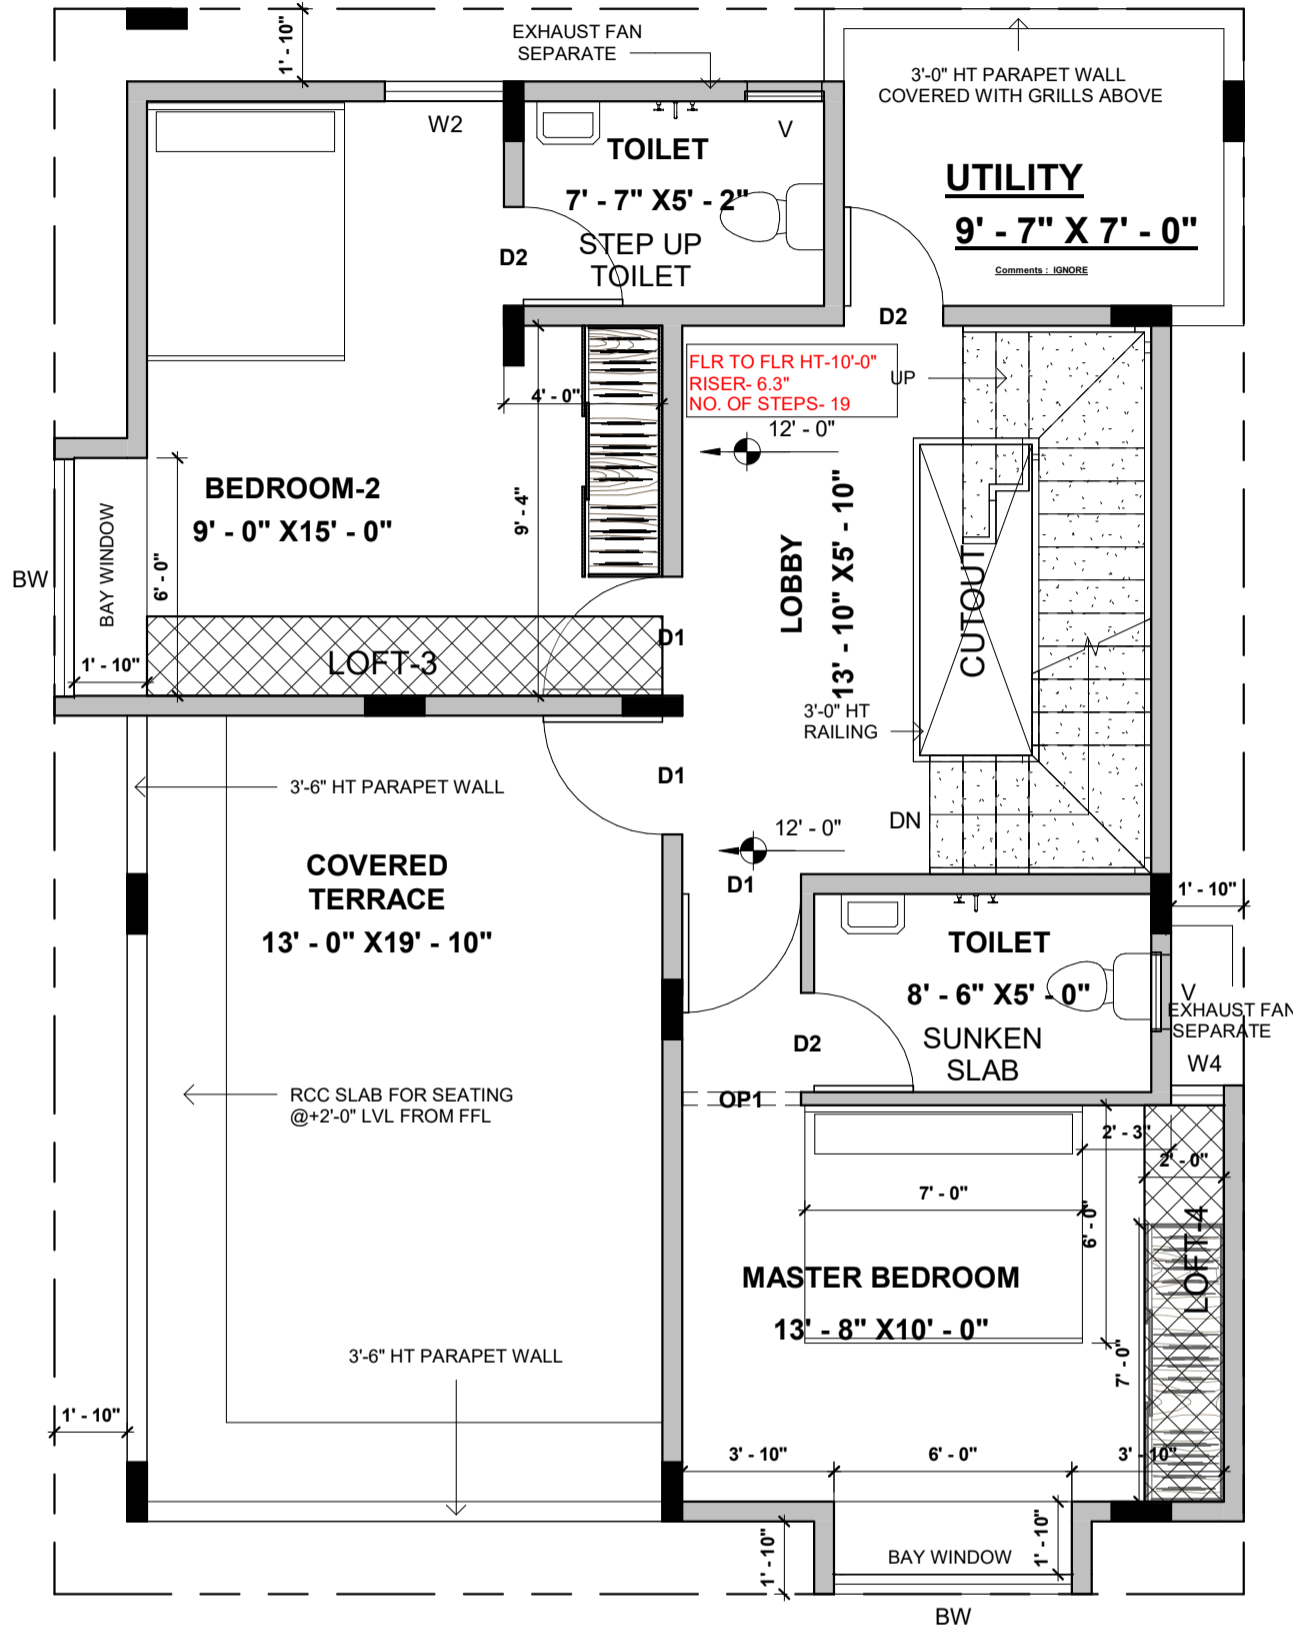

NOTES:

- Opening schedule may change according to the structural design.
 - The layout of columns and beams may change according to the structural design.
 - Number of steps may change according to the plinth and parking height desired.
 - Thickness of walls is only proposed. It may have to change based on the structural design to avoid column/beam projections.
- The Contractor and the Consultant shall bear no responsibility whatsoever where any drawings provided by them in relation to the project / Said Works, does not comply with any applicable laws including the bye-laws of the building/society where such project is situated. Further, it is clarified that it shall be the responsibility of the Owner to ensure any and all compliance of the drawings provided by the Contractor/Consultant.

REV.

- R1- GROUND FLOOR PLAN**
1. POOJA DIMENSION
 2. WINDOW CHANGES AS PER CLIENT REQUIREMENT
 3. UTILITY INCREASED UPTO COMPOUND WALL IN EAST DIRECTION
 4. LIVING- DOUBLE HEIGHT
- FIRST FLOOR PLAN**
1. EXTENSION REDUCED IN WEST AND NORTH DIRECTION
 2. UTILITY INCREASED AS PER GROUND FLOOR UTILITY. TERRACE FLOOR PLAN
- 1. SLAB EXTENDED FOR UTILITY BELOW**
- R2**
- FIRST FLOOR PLAN**
1. OPEN TERRACE INCLUDED
 2. BAY WINDOW ADDED
- R2-A**
- GF PLAN**
1. UTILITY INCREASED
 2. STORAGE REMOVED
 3. POOJA REMOVED
 4. ARCH INCLUDED
 5. LOFT INCLUDED
- FF PLAN**
1. LOFT INCLUDED
- R3**
- GF:**
1. UTILITY REDUCED
 2. STAIRCASE ALTERED
 3. ENTRANCE STEPS ALTERED
- FF :**
1. UTILITY REDUCED
 2. STAIRCASE ALTERED
 3. SEATING ADDED TO SITOUT
- R4**
- ALL FLOORS SOUTH WALL EXTEND BY 6" SETBACK IN THE SOUTH SIDE - 1'-6" CLEAR
- ARCHITECT**
AISHWARYA RAM

Area Schedule (Gross Building)		
Level	Name	Area

FIRST FLOOR LEVEL	BUILT UP AREA	659 ft ²
FIRST FLOOR LEVEL	UTILITY -2	77 ft ²
FIRST FLOOR LEVEL	CUTOUT	22 ft ²
FIRST FLOOR LEVEL	COVERED TERRACE	275 ft ²

Area Schedule (Rentable)		
Level	Name	Area

FIRST FLOOR LEVEL	LOFT-4	20 ft ²
FIRST FLOOR LEVEL	RCC SEATING	62 ft ²
FIRST FLOOR LEVEL	LOFT-3	26 ft ²

Door Schedule					
Level	Mark	Width	Height	Head Height	Count

FIRST FLOOR LEVEL	D1	3'-0"	7'-0"	7'-0"	3
FIRST FLOOR LEVEL	D2	2'-6"	7'-0"	7'-0"	3
FIRST FLOOR LEVEL	OP1	3'-0"	7'-0"	7'-0"	1

Window Schedule						
Level	Mark	Width	Height	Sill Height	Head Height	Count

FIRST FLOOR LEVEL	BW	6'-0"	5'-0"	2'-0"	7'-0"	2
FIRST FLOOR LEVEL	V	2'-0"	1'-0"	6'-0"	7'-0"	2
FIRST FLOOR LEVEL	W2	3'-0"	4'-6"	2'-6"	7'-0"	1
FIRST FLOOR LEVEL	W4	1'-4"	4'-6"	2'-6"	7'-0"	1

Brick & Bolt
ClayWorks CBD, Shoba Alexander Plaza, Ashok Nagar, Bengaluru, Karnataka 560025

Project
Residence for Mr. JAYKUMAR


CRN
CRN 153194


Drg. No.
A102

Date
28/10/22

Drawing Title
FIRST FLOOR PLAN-R4

Scale
1 : 50

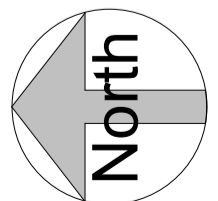

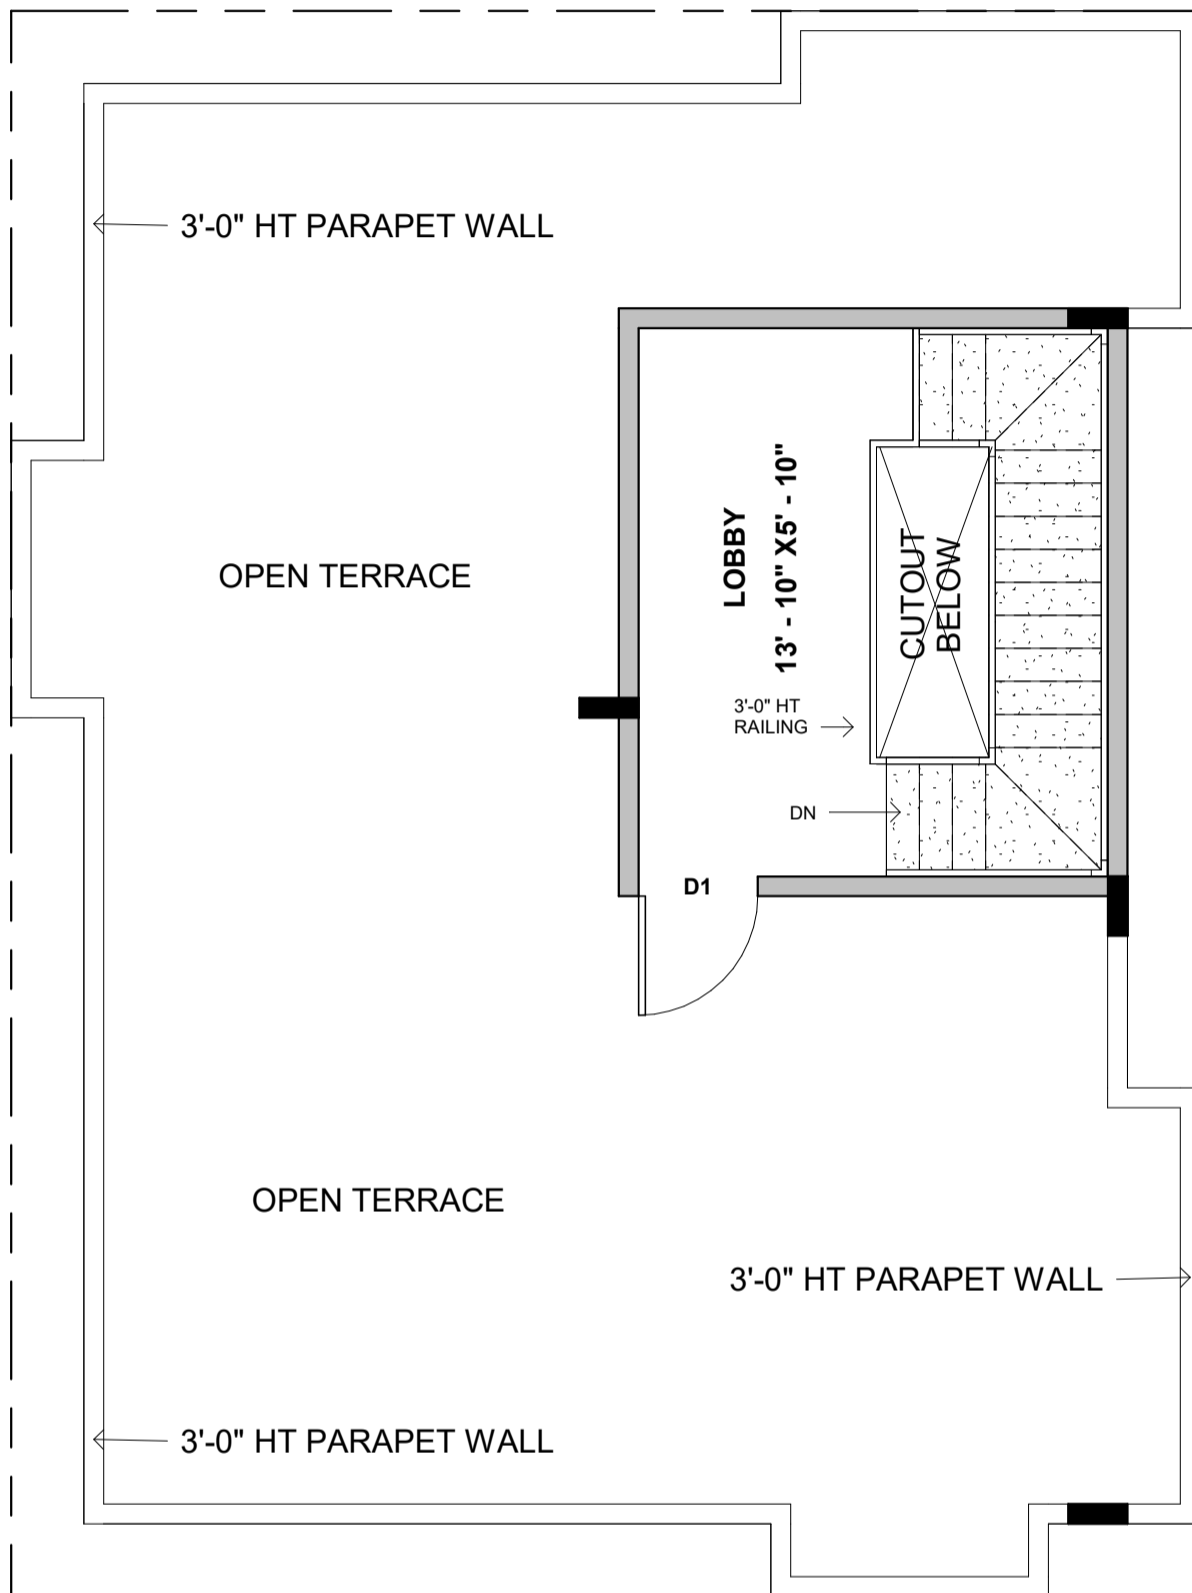

NOTES:

- Opening schedule may change according to the structural design.
- The layout of columns and beams may change according to the structural design.
- Number of steps may change according to the plinth and parking height desired.
- Thickness of walls is only proposed. It may have to change based on the structural design to avoid column/beam projections.
- The Contractor and the Consultant shall bear no responsibility whatsoever where any drawings provided by them in relation to the project / Said Works, does not comply with any applicable laws including the bye-laws of the building/society where such project is situated. Further, it is clarified that it shall be the responsibility of the Owner to ensure any and all compliance of the drawings provided by the Contractor/Consultant.

REV.

- R1- GROUND FLOOR PLAN**
1. POOJA DIMENSION
 2. WINDOW CHANGES AS PER CLIENT REQUIREMENT
 3. UTILITY INCREASED UPTO COMPOUND WALL IN EAST DIRECTION
 4. LIVING- DOUBLE HEIGHT

- FIRST FLOOR PLAN**
1. EXTENSION REDUCED IN WEST AND NORTH DIRECTION
 2. UTILITY INCREASED AS PER GROUND FLOOR UTILITY.
- TERRACE FLOOR PLAN**
1. SLAB EXTENDED FOR UTILITY BELOW

- R2**
- FIRST FLOOR PLAN**
1. OPEN TERRACE INCLUDED
 2. BAY WINDOW ADDED

- R2-A**
- GF PLAN**
1. UTILITY INCREASED
 2. STORAGE REMOVED
 3. POOJA REMOVED
 4. ARCH INCLUDED
 5. LOFT INCLUDED

- FF PLAN**
1. LOFT INCLUDED

- R3**
- GF:**
1. UTILITY REDUCED
 2. STAIRCASE ALTERED
 3. ENTRANCE STEPS ALTERED

- FF :**
1. UTILITY REDUCED
 2. STAIRCASE ALTERED
 3. SEATING ADDED TO SITOUT

- R4**
- ALL FLOORS SOUTH WALL EXTEND BY 6" SETBACK IN THE SOUTH SIDE - 1'-6" CLEAR

ARCHITECT
AISHWARYA RAM

Area Schedule (Gross Building)		
Level	Name	Area

TERRACE FLOOR LEVEL	BUILT UP AREA	190 ft ²
---------------------	---------------	---------------------

Door Schedule					
Level	Mark	Width	Height	Head Height	Count

TERRACE FLOOR LEVEL	D1	3' - 0"	7' - 0"	7' - 0"	1
---------------------	----	---------	---------	---------	---

Brick & Bolt
ClayWorks CBD, Shoba Alexander Plaza, Ashok Nagar, Bengaluru, Karnataka 560025

Project
Residence for Mr. JAYKUMAR

CRN
CRN 153194

Drg. No.
A103

Date
28/10/22

Drawing Title
TERRACE FLOOR PLAN-R4

Scale
1 : 50

