

NOTES:

- Opening schedule may change according to the structural design.
- The layout of columns and beams may change according to the structural design.
- Number of steps may change according to the plinth and parking height desired.
- Thickness of walls is only proposed. It may have to change based on the structural design to avoid column/beam projections.

The Contractor and the Consultant shall bear no responsibility whatsoever where any drawings provided by them in relation to the project / Said Works, does not comply with any applicable laws including the bye-laws of the building/society where such project is situated. Further, it is clarified that it shall be the responsibility of the Owner to ensure any and all compliance of the drawings provided by the Contractor/Consultant.

REV.
REVISION- R1
 1. REMOVE BALCONIES FROM ALL ROOMS
REVISION- R2
 1. STAIRCASE ALIGNMENT CHANGED
 2. LIVING/POOJA/KITCHEN/INTERNAL STAIRCASE ORIENTATION CHANGED
REVISION- R1-A
 1. EXTERNAL STAIRCASE WALL ADDITION
 2. FF- POOJA ENTRANCE CHANGED
 3. FF- COMMON TOILET LAYOUT CHANGED
 4. SF- BEDROOM-3 REMOVED
 4. SF- COMMON TOILET LAYOUT CHANGED
REVISION- R1-B
 1. EXTERNAL STAIRCASE WALL ALONG WITH STEPS
 2. COMMON TOILET- VENTILATION
 3. KITCHEN WINDOW- TOWARDS EAST
 4. BEDROOM-2 WINDOW POSITION CHANGED-FF

AREA STATEMENT

LEGENDS

ARCHITECT

AISHWARYA RAM

Area Schedule (Gross Building)		
Level	Name	Area
GROUND FLOOR LEVEL	STAIRCASE AREA	73 ft ²
GROUND FLOOR LEVEL	EXISTING BUILT UP AREA	710 ft ²



Project
Residence for Mr. ROOPESH


CRN
 CRN-154367-R1-B


Drg. No.
 A101

Date
 09/09/22

Drawing Title
 GROUND FLOOR PLAN

Scale
 1 : 50

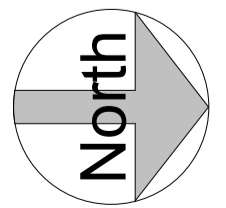

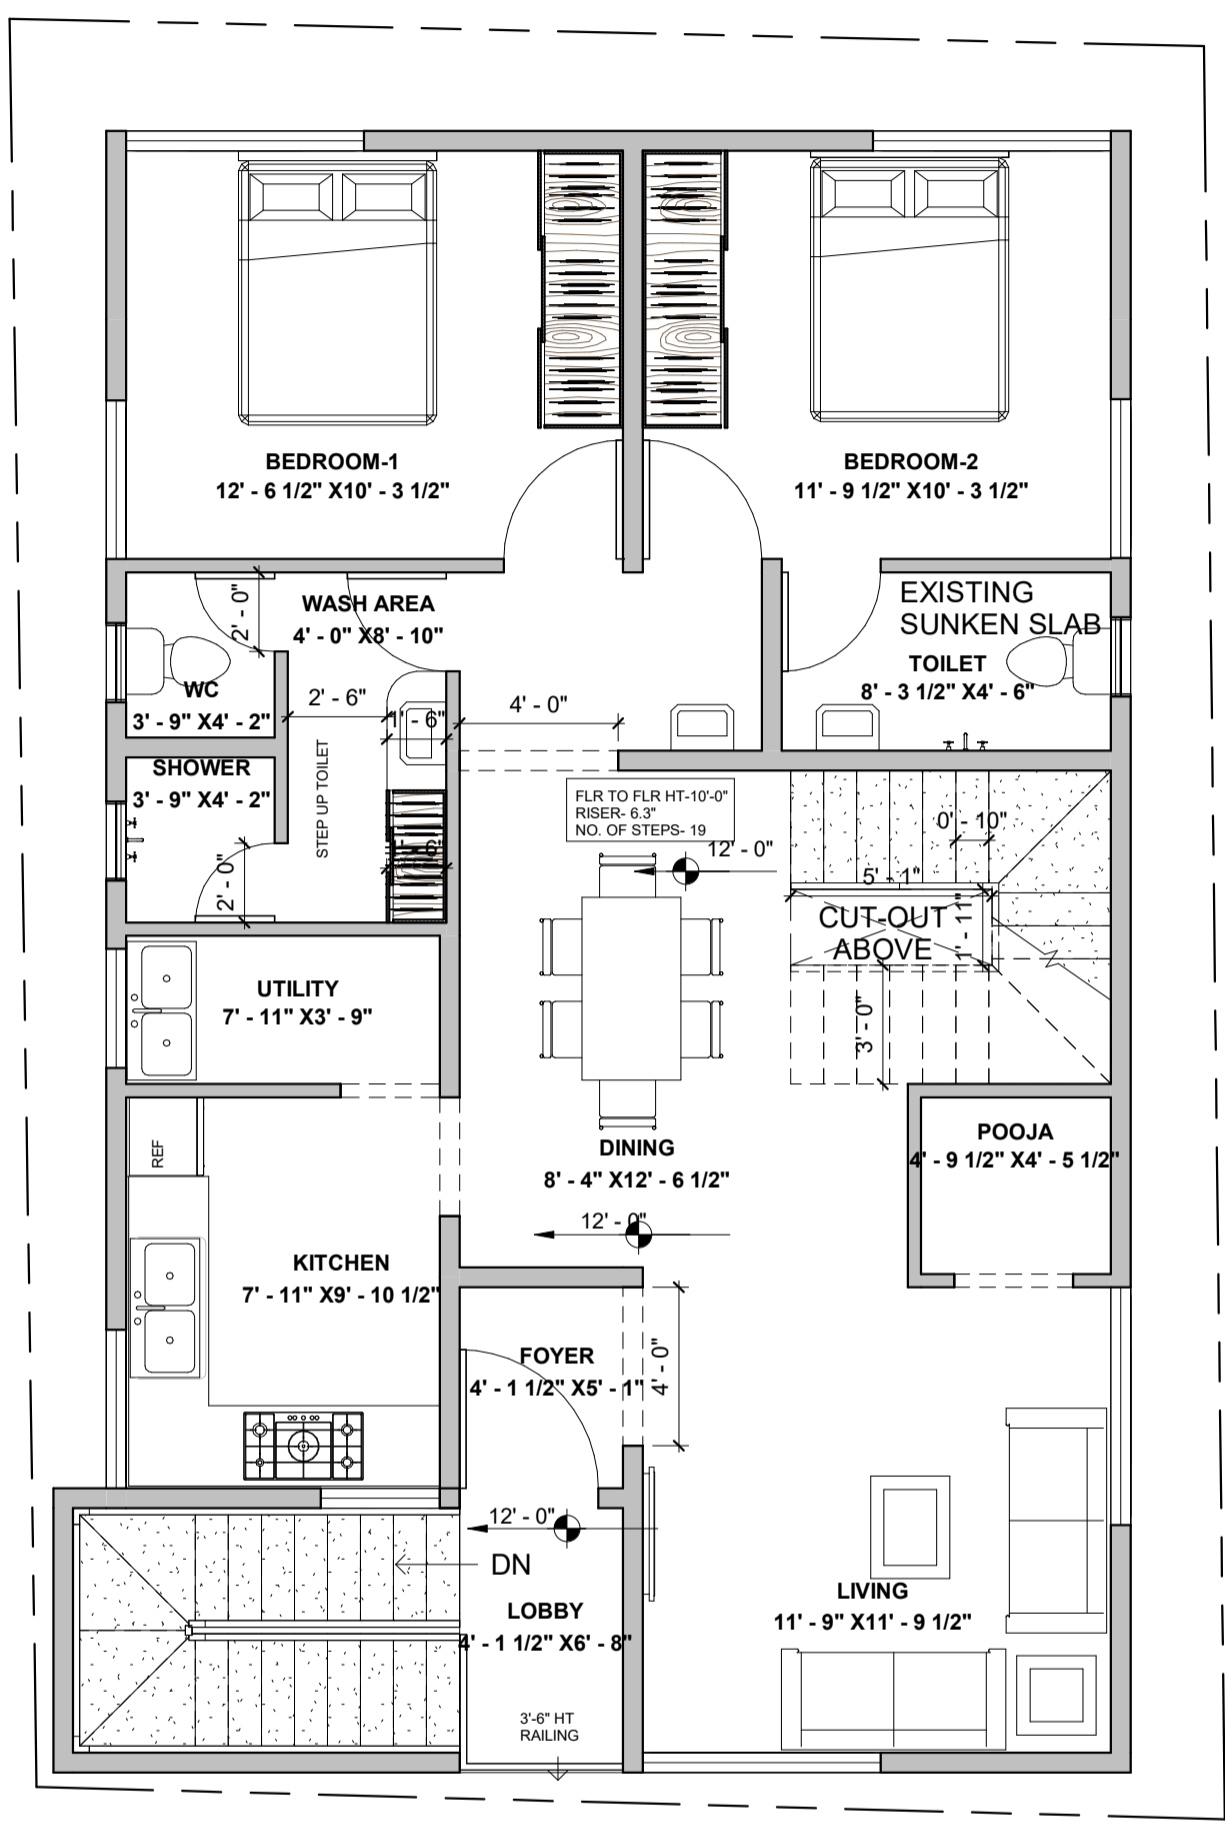

NOTES:

- Opening schedule may change according to the structural design.
- The layout of columns and beams may change according to the structural design.
- Number of steps may change according to the plinth and parking height desired.
- Thickness of walls is only proposed. It may have to change based on the structural design to avoid column/beam projections.

The Contractor and the Consultant shall bear no responsibility whatsoever where any drawings provided by them in relation to the project / Said Works, does not comply with any applicable laws including the bye-laws of the building/society where such project is situated. Further, it is clarified that it shall be the responsibility of the Owner to ensure any and all compliance of the drawings provided by the Contractor/Consultant.

REV.

REVISION- R1

1. REMOVE BALCONIES FROM ALL ROOMS

REVISION- R2

1. STAIRCASE ALIGNMENT CHANGED
2. LIVING/POOJA/KITCHEN/INTERNAL STAIRCASE ORIENTATION CHANGED

REVISION- R1-A

1. EXTERNAL STAIRCASE WALL ADDITION
2. FF- POOJA ENTRANCE CHANGED
3. FF- COMMON TOILET LAYOUT CHANGED
4. SF- BEDROOM-3 REMOVED
4. SF- COMMON TOILET LAYOUT CHANGED

REVISION- R1-B

1. EXTERNAL STAIRCASE WALL ALONG WITH STEPS
2. COMMON TOILET- VENTILATION
3. KITCHEN WINDOW- TOWARDS EAST
4. BEDROOM-2 WINDOW POSITION CHANGED-FF


AREA STATEMENT

LEGENDS

ARCHITECT

AISHWARYA RAM

Area Schedule (Gross Building)		
Level	Name	Area
FIRST FLOOR LEVEL	BUILT UP AREA	1052 ft ²
FIRST FLOOR LEVEL	LOBBY	28 ft ²

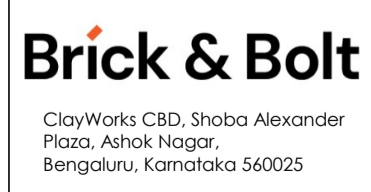

Project
Residence for Mr. ROOPESH


CRN
CRN-154367-R1-B


Drg. No.
A102

Date
09/09/22

Drawing Title
FIRST FLOOR PLAN

Scale
1 : 50

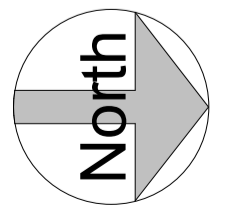

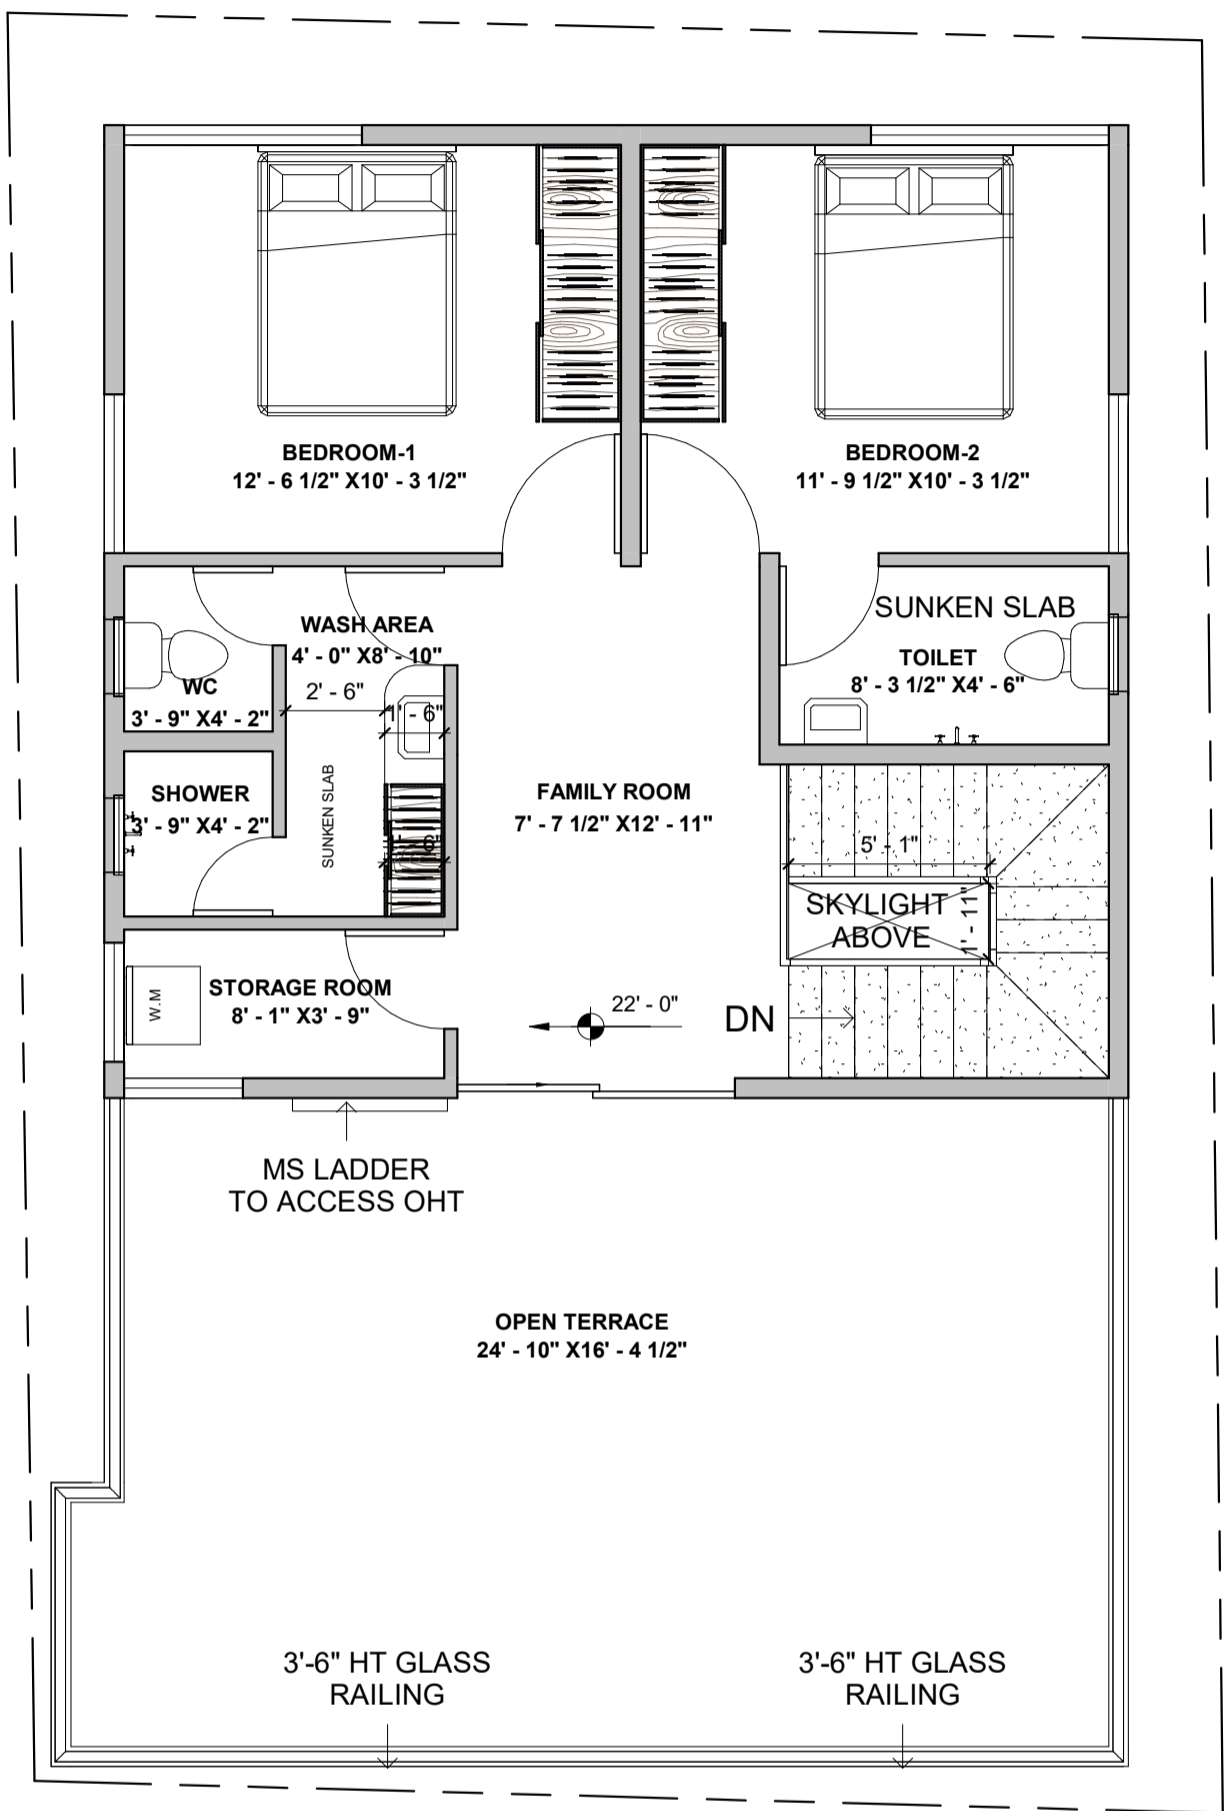

NOTES:

- Opening schedule may change according to the structural design.
- The layout of columns and beams may change according to the structural design.
- Number of steps may change according to the plinth and parking height desired.
- Thickness of walls is only proposed. It may have to change based on the structural design to avoid column/beam projections.

The Contractor and the Consultant shall bear no responsibility whatsoever where any drawings provided by it/them in relation to the project / Said Works, does not comply with any applicable laws including the bye-laws of the building/society where such project is situated. Further, it is clarified that it shall be the responsibility of the Owner to ensure any and all compliance of the drawings provided by the Contractor/Consultant.

REV.

REVISION- R1

1. REMOVE BALCONIES FROM ALL ROOMS

REVISION- R2

1. STAIRCASE ALIGNMENT CHANGED
2. LIVING/POOJA/KITCHEN/INTERNAL STAIRCASE ORIENTATION CHANGED

REVISION- R1-A

1. EXTERNAL STAIRCASE WALL ADDITION
2. FF- POOJA ENTRANCE CHANGED
3. FF- COMMON TOILET LAYOUT CHANGED
4. SF- BEDROOM-3 REMOVED
4. SF- COMMON TOILET LAYOUT CHANGED

REVISION- R1-B

1. EXTERNAL STAIRCASE WALL ALONG WITH STEPS
2. COMMON TOILET- VENTILATION
3. KITCHEN WINDOW- TOWARDS EAST
4. BEDROOM-2 WINDOW POSITION CHANGED-FF

AREA STATEMENT

LEGENDS

ARCHITECT

AISHWARYA RAM

Area Schedule (Gross Building)		
Level	Name	Area
SECOND FLOOR LEVEL	BUILT UP AREA	625 ft ²
SECOND FLOOR LEVEL	OPEN TERRACE	445 ft ²
SECOND FLOOR LEVEL	CUT-OUT	10 ft ²



Project
Residence for Mr. ROOPESH


CRN
CRN-154367-R1-B


Drg. No.
A103

Date
09/09/22

Drawing Title
SECOND FLOOR PLAN

Scale
1 : 50

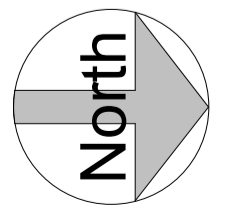

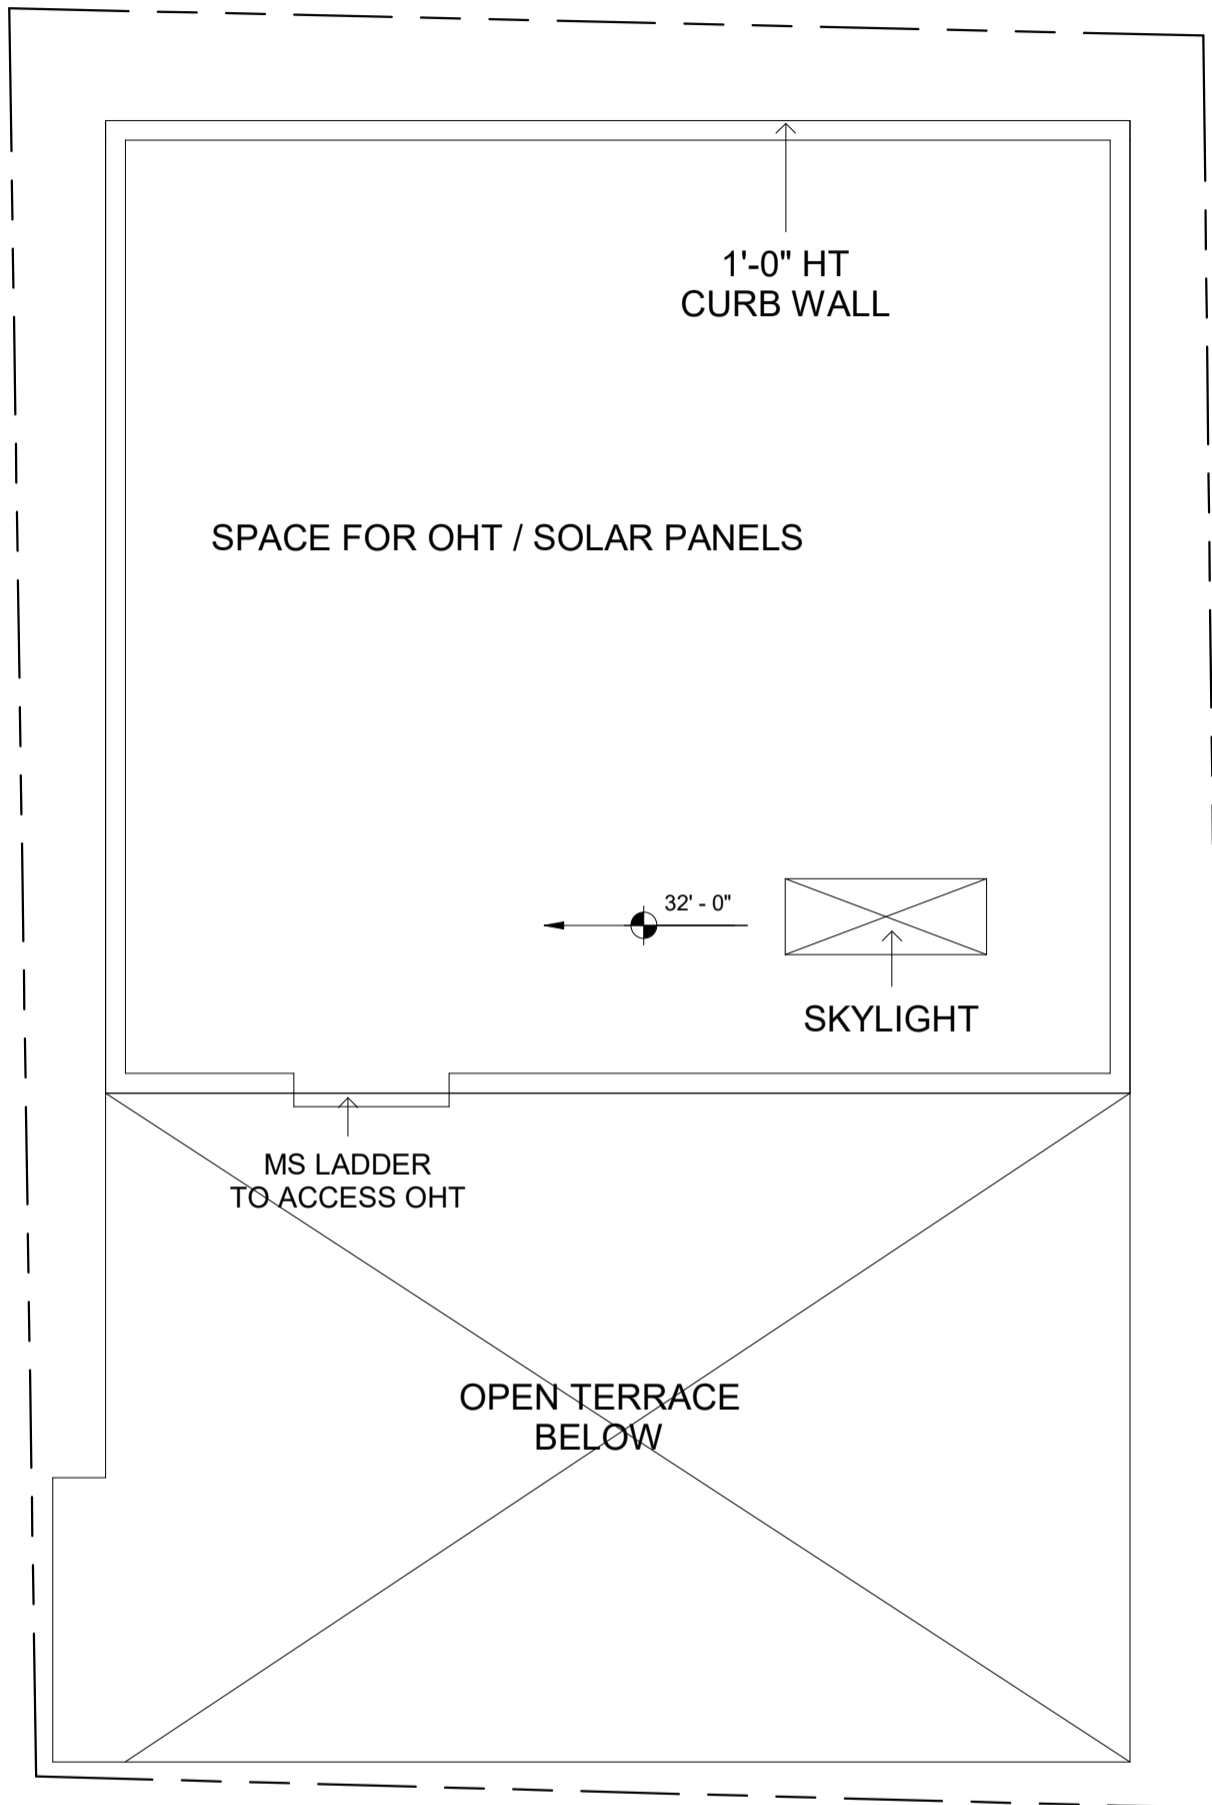

NOTES:

- Opening schedule may change according to the structural design.
- The layout of columns and beams may change according to the structural design.
- Number of steps may change according to the plinth and parking height desired.
- Thickness of walls is only proposed. It may have to change based on the structural design to avoid column/beam projections.
- The Contractor and the Consultant shall bear no responsibility whatsoever where any drawings provided by it/them in relation to the project / Said Works, does not comply with any applicable laws including the bye-laws of the building/society where such project is situated. Further, it is clarified that it shall be the responsibility of the Owner to ensure any and all compliance of the drawings provided by the Contractor/Consultant.

REV.

REVISION- R1

1. REMOVE BALCONIES FROM ALL ROOMS

REVISION- R2

1. STAIRCASE ALIGNMENT CHANGED
2. LIVING/POOJA/KITCHEN/INTERNAL STAIRCASE ORIENTATION CHANGED

REVISION- R1-A

1. EXTERNAL STAIRCASE WALL ADDITION
2. FF- POOJA ENTRANCE CHANGED
3. FF- COMMON TOILET LAYOUT CHANGED
4. SF- BEDROOM-3 REMOVED
4. SF- COMMON TOILET LAYOUT CHANGED

REVISION- R1-B

1. EXTERNAL STAIRCASE WALL ALONG WITH STEPS
2. COMMON TOILET- VENTILATION
3. KITCHEN WINDOW- TOWARDS EAST
4. BEDROOM-2 WINDOW POSITION CHANGED-FF

AREA STATEMENT

LEGENDS

ARCHITECT

AISHWARYA RAM

Area Schedule (Gross Building)		
Level	Name	Area

TERRACE FLOOR LEVEL	SKYLIGHT	10 ft ²
---------------------	----------	--------------------

Brick & Bolt
ClayWorks CBD, Shoba Alexander Plaza, Ashok Nagar, Bengaluru, Karnataka 560025

Project
Residence for Mr. ROOPESH

CRN
CRN-154367-R1-B

Drg. No.
A104

Date
09/09/22

Drawing Title
TERRACE FLOOR PLAN

Scale
1 : 50

