

NOTES:

- Opening schedule may change according to the structural design.
- The layout of columns and beams may change according to the structural design.
- Number of steps may change according to the plinth and parking height desired.
- Thickness of walls is only proposed. It may have to change based on the structural design to avoid column/beam projections.

The Contractor and the Consultant shall bear no responsibility whatsoever where any drawings provided by them in relation to the project / Said Works, does not comply with any applicable laws including the bye-laws of the building/society where such project is situated. Further, it is clarified that it shall be the responsibility of the Owner to ensure any and all compliance of the drawings provided by the Contractor/Consultant.

REV.
REVISION- R1

1. REMOVE BALCONIES FROM ALL ROOMS

REVISION- R2

1. STAIRCASE ALIGNMENT CHANGED
2. LIVING/POOJA/KITCHEN/INTERNAL STAIRCASE ORIENTATION CHANGED

REVISION- R1-A

1. EXTERNAL STAIRCASE WALL ADDITION
2. FF- POOJA ENTRANCE CHANGED
3. FF- COMMON TOILET LAYOUT CHANGED
4. SF- BEDROOM-3 REMOVED
4. SF- COMMON TOILET LAYOUT CHANGED

REVISION- R1-B

1. EXTERNAL STAIRCASE WALL ALONG WITH STEPS
2. COMMON TOILET- VENTILATION
3. KITCHEN WINDOW- TOWARDS EAST
4. BEDROOM-2 WINDOW POSITION CHANGED-FF

REVISION- R1-B1

EXTERNAL BRICK WORK -8 INCHES

REVISION- R3

1. EXTEND STAIRCASE AND PLACE POOJA ROOM IN THE CENTRE OF THE STAIRCASE


AREA STATEMENT

LEGENDS

ARCHITECT
AISHWARYA RAM

Area Schedule (Gross Building)

Level	Name	Area
GROUND FLOOR LEVEL	STAIRCASE AREA	78 ft ²
GROUND FLOOR LEVEL	EXISTING BUILT UP AREA	710 ft ²
GROUND FLOOR LEVEL	TILE AREA	221 ft ²

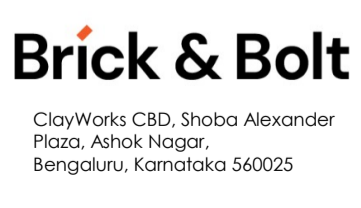

Project
Residence for Mr. ROOPESH


CRN
CRN-154367-R3


Drg. No.
A101

Date
04/10/22

Drawing Title
GROUND FLOOR PLAN

Scale
1 : 50

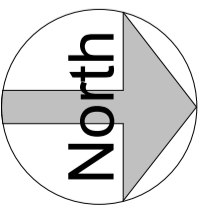

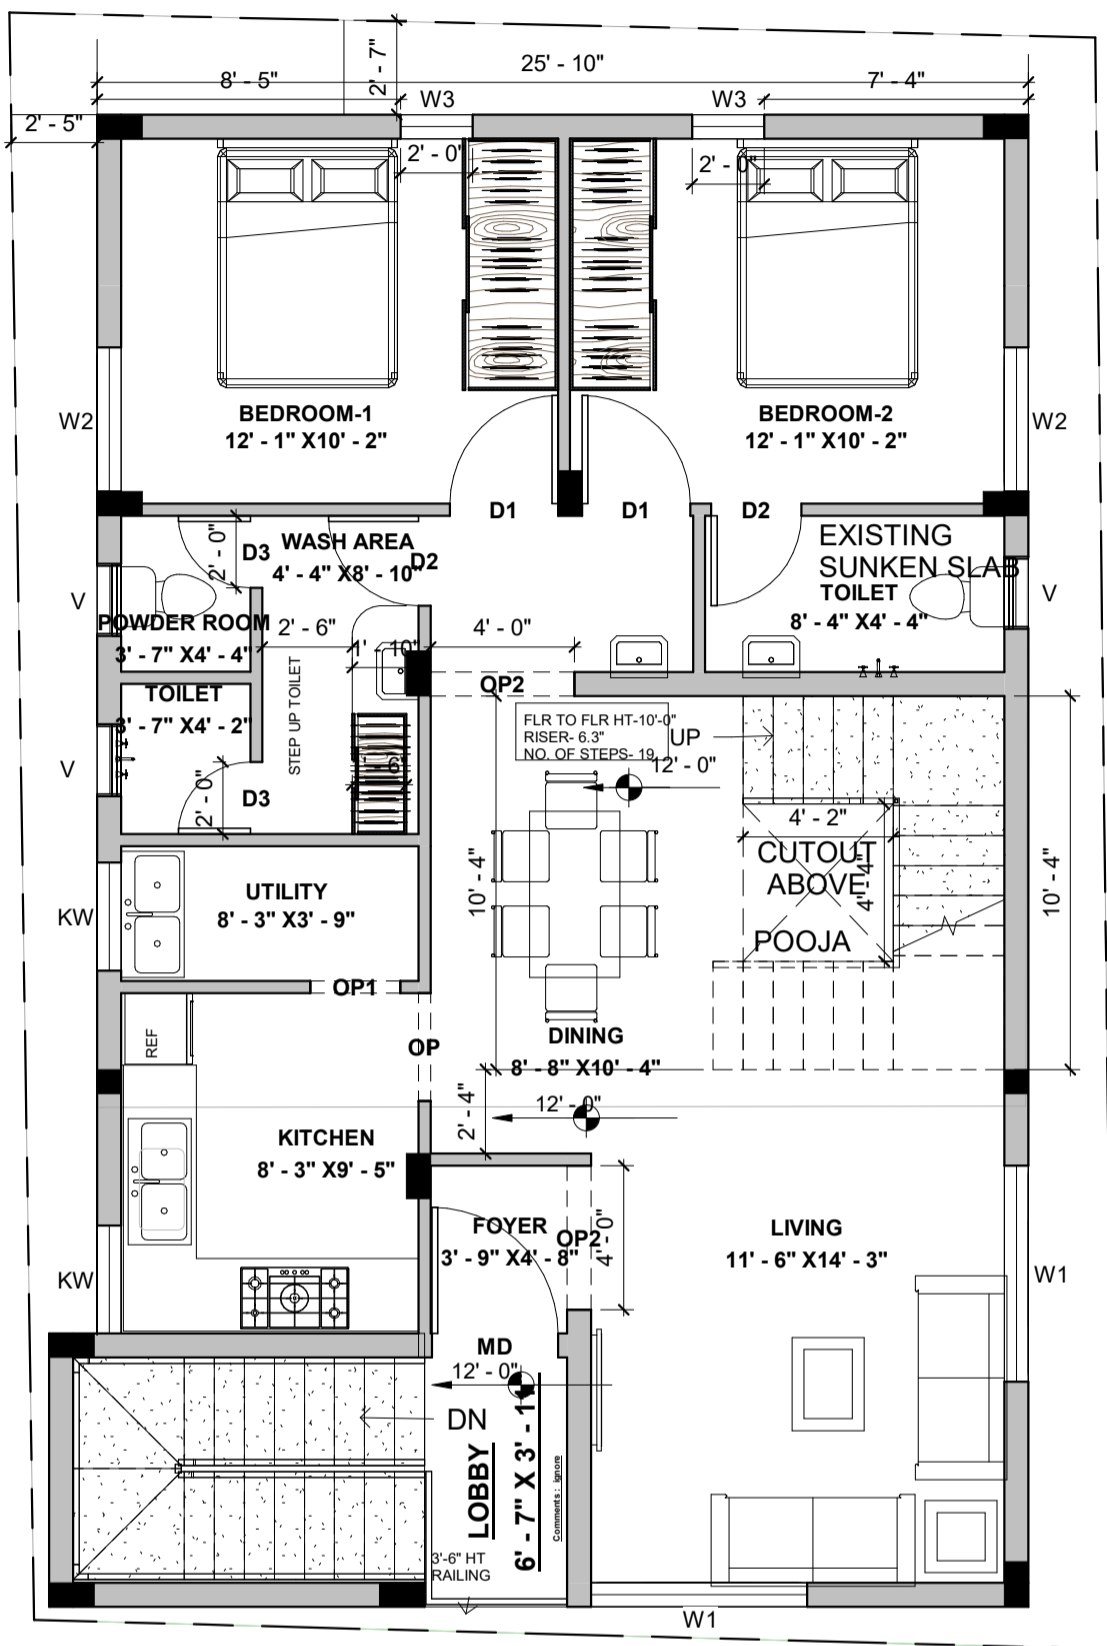

NOTES:

- Opening schedule may change according to the structural design.
 - The layout of columns and beams may change according to the structural design.
 - Number of steps may change according to the plinth and parking height desired.
 - Thickness of walls is only proposed. It may have to change based on the structural design to avoid column/beam projections.
- The Contractor and the Consultant shall bear no responsibility whatsoever where any drawings provided by them in relation to the project / Said Works, does not comply with any applicable laws including the bye-laws of the building/society where such project is situated. Further, it is clarified that it shall be the responsibility of the Owner to ensure any and all compliance of the drawings provided by the Contractor/Consultant.

REV.


- REVISION- R1**
1. REMOVE BALCONIES FROM ALL ROOMS
- REVISION- R2**
1. STAIRCASE ALIGNMENT CHANGED
 2. LIVING/POOJA/KITCHEN/INTERNAL STAIRCASE ORIENTATION CHANGED
- REVISION- R1-A**
1. EXTERNAL STAIRCASE WALL ADDITION
 2. FF- POOJA ENTRANCE CHANGED
 3. FF- COMMON TOILET LAYOUT CHANGED
 4. SF- BEDROOM-3 REMOVED
 4. SF- COMMON TOILET LAYOUT CHANGED
- REVISION- R1-B**
1. EXTERNAL STAIRCASE WALL ALONG WITH STEPS
 2. COMMON TOILET- VENTILATION
 3. KITCHEN WINDOW- TOWARDS EAST
 4. BEDROOM-2 WINDOW POSITION CHANGED-FF
- REVISION- R1-B1**
- EXTERNAL BRICK WORK -8 INCHES
- REVISION- R3**
1. EXTEND STAIRCASE AND PLACE POOJA ROOM IN THE CENTRE OF THE STAIRCASE

AREA STATEMENT

LEGENDS

ARCHITECT

AISHWARYA RAM

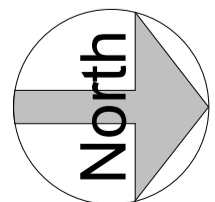

Area Schedule (Gross Building)

Level	Name	Area
FIRST FLOOR LEVEL	BUILT UP AREA	1053 ft ²
FIRST FLOOR LEVEL	LOBBY	27 ft ²

Door Schedule

Level	Mar k	Width	Heig ht	Co unt
FIRST FLOOR LEVEL	D1	3' - 0"	7' - 0"	2
FIRST FLOOR LEVEL	D2	2' - 6"	7' - 0"	2
FIRST FLOOR LEVEL	D3	2' - 0"	7' - 0"	2
FIRST FLOOR LEVEL	MD	3' - 6"	7' - 0"	1
FIRST FLOOR LEVEL	OP	3' - 0"	7' - 0"	1
FIRST FLOOR LEVEL	OP1	2' - 6"	7' - 0"	1
FIRST FLOOR LEVEL	OP2	4' - 0"	7' - 0"	2

Window Schedule

Level	Mar k	Width	Heigh t	Sill Height	Head Height	Cou nt
FIRST FLOOR LEVEL	KW	3' - 0"	3' - 0"	4' - 0"	7' - 0"	2
FIRST FLOOR LEVEL	V	2' - 0"	2' - 0"	5' - 0"	7' - 0"	3
FIRST FLOOR LEVEL	W1	6' - 0"	4' - 0"	3' - 0"	7' - 0"	2
FIRST FLOOR LEVEL	W2	4' - 0"	4' - 0"	3' - 0"	7' - 0"	2
FIRST FLOOR LEVEL	W3	2' - 0"	4' - 0"	3' - 0"	7' - 0"	2



Project
Residence for Mr. ROOPESH


CRN
CRN-154367-R3

Drg. No.
A102

Date
04/10/22

Drawing Title
FIRST FLOOR PLAN

Scale
1 : 55

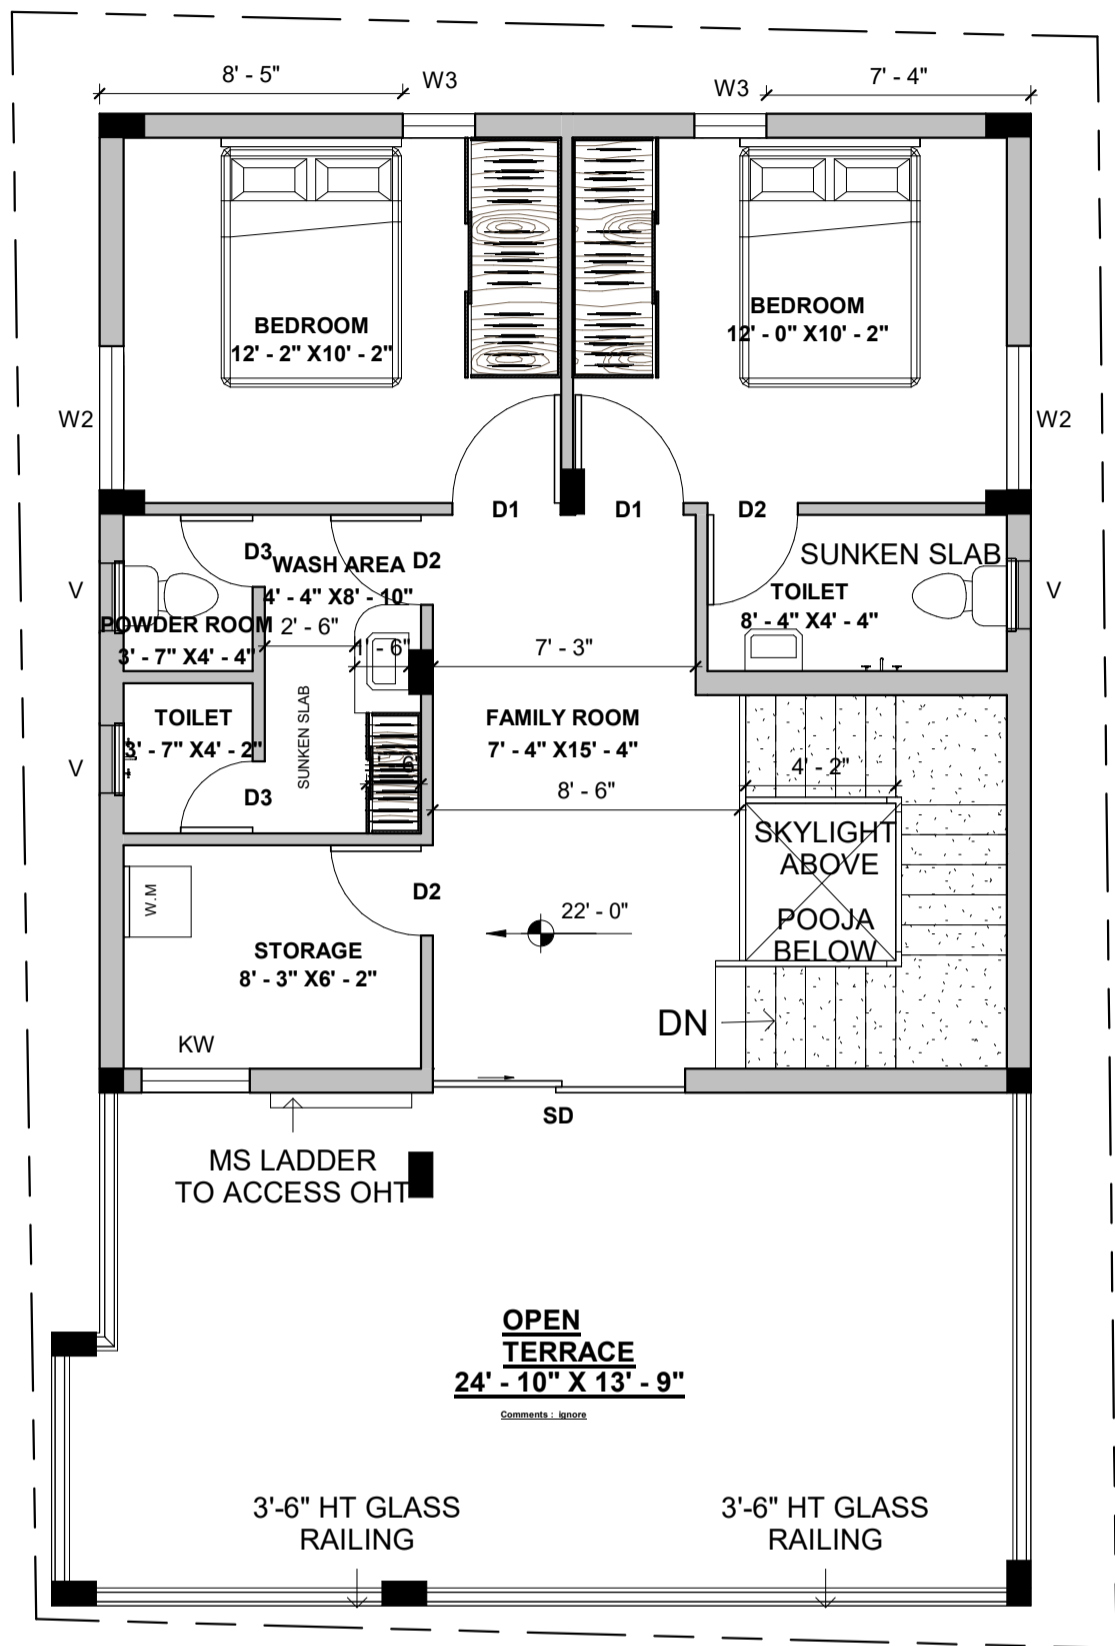

NOTES:

- Opening schedule may change according to the structural design.
 - The layout of columns and beams may change according to the structural design.
 - Number of steps may change according to the plinth and parking height desired.
 - Thickness of walls is only proposed. It may have to change based on the structural design to avoid column/beam projections.
- The Contractor and the Consultant shall bear no responsibility whatsoever where any drawings provided by them in relation to the project / Said Works, does not comply with any applicable laws including the bye-laws of the building/society where such project is situated. Further, it is clarified that it shall be the responsibility of the Owner to ensure any and all compliance of the drawings provided by the Contractor/Consultant.

REV.

- REVISION- R1**
1. REMOVE BALCONIES FROM ALL ROOMS
- REVISION- R2**
1. STAIRCASE ALIGNMENT CHANGED
 2. LIVING/POOJA/KITCHEN/INTERNAL STAIRCASE ORIENTATION CHANGED
- REVISION- R1-A**
1. EXTERNAL STAIRCASE WALL ADDITION
 2. FF- POOJA ENTRANCE CHANGED
 3. FF- COMMON TOILET LAYOUT CHANGED
 4. SF- BEDROOM-3 REMOVED
 4. SF- COMMON TOILET LAYOUT CHANGED
- REVISION- R1-B**
1. EXTERNAL STAIRCASE WALL ALONG WITH STEPS
 2. COMMON TOILET- VENTILATION
 3. KITCHEN WINDOW- TOWARDS EAST
 4. BEDROOM-2 WINDOW POSITION CHANGED-FF
- REVISION- R1-B1**
- EXTERNAL BRICK WORK -8 INCHES
- REVISION- R3**
1. EXTEND STAIRCASE AND PLACE POOJA ROOM IN THE CENTRE OF THE STAIRCASE

AREA STATEMENT

LEGENDS

ARCHITECT

AISHWARYA RAM

Area Schedule (Gross Building)

Level	Name	Area
-------	------	------

SECOND FLOOR LEVEL	BUILT UP AREA	684 ft ²
SECOND FLOOR LEVEL	OPEN TERRACE	378 ft ²
SECOND FLOOR LEVEL	CUTOUT	18 ft ²

Window Schedule

Level	Mark	Width	Height	Sill Height	Head Height	Count
SECOND FLOOR LEVEL	KW	3' - 0"	3' - 0"	4' - 0"	7' - 0"	1
SECOND FLOOR LEVEL	V	2' - 0"	2' - 0"	5' - 0"	7' - 0"	3
SECOND FLOOR LEVEL	W2	4' - 0"	4' - 0"	3' - 0"	7' - 0"	2
SECOND FLOOR LEVEL	W3	2' - 0"	4' - 0"	3' - 0"	7' - 0"	2

Door Schedule

Level	Mark	Width	Height	Count
SECOND FLOOR LEVEL	D1	3' - 0"	7' - 0"	2
SECOND FLOOR LEVEL	D2	2' - 6"	7' - 0"	3
SECOND FLOOR LEVEL	D3	2' - 0"	7' - 0"	2
SECOND FLOOR LEVEL	SD	7' - 0"	7' - 0"	1

Brick & Bolt
ClayWorks CBD, Shoba Alexander Plaza, Ashok Nagar, Bengaluru, Karnataka 560025

Project
Residence for Mr. ROOPESH


CRN
CRN-154367-R3


Drg. No.
A103

Date
04/10/22

Drawing Title
SECOND FLOOR PLAN

Scale
1 : 55

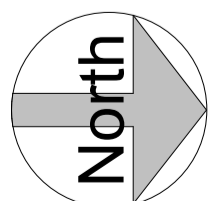

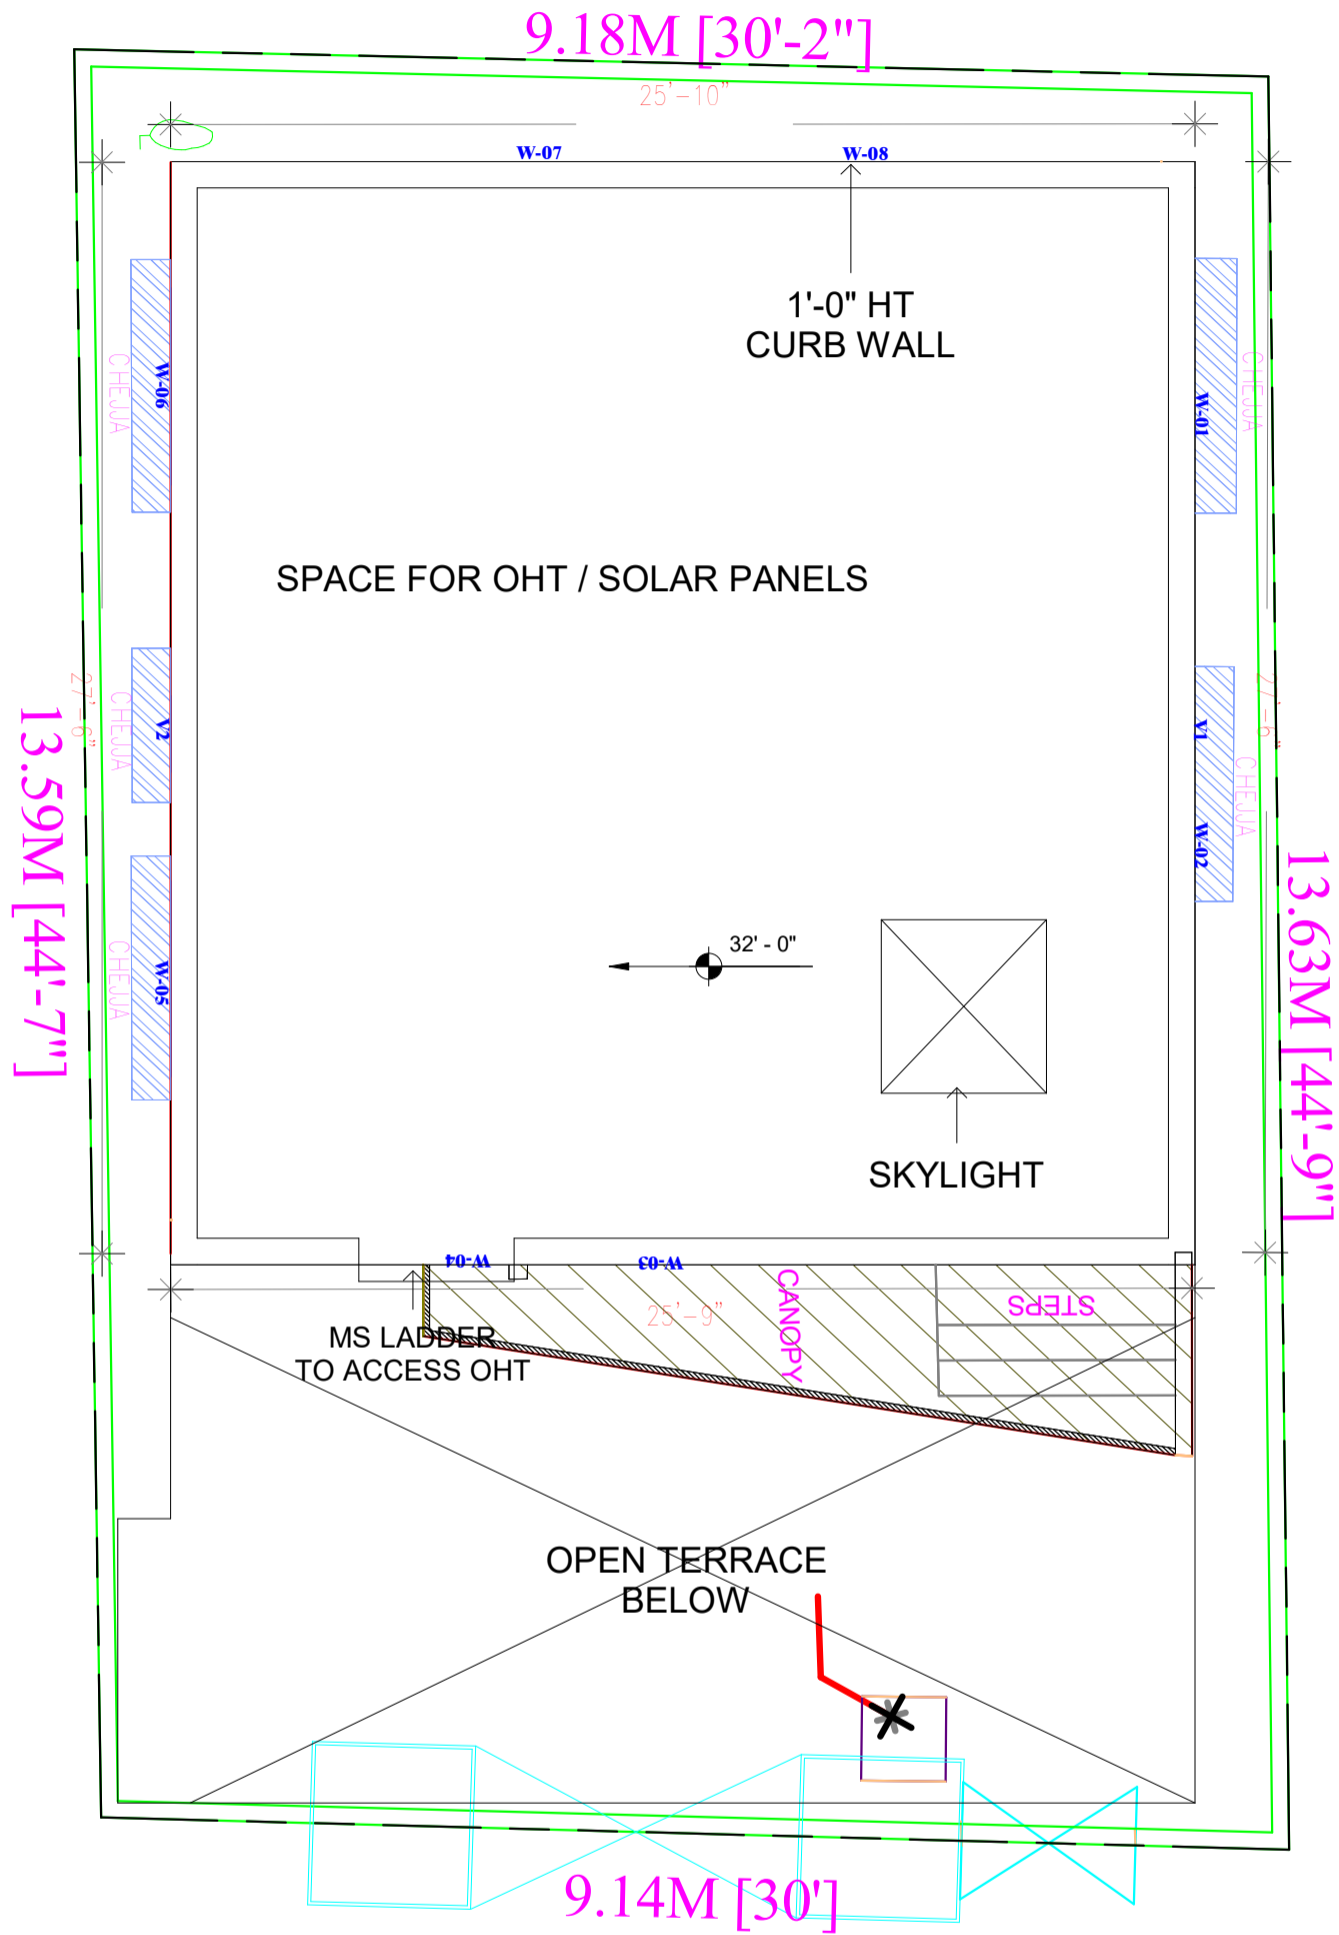

NOTES:

- Opening schedule may change according to the structural design.
- The layout of columns and beams may change according to the structural design.
- Number of steps may change according to the plinth and parking height desired.
- Thickness of walls is only proposed. It may have to change based on the structural design to avoid column/beam projections.
- The Contractor and the Consultant shall bear no responsibility whatsoever where any drawings provided by them in relation to the project / Said Works, does not comply with any applicable laws including the bye-laws of the building/society where such project is situated. Further, it is clarified that it shall be the responsibility of the Owner to ensure any and all compliance of the drawings provided by the Contractor/Consultant.

REV.

- REVISION- R1**
1. REMOVE BALCONIES FROM ALL ROOMS
- REVISION- R2**
1. STAIRCASE ALIGNMENT CHANGED
2. LIVING/POOJA/KITCHEN/INTERNAL STAIRCASE ORIENTATION CHANGED
REVISION- R1-A
1. EXTERNAL STAIRCASE WALL ADDITION
2. FF- POOJA ENTRANCE CHANGED
3. FF- COMMON TOILET LAYOUT CHANGED
4. SF- BEDROOM-3 REMOVED
4. SF- COMMON TOILET LAYOUT CHANGED
- REVISION- R1-B**
1. EXTERNAL STAIRCASE WALL ALONG WITH STEPS
2. COMMON TOILET- VENTILATION
3. KITCHEN WINDOW- TOWARDS EAST
4. BEDROOM-2 WINDOW POSITION CHANGED-FF
- REVISION- R1-B1**
EXTERNAL BRICK WORK -8 INCHES
- REVISION- R3**
1. EXTEND STAIRCASE AND PLACE POOJA ROOM IN THE CENTRE OF THE STAIRCASE

AREA STATEMENT

LEGENDS

ARCHITECT

AISHWARYA RAM

Area Schedule (Gross Building)		
Level	Name	Area
TERRACE FLOOR LEVEL	SKYLIGHT	18 ft ²



Project
Residence for Mr. ROOPESH

CRN
CRN-154367-R3

Drg. No.
A104

Date
04/10/22

Drawing Title
TERRACE FLOOR PLAN

Scale
1 : 50

