

PARKING LEVEL TO BE RAISED @ +1'-6"
FROM EXISTING SITE LEVEL
(EXISTING SITE LEVEL IS APPROX. +1'-0"
FROM ROAD LEVEL)



Brick & Bolt

Clayworks, 16/2, 2nd Floor,
Sobha Alexander Plaza, Commissariat Road,
Ashok Nagar, Bengaluru, Karnataka- 560025

Residence For
Mr. GANAPATHI

GROUND FLOOR PLAN -
+1'-6" LVL

Project number CRN 118446


Date 1-07-2022

Drawn by AISHWARYA RAM

Revision No. R2

A101

Scale 1 : 65

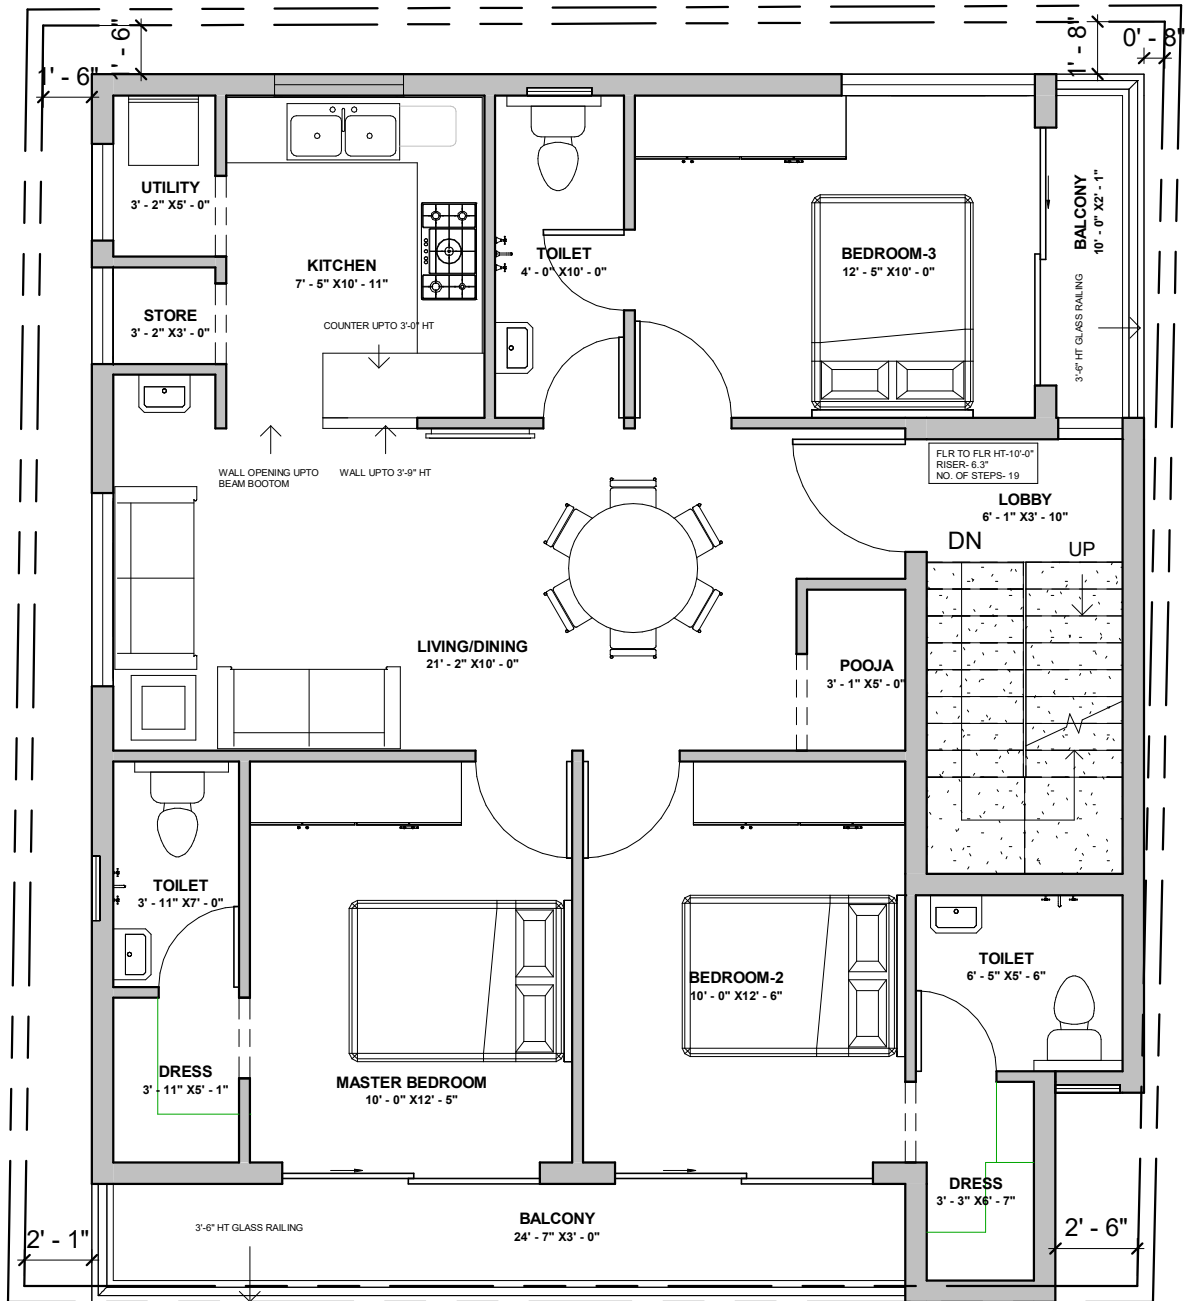

Brick & Bolt

Clayworks, 16/2, 2nd Floor,
Sobha Alexander Plaza, Commissariat Road,
Ashok Nagar, Bengaluru, Karnataka- 560025

Residence For
Mr. GANAPATHI

TYPICAL FLOOR PLAN

FIRST FLOOR PLAN - +11'-6" LVL
SECOND FLOOR PLAN - +21'-6" LVL

Project number CRN 118446


Date 1-07-2022

Drawn by AISHWARYA RAM

Revision No. R2

A102

Scale 1 : 65

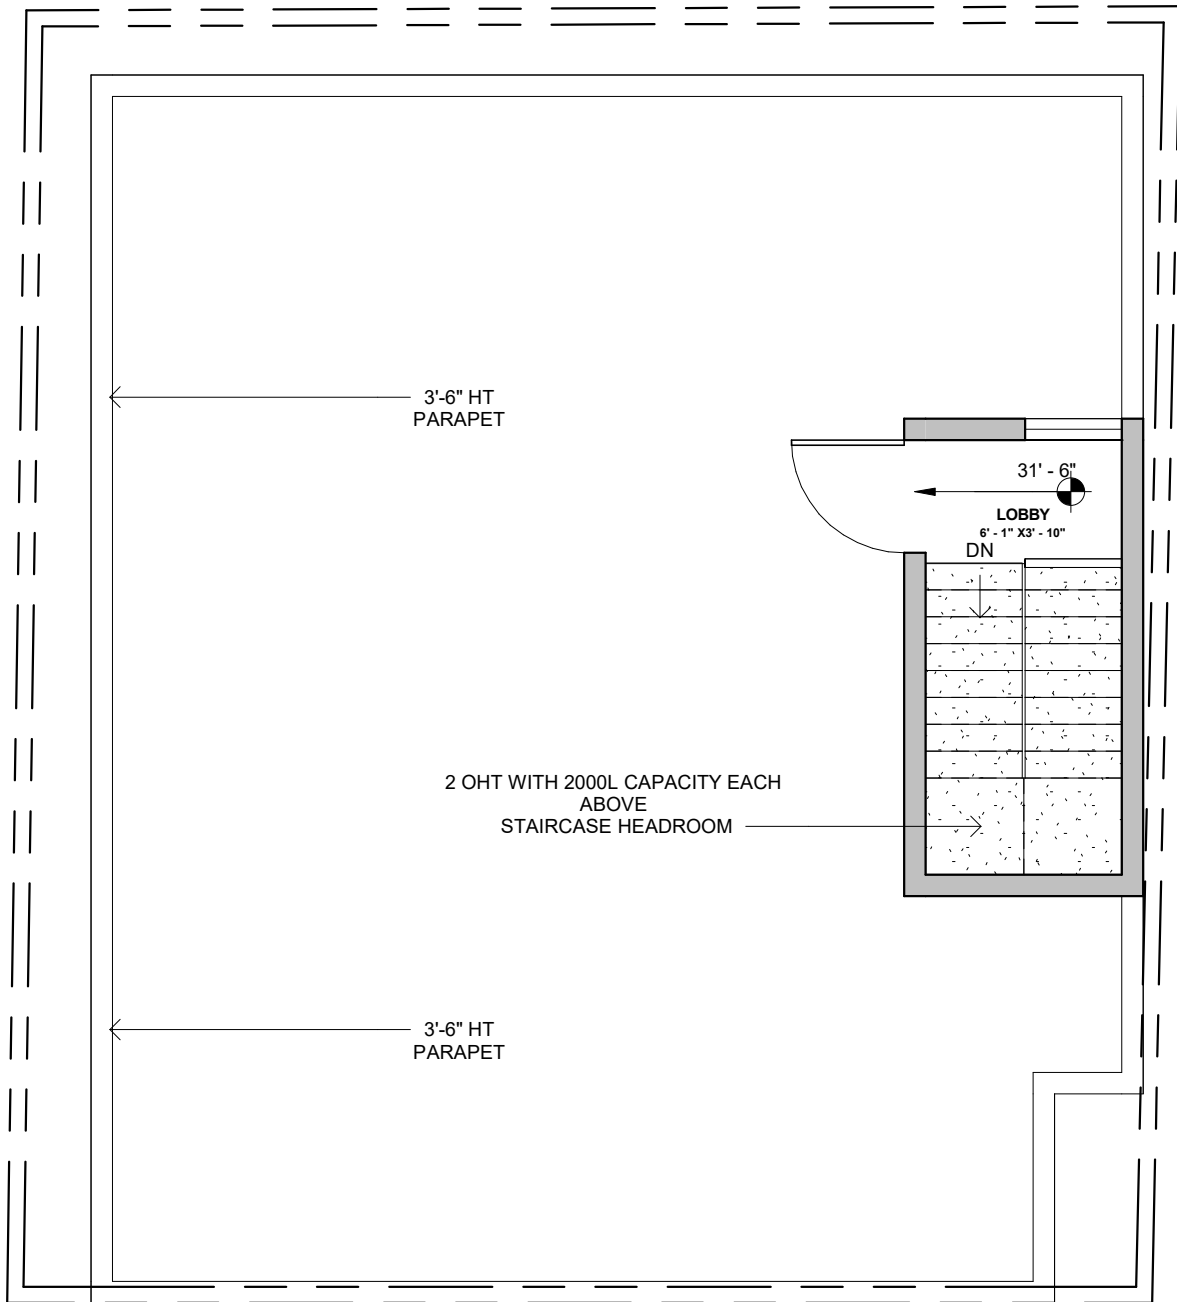

Brick & Bolt

Clayworks, 16/2, 2nd Floor,
Sobha Alexander Plaza, Commissariat Road,
Ashok Nagar, Bengaluru, Karnataka- 560025

Residence For
Mr. GANAPATHI

**TERRACE FLOOR PLAN -
+31'-6" LVL**

Project number CRN 118446

Date 1-07-2022

Drawn by AISHWARYA RAM

Revision No. R2

A103

Scale 1 : 65