

- NOTES:**
- Opening schedule may change according to the structural design.
 - The layout of columns and beams may change according to the structural design.
 - Number of steps may change according to the plinth and parking height desired.
 - Thickness of walls is only proposed. It may have to change based on the structural design to avoid column/beam projections.
 - The Contractor and the Consultant shall bear no responsibility whatsoever where any drawings provided by it/them in relation to the project / Said Works, does not comply with any applicable laws including the bye-laws of the building/society where such project is situated. Further, it is clarified that it shall be the responsibility of the Owner to ensure any and all compliance of the drawings provided by the Contractor/Consultant.

REV.

01

AREA STATEMENT

BUILT UP - 695.5 Sqft
 PARKING - 150 Sqft

LEGENDS

WALL THICKNESS
 External wall - 6 inch concrete block
 Internal wall - 4 inch concrete block

ARCHITECT

M N BHUVAN

Brick & Bolt
 ClayWorks CBD, Shoba Alexander Plaza, Ashok Nagar, Bengaluru, Karnataka 560025

Project
RESIDENCE FOR Mr. KISHOR KUMAR PARUCHURI


CRN
 Project Number

Drg. No.
 A100

Drawing Title
GROUND FLOOR PLAN

Date
 16/09/2022

Scale
 1 : 45

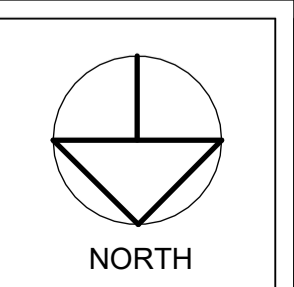

NOTES:

- Opening schedule may change according to the structural design.
- The layout of columns and beams may change according to the structural design.
- Number of steps may change according to the plinth and parking height desired.
- Thickness of walls is only proposed. It may have to change based on the structural design to avoid column/beam projections.
- The Contractor and the Consultant shall bear no responsibility whatsoever where any drawings provided by it/them in relation to the project / Said Works, does not comply with any applicable laws including the bye-laws of the building/society where such project is situated. Further, it is clarified that it shall be the responsibility of the Owner to ensure any and all compliance of the drawings provided by the Contractor/Consultant.

REV.

01

AREA STATEMENT

BUILT UP - 688.5 Sqft
BALCONY - 30.5 Sqft


LEGENDS

WALL THICKNESS

External wall - 6 inch concrete block
Internal wall - 4 inch concrete block

ARCHITECT

M N BHUVAN

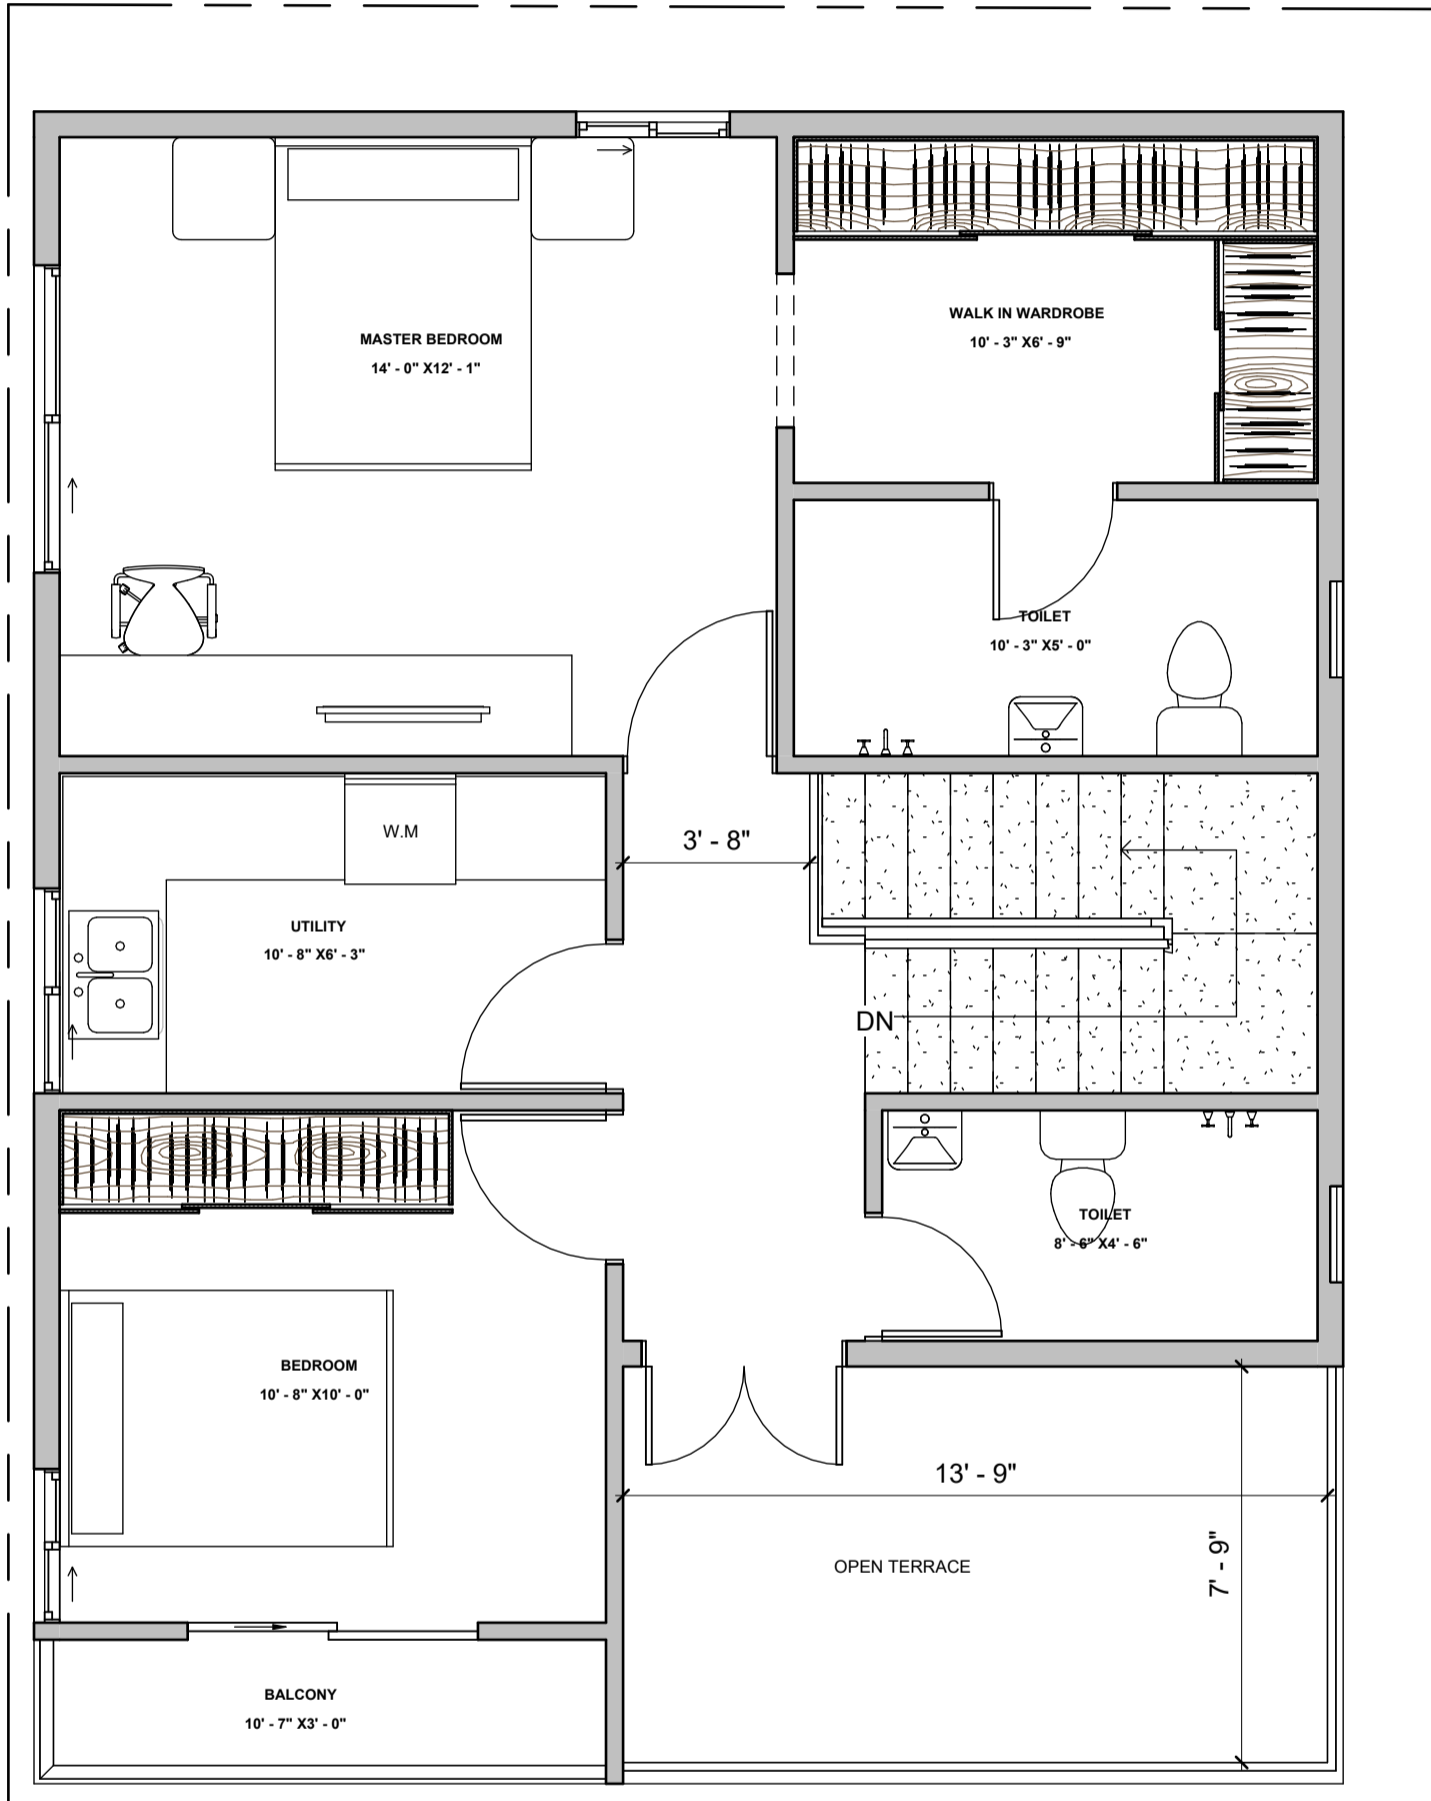

Brick & Bolt

ClayWorks CBD, Shoba Alexander Plaza, Ashok Nagar, Bengaluru, Karnataka 560025

Project

RESIDENCE FOR Mr. KISHOR KUMAR PARUCHURI

CRN

Project Number

Drg. No.

A101

Date


16/09/2022

Drawing Title

FIRST FLOOR LEVEL

Scale

1 : 45

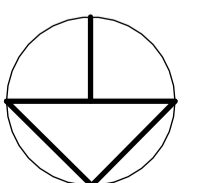

NORTH