


35'


Ground Floor

Area Statement	
Builtup	218 sft
Parking/ corridor	1650 sft
compound wall excluded	




PARKING

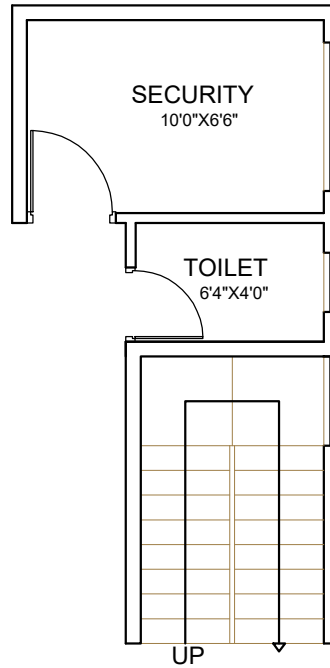

PARKING

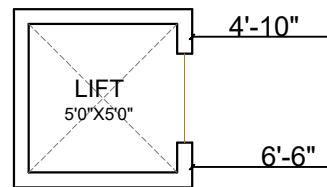

PARKING

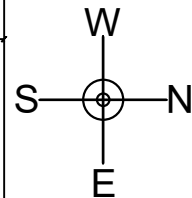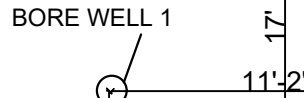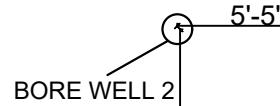

GATE

57'

C:\Users\chand\Desktop\Bnb new logo.JPG

NOTES:  
 -All dimensions are in feet and inches.  
 -Drawings to be read & not measured.

**Details will supercede all drawings.**


Project  
**PROPOSED RESIDENCE FOR Mr. PARAS**

Designed by: Ar. Vivek Naik  
 8105829098

Project No.	Drg. No.	Date
CRN 137432	-	15/07/2022

Drawing Title	Scale
Ground floor Plan	NTS

Clayworks, 16/2 ,2nd Floor,  
 Sobha Alexander Plaza,  
 Commissariat Rd,  
 Ashok Nagar,  
 Bengaluru, Karnataka 560025

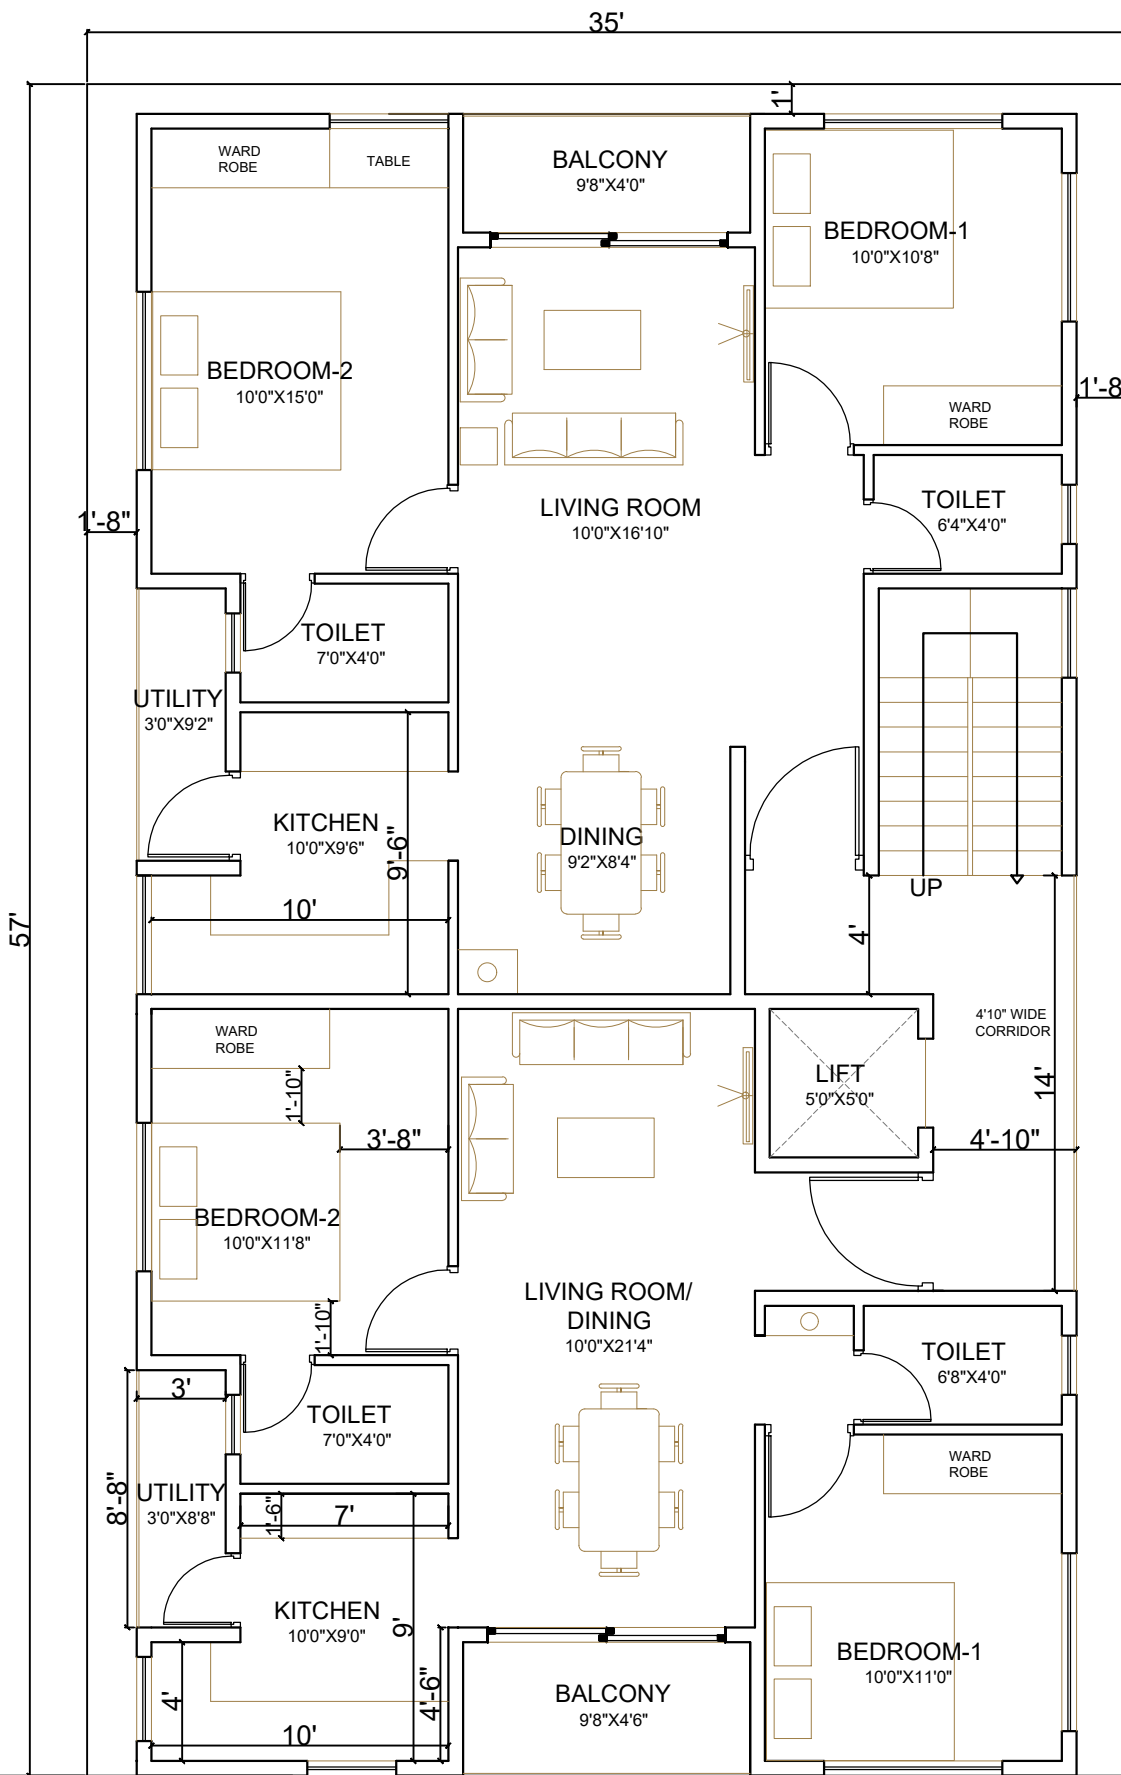

**First Floor**


Area Statement	
Builtup	1545 sft
Corridor	93 sft
Utility	54 sft
Balcony	82 sft

**2nd Floor**

Area Statement	
Builtup	1545 sft
Corridor	93 sft
Utility	54 sft
Balcony	82 sft

**3rd Floor**

Area Statement	
Builtup	1545 sft
Corridor	93 sft
Utility	54 sft
Balcony	82 sft

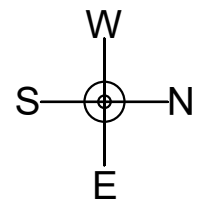

C:\Users\chand\Desktop\Bnb new logo.JPG

Clayworks, 16/2 ,2nd Floor,  
Sobha Alexander Plaza,  
Commissariat Rd,  
Ashok Nagar,  
Bengaluru, Karnataka 560025

**NOTES:**  
-All dimensions are in feet and inches.  
-Drawings to be read & not measured.  
  
Details will supercede all drawings.

**Project**  
**PROPOSED RESIDENCE FOR Mr. PARAS**



Designed by: Ar. Vivek Naik  
8105829098

<b>Project No.</b> CRN 137432	<b>Drg. No.</b> -	<b>Date</b> 15/07/2022
<b>Drawing Title</b> 1st to 3rd Floor Plan Typical		<b>Scale</b> NTS

35'

4th Floor

Area Statement	
Builtup	875 sft
Corridor	74 sft
Utility	28 sft
Balcony	39 sft

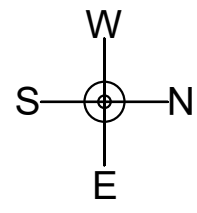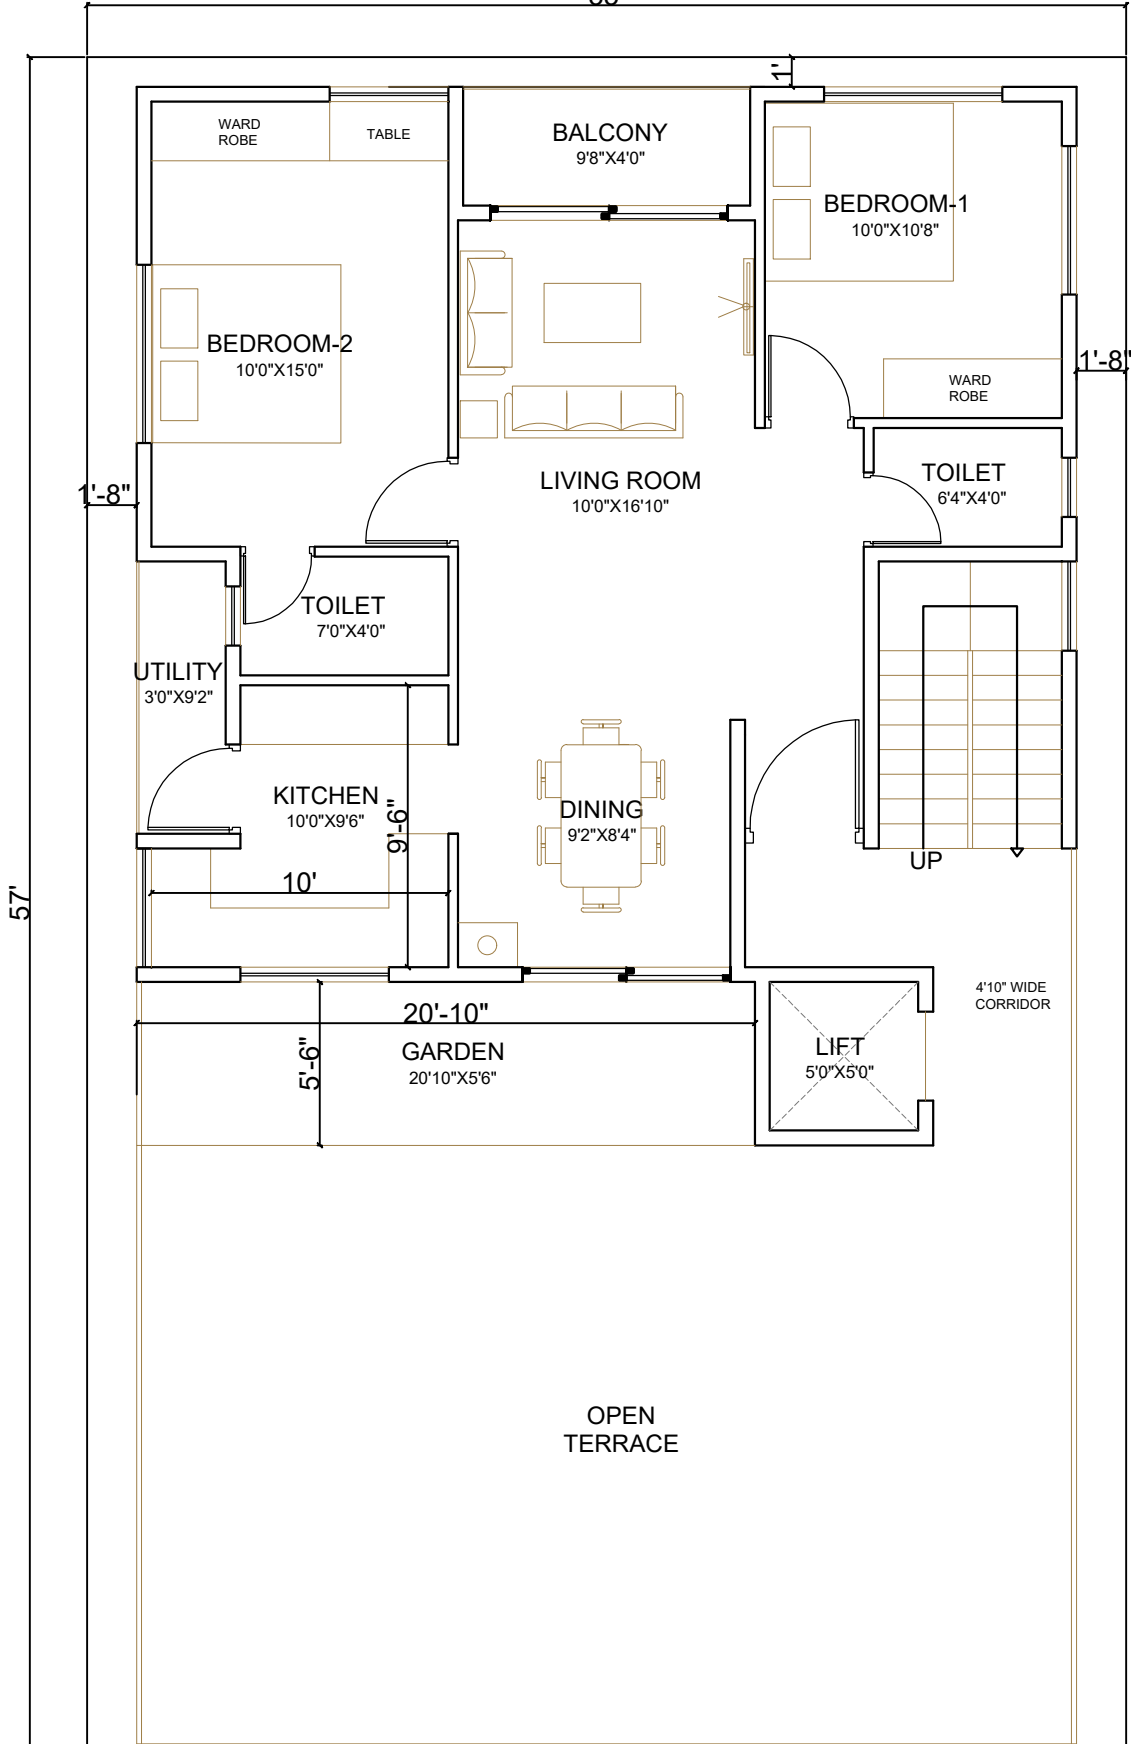

C:\Users\chand\Desktop\Bnb new logo.JPG

NOTES:  
 -All dimensions are in feet and inches.  
 -Drawings to be read & not measured.

**Details will supercede all drawings.**

Clayworks, 16/2 ,2nd Floor,  
 Sobha Alexander Plaza,  
 Commissariat Rd,  
 Ashok Nagar,  
 Bengaluru, Karnataka 560025

Project  
**PROPOSED RESIDENCE FOR Mr. PARAS**

Designed by: Ar. Vivek Naik  
 8105829098

Project No.  
**CRN 137432**

Drawing Title  
**4th floor Plan**

Drg. No. Date  
 - 15/07/2022

Scale  
 NTS

35'

Terrace Floor

Area Statement	
Headroom	105 sft


OPEN TERRACE

1'-8"

OPEN TERRACE

57'


1'-8"

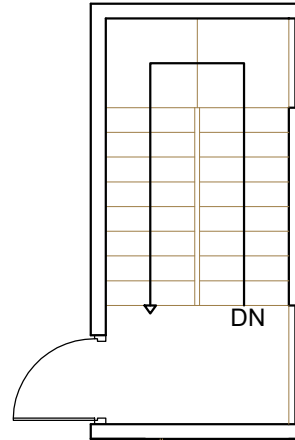

GARDEN BELOW

machine room less

OPEN TERRACE BELOW

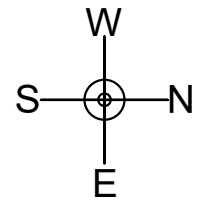

C:\Users\chand\Desktop\Bnb new logo.JPG

NOTES:  
 -All dimensions are in feet and inches.  
 -Drawings to be read & not measured.

Project  
**PROPOSED RESIDENCE FOR Mr. PARAS**

Project No.	Drg. No.	Date
CRN 137432	-	15/07/2022

Clayworks, 16/2 ,2nd Floor,  
 Sobha Alexander Plaza,  
 Commissariat Rd,  
 Ashok Nagar,  
 Bengaluru, Karnataka 560025

**Details will supercede all drawings.**

Designed by: Ar. Vivek Naik  
 8105829098

Drawing Title  
**Terrace floor Plan**

Scale  
 NTS