

NOTES:

- Opening schedule may change according to the structural design.
- The layout of columns and beams may change according to the structural design.
- Number of steps may change according to the plinth and parking height desired.
- Thickness of walls is only proposed. It may have to change based on the structural design to avoid column/beam projections.
- The Contractor and the Consultant shall bear no responsibility whatsoever where any drawings provided by it/them in relation to the project / Said Works, does not comply with any applicable laws including the bye-laws of the building/society where such project is situated. Further, it is clarified that it shall be the responsibility of the Owner to ensure any and all compliance of the drawings provided by the Contractor/Consultant.

REV.
V2 C

AREA STATEMENT

PARKING - 478 Sqft
BUILT UP - 663 Sqft

LEGENDS

NOTES:
FLOOR TO FLOOR HEIGHT - 10'
PLINTH HEIGHT - 2'6"
NO OF STEPS - 21
RISER HEIGHT - 5.7"
EXT WALL THICKNESS - 6"
INT WALL THICKNESS - 4"

ARCHITECT

M N Bhuvan

Schedule of Door

Name	Dimensions Width x Height	SILL	Lintel	Quantity
D1	5'0" X 7'0"	FFL	7'0"	1
D2	3'0" X 7'0"	FFL	7'0"	2
D3	2'6" X 7'0"	FFL	7'0"	1

Schedule of Window

Name	Dimensions Width x Height	Sill	Lintel	Quantity
W1	5'0" X 4'6"	2'6"	7'0"	1
W2	4'0" X 4'6"	2'6"	7'0"	1
W3	3'0" X 4'6"	2'6"	7'0"	1

Schedule of Ventilator

Name	Dimensions Width x Height	Sill	Lintel	Quantity
V1	2'0" X 2'0"	5'0"	7'0"	1

Brick & Bolt

ClayWorks CBD, Shoba Alexander Plaza, Ashok Nagar, Bengaluru, Karnataka 560025

Project
RESIDENCE FOR Mr. VIKAS


CRN
148133


Drg. No.
A101

Date
29/10/2022

Drawing Title
GROUND FLOOR PLAN

Scale
1 : 55

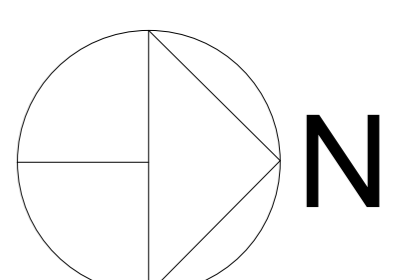

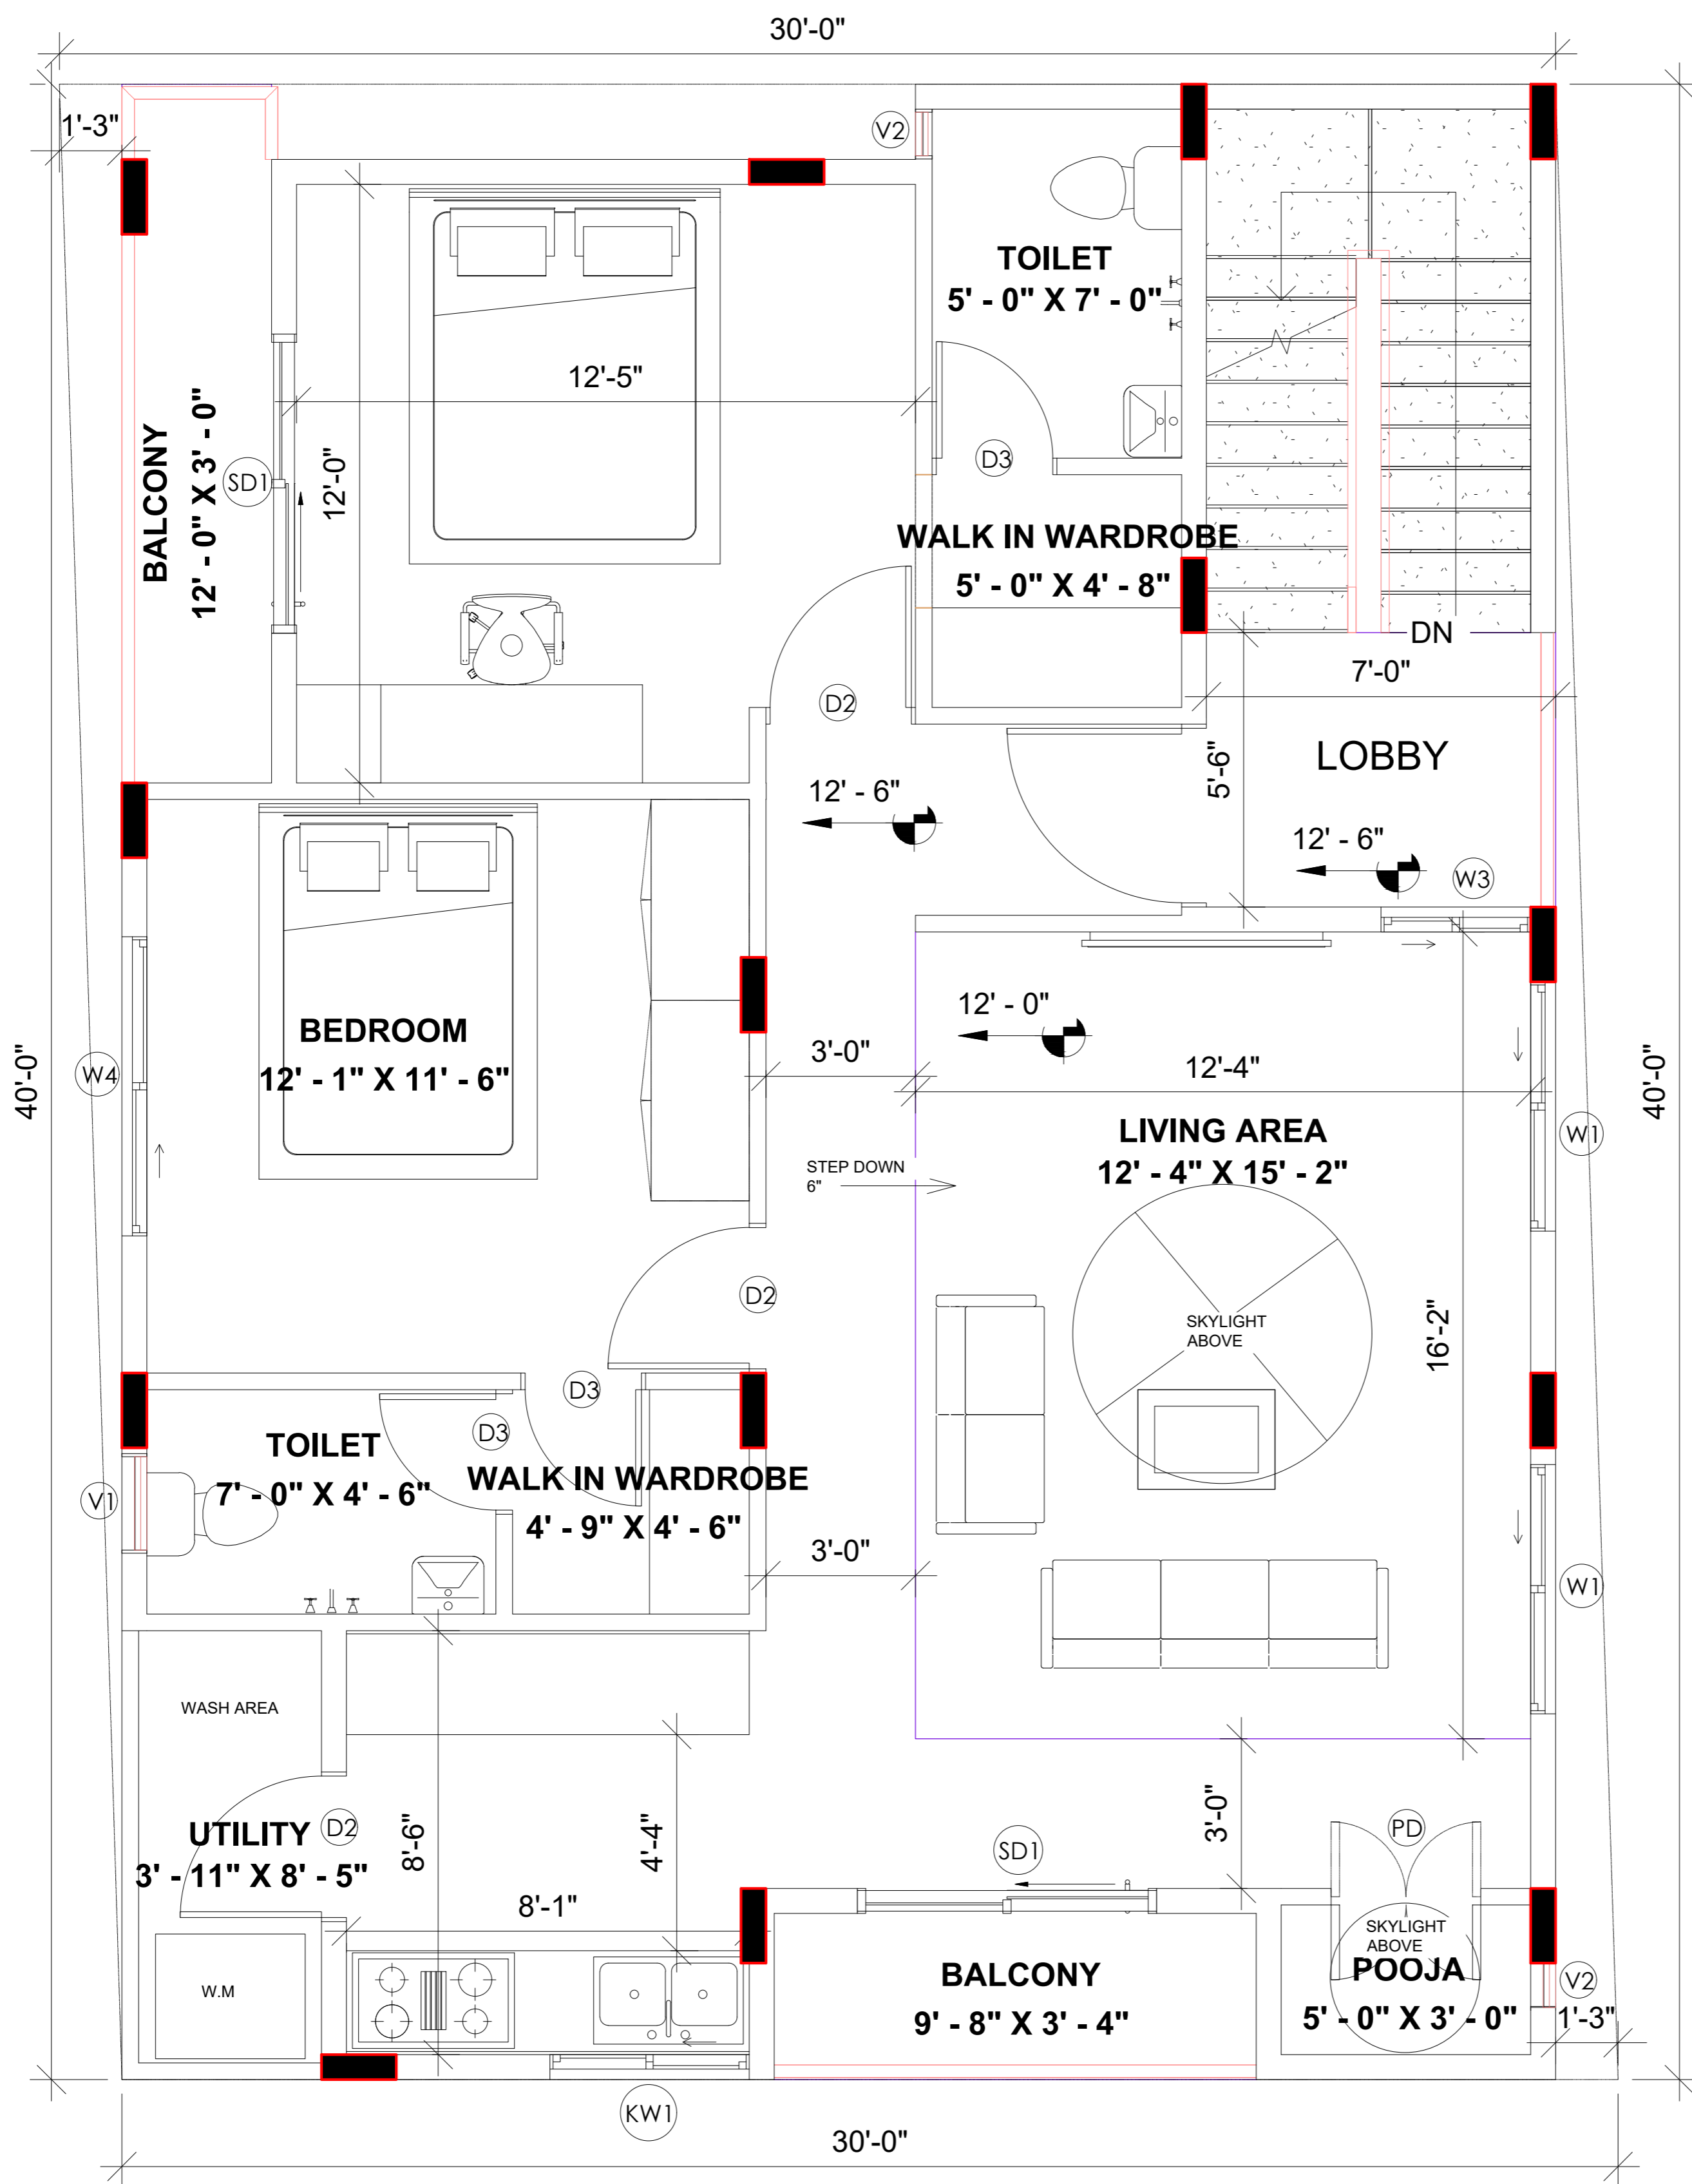

NOTES:

- Opening schedule may change according to the structural design.
- The layout of columns and beams may change according to the structural design.
- Number of steps may change according to the plinth and parking height desired.
- Thickness of walls is only proposed. It may have to change based on the structural design to avoid column/beam projections.
- The Contractor and the Consultant shall bear no responsibility whatsoever where any drawings provided by it/them in relation to the project / Said Works, does not comply with any applicable laws including the bye-laws of the building/society where such project is situated. Further, it is clarified that it shall be the responsibility of the Owner to ensure any and all compliance of the drawings provided by the Contractor/Consultant.

REV.
V2 C

AREA STATEMENT

PARKING - 487 Sqft
BUILT UP - 654 Sqft

LEGENDS

- NOTES:**
FLOOR TO FLOOR HEIGHT - 10'
PLINTH HEIGHT - 2'6"
NO OF STEPS - 21
RISER HEIGHT - 5.7"
EXT WALL THICKNESS - 6"
INT WALL THICKNESS - 4"

ARCHITECT

M N Bhuvan

Schedule of Door

Name	Dimensions Width x Height	SILL	Lintel	Quantity
MD	3'-6" X 7'-0"	FFL	7'-0"	1
D2	3'-0" X 7'-0"	FFL	7'-0"	3
D3	2'-6" X 7'-0"	FFL	7'-0"	3
PD	3'-0" X 7'-0"	FFL	7'-0"	1
SD1	6'-0" X 7'-0"	FFL	7'-0"	1

Schedule of Window

Name	Dimensions Width x Height	Sill	Lintel	Quantity
W1	5'-0" X 4'-6"	2'-6"	7'-0"	2
W3	3'-0" X 4'-6"	2'-6"	7'-0"	1
W4	6'-0" X 4'-6"	2'-6"	7'-0"	1
KW1	4'-0" X 3'-0"	4'-0"	7'-0"	1

Schedule of Ventilator

Name	Dimensions Width x Height	Sill	Lintel	Quantity
V1	2'-0" X 2'-0"	5'-0"	7'-0"	1
V2	1'-0" X 2'-0"	5'-0"	7'-0"	2

Brick & Bolt

ClayWorks CBD, Shoba Alexander Plaza, Ashok Nagar, Bengaluru, Karnataka 560025

Project
RESIDENCE FOR Mr. VIKAS


CRN
148133


Drg. No.
A101

Date
29/10/2022

Drawing Title
FIRST FLOOR PLAN

Scale
1 : 55

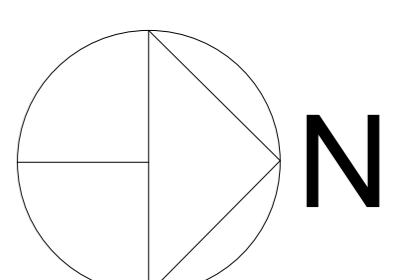

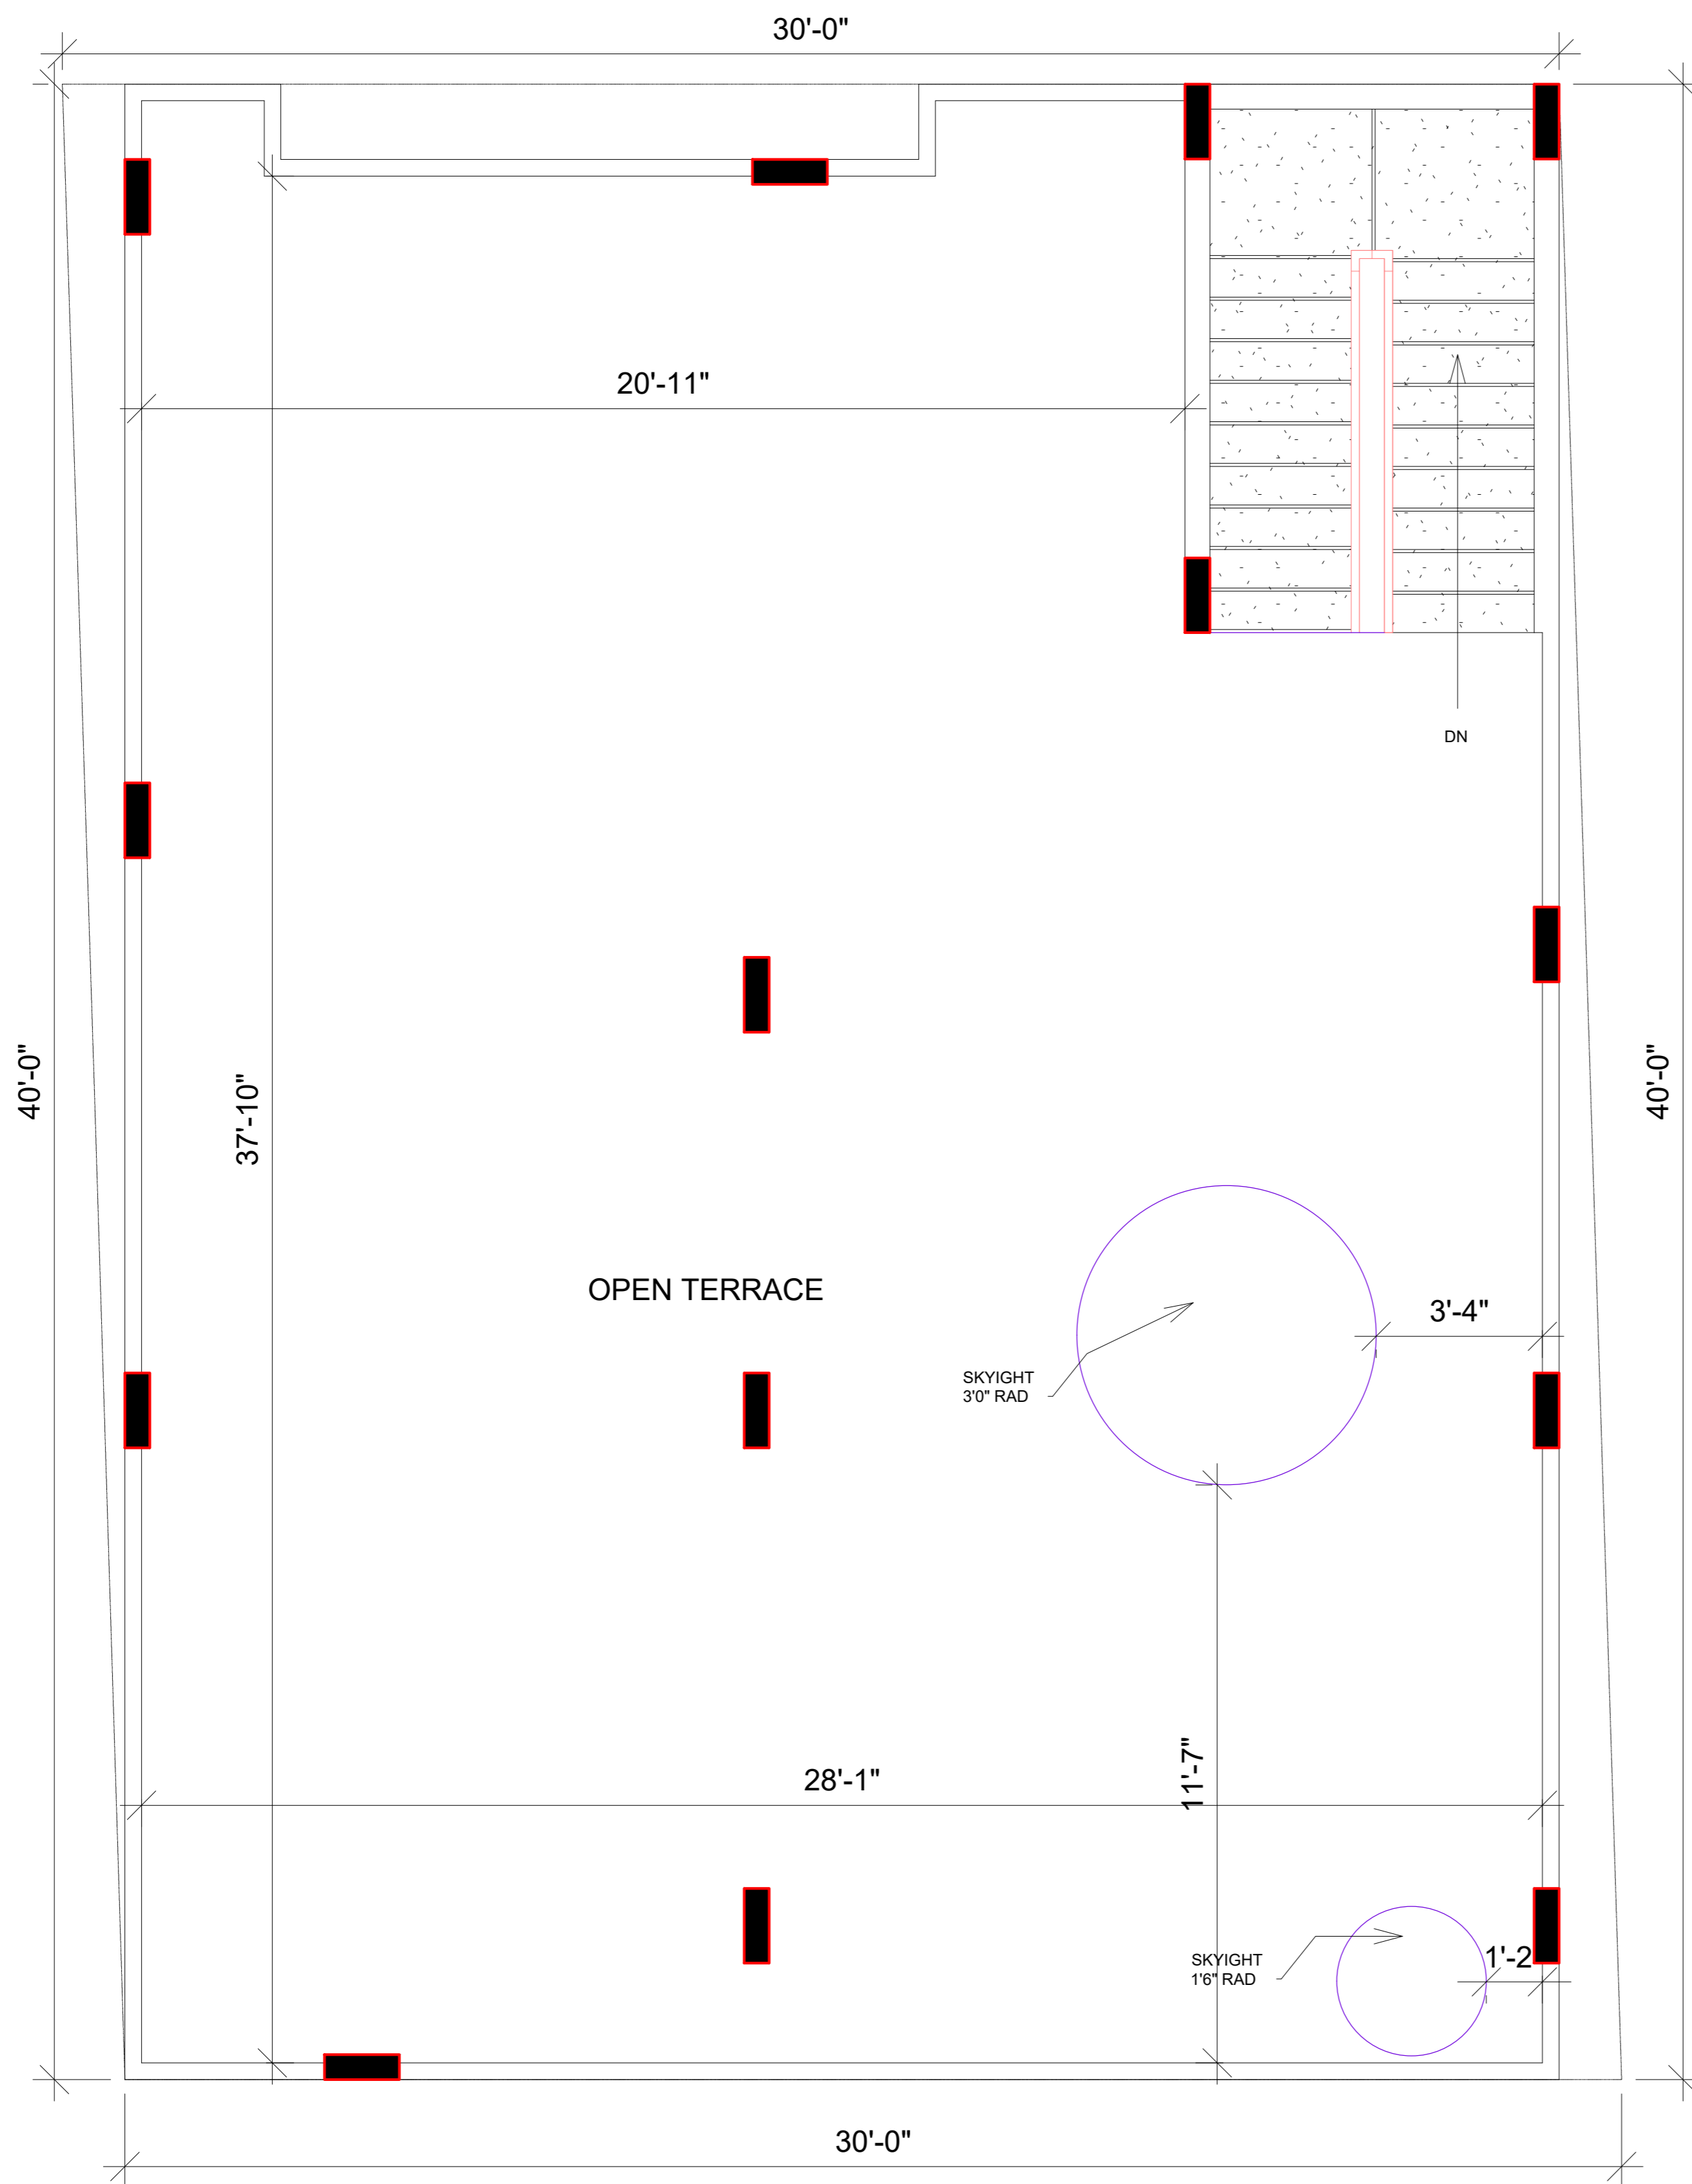

NOTES:

- Opening schedule may change according to the structural design.
- The layout of columns and beams may change according to the structural design.
- Number of steps may change according to the plinth and parking height desired.
- Thickness of walls is only proposed. It may have to change based on the structural design to avoid column/beam projections.
- The Contractor and the Consultant shall bear no responsibility whatsoever where any drawings provided by it/them in relation to the project / Said Works, does not comply with any applicable laws including the bye-laws of the building/society where such project is situated. Further, it is clarified that it shall be the responsibility of the Owner to ensure any and all compliance of the drawings provided by the Contractor/Consultant.

REV.
V2 C

AREA STATEMENT

PARKING - 487 Sqft
BUILT UP - 654 Sqft

LEGENDS

- NOTES:**
 FLOOR TO FLOOR HEIGHT - 10'
 PLINTH HEIGHT - 2'6"
 NO OF STEPS - 21
 RISER HEIGHT - 5.7"
 EXT WALL THICKNESS - 6"
 INT WALL THICKNESS - 4"

ARCHITECT

M N Bhuvan

Brick & Bolt

ClayWorks CBD, Shoba Alexander Plaza, Ashok Nagar, Bengaluru, Karnataka 560025

Project
RESIDENCE FOR Mr. VIKAS

CRN
148133

Drg. No.
A101

Date
29/10/2022

Drawing Title
TERRACE FLOOR PLAN

Scale
1 : 55

