

- NOTES:
- Opening schedule may change according to the structural design.
  - The layout of columns and beams may change according to the structural design.
  - Number of steps may change according to the plinth and parking height desired.
  - Thickness of walls is only proposed. It may have to change based on the structural design to avoid column/beam projections.
  - The Contractor and the Consultant shall bear no responsibility whatsoever where any drawings provided by it/them in relation to the project / Said Works, does not comply with any applicable laws including the bye-laws of the building/society where such project is situated. Further, it is clarified that it shall be the responsibility of the Owner to ensure any and all compliance of the drawings provided by the Contractor/Consultant.

REV.  
CONCEPT - R3

AREA STATEMENT

Area Schedule (Gross...)	
Name	Area

PARKING LEVEL

SITE	999 SF
------	--------

GROUND FLOOR LEVEL

PARKING	166 SF
BUILT UP	680 SF

NOTES

WALL THICKNESS

External wall	- 6 inch concrete wall
Internal wall	- 4 inch concrete block
Compound wall	- 4 inch concrete block with 5' ht

ARCHITECT  
AR.Mohammed Zair  
Drawn by  
AR.PRAGADEESWARI

Brick & Bolt

Clayworks CBD, Shoba Alexander  
Plaza, Ashok Nagar, Bengaluru,  
Karnataka- 560025

Project  
PROPOSED RESIDENCE FOR SIDDUSAI KARRI

CRN  
160588


Drg. No.  
A101

Date  
08/26/2023

Drawing Title  
GROUND FLOOR PLAN

Scale  
1 : 55



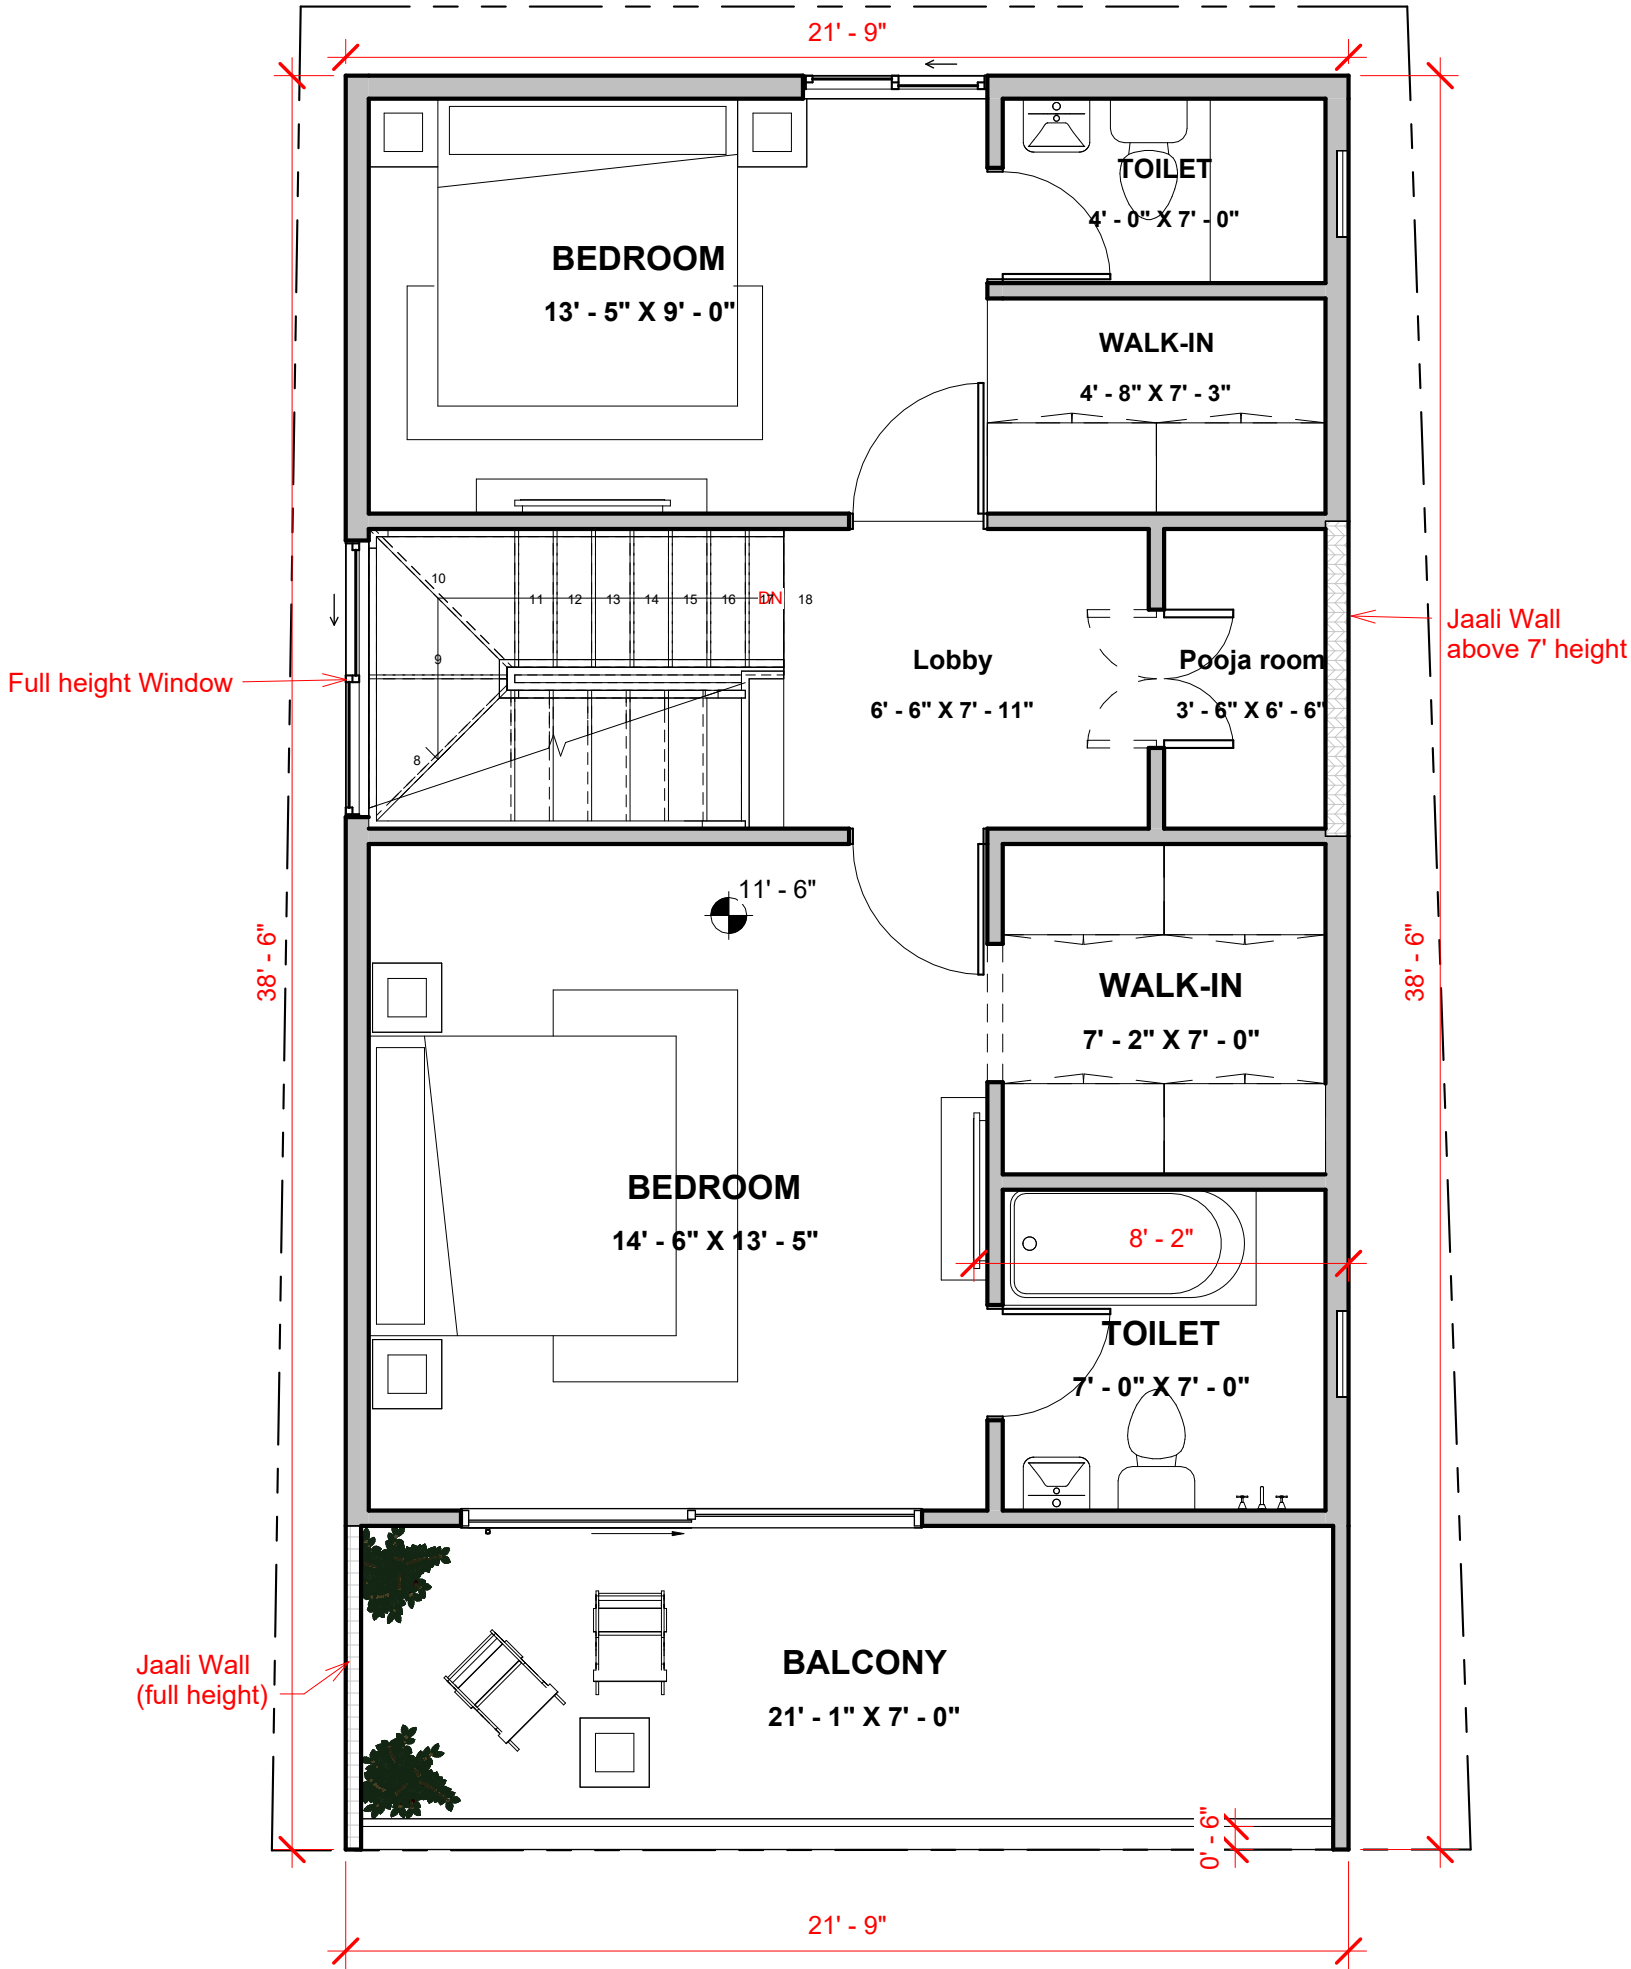

- NOTES:
- Opening schedule may change according to the structural design.
  - The layout of columns and beams may change according to the structural design.
  - Number of steps may change according to the plinth and parking height desired.
  - Thickness of walls is only proposed. It may have to change based on the structural design to avoid column/beam projections.
  - The Contractor and the Consultant shall bear no responsibility whatsoever where any drawings provided by it/them in relation to the project / Said Works, does not comply with any applicable laws including the bye-laws of the building/society where such project is situated. Further, it is clarified that it shall be the responsibility of the Owner to ensure any and all compliance of the drawings provided by the Contractor/Consultant.

REV.  
CONCEPT - R3

AREA STATEMENT

Area Schedule (Gross...

Name	Area
------	------

FIRST FLOOR LEVEL

BALCONY	153 SF
BUILT UP	684 SF

NOTES

WALL THICKNESS

External wall	- 6 inch concrete wall
Internal wall	- 4 inch concrete block
Compound wall	- 4 inch concrete block with 5' ht

ARCHITECT  
AR.Mohammed Zair  
Drawn by  
AR.PRAGADEESWARI

Brick & Bolt

Clayworks CBD, Shoba Alexander  
Plaza, Ashok Nagar, Bengaluru,  
Karnataka- 560025

Project  
PROPOSED RESIDENCE FOR SIDDUSAI KARRI

CRN  
160588


Drg. No.  
A102

Date  
08/26/2023

Drawing Title  
FIRST FLOOR PLAN

Scale  
1 : 50



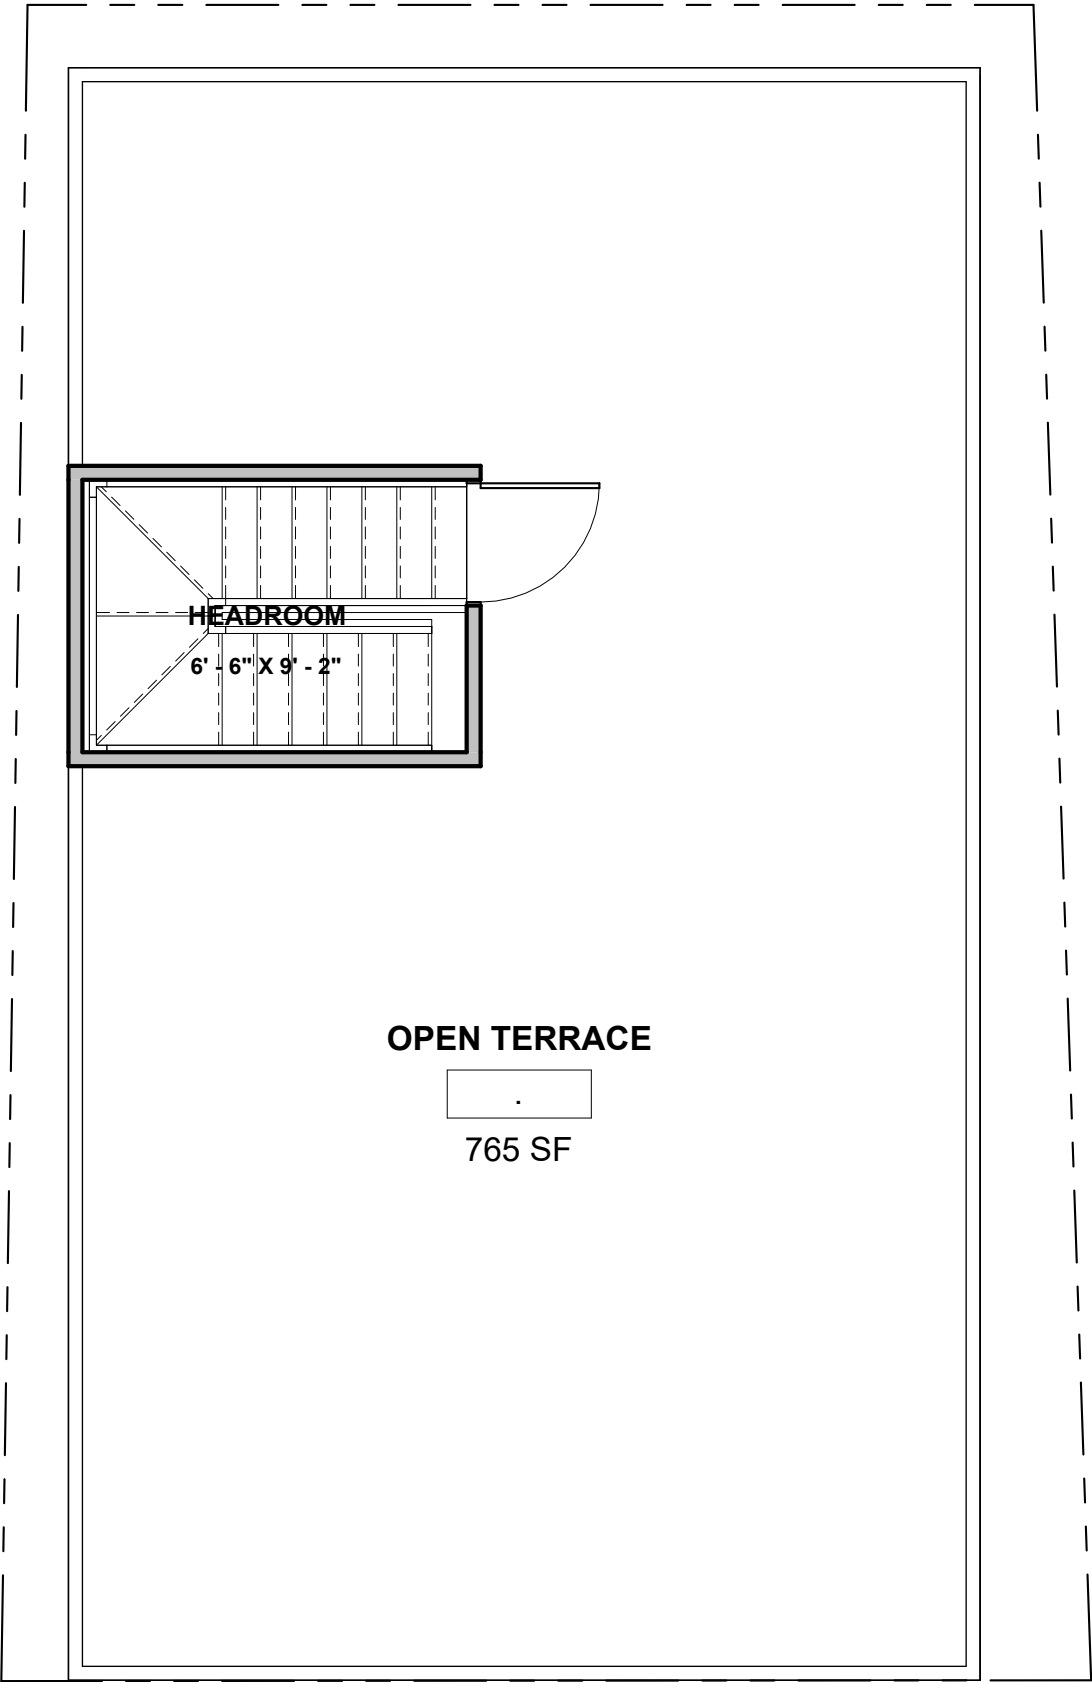

- NOTES:
- Opening schedule may change according to the structural design.
  - The layout of columns and beams may change according to the structural design.
  - Number of steps may change according to the plinth and parking height desired.
  - Thickness of walls is only proposed. It may have to change based on the structural design to avoid column/beam projections.
  - The Contractor and the Consultant shall bear no responsibility whatsoever where any drawings provided by it/them in relation to the project / Said Works, does not comply with any applicable laws including the bye-laws of the building/society where such project is situated. Further, it is clarified that it shall be the responsibility of the Owner to ensure any and all compliance of the drawings provided by the Contractor/Consultant.

REV.  
CONCEPT - R3

AREA STATEMENT

Area Schedule (Gross...	
Name	Area

TERRACE FLOOR LEVEL

Terrace	766 SF
Headroom terrace	
Headroom	70 SF

- NOTES
- WALL THICKNESS**
- External wall - 6 inch concrete wall
- Internal wall - 4 inch concrete block
- Compound wall - 4 inch concrete block with 5' ht

ARCHITECT  
AR.Mohammed Zair  
Drawn by

