

ROAD BY EAST

NOTES:
 Floor height - 10'
 Plinth height - 2'0"
 No of steps - 19
 Riser height - 6.3"

NOTES:

- Opening schedule may change according to the structural design.
- The layout of columns and beams may change according to the structural design.
- Number of steps may change according to the plinth and parking height desired.
- Thickness of walls is only proposed. It may have to change based on the structural design to avoid column/beam projections.

The Contractor and the Consultant shall bear no responsibility whatsoever where any drawings provided by it/them in relation to the project / Said Works, does not comply with any applicable laws including the bye-laws of the building/society where such project is situated. Further, it is clarified that it shall be the responsibility of the Owner to ensure any and all compliance of the drawings provided by the Contractor/Consultant.

REV.
V2 B

AREA STATEMENT

BUILT UP - 788 Sqft
 PARKING - 262 Sqft

LEGENDS

ARCHITECT
 M N BHUVAN

Brick & Bolt
 Hive Space, Ground Floor,
 Ramalayam rd,
 Laxmi Cyber city,
 Kondapur,
 Hyderabad, Telangana 500084

Project
**RESIDENCE FOR Mrs.
 Purnima**


CRN
 160927


Drg. No.
 A101

Date
 31/10/2022

Drawing Title
GROUND FLOOR PLAN

Scale
 1 : 50

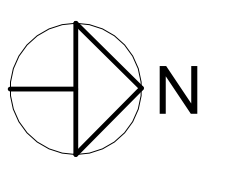

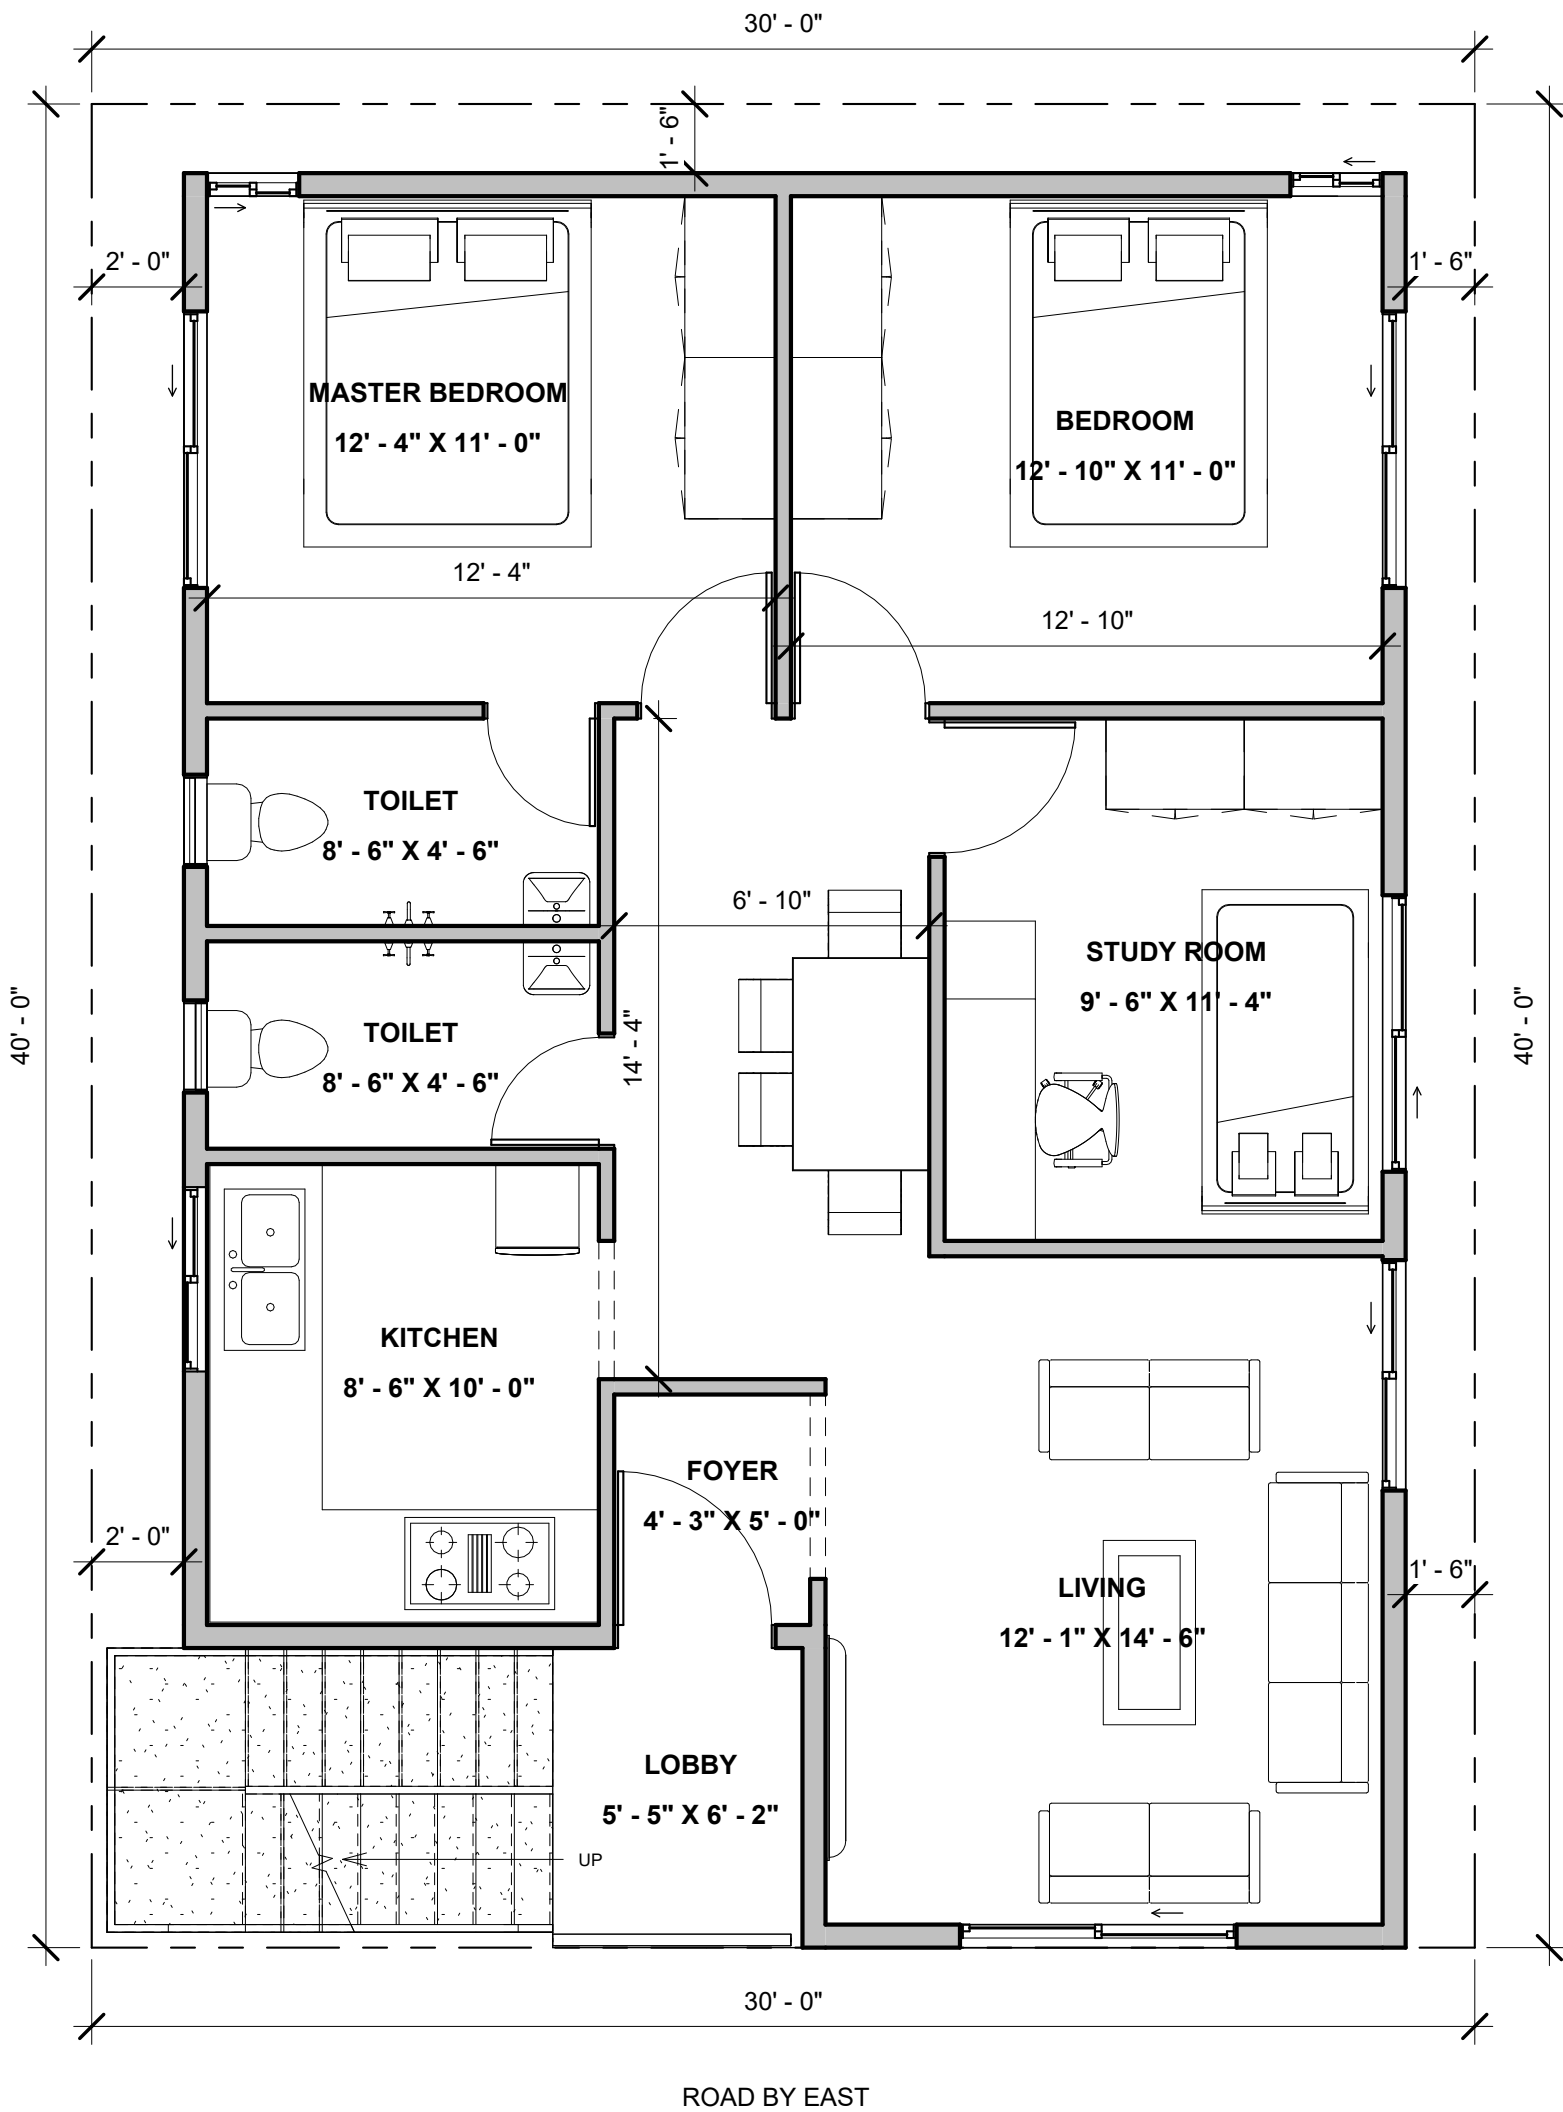

NOTES:

- Opening schedule may change according to the structural design.
- The layout of columns and beams may change according to the structural design.
- Number of steps may change according to the plinth and parking height desired.
- Thickness of walls is only proposed. It may have to change based on the structural design to avoid column/beam projections.
- The Contractor and the Consultant shall bear no responsibility whatsoever where any drawings provided by it/them in relation to the project / Said Works, does not comply with any applicable laws including the bye-laws of the building/society where such project is situated. Further, it is clarified that it shall be the responsibility of the Owner to ensure any and all compliance of the drawings provided by the Contractor/Consultant.

REV.
V2 B

AREA STATEMENT

BUILT UP - 998 Sqft
LOBBY - 35 Sqft

LEGENDS

ARCHITECT

M N BHUVAN

Brick & Bolt

Hive Space, Ground Floor,
Ramalayam rd,
Laxmi Cyber city,
Kondapur,
Hyderabad, Telangana 500084

Project
RESIDENCE FOR Mrs.
Purnima

CRN
160927


Drg. No.
A102

Date
31/10/2022

Drawing Title
FIRST FLOOR PLAN

Scale
1 : 50



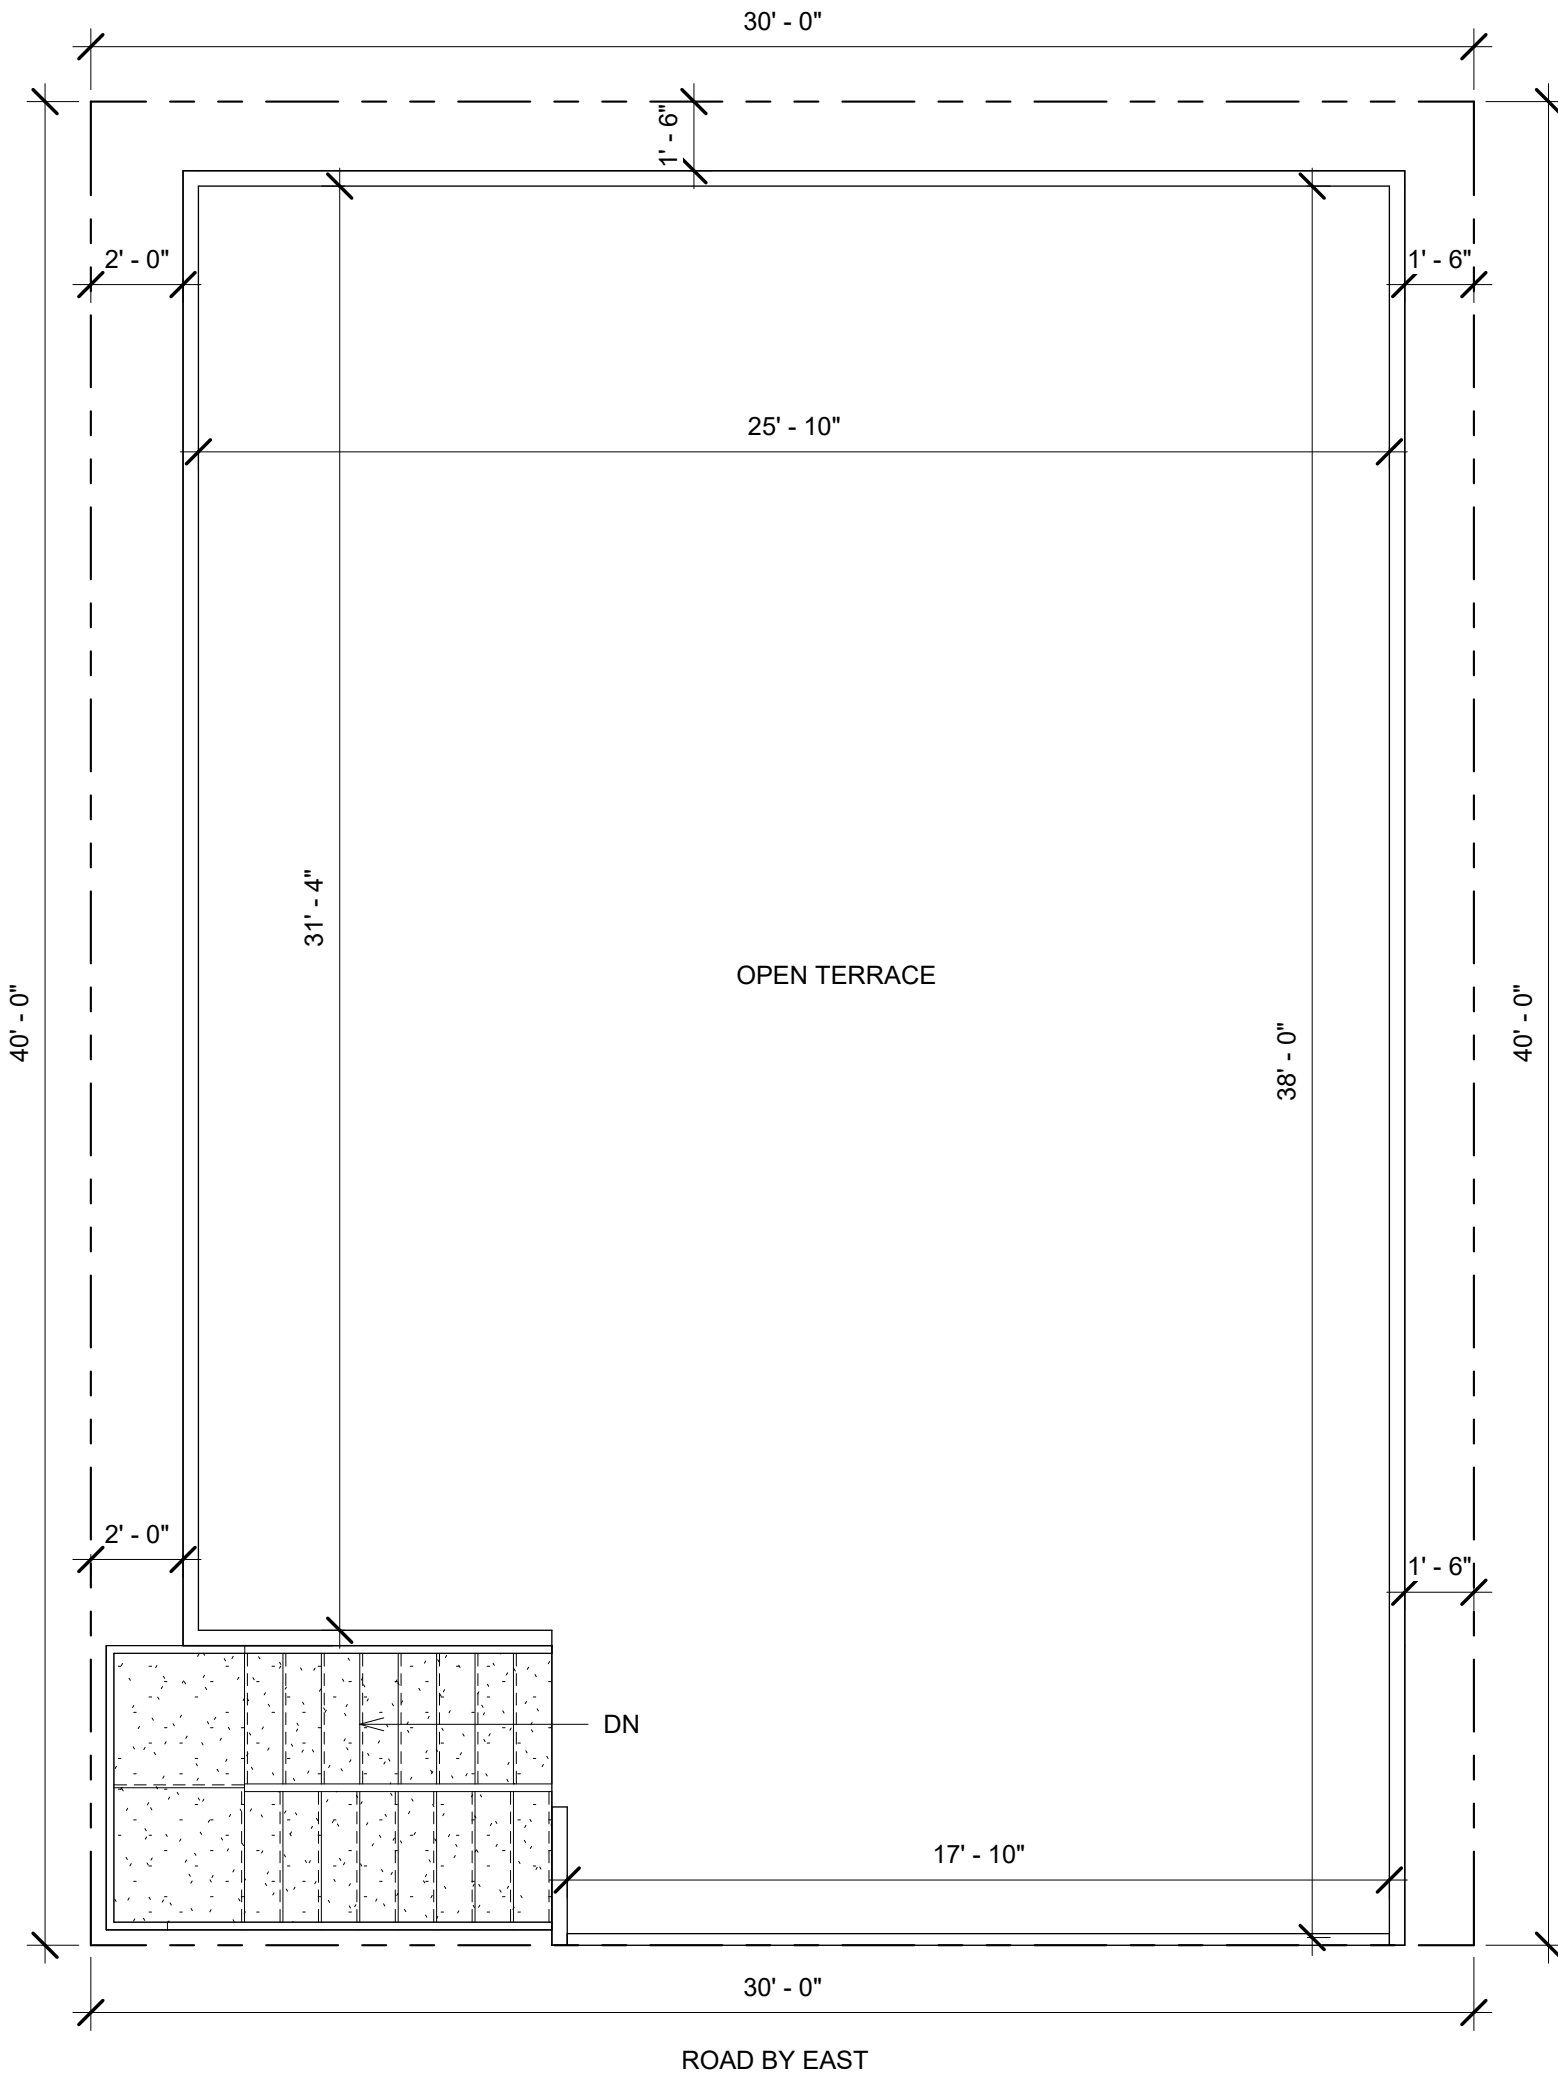

NOTES:

- Opening schedule may change according to the structural design.
- The layout of columns and beams may change according to the structural design.
- Number of steps may change according to the plinth and parking height desired.
- Thickness of walls is only proposed. It may have to change based on the structural design to avoid column/beam projections.
- The Contractor and the Consultant shall bear no responsibility whatsoever where any drawings provided by it/them in relation to the project / Said Works, does not comply with any applicable laws including the bye-laws of the building/society where such project is situated. Further, it is clarified that it shall be the responsibility of the Owner to ensure any and all compliance of the drawings provided by the Contractor/Consultant.

REV.
V2 B

AREA STATEMENT

LEGENDS

ARCHITECT
M N BHUVAN

<p>Hive Space, Ground Floor, Ramalayam rd, Laxmi Cyber city, Kondapur, Hyderabad, Telangana 500084</p>	<p>Project RESIDENCE FOR Mrs. Purnima</p>	<p>CRN 160927</p>	<p>Drg. No. A103</p>	<p>Date 31/10/2022</p>	
		<p>Drawing Title TERRACE FLOOR PLAN</p>		<p>Scale 1 : 50</p>	