

NOTES:

- Opening schedule may change according to the structural design.
- The layout of columns and beams may change according to the structural design.
- Number of steps may change according to the plinth and parking height desired.
- Thickness of walls is only proposed. It may have to change based on the structural design to avoid column/beam projections.
- The Contractor and the Consultant shall bear no responsibility whatsoever where any drawings provided by it/them in relation to the project / Said Works, does not comply with any applicable laws including the bye-laws of the building/society where such project is situated. Further, it is clarified that it shall be the responsibility of the Owner to ensure any and all compliance of the drawings provided by the Contractor/Consultant.

REV.

V4

AREA STATEMENT

BUILT UP - 654 Sqft
 PARKING - 371 Sqft
 CORRIDOR - 111 Sqft
 SLAB PROJECTION - 26 Sqft

GATE - 12'0" Rft
 COMPOUND WALL - 80Rft

LEGENDS

Floor height - 10'0"
 No of steps - 21
 Riser height - 6.2"
 External Wall - 8"
 (Concrete block)
 Internal Wall - 4"
 (Concrete block)
 Plinth Height - 2'0"
 (From road level)

ARCHITECT

M N BHUVAN

Door Schedule

Level	Mark	Rough Width	Rough Height	Count
GROUND FLOOR LEVEL	D1	3' - 0"	7' - 0"	2
GROUND FLOOR LEVEL	D2	2' - 6"	7' - 0"	1
GROUND FLOOR LEVEL	MD	3' - 6"	7' - 0"	1
GROUND FLOOR LEVEL	OP1	2' - 6"	7' - 0"	1
GROUND FLOOR LEVEL	PD	3' - 0"	7' - 0"	1

Window Schedule

Level	Mark	Width	Height	Sill Height	Head Height	Count
GROUND FLOOR LEVEL	KW1	4' - 0"	3' - 0"	4' - 0"	7' - 0"	1
GROUND FLOOR LEVEL	SW1	6' - 0"	4' - 0"	5' - 0"	9' - 0"	1
GROUND FLOOR LEVEL	V1	2' - 0"	2' - 0"	5' - 0"	7' - 0"	1
GROUND FLOOR LEVEL	W1	6' - 0"	4' - 0"	3' - 0"	7' - 0"	2
GROUND FLOOR LEVEL	W2	5' - 0"	4' - 0"	3' - 0"	7' - 0"	1

Brick & Bolt

Clayworks, 16/2, 2nd Floor,
 Sobha Alexander Plaza,
 Commissariat Rd,
 Ashok Nagar,
 Bengaluru, Karnataka 560025

Project
**RESIDENCE FOR Mr.
 DHARMA KUMAR**


CRN
 171878


Drg. No.
 A101

Date
 16/03/2023

Drawing Title
 GROUND FLOOR PLAN

Scale
 1 : 55

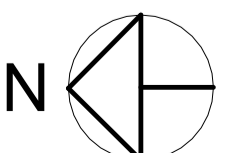

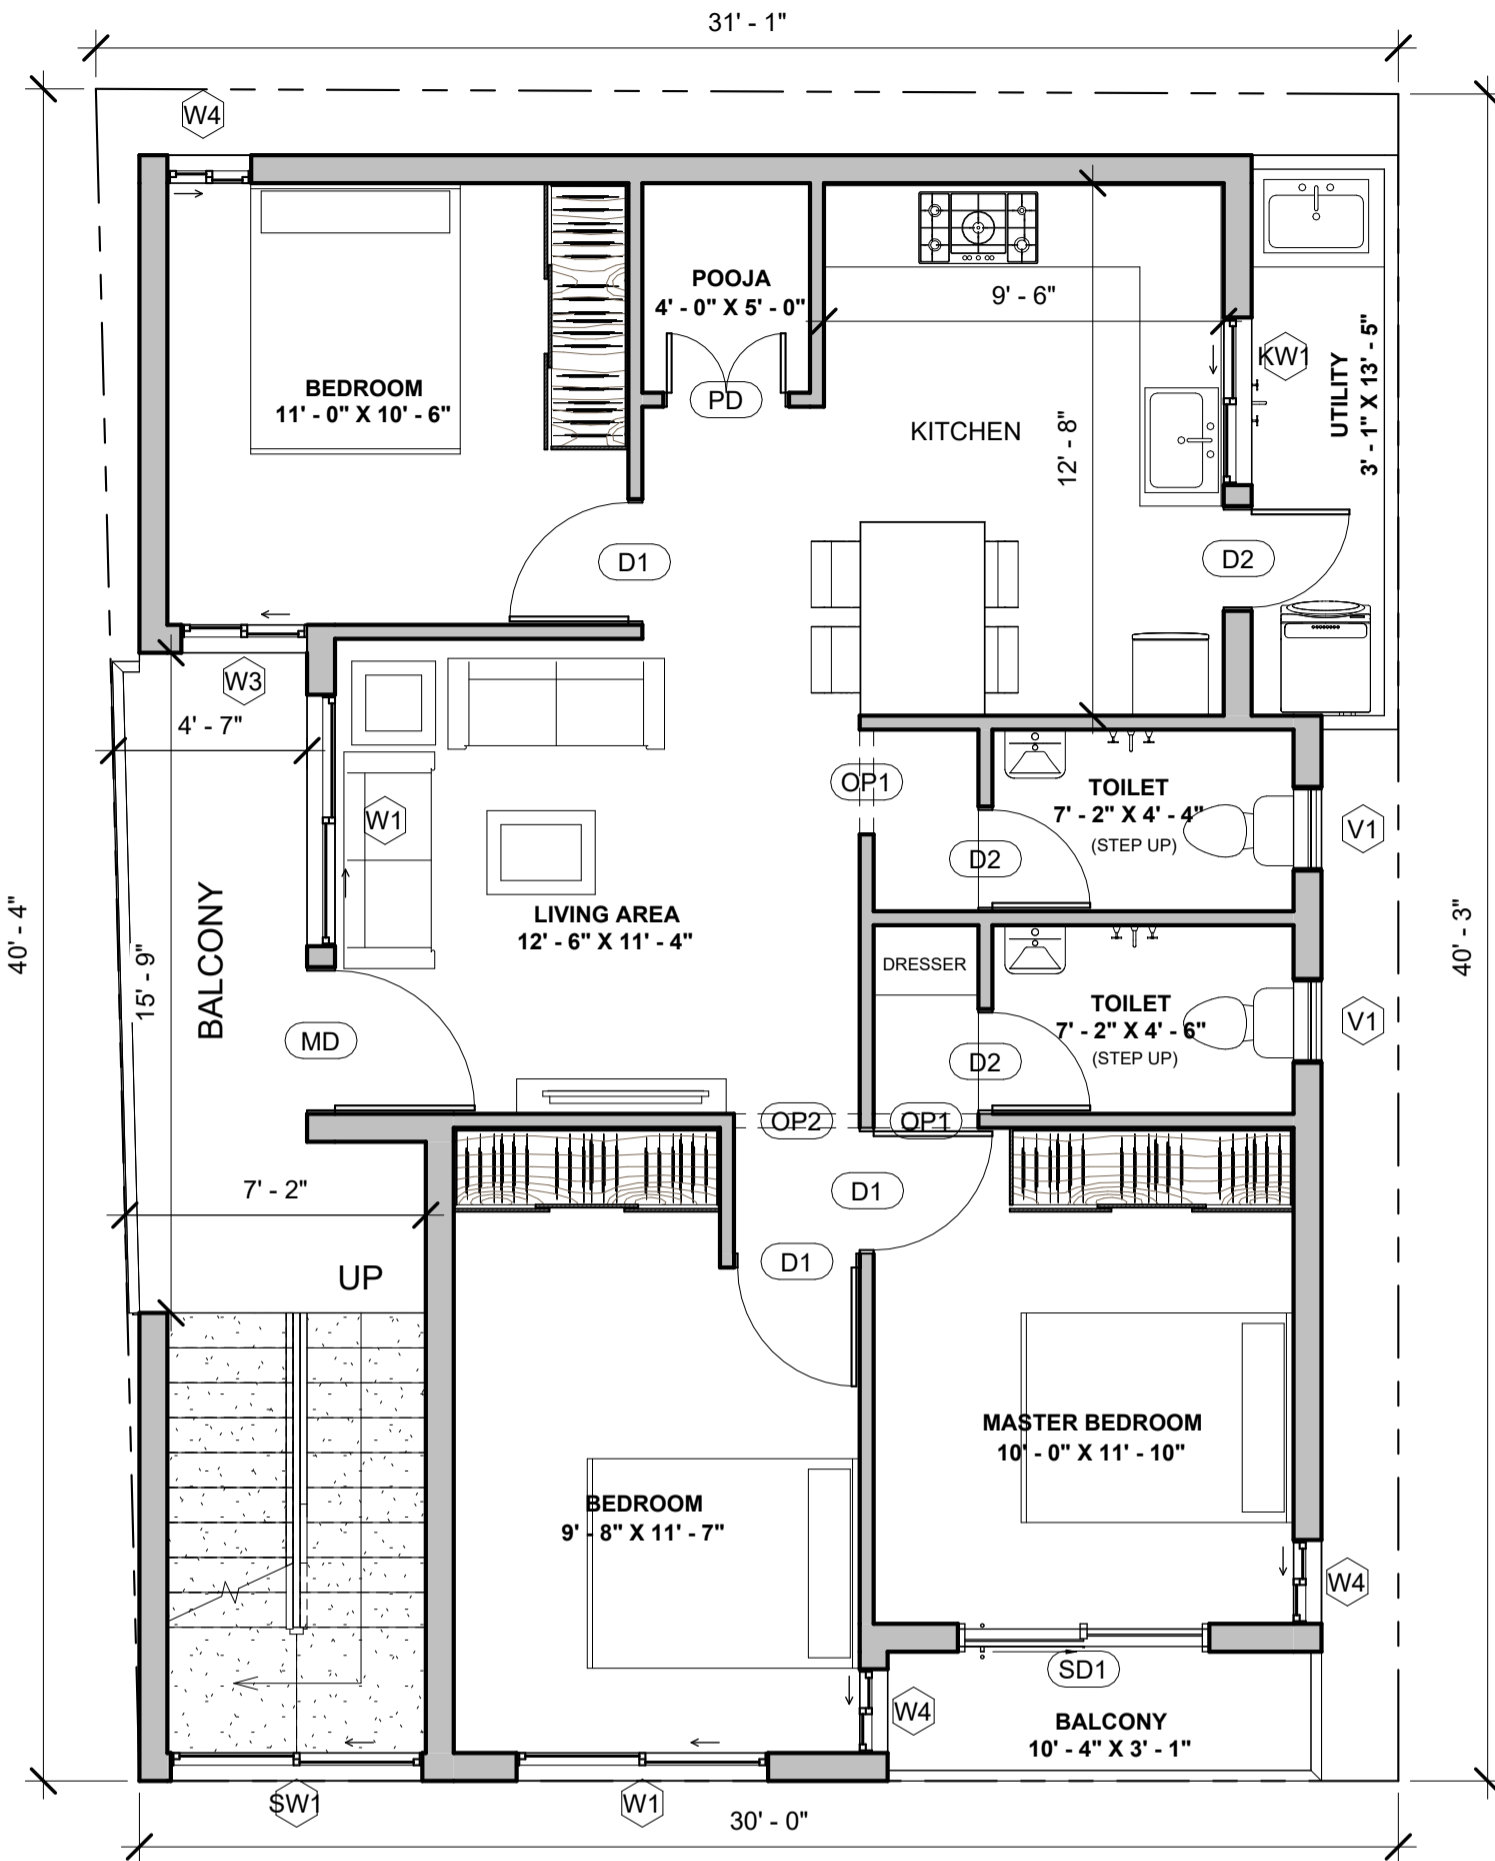

ROAD BY WEST

NOTES:

- Opening schedule may change according to the structural design.
- The layout of columns and beams may change according to the structural design.
- Number of steps may change according to the plinth and parking height desired.
- Thickness of walls is only proposed. It may have to change based on the structural design to avoid column/beam projections.
- The Contractor and the Consultant shall bear no responsibility whatsoever where any drawings provided by it/them in relation to the project / Said Works, does not comply with any applicable laws including the bye-laws of the building/society where such project is situated. Further, it is clarified that it shall be the responsibility of the Owner to ensure any and all compliance of the drawings provided by the Contractor/Consultant.

REV.
V4

AREA STATEMENT

BUILT UP - 965 Sqft
BALCONY - 114 Sqft
UTILITY - 47 Sqft

LEGENDS

Floor height - 10'0"
No of steps - 21
Riser height - 6.2"
External Wall - 8"
(Concrete block)
Internal Wall - 4"
(Concrete block)
Plinth Height - 2'0"
(From road level)

ARCHITECT
M N BHUVAN

Door Schedule				
Level	Mark	Rough Width	Rough Height	Count
FIRST FLOOR LEVEL	D1	3' - 0"	7' - 0"	3
FIRST FLOOR LEVEL	D2	2' - 6"	7' - 0"	3
FIRST FLOOR LEVEL	MD	3' - 6"	7' - 0"	1
FIRST FLOOR LEVEL	OP1	2' - 6"	7' - 0"	2
FIRST FLOOR LEVEL	OP2	3' - 0"	7' - 0"	1
FIRST FLOOR LEVEL	PD	3' - 0"	7' - 0"	1
FIRST FLOOR LEVEL	SD1			1

Window Schedule						
Level	Mark	Width	Height	Sill Height	Head Height	Count
FIRST FLOOR LEVEL	KW1	4' - 0"	3' - 0"	4' - 0"	7' - 0"	1
FIRST FLOOR LEVEL	SW1	6' - 0"	4' - 0"	5' - 0"	9' - 0"	1
FIRST FLOOR LEVEL	V1	2' - 0"	2' - 0"	5' - 0"	7' - 0"	2
FIRST FLOOR LEVEL	W1	6' - 0"	4' - 0"	3' - 0"	7' - 0"	2
FIRST FLOOR LEVEL	W3	3' - 0"	4' - 0"	3' - 0"	7' - 0"	1
FIRST FLOOR LEVEL	W4	2' - 0"	4' - 0"	3' - 0"	7' - 0"	3

Brick & Bolt

Clayworks, 16/2, 2nd Floor,
Sobha Alexander Plaza,
Commissariat Rd,
Ashok Nagar,
Bengaluru, Karnataka 560025

Project
**RESIDENCE FOR Mr.
DHARMA KUMAR**


CRN
171878


Drg. No.
A102

Date
16/03/2023

Drawing Title
FIRST FLOOR PLAN

Scale
1 : 55

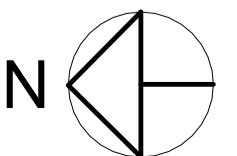

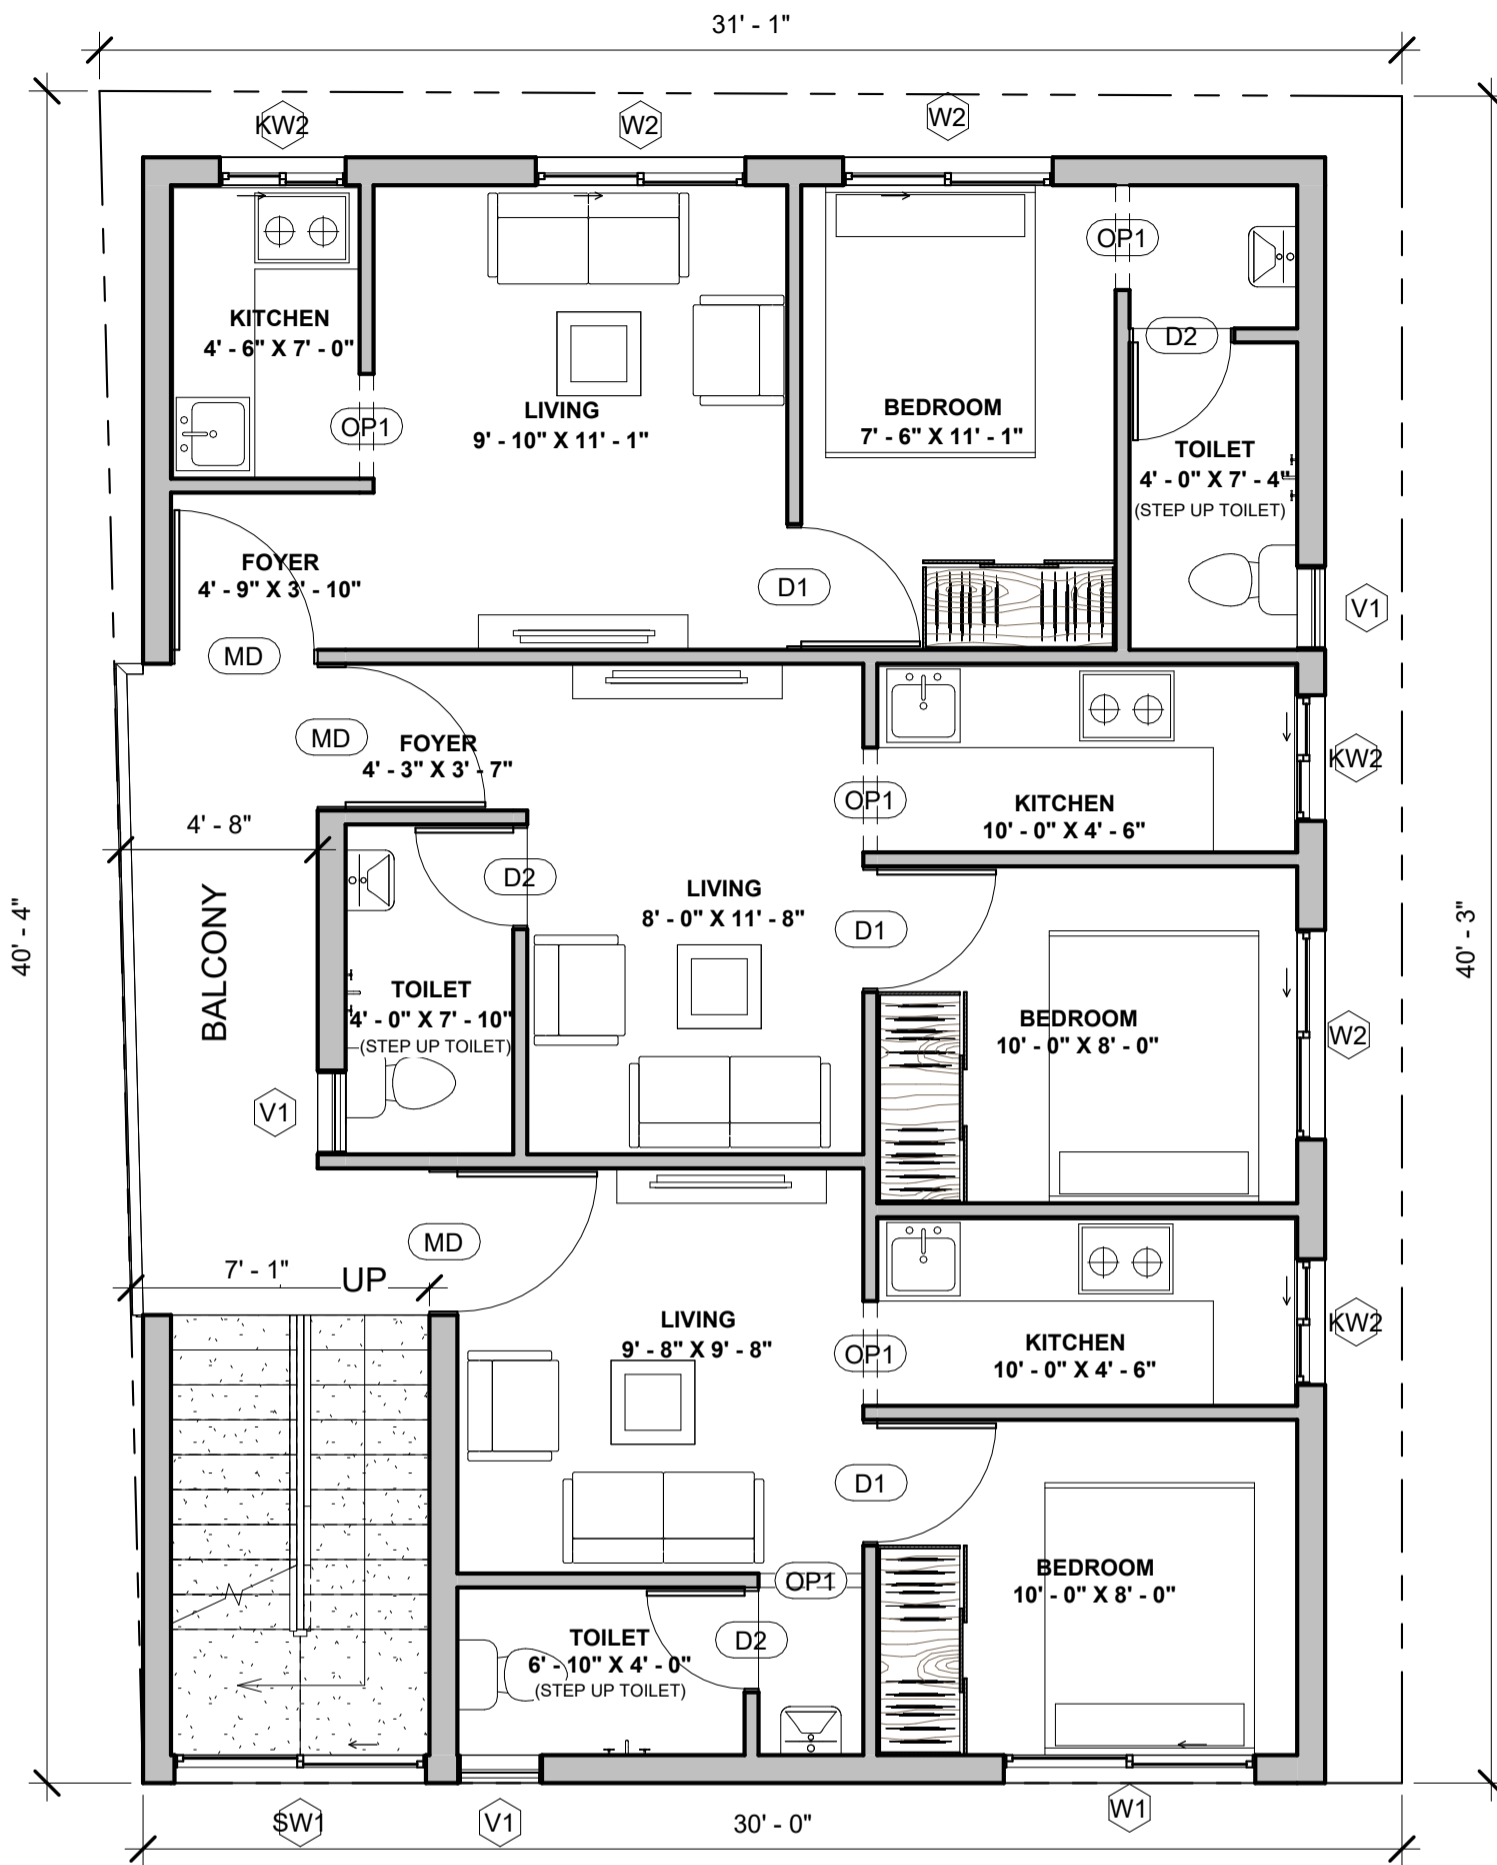

ROAD BY WEST

NOTES:

- Opening schedule may change according to the structural design.
- The layout of columns and beams may change according to the structural design.
- Number of steps may change according to the plinth and parking height desired.
- Thickness of walls is only proposed. It may have to change based on the structural design to avoid column/beam projections.
- The Contractor and the Consultant shall bear no responsibility whatsoever where any drawings provided by it/them in relation to the project / Said Works, does not comply with any applicable laws including the bye-laws of the building/society where such project is situated. Further, it is clarified that it shall be the responsibility of the Owner to ensure any and all compliance of the drawings provided by the Contractor/Consultant.

REV.

V4

AREA STATEMENT

BUILT UP - 1020 Sqft
 BALCONY - 82 Sqft

LEGENDS

Floor height - 10'0"
 No of steps - 21
 Riser height - 6.2"
 External Wall - 8"
 (Concrete block)
 Internal Wall - 4"
 (Concrete block)
 Plinth Height - 2'0"
 (From road level)

ARCHITECT

M N BHUVAN

Door Schedule				
Level	Mark	Rough Width	Rough Height	Count
SECOND FLOOR LEVEL	D1	3' - 0"	7' - 0"	3
SECOND FLOOR LEVEL	D2	2' - 6"	7' - 0"	3
SECOND FLOOR LEVEL	MD	3' - 6"	7' - 0"	3
SECOND FLOOR LEVEL	OP1	2' - 6"	7' - 0"	5

Window Schedule						
Level	Mark	Width	Height	Sill Height	Head Height	Count
SECOND FLOOR LEVEL	KW2	3' - 0"	3' - 0"	4' - 0"	7' - 0"	3
SECOND FLOOR LEVEL	SW1	6' - 0"	4' - 0"	5' - 0"	9' - 0"	1
SECOND FLOOR LEVEL	V1	2' - 0"	2' - 0"	5' - 0"	7' - 0"	3
SECOND FLOOR LEVEL	W1	6' - 0"	4' - 0"	3' - 0"	7' - 0"	1
SECOND FLOOR LEVEL	W2	5' - 0"	4' - 0"	3' - 0"	7' - 0"	3

Brick & Bolt

Clayworks, 16/2, 2nd Floor,
 Sobha Alexander Plaza,
 Commissariat Rd,
 Ashok Nagar,
 Bengaluru, Karnataka 560025

Project
**RESIDENCE FOR Mr.
 DHARMA KUMAR**


CRN
 171878


Drg. No.
 A103

Date
 16/03/2023

Drawing Title
SECOND FLOOR PLAN

Scale
 1 : 55

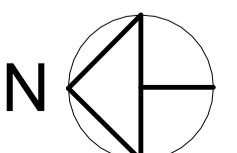

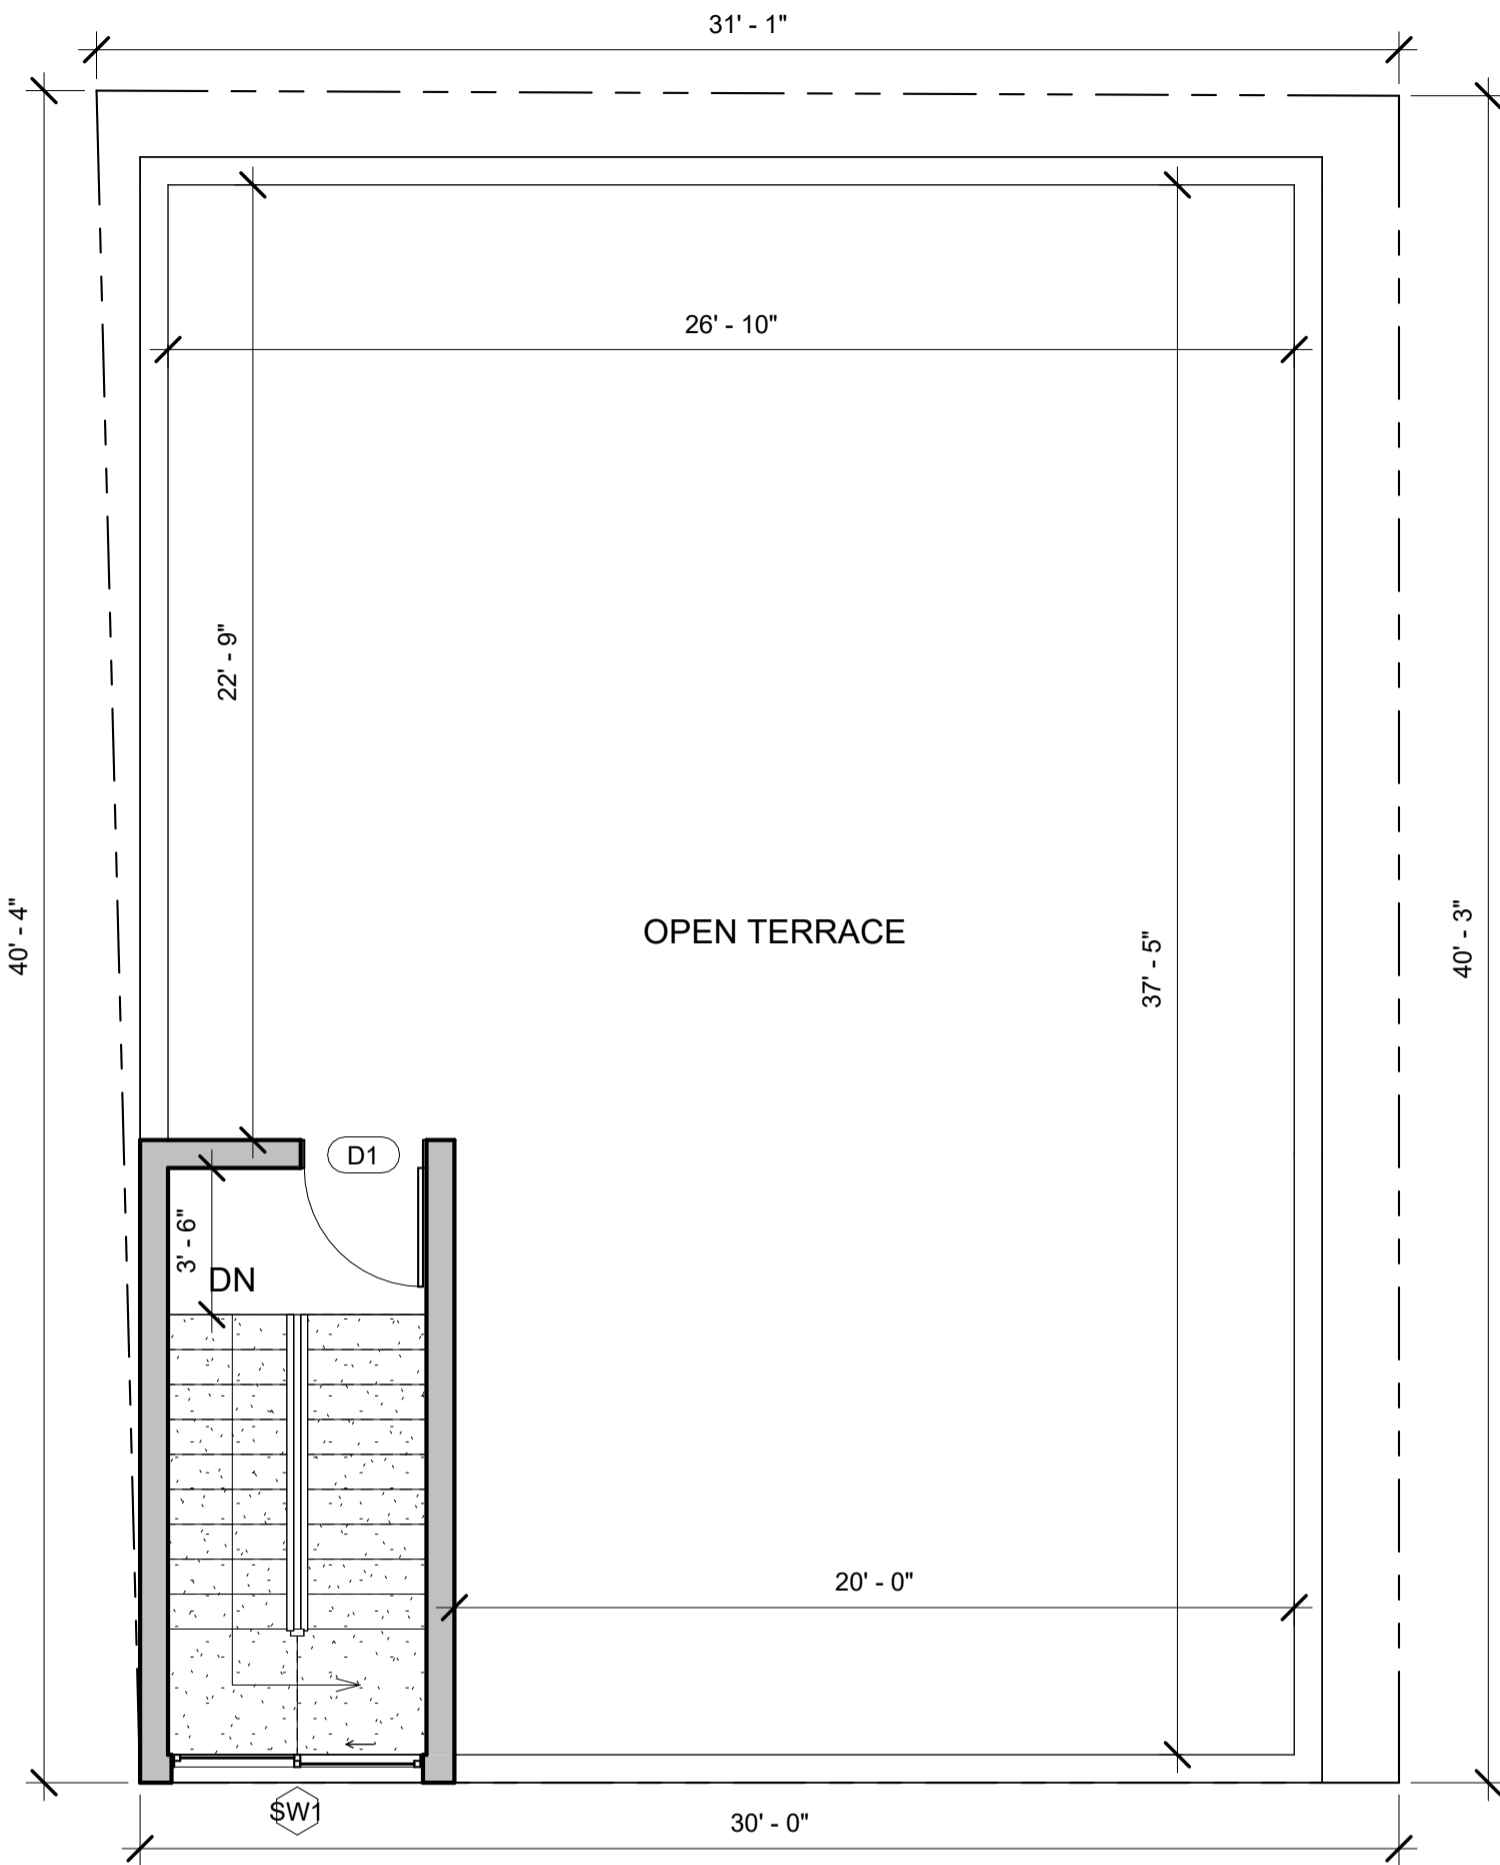

ROAD BY WEST

NOTES:

- Opening schedule may change according to the structural design.
- The layout of columns and beams may change according to the structural design.
- Number of steps may change according to the plinth and parking height desired.
- Thickness of walls is only proposed. It may have to change based on the structural design to avoid column/beam projections.
- The Contractor and the Consultant shall bear no responsibility whatsoever where any drawings provided by it/them in relation to the project / Said Works, does not comply with any applicable laws including the bye-laws of the building/society where such project is situated. Further, it is clarified that it shall be the responsibility of the Owner to ensure any and all compliance of the drawings provided by the Contractor/Consultant.

REV.
V4

AREA STATEMENT
BUILT UP - 115 Sqft

LEGENDS

Floor height - 10'0"
No of steps - 21
Riser height - 6.2"
External Wall - 8"
(Concrete block)
Internal Wall - 4"
(Concrete block)
Plinth Height - 2'0"
(From road level)

ARCHITECT
M N BHUVAN

Door Schedule				
Level	Mark	Rough Width	Rough Height	Count
TERRACE FLOOR LEVEL	D1	3' - 0"	7' - 0"	1

Window Schedule						
Level	Mark	Width	Height	Sill Height	Head Height	Count
TERRACE FLOOR LEVEL	SW1	6' - 0"	4' - 0"	3' - 0"	7' - 0"	1

Brick & Bolt

Clayworks, 16/2, 2nd Floor,
Sobha Alexander Plaza,
Commissariat Rd,
Ashok Nagar,
Bengaluru, Karnataka 560025

Project
**RESIDENCE FOR Mr.
DHARMA KUMAR**

CRN
171878

Drg. No.
A104

Date
16/03/2023

Drawing Title
TERRACE FLOOR PLAN

Scale
1 : 55

