

NOTES:

- Opening schedule may change according to the structural design.
- The layout of columns and beams may change according to the structural design.
- Number of steps may change according to the plinth and parking height desired.
- Thickness of walls is only proposed. It may have to change based on the structural design to avoid column/beam projections.

The Contractor and the Consultant shall bear no responsibility whatsoever where any drawings provided by it/them in relation to the project / Said Works, does not comply with any applicable laws including the bye-laws of the building/society where such project is situated. Further, it is clarified that it shall be the responsibility of the Owner to ensure any and all compliance of the drawings provided by the Contractor/Consultant.

REV. ITERATION - R7

AREA STATEMENT

Name	Area
ROAD LEVEL	
SITE	1980 ft ²
	1980 ft ²
STILT FLOOR LEVEL	
STAIRCASE	160 ft ²
Area	382 ft ²
PARKING	1098 ft ²
	1640 ft ²

LEGENDS

LOFTS

LOFT AREA - 36 SQFT

ARCHITECT
AR.NOOHA MARIYAM M.T

Door Schedule

Mark	Width	Height	Count
D1	3'-0"	7'-0"	1
D2	2'-6"	7'-0"	1
MD	4'-0"	7'-0"	1
OP1	3'-0"	7'-0"	2
			5

Window Schedule

Mark	Width	Height	Sill Height	Head Height	Count
V	2'-0"	2'-0"	5'-0"	7'-0"	1
W3	3'-0"	4'-0"	3'-0"	7'-0"	3
KW1	4'-0"	3'-0"	4'-0"	7'-0"	1
W4	4'-0"	4'-0"	3'-0"	7'-0"	1
					6

NOTE

<ul style="list-style-type: none"> FLOOR HEIGHT Stilt floor height - 10' 6" First floor height - 10' 6" Second floor height - 11' Terrace floor height - 10' 6" 	<ul style="list-style-type: none"> Number of steps Stilt floor height - 21, riser height: 6" First floor height - 21, riser height: 6" Second floor height - 23, riser height: 5.9"
--	---

NOTE

- PLINTH HEIGHT - 3FT
- EXTERNAL WALL - 9"
- INTERNAL - 4 1/2"
- LOFTS REQUIRED

Brick & Bolt

Hive Space, Ground Floor,
Ramalayam rd,
Laxmi Cyber city,Kondapur,
Hyderabad, Telangana 500084

Project
DEVENDRA KUMAR DASARI

CRN
177879


Drawing Title
STILT FLOOR PLAN

Drg. No.
A101

Date
21/09/2023

Scale
1 : 60

NORTH

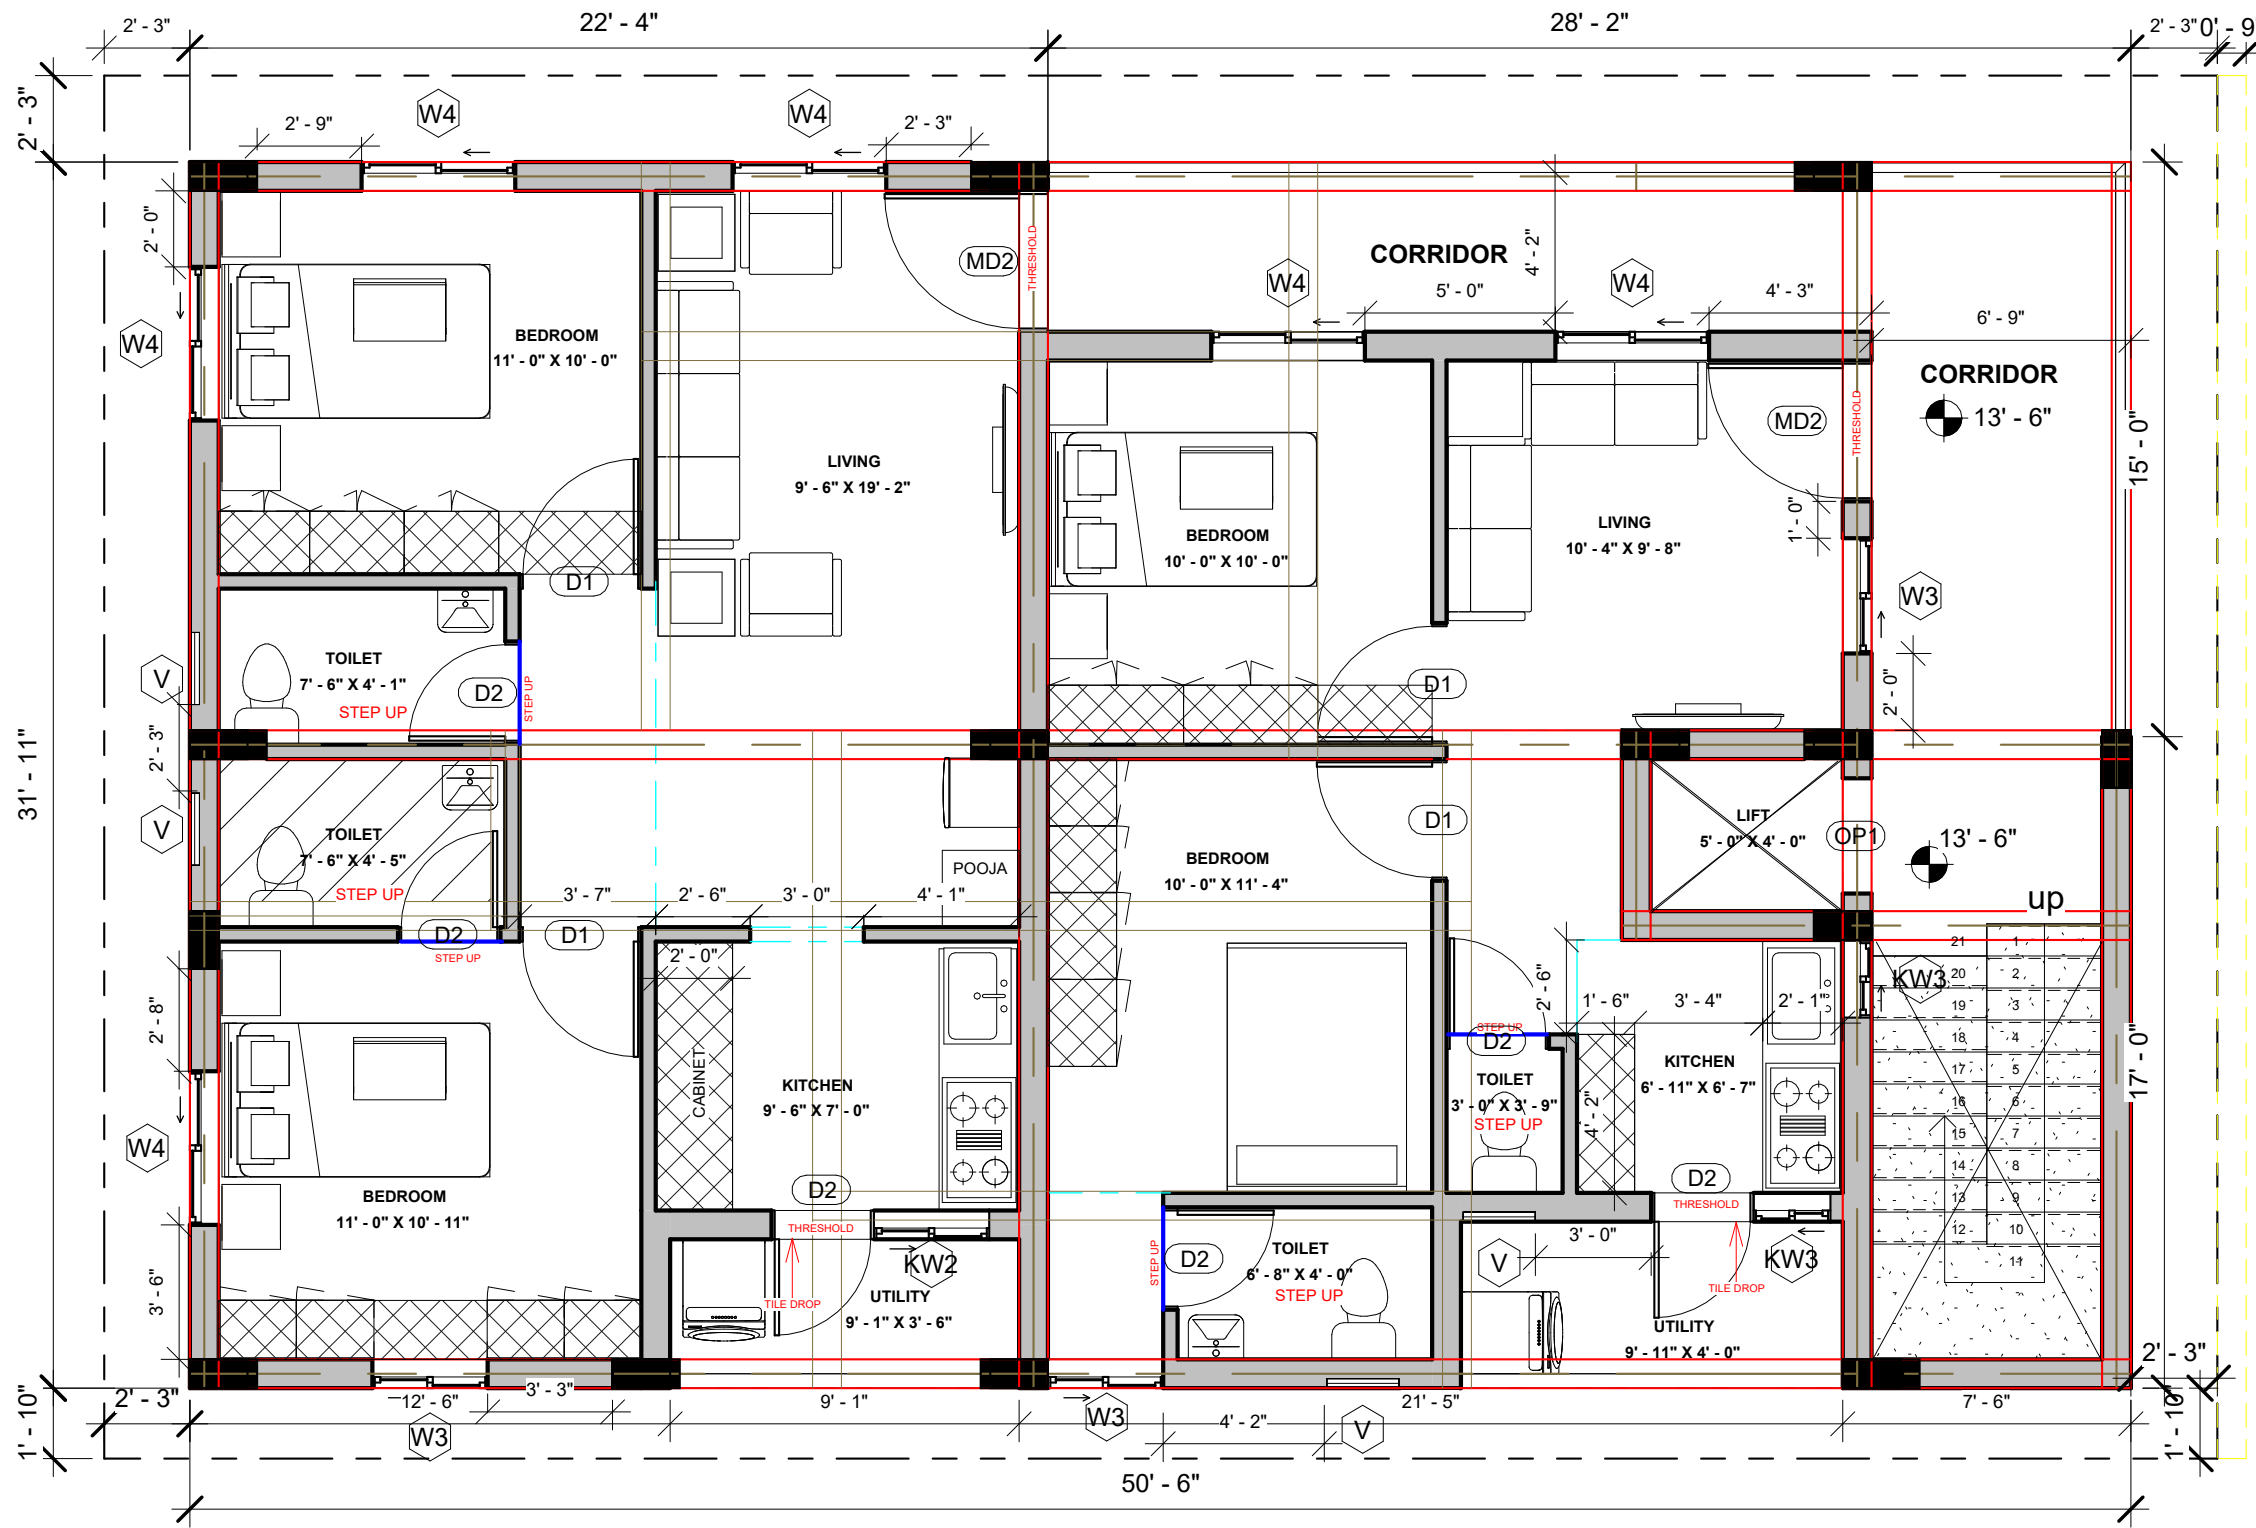

NOTES:

- Opening schedule may change according to the structural design.
- The layout of columns and beams may change according to the structural design.
- Number of steps may change according to the plinth and parking height desired.
- Thickness of walls is only proposed. It may have to change based on the structural design to avoid column/beam projections.
- The Contractor and the Consultant shall bear no responsibility whatsoever where any drawings provided by it/them in relation to the project / Said Works, does not comply with any applicable laws including the bye-laws of the building/society where such project is situated. Further, it is clarified that it shall be the responsibility of the Owner to ensure any and all compliance of the drawings provided by the Contractor/Consultant.

REV.
ITERATION - R7

AREA STATEMENT

Name	Area
FIRST FLOOR LEVEL	
UTILITY	35 ft ²
UTILITY	43 ft ²
CORRIDOR	222 ft ²
Area	1312 ft²
	1612 ft ²

LEGENDS

LOFTS

LOFT AREA - 85 SQFT

ARCHITECT
AR.NOOHA MARIYAM M.T

Door Schedule

Mark	Width	Height	Count
FIRST FLOOR LEVEL			
D1	3'-0"	7'-0"	4
D2	2'-6"	7'-0"	6
MD2	3'-6"	7'-0"	2
OP1	3'-0"	7'-0"	1
13			

Window Schedule

Mark	Width	Height	Sill Height	Head Height	Count
FIRST FLOOR LEVEL					
V	2'-0"	2'-0"	5'-0"	7'-0"	4
KW3	2'-0"	3'-0"	4'-0"	7'-0"	2
KW2	3'-0"	3'-0"	4'-0"	7'-0"	1
W3	3'-0"	4'-0"	3'-0"	7'-0"	3
W4	4'-0"	4'-0"	3'-0"	7'-0"	6
16					


Brick & Bolt
Hive Space, Ground Floor,
Ramalayam rd,
Laxmi Cyber city, Kondapur,
Hyderabad, Telangana 500084

Project
DEVENDRA KUMAR DASARI

CRN
177879
Drawing Title
FIRST FLOOR PLAN

Drg. No.
A102

Date
21/09/2023
Scale
1 : 60

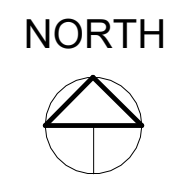

- NOTES:**
- Opening schedule may change according to the structural design.
 - The layout of columns and beams may change according to the structural design.
 - Number of steps may change according to the plinth and parking height desired.
 - Thickness of walls is only proposed. It may have to change based on the structural design to avoid column/beam projections.
 - The Contractor and the Consultant shall bear no responsibility whatsoever where any drawings provided by it/them in relation to the project / Said Works, does not comply with any applicable laws including the bye-laws of the building/society where such project is situated. Further, it is clarified that it shall be the responsibility of the Owner to ensure any and all compliance of the drawings provided by the Contractor/Consultant.

REV.
ITERATION - R7

AREA STATEMENT


Name	Area
SECOND FLOOR LEVEL	
UTILITY	45 ft ²
BALCONY	71 ft ²
CORRIDOR	128 ft ²
Area	1369 ft²
	1612 ft ²

LEGENDS



LOFT AREA -

ARCHITECT
AR.NOOHA MARIYAM M.T

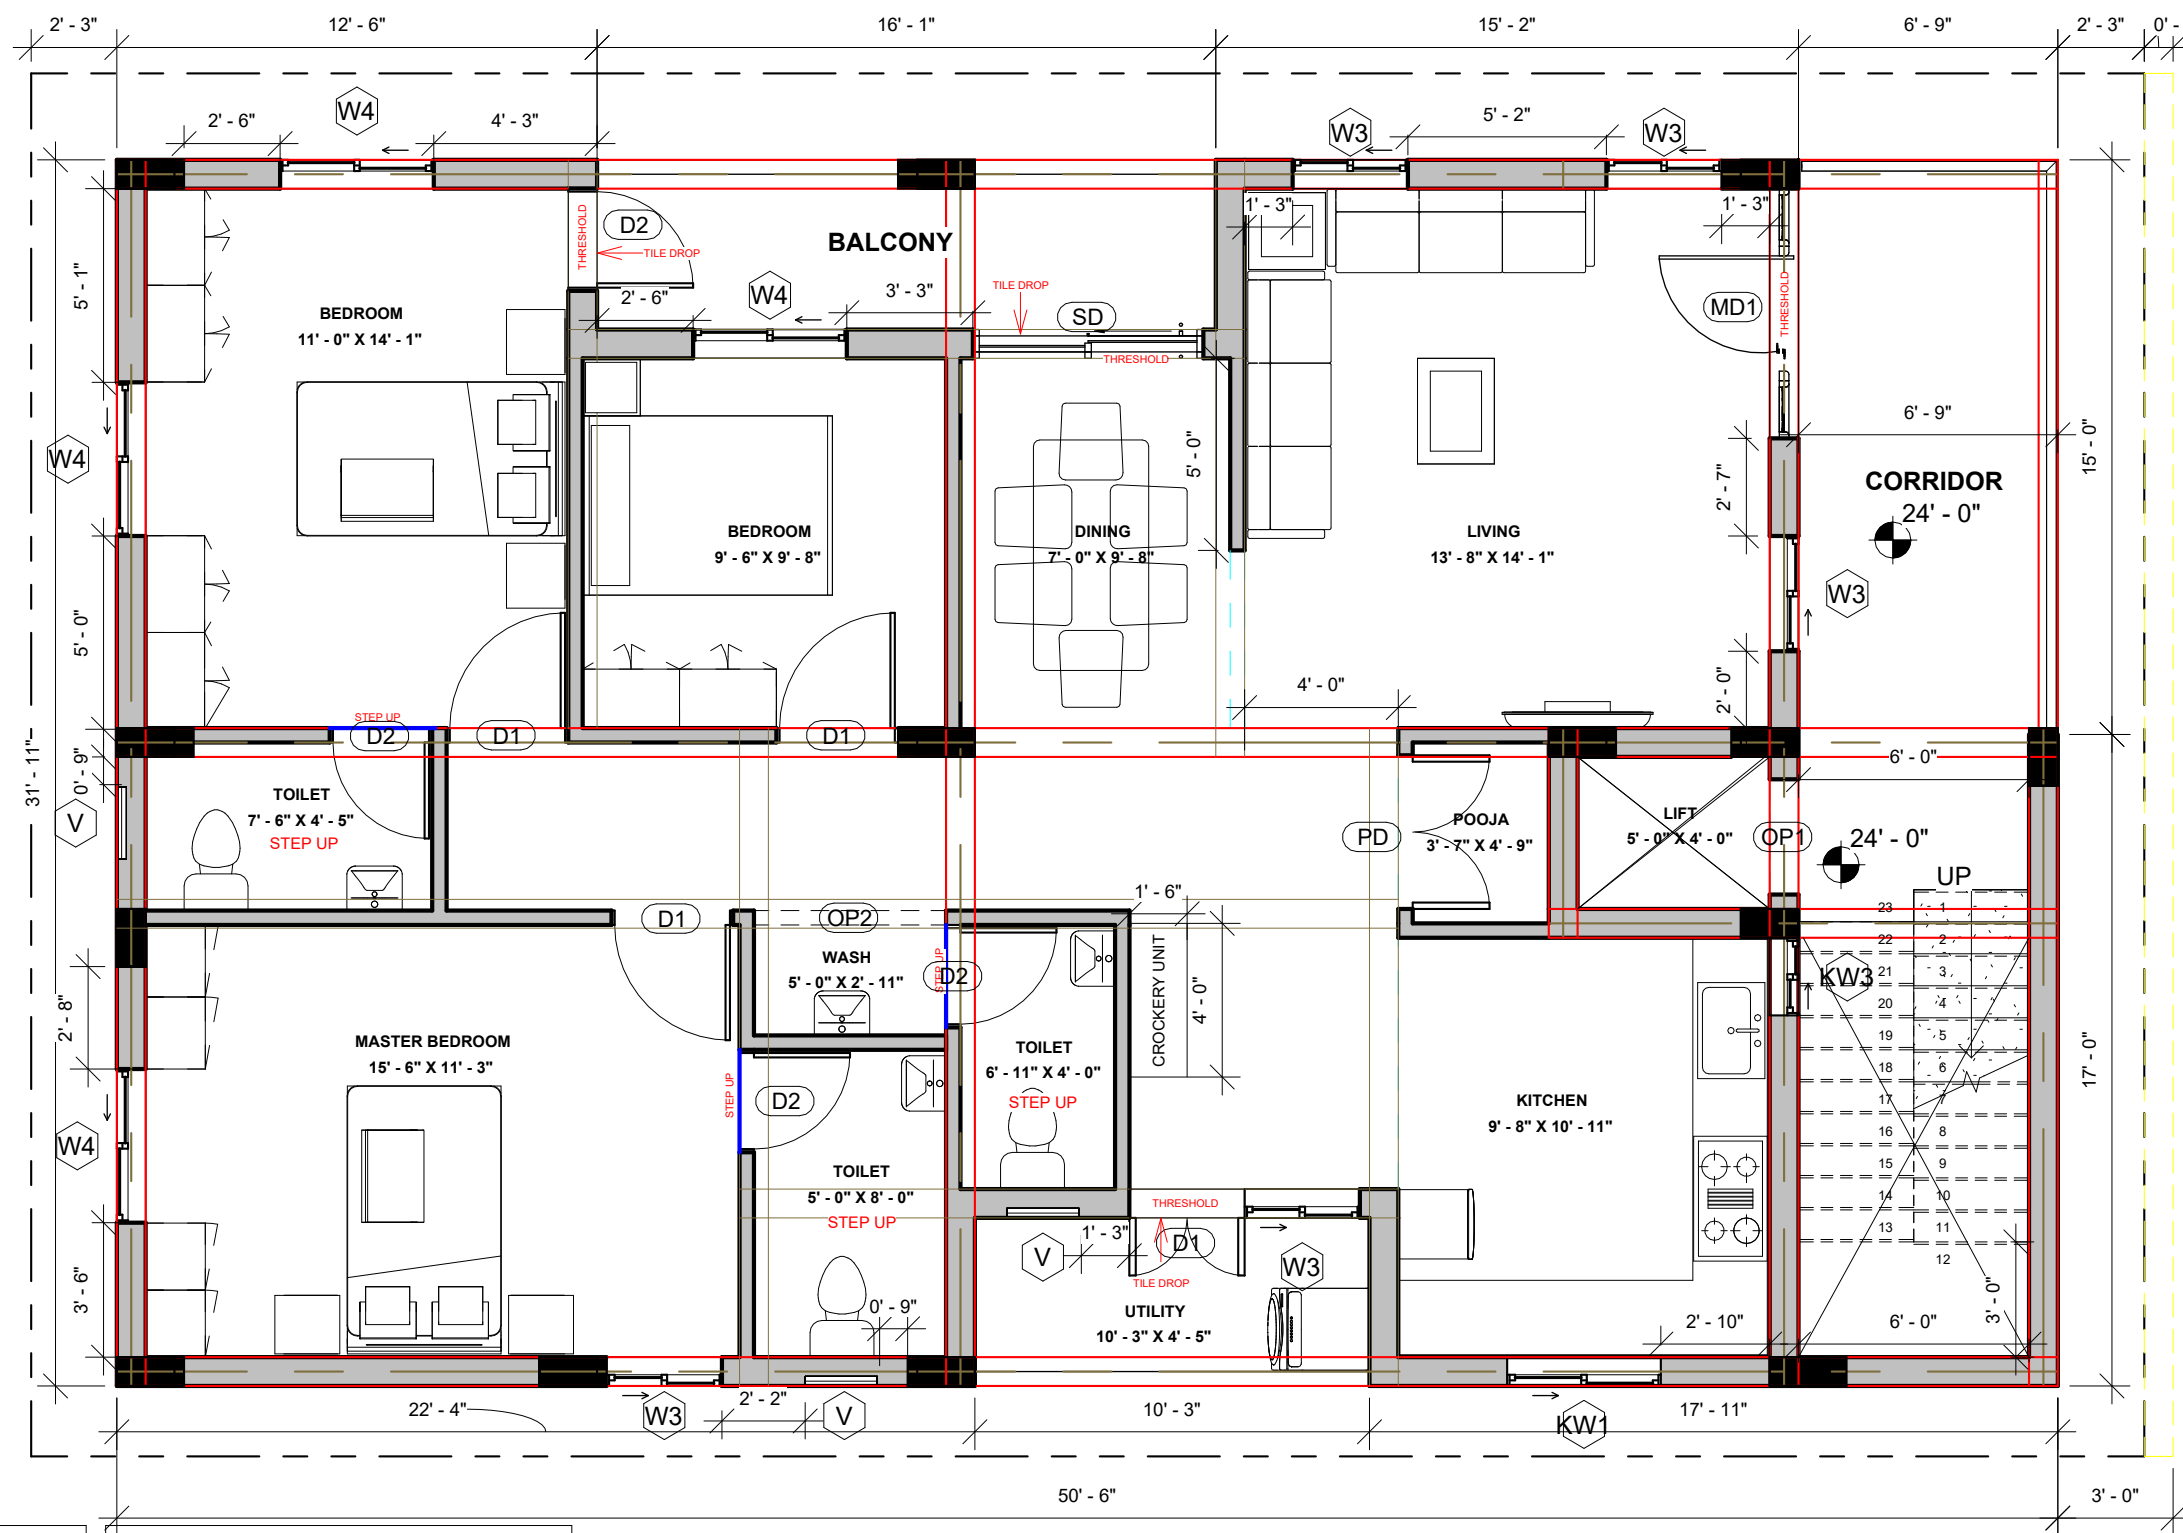

Door Schedule

Mark	Width	Height	Count
SECOND FLOOR LEVEL			
D1	3'-0"	7'-0"	4
D2	2'-6"	7'-0"	4
MD1	6'-6"	7'-0"	1
OP1	3'-0"	7'-0"	1
OP2	5'-0"	7'-0"	1
PD	4'-0"	7'-0"	1
SD	6'-0"	7'-0"	1

13

Window Schedule

Mark	Width	Height	Sill Height	Head Height	Count
SECOND FLOOR LEVEL					
V	2'-0"	2'-0"	5'-0"	7'-0"	3
KW3	2'-0"	3'-0"	4'-0"	7'-0"	1
W3	3'-0"	4'-0"	3'-0"	7'-0"	5
KW1	4'-0"	3'-0"	4'-0"	7'-0"	1
W4	4'-0"	4'-0"	3'-0"	7'-0"	4

14

Brick & Bolt

Hive Space, Ground Floor,
Ramalayam rd,
Laxmi Cyber city, Kondapur,
Hyderabad, Telangana 500084

Project

DEVENDRA KUMAR DASARI

CRN
177879


Drg. No.
A103


Date
21/09/2023

NORTH

Drawing Title
SECOND FLOOR PLAN

Scale
1 : 60

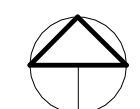

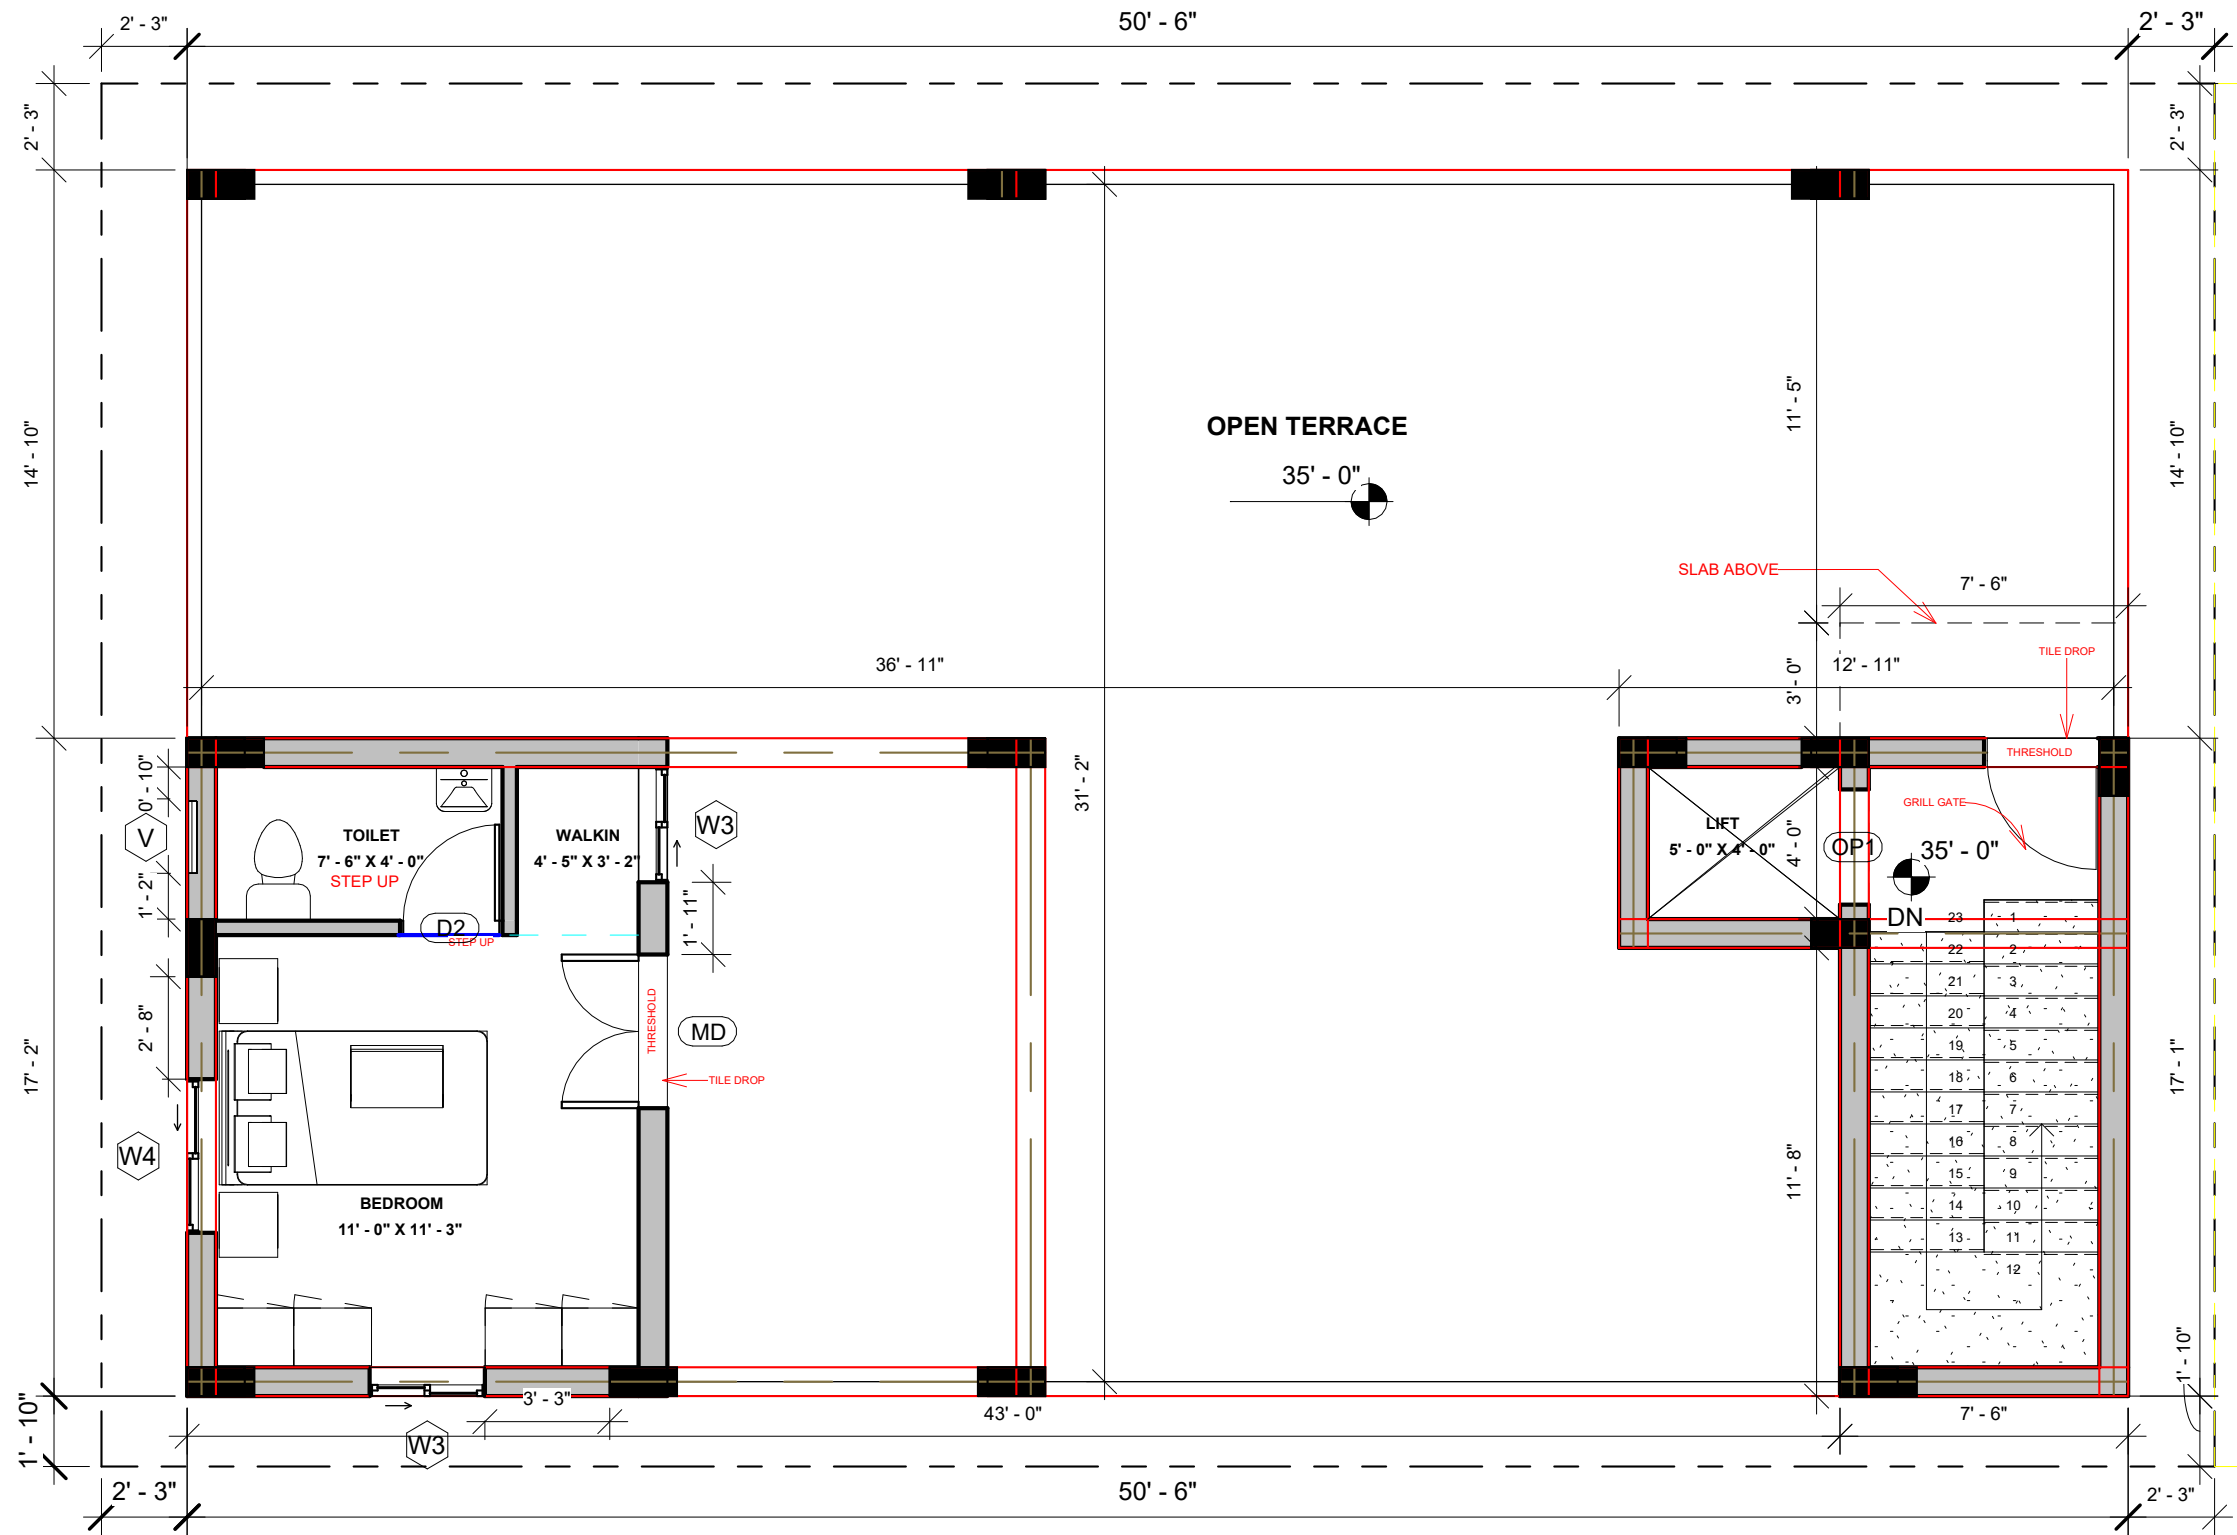


- NOTES:**
- Opening schedule may change according to the structural design.
 - The layout of columns and beams may change according to the structural design.
 - Number of steps may change according to the plinth and parking height desired.
 - Thickness of walls is only proposed. It may have to change based on the structural design to avoid column/beam projections.
 - The Contractor and the Consultant shall bear no responsibility whatsoever where any drawings provided by it/them in relation to the project / Said Works, does not comply with any applicable laws including the bye-laws of the building/society where such project is situated. Further, it is clarified that it shall be the responsibility of the Owner to ensure any and all compliance of the drawings provided by the Contractor/Consultant.

REV.
ITERATION - R7

AREA STATEMENT

Name	Area
TERRACE FLOOR LEVEL	
STAIRCASE	160 ft ²
Area	284 ft ²
OPEN TERRACE	1169 ft ²
	1612 ft ²

LEGENDS

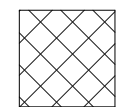

LOFTS

LOFT AREA -

ARCHITECT
AR.NOOHA MARIYAM M.T

Door Schedule			
Mark	Width	Height	Count
TERRACE FLOOR LEVEL			
D2	2' - 6"	7' - 0"	1
MD	4' - 0"	7' - 0"	1
OP1	3' - 0"	7' - 0"	1
			3
			34

Window Schedule					
Mark	Width	Height	Sill Height	Head Height	Count
TERRACE FLOOR LEVEL					
V	2' - 0"	2' - 0"	5' - 0"	7' - 0"	1
W3	3' - 0"	4' - 0"	3' - 0"	7' - 0"	2
W4	4' - 0"	4' - 0"	3' - 0"	7' - 0"	1
					4
					40

Brick & Bolt

Hive Space, Ground Floor,
Ramalayam rd,
Laxmi Cyber city, Kondapur,
Hyderabad, Telangana 500084

Project


DEVENDRA KUMAR DASARI

CRN
177879

Drg. No.
A104

Date
21/09/2023

NORTH

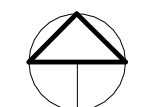

Drawing Title
TERRACE FLOOR PLAN

Scale
1 : 60