

NOTES:

- Opening schedule may change according to the structural design.
- The layout of columns and beams may change according to the structural design.
- Number of steps may change according to the plinth and parking height desired.
- Thickness of walls is only proposed. It may have to change based on the structural design to avoid column/beam projections.

The Contractor and the Consultant shall bear no responsibility whatsoever where any drawings provided by it/them in relation to the project / Said Works, does not comply with any applicable laws including the bye-laws of the building/society where such project is situated. Further, it is clarified that it shall be the responsibility of the Owner to ensure any and all compliance of the drawings provided by the Contractor/Consultant.

REV.
ITERATION - R1

AREA STATEMENT

Name	Area
ROAD LEVEL	
SITE	1500.00 ft ²
	1500.00 ft ²
PARKING LEVEL	
Area	126.56 ft ²
	126.56 ft ²
GROUND FLOOR LEVEL	
Area	1027.13 ft ²
	1027.13 ft ²

TOTAL SUNKEN SLAB AREA - 101.30 SQFT

LEGENDS



ARCHITECT

AR.V.ROHIT

Door Schedule

Mark	Width	Height
GROUND FLOOR LEVEL		
D1	2'-6"	7'-0"
D2	3'-0"	7'-0"
MD	4'-0"	7'-0"
RS	10'-0"	9'-0"

Window Schedule

Mark	Width	Height	Count	Area
GROUND FLOOR LEVEL				
V	2'-0"	2'-0"	1	4.00 ft ²
KW	4'-0"	3'-0"	1	12.00 ft ²
W1	5'-0"	4'-0"	6	120.00 ft ²
			8	136.00 ft ²

NOTE:

- PLINTH HEIGHT IS 2 FT FROM THE GROUND LVL.
- FFL- FFL HEIGHT IS 10'.
- ALL WASHROOMS ARE SUNKEN
- EXTERNAL WALL @ 9"; INTERNAL WALL @ 4 1/2"

Brick & Bolt

Hive Space, Ground Floor,
Ramalayam rd,
Laxmi Cyber city,
Kondapur,
Hyderabad, Telangana 500084

Project
MRS. SIVARANJANI

CRN
188673


Drg. No.
A101


Date
31-MAR-23

NORTH

Drawing Title
GROUND FLOOR PLAN

Scale
1 : 55

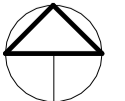

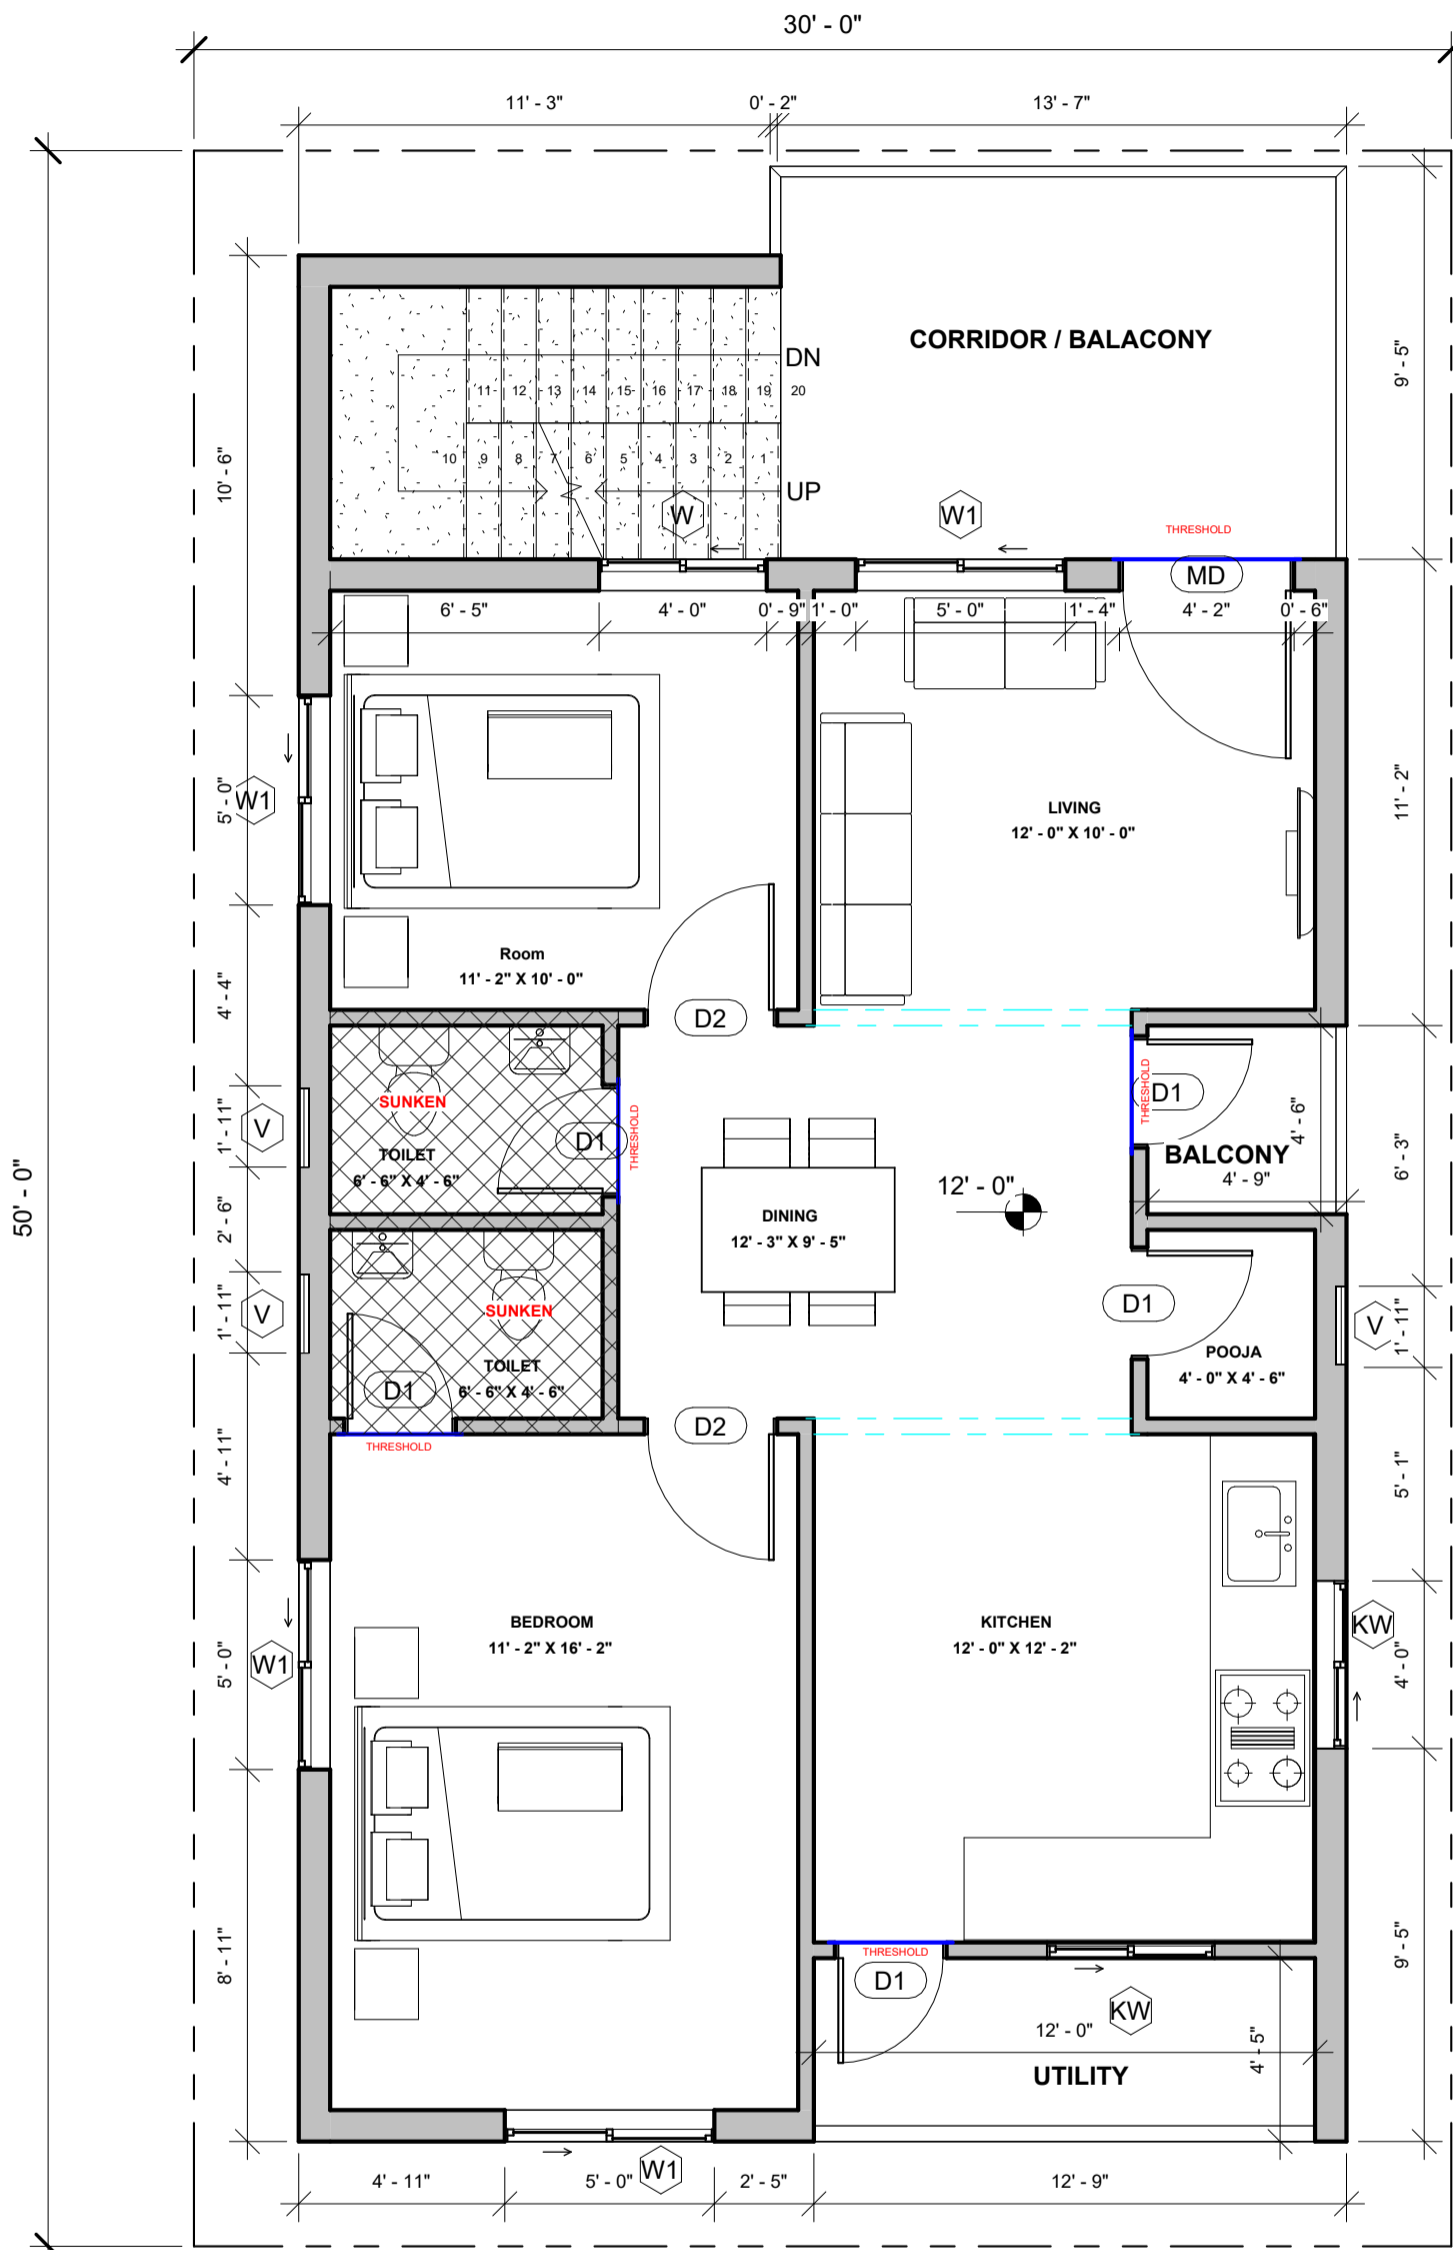

Door Schedule		
Mark	Width	Height
FIRST FLOOR LEVEL		
D1	2'-6"	7'-0"
D2	3'-0"	7'-0"
MD	4'-0"	7'-0"

Window Schedule				
Mark	Width	Height	Count	Area
FIRST FLOOR LEVEL				
V	2'-0"	2'-0"	3	12.00 ft ²
KW	4'-0"	3'-0"	2	24.00 ft ²
W	4'-0"	4'-0"	1	16.00 ft ²
W1	5'-0"	4'-0"	4	80.00 ft ²
			10	132.00 ft ²

NOTES:

- Opening schedule may change according to the structural design.
- The layout of columns and beams may change according to the structural design.
- Number of steps may change according to the plinth and parking height desired.
- Thickness of walls is only proposed. It may have to change based on the structural design to avoid column/beam projections.
- The Contractor and the Consultant shall bear no responsibility whatsoever where any drawings provided by it/them in relation to the project / Said Works, does not comply with any applicable laws including the bye-laws of the building/society where such project is situated. Further, it is clarified that it shall be the responsibility of the Owner to ensure any and all compliance of the drawings provided by the Contractor/Consultant.

REV.
ITERATION - R1

AREA STATEMENT

Name	Area
FIRST FLOOR LEVEL	
BALCONY	21.38 ft ²
UTILITY	52.32 ft ²
BALCONY	127.10 ft ²
Area	953.43 ft ²
	1154.22 ft ²

LEGENDS



ARCHITECT

AR.V.ROHIT

Brick & Bolt

Hive Space, Ground Floor,
Ramalayam rd,
Laxmi Cyber city,
Kondapur,
Hyderabad, Telangana 500084

Project

MRS. SIVARANJANI

CRN

188673


Drg. No.

A102

Date

31-MAR-23


NORTH

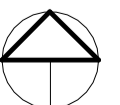

Drawing Title
FIRST FLOOR PLAN

Scale

1 : 55

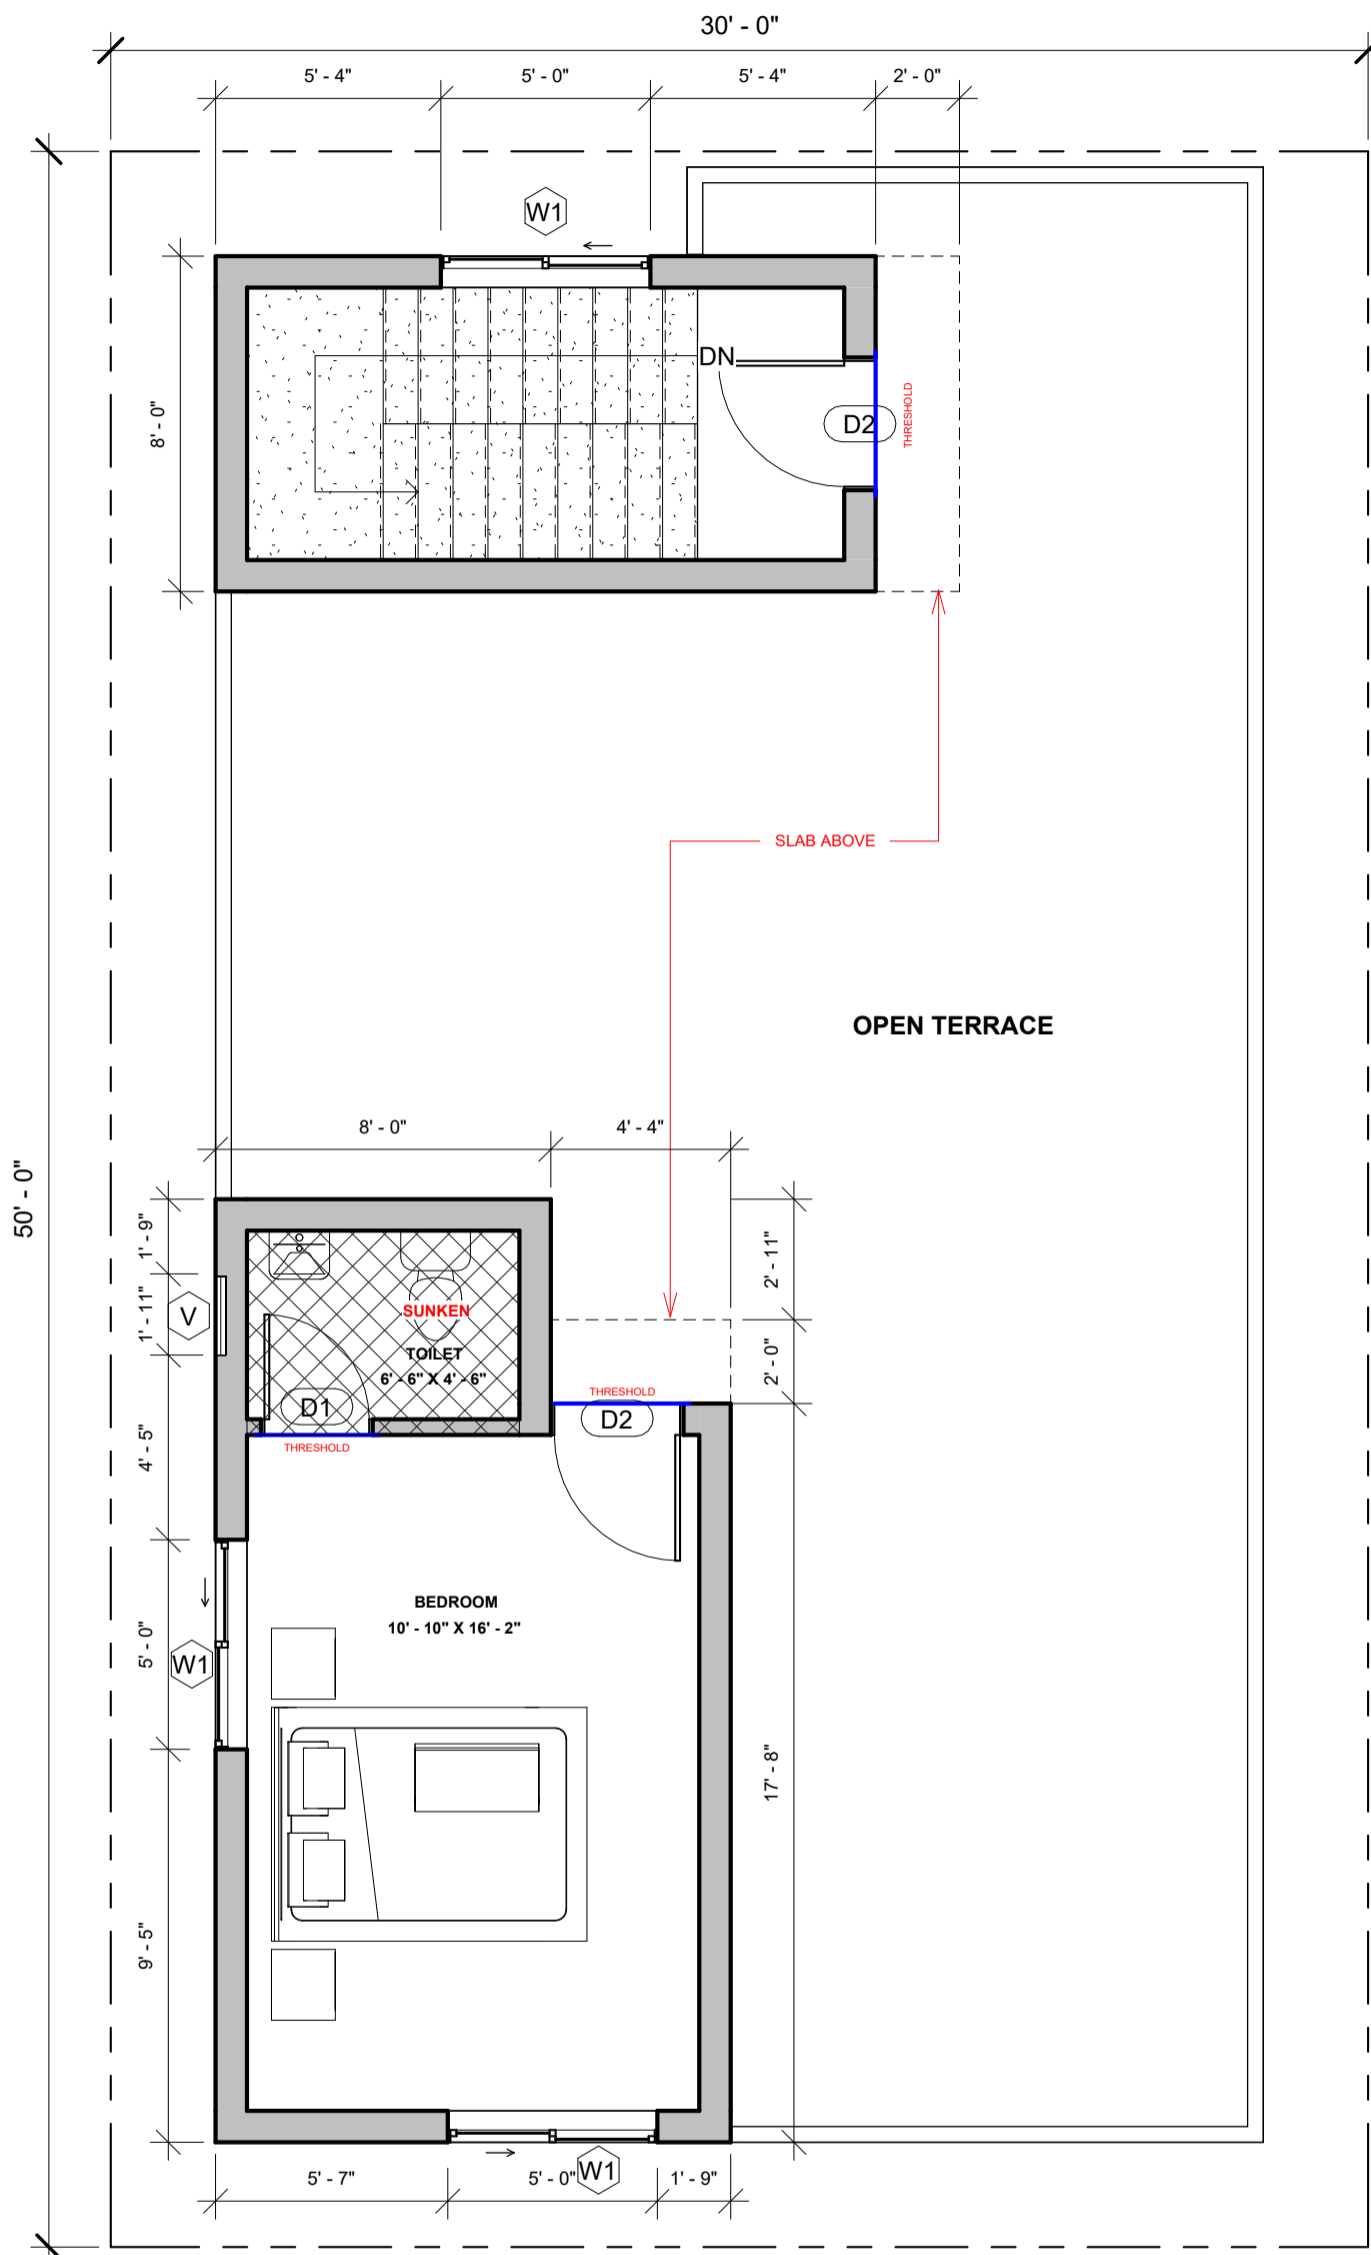

NOTES:

- Opening schedule may change according to the structural design.
- The layout of columns and beams may change according to the structural design.
- Number of steps may change according to the plinth and parking height desired.
- Thickness of walls is only proposed. It may have to change based on the structural design to avoid column/beam projections.
- The Contractor and the Consultant shall bear no responsibility whatsoever where any drawings provided by it/them in relation to the project / Said Works, does not comply with any applicable laws including the bye-laws of the building/society where such project is situated. Further, it is clarified that it shall be the responsibility of the Owner to ensure any and all compliance of the drawings provided by the Contractor/Consultant.


REV.

ITERATION - R1

AREA STATEMENT

Name	Area
TERRACE FLOOR LEVEL	
STAIRCASE	142.00 ft ²
Area	267.90 ft ²
	409.90 ft ²

LEGENDS

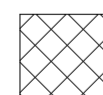

SUNKEN SLAB

ARCHITECT

AR.V.ROHIT

Mark	Width	Height
TERRACE FLOOR LEVEL		
D1	2' - 6"	7' - 0"
D2	3' - 0"	7' - 0"

Mark	Width	Height	Count	Area
TERRACE FLOOR LEVEL				
V	2' - 0"	2' - 0"	1	4.00 ft ²
W1	5' - 0"	4' - 0"	3	60.00 ft ²
			4	64.00 ft ²
Grand total			22	332.00 ft²

Brick & Bolt

Hive Space, Ground Floor,
Ramalayam rd,
Laxmi Cyber city,
Kondapur,
Hyderabad, Telangana 500084

Project

MRS. SIVARANJANI

CRN
188673

Drg. No.
A103

Date
31-MAR-23

NORTH

Drawing Title
TERRACE FLOOR PLAN

Scale
1 : 55





NOTES:

- Opening schedule may change according to the structural design.
- The layout of columns and beams may change according to the structural design.
- Number of steps may change according to the plinth and parking height desired.
- Thickness of walls is only proposed. It may have to change based on the structural design to avoid column/beam projections.
- The Contractor and the Consultant shall bear no responsibility whatsoever where any drawings provided by it/them in relation to the project / Said Works, does not comply with any applicable laws including the bye-laws of the building/society where such project is situated. Further, it is clarified that it shall be the responsibility of the Owner to ensure any and all compliance of the drawings provided by the Contractor/Consultant.

REV.

ITERATION - R1

AREA STATEMENT

LEGENDS

ARCHITECT

AR.V.ROHIT

Brick & Bolt

Hive Space, Ground Floor,
Ramalayam rd,
Laxmi Cyber city,
Kondapur,
Hyderabad, Telangana 500084

Project

MRS. SIVARANJANI

CRN
188673

Drg. No.
A104

Date
31-MAR-23

Drawing Title
VIEW

Scale