

NOTES:

- Opening schedule may change according to the structural design.
- The layout of columns and beams may change according to the structural design.
- Number of steps may change according to the plinth and parking height desired.
- Thickness of walls is only proposed. It may have to change based on the structural design to avoid column/beam projections.
- The Contractor and the Consultant shall bear no responsibility whatsoever where any drawings provided by it/them in relation to the project / Said Works, does not comply with any applicable laws including the bye-laws of the building/society where such project is situated. Further, it is clarified that it shall be the responsibility of the Owner to ensure any and all compliance of the drawings provided by the Contractor/Consultant.

REV.

V5

AREA STATEMENT

BUILT UP - 1357.5 Sqft

SIT OUT - 116.5 Sqft

PARKING - 374 Sqft

LEGENDS

- Floor height - 10'0"
- No of steps - 19
- Riser height - 6.3"
- External Wall - 6" (Concrete block)
- Internal Wall - 4" (Concrete block)
- Plinth Height - 2'0" (From road level)

ARCHITECT

M N BHUVAN

Brick & Bolt

ClayWorks CBD, Shoba Alexander Plaza, Ashok Nagar, Bengaluru, Karnataka 560025

Project

RESIDENCE FOR Mr. GANDHI

CRN

193852

Drg. No.

A101

Date


15/07/2023


Drawing Title

GROUND FLOOR PLAN

Scale

1 : 55

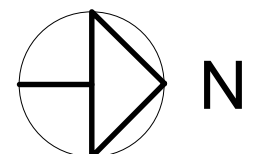

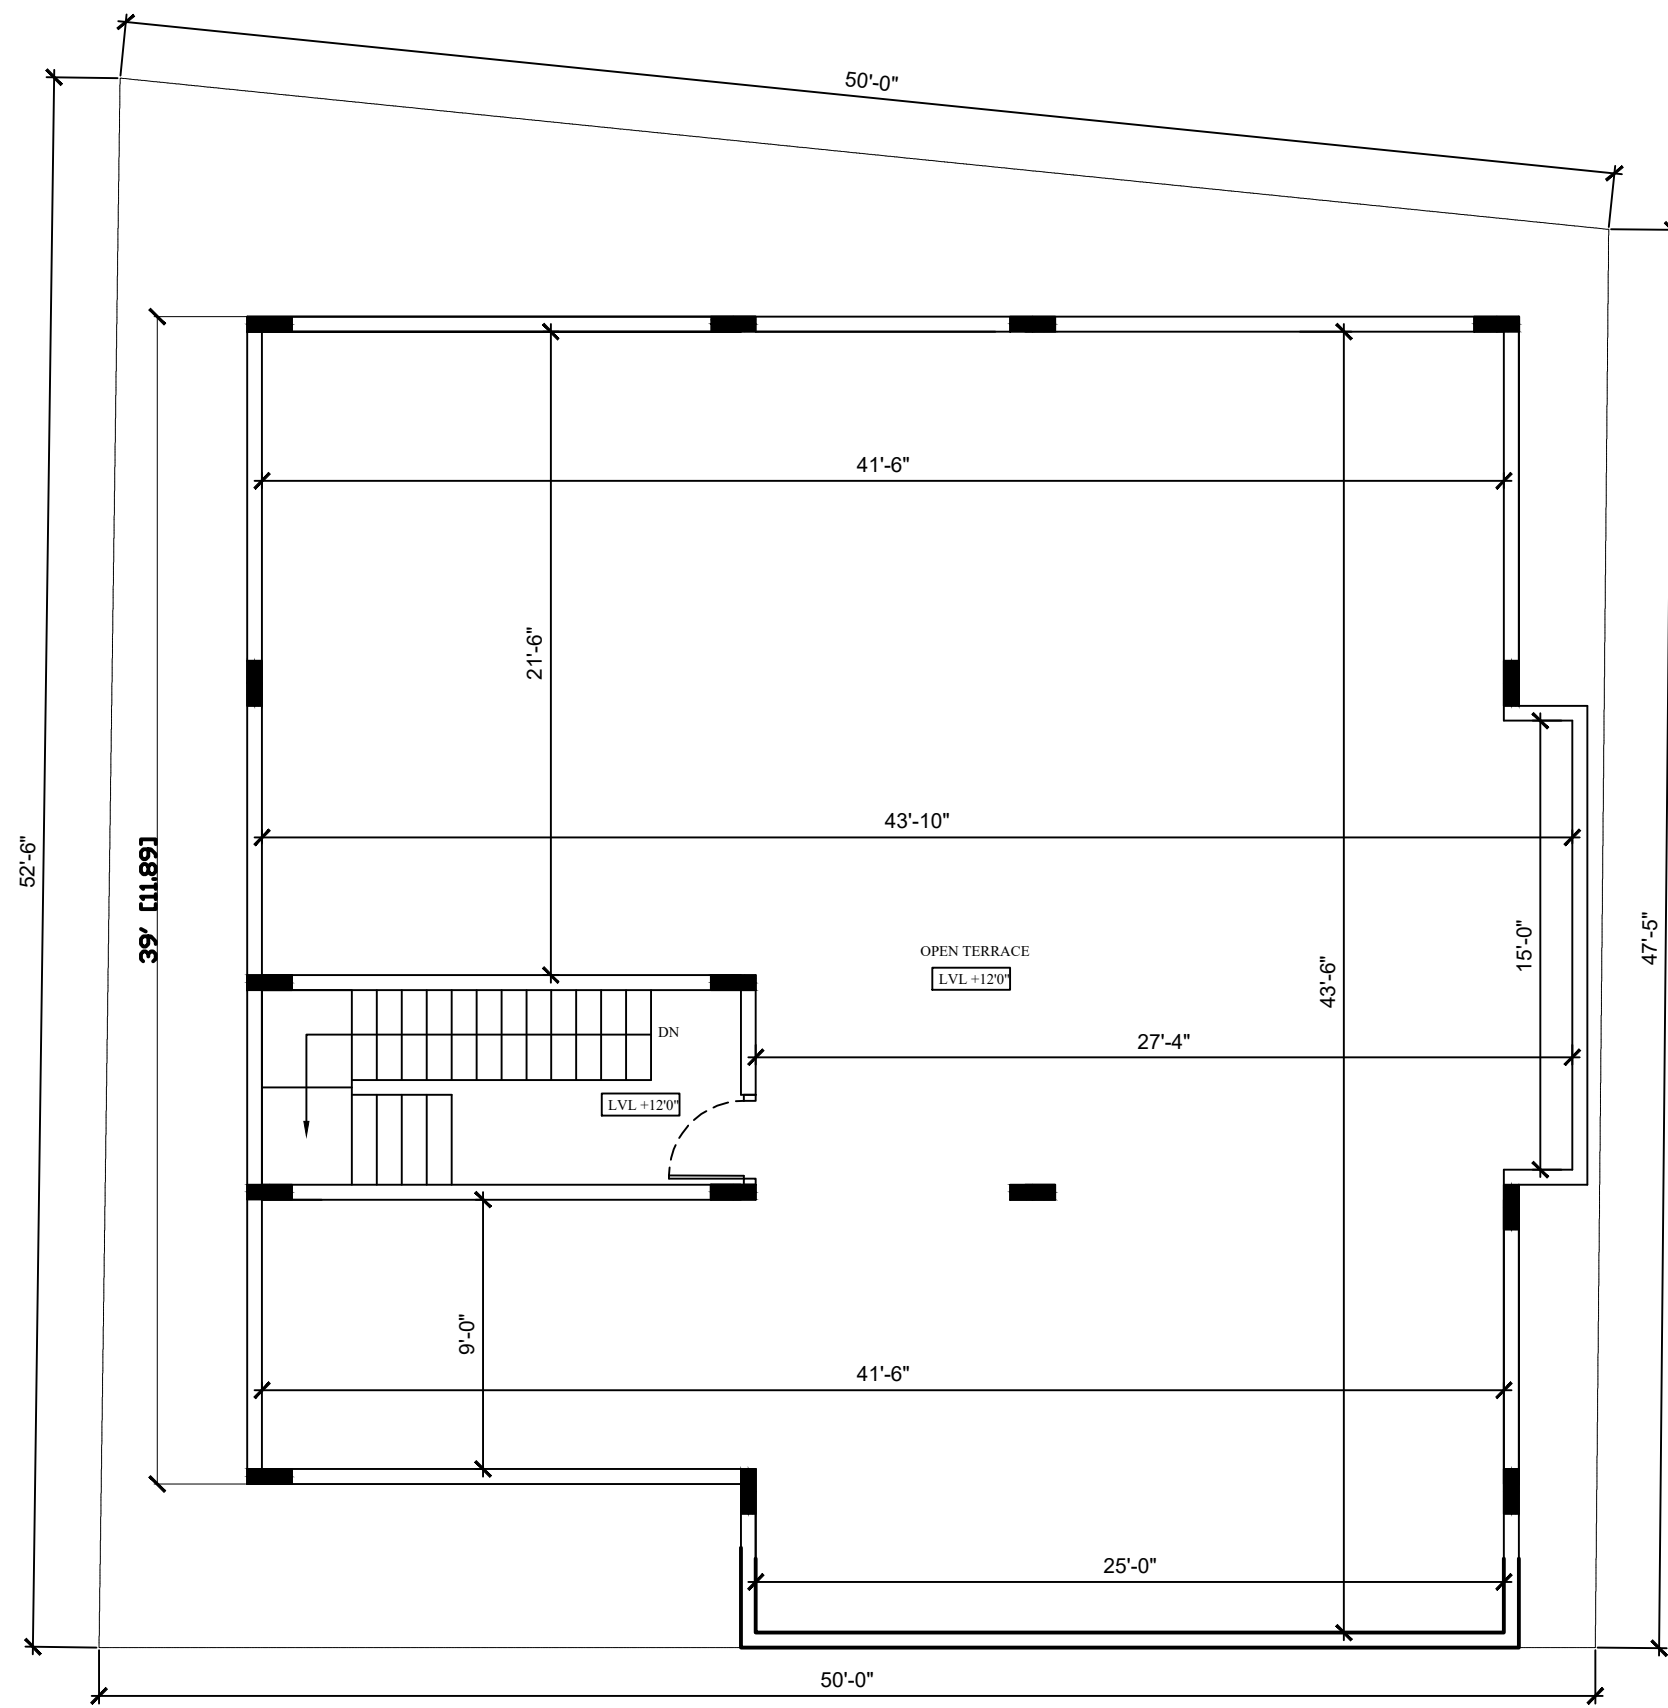

ROAD BY EAST

- NOTES:**
- Opening schedule may change according to the structural design.
 - The layout of columns and beams may change according to the structural design.
 - Number of steps may change according to the plinth and parking height desired.
 - Thickness of walls is only proposed. It may have to change based on the structural design to avoid column/beam projections.
 - The Contractor and the Consultant shall bear no responsibility whatsoever where any drawings provided by it/them in relation to the project / Said Works, does not comply with any applicable laws including the bye-laws of the building/society where such project is situated. Further, it is clarified that it shall be the responsibility of the Owner to ensure any and all compliance of the drawings provided by the Contractor/Consultant.

REV.
V5

AREA STATEMENT
BUILT UP - 127.5 Sqft

LEGENDS
 Floor height - 10'0"
 No of steps - 21
 Riser height - 5.7"
 External Wall - 6"
 Internal Wall - 4"
 (Concrete block)
 Plinth Height - 1'6"
 (From road level)

ARCHITECT
M N BHUVAN

Brick & Bolt
 ClayWorks CBD, Shoba Alexander Plaza, Ashok Nagar, Bengaluru, Karnataka 560025

Project
RESIDENCE FOR Mr. GANDHI

CRN
193852

Drg. No.
A101

Date
15/07/2023

Drawing Title
TERRACE FLOOR PLAN

Scale
1 : 55

