

Area Schedule	
Name	Area

ROAD LEVEL	
Site	1762.50 ft ²
	1762.50 ft ²

PARKING LEVEL	
Parking	438.38 ft ²
	438.38 ft ²

GROUND FLOOR LEVEL	
Utility	24.94 ft ²
Builtup Area	476.06 ft ²
	501.00 ft ²

FIRST FLOOR LEVEL	
Builtup Area	782.09 ft ²
Balcony	57.09 ft ²
Balcony	75.25 ft ²
Utility	24.94 ft ²
	939.38 ft ²

SECOND FLOOR LEVEL	
Utility	24.94 ft ²
Builtup Area	782.09 ft ²
Balcony	57.09 ft ²
Balcony	75.25 ft ²
	939.38 ft ²

TERRACE FLOOR LEVEL	
Builtup Area	122.06 ft ²
	122.06 ft ²
	4702.69 ft ²

NOTES:

- Opening schedule may change according to the structural design.
- The layout of columns and beams may change according to the structural design.
- Number of steps may change according to the plinth and parking height desired.
- Thickness of walls is only proposed. It may have to change based on the structural design to avoid column/beam projections.
- The Contractor and the Consultant shall bear no responsibility whatsoever where any drawings provided by it/them in relation to the project / Said Works, does not comply with any applicable laws including the bye-laws of the building/society where such project is situated. Further, it is clarified that it shall be the responsibility of the Owner to ensure any and all compliance of the drawings provided by the Contractor/Consultant.

REV.

CONCEPT - R3

AREA STATEMENT

LEGENDS

- NOTE:**
- FFL-FLL @ 10FT ;
 - TERRACE @ 10FT
 - PLINTH HEIGHT IS 2'0" FROM ROAD LEVEL
 - ALL WASHROOMS ARE SUNKEN SLAB.
 - EXTERNAL WALL - 9" ;
 - INTERNAL WALL - 4 1/2"

ARCHITECT

AR.ASHOK

Brick & Bolt

Hive Space, Ground Floor,
Ramalayam rd,
Laxmi Cyber city,Kondapur,
Hyderabad, Telangana 500084

Project

MR.VASU D

CRN
224203

Drg. No.
A101


Date
27/02/2024

Drawing Title
GROUND FLOOR PLAN

Scale
1 : 60

NORTH



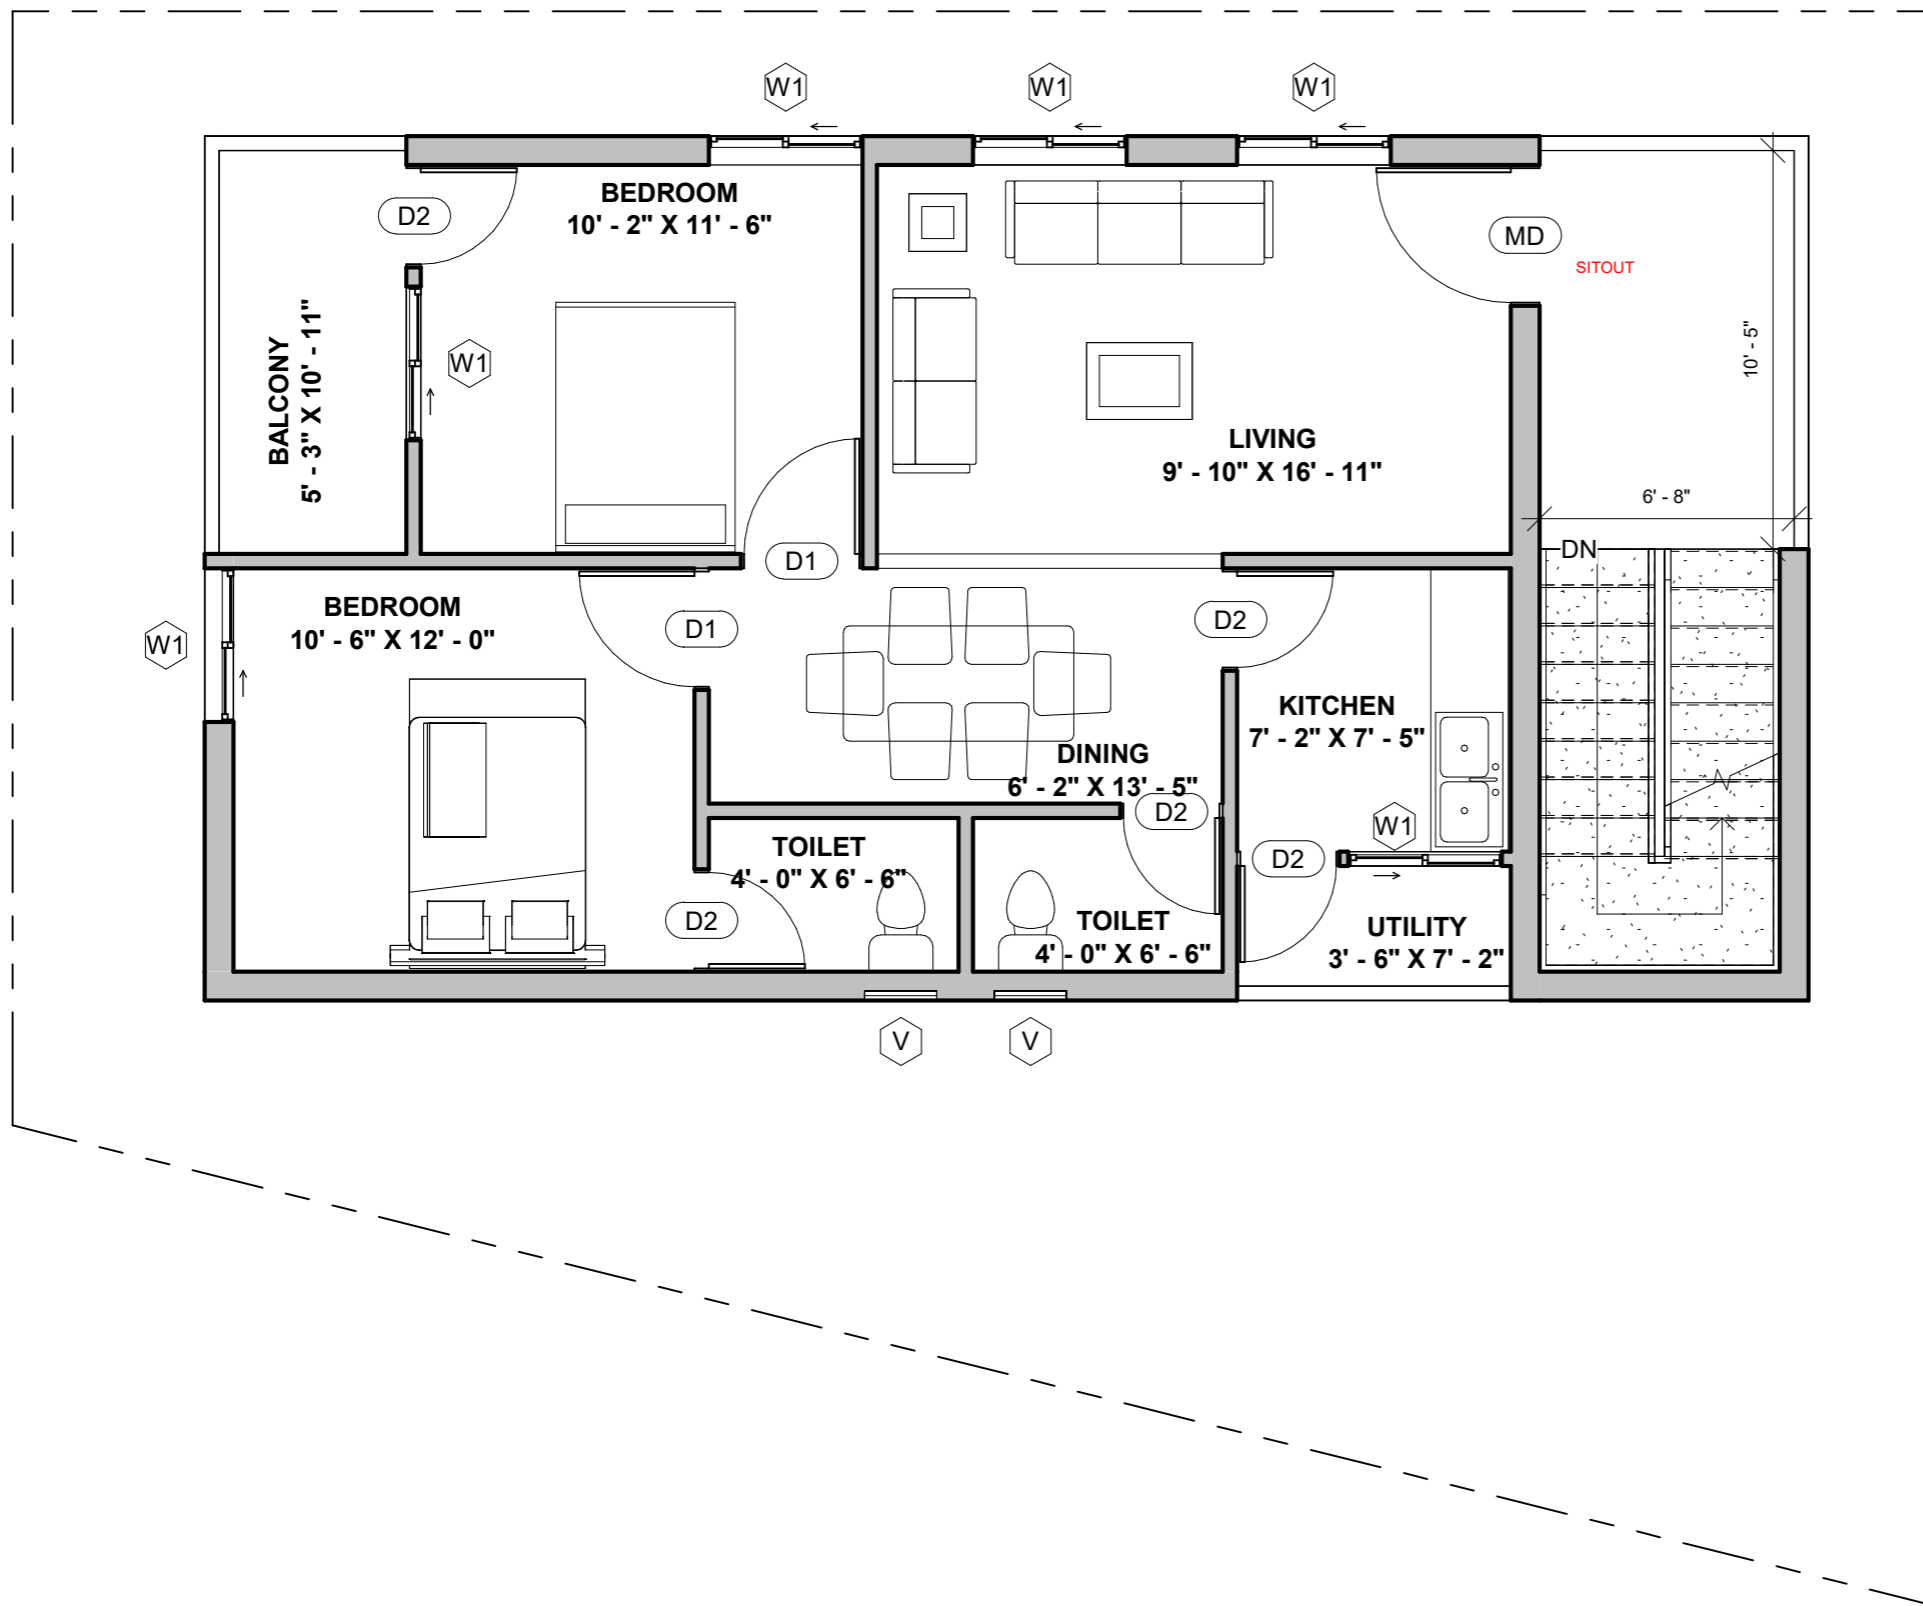

Area Schedule	
Name	Area

ROAD LEVEL	
Site	1762.50 ft ²
	1762.50 ft ²

PARKING LEVEL	
Parking	438.38 ft ²
	438.38 ft ²

GROUND FLOOR LEVEL	
Utility	24.94 ft ²
Builtup Area	476.06 ft ²
	501.00 ft ²

FIRST FLOOR LEVEL	
Builtup Area	782.09 ft ²
Balcony	57.09 ft ²
Balcony	75.25 ft ²
Utility	24.94 ft ²
	939.38 ft ²

SECOND FLOOR LEVEL	
Utility	24.94 ft ²
Builtup Area	782.09 ft ²
Balcony	57.09 ft ²
Balcony	75.25 ft ²
	939.38 ft ²

TERRACE FLOOR LEVEL	
Builtup Area	122.06 ft ²
	122.06 ft ²
	4702.69 ft ²

NOTES:

- Opening schedule may change according to the structural design.
- The layout of columns and beams may change according to the structural design.
- Number of steps may change according to the plinth and parking height desired.
- Thickness of walls is only proposed. It may have to change based on the structural design to avoid column/beam projections.
- The Contractor and the Consultant shall bear no responsibility whatsoever where any drawings provided by it/them in relation to the project / Said Works, does not comply with any applicable laws including the bye-laws of the building/society where such project is situated. Further, it is clarified that it shall be the responsibility of the Owner to ensure any and all compliance of the drawings provided by the Contractor/Consultant.

REV.

CONCEPT - R3

AREA STATEMENT

LEGENDS

ARCHITECT

AR.ASHOK

Brick & Bolt

Hive Space, Ground Floor,
Ramalayam rd,
Laxmi Cyber city,Kondapur,
Hyderabad, Telangana 500084

Project

MR.VASU D

CRN
224203


Drg. No.
A102


Date
27/02/2024

Drawing Title
FIRST FLOOR PLAN

Scale
1 : 60

NORTH

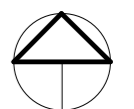

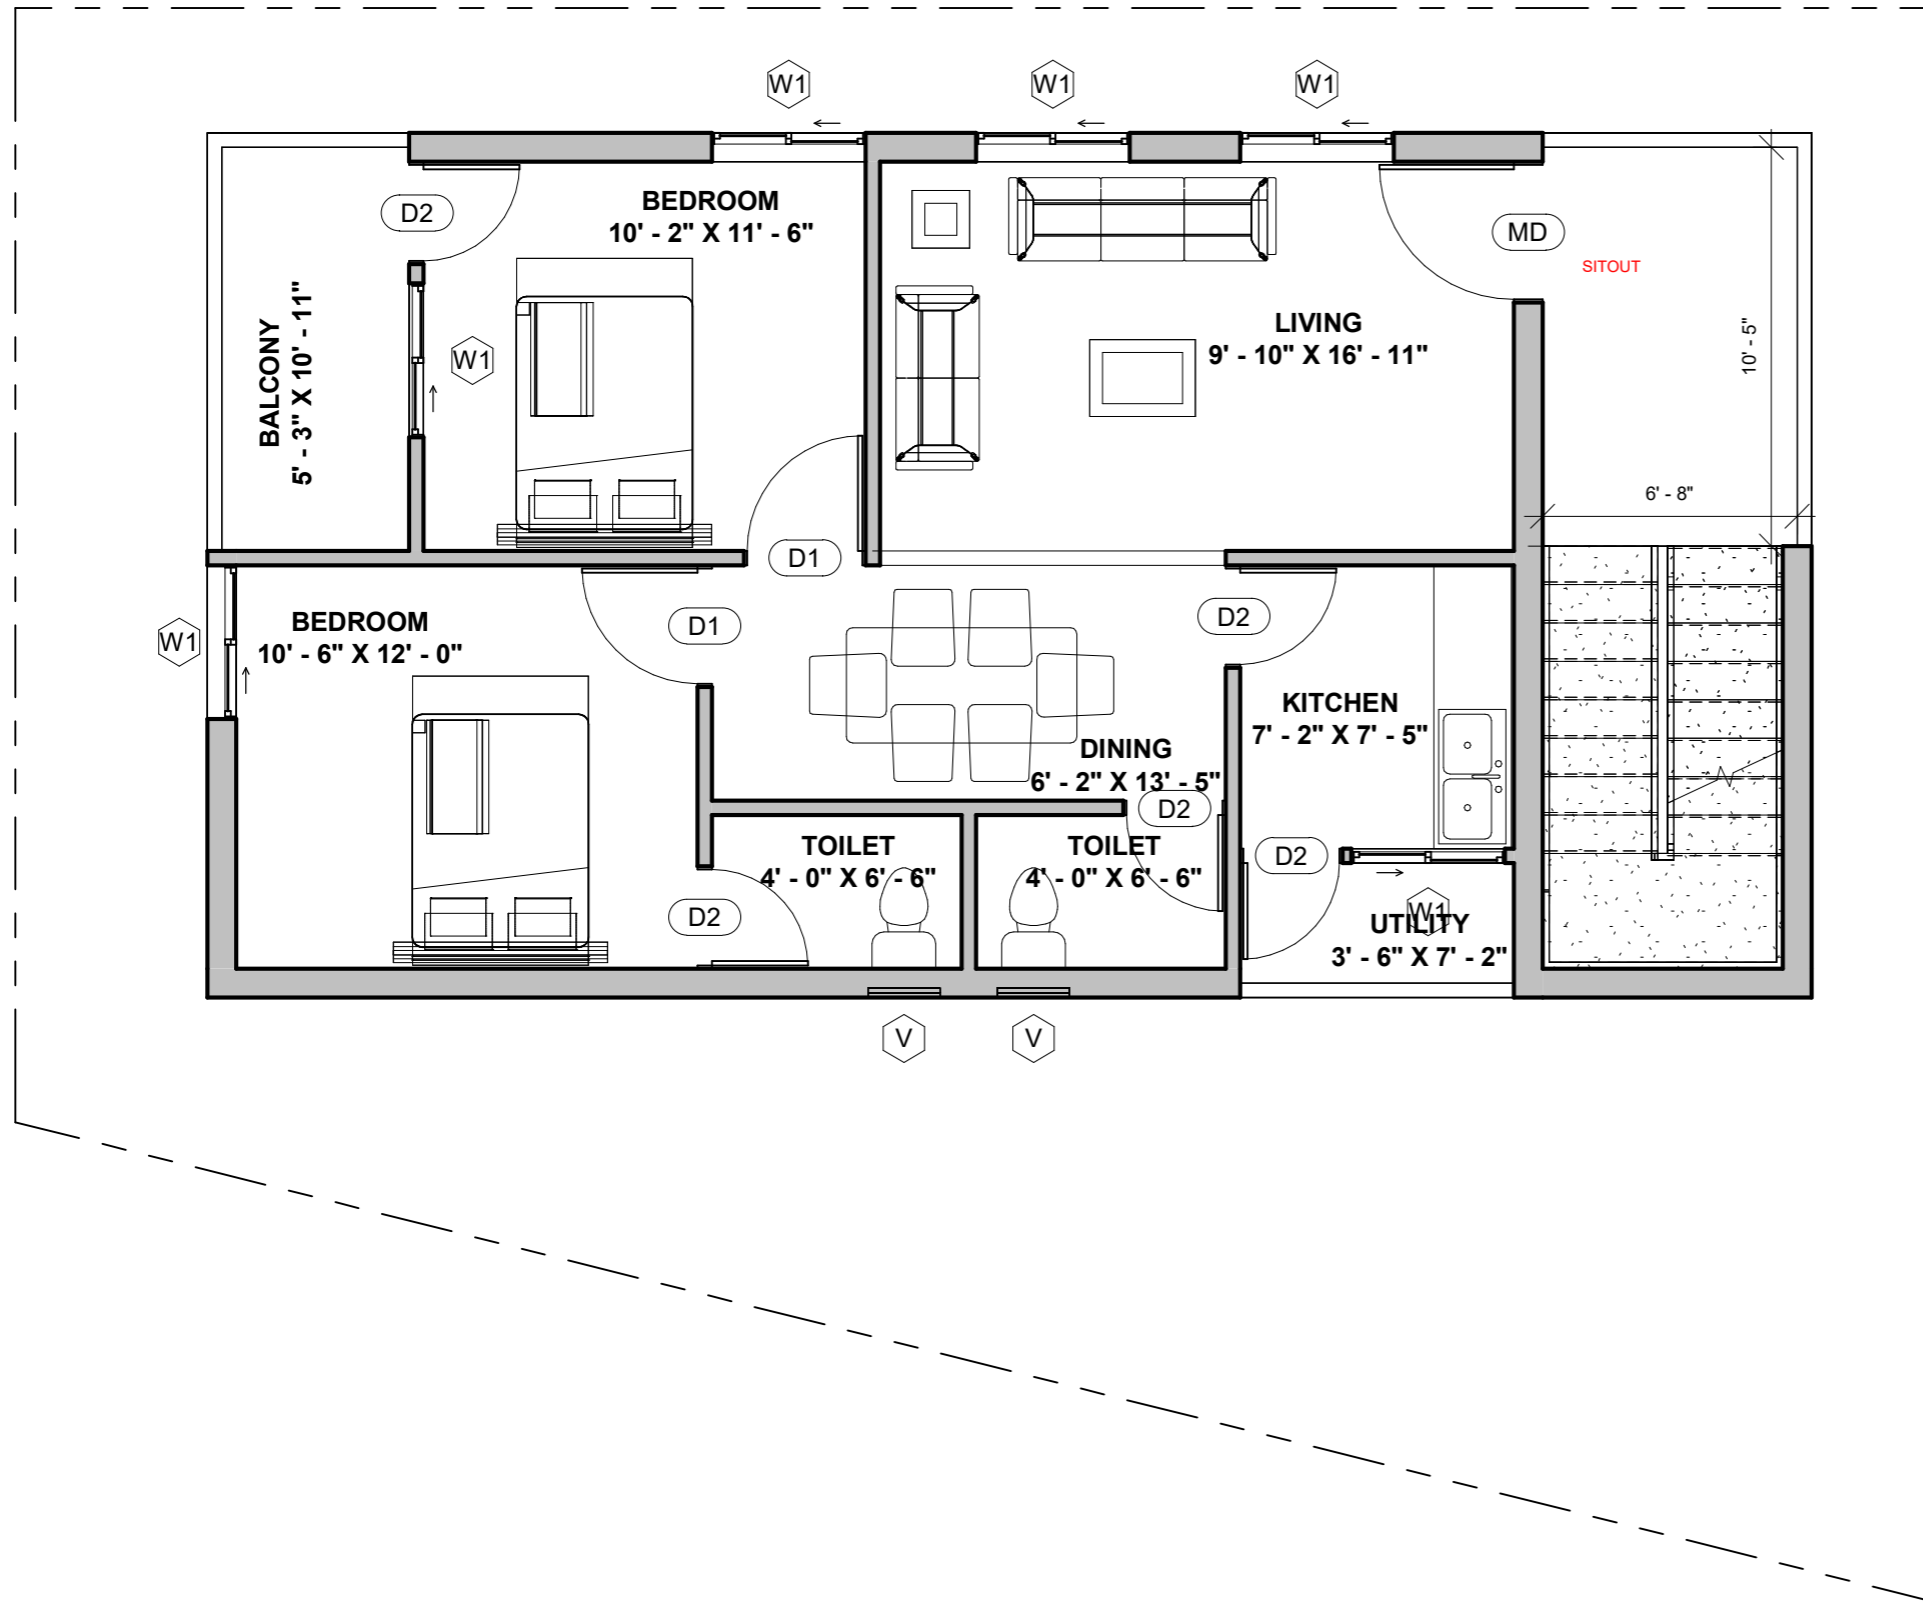

Area Schedule	
Name	Area

ROAD LEVEL	
Site	1762.50 ft ²
	1762.50 ft ²

PARKING LEVEL	
Parking	438.38 ft ²
	438.38 ft ²

GROUND FLOOR LEVEL	
Utility	24.94 ft ²
Builtup Area	476.06 ft ²
	501.00 ft ²

FIRST FLOOR LEVEL	
Builtup Area	782.09 ft ²
Balcony	57.09 ft ²
Balcony	75.25 ft ²
Utility	24.94 ft ²
	939.38 ft ²

SECOND FLOOR LEVEL	
Utility	24.94 ft ²
Builtup Area	782.09 ft ²
Balcony	57.09 ft ²
Balcony	75.25 ft ²
	939.38 ft ²

TERRACE FLOOR LEVEL	
Builtup Area	122.06 ft ²
	122.06 ft ²
	4702.69 ft ²

NOTES:

- Opening schedule may change according to the structural design.
- The layout of columns and beams may change according to the structural design.
- Number of steps may change according to the plinth and parking height desired.
- Thickness of walls is only proposed. It may have to change based on the structural design to avoid column/beam projections.
- The Contractor and the Consultant shall bear no responsibility whatsoever where any drawings provided by it/them in relation to the project / Said Works, does not comply with any applicable laws including the bye-laws of the building/society where such project is situated. Further, it is clarified that it shall be the responsibility of the Owner to ensure any and all compliance of the drawings provided by the Contractor/Consultant.

REV.

CONCEPT - R3

AREA STATEMENT

LEGENDS

ARCHITECT

AR.ASHOK

Brick & Bolt

Hive Space, Ground Floor,
Ramalayam rd,
Laxmi Cyber city,Kondapur,
Hyderabad, Telangana 500084

Project

MR.VASU D

CRN
224203


Drg. No.
A103


Date
27/02/2024

Drawing Title
SECOND FLOOR PLAN

Scale
1 : 60

NORTH

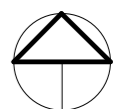

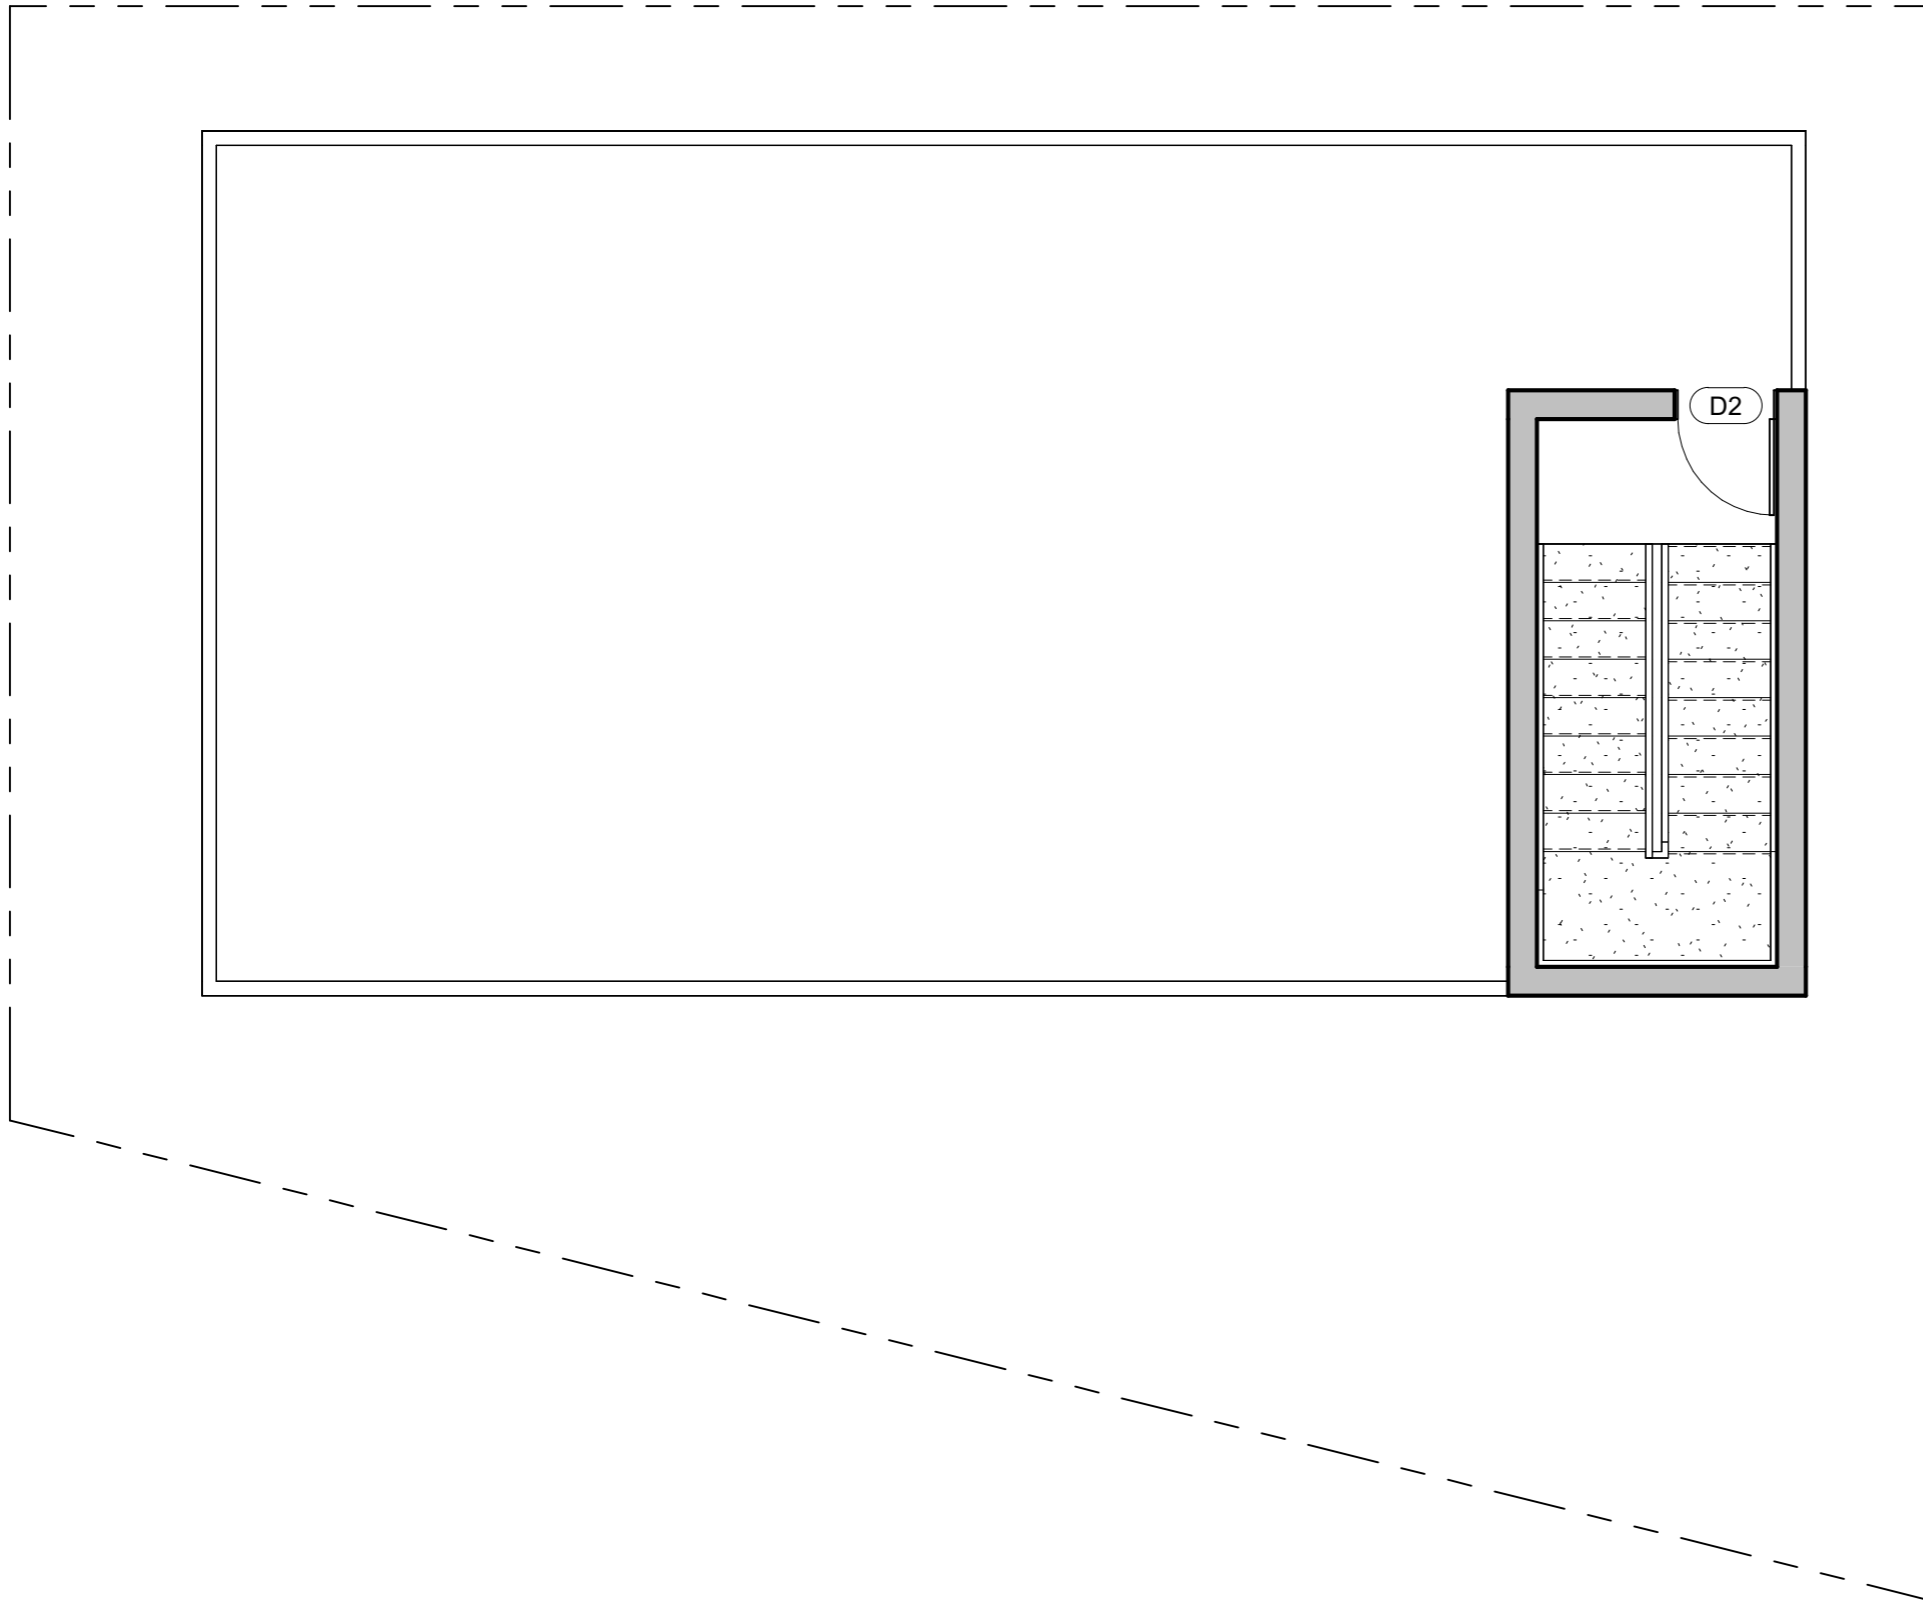

Area Schedule	
Name	Area

ROAD LEVEL

Site	1762.50 ft ²
	1762.50 ft ²

PARKING LEVEL

Parking	438.38 ft ²
	438.38 ft ²

GROUND FLOOR LEVEL

Utility	24.94 ft ²
Builtup Area	476.06 ft ²
	501.00 ft ²

FIRST FLOOR LEVEL

Builtup Area	782.09 ft ²
Balcony	57.09 ft ²
Balcony	75.25 ft ²
Utility	24.94 ft ²
	939.38 ft ²

SECOND FLOOR LEVEL

Utility	24.94 ft ²
Builtup Area	782.09 ft ²
Balcony	57.09 ft ²
Balcony	75.25 ft ²
	939.38 ft ²

TERRACE FLOOR LEVEL

Builtup Area	122.06 ft ²
	122.06 ft ²
	4702.69 ft ²

NOTES:

- Opening schedule may change according to the structural design.
- The layout of columns and beams may change according to the structural design.
- Number of steps may change according to the plinth and parking height desired.
- Thickness of walls is only proposed. It may have to change based on the structural design to avoid column/beam projections.

The Contractor and the Consultant shall bear no responsibility whatsoever where any drawings provided by it/them in relation to the project / Said Works, does not comply with any applicable laws including the bye-laws of the building/society where such project is situated. Further, it is clarified that it shall be the responsibility of the Owner to ensure any and all compliance of the drawings provided by the Contractor/Consultant.

REV.
CONCEPT - R3

AREA STATEMENT

LEGENDS

ARCHITECT
AR.ASHOK

Brick & Bolt
Hive Space, Ground Floor,
Ramalayam rd,
Laxmi Cyber city,Kondapur,
Hyderabad, Telangana 500084

Project
MR.VASU D


CRN
224203

Drg. No.
A104

Date
27/02/2024

Drawing Title
TERRACE FLOOR PLAN

Scale
1 : 60

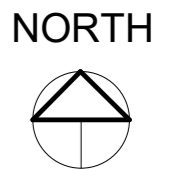



NOTES:

- Opening schedule may change according to the structural design.
- The layout of columns and beams may change according to the structural design.
- Number of steps may change according to the plinth and parking height desired.
- Thickness of walls is only proposed. It may have to change based on the structural design to avoid column/beam projections.

The Contractor and the Consultant shall bear no responsibility whatsoever where any drawings provided by it/them in relation to the project / Said Works, does not comply with any applicable laws including the bye-laws of the building/society where such project is situated. Further, it is clarified that it shall be the responsibility of the Owner to ensure any and all compliance of the drawings provided by the Contractor/Consultant.

REV.

CONCEPT - R3

AREA STATEMENT

LEGENDS

ARCHITECT

AR.ASHOK

Brick & Bolt

Hive Space, Ground Floor,
Ramalayam rd,
Laxmi Cyber city,Kondapur,
Hyderabad, Telangana 500084

Project

MR.VASU D

CRN

224203

Drg. No.

A105

Date


27/02/2024

Drawing Title

3D View

Scale

NORTH

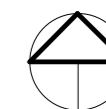

Area Schedule	
Name	Area

ROAD LEVEL

Site	1762.50 ft ²
	1762.50 ft ²

PARKING LEVEL

Parking	438.38 ft ²
	438.38 ft ²

GROUND FLOOR LEVEL

Utility	24.94 ft ²
Builtup Area	476.06 ft ²
	501.00 ft ²

FIRST FLOOR LEVEL

Builtup Area	782.09 ft ²
Balcony	57.09 ft ²
Balcony	75.25 ft ²
Utility	24.94 ft ²
	939.38 ft ²

SECOND FLOOR LEVEL

Utility	24.94 ft ²
Builtup Area	782.09 ft ²
Balcony	57.09 ft ²
Balcony	75.25 ft ²
	939.38 ft ²

TERRACE FLOOR LEVEL

Builtup Area	122.06 ft ²
	122.06 ft ²
	4702.69 ft ²

Door Schedule			
Mark	Width	Height	Area

GROUND FLOOR LEVEL

D1	3' - 0"	7' - 0"	21.00 ft ²
D2	2' - 6"	7' - 0"	52.50 ft ²
MD	3' - 6"	7' - 0"	24.50 ft ²
			98.00 ft ²

FIRST FLOOR LEVEL

D1	3' - 0"	7' - 0"	42.00 ft ²
D2	2' - 6"	7' - 0"	87.50 ft ²
MD	3' - 6"	7' - 0"	24.50 ft ²
			154.00 ft ²

SECOND FLOOR LEVEL

D1	3' - 0"	7' - 0"	42.00 ft ²
D2	2' - 6"	7' - 0"	87.50 ft ²
MD	3' - 6"	7' - 0"	24.50 ft ²
			154.00 ft ²

TERRACE FLOOR LEVEL

D2	2' - 6"	7' - 0"	17.50 ft ²
			17.50 ft ²
Grand total: 22			423.50 ft ²

Window Schedule				
Mark	Width	Height	Count	Area

GROUND FLOOR LEVEL

V	2' - 0"	2' - 0"	1	4.00 ft ²
W1	4' - 0"	4' - 0"	4	64.00 ft ²
			5	68.00 ft ²

FIRST FLOOR LEVEL

V	2' - 0"	2' - 0"	2	8.00 ft ²
W1	4' - 0"	4' - 0"	6	96.00 ft ²
			8	104.00 ft ²

SECOND FLOOR LEVEL

V	2' - 0"	2' - 0"	2	8.00 ft ²
W1	4' - 0"	4' - 0"	6	96.00 ft ²
			8	104.00 ft ²
Grand total			21	276.00 ft ²

NOTES:

- Opening schedule may change according to the structural design.
- The layout of columns and beams may change according to the structural design.
- Number of steps may change according to the plinth and parking height desired.
- Thickness of walls is only proposed. It may have to change based on the structural design to avoid column/beam projections.

The Contractor and the Consultant shall bear no responsibility whatsoever where any drawings provided by it/them in relation to the project / Said Works, does not comply with any applicable laws including the bye-laws of the building/society where such project is situated. Further, it is clarified that it shall be the responsibility of the Owner to ensure any and all compliance of the drawings provided by the Contractor/Consultant.

REV.

CONCEPT - R3

AREA STATEMENT

LEGENDS

ARCHITECT

AR.ASHOK

Brick & Bolt

Hive Space, Ground Floor,
Ramalayam rd,
Laxmi Cyber city,Kondapur,
Hyderabad, Telangana 500084

Project

MR.VASU D

CRN

224203

Drg. No.

A106

Date

27/02/2024

Drawing Title

QUANTITY SCHEDULES

Scale

NORTH

