

Area Schedule (Covered)		
Name	Area	Level
SITE	1151 SF	ROAD LEVEL
PARKING	849 SF	GROUND FLOOR LEVEL
LIFT	28 SF	GROUND FLOOR LEVEL
BUILT UP AREA	274 SF	GROUND FLOOR LEVEL
BUILT UP AREA	1018 SF	FIRST FLOOR LEVEL
LIFT	28 SF	FIRST FLOOR LEVEL
REAR BALCONY	37 SF	FIRST FLOOR LEVEL
CUTOUT	14 SF	FIRST FLOOR LEVEL
FRONT BALCONY	54 SF	FIRST FLOOR LEVEL
BUILT UP AREA	1018 SF	SECOND FLOOR LEVEL
LIFT	28 SF	SECOND FLOOR LEVEL
REAR BALCONY	37 SF	SECOND FLOOR LEVEL
CUTOUT	14 SF	SECOND FLOOR LEVEL
FRONT BALCONY	54 SF	SECOND FLOOR LEVEL
BUILT UP AREA	1018 SF	THIRD FLOOR LEVEL
LIFT	28 SF	THIRD FLOOR LEVEL
CUTOUT	14 SF	THIRD FLOOR LEVEL
FRONT BALCONY	54 SF	THIRD FLOOR LEVEL
REAR BALCONY	37 SF	THIRD FLOOR LEVEL
BUILT UP AREA	1018 SF	FOURTH FLOOR LEVEL
LIFT	28 SF	FOURTH FLOOR LEVEL
REAR BALCONY	37 SF	FOURTH FLOOR LEVEL
CUTOUT	14 SF	FOURTH FLOOR LEVEL
FRONT BALCONY	54 SF	FOURTH FLOOR LEVEL
LIFT	28 SF	TERRACE FLOOR PLAN
BUILT UP AREA	103 SF	TERRACE FLOOR PLAN
TOILET	42 SF	TERRACE FLOOR PLAN

NOTES:

- Opening schedule may change according to the structural design.
- The layout of columns and beams may change according to the structural design.
- Number of steps may change according to the plinth and parking height desired.
- Thickness of walls is only proposed. It may have to change based on the structural design to avoid column/beam projections.

The Contractor and the Consultant shall bear no responsibility whatsoever where any drawings provided by them in relation to the project / Said Works, does not comply with any applicable laws including the bye-laws of the building/society where such project is situated. Further, it is clarified that it shall be the responsibility of the Owner to ensure any and all compliance of the drawings provided by the Contractor/Consultant.

REV.

CONCEPT - R04

AREA STATEMENT

LEGENDS

- STI. FLR. TO FIR. FLR HT - 9'-6"
- WIDTH OF STAIRCASE - 3'-0"
- NO. OF STEPS - 17
- RISER HEIGHT - 160 MM.
- EXTERNAL WALL - 6"
- INTERNAL WALL - 4"

ARCHITECT

AR.FAIZAN

Brick & Bolt

Clayworks, 16/2, m 2nd Floor,
Sobha Alexander Plaza,
Commissariat Rd, Ashok Nagar,
Bengaluru, Karnataka 560025

Project
**Mr. Ishan
Pundit**

CRN
240677

Drg. No.
A101


Date
20/02/2024

Drawing Title
Still Floor Plan

Scale
1 : 60



NORTH

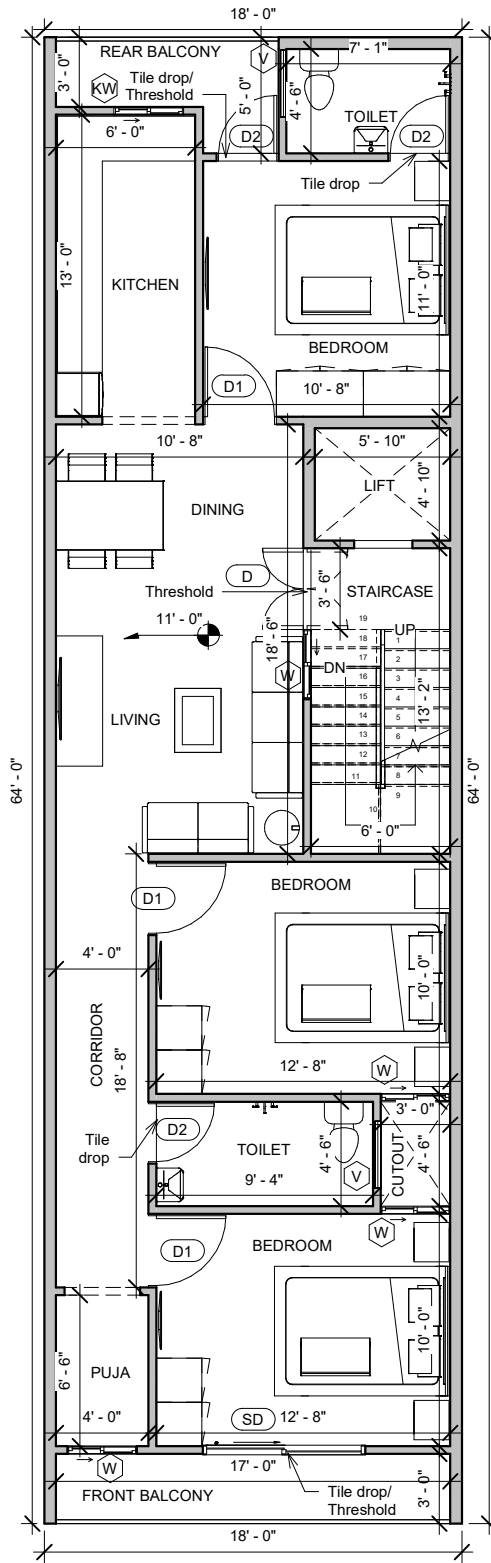

Door Schedule			
Mark	Width	Height	Level

MD	4' - 0"	7' - 0"	GROUND FLOOR LEVEL
D1	3' - 0"	7' - 0"	GROUND FLOOR LEVEL
D2	2' - 6"	7' - 0"	GROUND FLOOR LEVEL
D1	3' - 0"	7' - 0"	FIRST FLOOR LEVEL
D1	3' - 0"	7' - 0"	FIRST FLOOR LEVEL
D1	3' - 0"	7' - 0"	FIRST FLOOR LEVEL
D	3' - 6"	7' - 0"	FIRST FLOOR LEVEL
D2	2' - 6"	7' - 0"	FIRST FLOOR LEVEL
D2	2' - 6"	7' - 0"	FIRST FLOOR LEVEL
D2	2' - 6"	7' - 0"	FIRST FLOOR LEVEL
SD	7' - 0"	7' - 0"	FIRST FLOOR LEVEL
D1	3' - 0"	7' - 0"	SECOND FLOOR LEVEL
D1	3' - 0"	7' - 0"	SECOND FLOOR LEVEL
D1	3' - 0"	7' - 0"	SECOND FLOOR LEVEL
D	3' - 6"	7' - 0"	SECOND FLOOR LEVEL
D2	2' - 6"	7' - 0"	SECOND FLOOR LEVEL
D2	2' - 6"	7' - 0"	SECOND FLOOR LEVEL
D2	2' - 6"	7' - 0"	SECOND FLOOR LEVEL
SD	7' - 0"	7' - 0"	SECOND FLOOR LEVEL
D1	3' - 0"	7' - 0"	THIRD FLOOR LEVEL
D1	3' - 0"	7' - 0"	THIRD FLOOR LEVEL
D1	3' - 0"	7' - 0"	THIRD FLOOR LEVEL
D	3' - 6"	7' - 0"	THIRD FLOOR LEVEL
D2	2' - 6"	7' - 0"	THIRD FLOOR LEVEL
D2	2' - 6"	7' - 0"	THIRD FLOOR LEVEL
D2	2' - 6"	7' - 0"	THIRD FLOOR LEVEL
SD	7' - 0"	7' - 0"	THIRD FLOOR LEVEL
D1	3' - 0"	7' - 0"	FOURTH FLOOR LEVEL
D1	3' - 0"	7' - 0"	FOURTH FLOOR LEVEL
D1	3' - 0"	7' - 0"	FOURTH FLOOR LEVEL
D	3' - 6"	7' - 0"	FOURTH FLOOR LEVEL
D2	2' - 6"	7' - 0"	FOURTH FLOOR LEVEL
D2	2' - 6"	7' - 0"	FOURTH FLOOR LEVEL
D2	2' - 6"	7' - 0"	FOURTH FLOOR LEVEL
SD	7' - 0"	7' - 0"	FOURTH FLOOR LEVEL
D	3' - 6"	7' - 0"	TERRACE FLOOR PLAN
D2	2' - 6"	7' - 0"	TERRACE FLOOR PLAN

Grand total: 37

NOTES:

- Opening schedule may change according to the structural design.
- The layout of columns and beams may change according to the structural design.
- Number of steps may change according to the plinth and parking height desired.
- Thickness of walls is only proposed. It may have to change based on the structural design to avoid column/beam projections.

The Contractor and the Consultant shall bear no responsibility whatsoever where any drawings provided by them in relation to the project / Said Works, does not comply with any applicable laws including the bye-laws of the building/society where such project is situated. Further, it is clarified that it shall be the responsibility of the Owner to ensure any and all compliance of the drawings provided by the Contractor/Consultant.

REV.
CONCEPT - R04

AREA STATEMENT

LEGENDS

FLOOR TO FLOOR HEIGHT - 10'-0"
 WIDTH OF STAIRCASE - 3'-0"
 NO. OF STEPS - 19
 RISER HEIGHT - 160 MM.
 EXTERNAL WALL - 6"
 INTERNAL WALL - 4"

ARCHITECT
AR.FAIZAN

Brick & Bolt
 Clayworks, 16/2, m 2nd Floor,
 Sobha Alexander Plaza,
 Commissariat Rd, Ashok Nagar,
 Bengaluru, Karnataka 560025

Project
Mr. Ishan Pundit

CRN
240677


Drg. No.
A102

Drawing Title
First To Fourth Floor (Typical Floor Plan)

Date
20/02/2024

Scale
1 : 60



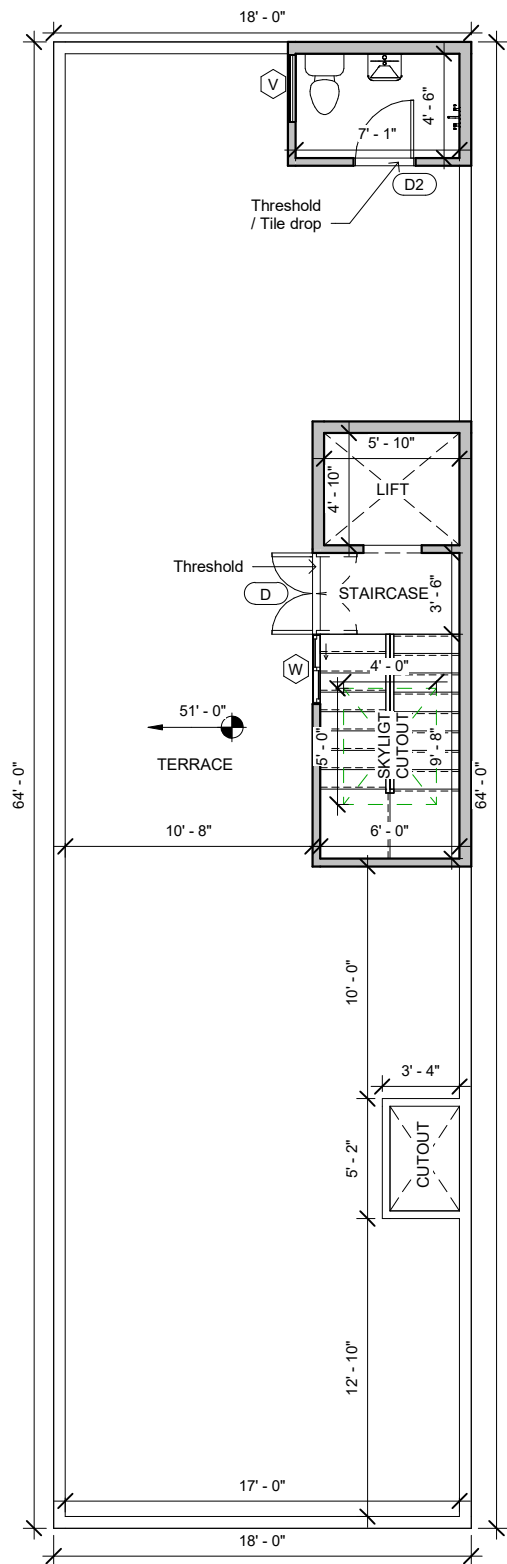

Window Schedule				
Mark	Width	Sill Height	Height	Level

V	3' - 0"	5' - 0"	2' - 0"	GROUND FLOOR LEVEL
W	3' - 0"	3' - 0"	4' - 0"	GROUND FLOOR LEVEL
W	3' - 0"	3' - 0"	4' - 0"	GROUND FLOOR LEVEL
W	3' - 0"	3' - 0"	4' - 0"	FIRST FLOOR LEVEL
W	3' - 0"	3' - 0"	4' - 0"	FIRST FLOOR LEVEL
W	3' - 0"	3' - 0"	4' - 0"	FIRST FLOOR LEVEL
V	3' - 0"	5' - 0"	2' - 0"	FIRST FLOOR LEVEL
V	3' - 0"	5' - 0"	2' - 0"	FIRST FLOOR LEVEL
W	3' - 0"	3' - 0"	4' - 0"	FIRST FLOOR LEVEL
KW	3' - 0"	4' - 0"	3' - 0"	FIRST FLOOR LEVEL
W	3' - 0"	3' - 0"	4' - 0"	SECOND FLOOR LEVEL
W	3' - 0"	3' - 0"	4' - 0"	SECOND FLOOR LEVEL
W	3' - 0"	3' - 0"	4' - 0"	SECOND FLOOR LEVEL
V	3' - 0"	5' - 0"	2' - 0"	SECOND FLOOR LEVEL
V	3' - 0"	5' - 0"	2' - 0"	SECOND FLOOR LEVEL
W	3' - 0"	3' - 0"	4' - 0"	SECOND FLOOR LEVEL
KW	3' - 0"	4' - 0"	3' - 0"	SECOND FLOOR LEVEL
W	3' - 0"	3' - 0"	4' - 0"	THIRD FLOOR LEVEL
W	3' - 0"	3' - 0"	4' - 0"	THIRD FLOOR LEVEL
W	3' - 0"	3' - 0"	4' - 0"	THIRD FLOOR LEVEL
V	3' - 0"	5' - 0"	2' - 0"	THIRD FLOOR LEVEL
V	3' - 0"	5' - 0"	2' - 0"	THIRD FLOOR LEVEL
W	3' - 0"	3' - 0"	4' - 0"	THIRD FLOOR LEVEL
KW	3' - 0"	4' - 0"	3' - 0"	THIRD FLOOR LEVEL
W	3' - 0"	3' - 0"	4' - 0"	FOURTH FLOOR LEVEL
W	3' - 0"	3' - 0"	4' - 0"	FOURTH FLOOR LEVEL
W	3' - 0"	3' - 0"	4' - 0"	FOURTH FLOOR LEVEL
V	3' - 0"	5' - 0"	2' - 0"	FOURTH FLOOR LEVEL
V	3' - 0"	5' - 0"	2' - 0"	FOURTH FLOOR LEVEL
W	3' - 0"	3' - 0"	4' - 0"	FOURTH FLOOR LEVEL
KW	3' - 0"	4' - 0"	3' - 0"	FOURTH FLOOR LEVEL
W	3' - 0"	3' - 0"	4' - 0"	TERRACE FLOOR PLAN
V	3' - 0"	5' - 0"	2' - 0"	TERRACE FLOOR PLAN

Grand total: 33

NOTES:

- Opening schedule may change according to the structural design.
- The layout of columns and beams may change according to the structural design.
- Number of steps may change according to the plinth and parking height desired.
- Thickness of walls is only proposed. It may have to change based on the structural design to avoid column/beam projections.

The Contractor and the Consultant shall bear no responsibility whatsoever where any drawings provided by it/them in relation to the project / Said Works, does not comply with any applicable laws including the bye-laws of the building/society where such project is situated. Further, it is clarified that it shall be the responsibility of the Owner to ensure any and all compliance of the drawings provided by the Contractor/Consultant.

REV.
CONCEPT - R04

AREA STATEMENT

LEGENDS
EXTERNAL WALL - 6"
INTERNAL WALL - 4"

ARCHITECT
AR.FAIZAN

Brick & Bolt
Clayworks, 16/2, m 2nd Floor,
Sobha Alexander Plaza,
Commissariat Rd, Ashok Nagar,
Bengaluru, Karnataka 560025

Project
**Mr. Ishan
Pundit**

CRN
240677
Drawing Title
Terrace Floor Plan

Drg. No.
A103

Date
20/02/2024
Scale
1 : 60





NOTES:

- Opening schedule may change according to the structural design.
- The layout of columns and beams may change according to the structural design.
- Number of steps may change according to the plinth and parking height desired.
- Thickness of walls is only proposed. It may have to change based on the structural design to avoid column/beam projections.
- The Contractor and the Consultant shall bear no responsibility whatsoever where any drawings provided by it/them in relation to the project / Said Works, does not comply with any applicable laws including the bye-laws of the building/society where such project is situated. Further, it is clarified that it shall be the responsibility of the Owner to ensure any and all compliance of the drawings provided by the Contractor/Consultant.

REV.

CONCEPT - R04

AREA STATEMENT

LEGENDS

ARCHITECT

AR.FAIZAN

Brick & Bolt

Clayworks, 16/2, m 2nd Floor,
Sobha Alexander Plaza,
Commissariat Rd, Ashok Nagar,
Bengaluru, Karnataka 560025

Project
**Mr. Ishan
Pundit**

CRN
240677

Drg. No.
A104

Date
20/02/2024

Drawing Title
3D

Scale