

**NOTES:**

- Opening schedule may change according to the structural design.
- The layout of columns and beams may change according to the structural design.
- Number of steps may change according to the plinth and parking height desired.
- Thickness of walls is only proposed. It may have to change based on the structural design to avoid column/beam projections.

The Contractor and the Consultant shall bear no responsibility whatsoever where any drawings provided by it/them in relation to the project / Said Works, does not comply with any applicable laws including the bye-laws of the building/society where such project is situated. Further, it is clarified that it shall be the responsibility of the Owner to ensure any and all compliance of the drawings provided by the Contractor/Consultant.

**REV.**  
R2

**AREA STATEMENT**

Area Schedule (Gross Building)

Level	Name	Area
ROAD LEVEL	SITE AREA	1200 SF
ROAD LEVEL		1200 SF
<b>GROUND FLOOR LEVEL</b>		
GROUND FLOOR LEVEL	VERANDH	28 SF
GROUND FLOOR LEVEL	SLAB PROJECTION	65 SF
GROUND FLOOR LEVEL	PARKING	319 SF
GROUND FLOOR LEVEL	STAIRCASE BUILTUP AREA	86 SF
GROUND FLOOR LEVEL	BUILTUP AREA	632 SF
<b>GROUND FLOOR LEVEL</b>		<b>1130 SF</b>

**LEGENDS**

Floor height - 10'0"  
 No of steps - 21  
 Riser height - 6.2"  
 External Wall - 6"  
 (Concrete block)  
 Internal Wall - 4"  
 (Concrete block)  
 Plinth Height - 1'6"  
 (From road level)  
 All toilets are step up  
 Compound wall-66.8rft

**ARCHITECT**  
AR.KIRANJEET M



**Door Schedule 2**

Mark	Height	Rough Width	Count
------	--------	-------------	-------

**GROUND FLOOR LEVEL**

D1	7' - 0"	3' - 0"	2
D2	7' - 0"	2' - 6"	2
MD	7' - 0"	3' - 6"	1
OP	7' - 0"	3' - 0"	2

**Window Schedule 2**

Mark	Sill Height	Width	Height	Count
------	-------------	-------	--------	-------

**GROUND FLOOR LEVEL**

KW1	4' - 0"	4' - 0"	3' - 0"	1
KW2	4' - 0"	3' - 0"	3' - 0"	1
SW1	5' - 0"	5' - 0"	4' - 0"	1
V1	5' - 0"	2' - 0"	2' - 0"	2
W1	3' - 0"	6' - 0"	4' - 0"	2
W3	3' - 0"	3' - 0"	4' - 0"	3

**Brick & Bolt**  
 Clayworks, 16/2, 2nd Floor,  
 Sobha Alexander Plaza,  
 Commissariat Rd,  
 Ashok Nagar,  
 Bengaluru, Karnataka 560025

Project  
**RESIDENCE FOR Mr. SUHAIL AKHTER**


CRN  
245400


Drg. No.  
A101

Date  
09-09-23

Drawing Title  
GROUND FLOOR PLAN

Scale  
1 : 50

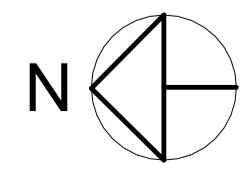

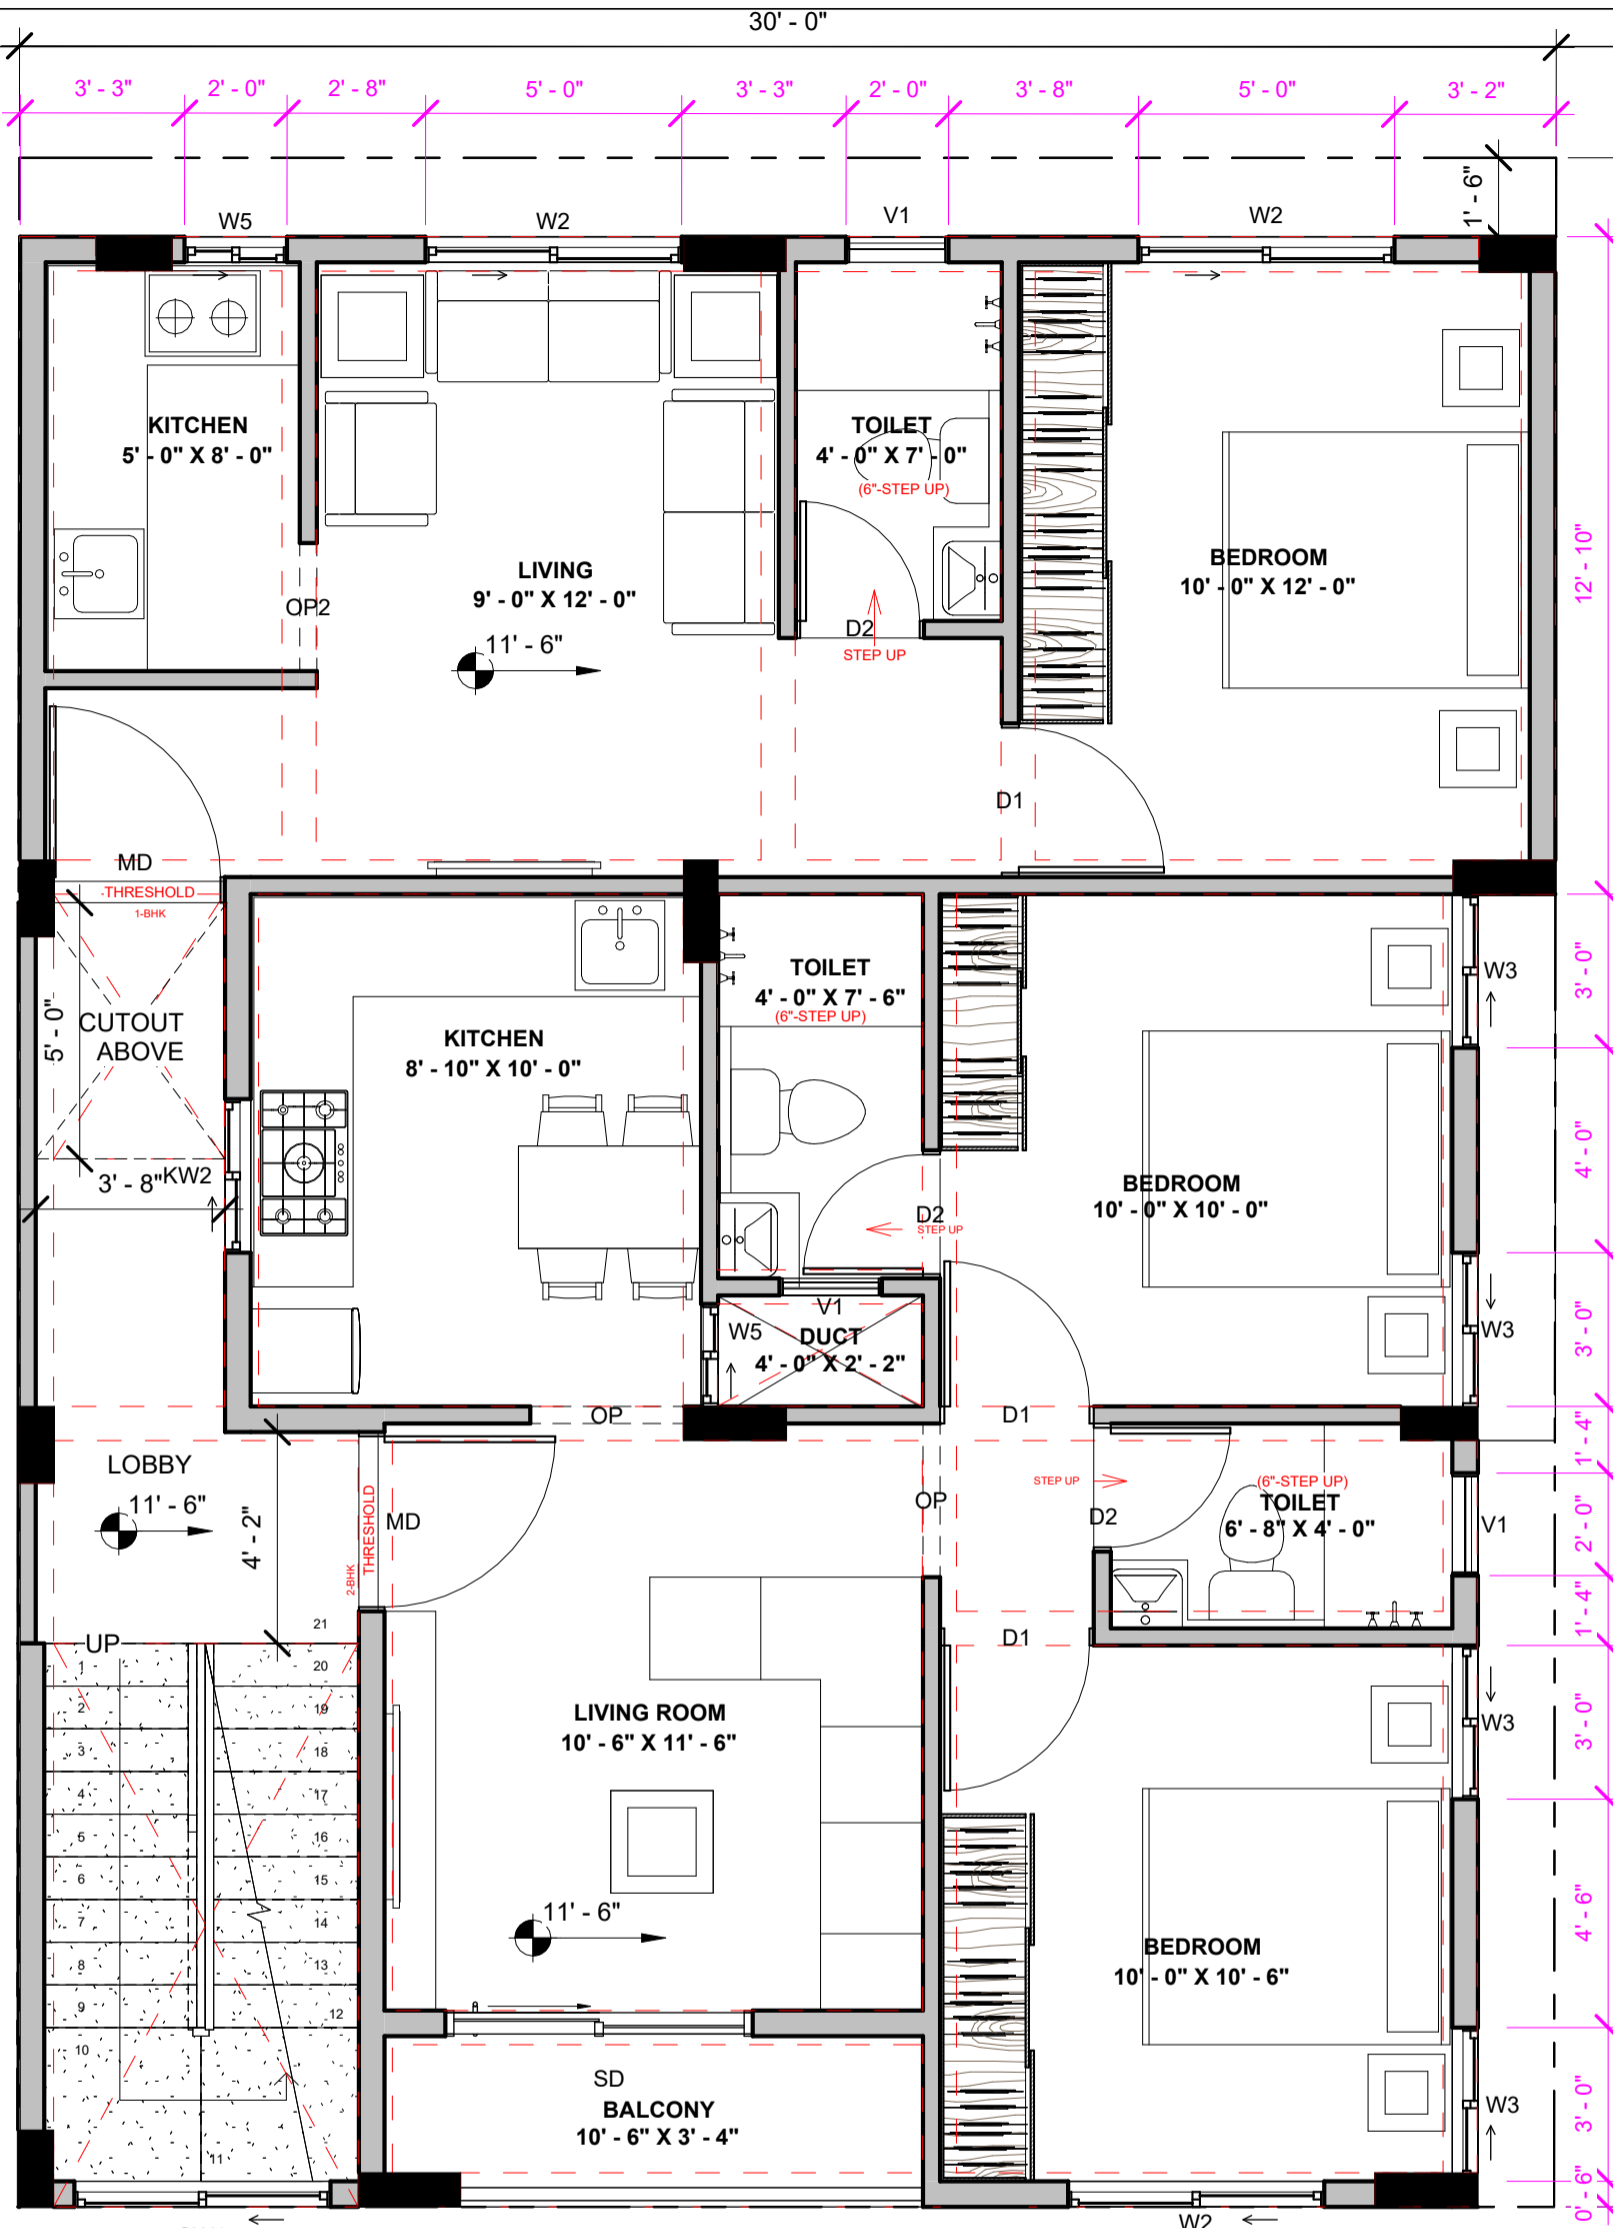

**NOTES:**

- Opening schedule may change according to the structural design.
- The layout of columns and beams may change according to the structural design.
- Number of steps may change according to the plinth and parking height desired.
- Thickness of walls is only proposed. It may have to change based on the structural design to avoid column/beam projections.

The Contractor and the Consultant shall bear no responsibility whatsoever where any drawings provided by it/them in relation to the project / Said Works, does not comply with any applicable laws including the bye-laws of the building/society where such project is situated. Further, it is clarified that it shall be the responsibility of the Owner to ensure any and all compliance of the drawings provided by the Contractor/Consultant.

REV.  
**R2**

**AREA STATEMENT**

Area Schedule (Gross Building)		
Level	Name	Area
<b>FIRST FLOOR LEVEL</b>		
FIRST FLOOR LEVEL	BUILTUP AREA	1080 SF
FIRST FLOOR LEVEL	BALCONY	35 SF
<b>FIRST FLOOR LEVEL</b>		<b>1115 SF</b>

**LEGENDS**

Floor height - 10'0"  
 No of steps - 21  
 Riser height - 6.2"  
 External Wall - 8"  
 (Concrete block)  
 Internal Wall - 4"  
 (Concrete block)  
 Plinth Height - 1'6"  
 (From road level)

**ARCHITECT**  
AR.KIRANJEET M

**Door Schedule 2**

Mark	Height	Rough Width	Count
<b>FIRST FLOOR LEVEL</b>			
D1	7' - 0"	3' - 0"	3
D2	7' - 0"	2' - 6"	3
MD	7' - 0"	3' - 6"	2
OP	7' - 0"	3' - 0"	2
OP2	7' - 0"	2' - 6"	1
SD	7' - 0"		1

**Window Schedule 2**

Mark	Sill Height	Width	Height	Count
<b>FIRST FLOOR LEVEL</b>				
KW2	4' - 0"	3' - 0"	3' - 0"	1
SW1	5' - 0"	5' - 0"	4' - 0"	1
V1	5' - 0"	2' - 0"	2' - 0"	3
W2	3' - 0"	5' - 0"	4' - 0"	3
W3	3' - 0"	3' - 0"	4' - 0"	4
W4	4' - 0"	2' - 0"	4' - 0"	1
W5	3' - 0"	2' - 0"	4' - 0"	1

**Brick & Bolt**  
 Clayworks, 16/2, 2nd Floor,  
 Sobha Alexander Plaza,  
 Commissariat Rd,  
 Ashok Nagar,  
 Bengaluru, Karnataka 560025

Project  
**RESIDENCE FOR Mr. SUHAIL AKHTER**


CRN  
245400


Drawing Title  
FIRST FLOOR PLAN

Drg. No.  
A102

Date  
09-09-23

Scale  
1 : 45

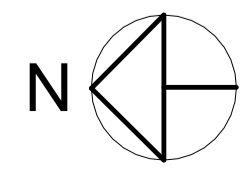

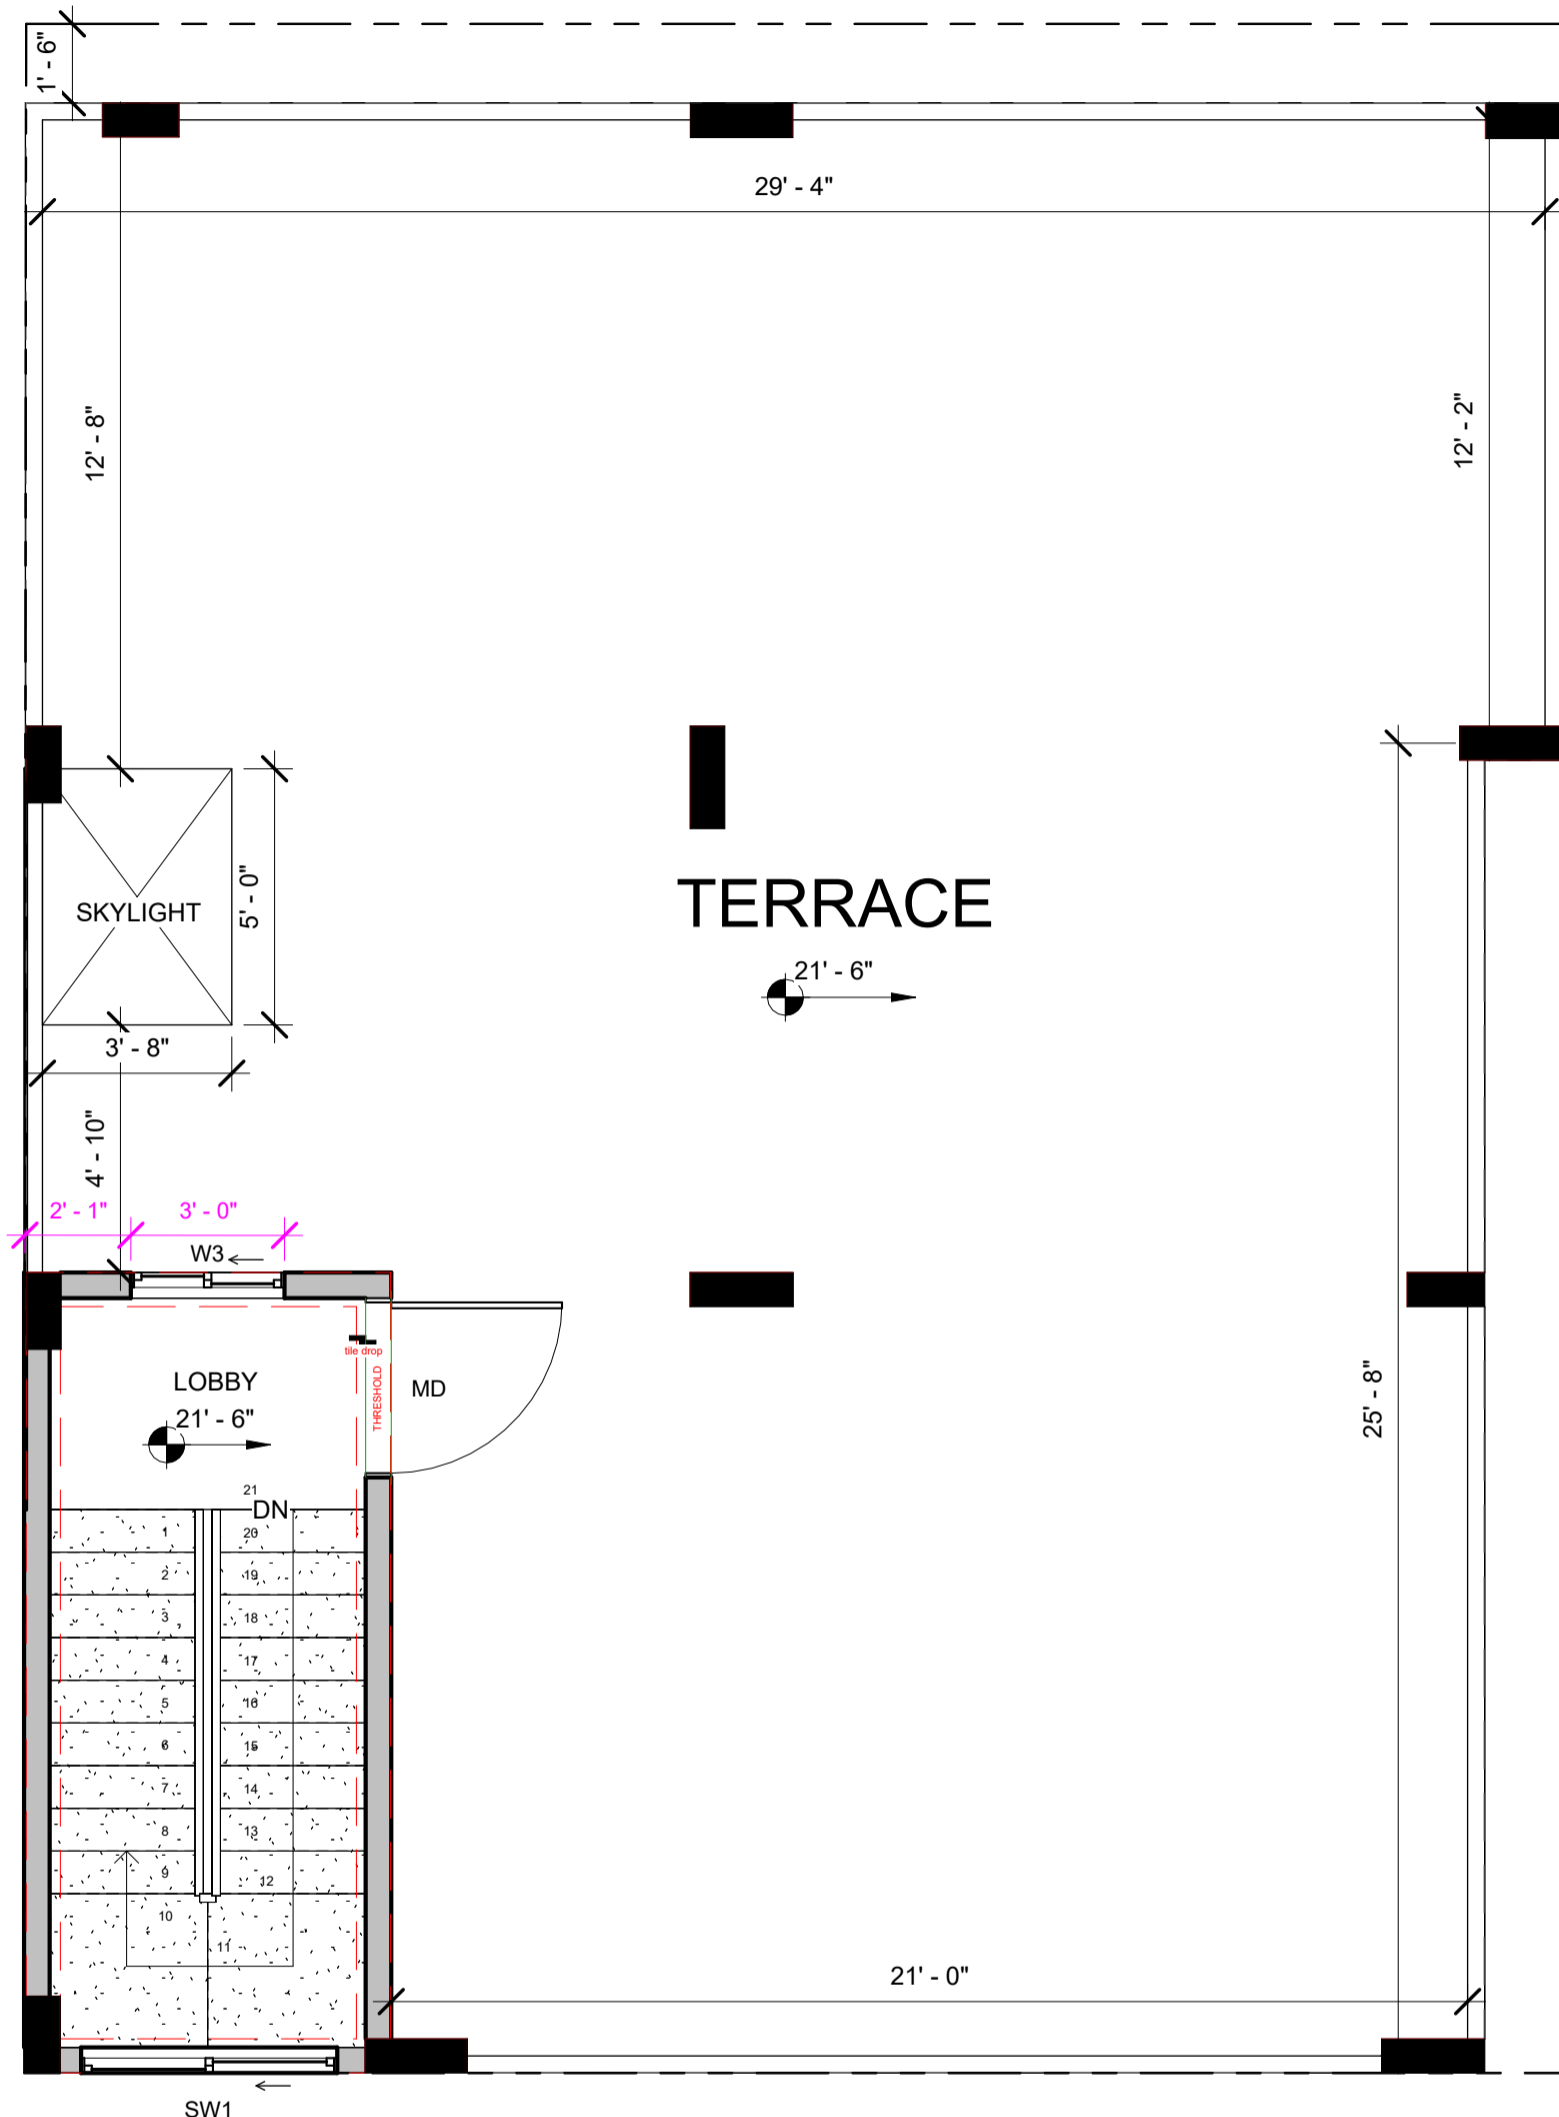

**NOTES:**

- Opening schedule may change according to the structural design.
- The layout of columns and beams may change according to the structural design.
- Number of steps may change according to the plinth and parking height desired.
- Thickness of walls is only proposed. It may have to change based on the structural design to avoid column/beam projections.

The Contractor and the Consultant shall bear no responsibility whatsoever where any drawings provided by it/them in relation to the project / Said Works, does not comply with any applicable laws including the bye-laws of the building/society where such project is situated. Further, it is clarified that it shall be the responsibility of the Owner to ensure any and all compliance of the drawings provided by the Contractor/Consultant.

REV.  
**R2**

**AREA STATEMENT**

Area Schedule (Gross Building)

Level	Name	Area
TERRACE FLOOR LEVEL	BUILTUP AREA	112 SF
TERRACE FLOOR LEVEL	SKYLIGHT AREA	18 SF
<b>TERRACE FLOOR LEVEL</b>	<b>TERRACE FLOOR LEVEL</b>	<b>130 SF</b>

**LEGENDS**

Floor height - 10'0"  
 No of steps - 21  
 Riser height - 6.2"  
 External Wall - 8" (Concrete block)  
 Internal Wall - 4" (Concrete block)  
 Plinth Height - 1'6" (From road level)

**ARCHITECT**  
AR.KIRANJEET M

**Door Schedule 2**

Mark	Height	Rough Width	Count
------	--------	-------------	-------

**TERRACE FLOOR LEVEL**

MD	7' - 0"	3' - 6"	1
----	---------	---------	---

**Window Schedule 2**

Mark	Sill Height	Width	Height	Count
------	-------------	-------	--------	-------

**TERRACE FLOOR LEVEL**

SW1	5' - 0"	5' - 0"	4' - 0"	1
W3	3' - 0"	3' - 0"	4' - 0"	1

**Brick & Bolt**  
 Clayworks, 16/2, 2nd Floor,  
 Sobha Alexander Plaza,  
 Commissariat Rd,  
 Ashok Nagar,  
 Bengaluru, Karnataka 560025

Project  
**RESIDENCE FOR Mr. SUHAIL AKHTER**

CRN  
245400

Drg. No.  
A103

Drawing Title  
**TERRACE FLOOR PLAN**

Date  
09-09-23

Scale  
1 : 45

