

Door Schedule				
Mark	Width	Height	Count	Level
D1	3' - 0"	7' - 0"	1	GROUND FLOOR LEVEL
D1	3' - 0"	7' - 0"	1	FIRST FLOOR LEVEL
D2	2' - 6"	7' - 0"	1	GROUND FLOOR LEVEL
D2	2' - 6"	7' - 0"	4	FIRST FLOOR LEVEL
D2	2' - 6"	7' - 0"	1	TERRACE FLOOR LEVEL
OP	5' - 10"	7' - 0"	1	FIRST FLOOR LEVEL
SD	6' - 0"	7' - 0"	1	FIRST FLOOR LEVEL

Window Schedule				
Mark	Width	Height	Count	Level
V	2' - 0"	2' - 0"	1	GROUND FLOOR LEVEL
V	2' - 0"	2' - 0"	2	FIRST FLOOR LEVEL
W1	6' - 0"	4' - 0"	1	FIRST FLOOR LEVEL
W2	5' - 0"	4' - 0"	1	FIRST FLOOR LEVEL
W3	4' - 0"	3' - 0"	1	FIRST FLOOR LEVEL
W4	3' - 0"	4' - 0"	1	GROUND FLOOR LEVEL
W4	3' - 0"	4' - 0"	1	FIRST FLOOR LEVEL
W4	3' - 0"	4' - 0"	1	TERRACE FLOOR LEVEL

NOTES:

- Opening schedule may change according to the structural design.
- The layout of columns and beams may change according to the structural design.
- Number of steps may change according to the plinth and parking height desired.
- Thickness of walls is only proposed. It may have to change based on the structural design to avoid column/beam projections.

The Contractor and the Consultant shall bear no responsibility whatsoever where any drawings provided by it/them in relation to the project / Said Works, does not comply with any applicable laws including the bye-laws of the building/society where such project is situated. Further, it is clarified that it shall be the responsibility of the Owner to ensure any and all compliance of the drawings provided by the Contractor/Consultant.


Area Schedule (Rentable)		
Name	Area	Level
Builtup Area	131 SF	GROUND FLOOR LEVEL
Builtup Area	656 SF	FIRST FLOOR LEVEL
Builtup Area	101 SF	TERRACE FLOOR LEVEL
Site	888 SF	PARKING LEVEL

REV.
CONCEPT - R1

AREA STATEMENT

NOTES

ARCHITECT
AAKANKSHA LOHAKARE

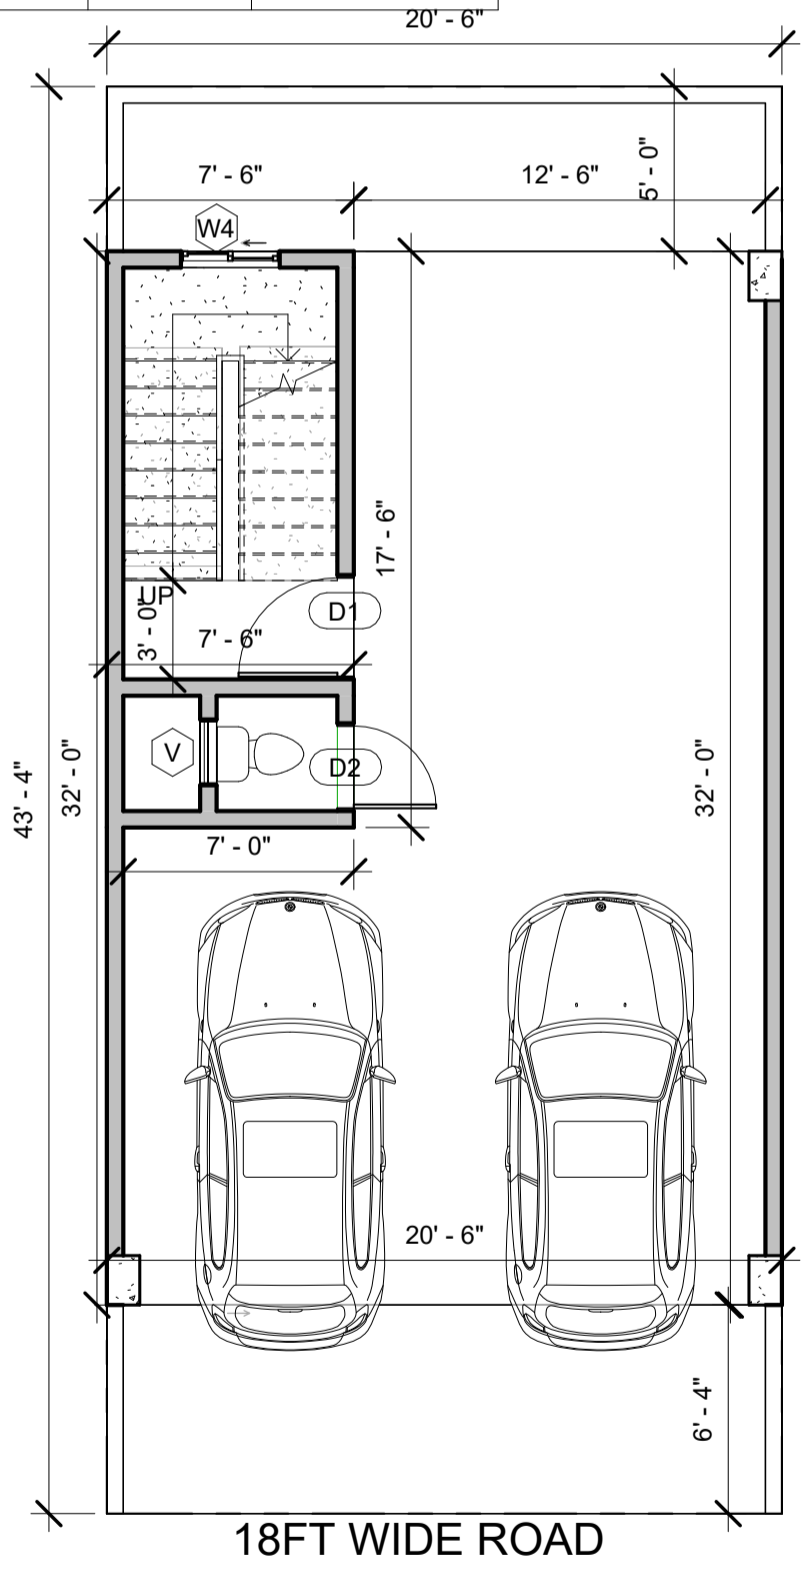

① GROUND FLOOR LEVEL
1 : 70

<p>Clayworks CBD, Shoba Alexander Plaza, Ashok Nagar, Bengaluru, Karnataka- 560025</p>	<p>Project</p> <h1>Residence for Mr. ISHWAR BADGUJAR</h1>	CRN 253342	Drg. No. A101	Date 14/02/2024	
		Drawing Title GROUND FLOOR PLAN-R1		Scale 1 : 70	

Door Schedule				
Mark	Width	Height	Count	Level
D1	3' - 0"	7' - 0"	1	GROUND FLOOR LEVEL
D1	3' - 0"	7' - 0"	1	FIRST FLOOR LEVEL
D2	2' - 6"	7' - 0"	1	GROUND FLOOR LEVEL
D2	2' - 6"	7' - 0"	4	FIRST FLOOR LEVEL
D2	2' - 6"	7' - 0"	1	TERRACE FLOOR LEVEL
OP	5' - 10"	7' - 0"	1	FIRST FLOOR LEVEL
SD	6' - 0"	7' - 0"	1	FIRST FLOOR LEVEL

Window Schedule				
Mark	Width	Height	Count	Level
V	2' - 0"	2' - 0"	1	GROUND FLOOR LEVEL
V	2' - 0"	2' - 0"	2	FIRST FLOOR LEVEL
W1	6' - 0"	4' - 0"	1	FIRST FLOOR LEVEL
W2	5' - 0"	4' - 0"	1	FIRST FLOOR LEVEL
W3	4' - 0"	3' - 0"	1	FIRST FLOOR LEVEL
W4	3' - 0"	4' - 0"	1	GROUND FLOOR LEVEL
W4	3' - 0"	4' - 0"	1	FIRST FLOOR LEVEL
W4	3' - 0"	4' - 0"	1	TERRACE FLOOR LEVEL

Area Schedule (Rentable)		
Name	Area	Level
Builtup Area	131 SF	GROUND FLOOR LEVEL
Builtup Area	656 SF	FIRST FLOOR LEVEL
Builtup Area	101 SF	TERRACE FLOOR LEVEL
Site	888 SF	PARKING LEVEL

NOTES:

- Opening schedule may change according to the structural design.
- The layout of columns and beams may change according to the structural design.
- Number of steps may change according to the plinth and parking height desired.
- Thickness of walls is only proposed. It may have to change based on the structural design to avoid column/beam projections.


The Contractor and the Consultant shall bear no responsibility whatsoever where any drawings provided by it/them in relation to the project / Said Works, does not comply with any applicable laws including the bye-laws of the building/society where such project is situated. Further, it is clarified that it shall be the responsibility of the Owner to ensure any and all compliance of the drawings provided by the Contractor/Consultant.

REV.
CONCEPT - R1

AREA STATEMENT

NOTES

ARCHITECT
AAKANKSHA LOHAKARE

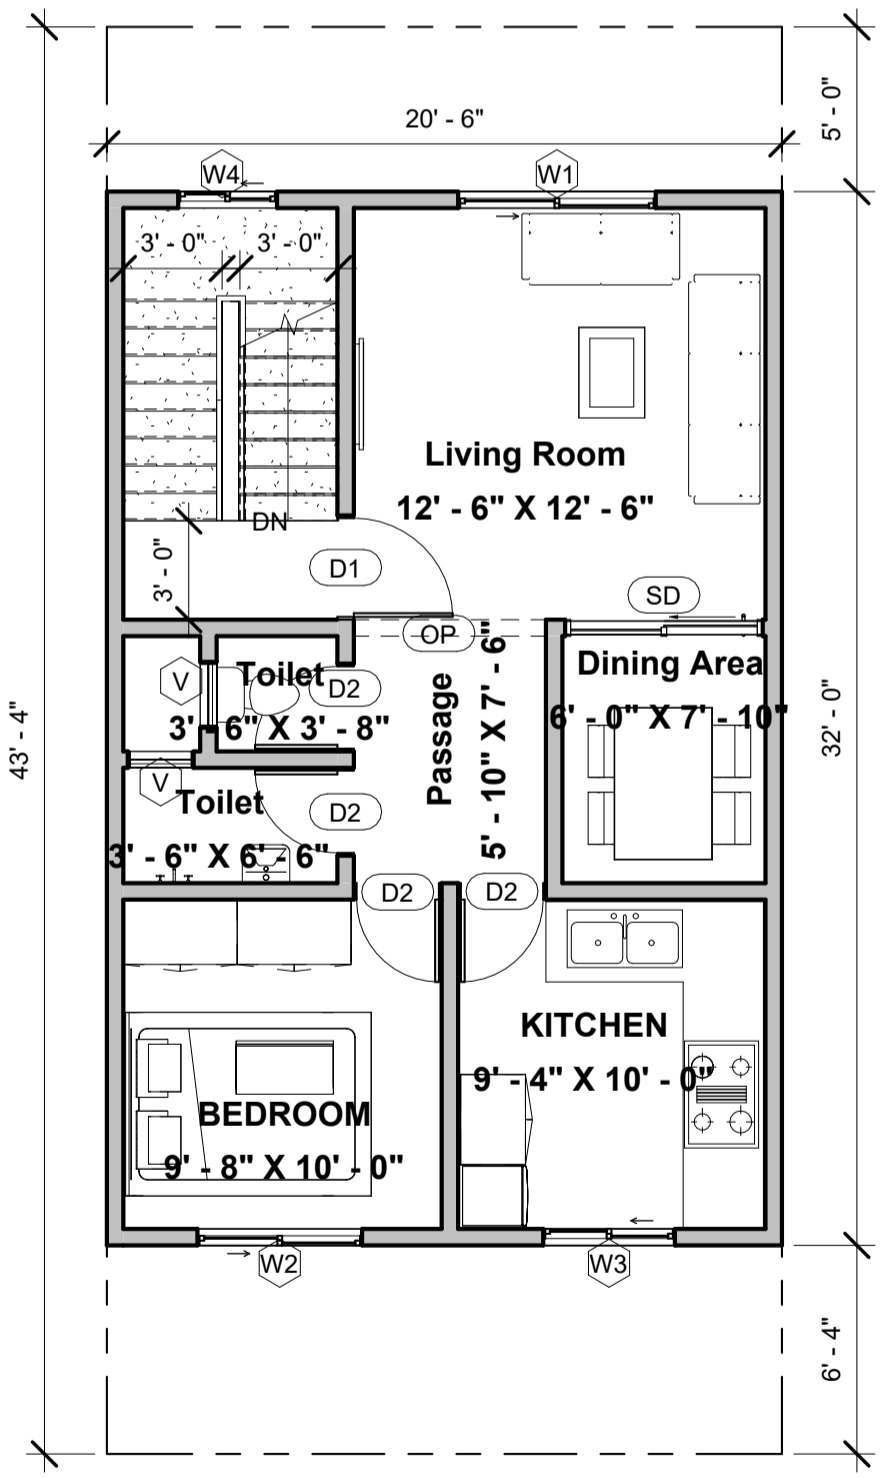

① FIRST FLOOR LEVEL
1 : 70

<p>Clayworks CBD, Shoba Alexander Plaza, Ashok Nagar, Bengaluru, Karnataka- 560025</p>	<p>Project</p> <h1>Residence for Mr. ISHWAR BADGUJAR</h1>	CRN 253342	Drg. No. A102	Date 14/02/2024	
		Drawing Title FIRST FLOOR PLAN-R1		Scale 1 : 70	

Door Schedule				
Mark	Width	Height	Count	Level
D1	3' - 0"	7' - 0"	1	GROUND FLOOR LEVEL
D1	3' - 0"	7' - 0"	1	FIRST FLOOR LEVEL
D2	2' - 6"	7' - 0"	1	GROUND FLOOR LEVEL
D2	2' - 6"	7' - 0"	4	FIRST FLOOR LEVEL
D2	2' - 6"	7' - 0"	1	TERRACE FLOOR LEVEL
OP	5' - 10"	7' - 0"	1	FIRST FLOOR LEVEL
SD	6' - 0"	7' - 0"	1	FIRST FLOOR LEVEL

Window Schedule				
Mark	Width	Height	Count	Level
V	2' - 0"	2' - 0"	1	GROUND FLOOR LEVEL
V	2' - 0"	2' - 0"	2	FIRST FLOOR LEVEL
W1	6' - 0"	4' - 0"	1	FIRST FLOOR LEVEL
W2	5' - 0"	4' - 0"	1	FIRST FLOOR LEVEL
W3	4' - 0"	3' - 0"	1	FIRST FLOOR LEVEL
W4	3' - 0"	4' - 0"	1	GROUND FLOOR LEVEL
W4	3' - 0"	4' - 0"	1	FIRST FLOOR LEVEL
W4	3' - 0"	4' - 0"	1	TERRACE FLOOR LEVEL

Area Schedule (Rentable)		
Name	Area	Level


Builtup Area	131 SF	GROUND FLOOR LEVEL
Builtup Area	656 SF	FIRST FLOOR LEVEL
Builtup Area	101 SF	TERRACE FLOOR LEVEL
Site	888 SF	PARKING LEVEL

NOTES:

- Opening schedule may change according to the structural design.
- The layout of columns and beams may change according to the structural design.
- Number of steps may change according to the plinth and parking height desired.
- Thickness of walls is only proposed. It may have to change based on the structural design to avoid column/beam projections.

The Contractor and the Consultant shall bear no responsibility whatsoever where any drawings provided by it/them in relation to the project / Said Works, does not comply with any applicable laws including the bye-laws of the building/society where such project is situated. Further, it is clarified that it shall be the responsibility of the Owner to ensure any and all compliance of the drawings provided by the Contractor/Consultant.

REV.
CONCEPT - R1

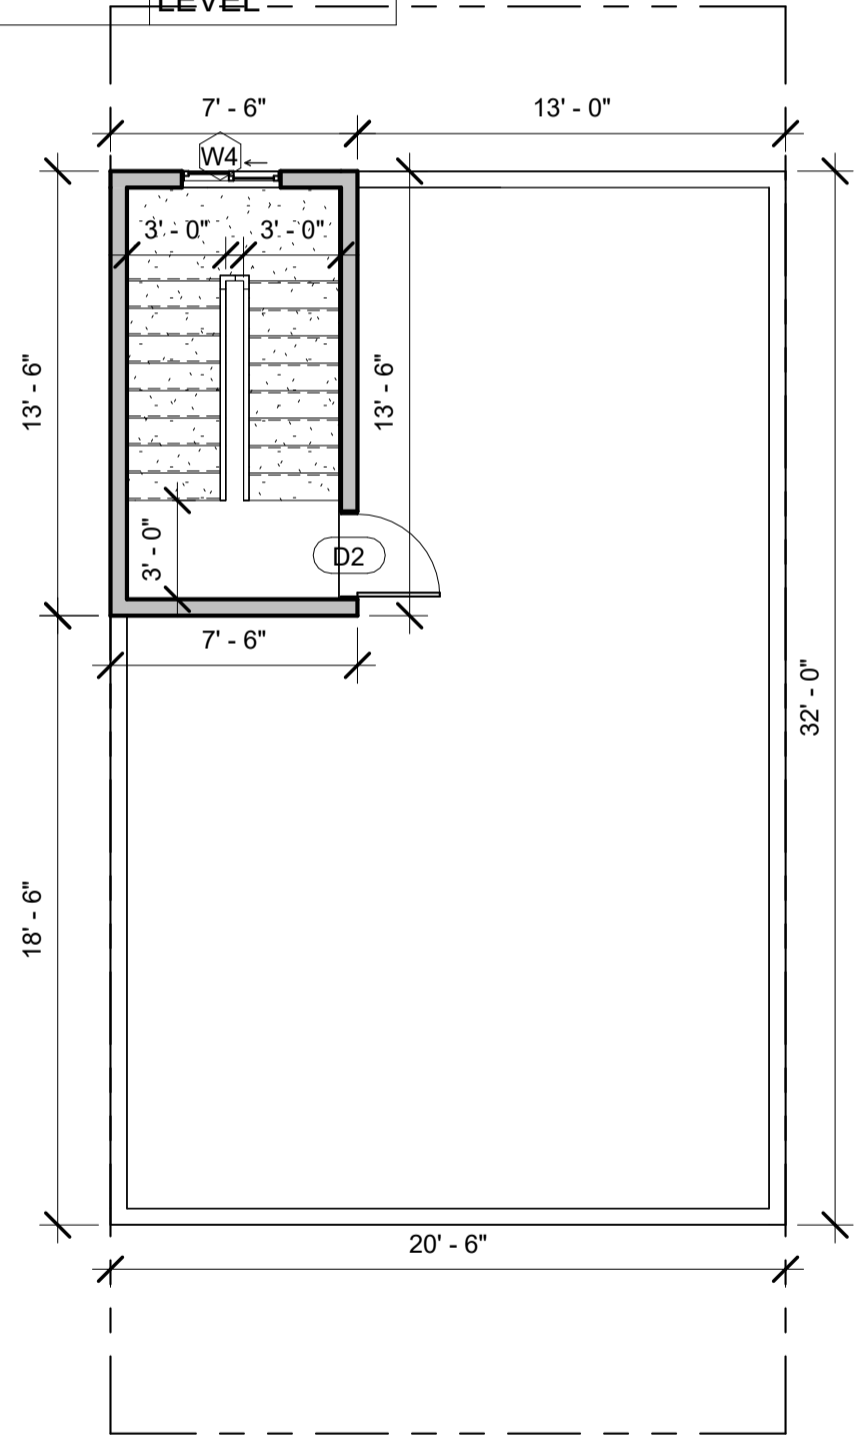

AREA STATEMENT

NOTES

ARCHITECT
AAKANKSHA LOHAKARE

① TERRACE FLOOR LEVEL
1 : 70

<p>Clayworks CBD, Shoba Alexander Plaza, Ashok Nagar, Bengaluru, Karnataka- 560025</p>	<p>Project</p> <h1>Residence for Mr. ISHWAR BADGUJAR</h1>	CRN 253342	Drg. No. A107	Date 14/21/22	
		Drawing Title TERRACE FLOOR PLAN-R1		Scale 1 : 70	