

PROPOSED RAIN WATER HARVESTING TANK
NOTE: THIS IS A PROPOSED SUMP OF 1000L.

PROPOSED SUMP
NOTE: THIS IS A PROPOSED SUMP OF 8000L. MAY VARIES THE SIZE ACCORDING TO THE CAPACITY.

Area Schedule	
Name	Area
GROUND FLOOR LEVEL	
BUILTUP AREA	180 SF
GARDEN	81 SF
COVERED PARKING	1222 SF
UNCOVERED PARKING	91 SF
UNCOVERED PARKING	62 SF
GROUND FLOOR LEVEL	1636 SF

- NOTES:**
- Opening schedule may change according to the structural design.
 - The layout of columns and beams may change according to the structural design.
 - Number of steps may change according to the plinth and parking height desired.
 - Thickness of walls is only proposed. It may have to change based on the structural design to avoid column/beam projections.
 - The Contractor and the Consultant shall bear no responsibility whatsoever where any drawings provided by it/them in relation to the project / Said Works, does not comply with any applicable laws including the bye-laws of the building/society where such project is situated. Further, it is clarified that it shall be the responsibility of the Owner to ensure any and all compliance of the drawings provided by the Contractor/Consultant.

REV.
CONCEPT - R2

AREA STATEMENT

LEGENDS
 FLOOR HEIGHT - 10'
 PLINTH HEIGHT- 1'6"
 NO.OF STEPS -19
 RISER HEIGHT - 6"
 WALL THICKNESS :
 EXTERNAL WALL=6"
 INTERNAL WALL=4"

ARCHITECT
NOOHA MARIYAM

Brick & Bolt

Clayworks CBD, Shoba Alexander
Plaza, Ashok Nagar, Bengaluru,
Karnataka- 560025

Project

**Residence for Mr. YELDO
VARGHESE**


CRN
CRN263754


Drg. No.
A101

Date
28.10.2023

Drawing Title
GROUND FLOOR PLAN

Scale
1 : 80

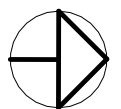

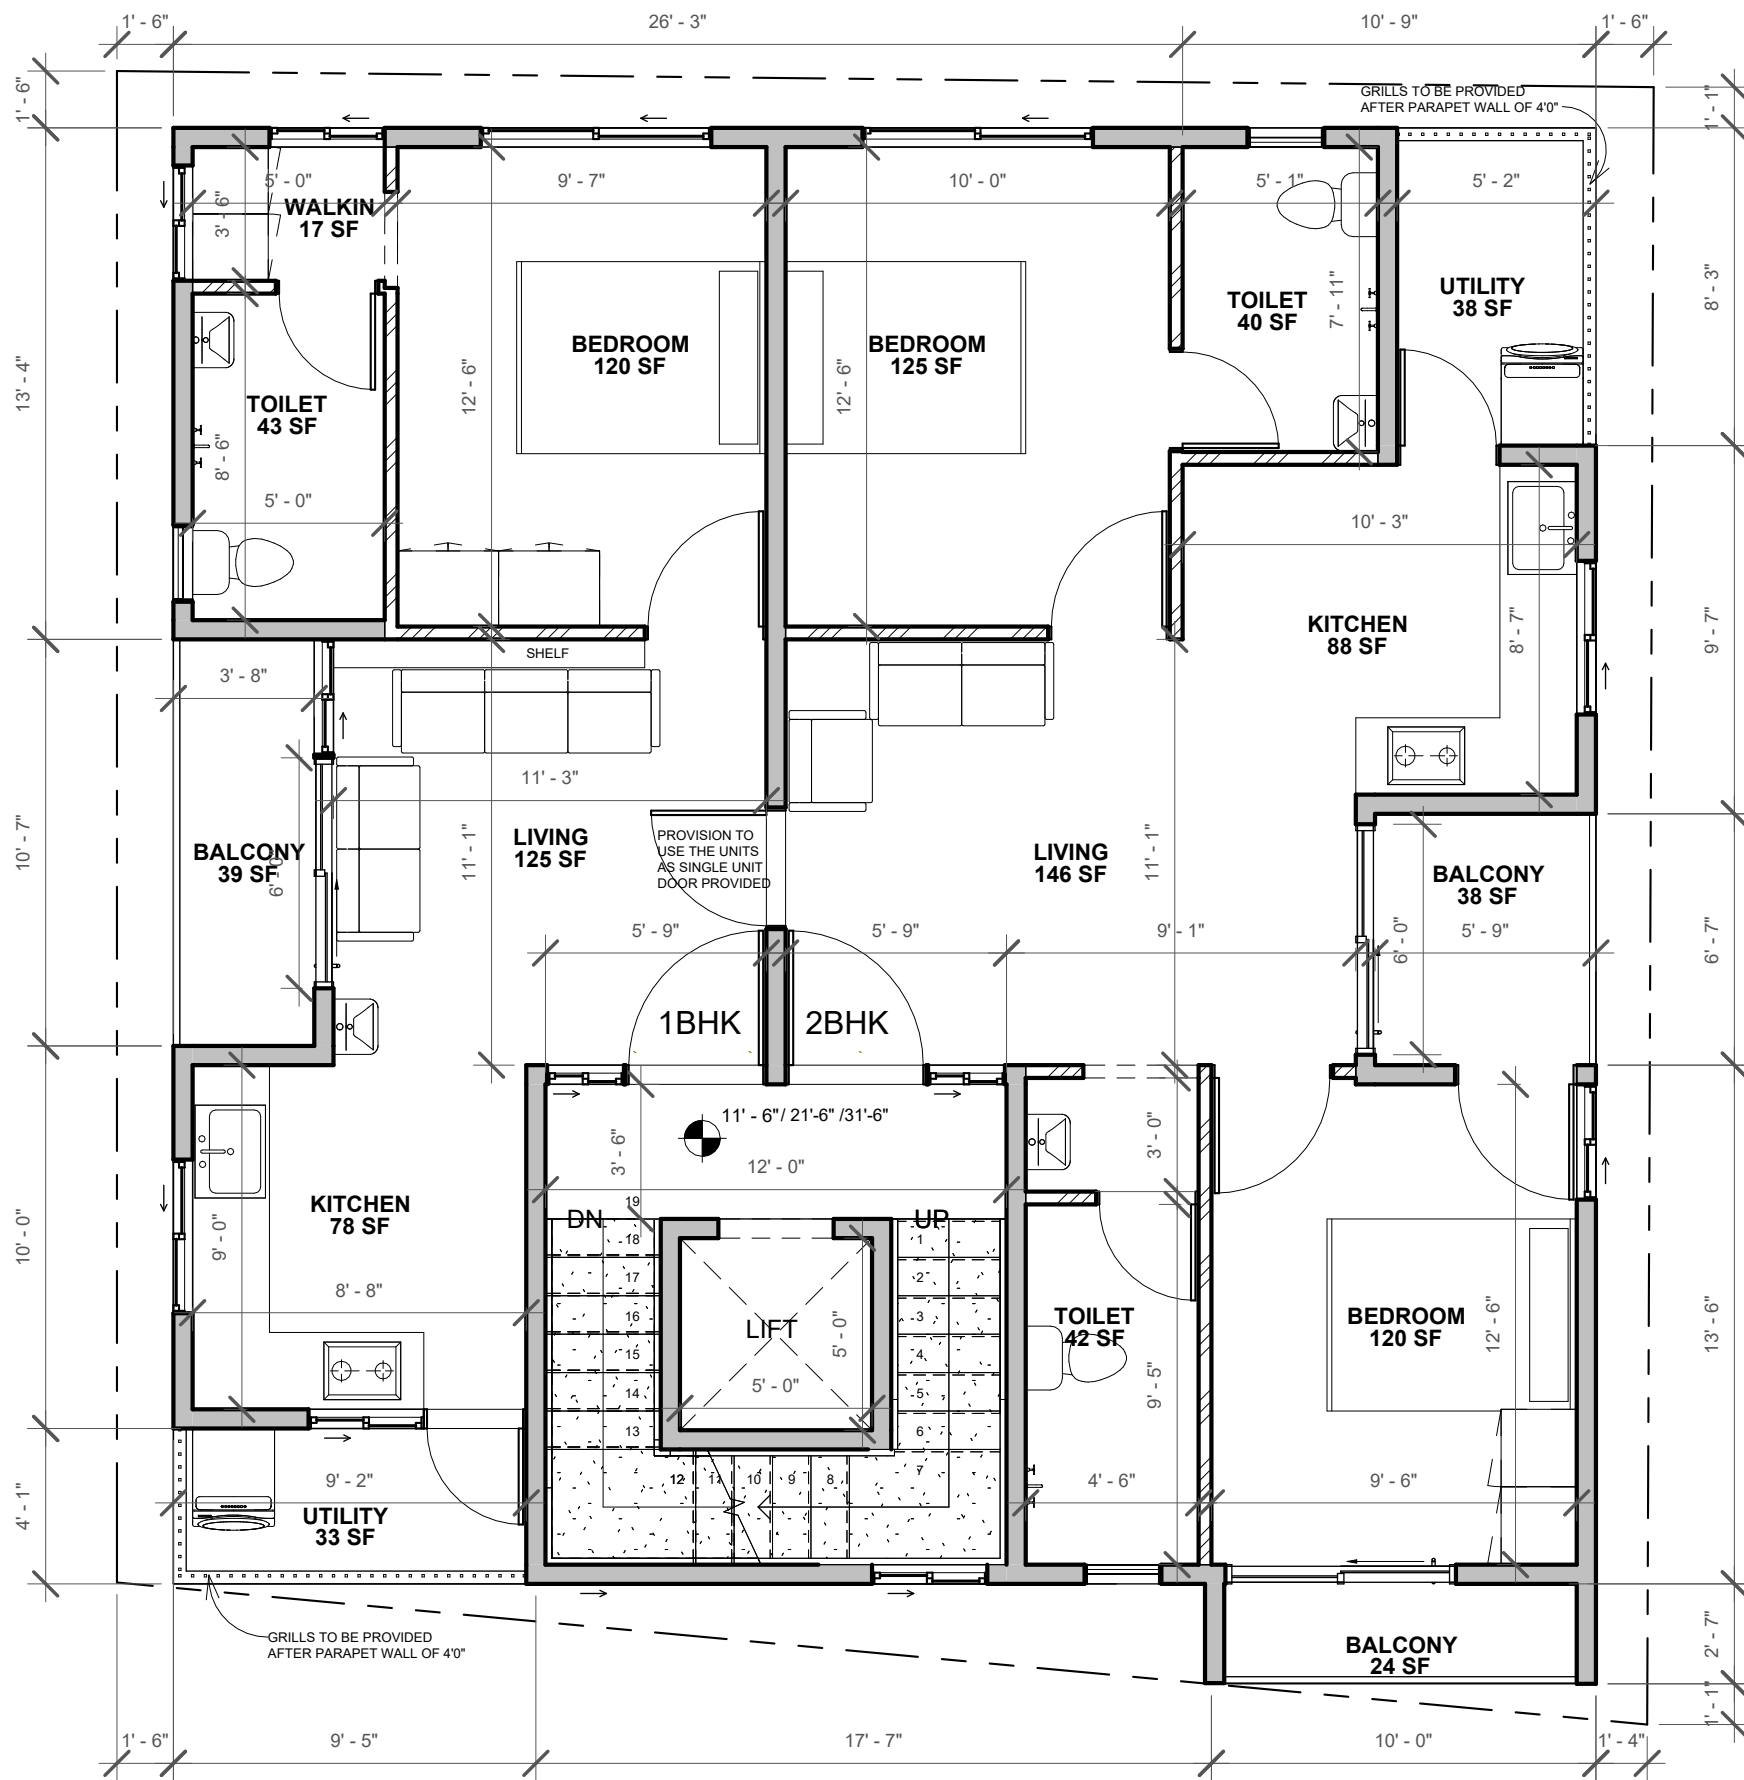

- NOTES:**
- Opening schedule may change according to the structural design.
 - The layout of columns and beams may change according to the structural design.
 - Number of steps may change according to the plinth and parking height desired.
 - Thickness of walls is only proposed. It may have to change based on the structural design to avoid column/beam projections.
 - The Contractor and the Consultant shall bear no responsibility whatsoever where any drawings provided by it/them in relation to the project / Said Works, does not comply with any applicable laws including the bye-laws of the building/society where such project is situated. Further, it is clarified that it shall be the responsibility of the Owner to ensure any and all compliance of the drawings provided by the Contractor/Consultant.

REV.
CONCEPT - R2

AREA STATEMENT

Area Schedule	
Name	Area
FIRST FLOOR LEVEL	
BALCONY	38 SF
BALCONY	24 SF
BUILTUP AREA	1250 SF
UTILITY	37 SF
BALCONY	39 SF
UTILITY	43 SF
FIRST FLOOR LEVEL	1430 SF

LEGENDS
 FLOOR HEIGHT - 10'
 PLINTH HEIGHT- 1'6"
 NO.OF STEPS -19
 RISER HEIGHT - 6"
 WALL THICKNESS :
 EXTERNAL WALL=6"
 INTERNAL WALL=4"
 ARCHITECT
 NOOHA MARIYAM

Brick & Bolt

Clayworks CBD, Shoba Alexander Plaza, Ashok Nagar, Bengaluru, Karnataka- 560025

Project

Residence for Mr. YELDO VARGHESE


CRN
CRN263754


Drg. No.
A102

Date
16.10.2023

Drawing Title
FIRST, SECOND AND THIRD FLOOR PLAN

Scale
1 : 60

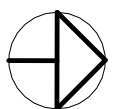

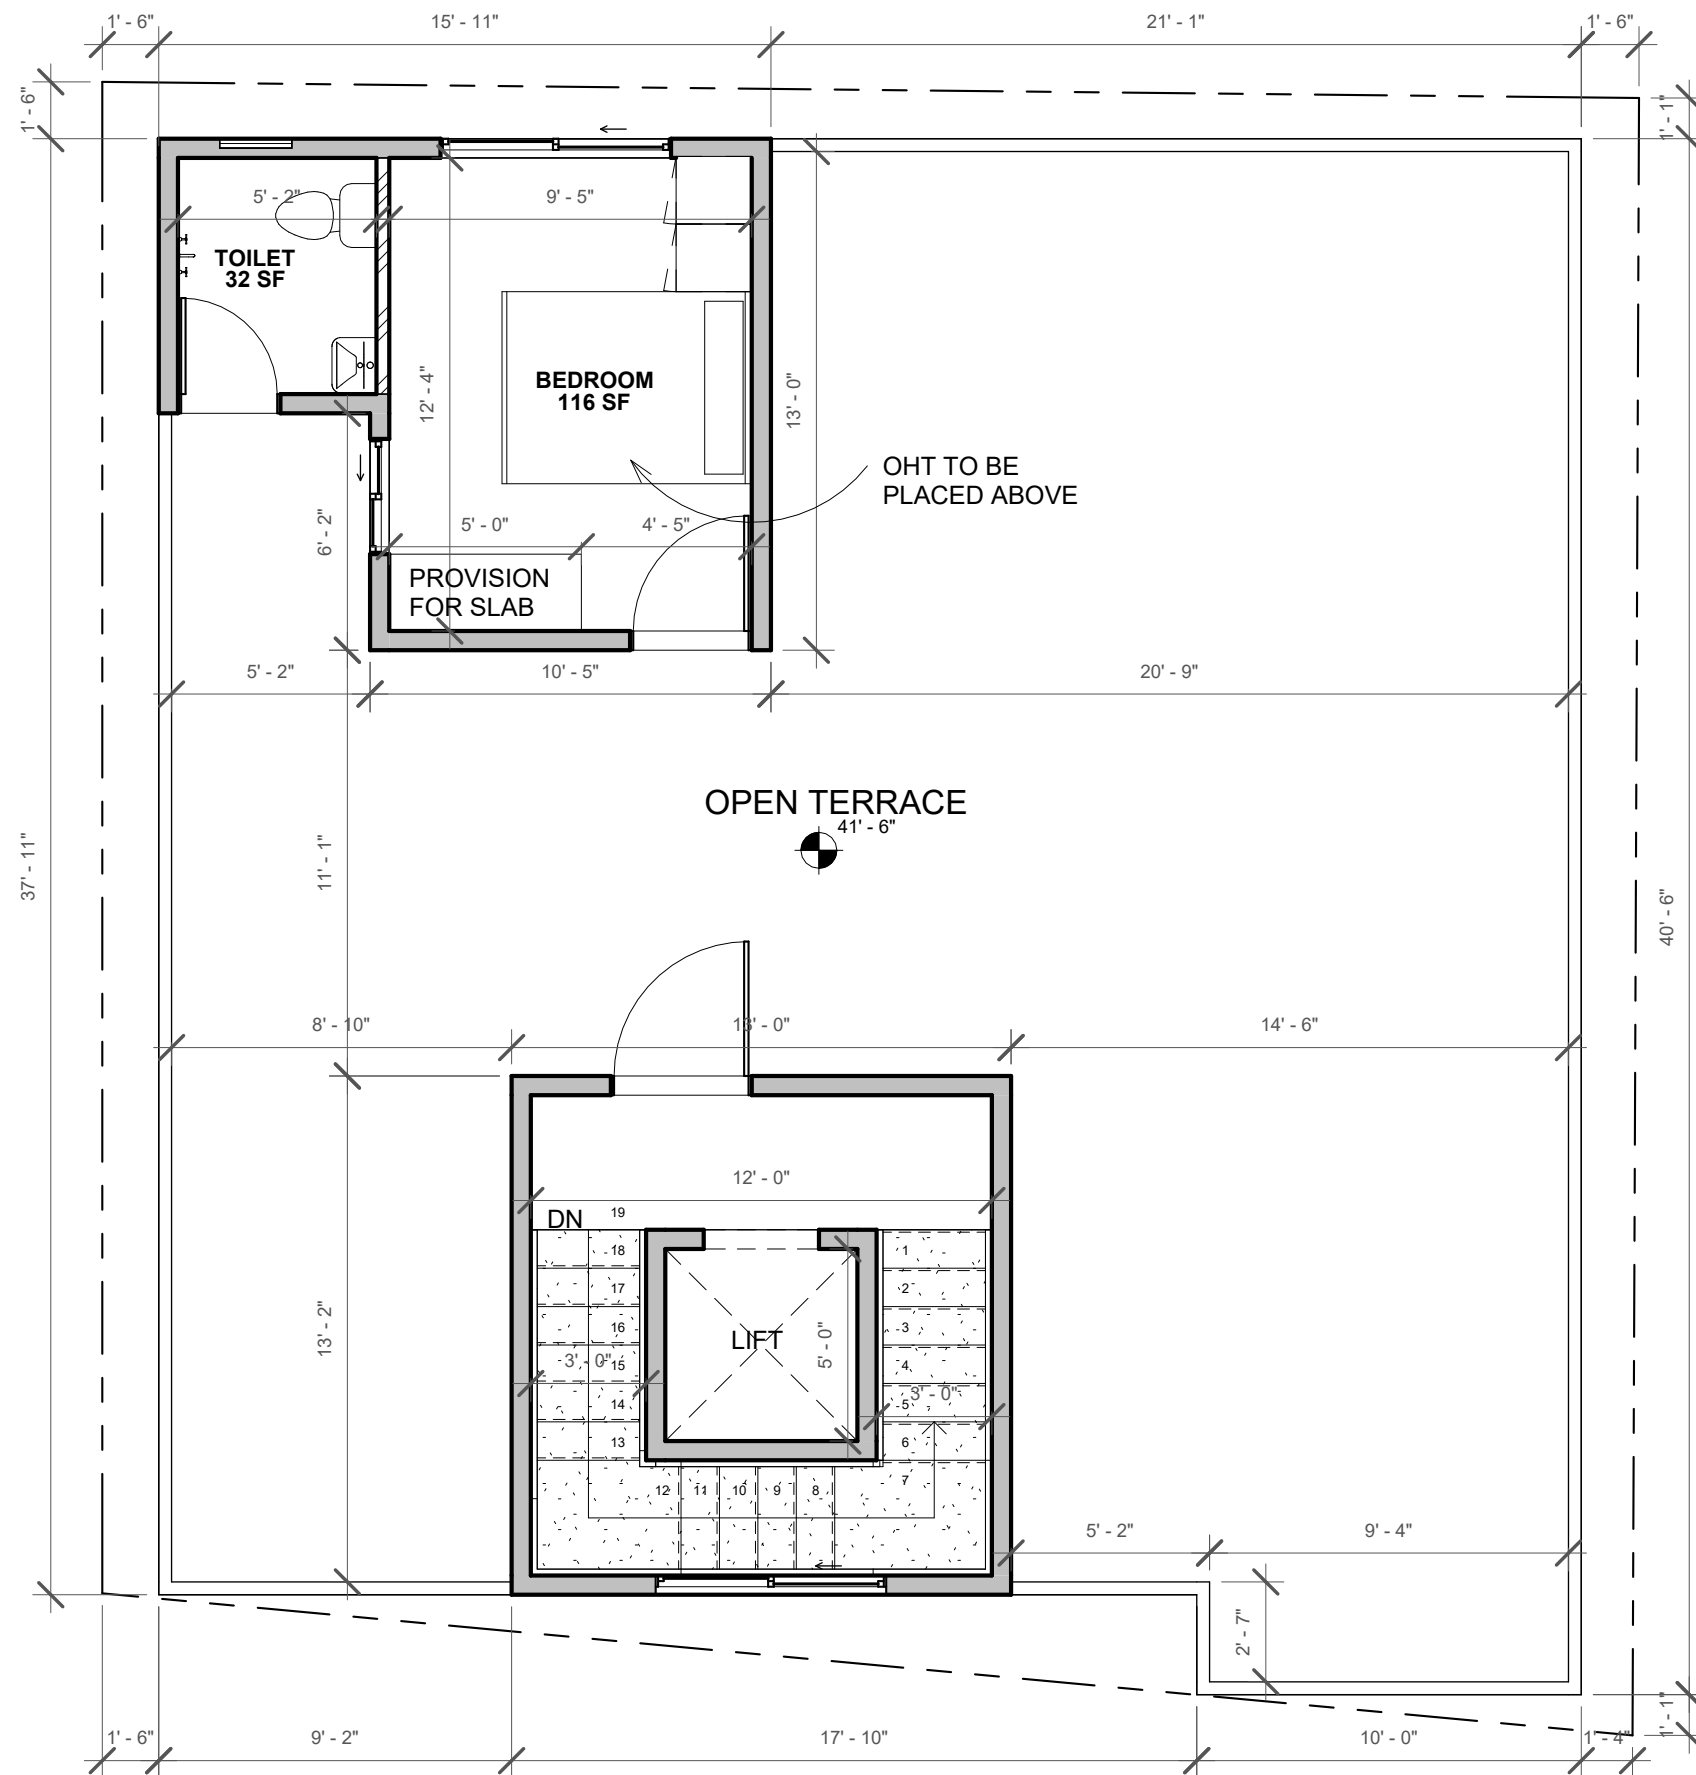

- NOTES:**
- Opening schedule may change according to the structural design.
 - The layout of columns and beams may change according to the structural design.
 - Number of steps may change according to the plinth and parking height desired.
 - Thickness of walls is only proposed. It may have to change based on the structural design to avoid column/beam projections.
 - The Contractor and the Consultant shall bear no responsibility whatsoever where any drawings provided by it/them in relation to the project / Said Works, does not comply with any applicable laws including the bye-laws of the building/society where such project is situated. Further, it is clarified that it shall be the responsibility of the Owner to ensure any and all compliance of the drawings provided by the Contractor/Consultant.

REV.
CONCEPT - R2

AREA STATEMENT

LEGENDS
 FLOOR HEIGHT - 10'
 PLINTH HEIGHT- 1'6"
 NO.OF STEPS -19
 RISER HEIGHT - 6"

WALL THICKNESS :
 EXTERNAL WALL=6"
 INTERNAL WALL=4"

ARCHITECT
 NOOHA MARIYAM

Area Schedule	
Name	Area
TERRACE FLOOR PLAN	
BUILTUP AREA	178 SF
BUILTUP AREA	176 SF
TERRACE FLOOR PLAN	354 SF
Grand total	3419 SF

Brick & Bolt

Clayworks CBD, Shoba Alexander Plaza, Ashok Nagar, Bengaluru, Karnataka- 560025

Project

Residence for Mr. YELDO VARGHESE

CRN
CRN263754

Drg. No.
A108

Date
16.10.2023

Drawing Title
TERRACE FLOOR PLAN

Scale
1 : 60

