

- NOTES:**
- Opening schedule may change according to the structural design.
  - The layout of columns and beams may change according to the structural design.
  - Number of steps may change according to the plinth and parking height desired.
  - Thickness of walls is only proposed. It may have to change based on the structural design to avoid column/beam projections.
  - The Contractor and the Consultant shall bear no responsibility whatsoever where any drawings provided by it/them in relation to the project / Said Works, does not comply with any applicable laws including the bye-laws of the building/society where such project is situated. Further, it is clarified that it shall be the responsibility of the Owner to ensure any and all compliance of the drawings provided by the Contractor/Consultant.

**REV.**  
CONCEPT - R0

**AREA STATEMENT**

Area Schedule	
Name	Area

**STILT FLOOR LEVEL**

BUILT UP AREA	122 SF
CAR PARKING	1152 SF

**LEGENDS**

- External wall - 9"
- Internal wall - 4 1/2"
- FFL to FFL height is 10'
- Headroom height - 10'

**ARCHITECT**  
AR.PRAGADEESWARI

Door Schedule				
Mark	Width	Height	Count	Area

STILT FLOOR LEVEL				
OP	4' - 0"	7' - 0"	1	28 SF

Window Schedule					
Mark	Width	Height	Sill Height	Count	Area

STILT FLOOR LEVEL					
W1	3' - 0"	4' - 0"	3' - 0"	1	12 SF

**Brick & Bolt**  
Clayworks, 16/2 ,m 2nd Floor,  
Sobha Alexander Plaza,  
Commissariat Rd, Ashok Nagar,  
Bengaluru, Karnataka 560025

Project  
**Mr. Vijay Kumar**


CRN  
276520  
Drawing Title  
GROUND FLOOR PLAN

Drg. No.  
A101

Date  
04.01.24

Scale  
1 : 70



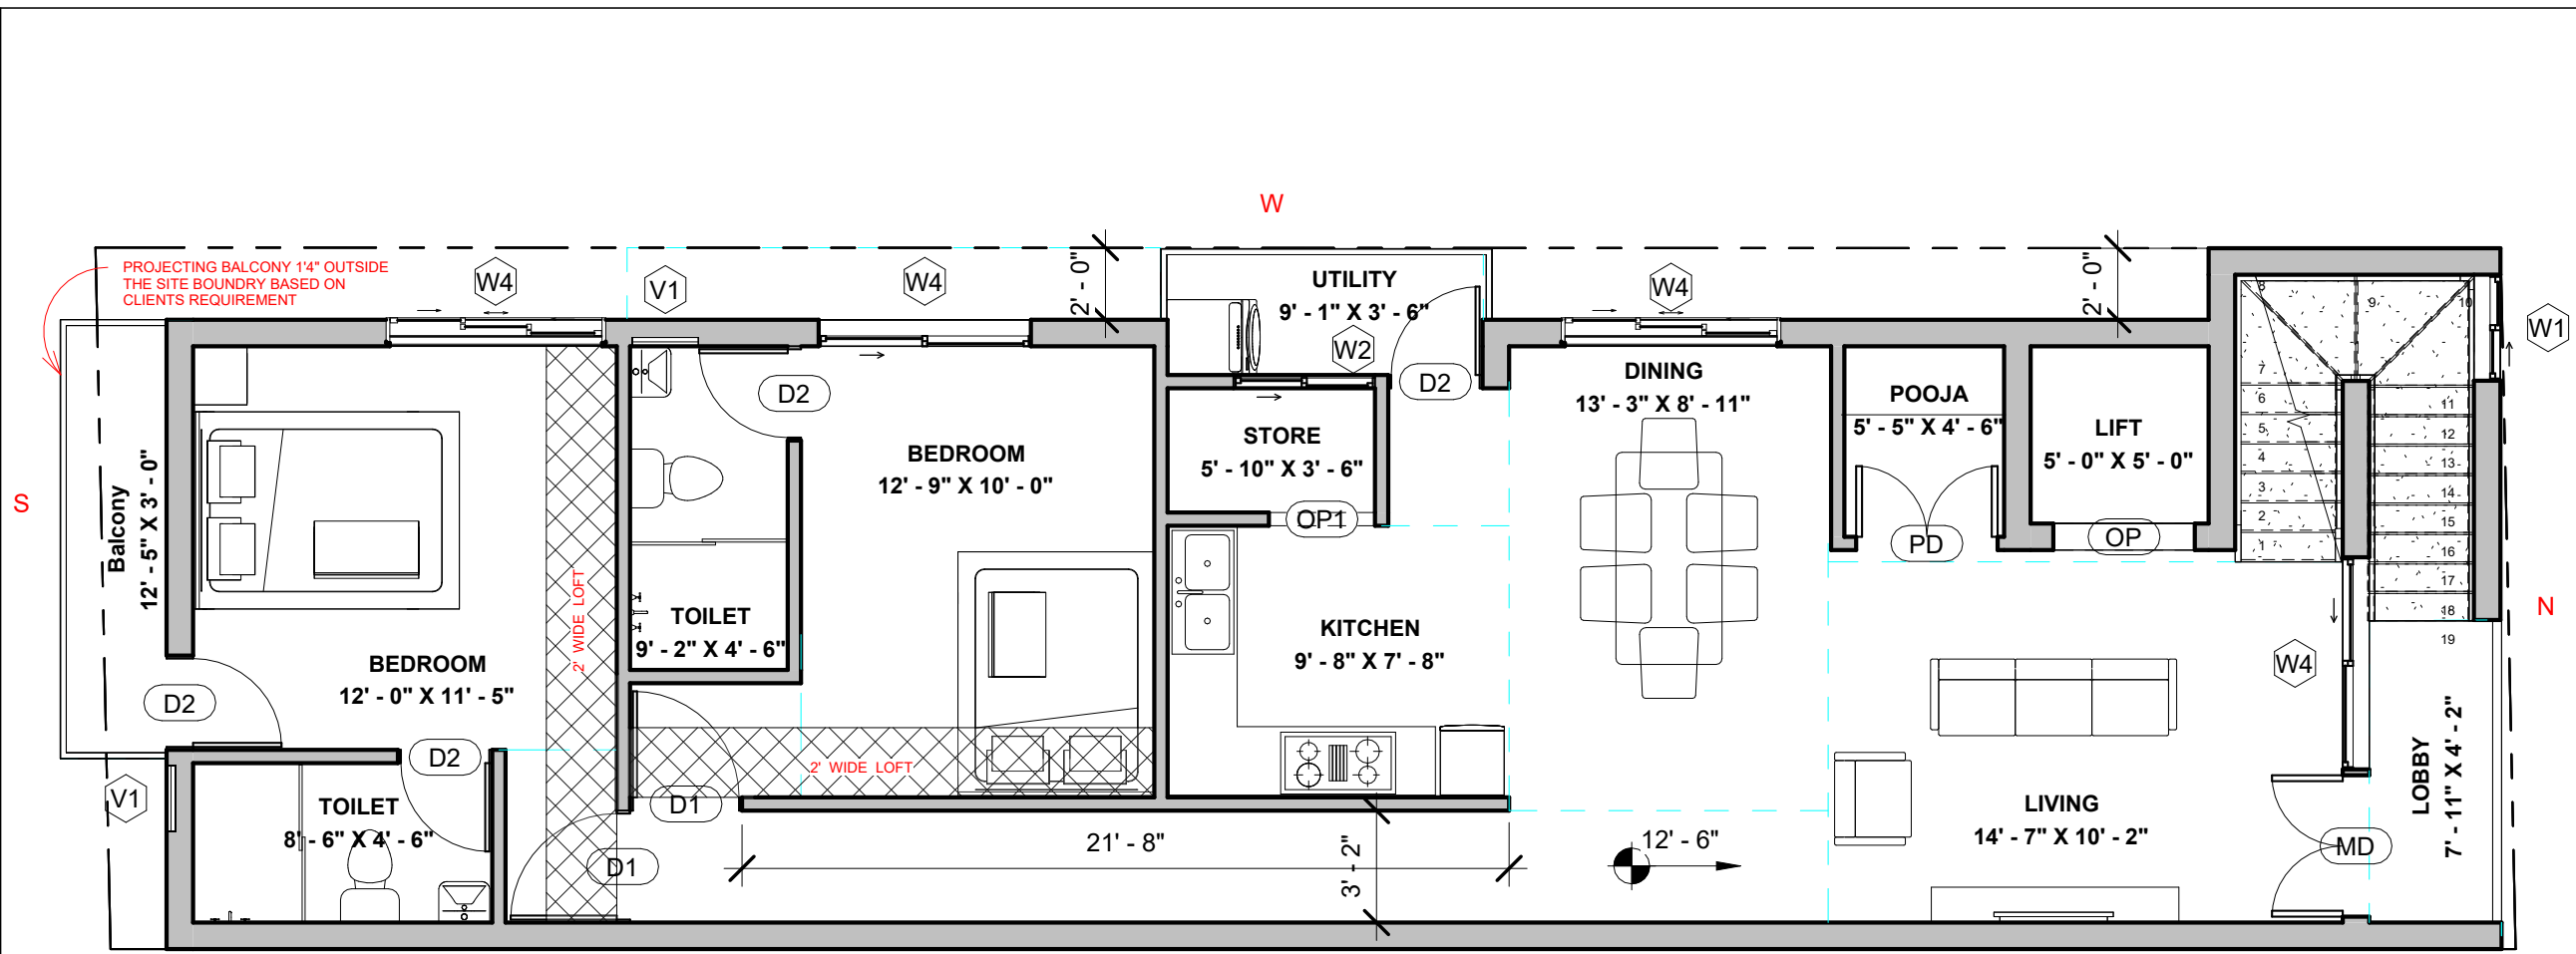

- NOTES:**
- Opening schedule may change according to the structural design.
  - The layout of columns and beams may change according to the structural design.
  - Number of steps may change according to the plinth and parking height desired.
  - Thickness of walls is only proposed. It may have to change based on the structural design to avoid column/beam projections.
  - The Contractor and the Consultant shall bear no responsibility whatsoever where any drawings provided by it/them in relation to the project / Said Works, does not comply with any applicable laws including the bye-laws of the building/society where such project is situated. Further, it is clarified that it shall be the responsibility of the Owner to ensure any and all compliance of the drawings provided by the Contractor/Consultant.

REV.  
CONCEPT - R0

**AREA STATEMENT**

Area Schedule	
Name	Area
<b>FIRST FLOOR LEVEL</b>	
BALCONY 1	37 SF
UTILITY	33 SF
BUILT UP AREA	1143 SF
BALCONY 2	35 SF

- LEGENDS**
- External wall - 9"
  - Internal wall - 4 1/2"
  - FFL to FFL height is 10'
  - Headroom height - 10'

ARCHITECT  
AR.PRAGADEESWARI

Door Schedule				
Mark	Width	Height	Count	Area

FIRST FLOOR LEVEL				
D1	3' - 0"	7' - 0"	2	42 SF
D2	2' - 6"	7' - 0"	4	70 SF
MD	4' - 0"	7' - 0"	1	28 SF
OP	4' - 0"	7' - 0"	1	28 SF
OP1	3' - 0"	7' - 0"	1	21 SF
PD	4' - 0"	7' - 0"	1	28 SF

Window Schedule					
Mark	Width	Height	Sill Height	Count	Area

FIRST FLOOR LEVEL					
V1	2' - 0"	2' - 0"	5' - 0"	2	8 SF
W1	3' - 0"	4' - 0"	3' - 0"	1	12 SF
W2	4' - 0"	4' - 0"	4' - 0"	1	16 SF
W4	6' - 0"	4' - 0"	3' - 0"	4	96 SF

**Brick & Bolt**  
Clayworks, 16/2 ,m 2nd Floor,  
Sobha Alexander Plaza,  
Commissariat Rd, Ashok Nagar,  
Bengaluru, Karnataka 560025

Project  
**Mr. Vijay Kumar**


CRN  
276520

Drg. No.  
A102


Date  
04.01.24

Drawing Title  
FIRST FLOOR PLAN

Scale  
1 : 65

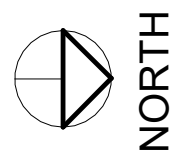

- NOTES:**
- Opening schedule may change according to the structural design.
  - The layout of columns and beams may change according to the structural design.
  - Number of steps may change according to the plinth and parking height desired.
  - Thickness of walls is only proposed. It may have to change based on the structural design to avoid column/beam projections.
  - The Contractor and the Consultant shall bear no responsibility whatsoever where any drawings provided by it/them in relation to the project / Said Works, does not comply with any applicable laws including the bye-laws of the building/society where such project is situated. Further, it is clarified that it shall be the responsibility of the Owner to ensure any and all compliance of the drawings provided by the Contractor/Consultant.

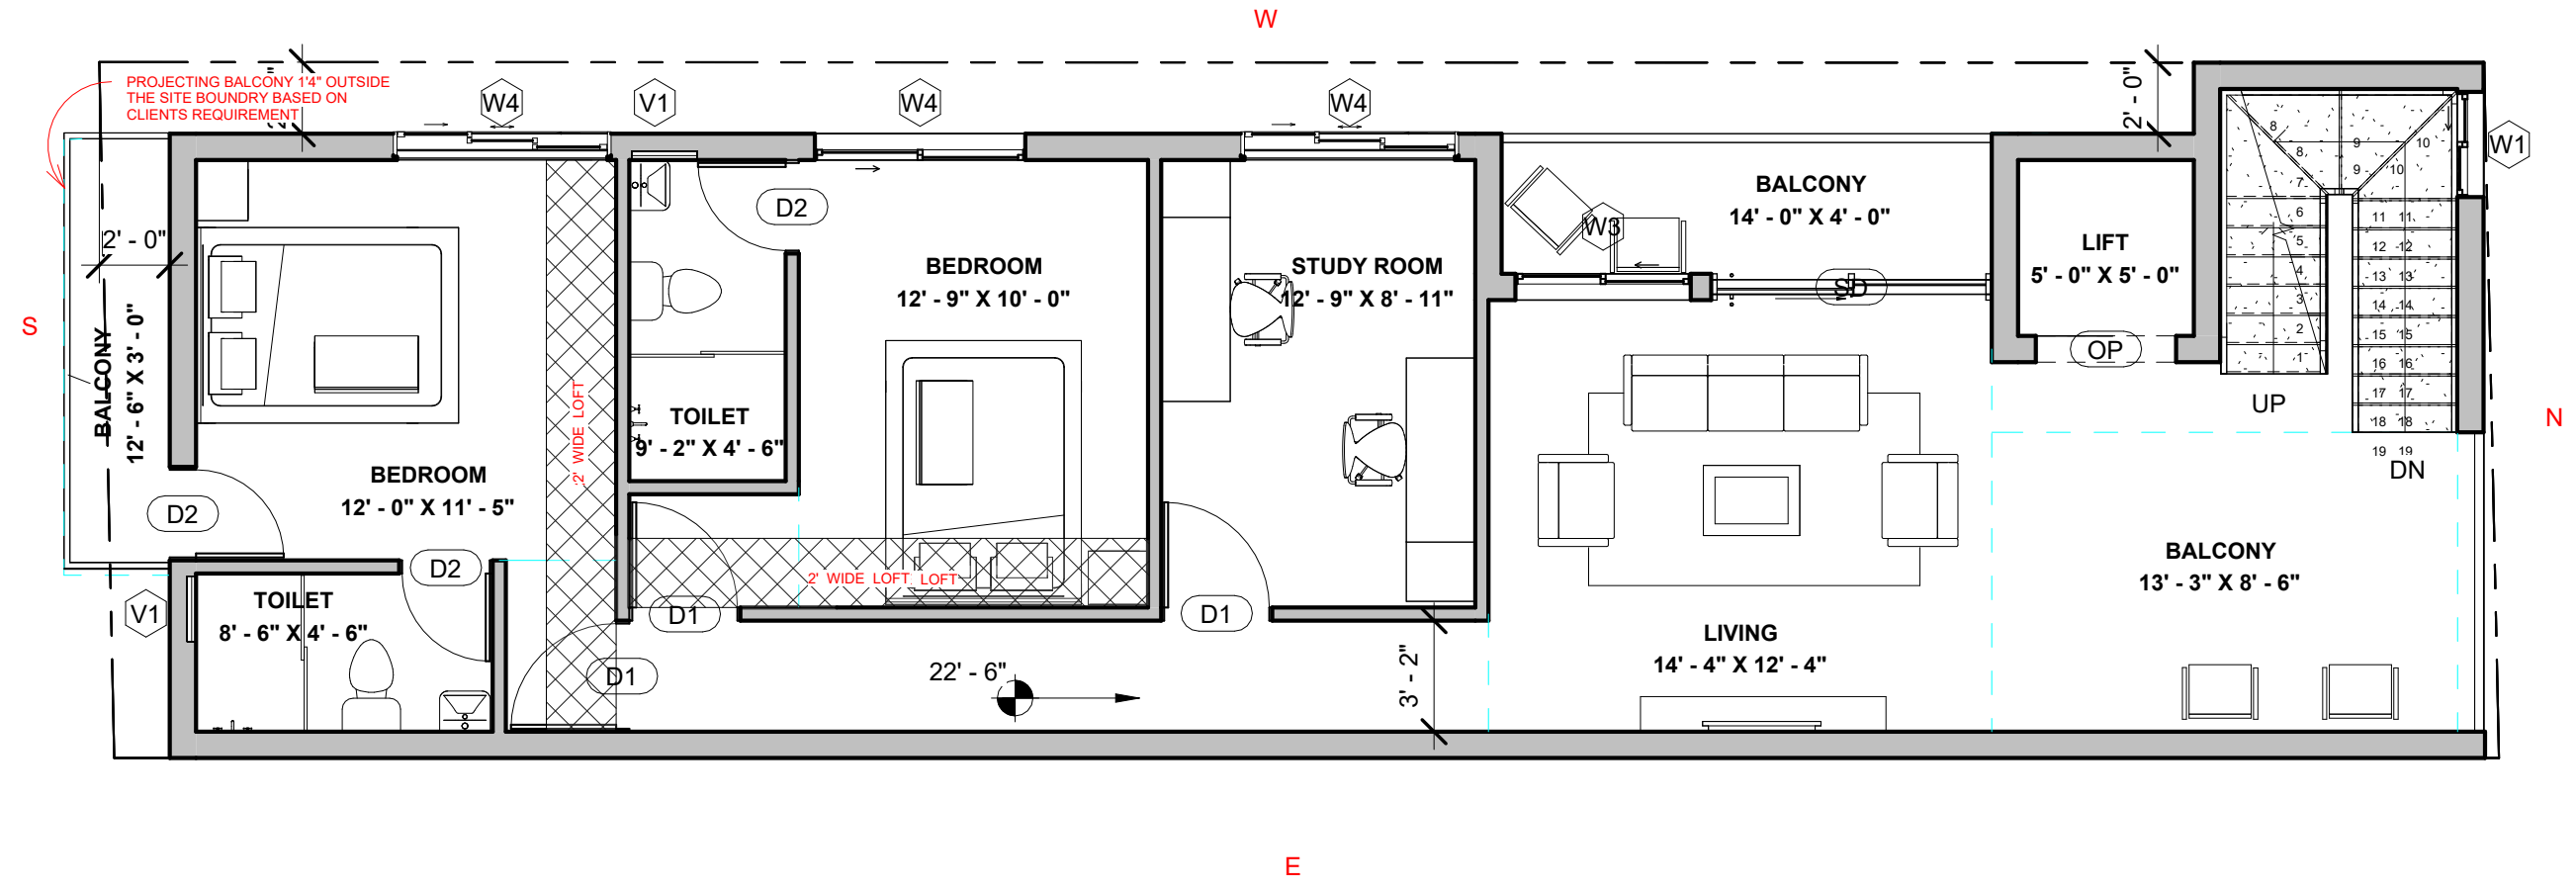

REV.  
CONCEPT - R0

**AREA STATEMENT**

Area Schedule	
Name	Area
<b>SECOND FLOOR LEVEL</b>	
BUILT UP AREA	1135 SF
BALCONY 1	38 SF
BALCONY 2	56 SF

- LEGENDS**
- External wall - 9"
  - Internal wall - 4 1/2"
  - FFL to FFL height is 10'
  - Headroom height - 10'

ARCHITECT  
AR.PRAGADEESWARI

Door Schedule				
Mark	Width	Height	Count	Area

Window Schedule					
Mark	Width	Height	Sill Height	Count	Area

SECOND FLOOR LEVEL				
D1	3' - 0"	7' - 0"	3	63 SF
D2	2' - 6"	7' - 0"	3	53 SF
OP	4' - 0"	7' - 0"	1	28 SF
SD	8' - 0"	7' - 0"	1	56 SF

SECOND FLOOR LEVEL					
V1	2' - 0"	2' - 0"	5' - 0"	2	8 SF
W1	3' - 0"	4' - 0"	3' - 0"	1	12 SF
W3	5' - 0"	4' - 0"	3' - 0"	1	20 SF
W4	6' - 0"	4' - 0"	3' - 0"	3	72 SF


**Brick & Bolt**  
Clayworks, 16/2 ,m 2nd Floor,  
Sobha Alexander Plaza,  
Commissariat Rd, Ashok Nagar,  
Bengaluru, Karnataka 560025

Project  
**Mr. Vijay Kumar**

CRN  
276520  
Drawing Title  
SECOND FLOOR PLAN

Drg. No.  
A103

Date  
04.01.24  
Scale  
1 : 65

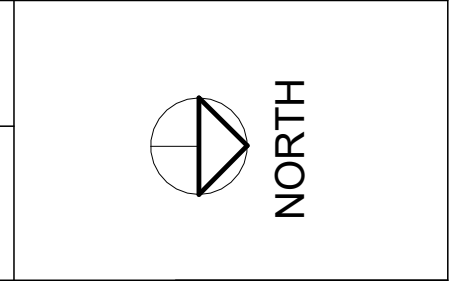

**NOTES:**

- Opening schedule may change according to the structural design.
- The layout of columns and beams may change according to the structural design.
- Number of steps may change according to the plinth and parking height desired.
- Thickness of walls is only proposed. It may have to change based on the structural design to avoid column/beam projections.

The Contractor and the Consultant shall bear no responsibility whatsoever where any drawings provided by it/them in relation to the project / Said Works, does not comply with any applicable laws including the bye-laws of the building/society where such project is situated. Further, it is clarified that it shall be the responsibility of the Owner to ensure any and all compliance of the drawings provided by the Contractor/Consultant.

**REV.**

CONCEPT - R0

**AREA STATEMENT**


Area Schedule	
Name	Area
<b>THIRD FLOOR LEVEL</b>	
HEADROOM	267 SF
OPEN TERRACE	962 SF

**LEGENDS**

- External wall - 9"
- Internal wall - 4 1/2"
- FFL to FFL height is 10'
- Headroom height - 10'

**ARCHITECT**

AR.PRAGADEESWARI

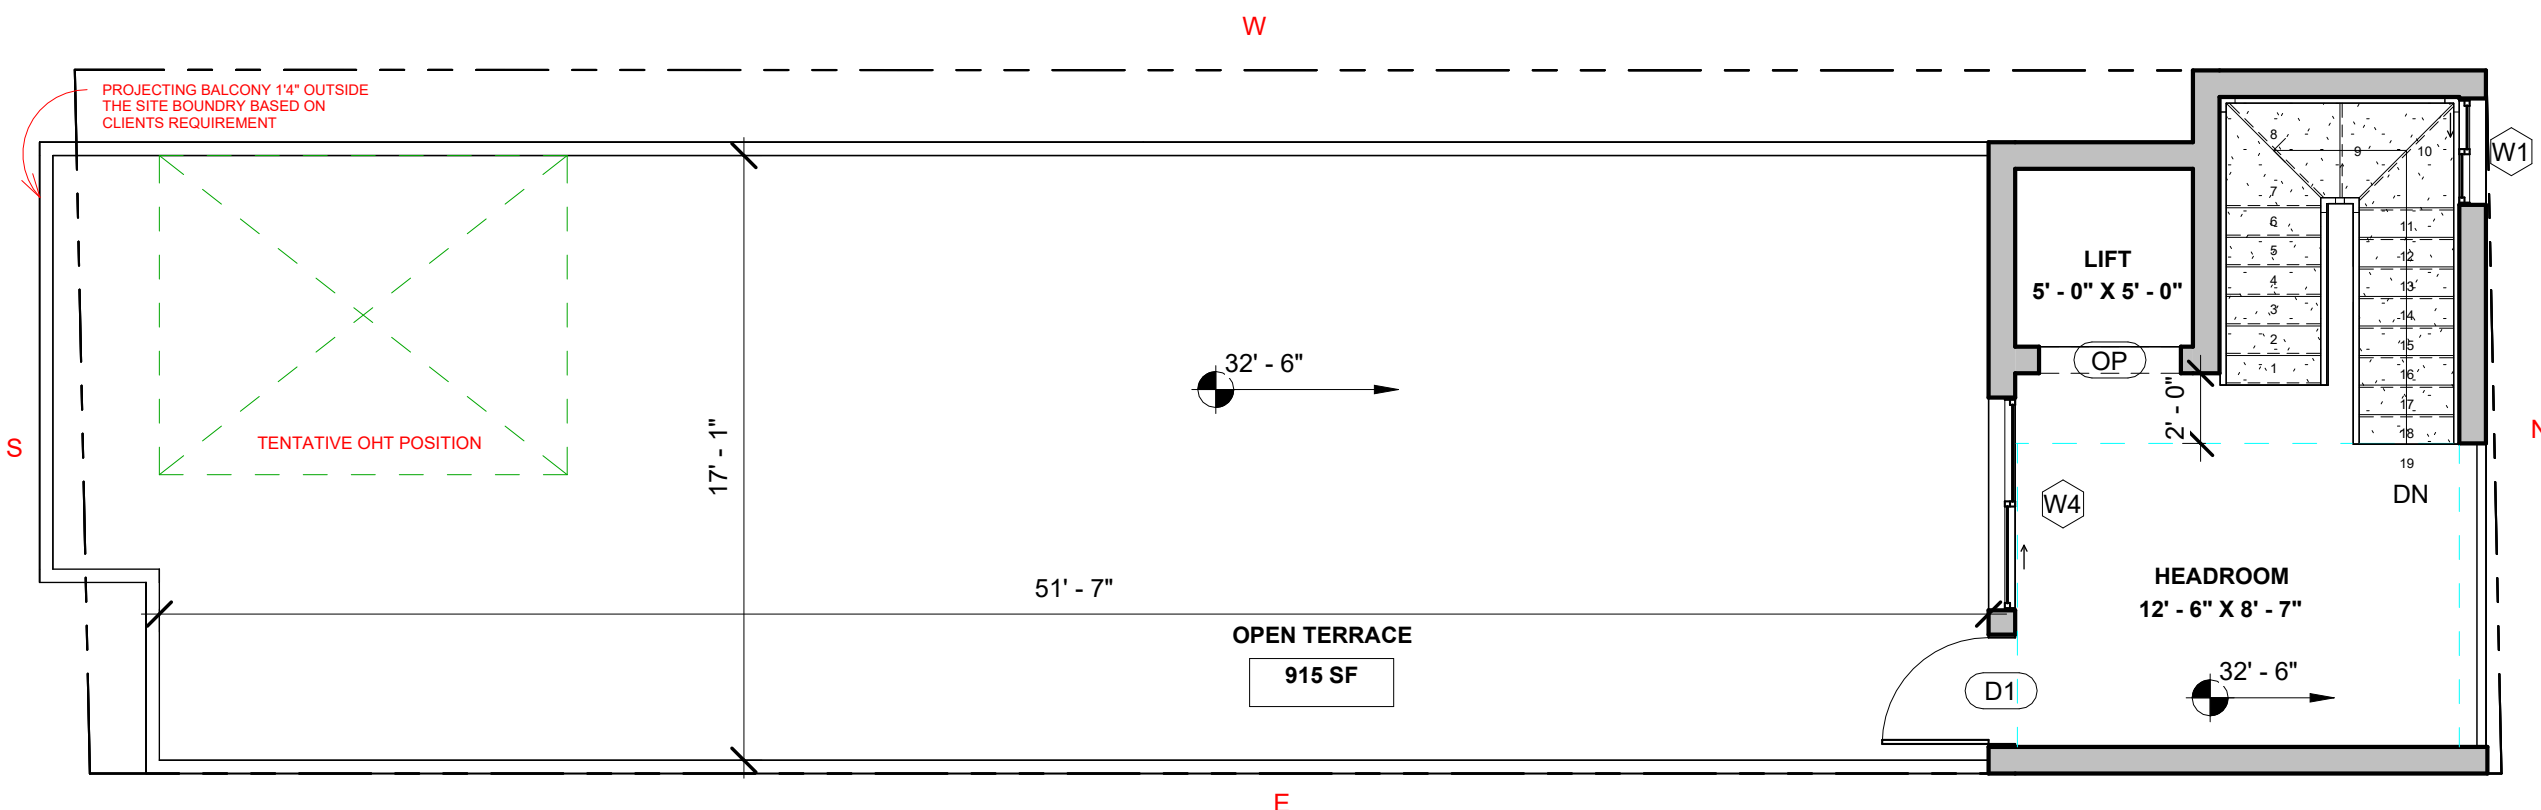

Door Schedule				
Mark	Width	Height	Count	Area

THIRD FLOOR LEVEL				
D1	3' - 0"	7' - 0"	1	21 SF
OP	4' - 0"	7' - 0"	1	28 SF
Grand total				494 SF

Window Schedule					
Mark	Width	Height	Sill Height	Count	Area

THIRD FLOOR LEVEL					
W1	3' - 0"	4' - 0"	3' - 0"	1	12 SF
W4	6' - 0"	4' - 0"	3' - 0"	1	24 SF
Grand total					292 SF

**Brick & Bolt**

Clayworks, 16/2 ,m 2nd Floor,  
Sobha Alexander Plaza,  
Commissariat Rd, Ashok Nagar,  
Bengaluru, Karnataka 560025

Project

**Mr. Vijay Kumar**

CRN

276520

Drg. No.

A104

Date

04.01.24

Drawing Title

TERRACE FLOOR PLAN

Scale

1 : 65

