

NOTES:

- Opening schedule may change according to the structural design.
 - The layout of columns and beams may change according to the structural design.
 - Number of steps may change according to the plinth and parking height desired.
 - Thickness of walls is only proposed. It may have to change based on the structural design to avoid column/beam projections.
- The Contractor and the Consultant shall bear no responsibility whatsoever where any drawings provided by it/them in relation to the project / Said Works, does not comply with any applicable laws including the bye-laws of the building/society where such project is situated. Further, it is clarified that it shall be the responsibility of the Owner to ensure any and all compliance of the drawings provided by the Contractor/Consultant.

REV.
CONCEPT - R1

AREA STATEMENT

Area Schedule (Gross...)	
Name	Area
ROAD LEVEL	
SITE AREA	1191 SF
GROUND FLOOR LEVEL	
PARKING AREA	221 SF
BUILTUP AREA	672 SF
UTILITY	36 SF

NOTES

FLOOR HEIGHT - 10'
 PLINTH HEIGHT- 1'6"
 NO.OF STEPS -19
 RISER HEIGHT - 6"
 WALL THICKNESS :
 EXTERNAL WALL=6"
 INTERNAL WALL=4"
 COMPOUND WALL-109.5RFT

ARCHITECT

AR KIRANJEETM

DRAWN BY

AR VAISHNAVI M

Door Schedule				
Mark	Width	Height	Count	AREA

GROUND FLOOR LEVEL				
D1	3' - 0"	7' - 0"	1	21 SF
D2	2' - 6"	7' - 0"	2	35 SF
MD	3' - 6"	7' - 0"	1	25 SF
OP	2' - 6"	7' - 0"	1	18 SF
SD	6' - 0"	7' - 0"	1	42 SF

Window Schedule					
Mark	Width	Height	Sill Height	Count	AREA

GROUND FLOOR LEVEL					
KW1	4' - 0"	3' - 0"	4' - 0"	1	12 SF
KW2	3' - 0"	3' - 0"	4' - 0"	1	9 SF
V1	2' - 0"	2' - 0"	5' - 0"	1	4 SF
W1	5' - 0"	4' - 0"	3' - 0"	2	40 SF
W2	6' - 0"	4' - 0"	3' - 0"	1	24 SF
W3	3' - 0"	4' - 0"	3' - 0"	1	12 SF

Brick & Bolt

Clayworks CBD, Shoba Alexander Plaza, Ashok Nagar, Bengaluru, Karnataka- 560025

Project
Residence for Mr.LAKSHMIKANTH


CRN
283601


Drg. No.
A101

Date
15-12-23

Drawing Title
GROUND FLOOR PLAN

Scale
1 : 50

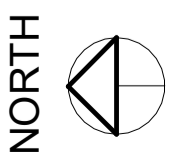

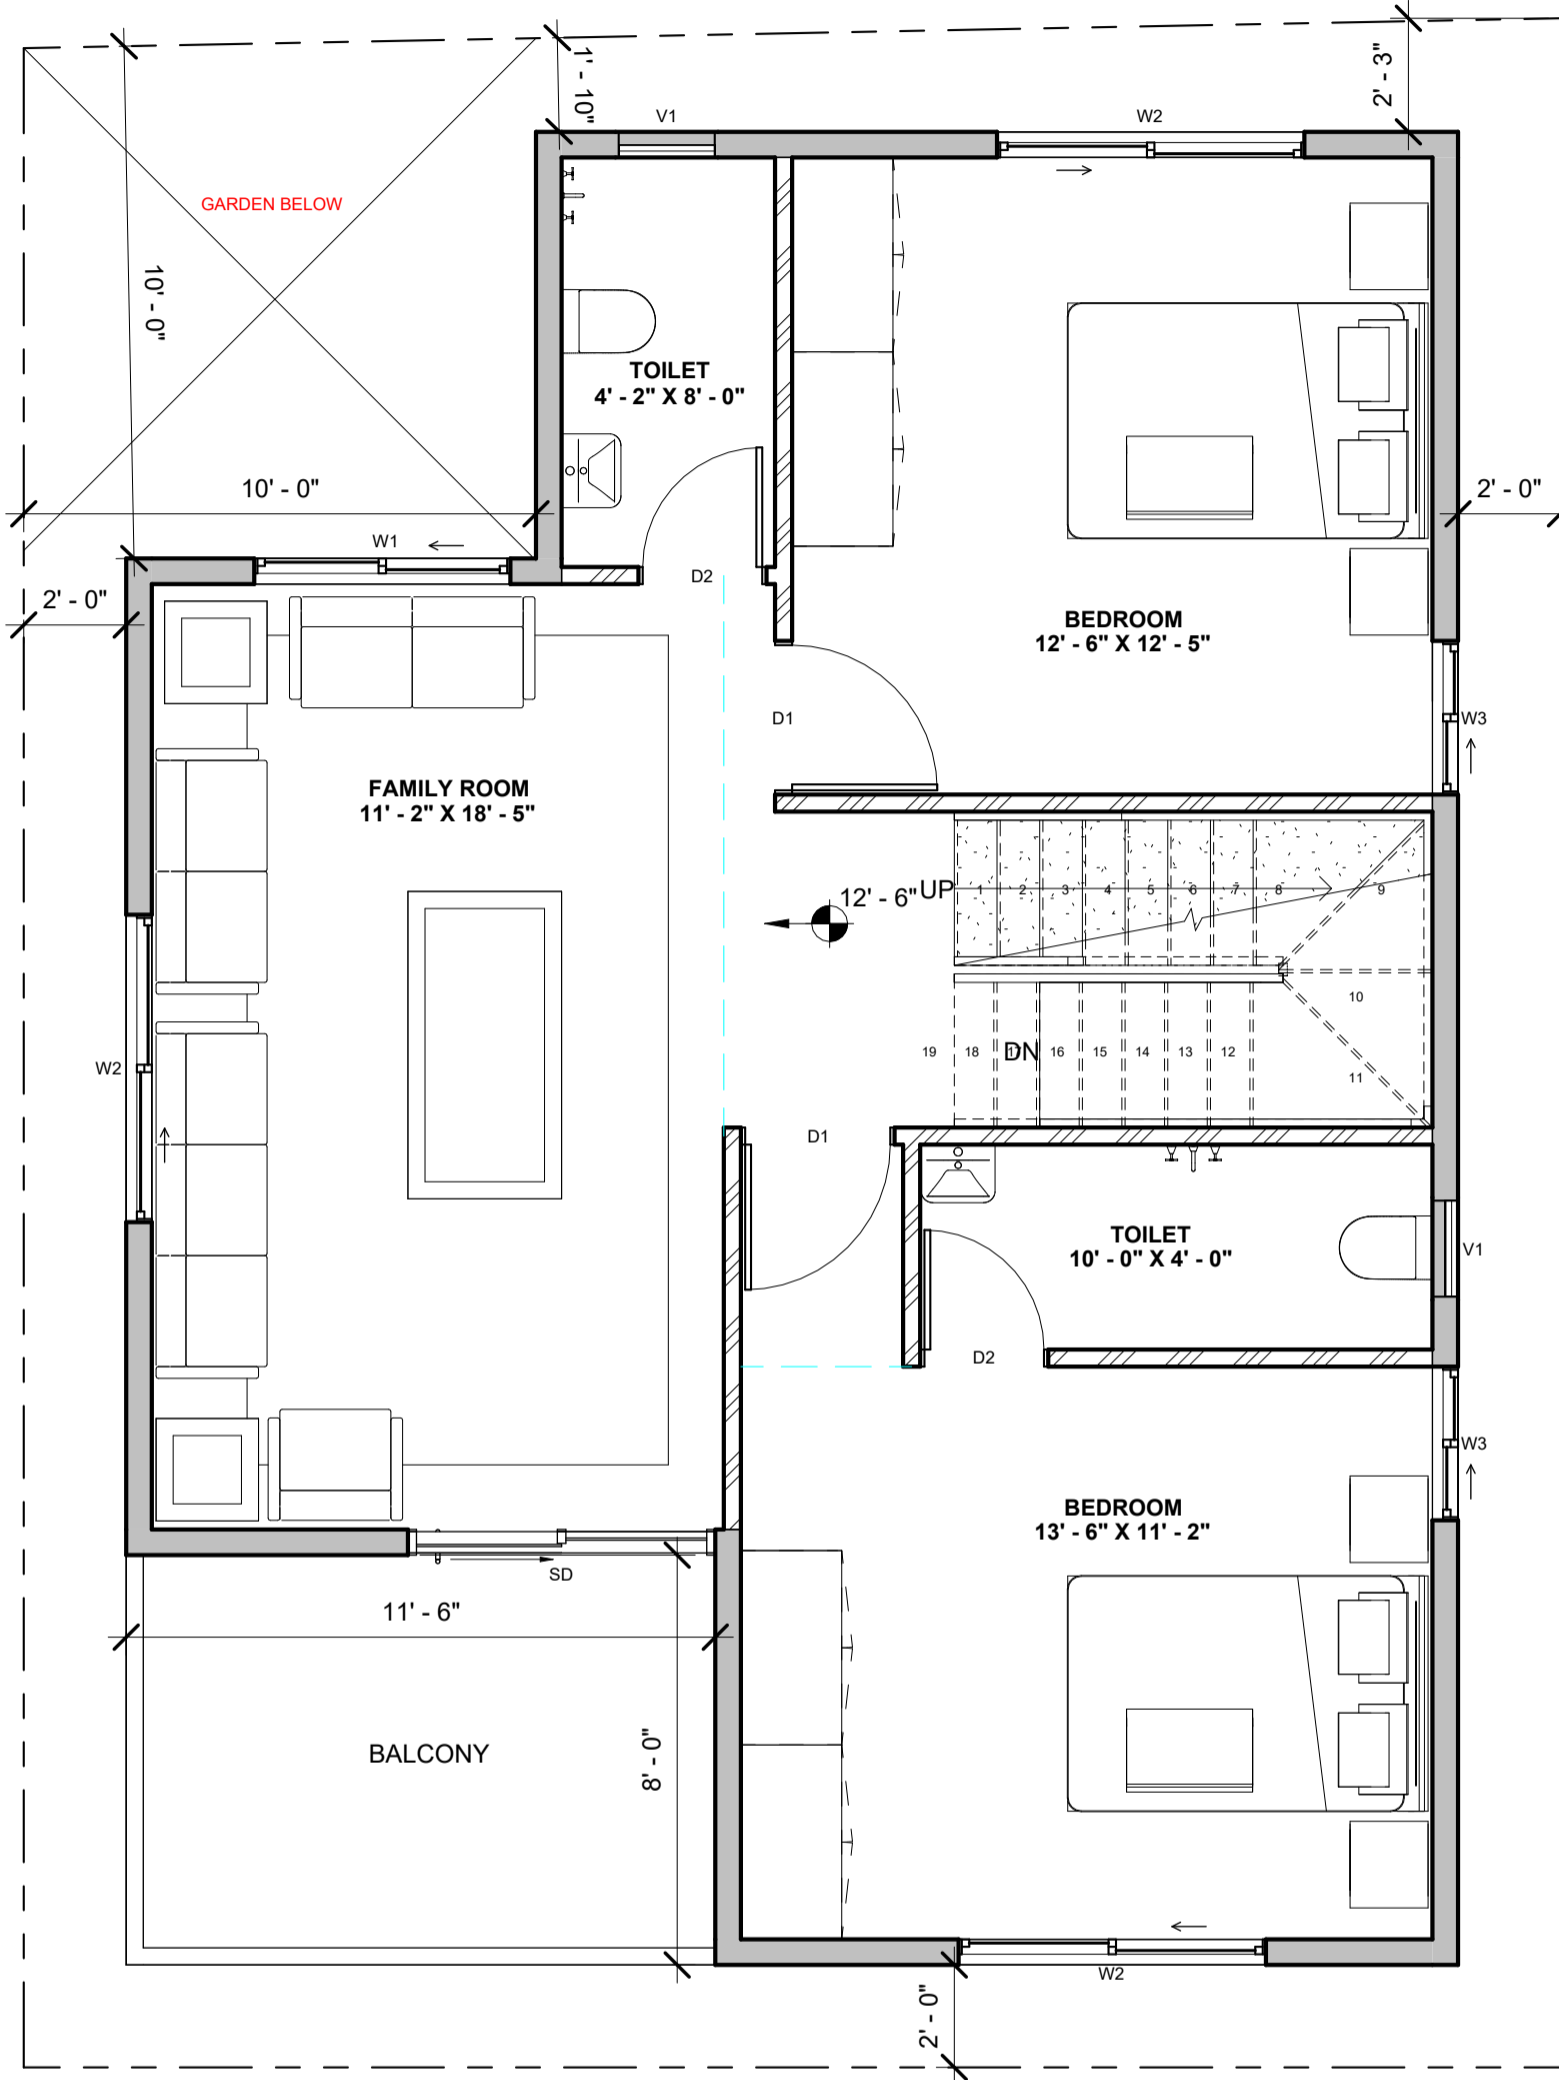

NOTES:

- Opening schedule may change according to the structural design.
- The layout of columns and beams may change according to the structural design.
- Number of steps may change according to the plinth and parking height desired.
- Thickness of walls is only proposed. It may have to change based on the structural design to avoid column/beam projections.
- The Contractor and the Consultant shall bear no responsibility whatsoever where any drawings provided by it/them in relation to the project / Said Works, does not comply with any applicable laws including the bye-laws of the building/society where such project is situated. Further, it is clarified that it shall be the responsibility of the Owner to ensure any and all compliance of the drawings provided by the Contractor/Consultant.

REV.
CONCEPT - R1

AREA STATEMENT

Area Schedule (Gross...)	
Name	Area

FIRST FLOOR LEVEL

BUILTUP AREA	772 SF
COVERED BALCONY	92 SF

NOTES

FLOOR HEIGHT - 10'
 PLINTH HEIGHT- 1'6"
 NO.OF STEPS - 19
 RISER HEIGHT - 6"
 WALL THICKNESS :
 EXTERNAL WALL=6"
 INTERNAL WALL=4"
 COMPOUND WALL-109.5RFT

ARCHITECT

AR KIRANJEETM

DRAWN BY

AR VAISHNAVI M

Door Schedule				
Mark	Width	Height	Count	AREA

FIRST FLOOR LEVEL				
D1	3' - 0"	7' - 0"	2	42 SF
D2	2' - 6"	7' - 0"	2	35 SF
SD	6' - 0"	7' - 0"	1	42 SF

Window Schedule					
Mark	Width	Height	Sill Height	Count	AREA

FIRST FLOOR LEVEL					
V1	2' - 0"	2' - 0"	5' - 0"	2	8 SF
W1	5' - 0"	4' - 0"	3' - 0"	1	20 SF
W2	6' - 0"	4' - 0"	3' - 0"	3	72 SF
W3	3' - 0"	4' - 0"	3' - 0"	2	24 SF

Brick & Bolt
 Clayworks CBD, Shoba Alexander Plaza, Ashok Nagar, Bengaluru, Karnataka- 560025

Project
Residence for Mr.LAKSHMIKANTH


CRN
283601


Drg. No.
A102

Drawing Title
FIRST FLOOR PLAN

Date
15-12-23

Scale
1 : 45

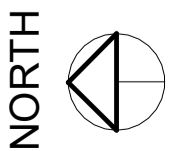

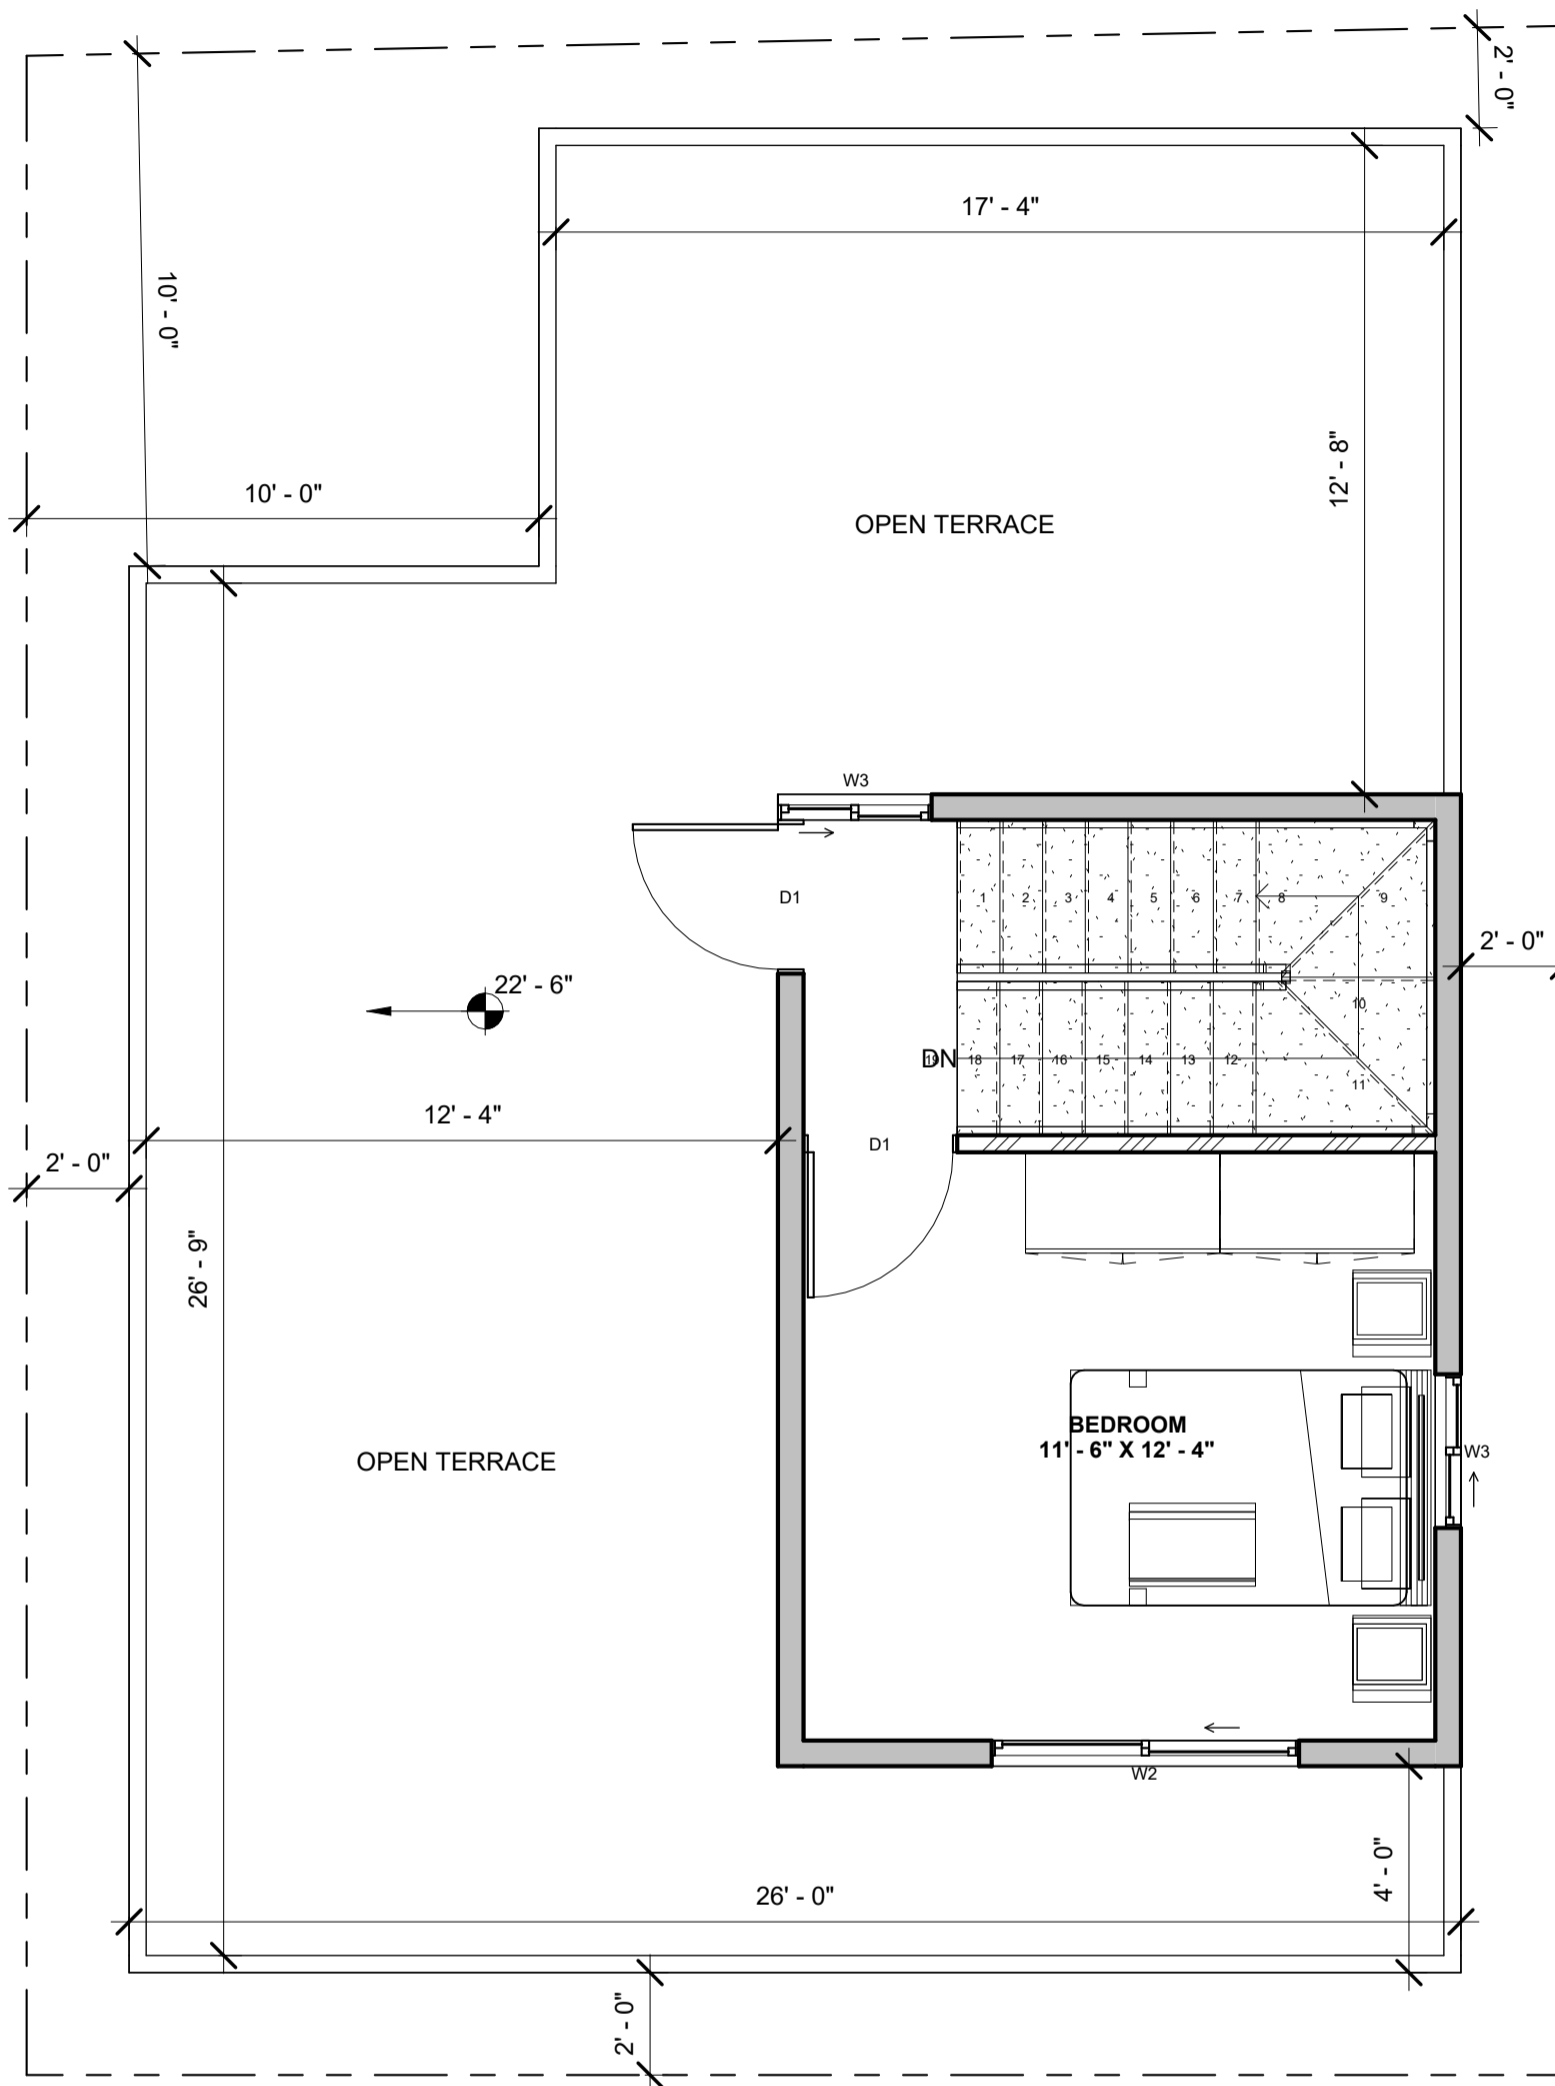

NOTES:

- Opening schedule may change according to the structural design.
- The layout of columns and beams may change according to the structural design.
- Number of steps may change according to the plinth and parking height desired.
- Thickness of walls is only proposed. It may have to change based on the structural design to avoid column/beam projections.
- The Contractor and the Consultant shall bear no responsibility whatsoever where any drawings provided by it/them in relation to the project / Said Works, does not comply with any applicable laws including the bye-laws of the building/society where such project is situated. Further, it is clarified that it shall be the responsibility of the Owner to ensure any and all compliance of the drawings provided by the Contractor/Consultant.

REV.

CONCEPT - R1

AREA STATEMENT

Area Schedule (Gross...)	
Name	Area

TERRACE FLOOR LEVEL

BUILTUP AREA	253 SF
Grand total	3237 SF

NOTES

FLOOR HEIGHT - 10'
 PLINTH HEIGHT- 1'6"
 NO.OF STEPS - 19
 RISER HEIGHT - 6"
 WALL THICKNESS :
 EXTERNAL WALL=6"
 INTERNAL WALL=4"
 COMPOUND WALL-109.5RFT

ARCHITECT

AR KIRANJEETM

DRAWN BY

AR VAISHNAVI M

Door Schedule				
Mark	Width	Height	Count	AREA

TERRACE FLOOR LEVEL				
D1	3' - 0"	7' - 0"	2	42 SF
Grand total				301 SF

Window Schedule					
Mark	Width	Height	Sill Height	Count	AREA

TERRACE FLOOR LEVEL					
W2	6' - 0"	4' - 0"	3' - 0"	1	24 SF
W3	3' - 0"	4' - 0"	3' - 0"	2	24 SF
Grand total					273 SF

Brick & Bolt
 Clayworks CBD, Shoba Alexander Plaza, Ashok Nagar, Bengaluru, Karnataka- 560025

Project
Residence for Mr.LAKSHMIKANTH

CRN
 283601

Drg. No.
 A103

Drawing Title
 TERRACE FLOOR PLAN

Date
 15-12-23

Scale
 1 : 45

