

- NOTES:
- Opening schedule may change according to the structural design.
  - The layout of columns and beams may change according to the structural design.
  - Number of steps may change according to the plinth and parking height desired.
  - Thickness of walls is only proposed. It may have to change based on the structural design to avoid column/beam projections.
  - The Contractor and the Consultant shall bear no responsibility whatsoever where any drawings provided by it/them in relation to the project / Said Works, does not comply with any applicable laws including the bye-laws of the building/society where such project is situated. Further, it is clarified that it shall be the responsibility of the Owner to ensure any and all compliance of the drawings provided by the Contractor/Consultant.

REV.  
CONCEPT - R0

Door Schedule			
Mark	Width	Height	Count
GROUND FLOOR LEVEL			
D1	3' - 0"	7' - 0"	2
D2	2' - 6"	7' - 0"	3
MD	3' - 6"	7' - 0"	1
OP	3' - 0"	7' - 0"	1

Window Schedule			
Mark	Width	Height	Count
GROUND FLOOR LEVEL			
KW	4' - 0"	3' - 0"	2
V	2' - 0"	2' - 0"	2
W4	4' - 0"	4' - 0"	2

AREA STATEMENT	
Name	Area
GROUND FLOOR LEVEL	
BUILTUP AREA	599 SF
BALCONY	21 SF
PARKING	1098 SF


NOTES

FLOOR HEIGHT - 10'  
PLINTH HEIGHT- 1'6"  
NO.OF STEPS -20  
RISER HEIGHT - 6"

WALL THICKNESS :  
EXTERNAL WALL=6"  
INTERNAL WALL=4"

ARCHITECT  
NOOHA MARIYAM



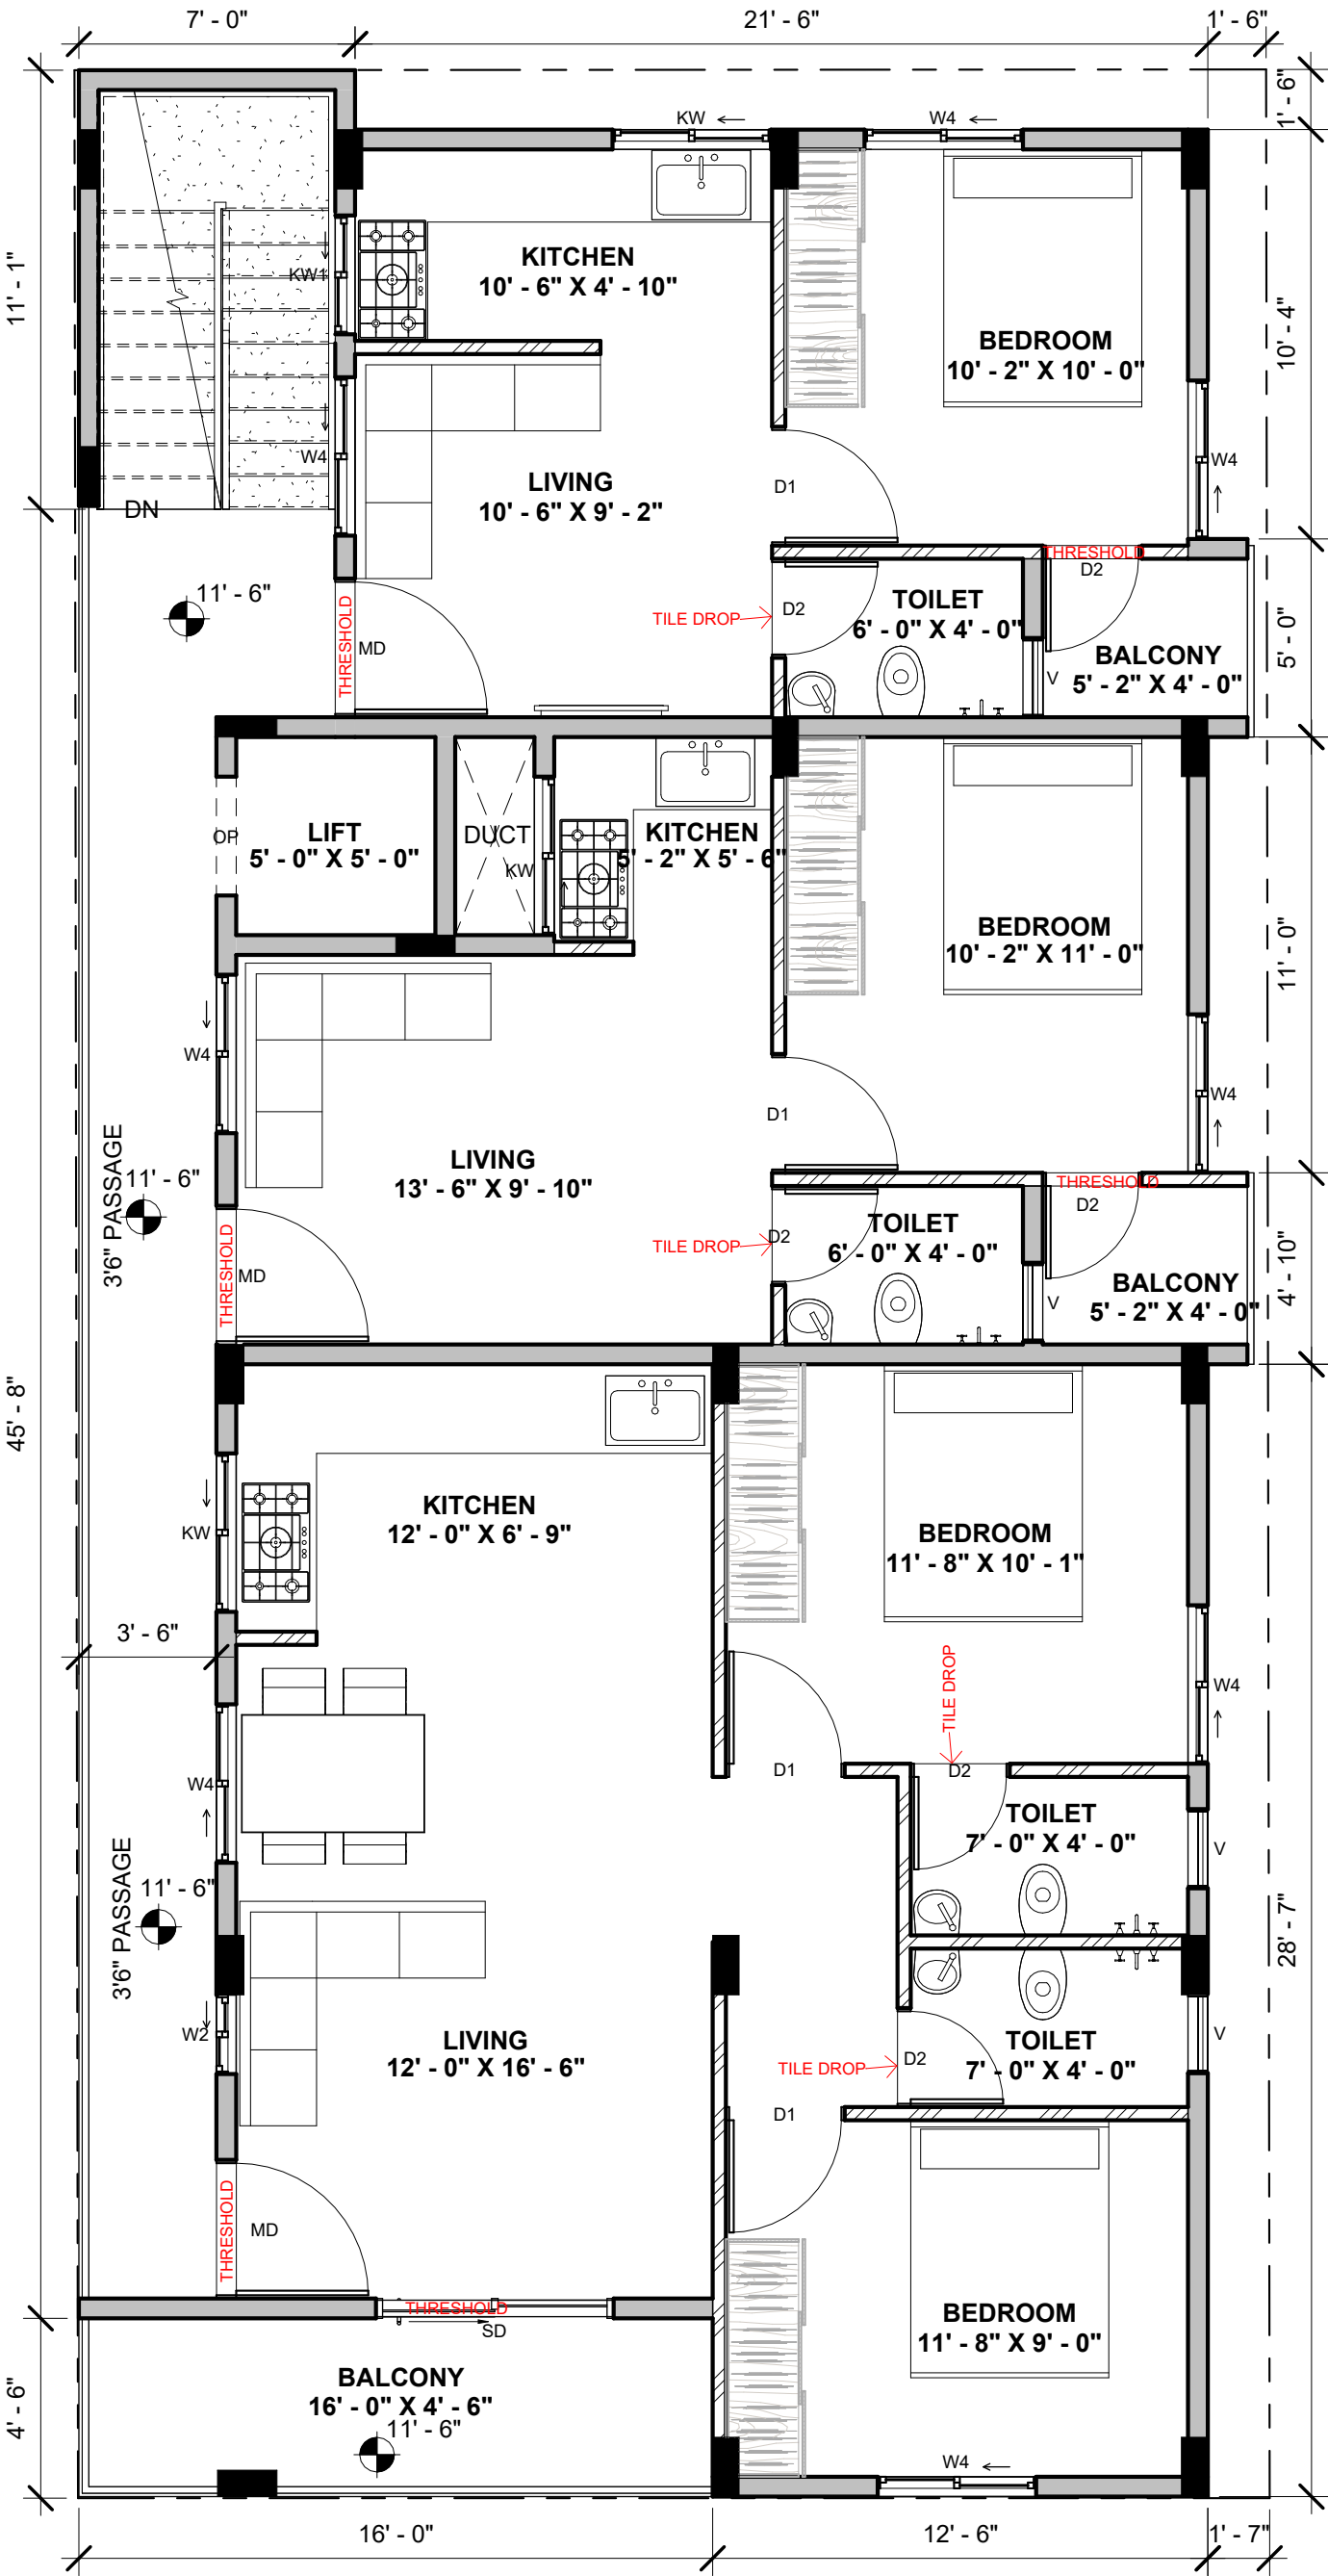

- NOTES:
- Opening schedule may change according to the structural design.
  - The layout of columns and beams may change according to the structural design.
  - Number of steps may change according to the plinth and parking height desired.
  - Thickness of walls is only proposed. It may have to change based on the structural design to avoid column/beam projections.
  - The Contractor and the Consultant shall bear no responsibility whatsoever where any drawings provided by it/them in relation to the project / Said Works, does not comply with any applicable laws including the bye-laws of the building/society where such project is situated. Further, it is clarified that it shall be the responsibility of the Owner to ensure any and all compliance of the drawings provided by the Contractor/Consultant.

REV.  
CONCEPT - R0

Door Schedule			
Mark	Width	Height	Count
FIRST FLOOR LEVEL			
D1	3' - 0"	7' - 0"	4
D2	2' - 6"	7' - 0"	6
MD	3' - 6"	7' - 0"	3
OP	3' - 0"	7' - 0"	1
SD	6' - 0"	7' - 0"	1

Window Schedule			
Mark	Width	Height	Count
FIRST FLOOR LEVEL			
KW	4' - 0"	3' - 0"	3
KW1	3' - 0"	3' - 0"	1
V	2' - 0"	2' - 0"	4
W2	2' - 0"	4' - 0"	1
W4	4' - 0"	4' - 0"	8

AREA STATEMENT	
Name	Area
FIRST FLOOR LEVEL	
BUILTUP AREA	1437 SF
BALCONY	72 SF
LOBBY	173 SF
BALCONY	21 SF
BALCONY	21 SF

NOTES

FLOOR HEIGHT - 10'  
PLINTH HEIGHT- 1'6"  
NO.OF STEPS -20  
RISER HEIGHT - 6"

WALL THICKNESS :  
EXTERNAL WALL=6"  
INTERNAL WALL=4"

ARCHITECT  
NOOHA MARIYAM

Brick & Bolt

Clayworks CBD, Shoba Alexander  
Plaza, Ashok Nagar, Bengaluru,  
Karnataka- 560025

Project  
Residence for  
Mr.Umapathi


CRN  
CRN284929

Drg. No.  
A102


Date  
15.12.2023

Drawing Title  
TYPICAL FLOOR PLAN(1,2,3,4&5)

Scale  
1 : 56

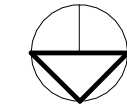

NORTH

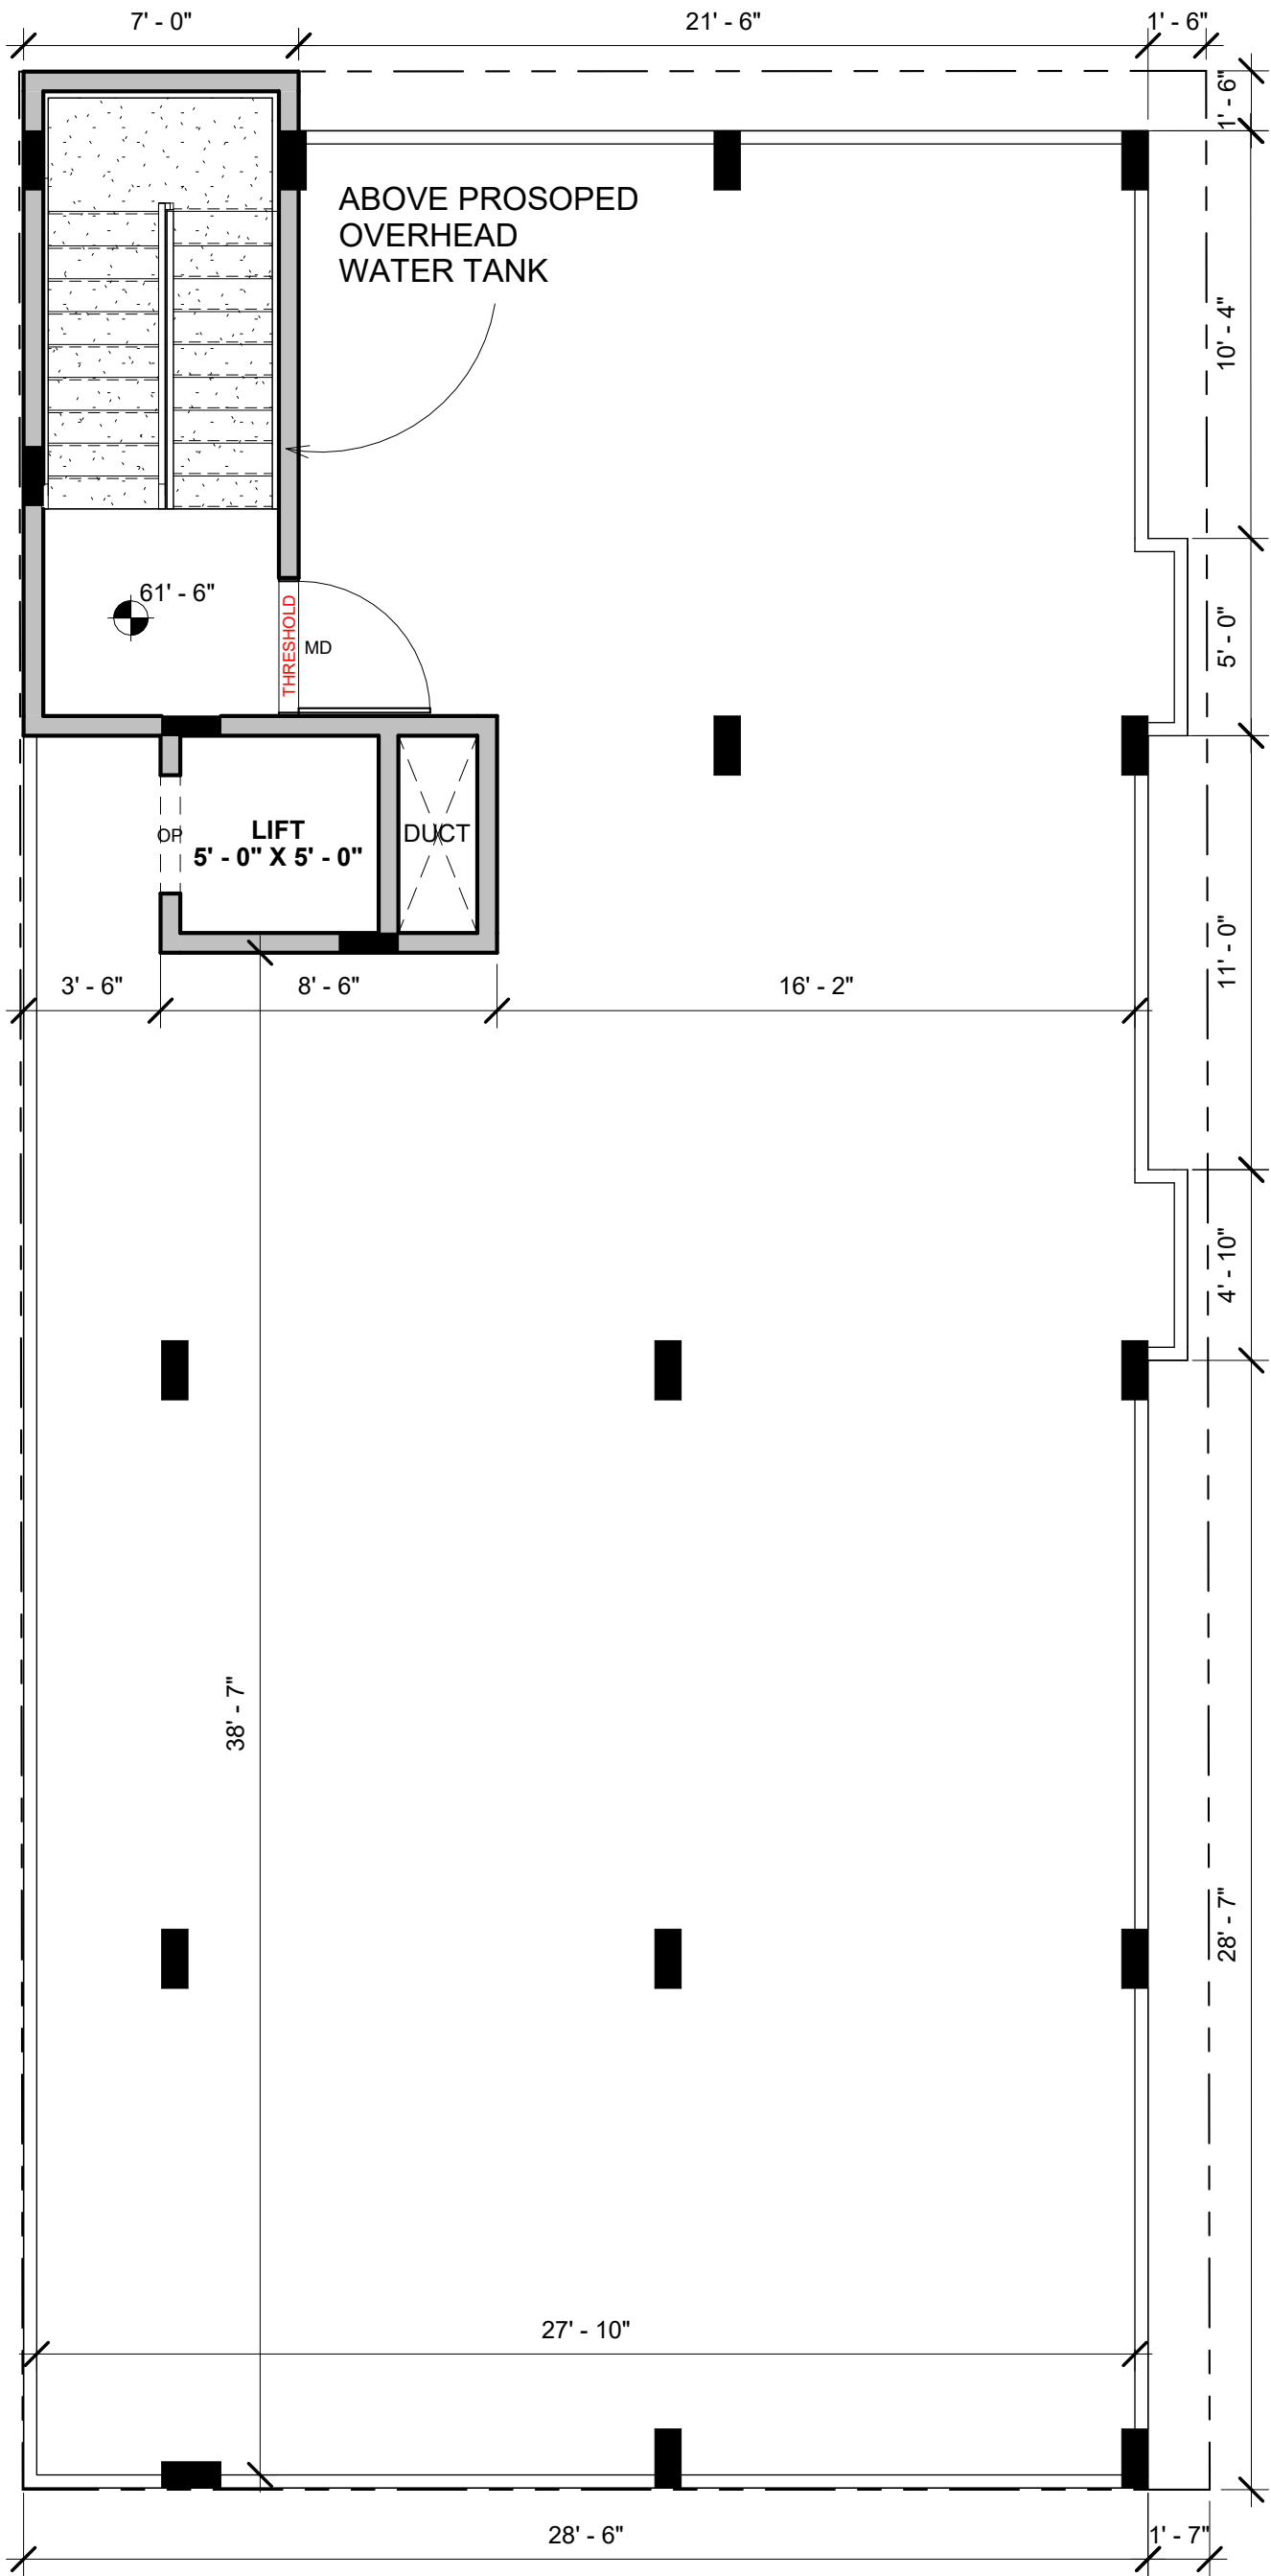

- NOTES:
- Opening schedule may change according to the structural design.
  - The layout of columns and beams may change according to the structural design.
  - Number of steps may change according to the plinth and parking height desired.
  - Thickness of walls is only proposed. It may have to change based on the structural design to avoid column/beam projections.
  - The Contractor and the Consultant shall bear no responsibility whatsoever where any drawings provided by it/them in relation to the project / Said Works, does not comply with any applicable laws including the bye-laws of the building/society where such project is situated. Further, it is clarified that it shall be the responsibility of the Owner to ensure any and all compliance of the drawings provided by the Contractor/Consultant.

REV.  
CONCEPT - R0

Door Schedule			
Mark	Width	Height	Count
SIXTH FLOOR PLAN			
MD	3' - 6"	7' - 0"	1
OP	3' - 0"	7' - 0"	1

AREA STATEMENT

Name	Area
SIXTH FLOOR PLAN	
BUILTUP AREA	167 SF

NOTES

FLOOR HEIGHT - 10'  
PLINTH HEIGHT- 1'6"  
NO.OF STEPS -20  
RISER HEIGHT - 6"

WALL THICKNESS :  
EXTERNAL WALL=6"  
INTERNAL WALL=4"

ARCHITECT  
NOOHA MARIYAM

