


PARKING

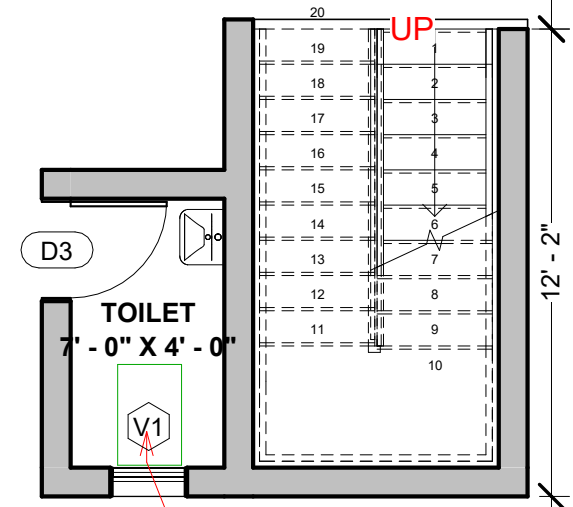

INDIAN COMMODE

25' EAST ROAD

PROPERTY LINE

Note:
 - Sump Capacity : 7000ltrs
 - OHT : 4000 ltrs

NOTES:

- Opening schedule may change according to the structural design.
- The layout of columns and beams may change according to the structural design.
- Number of steps may change according to the plinth and parking height desired.
- Thickness of walls is only proposed. It may have to change based on the structural design to avoid column/beam projections.

The Contractor and the Consultant shall bear no responsibility whatsoever where any drawings provided by it/them in relation to the project / Said Works, does not comply with any applicable laws including the bye-laws of the building/society where such project is situated. Further, it is clarified that it shall be the responsibility of the Owner to ensure any and all compliance of the drawings provided by the Contractor/Consultant.

REV.
CONCEPT - R1

Area Schedule (Gross...)	
Name	Area

GROUND FLOOR LEVEL	
BUILTUP	851 SF
PARKING	447 SF
BUILTUP	138 SF
GROUND FLOOR LEVEL: 3	1436 SF

LEGENDS

- 9-inch red brick exterior walls
- 4.5-inch interior walls.
- Floor to Floor height is -10'0"
- Plinth Height - 2'6"
- Sunken for toilets
- Riser is 6 INCH
- Thread is 11 inch

ARCHITECT
AR.SATHVIKA REDDY

Door Schedule				
Type Mark	Width	Height	Count	Area

Window Schedule				
Type Mark	Width	Height	Count	Area

GROUND FLOOR LEVEL				
D1	3' - 6"	7' - 0"	1	25 SF
D2	3' - 0"	7' - 0"	2	42 SF
D3	2' - 6"	7' - 0"	4	70 SF
GROUND FLOOR LEVEL: 7	7	137 SF		

GROUND FLOOR LEVEL				
V1	2' - 0"	2' - 0"	3	12 SF
W1	5' - 0"	4' - 0"	5	100 SF
W3	3' - 0"	3' - 0"	1	9 SF
GROUND FLOOR LEVEL: 9	9	121 SF		

Brick & Bolt

Clayworks, 16/2 ,m 2nd Floor,
Sobha Alexander Plaza,
Commissariat Rd, Ashok Nagar,
Bengaluru, Karnataka 560025


Project
KRISHNA

CRN
287325

Drg. No.
A101


Date
25/04/2024

NORTH

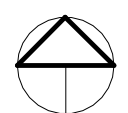

Drawing Title
GROUND FLOOR PLAN

Scale
1 : 60

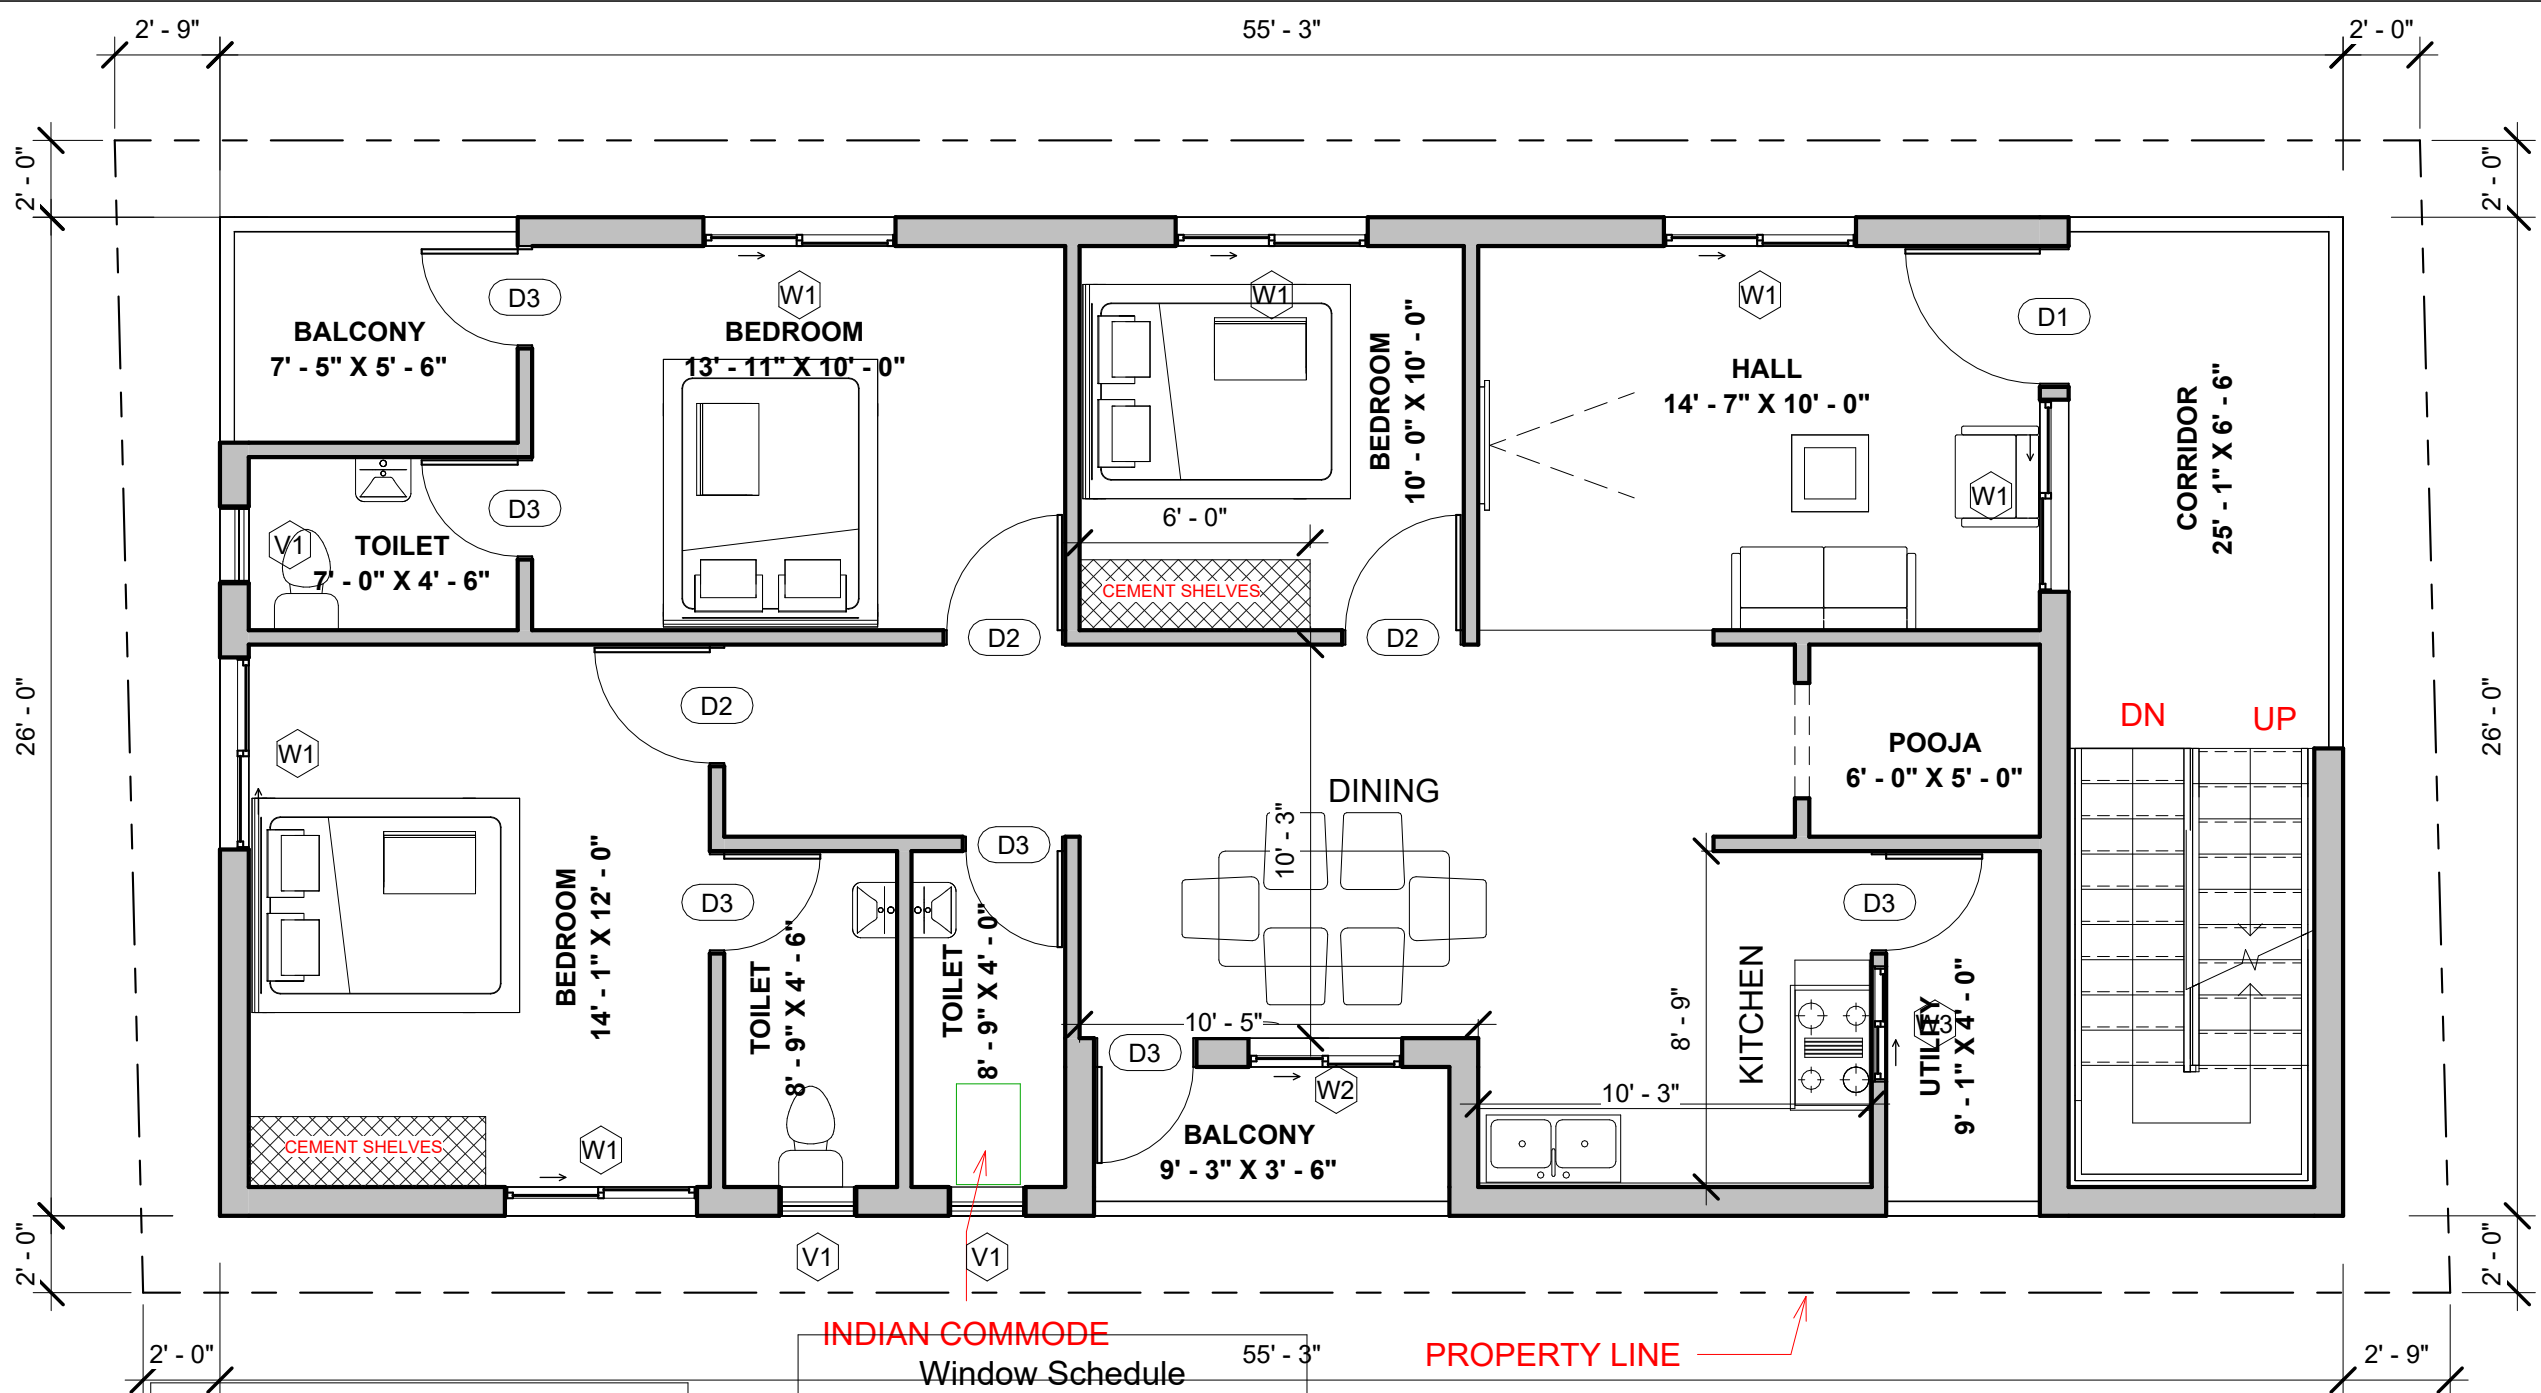

NOTES:

- Opening schedule may change according to the structural design.
- The layout of columns and beams may change according to the structural design.
- Number of steps may change according to the plinth and parking height desired.
- Thickness of walls is only proposed. It may have to change based on the structural design to avoid column/beam projections.
- The Contractor and the Consultant shall bear no responsibility whatsoever where any drawings provided by it/them in relation to the project / Said Works, does not comply with any applicable laws including the bye-laws of the building/society where such project is situated. Further, it is clarified that it shall be the responsibility of the Owner to ensure any and all compliance of the drawings provided by the Contractor/Consultant.

REV. CONCEPT - R1
Area Schedule (Gross...)

Name	Area
FIRST FLOOR LEVEL	
BUILTUP	1218 SF
BALCONY	45 SF
BALCONY	36 SF
UTILITY	38 SF
CORRIDO R	99 SF

FIRST FLOOR LEVEL: 5
1436 SF

LEGENDS

- 9-inch red brick exterior walls
- 4.5-inch interior walls.
- Floor to Floor height is -10'0"
- Plinth Height - 2'6"
- Sunken for toilets
- Riser is 6 INCH
- Thread is 11 inch

ARCHITECT
AR.SATHVIKA REDDY

INDIAN COMMODE

Window Schedule 55' - 3"

Type Mark	Width	Height	Count	Area
V1	2' - 0"	2' - 0"	3	12 SF
W1	5' - 0"	4' - 0"	6	120 SF
W2	4' - 0"	4' - 0"	1	16 SF
W3	3' - 0"	3' - 0"	1	9 SF

Door Schedule

Type Mark	Width	Height	Count	Area
D1	3' - 6"	7' - 0"	1	25 SF
D2	3' - 0"	7' - 0"	3	63 SF
D3	2' - 6"	7' - 0"	6	105 SF

FIRST FLOOR LEVEL: 10
10 193 SF

FIRST FLOOR LEVEL

Type Mark	Width	Height	Count	Area
V1	2' - 0"	2' - 0"	3	12 SF
W1	5' - 0"	4' - 0"	6	120 SF
W2	4' - 0"	4' - 0"	1	16 SF
W3	3' - 0"	3' - 0"	1	9 SF

FIRST FLOOR LEVEL: 11
11 157 SF

Note:
- Sump Capacity : 7000ltrs
- OHT : 4000 ltrs


Brick & Bolt
Clayworks, 16/2 ,m 2nd Floor,
Sobha Alexander Plaza,
Commissariat Rd, Ashok Nagar,
Bengaluru, Karnataka 560025

Project
KRISHNA

CRN
287325


Drg. No.
A102

Date
25/04/2024

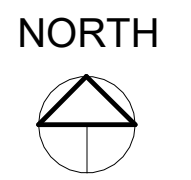

Drawing Title
FIRST FLOOR PLAN

Scale
1 : 60

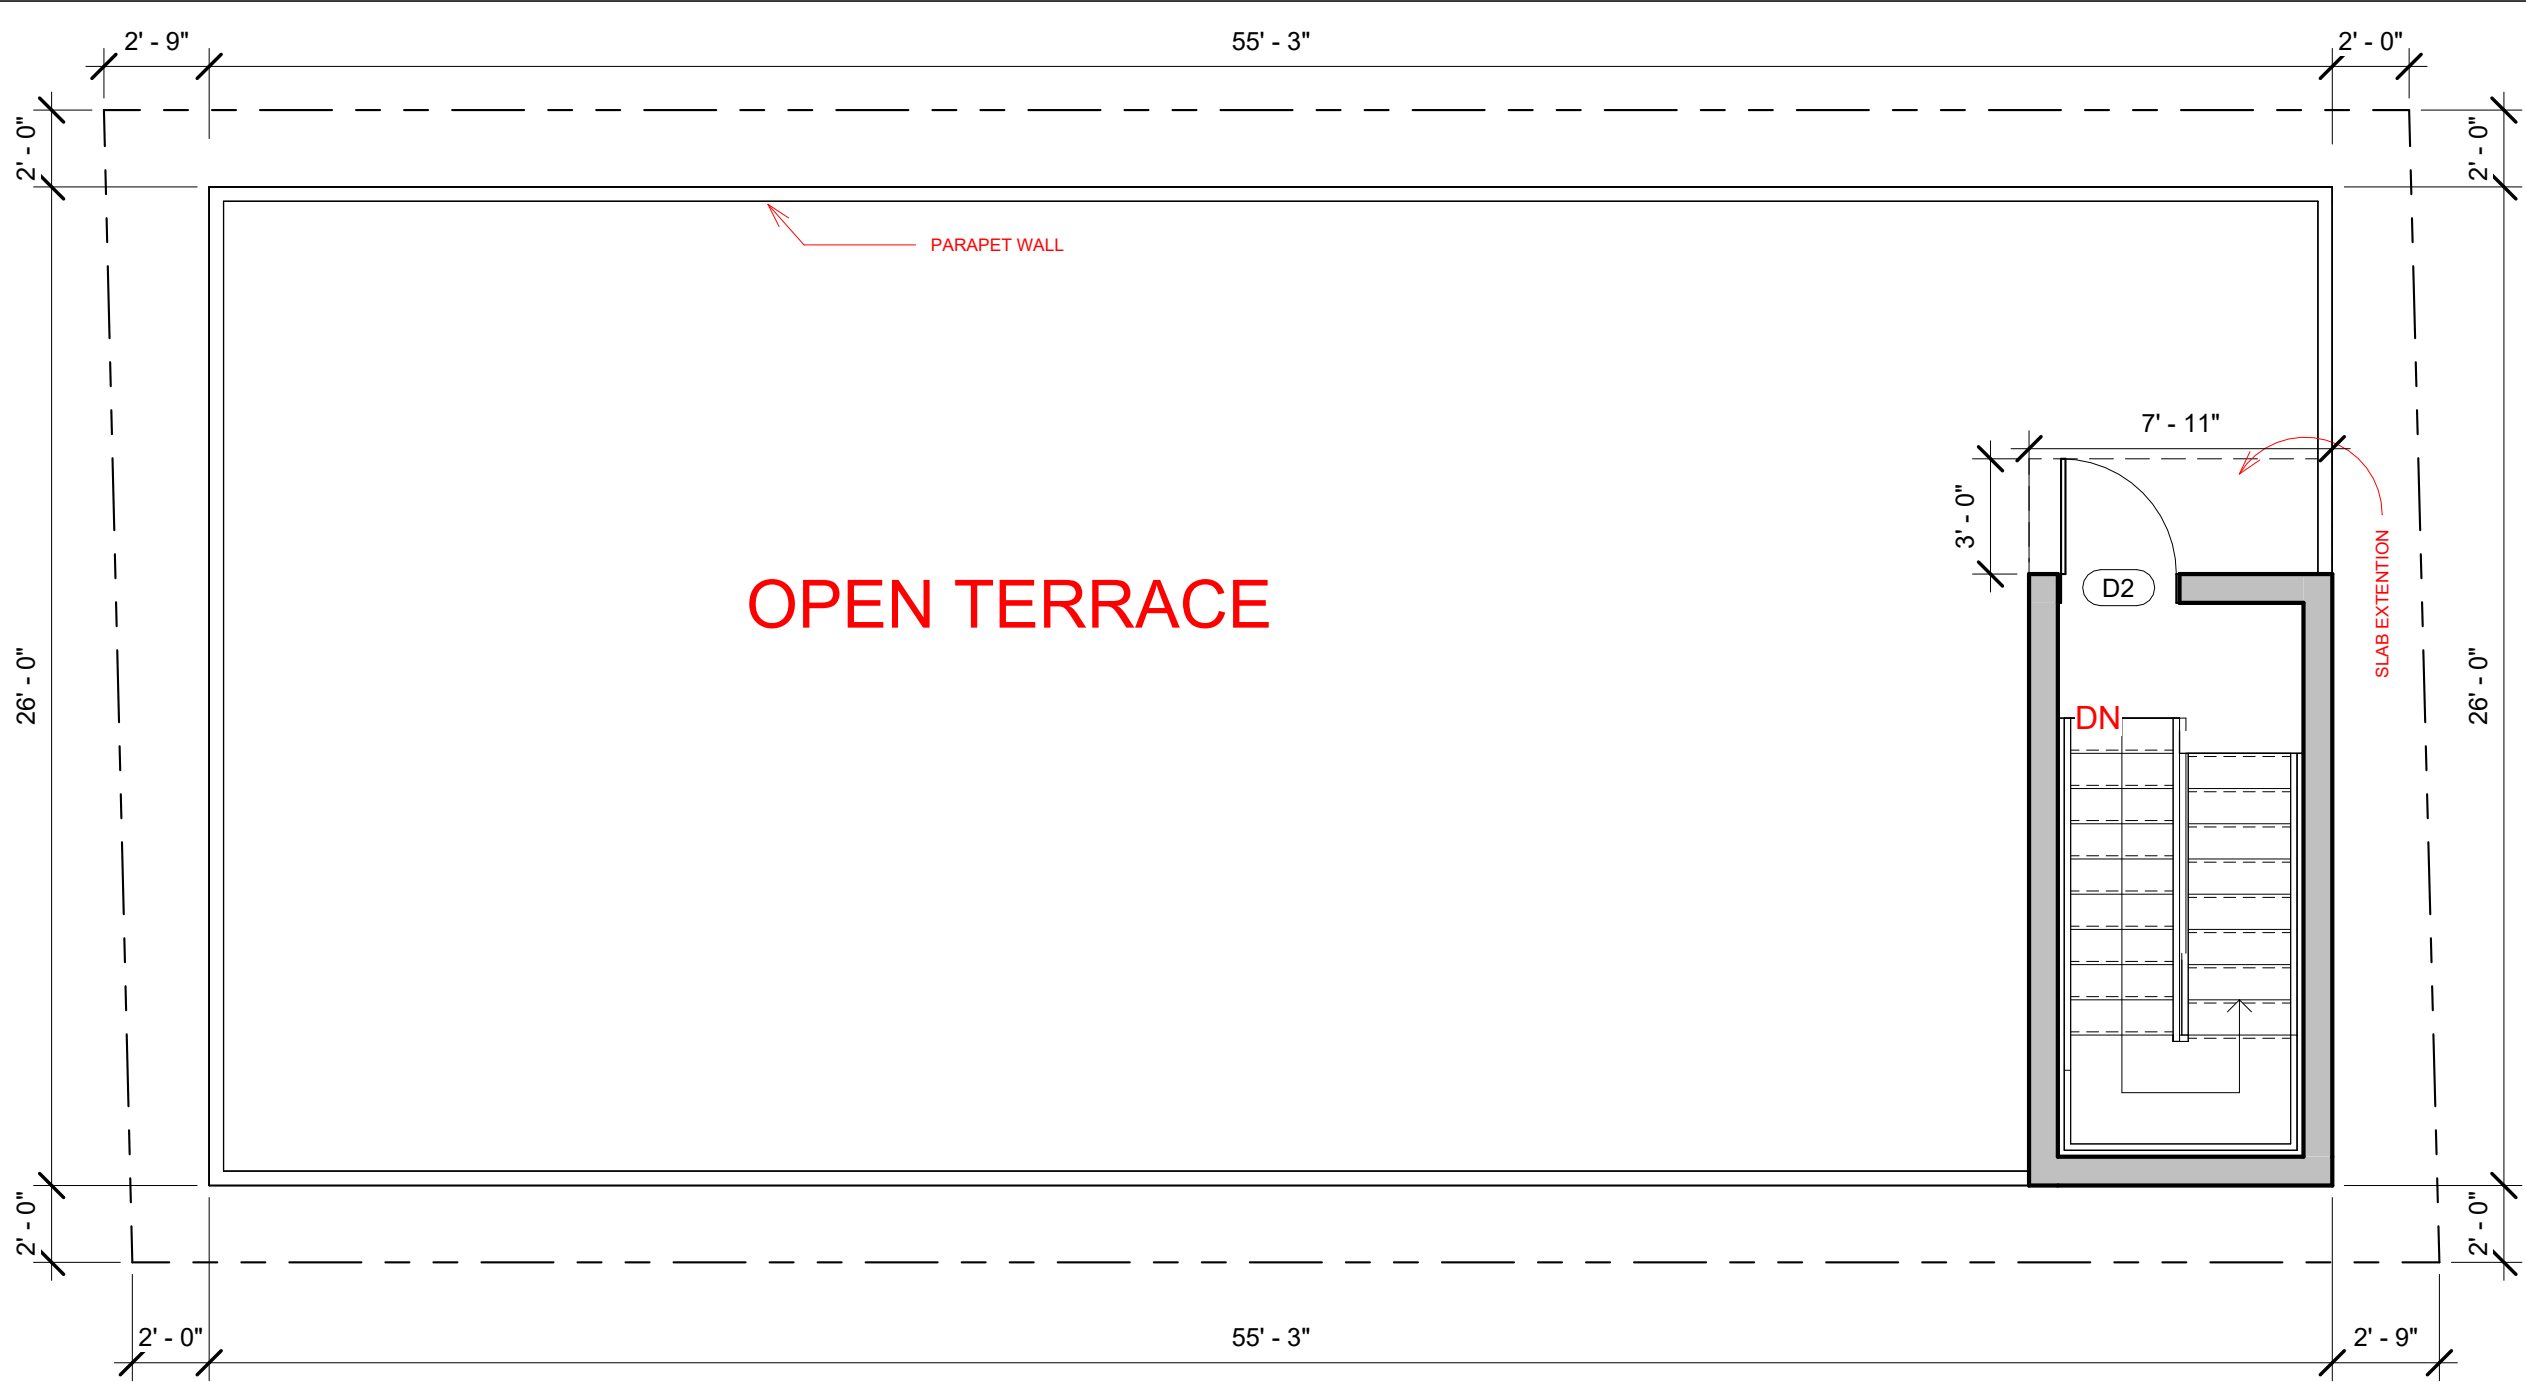

OPEN TERRACE

25' EAST ROAD

NOTES:

- Opening schedule may change according to the structural design.
- The layout of columns and beams may change according to the structural design.
- Number of steps may change according to the plinth and parking height desired.
- Thickness of walls is only proposed. It may have to change based on the structural design to avoid column/beam projections.
- The Contractor and the Consultant shall bear no responsibility whatsoever where any drawings provided by it/them in relation to the project / Said Works, does not comply with any applicable laws including the bye-laws of the building/society where such project is situated. Further, it is clarified that it shall be the responsibility of the Owner to ensure any and all compliance of the drawings provided by the Contractor/Consultant.

REV.
CONCEPT - R1

Area Schedule (Gross...)	
Name	Area

TERRACE	
BUILTUP	126 SF
SLAB EXT	24 SF
TERRACE: 2	149 SF

- LEGENDS**
- 9-inch red brick exterior walls
 - 4.5-inch interior walls.
 - Floor to Floor height is -10'0"
 - Plinth Height - 2'6"
 - Sunken for toilets
 - Riser is 6 INCH
 - Thread is 11 inch

ARCHITECT
AR.SATHVIKA REDDY

Door Schedule				
Type Mark	Width	Height	Count	Area

TERRACE				
D2	3' - 0"	7' - 0"	1	21 SF
TERRACE: 1			1	21 SF

Note:
- Sump Capacity : 7000ltrs
- OHT : 4000 ltrs

Brick & Bolt
Clayworks, 16/2 ,m 2nd Floor,
Sobha Alexander Plaza,
Commissariat Rd, Ashok Nagar,
Bengaluru, Karnataka 560025

Project
KRISHNA

CRN
287325

Drg. No.
A104

Date
25/04/2024

Drawing Title
TERRACE

Scale
1 : 60

