

NOTES:

- Opening schedule may change according to the structural design.
- The layout of columns and beams may change according to the structural design.
- Number of steps may change according to the plinth and parking height desired.
- Thickness of walls is only proposed. It may have to change based on the structural design to avoid column/beam projections.
- The Contractor and the Consultant shall bear no responsibility whatsoever where any drawings provided by it/them in relation to the project / Said Works, does not comply with any applicable laws including the bye-laws of the building/society where such project is situated. Further, it is clarified that it shall be the responsibility of the Owner to ensure any and all compliance of the drawings provided by the Contractor/Consultant.

REV.
CONCEPT - R0

AREA STATEMENT

Name	Area
GROUND FLOOR LEVEL	
PARKING AREA	133 SF
BUILTUP AREA	695 SF

NOTES

FLOOR HEIGHT - 10'
PLINTH HEIGHT- 1'6"
NO.OF STEPS -19
RISER HEIGHT - 6"

WALL THICKNESS :
EXTERNAL WALL=6"
INTERNAL WALL=4"

ARCHITECT
VAISHNAVI M

EAST ROAD ← 0' - 0"

Window Schedule

Mark	Width	Height	Sill Height	Count
------	-------	--------	-------------	-------

GROUND FLOOR LEVEL

KW	3' - 0"	3' - 0"	4' - 0"	2
V1	2' - 0"	2' - 0"	5' - 0"	1
W1	3' - 0"	4' - 0"	3' - 0"	3
W2	5' - 0"	4' - 0"	3' - 0"	1
W3	3' - 0"	4' - 0"	3' - 0"	3
W4	2' - 0"	4' - 0"	3' - 0"	1

Door Schedule

Mark	Width	Height	Count
------	-------	--------	-------

GROUND FLOOR LEVEL

D1	3' - 0"	7' - 0"	2
D2	2' - 6"	7' - 0"	1
DD	3' - 0"	7' - 0"	1
MD	3' - 6"	7' - 0"	1

Brick & Bolt

Clayworks CBD, Shoba Alexander Plaza, Ashok Nagar, Bengaluru, Karnataka- 560025

Project
Residence for Mr.VIVEK


CRN
287335


Drg. No.
A101

Date
12-01-24

Drawing Title
GROUND FLOOR PLAN

Scale
1 : 45

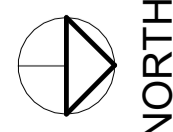

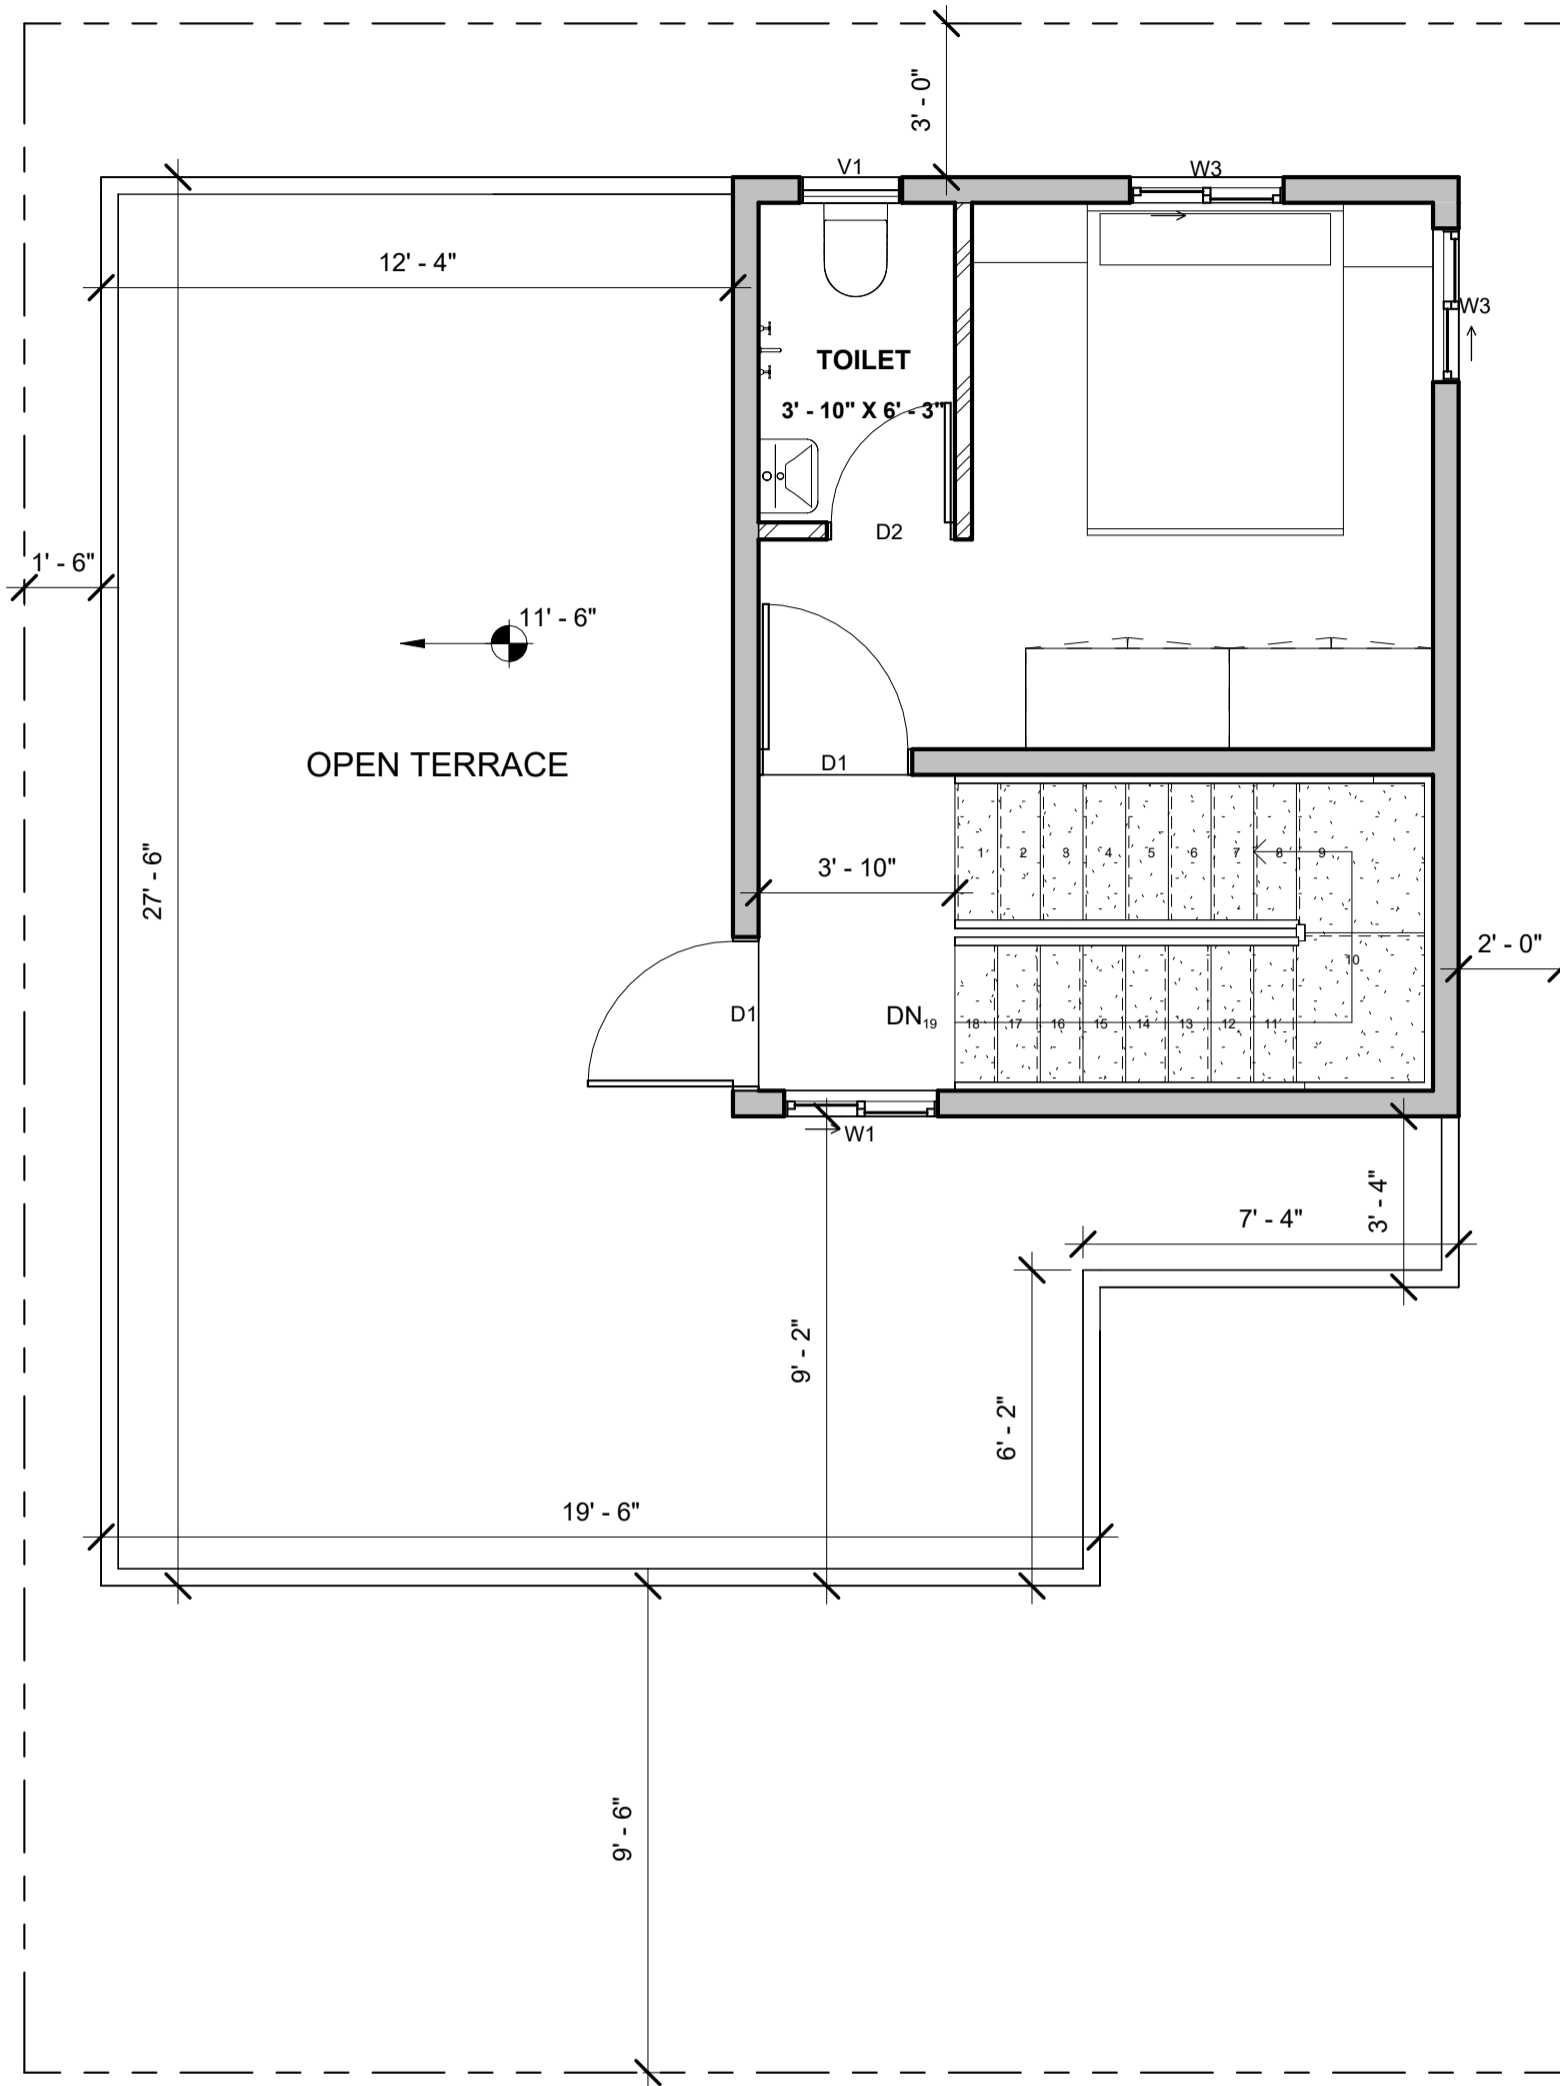

NOTES:

- Opening schedule may change according to the structural design.
- The layout of columns and beams may change according to the structural design.
- Number of steps may change according to the plinth and parking height desired.
- Thickness of walls is only proposed. It may have to change based on the structural design to avoid column/beam projections.
- The Contractor and the Consultant shall bear no responsibility whatsoever where any drawings provided by it/them in relation to the project / Said Works, does not comply with any applicable laws including the bye-laws of the building/society where such project is situated. Further, it is clarified that it shall be the responsibility of the Owner to ensure any and all compliance of the drawings provided by the Contractor/Consultant.

REV.
CONCEPT - R0

AREA STATEMENT

Name	Area
FIRST FLOOR LEVEL	
BUILTUP AREA	260 SF

NOTES

FLOOR HEIGHT - 10'
PLINTH HEIGHT- 1'6"
NO.OF STEPS -19
RISER HEIGHT - 6"

WALL THICKNESS :
EXTERNAL WALL=6"
INTERNAL WALL=4"

ARCHITECT
VAISHNAVI M

Door Schedule			
Mark	Width	Height	Count
SD	6' - 0"	7' - 0"	1
FIRST FLOOR LEVEL			
D1	3' - 0"	7' - 0"	2
D2	2' - 6"	7' - 0"	1
Grand total			

Window Schedule				
Mark	Width	Height	Sill Height	Count
FIRST FLOOR LEVEL				
V1	2' - 0"	2' - 0"	5' - 0"	1
W1	3' - 0"	4' - 0"	3' - 0"	1
W3	3' - 0"	4' - 0"	3' - 0"	2
Grand total				

