

NOTES:

- Opening schedule may change according to the structural design.
- The layout of columns and beams may change according to the structural design.
- Number of steps may change according to the plinth and parking height desired.
- Thickness of walls is only proposed. It may have to change based on the structural design to avoid column/beam projections.
- The Contractor and the Consultant shall bear no responsibility whatsoever where any drawings provided by it/them in relation to the project / Said Works, does not comply with any applicable laws including the bye-laws of the building/society where such project is situated. Further, it is clarified that it shall be the responsibility of the Owner to ensure any and all compliance of the drawings provided by the Contractor/Consultant.

REV.

CONCEPT - R0

AREA STATEMENT

Area Schedule	
Name	Area

GROUND FLOOR LEVEL

BUILT UP AREA	891 SF
LOBBY	35 SF
STAIRCASE AREA	67 SF

LEGENDS

Note :
 External wall - 6"
 Internal wall - 4"
 FFL to FFL height is 12' IN GF
 10' IN FIRST FLOOR
 Headroom height - 10'

ARCHITECT

AR.Pragadeeswari R

Door Schedule				
Mark	Width	Height	Count	Area

Window Schedule					
Mark	Width	Height	Sill Height	Count	Area

GROUND FLOOR LEVEL

D2	2' - 6"	7' - 0"	1	18 SF
SHD	12' - 0"	7' - 0"	1	84 SF

GROUND FLOOR LEVEL

V1	2' - 0"	2' - 0"	5' - 0"	1	4 SF
V2	6' - 0"	2' - 0"	7' - 0"	4	48 SF

Brick & Bolt

Clayworks, 16/2 ,m 2nd Floor,
 Sobha Alexander Plaza,
 Commissariat Rd, Ashok Nagar,
 Bengaluru, Karnataka 560025

Project
Mr.DEEPAK S

CRN
 289066

Drg. No.
 A101

Date
 09.01.24

NORTH

Drawing Title
 GROUND FLOOR PLAN

Scale
 1 : 60



NOTES:

- Opening schedule may change according to the structural design.
- The layout of columns and beams may change according to the structural design.
- Number of steps may change according to the plinth and parking height desired.
- Thickness of walls is only proposed. It may have to change based on the structural design to avoid column/beam projections.
- The Contractor and the Consultant shall bear no responsibility whatsoever where any drawings provided by it/them in relation to the project / Said Works, does not comply with any applicable laws including the bye-laws of the building/society where such project is situated. Further, it is clarified that it shall be the responsibility of the Owner to ensure any and all compliance of the drawings provided by the Contractor/Consultant.

REV.
CONCEPT - R0


AREA STATEMENT

Area Schedule	
Name	Area
FIRST FLOOR LEVEL	
BALCONY	43 SF
BUILT UP AREA	993 SF
UTILITY	34 SF

LEGENDS

ARCHITECT

AR.Pragadeeswari R

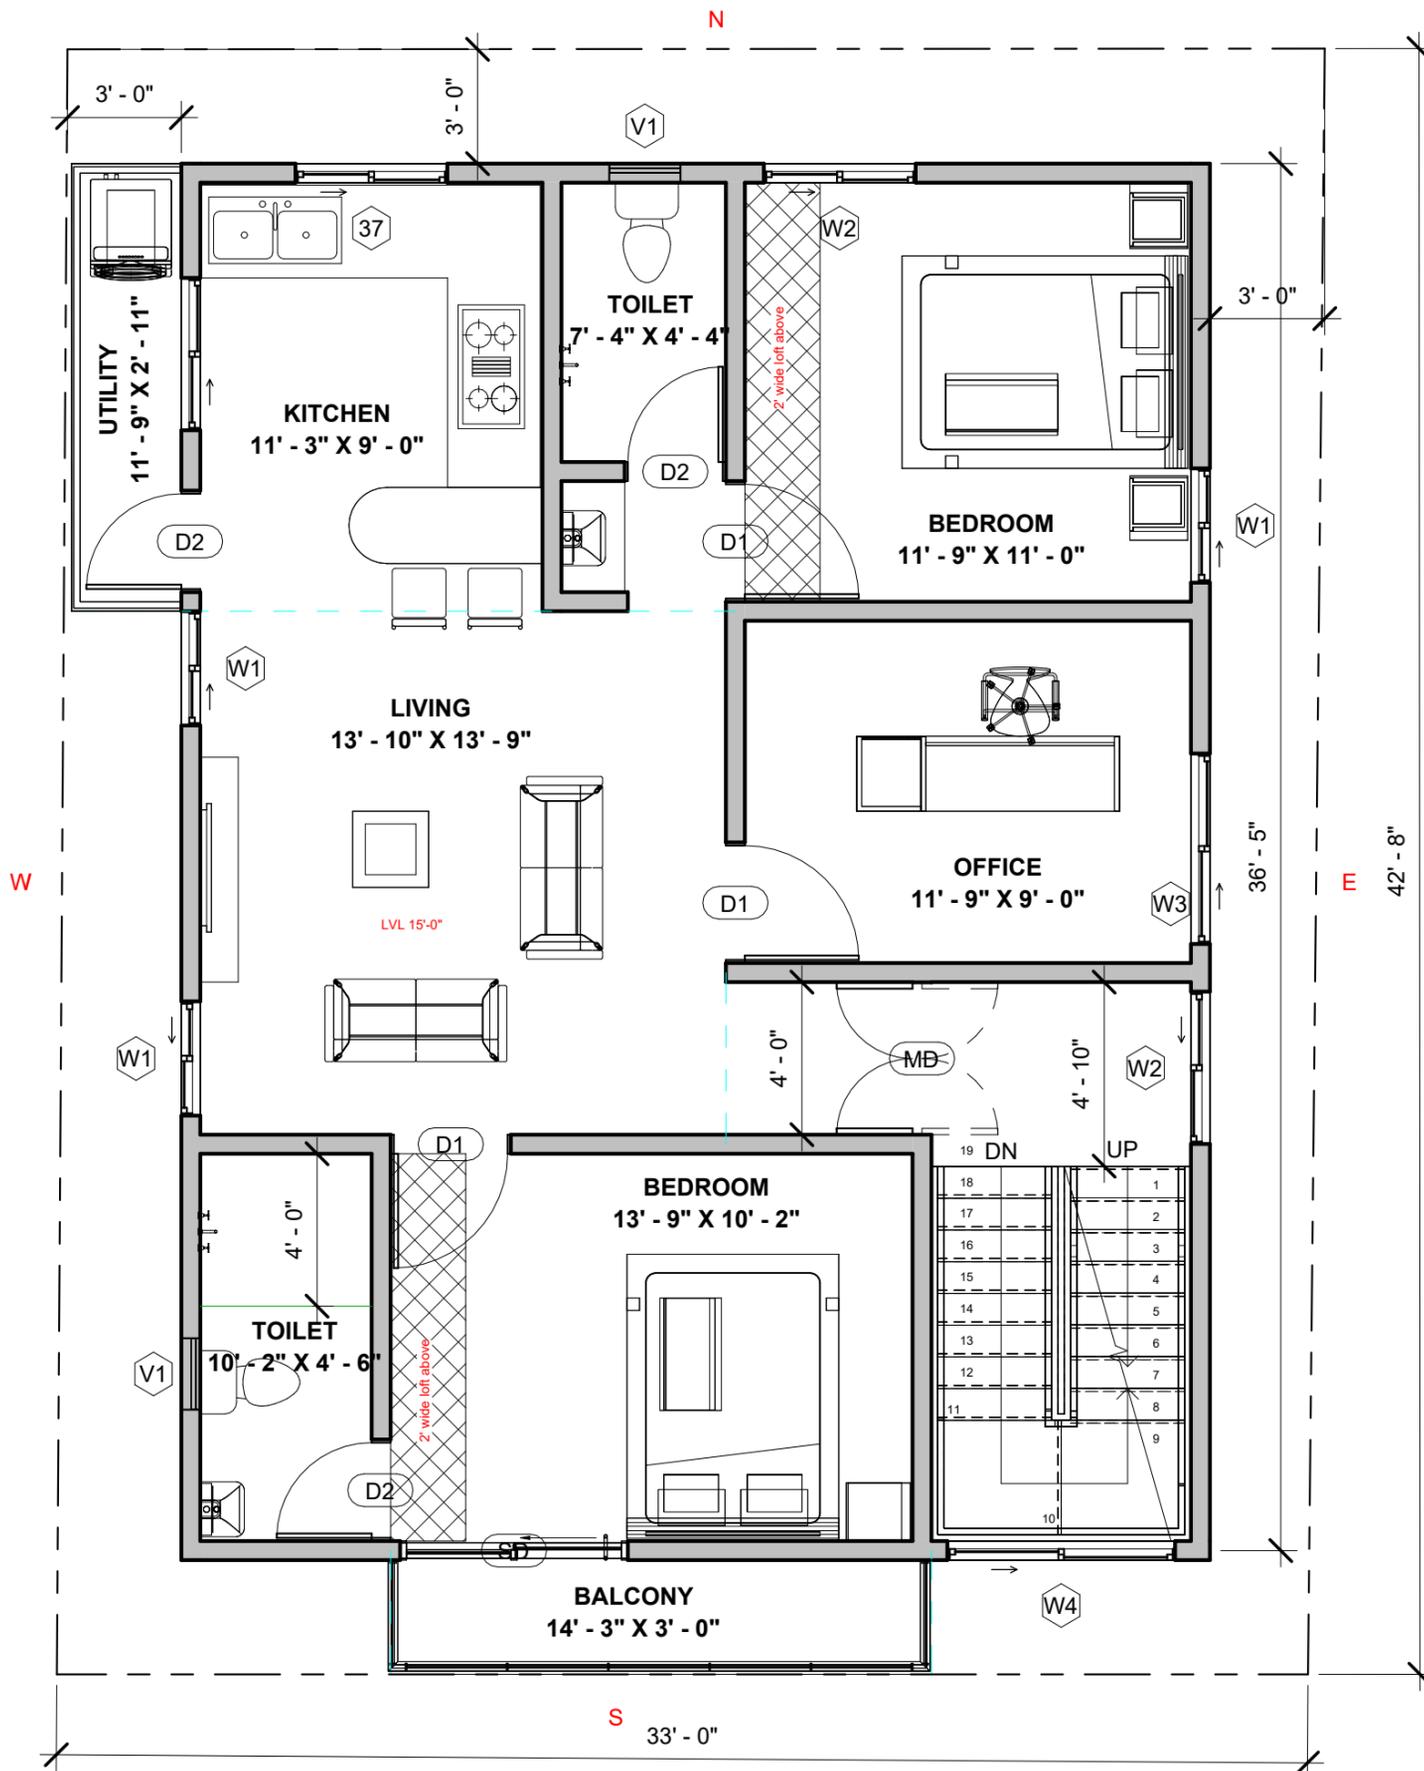

Door Schedule				
Mark	Width	Height	Count	Area

FIRST FLOOR LEVEL

D1	3' - 0"	7' - 0"	3	63 SF
D2	2' - 6"	7' - 0"	3	53 SF
MD	4' - 0"	7' - 0"	1	28 SF
SD	6' - 0"	7' - 0"	1	42 SF

Window Schedule					
Mark	Width	Height	Sill Height	Count	Area

FIRST FLOOR LEVEL

KW	4' - 0"	3' - 0"	4' - 0"	2	24 SF
V1	2' - 0"	2' - 0"	5' - 0"	2	8 SF
W1	3' - 0"	4' - 0"	3' - 0"	3	36 SF
W2	4' - 0"	4' - 0"	3' - 0"	2	32 SF
W3	5' - 0"	4' - 0"	3' - 0"	1	20 SF
W4	6' - 0"	4' - 0"	3' - 0"	1	24 SF

Brick & Bolt

Clayworks, 16/2 ,m 2nd Floor,
Sobha Alexander Plaza,
Commissariat Rd, Ashok Nagar,
Bengaluru, Karnataka 560025

Project
Mr. DEEPAK S

CRN
289066

Drg. No.
A102

Date
09.01.24

NORTH

Drawing Title
FIRST FLOOR PLAN

Scale
1 : 55



NOTES:

- Opening schedule may change according to the structural design.
- The layout of columns and beams may change according to the structural design.
- Number of steps may change according to the plinth and parking height desired.
- Thickness of walls is only proposed. It may have to change based on the structural design to avoid column/beam projections.
- The Contractor and the Consultant shall bear no responsibility whatsoever where any drawings provided by it/them in relation to the project / Said Works, does not comply with any applicable laws including the bye-laws of the building/society where such project is situated. Further, it is clarified that it shall be the responsibility of the Owner to ensure any and all compliance of the drawings provided by the Contractor/Consultant.

REV.

CONCEPT - R0


AREA STATEMENT

Area Schedule	
Name	Area
SECOND FLOOR LEVEL	
BUILT UP AREA	123 SF
OPEN TERRACE	946 SF

LEGENDS

ARCHITECT

AR.Pragadeeswari R

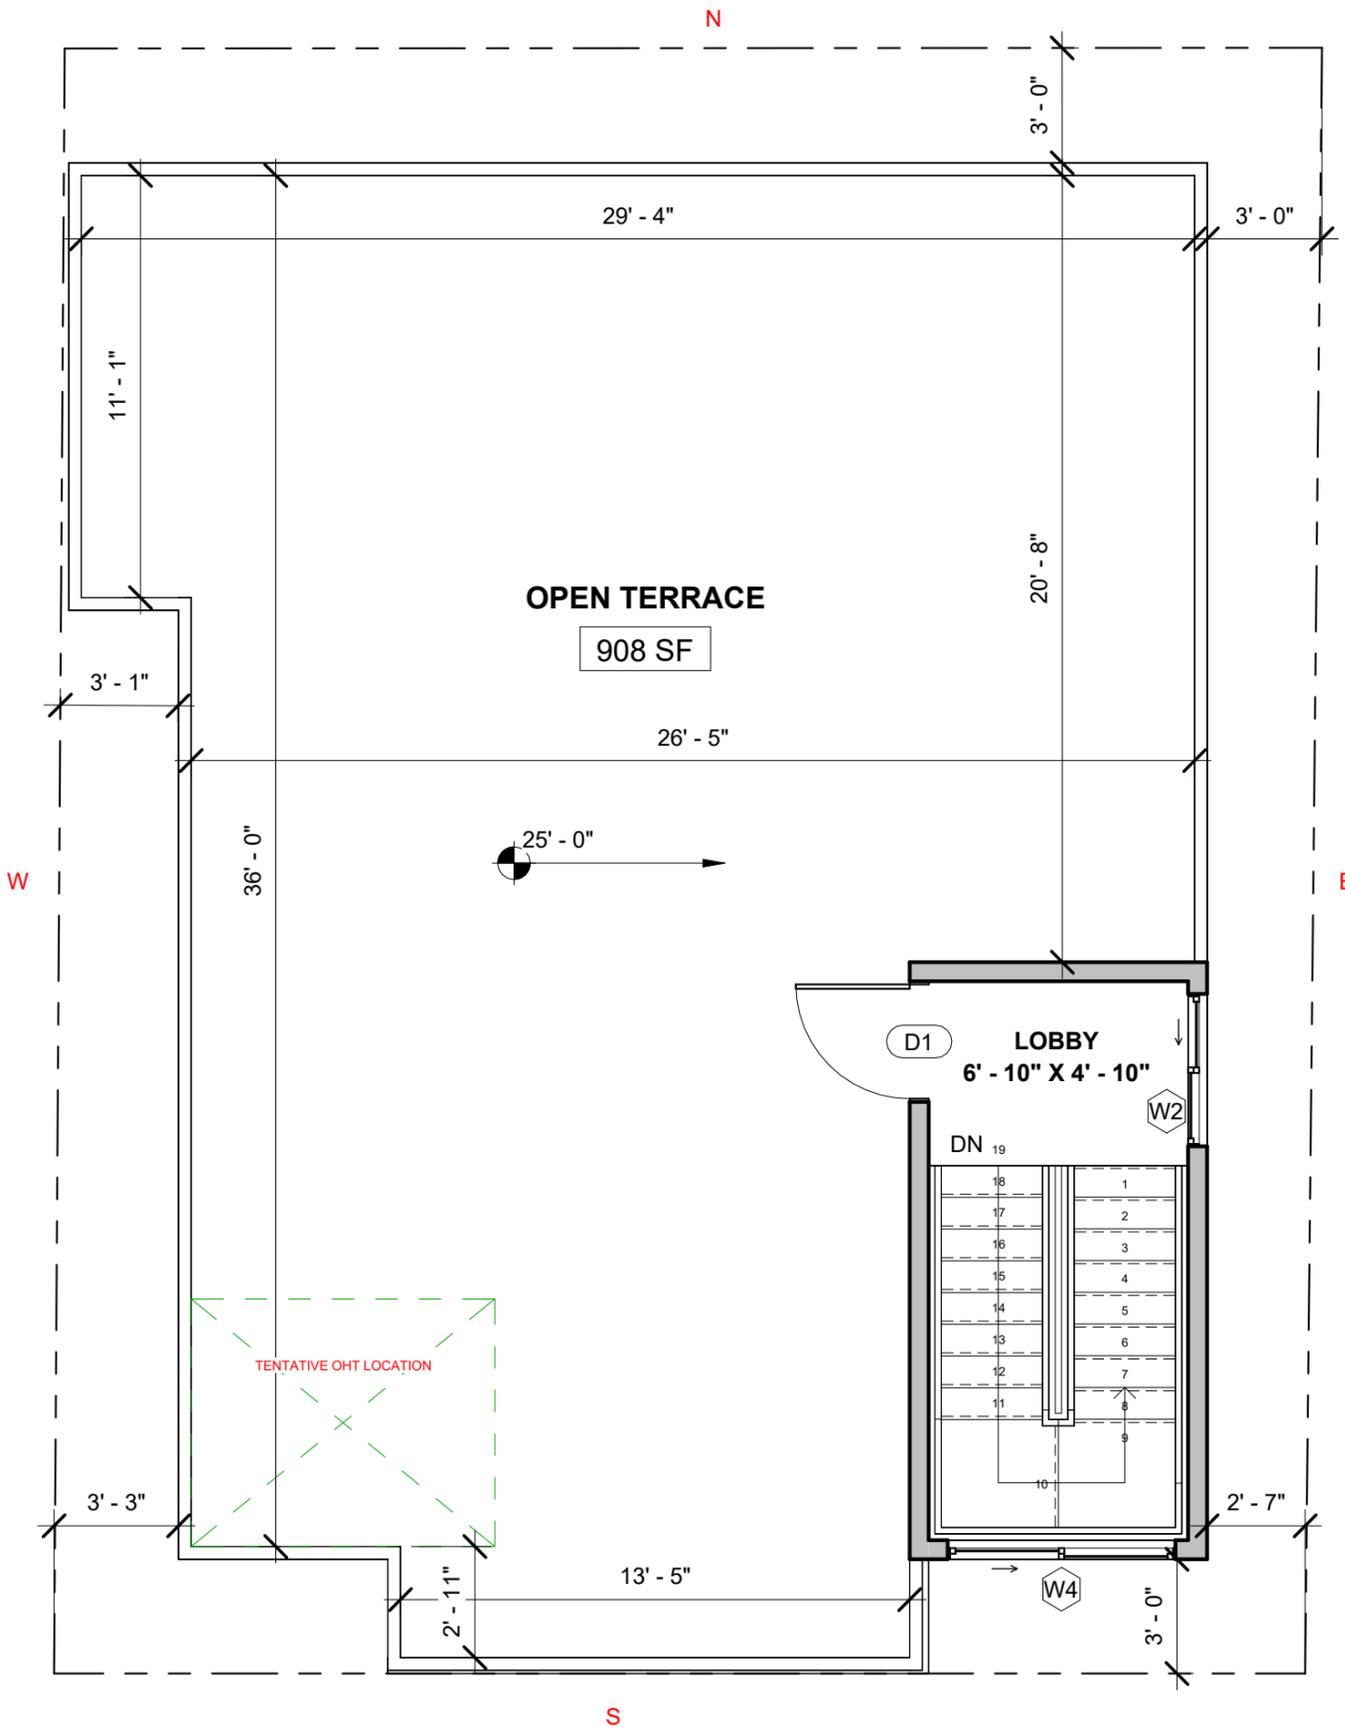

Door Schedule				
Mark	Width	Height	Count	Area

SECOND FLOOR LEVEL				
D1	3' - 0"	7' - 0"	1	21 SF
Grand total				308 SF

Window Schedule					
Mark	Width	Height	Sill Height	Count	Area

SECOND FLOOR LEVEL					
W2	4' - 0"	4' - 0"	3' - 0"	1	16 SF
W3	6' - 0"	4' - 0"	3' - 0"	1	24 SF
Grand total					236 SF

Brick & Bolt
 Clayworks, 16/2 ,m 2nd Floor,
 Sobha Alexander Plaza,
 Commissariat Rd, Ashok Nagar,
 Bengaluru, Karnataka 560025

Project
Mr.DEEPAAK S

CRN
 289066

Drg. No.
 A103

Date
 09.01.24

Drawing Title
 TERRACE FLOOR PLAN

Scale
 1 : 55

