

NOTES:

- Opening schedule may change according to the structural design.
- The layout of columns and beams may change according to the structural design.
- Number of steps may change according to the plinth and parking height desired.
- Thickness of walls is only proposed. It may have to change based on the structural design to avoid column/beam projections.

The Contractor and the Consultant shall bear no responsibility whatsoever where any drawings provided by it/them in relation to the project / Said Works, does not comply with any applicable laws including the bye-laws of the building/society where such project is situated. Further, it is clarified that it shall be the responsibility of the Owner to ensure any and all compliance of the drawings provided by the Contractor/Consultant.

REV.
CONCEPT - R0

AREA STATEMENT

Area Schedule	
Name	Area

GROUND FLOOR LEVEL

BUILT UP AREA	743 SF
PARKING	147 SF

LEGENDS

External wall - 9"
Internal wall - 4 1/2"
FFL to FFL height is 10'
Headroom height - 10'

ARCHITECT
AR.Pragadeeswari R

Mark	Width	Height	Count	Area
------	-------	--------	-------	------

Mark	Width	Height	Count	Area
D1	3'-0"	7'-0"	1	21 SF
D2	2'-6"	7'-0"	4	70 SF
MD	4'-0"	7'-0"	1	28 SF
OP	4'-0"	7'-0"	1	28 SF

Mark	Width	Height	Count	Area
------	-------	--------	-------	------

Mark	Width	Height	Count	Area
KW	4'-0"	3'-0"	2	24 SF
V1	2'-0"	2'-0"	2	8 SF
W1	3'-0"	4'-0"	2	24 SF
W3	5'-0"	4'-0"	1	20 SF

Brick & Bolt

Clayworks, 16/2 ,m 2nd Floor,
Sobha Alexander Plaza,
Commissariat Rd, Ashok Nagar,
Bengaluru, Karnataka 560025


Project
Ms.Manjula

CRN
299286

Drg. No.
A101

Date
30.01.24

NORTH

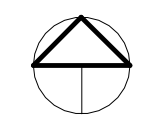

Drawing Title
GROUND FLOOR PLAN

Scale
1 : 50

- NOTES:**
- Opening schedule may change according to the structural design.
 - The layout of columns and beams may change according to the structural design.
 - Number of steps may change according to the plinth and parking height desired.
 - Thickness of walls is only proposed. It may have to change based on the structural design to avoid column/beam projections.
 - The Contractor and the Consultant shall bear no responsibility whatsoever where any drawings provided by it/them in relation to the project / Said Works, does not comply with any applicable laws including the bye-laws of the building/society where such project is situated. Further, it is clarified that it shall be the responsibility of the Owner to ensure any and all compliance of the drawings provided by the Contractor/Consultant.

REV.
CONCEPT - R0


AREA STATEMENT

Area Schedule	
Name	Area
FIRST FLOOR LEVEL	
BUILT UP AREA	912 SF

LEGENDS

- External wall - 9"
- Internal wall - 4 1/2"
- FFL to FFL height is 10'
- Headroom height - 10'

ARCHITECT
AR.Pragadeeswari R

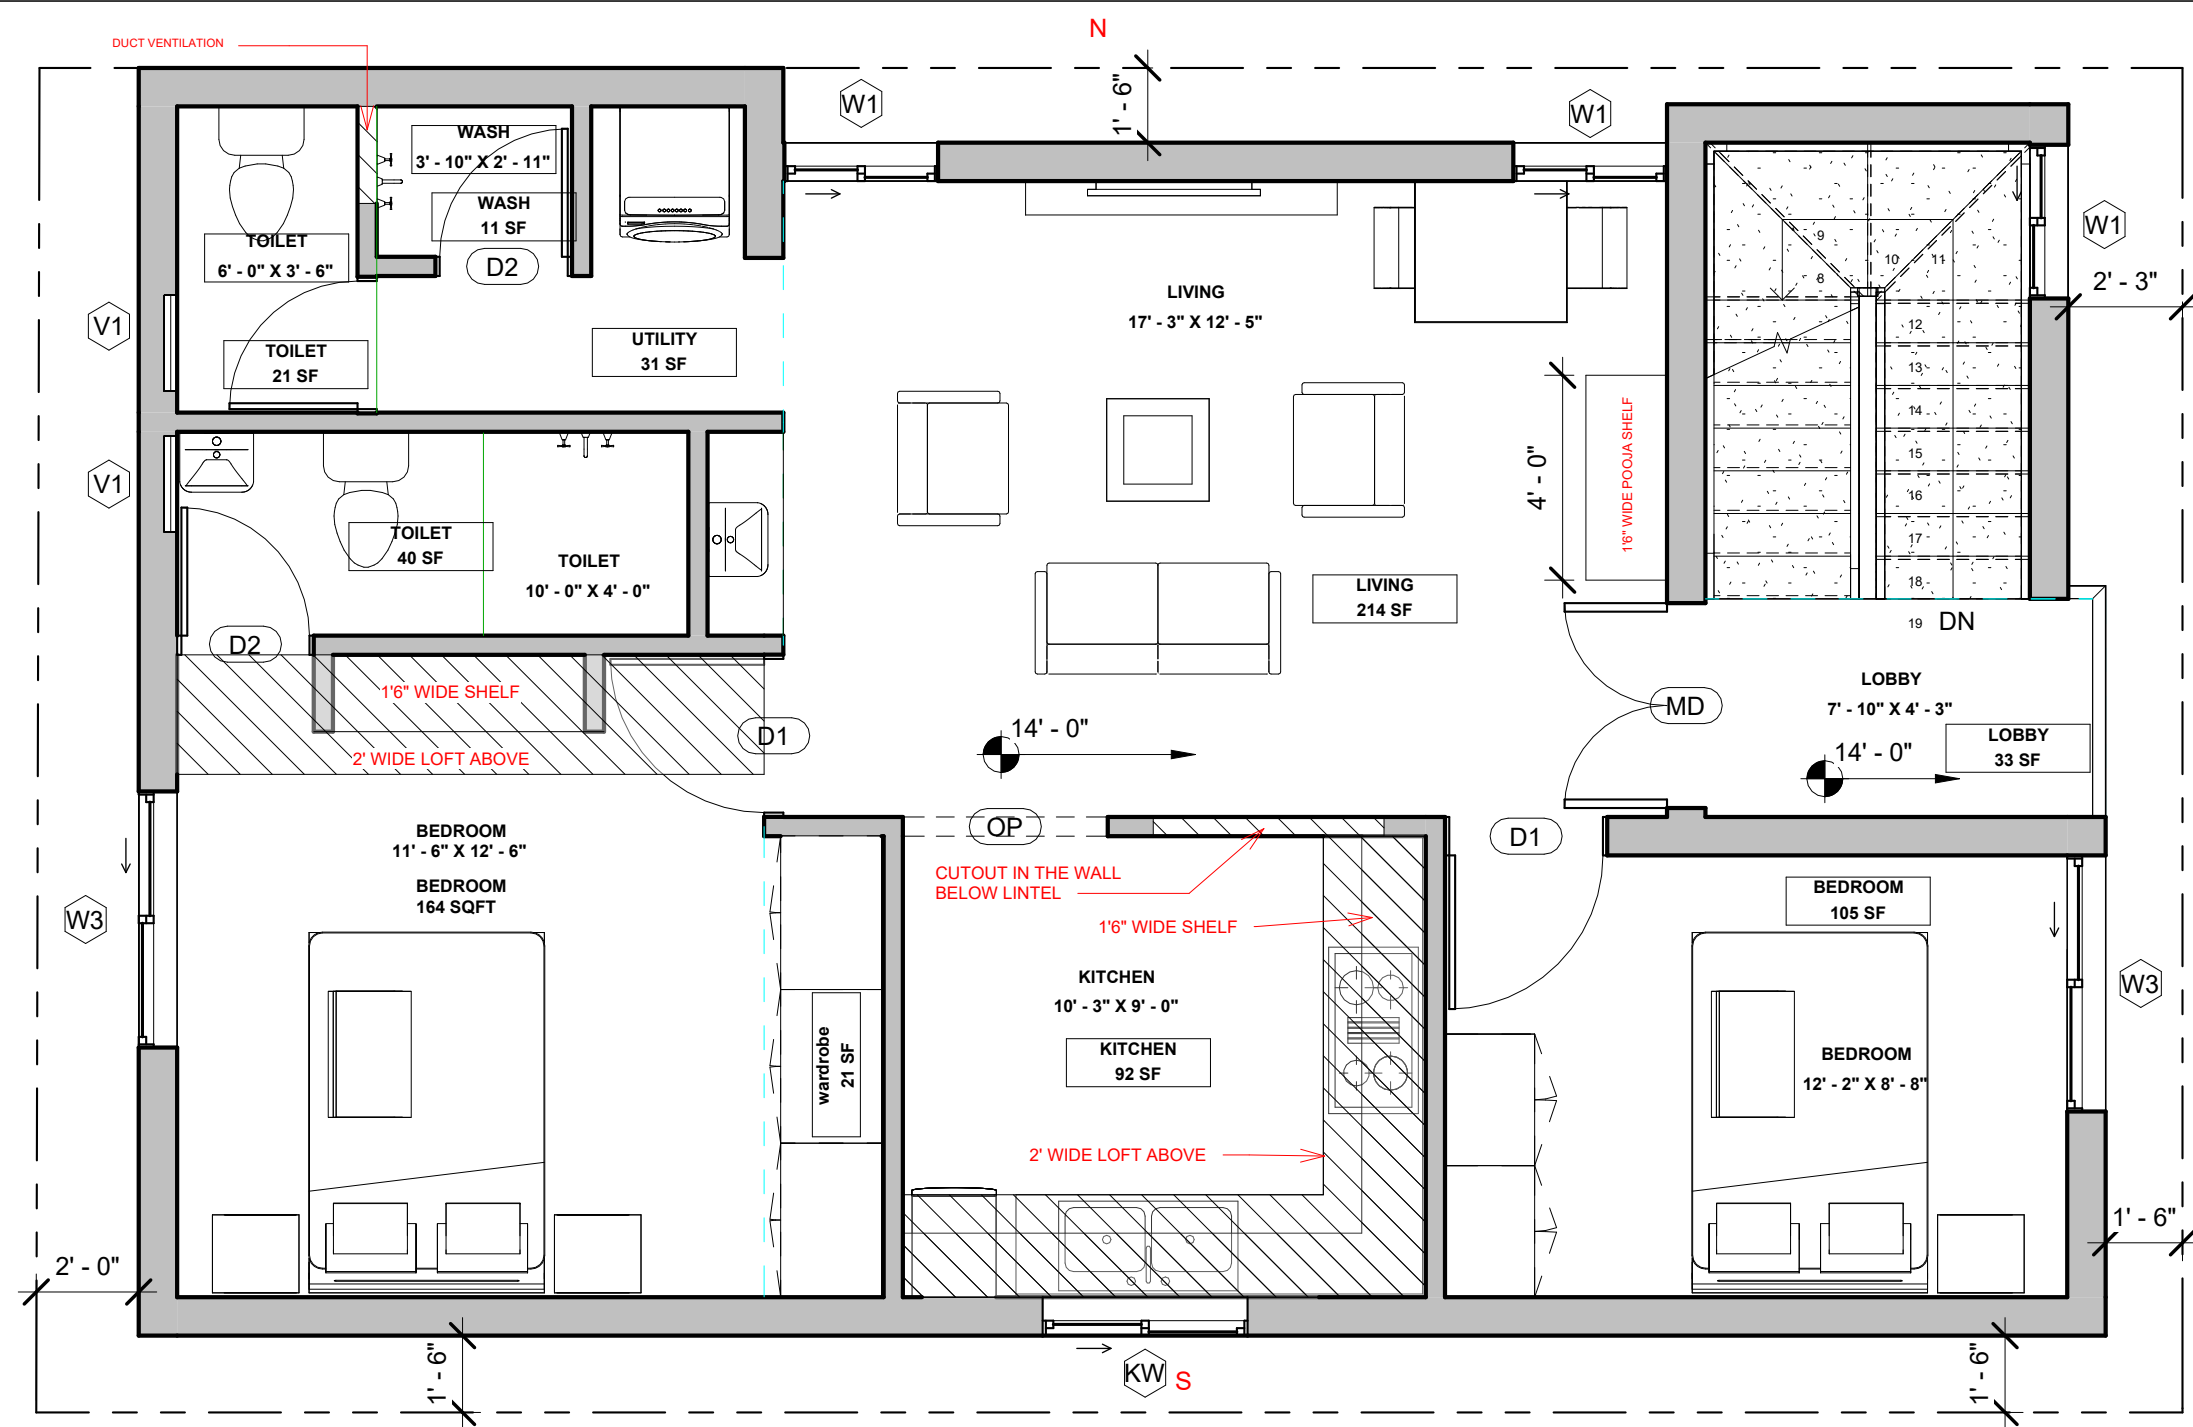

Door Schedule				
Mark	Width	Height	Count	Area

FIRST FLOOR LEVEL				
Mark	Width	Height	Count	Area
D1	3' - 0"	7' - 0"	2	42 SF
D2	2' - 6"	7' - 0"	2	35 SF
D3	2' - 6"	7' - 0"	1	18 SF
MD	4' - 0"	7' - 0"	1	28 SF
OP	4' - 0"	7' - 0"	1	28 SF

Window Schedule				
Mark	Width	Height	Count	Area

FIRST FLOOR LEVEL				
Mark	Width	Height	Count	Area
KW	4' - 0"	3' - 0"	1	12 SF
V1	2' - 0"	2' - 0"	2	8 SF
W1	3' - 0"	4' - 0"	3	36 SF
W3	5' - 0"	4' - 0"	2	40 SF

Brick & Bolt

Clayworks, 16/2 ,m 2nd Floor,
Sobha Alexander Plaza,
Commissariat Rd, Ashok Nagar,
Bengaluru, Karnataka 560025

Project
Ms.Manjula

CRN
299286


Drg. No.
A102


Date
30.01.24

NORTH

Drawing Title
FIRST FLOOR PLAN

Scale
1 : 45

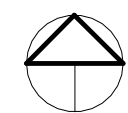

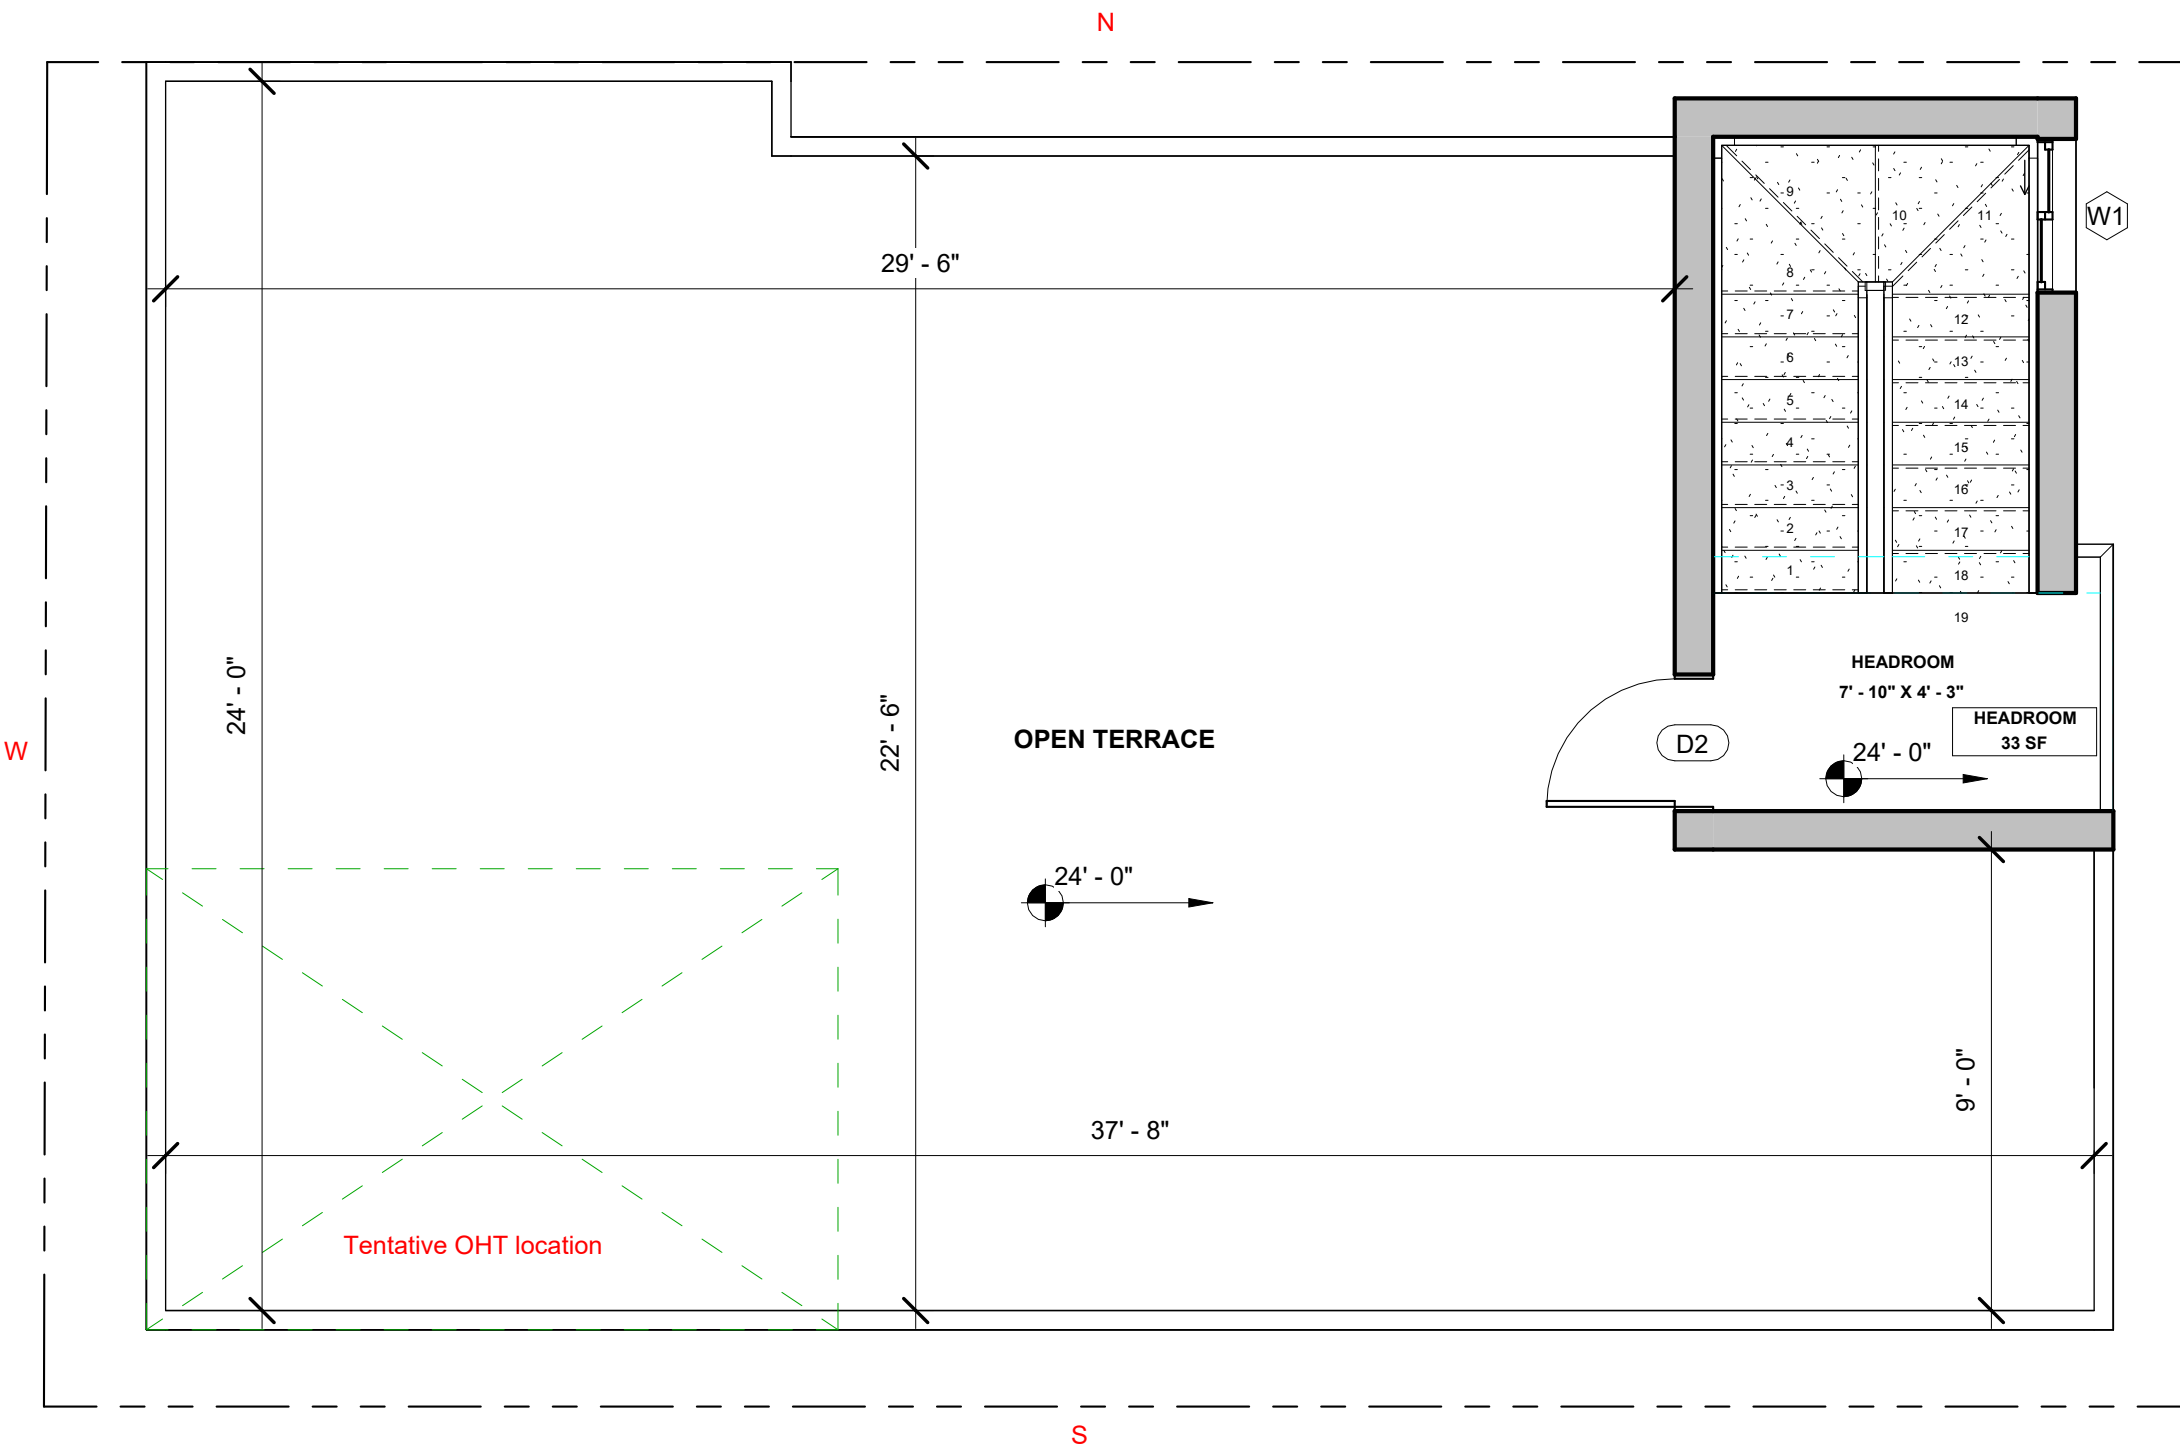

- NOTES:**
- Opening schedule may change according to the structural design.
 - The layout of columns and beams may change according to the structural design.
 - Number of steps may change according to the plinth and parking height desired.
 - Thickness of walls is only proposed. It may have to change based on the structural design to avoid column/beam projections.
 - The Contractor and the Consultant shall bear no responsibility whatsoever where any drawings provided by it/them in relation to the project / Said Works, does not comply with any applicable laws including the bye-laws of the building/society where such project is situated. Further, it is clarified that it shall be the responsibility of the Owner to ensure any and all compliance of the drawings provided by the Contractor/Consultant.

REV.
CONCEPT - R0

AREA STATEMENT

Area Schedule	
Name	Area
SECOND FLOOR LEVEL	
BUILT UP AREA	119 SF
OPEN TERRACE	793 SF

TERRACE LEGENDS

External wall - 9"
Internal wall - 4 1/2"
FFL to FFL height is 10'
Headroom height - 10'

ARCHITECT
AR.Pragadeeswari R

Door Schedule				
Mark	Width	Height	Count	Area

SECOND FLOOR LEVEL				
D2	2' - 6"	7' - 0"	1	18 SF
Grand total				315 SF

Window Schedule				
Mark	Width	Height	Count	Area

SECOND FLOOR LEVEL				
W1	3' - 0"	4' - 0"	1	12 SF
Grand total				184 SF

Brick & Bolt
Clayworks, 16/2 ,m 2nd Floor,
Sobha Alexander Plaza,
Commissariat Rd, Ashok Nagar,
Bengaluru, Karnataka 560025

Project
Ms.Manjula

CRN
299286
Drawing Title
TERRACE FLOOR PLAN

Drg. No.
A103
Scale
1 : 45

Date
30.01.24

