

NOTES:

- Opening schedule may change according to the structural design.
- The layout of columns and beams may change according to the structural design.
- Number of steps may change according to the plinth and parking height desired.
- Thickness of walls is only proposed. It may have to change based on the structural design to avoid column/beam projections.

The Contractor and the Consultant shall bear no responsibility whatsoever where any drawings provided by it/them in relation to the project / Said Works, does not comply with any applicable laws including the bye-laws of the building/society where such project is situated. Further, it is clarified that it shall be the responsibility of the Owner to ensure any and all compliance of the drawings provided by the Contractor/Consultant.

REV.
CONCEPT - R0

AREA STATEMENT

Area Schedule	
Name	Area

GROUND FLOOR LEVEL

BUILT UP AREA-HOUSE	1163 SF
CAR PARKING	165 SF
STAIRCASE	64 SF

Note :
External wall - 9"
Internal wall - 4 1/2"
FFL to FFL height is 10'

ROAD

Door Schedule

Mark	Width	Height	Count	Area
------	-------	--------	-------	------

Window Schedule

Mark	Width	Height	Sill Height	Count	Area
------	-------	--------	-------------	-------	------

GROUND FLOOR LEVEL

D1	3' - 0"	7' - 0"	3	63 SF
D2	2' - 6"	7' - 0"	3	53 SF
MD	4' - 0"	7' - 0"	1	28 SF
OP1	4' - 0"	7' - 0"	1	28 SF
PD	4' - 0"	7' - 0"	1	28 SF
Grand total				200 SF

GROUND FLOOR LEVEL

KW	4' - 0"	3' - 0"	4' - 0"	1	12 SF
KW1	3' - 0"	3' - 0"	4' - 0"	1	9 SF
V2	6' - 0"	4' - 0"	3' - 0"	1	24 SF
V3	2' - 0"	2' - 0"	5' - 0"	1	4 SF
V4	2' - 0"	2' - 0"	5' - 0"	1	4 SF
V5	2' - 0"	2' - 0"	5' - 0"	1	4 SF
W2	4' - 0"	4' - 0"	3' - 0"	1	16 SF
W3	5' - 0"	4' - 0"	4' - 0"	2	40 SF
Grand total					113 SF

LEGENDS

ARCHITECT
AR.R.Pragadeeswari

<p>Clayworks, 16/2 ,m 2nd Floor, Sobha Alexander Plaza, Commissariat Rd, Ashok Nagar, Bengaluru, Karnataka 560025</p>	<p>Project Mr.Sendhilnathan</p>	<p>CRN 300680</p>	<p>Drg. No. A101</p>	<p>Date 05.02.24</p>	<p>NORTH</p>
		<p>Drawing Title GROUND FLOOR PLAN</p>		<p>Scale 1 : 90</p>	

NOTES:

- Opening schedule may change according to the structural design.
- The layout of columns and beams may change according to the structural design.
- Number of steps may change according to the plinth and parking height desired.
- Thickness of walls is only proposed. It may have to change based on the structural design to avoid column/beam projections.
- The Contractor and the Consultant shall bear no responsibility whatsoever where any drawings provided by it/them in relation to the project / Said Works, does not comply with any applicable laws including the bye-laws of the building/society where such project is situated. Further, it is clarified that it shall be the responsibility of the Owner to ensure any and all compliance of the drawings provided by the Contractor/Consultant.

REV.

CONCEPT - R0

AREA STATEMENT

Area Schedule	
Name	Area


FIRST FLOOR LEVEL

OPEN TERRACE	1181 SF
STAIRCASE	63 SF

LEGENDS

ARCHITECT

AR.R.Pragadeeswari

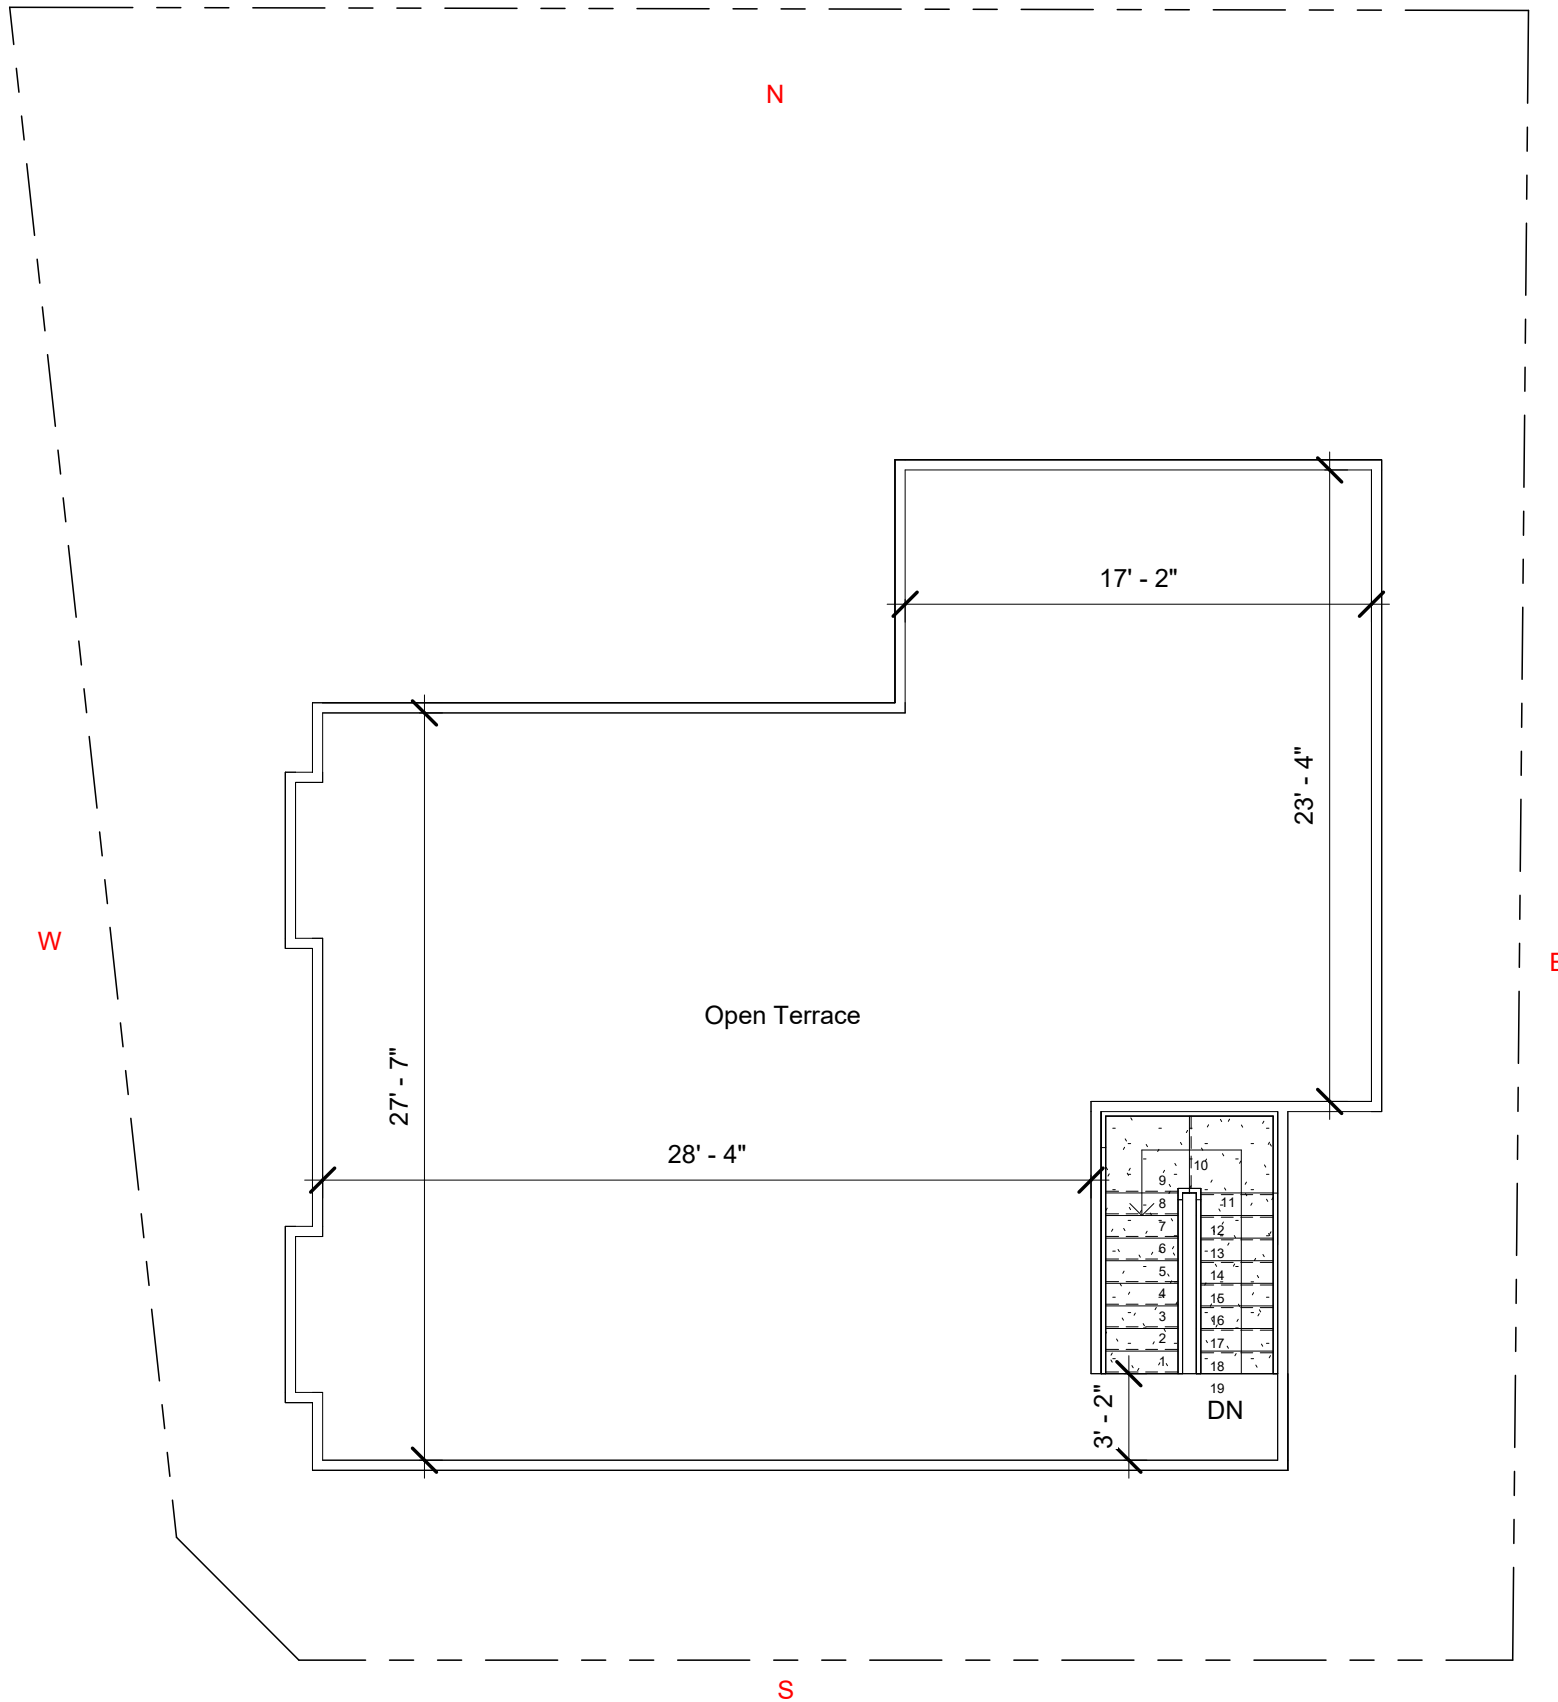

Brick & Bolt

Clayworks, 16/2 ,m 2nd Floor,
Sobha Alexander Plaza,
Commissariat Rd, Ashok Nagar,
Bengaluru, Karnataka 560025

Project
Mr.Sendhilnathan

CRN
300680

Drg. No.
A102

Date
05.02.24

NORTH

Drawing Title
FIRST FLOOR PLAN

Scale
1 : 85

