

NOTES:

- Opening schedule may change according to the structural design.
- The layout of columns and beams may change according to the structural design.
- Number of steps may change according to the plinth and parking height desired.
- Thickness of walls is only proposed. It may have to change based on the structural design to avoid column/beam projections.

The Contractor and the Consultant shall bear no responsibility whatsoever where any drawings provided by it/them in relation to the project / Said Works, does not comply with any applicable laws including the bye-laws of the building/society where such project is situated. Further, it is clarified that it shall be the responsibility of the Owner to ensure any and all compliance of the drawings provided by the Contractor/Consultant.

REV.
CONCEPT - R1

AREA STATEMENT

Name	Area
------	------

ROAD LEVEL	
SITE AREA	600 SF
GROUND FLOOR LEVEL	
BUILTUP AREA	168 SF
PARKING AREA	328 SF
EXTERNAL STAIRCASE AREA	63 SF

NOTES

FLOOR HEIGHT - 10'
 PLINTH HEIGHT- 1'6"
 NO.OF STEPS -19
 RISER HEIGHT - 6"

WALL THICKNESS :
 EXTERNAL WALL=6"
 INTERNAL WALL=4"

ARCHITECT
VAISHNAVI M

Window Schedule						Door Schedule				
Mark	Width	Height	Sill Height	Count	AREA	Mark	Width	Height	Count	AREA
GROUND FLOOR LEVEL KW1 3' - 0" 3' - 0" 4' - 0" 1 9 SF V1 2' - 0" 2' - 0" 5' - 0" 1 4 SF W1 4' - 0" 4' - 0" 3' - 0" 1 16 SF						GROUND FLOOR LEVEL D1 3' - 0" 7' - 0" 1 21 SF D2 2' - 6" 7' - 0" 1 18 SF				

Brick & Bolt

Clayworks CBD, Shoba Alexander Plaza, Ashok Nagar, Bengaluru, Karnataka- 560025

Project
Residence for Mr. Shivashankar


CRN
1


Drg. No.
A101

Drawing Title
GROUND FLOOR PLAN

Date
28-02-24

Scale
1 : 30

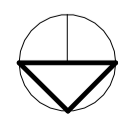
NORTH

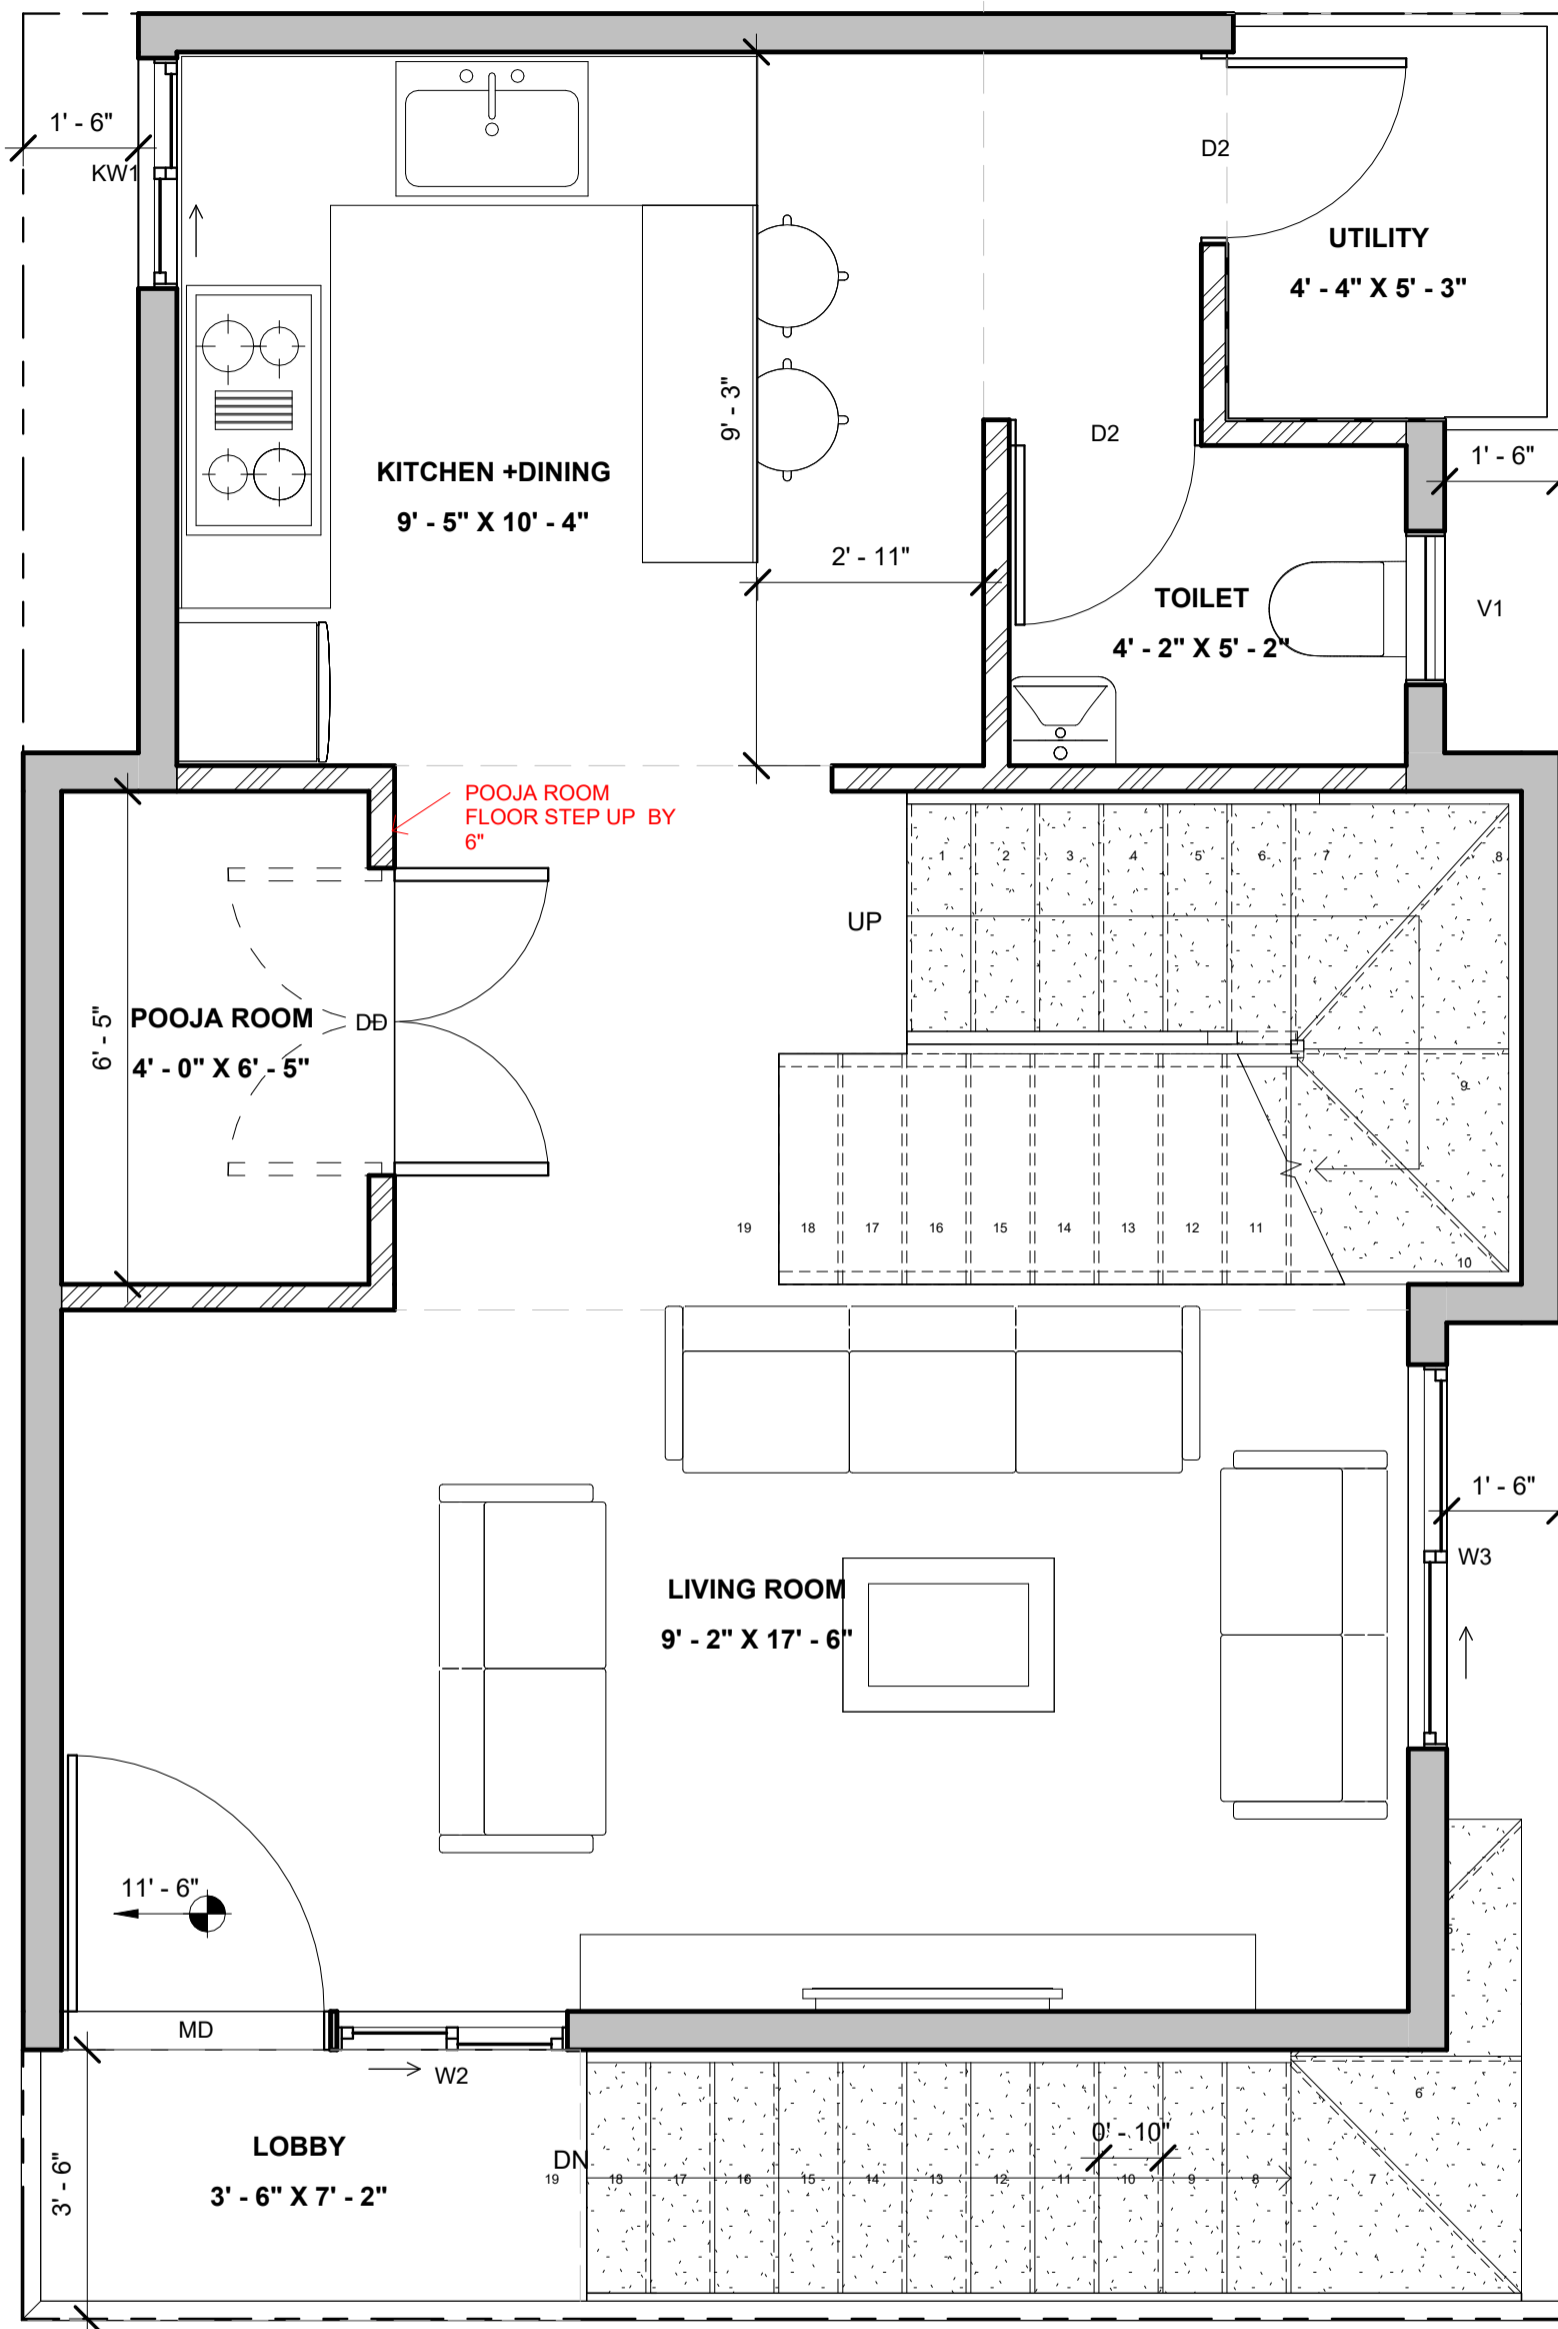

NOTES:

- Opening schedule may change according to the structural design.
- The layout of columns and beams may change according to the structural design.
- Number of steps may change according to the plinth and parking height desired.
- Thickness of walls is only proposed. It may have to change based on the structural design to avoid column/beam projections.

The Contractor and the Consultant shall bear no responsibility whatsoever where any drawings provided by it/them in relation to the project / Said Works, does not comply with any applicable laws including the bye-laws of the building/society where such project is situated. Further, it is clarified that it shall be the responsibility of the Owner to ensure any and all compliance of the drawings provided by the Contractor/Consultant.

REV.
CONCEPT - R1

AREA STATEMENT

Name	Area
FIRST FLOOR LEVEL	
LOBBY AREA	26 SF
BUILTUP AREA	473 SF
UTILITY AREA	23 SF

NOTES

FLOOR HEIGHT - 10'
PLINTH HEIGHT- 1'6"
NO.OF STEPS -19
RISER HEIGHT - 6"

WALL THICKNESS :
EXTERNAL WALL=6"
INTERNAL WALL=4"

ARCHITECT
VAISHNAVI M

Window Schedule

Mark	Width	Height	Sill Height	Count	AREA
------	-------	--------	-------------	-------	------

FIRST FLOOR LEVEL

KW1	3' - 0"	3' - 0"	4' - 0"	1	9 SF
V1	2' - 0"	2' - 0"	5' - 0"	1	4 SF
W2	3' - 0"	4' - 0"	3' - 0"	1	12 SF
W3	5' - 0"	4' - 0"	3' - 0"	1	20 SF

Door Schedule

Mark	Width	Height	Count	AREA
------	-------	--------	-------	------

FIRST FLOOR LEVEL

D2	2' - 6"	7' - 0"	2	35 SF
DD	4' - 0"	7' - 0"	1	28 SF
MD	3' - 6"	7' - 0"	1	25 SF


Brick & Bolt
Clayworks CBD, Shoba Alexander Plaza, Ashok Nagar, Bengaluru, Karnataka- 560025


Project
Residence for Mr. Shivashankar

CRN
1
Drawing Title
FIRST FLOOR PLAN

Drg. No.
A106

Date
28-02-24
Scale
1 : 30

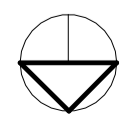
NORTH

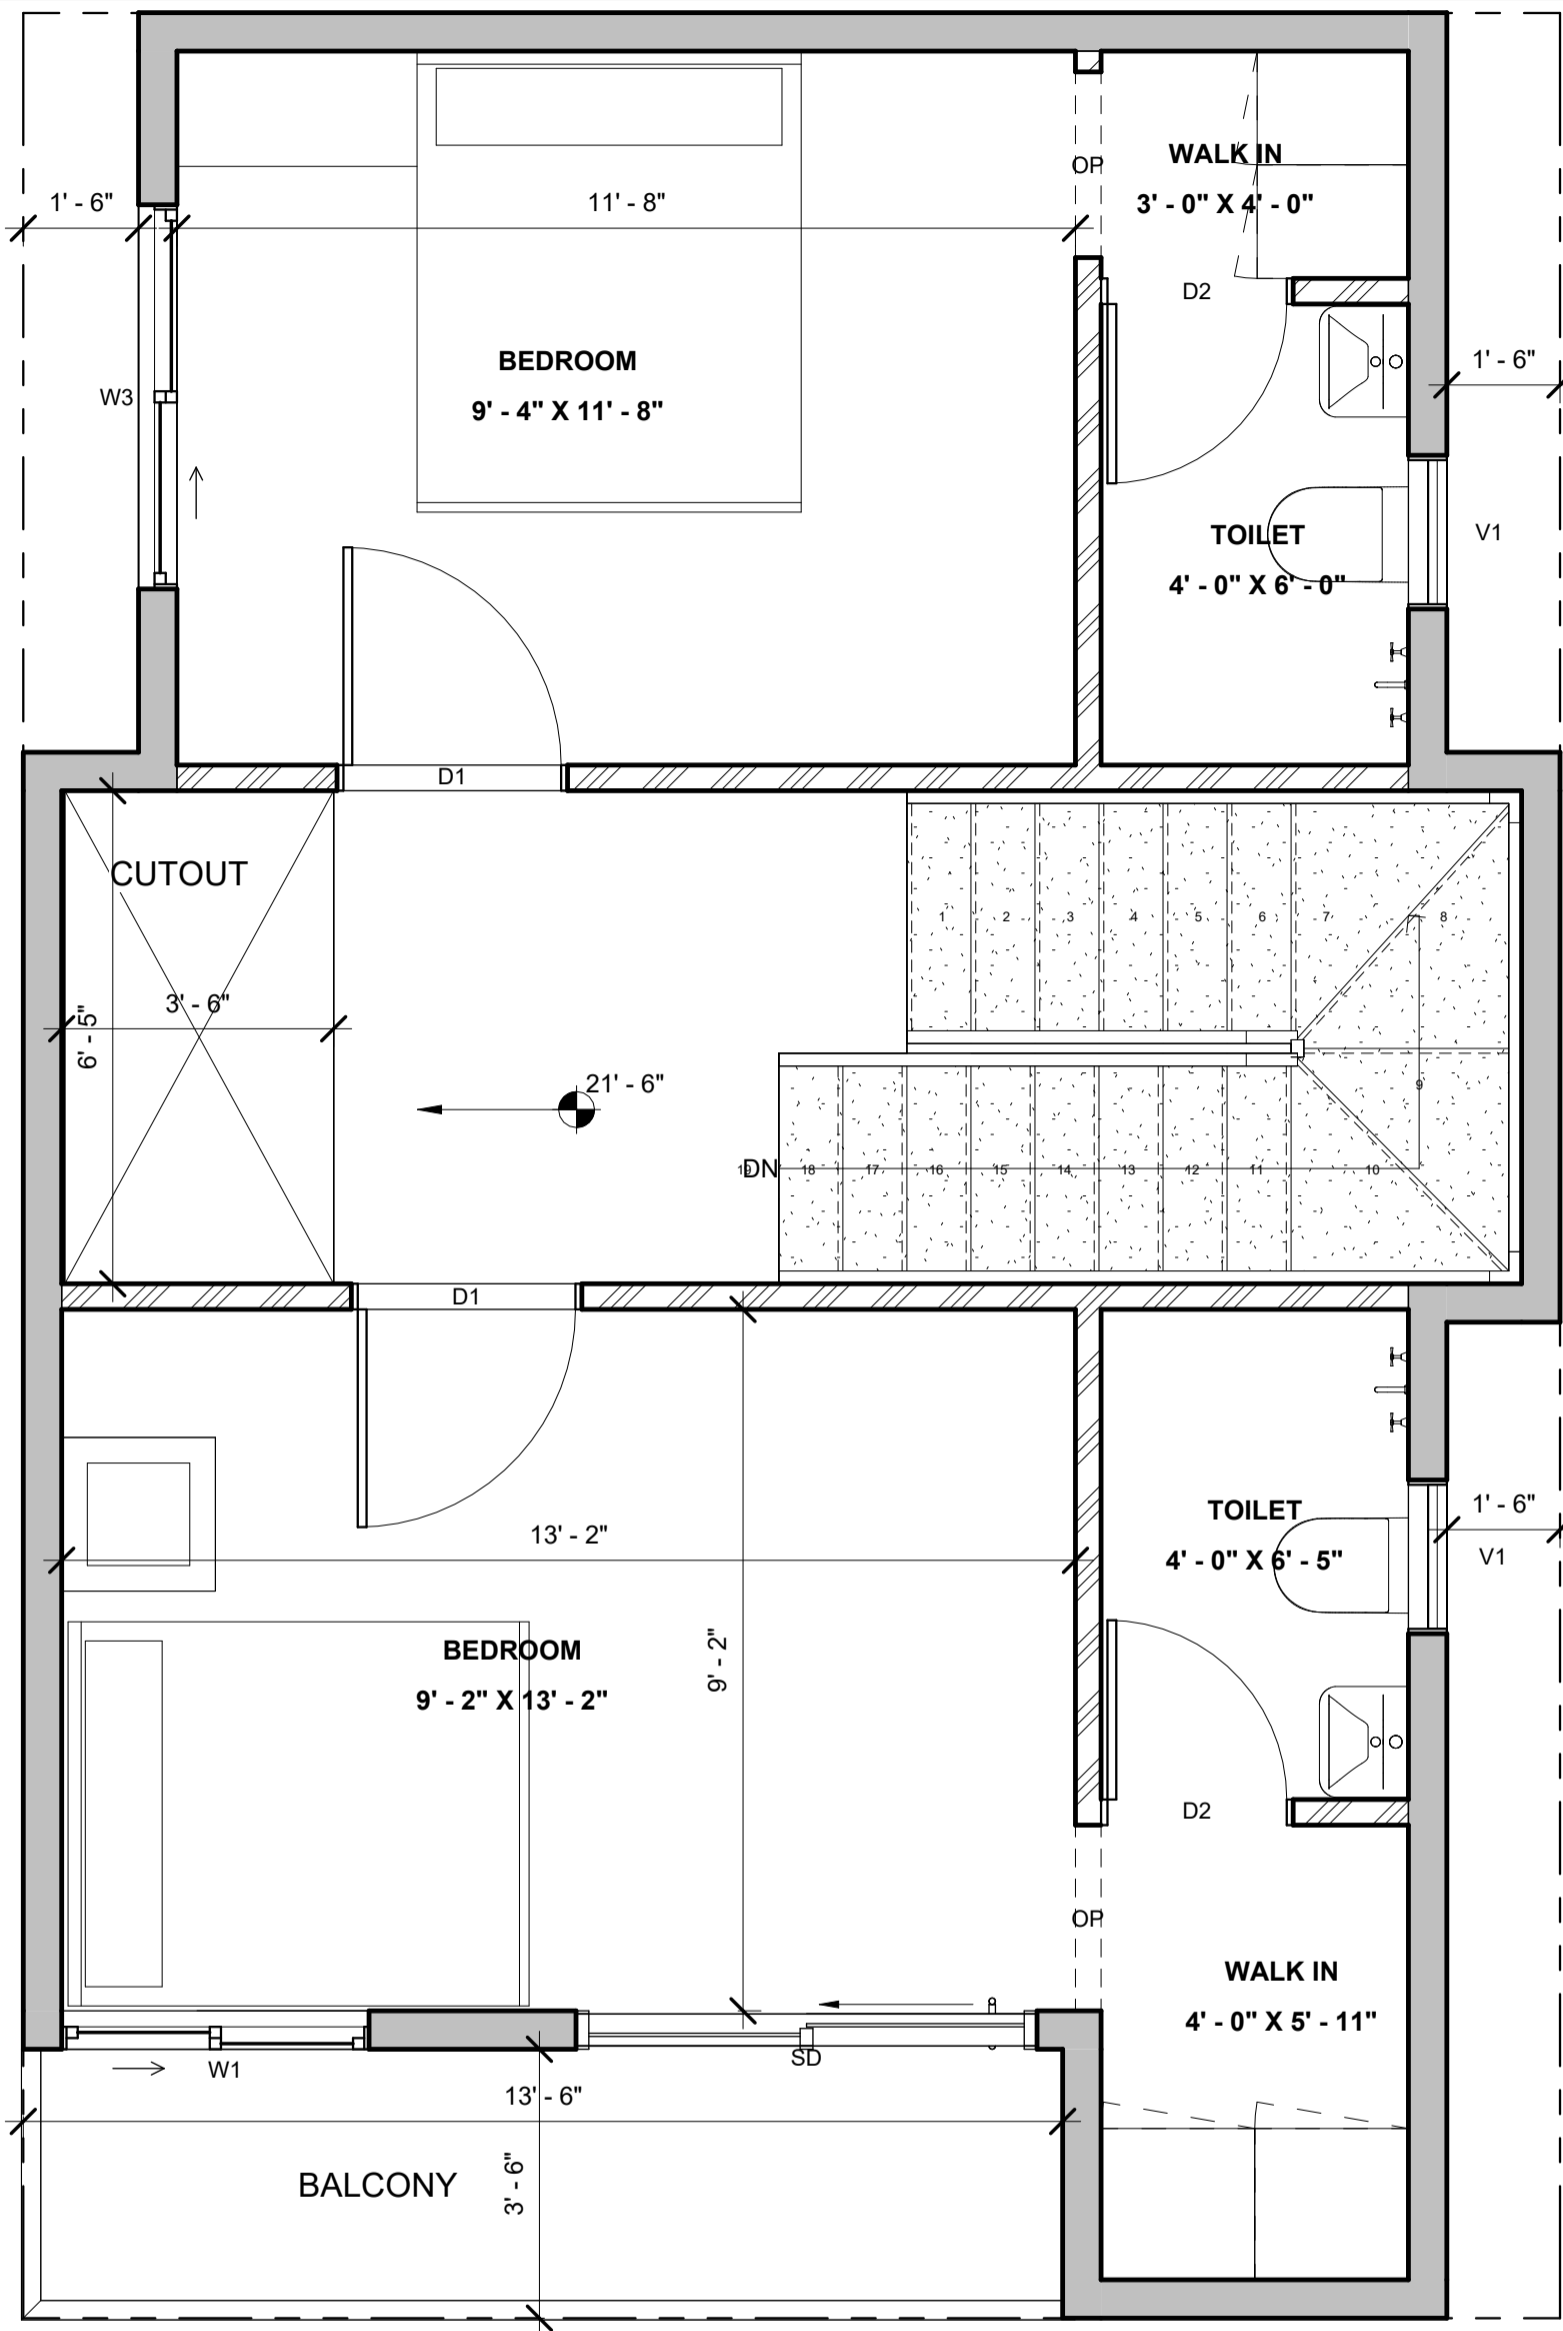

NOTES:

- Opening schedule may change according to the structural design.
- The layout of columns and beams may change according to the structural design.
- Number of steps may change according to the plinth and parking height desired.
- Thickness of walls is only proposed. It may have to change based on the structural design to avoid column/beam projections.
- The Contractor and the Consultant shall bear no responsibility whatsoever where any drawings provided by it/them in relation to the project / Said Works, does not comply with any applicable laws including the bye-laws of the building/society where such project is situated. Further, it is clarified that it shall be the responsibility of the Owner to ensure any and all compliance of the drawings provided by the Contractor/Consultant.

REV.

CONCEPT - R1

AREA STATEMENT

Name	Area
SECOND FLOOR LEVEL	
BALCONY AREA	47 SF
BUILTUP AREA	505 SF

NOTES

FLOOR HEIGHT - 10'
 PLINTH HEIGHT- 1'6"
 NO.OF STEPS -19
 RISER HEIGHT - 6"
 WALL THICKNESS :
 EXTERNAL WALL=6"
 INTERNAL WALL=4"

ARCHITECT

VAISHNAVI M

Window Schedule					
Mark	Width	Height	Sill Height	Count	AREA

SECOND FLOOR LEVEL					
V1	2' - 0"	2' - 0"	5' - 0"	2	8 SF
W1	4' - 0"	4' - 0"	3' - 0"	1	16 SF
W3	5' - 0"	4' - 0"	3' - 0"	1	20 SF

Door Schedule				
Mark	Width	Height	Count	AREA

SECOND FLOOR LEVEL				
D1	3' - 0"	7' - 0"	2	42 SF
D2	2' - 6"	7' - 0"	2	35 SF
OP	2' - 5"	0' - 0"	2	0 SF
SD	6' - 0"	7' - 0"	1	42 SF

Brick & Bolt

Clayworks CBD, Shoba Alexander Plaza, Ashok Nagar, Bengaluru, Karnataka- 560025

Project
Residence for Mr. Shivashankar


CRN
 1

Drg. No.
 A107


Date
 28-02-24

Drawing Title
 SECOND FLOOR PLAN

Scale
 1 : 30

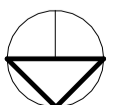

NORTH

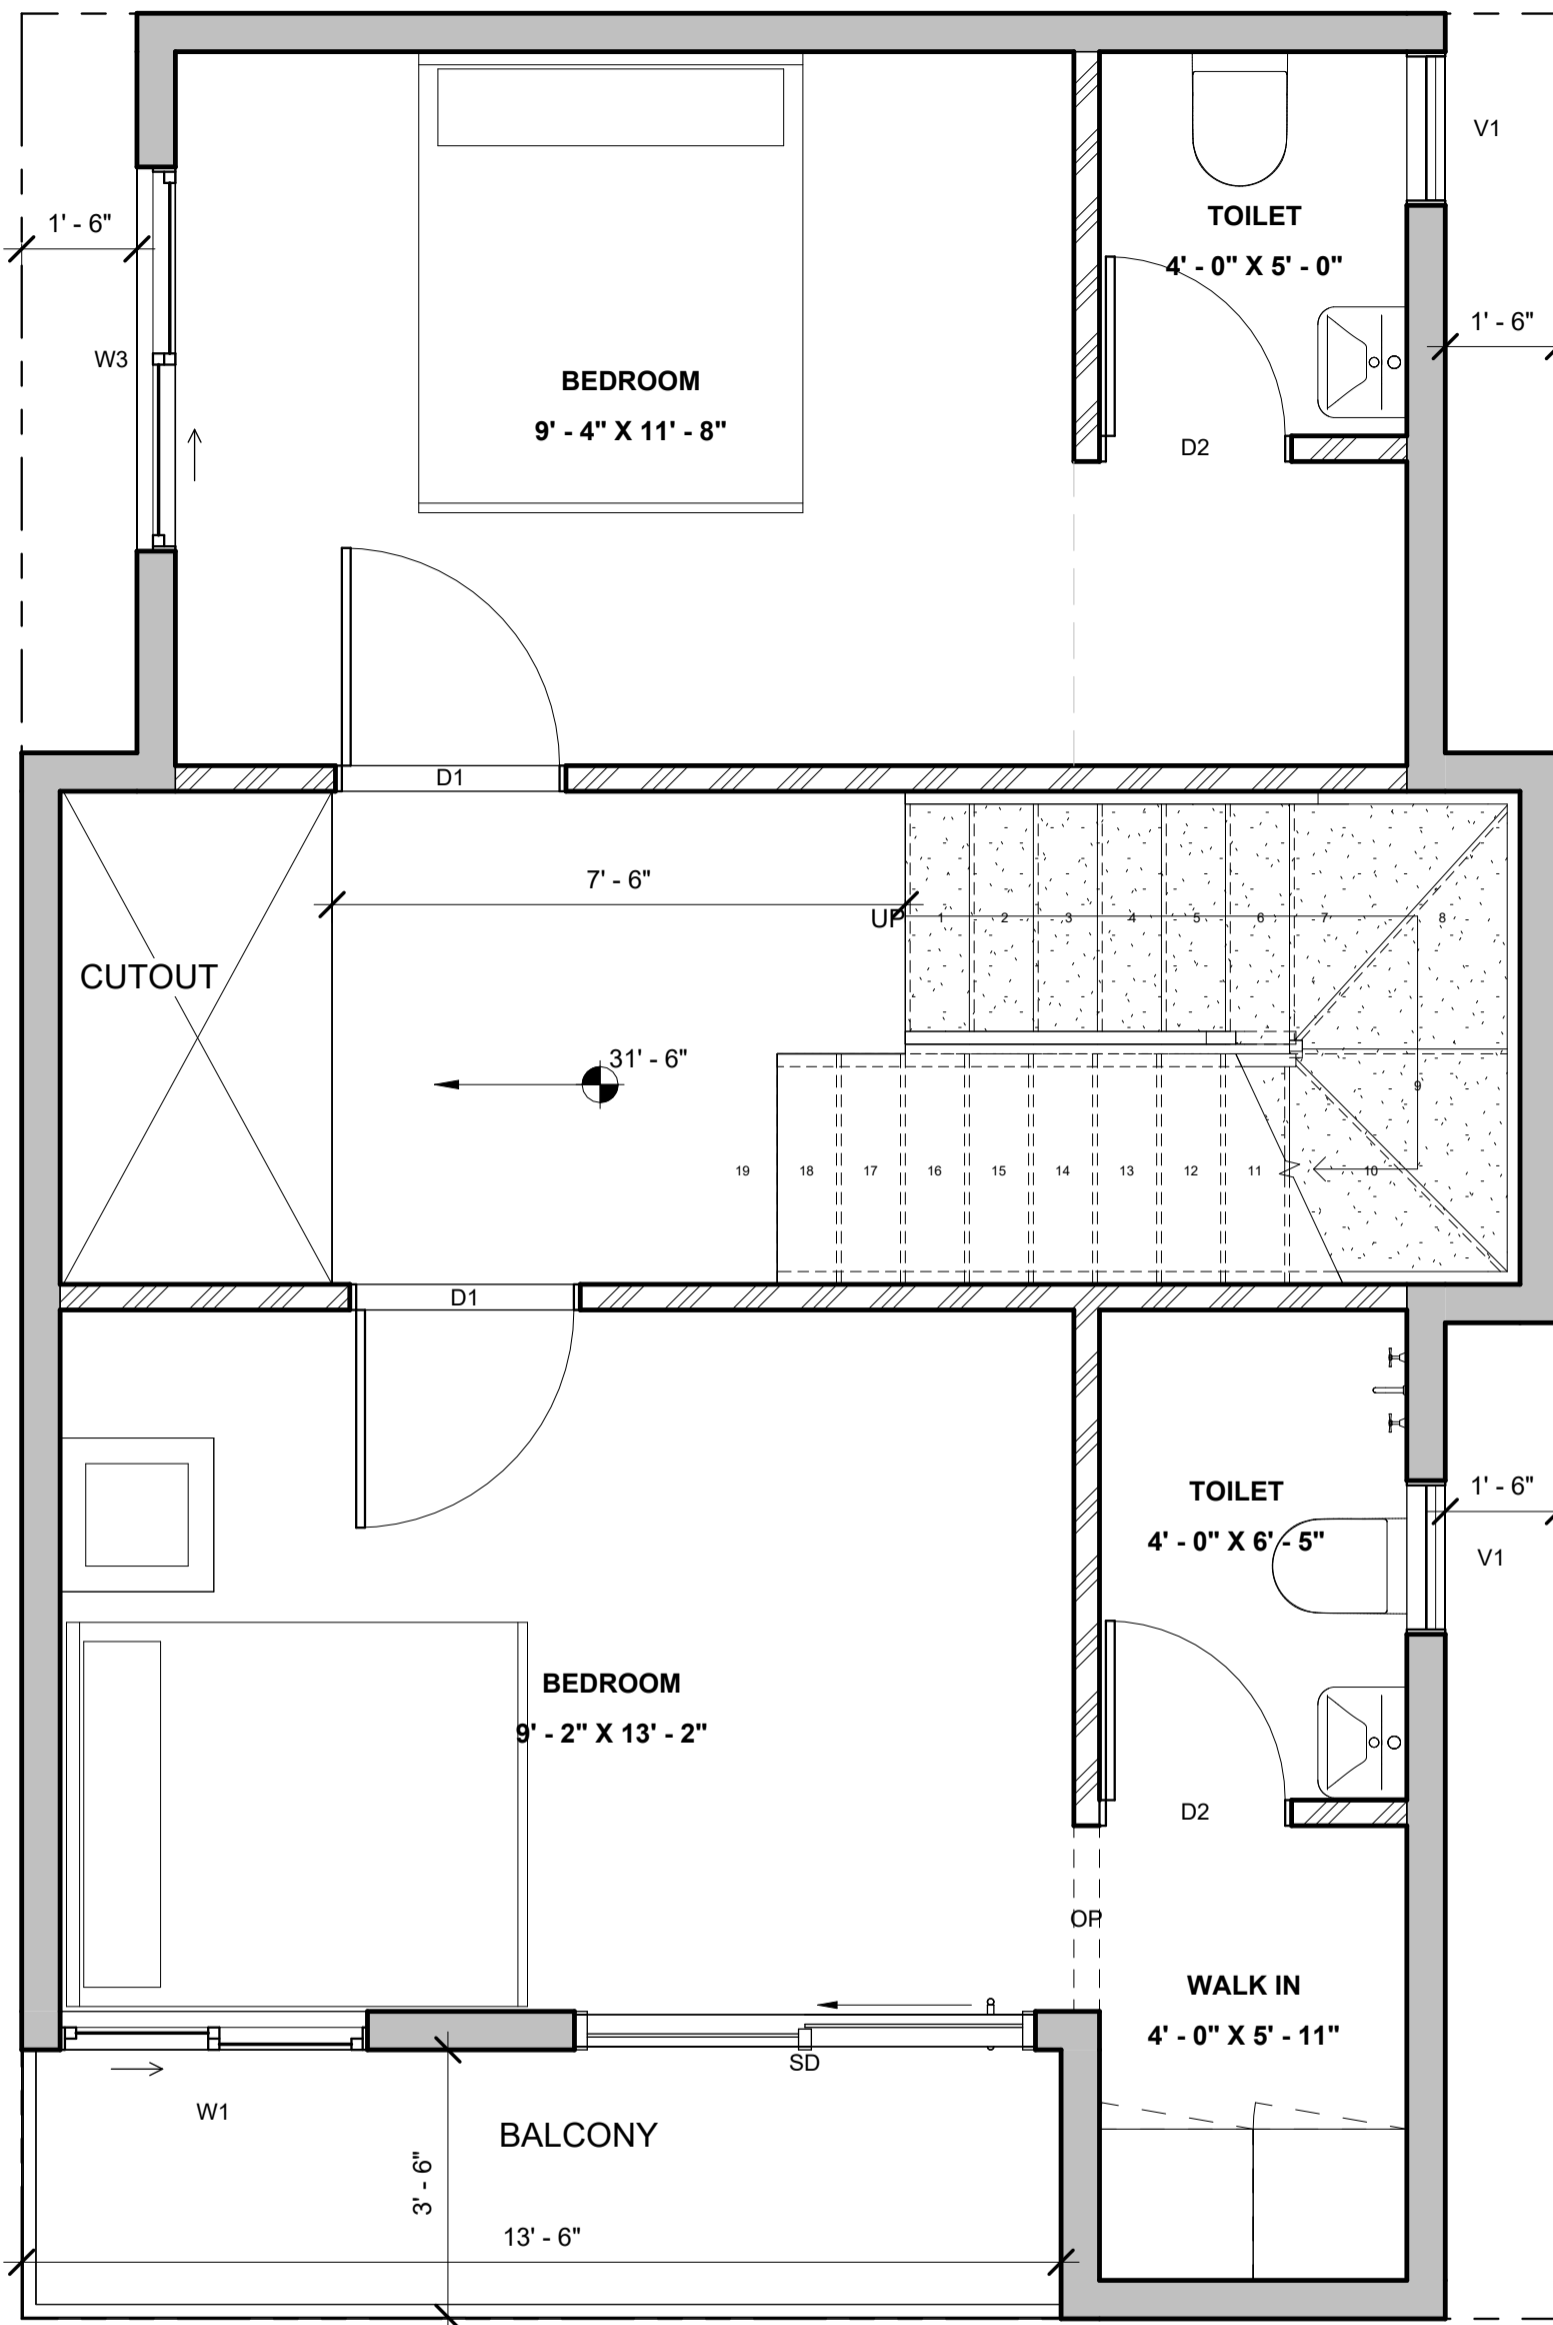

NOTES:

- Opening schedule may change according to the structural design.
- The layout of columns and beams may change according to the structural design.
- Number of steps may change according to the plinth and parking height desired.
- Thickness of walls is only proposed. It may have to change based on the structural design to avoid column/beam projections.
- The Contractor and the Consultant shall bear no responsibility whatsoever where any drawings provided by it/them in relation to the project / Said Works, does not comply with any applicable laws including the bye-laws of the building/society where such project is situated. Further, it is clarified that it shall be the responsibility of the Owner to ensure any and all compliance of the drawings provided by the Contractor/Consultant.

REV.

CONCEPT - R1

AREA STATEMENT

Name	Area
THIRD FLOOR PLAN	
BALCONY AREA	47 SF
BUILTUP AREA	505 SF

NOTES

FLOOR HEIGHT - 10'
 PLINTH HEIGHT- 1'6"
 NO.OF STEPS -19
 RISER HEIGHT - 6"
 WALL THICKNESS :
 EXTERNAL WALL=6"
 INTERNAL WALL=4"

ARCHITECT
 VAISHNAVI M

Window Schedule					
Mark	Width	Height	Sill Height	Count	AREA

Door Schedule				
Mark	Width	Height	Count	AREA

THIRD FLOOR PLAN					
V1	2' - 0"	2' - 0"	5' - 0"	2	8 SF
W1	4' - 0"	4' - 0"	3' - 0"	1	16 SF
W3	5' - 0"	4' - 0"	3' - 0"	1	20 SF

THIRD FLOOR PLAN				
D1	3' - 0"	7' - 0"	2	42 SF
D2	2' - 6"	7' - 0"	2	35 SF
OP	2' - 5"	0' - 0"	1	0 SF
SD	6' - 0"	7' - 0"	1	42 SF

Brick & Bolt

Clayworks CBD, Shoba Alexander Plaza, Ashok Nagar, Bengaluru, Karnataka- 560025

Project
Residence for Mr. Shivashankar


CRN
 1

Drg. No.
 A108


Date
 28-02-24

Drawing Title
 THIRD FLOOR PLAN

Scale
 1 : 30

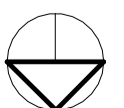

NORTH

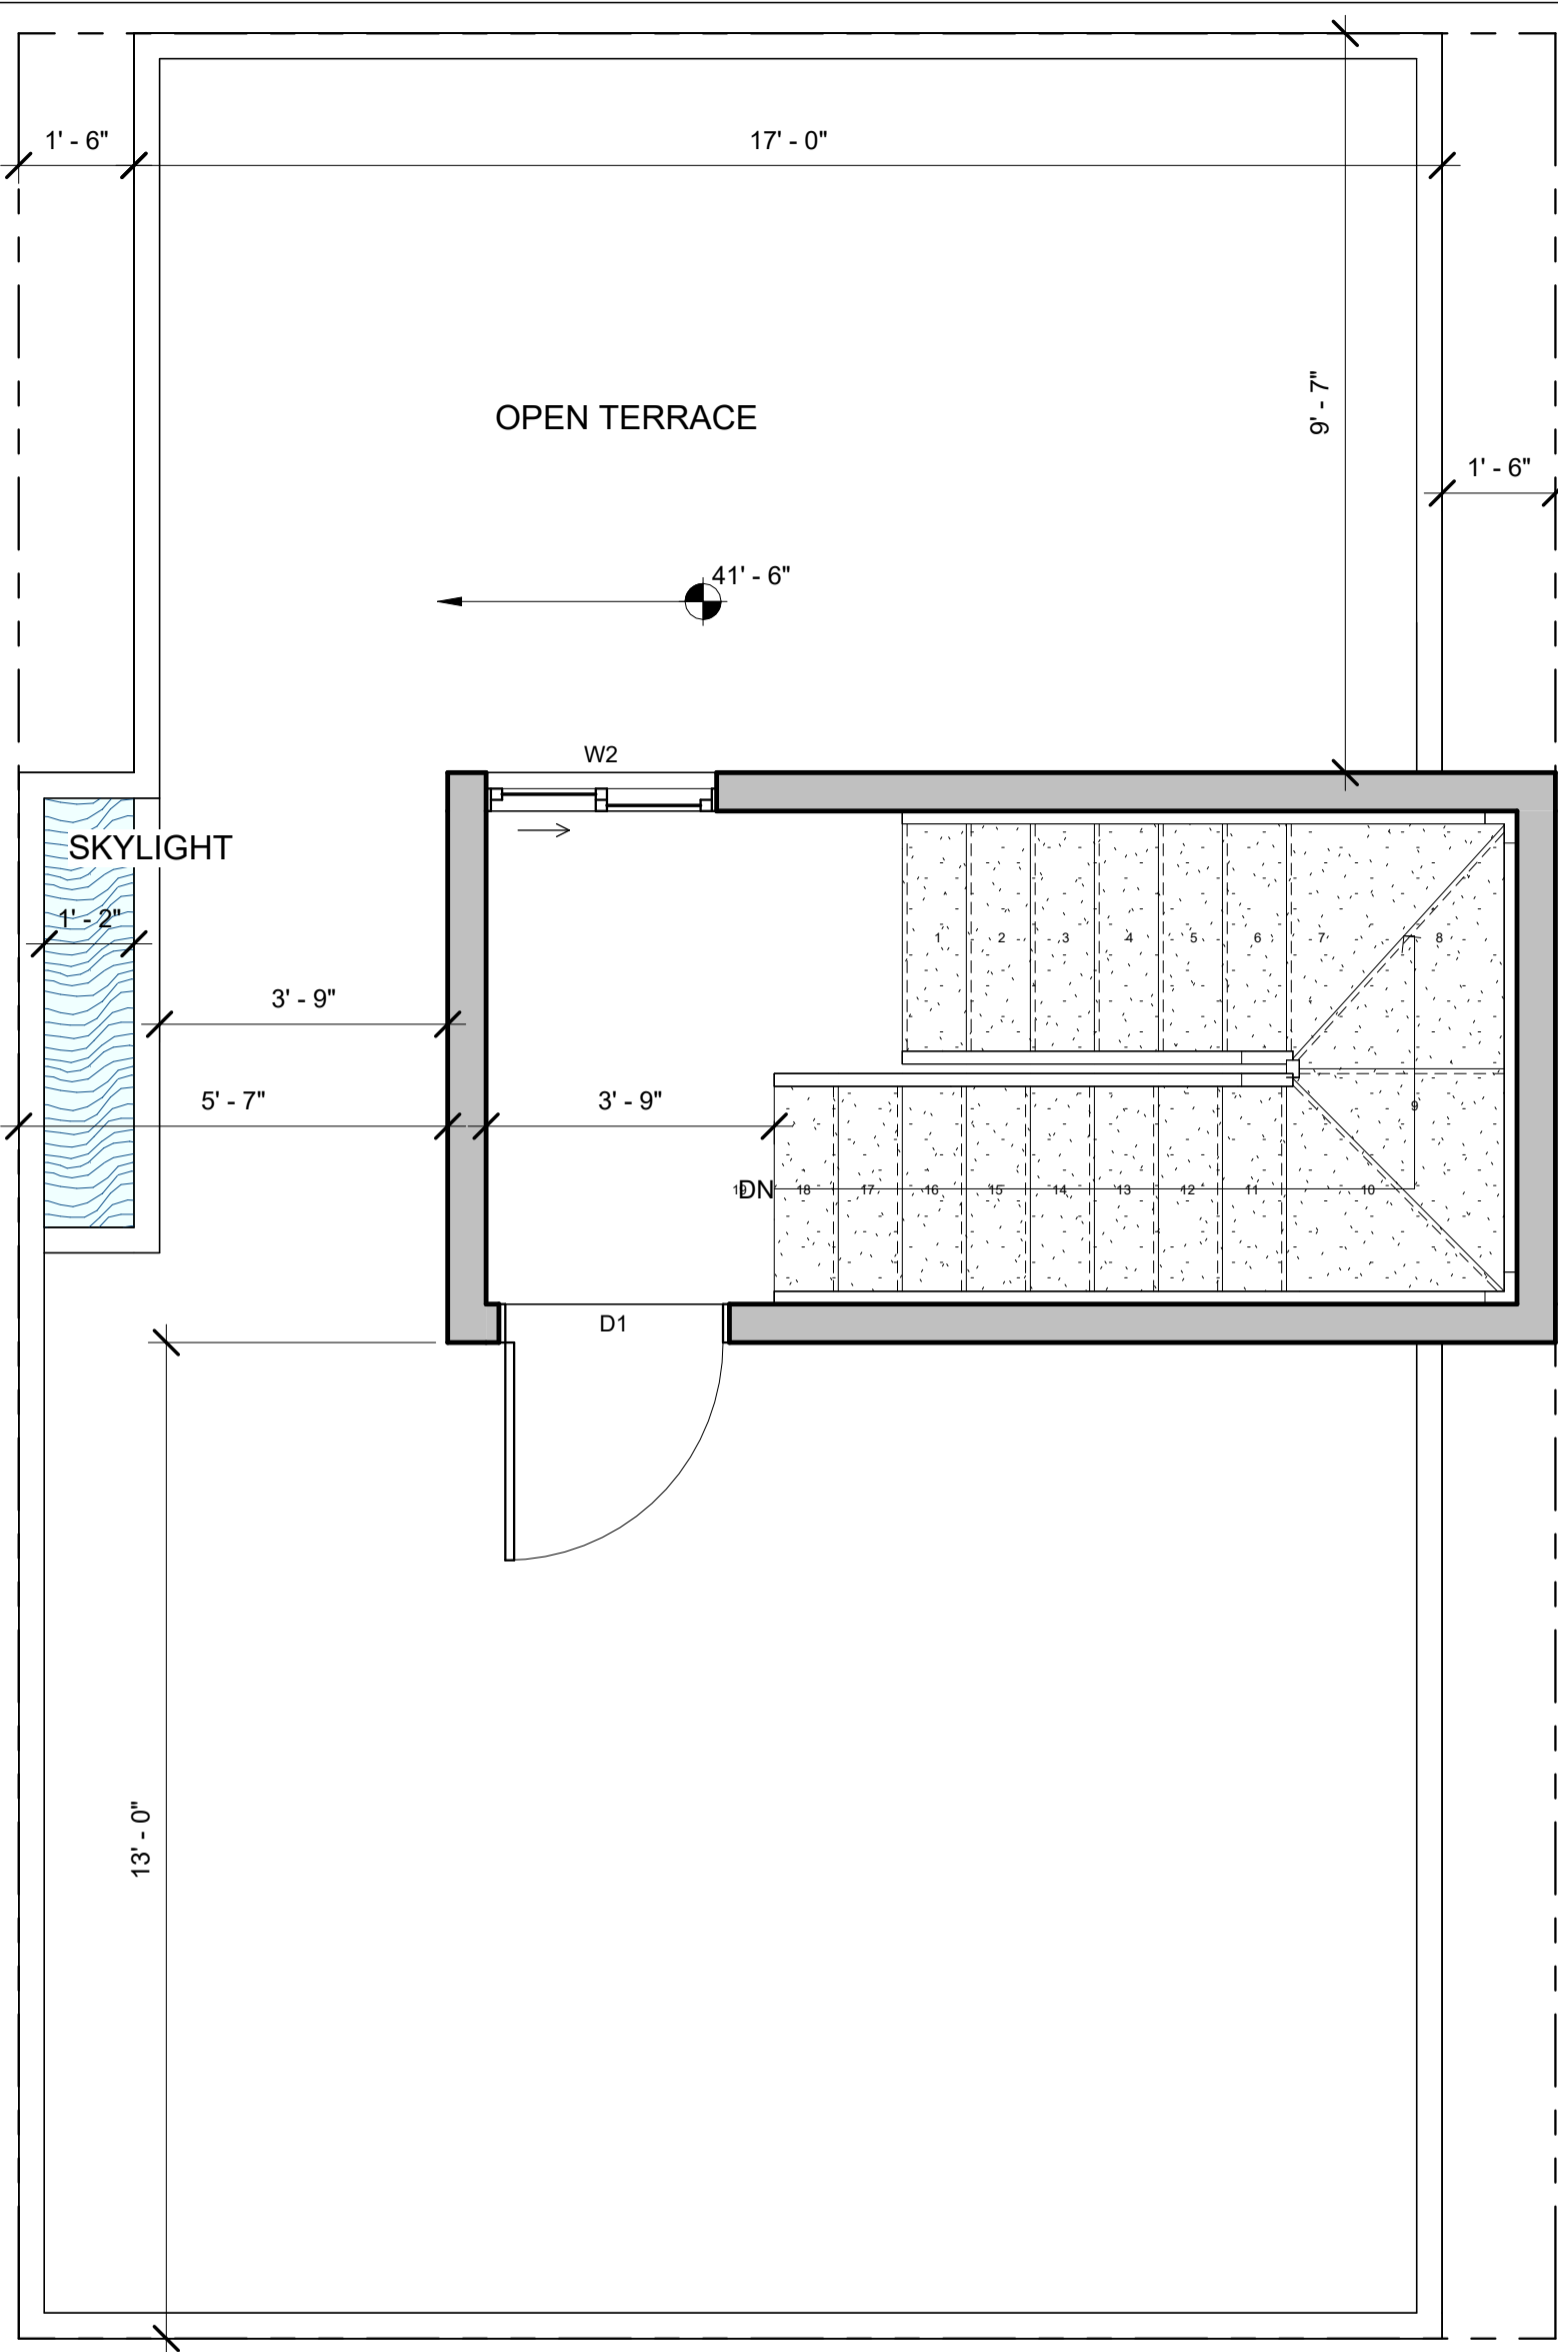

NOTES:

- Opening schedule may change according to the structural design.
- The layout of columns and beams may change according to the structural design.
- Number of steps may change according to the plinth and parking height desired.
- Thickness of walls is only proposed. It may have to change based on the structural design to avoid column/beam projections.

The Contractor and the Consultant shall bear no responsibility whatsoever where any drawings provided by it/them in relation to the project / Said Works, does not comply with any applicable laws including the bye-laws of the building/society where such project is situated. Further, it is clarified that it shall be the responsibility of the Owner to ensure any and all compliance of the drawings provided by the Contractor/Consultant.

REV.
CONCEPT - R1

AREA STATEMENT

Name	Area
TERRACE FLOOR PLAN	
BUILTUP AREA	107 SF
SKYLIGHT AREA	7 SF

NOTES

FLOOR HEIGHT - 10'
 PLINTH HEIGHT- 1'6"
 NO.OF STEPS -19
 RISER HEIGHT - 6"

WALL THICKNESS :
 EXTERNAL WALL=6"
 INTERNAL WALL=4"

ARCHITECT
VAISHNAVI M

Window Schedule

Mark	Width	Height	Sill Height	Count	AREA
W2	3'-0"	4'-0"	3'-0"	1	12 SF
Grand total					174 SF

TERRACE FLOOR PLAN

W2	3'-0"	4'-0"	3'-0"	1	12 SF
Grand total					174 SF

Door Schedule

Mark	Width	Height	Count	AREA
D1	3'-0"	7'-0"	1	21 SF
Grand total				385 SF

TERRACE FLOOR PLAN

D1	3'-0"	7'-0"	1	21 SF
Grand total				385 SF