

NOTES:

- Opening schedule may change according to the structural design.
- The layout of columns and beams may change according to the structural design.
- Number of steps may change according to the plinth and parking height desired.
- Thickness of walls is only proposed. It may have to change based on the structural design to avoid column/beam projections.
- The Contractor and the Consultant shall bear no responsibility whatsoever where any drawings provided by it/them in relation to the project / Said Works, does not comply with any applicable laws including the bye-laws of the building/society where such project is situated. Further, it is clarified that it shall be the responsibility of the Owner to ensure any and all compliance of the drawings provided by the Contractor/Consultant.

REV.

CONCEPT - R5

AREA STATEMENT

Area Schedule (Gross...)

Name	Area
------	------

ROAD LEVEL

SITE 1801 SF

PARKING LEVEL

PARKING 844 SF

GROUND FLOOR LEVEL

UTILITY 57 SF

BUILTUP AREA 635 SF

LEGEND

- PLINTH HEIGHT - 2' 6"
- FLOOR HEIGHT - 10' 0" (FFL)
- NUMBER OF STAIRS - 20
- THREAD - 11"
- RISER - 6"
- TOILET - LEVEL UP
- SUMP TANK - 7000 lts
- OVERHEAD TANK - 2000 lts
- CEMENT SHELF HEIGHT - 7 ft

ARCHITECT

AR. UPPENDRA VARMA

Brick & Bolt

Clayworks, 16/2, m 2nd Floor,
Sobha Alexander Plaza,
Commissariat Rd, Ashok Nagar,
Bengaluru, Karnataka 560025

Project

MADHURI

CRN

308132

Drg. No.

A101

Date

20/02/2024

Drawing Title


GROUND FLOOR PLAN

Scale

1 : 55

NORTH



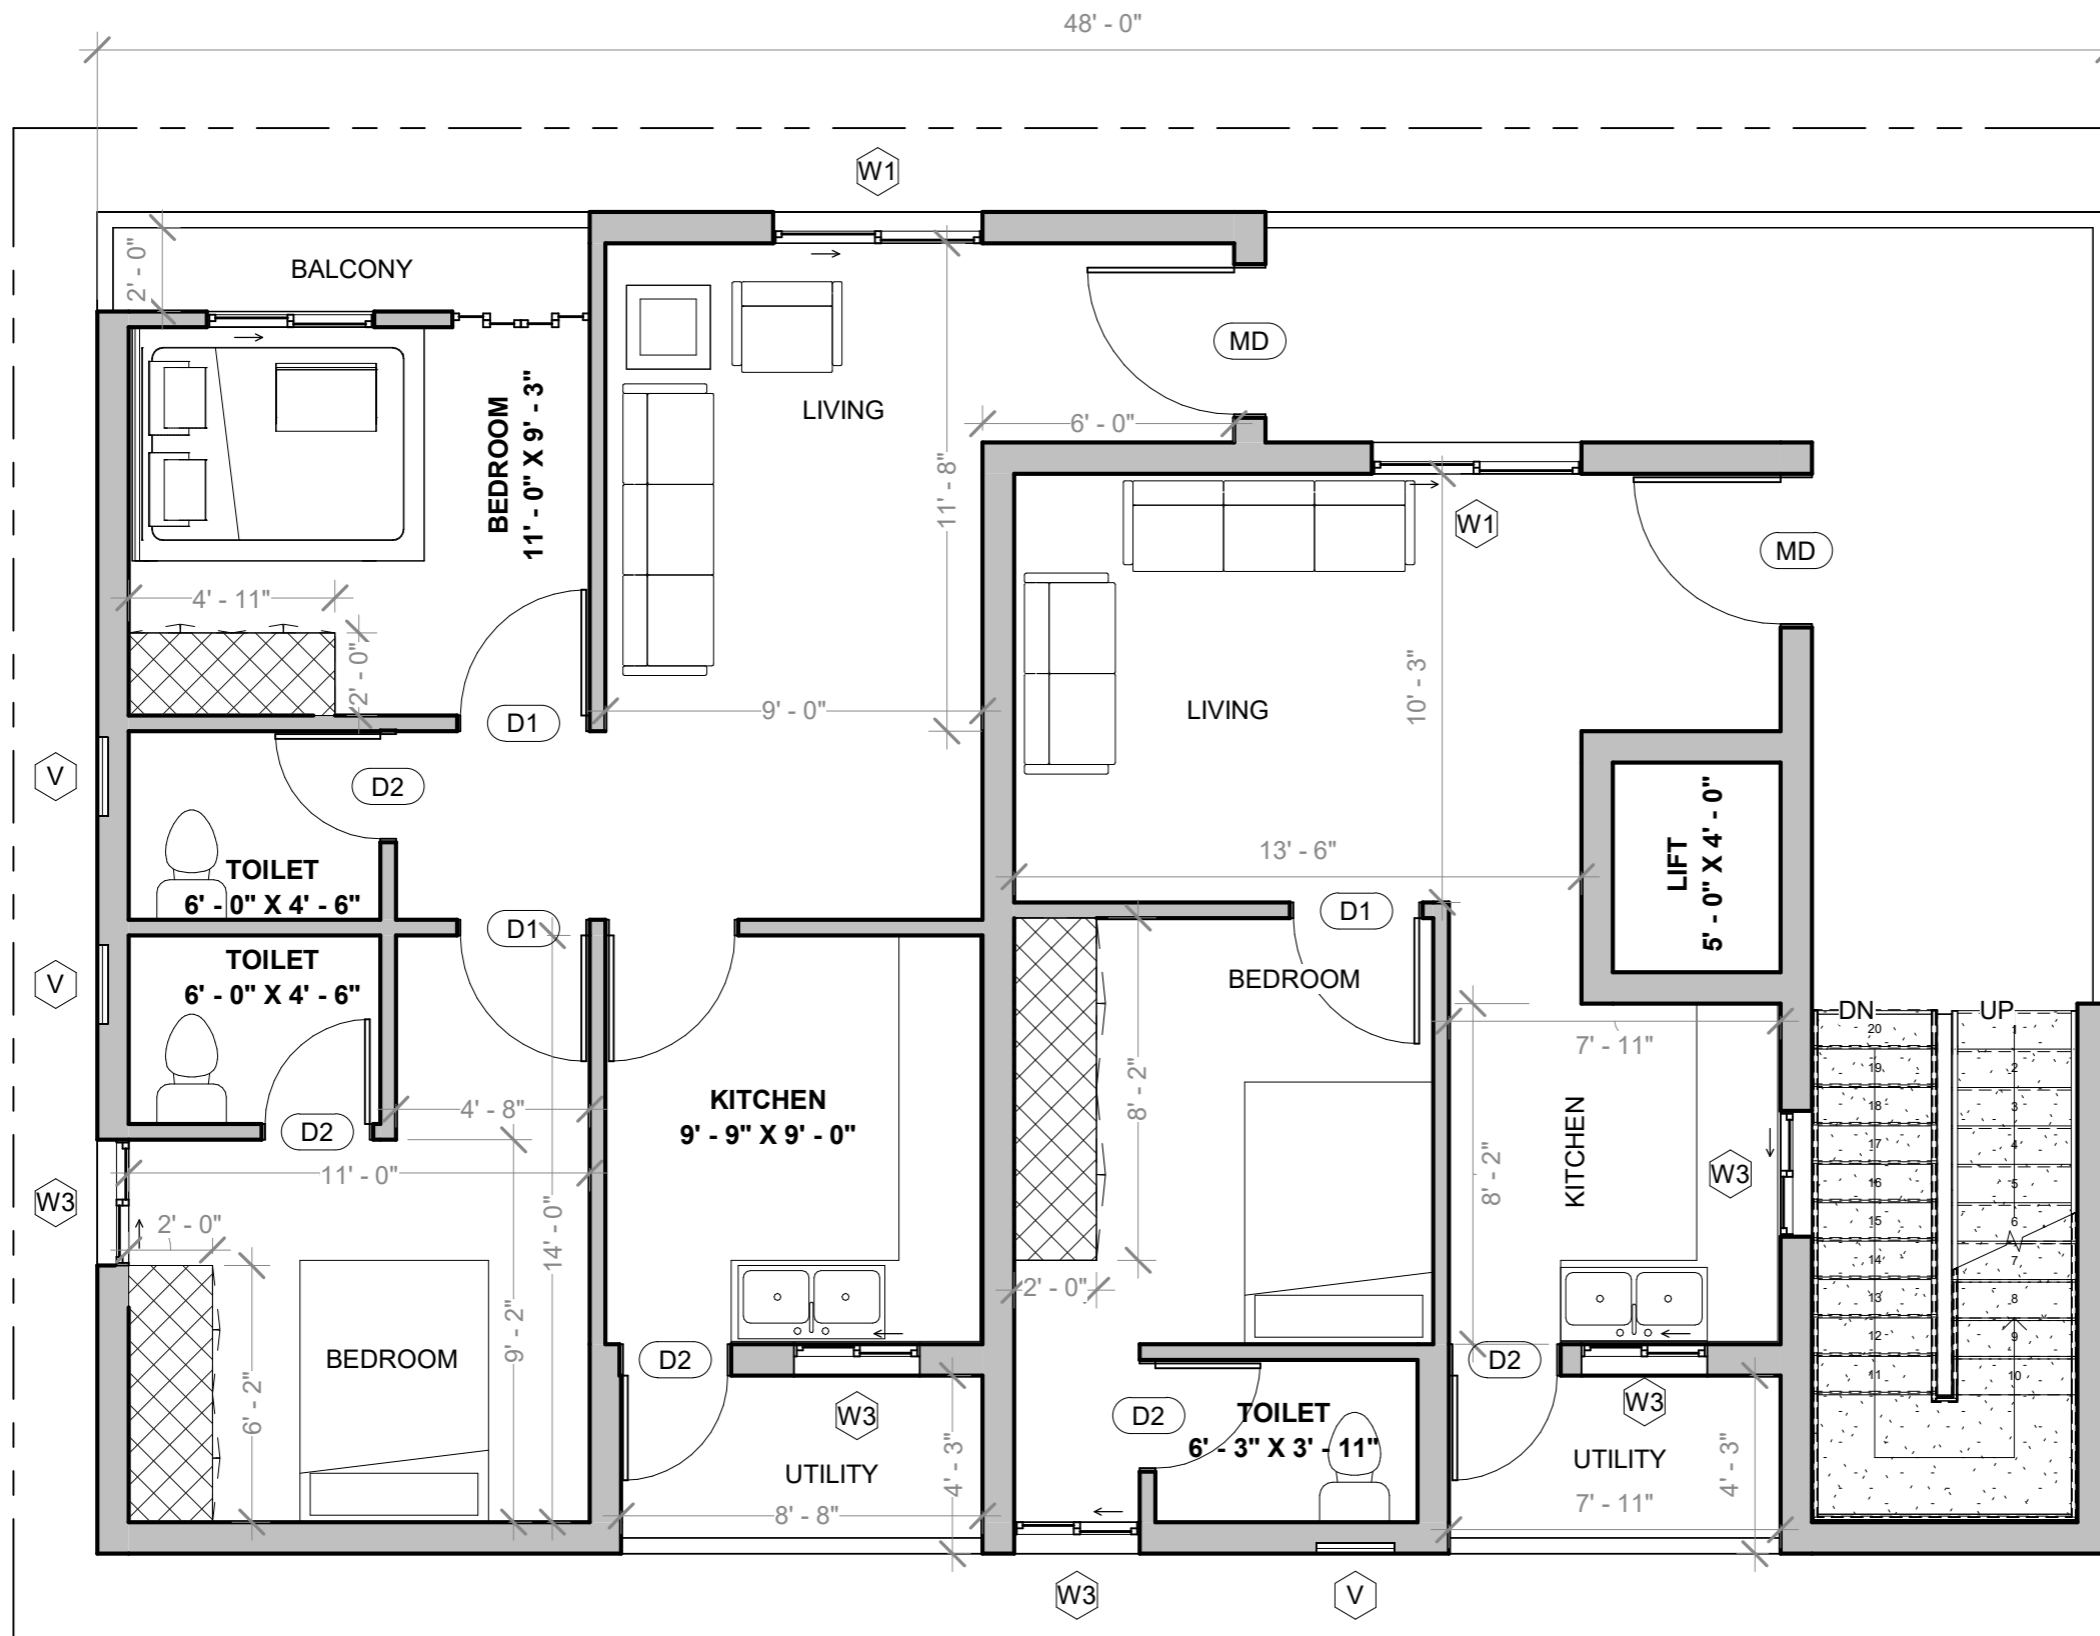

30 FEET EAST ROAD

NOTES:

- Opening schedule may change according to the structural design.
- The layout of columns and beams may change according to the structural design.
- Number of steps may change according to the plinth and parking height desired.
- Thickness of walls is only proposed. It may have to change based on the structural design to avoid column/beam projections.
- The Contractor and the Consultant shall bear no responsibility whatsoever where any drawings provided by it/them in relation to the project / Said Works, does not comply with any applicable laws including the bye-laws of the building/society where such project is situated. Further, it is clarified that it shall be the responsibility of the Owner to ensure any and all compliance of the drawings provided by the Contractor/Consultant.

REV.

CONCEPT - R5

AREA STATEMENT

Area Schedule (Gross...)

Name	Area
------	------

FIRST FLOOR LEVEL

BALCONY	28 SF
UTILITY	34 SF
UTILITY	37 SF
BALCONY	207 SF
BUILTUP AREA	1232 SF

LEGEND

- PLINTH HEIGHT - 2' 6"
- FLOOR HEIGHT - 10' 0" (FFL)
- NUMBER OF STAIRS - 20
- THREAD - 11"
- RISER - 6"
- TOILET - LEVEL UP
- SUMP TANK - 7000 lts
- OVERHEAD TANK - 2000 lts
- CEMENT SHELF HEIGHT - 7 ft

ARCHITECT

AR. UPPENDRA VARMA

Brick & Bolt

Clayworks, 16/2, m 2nd Floor,
Sobha Alexander Plaza,
Commissariat Rd, Ashok Nagar,
Bengaluru, Karnataka 560025

Project

MADHURI

CRN

308132

Drg. No.

A102

Date

20/02/2024


Drawing Title


FIRST FLOOR PLAN

Scale

1 : 55

NORTH

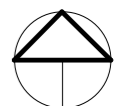

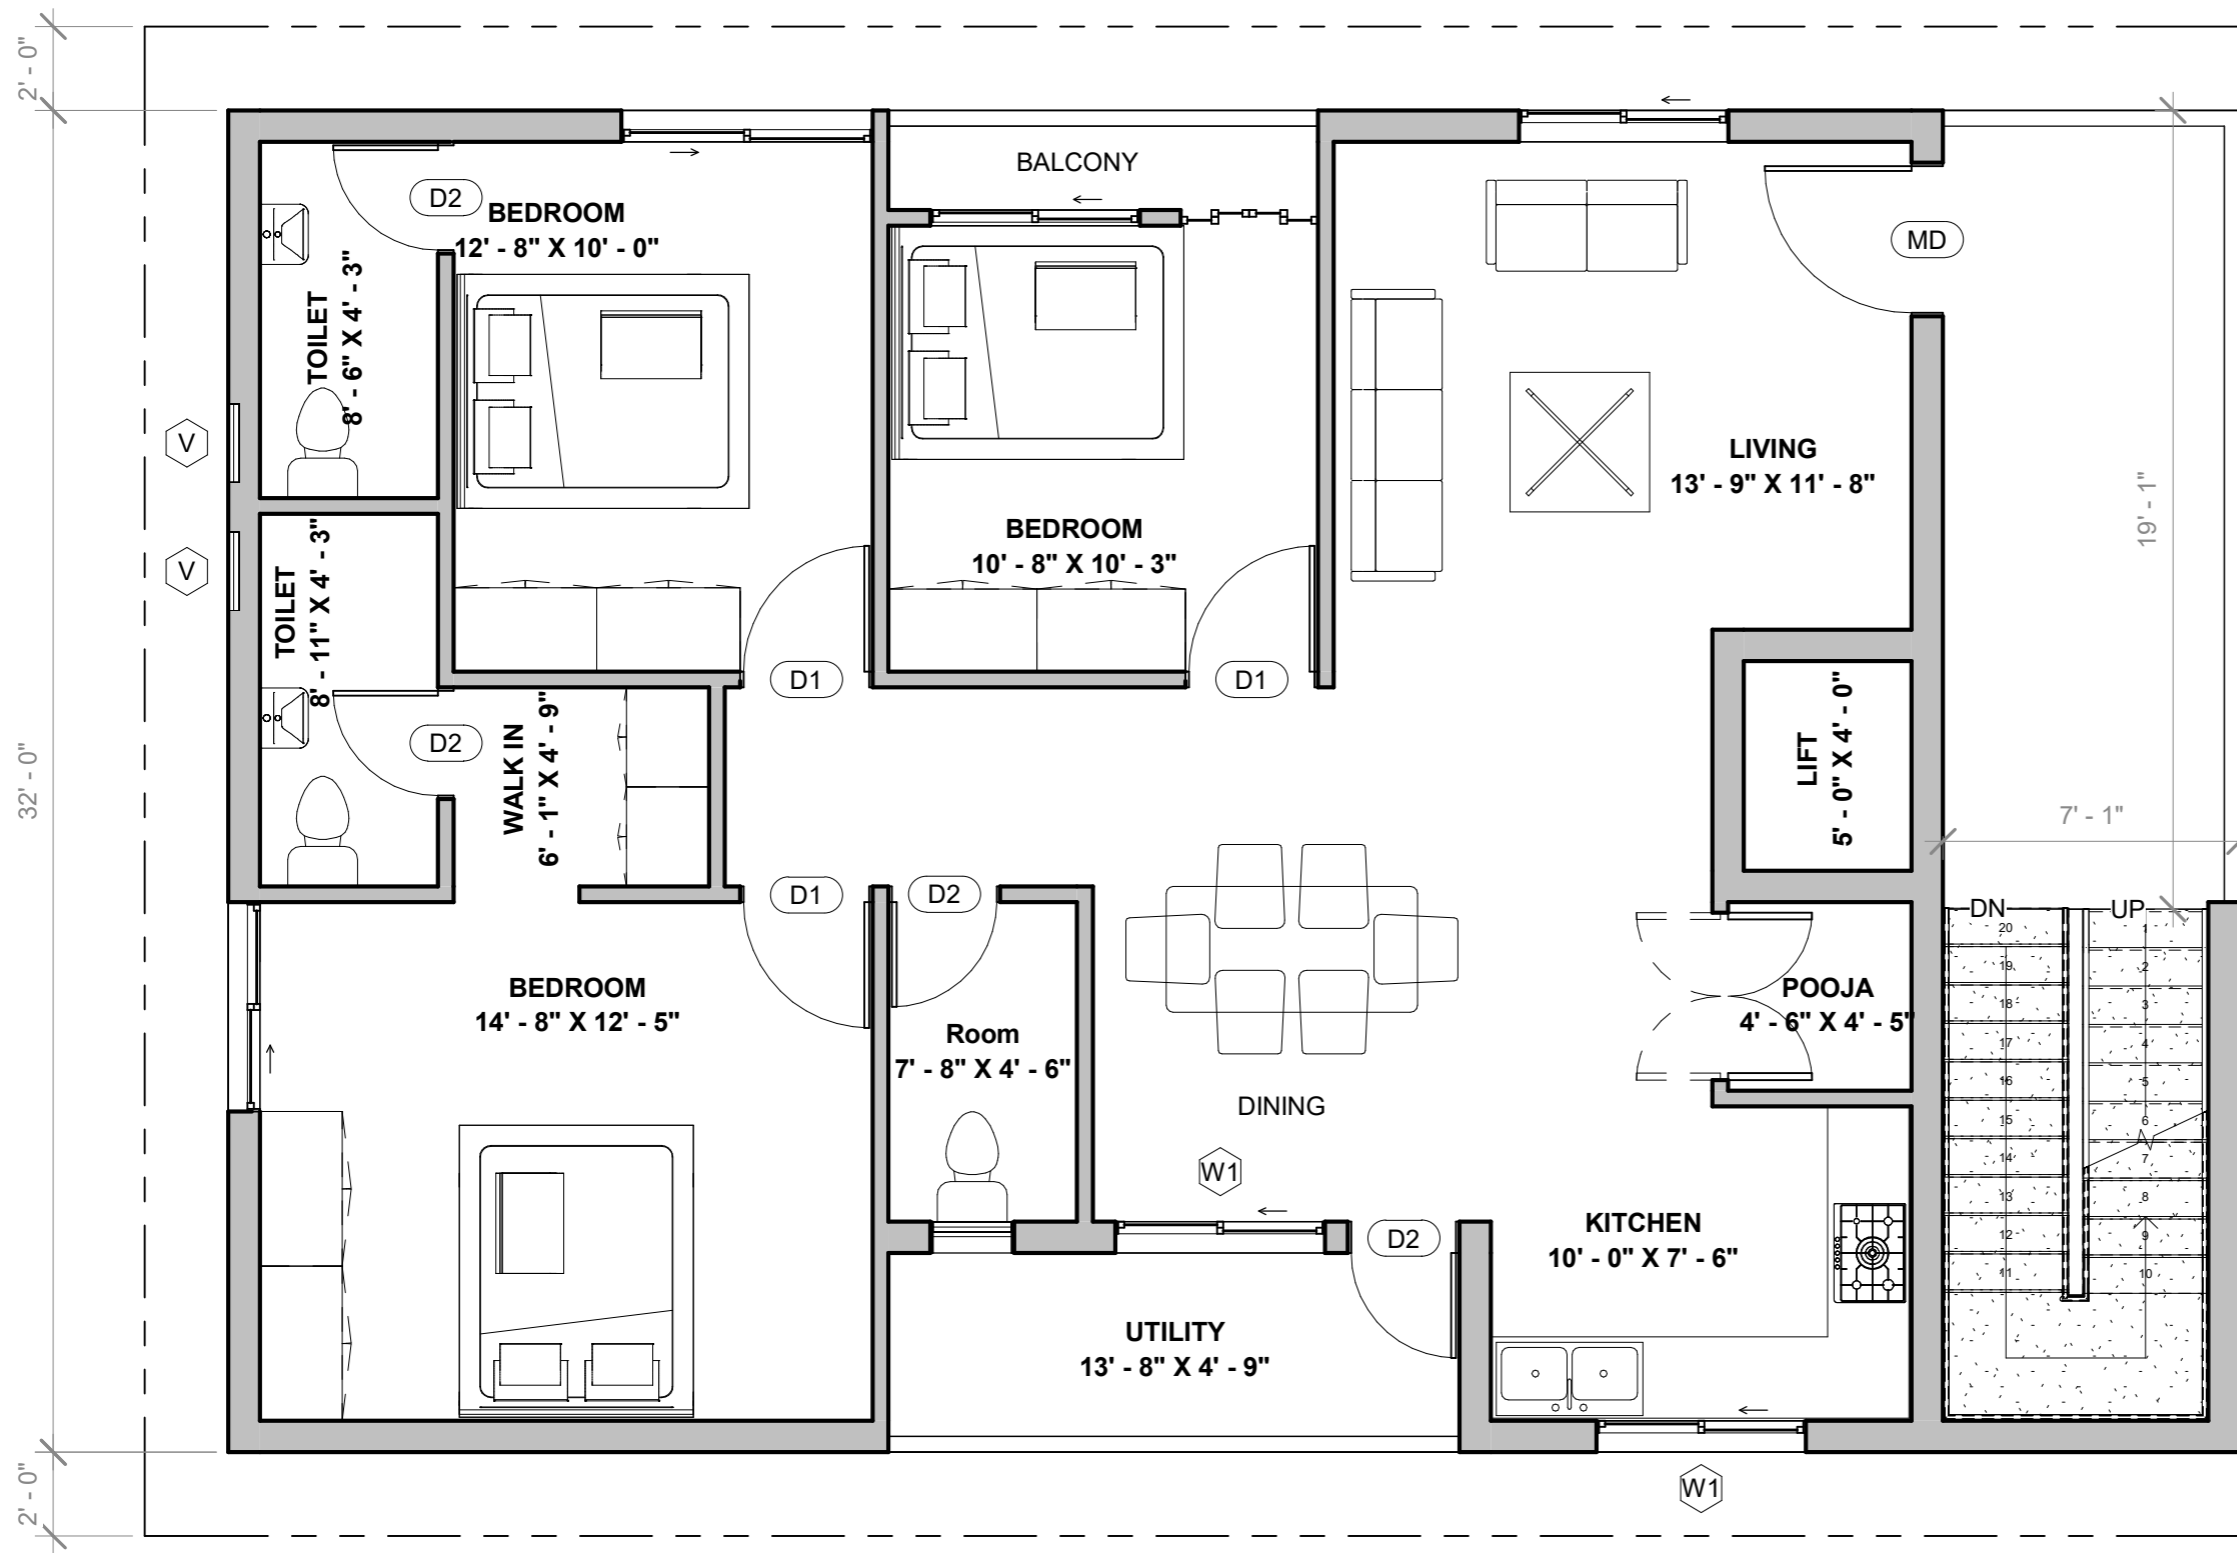

30 FEET EAST ROAD

NOTES:

- Opening schedule may change according to the structural design.
- The layout of columns and beams may change according to the structural design.
- Number of steps may change according to the plinth and parking height desired.
- Thickness of walls is only proposed. It may have to change based on the structural design to avoid column/beam projections.
- The Contractor and the Consultant shall bear no responsibility whatsoever where any drawings provided by it/them in relation to the project / Said Works, does not comply with any applicable laws including the bye-laws of the building/society where such project is situated. Further, it is clarified that it shall be the responsibility of the Owner to ensure any and all compliance of the drawings provided by the Contractor/Consultant.

REV.

CONCEPT - R5

AREA STATEMENT

Area Schedule (Gross...)

Name	Area
------	------

SECOND FLOOR LEVEL

BALCONY	24 SF
UTILITY	65 SF
BALCONY	134 SF
BUILTUP AREA	1314 SF

LEGEND

- PLINTH HEIGHT - 2' 6"
- FLOOR HEIGHT - 10' 0" (FFL)
- NUMBER OF STAIRS - 20
- THREAD - 11"
- RISER - 6"
- TOILET - LEVEL UP
- SUMP TANK - 7000 lts
- OVERHEAD TANK - 2000 lts
- CEMENT SHELF HEIGHT - 7 ft

ARCHITECT

AR. UPPENDRA VARMA

Brick & Bolt

Clayworks, 16/2, m 2nd Floor,
Sobha Alexander Plaza,
Commissariat Rd, Ashok Nagar,
Bengaluru, Karnataka 560025

Project

MADHURI

CRN
308132

Drg. No.
A103


Date
20/02/2024

Drawing Title
SECOND FLOOR PLAN

Scale
1 : 55

NORTH



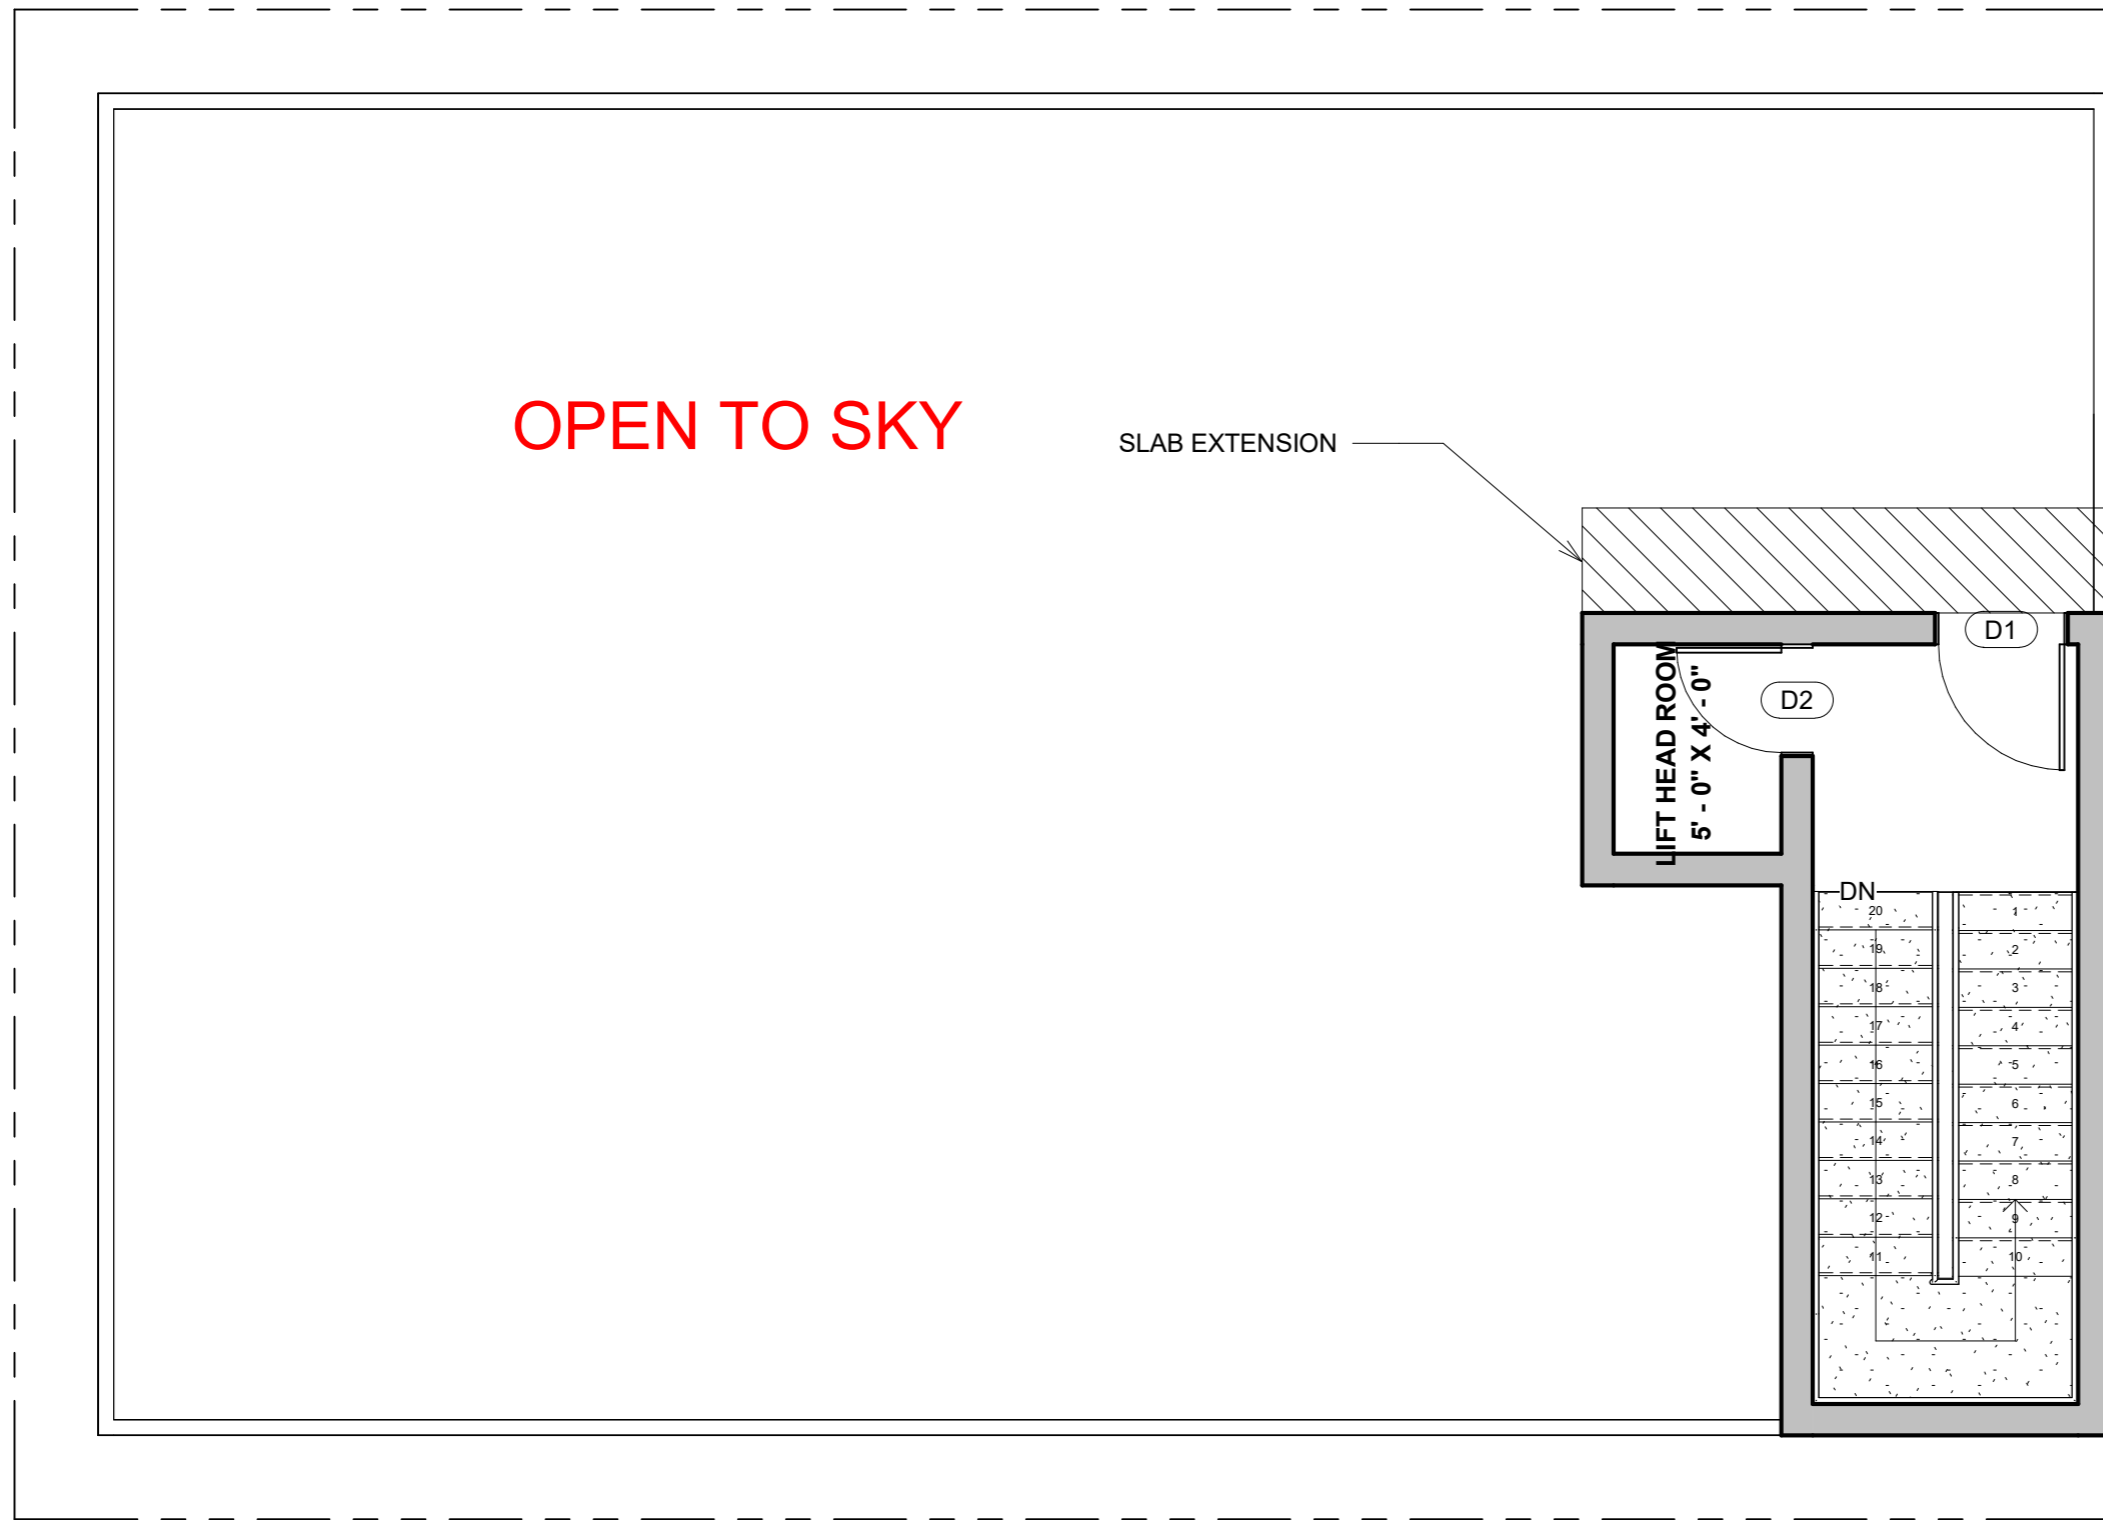

NOTES:

- Opening schedule may change according to the structural design.
- The layout of columns and beams may change according to the structural design.
- Number of steps may change according to the plinth and parking height desired.
- Thickness of walls is only proposed. It may have to change based on the structural design to avoid column/beam projections.
- The Contractor and the Consultant shall bear no responsibility whatsoever where any drawings provided by it/them in relation to the project / Said Works, does not comply with any applicable laws including the bye-laws of the building/society where such project is situated. Further, it is clarified that it shall be the responsibility of the Owner to ensure any and all compliance of the drawings provided by the Contractor/Consultant.

REV.

CONCEPT - R5

AREA STATEMENT

Area Schedule (Gross...)

Name	Area
------	------

THIRD FLOOR LEVEL

BUILTUP AREA	185 SF
	6595 SF

LEGEND

- PLINTH HEIGHT - 2' 6"
- FLOOR HEIGHT - 10' 0" (FFL)
- NUMBER OF STAIRS - 20
- THREAD - 11"
- RISER - 6"
- TOILET - LEVEL UP
- SUMP TANK - 7000 lts
- OVERHEAD TANK - 2000 lts
- SLAB EXTENSION - 135 sqft
- CEMENT SHELF HEIGHT - 7 ft

ARCHITECT

AR. UPPENDRA VARMA

Brick & Bolt

Clayworks, 16/2, m 2nd Floor,
Sobha Alexander Plaza,
Commissariat Rd, Ashok Nagar,
Bengaluru, Karnataka 560025

Project

MADHURI

CRN
308132


Drg. No.
A104

Date
20/02/2024

Drawing Title
THIRD FLOOR PLAN

Scale
1 : 55

NORTH

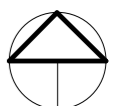



NOTES:

- Opening schedule may change according to the structural design.
- The layout of columns and beams may change according to the structural design.
- Number of steps may change according to the plinth and parking height desired.
- Thickness of walls is only proposed. It may have to change based on the structural design to avoid column/beam projections.
- The Contractor and the Consultant shall bear no responsibility whatsoever where any drawings provided by it/them in relation to the project / Said Works, does not comply with any applicable laws including the bye-laws of the building/society where such project is situated. Further, it is clarified that it shall be the responsibility of the Owner to ensure any and all compliance of the drawings provided by the Contractor/Consultant.

REV.

CONCEPT - R5

AREA STATEMENT

LEGEND

- PLINTH HEIGHT - 2' 6"
- FLOOR HEIGHT - 10' 0" (FFL)
- NUMBER OF STAIRS - 20
- THREAD - 11"
- RISER - 6"
- TOILET - LEVEL UP
- SUMP TANK - 7000 lts
- OVERHEAD TANK - 2000 lts

ARCHITECT

AR. UPPENDRA VARMA

Brick & Bolt

Clayworks, 16/2, m 2nd Floor,
Sobha Alexander Plaza,
Commissariat Rd, Ashok Nagar,
Bengaluru, Karnataka 560025

Project

MADHURI

CRN

308132

Drg. No.

A105

Date


20/02/2024

Drawing Title

3D VIEW

Scale

NORTH

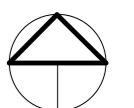

Area Schedule (Gross...)	
Name	Area

ROAD LEVEL

SITE	1801 SF
------	---------

PARKING LEVEL

PARKING	844 SF
---------	--------

GROUND FLOOR LEVEL

UTILITY	57 SF
---------	-------

BUILTUP AREA	635 SF
--------------	--------

FIRST FLOOR LEVEL

BALCONY	28 SF
---------	-------

UTILITY	34 SF
---------	-------

UTILITY	37 SF
---------	-------

BALCONY	207 SF
---------	--------

BUILTUP AREA	1232 SF
--------------	---------

SECOND FLOOR LEVEL

BALCONY	24 SF
---------	-------

UTILITY	65 SF
---------	-------

BALCONY	134 SF
---------	--------

BUILTUP AREA	1314 SF
--------------	---------

THIRD FLOOR LEVEL

BUILTUP AREA	185 SF
--------------	--------

6595 SF

Door Schedule				
Mark	Width	Height	Count	AREA

GROUND FLOOR LEVEL

D1	3' - 0"	7' - 0"	1	21 SF
----	---------	---------	---	-------

D2	2' - 6"	7' - 0"	2	35 SF
----	---------	---------	---	-------

MD	3' - 6"	7' - 0"	1	25 SF
----	---------	---------	---	-------

FIRST FLOOR LEVEL

D1	3' - 0"	7' - 0"	3	63 SF
----	---------	---------	---	-------

D2	2' - 6"	7' - 0"	5	88 SF
----	---------	---------	---	-------

D3	3' - 3"	6' - 11"	1	23 SF
----	---------	----------	---	-------

D4	3' - 0"	7' - 0"	1	21 SF
----	---------	---------	---	-------

MD	3' - 6"	7' - 0"	2	49 SF
----	---------	---------	---	-------

SECOND FLOOR LEVEL

D1	3' - 0"	7' - 0"	3	63 SF
----	---------	---------	---	-------

D2	2' - 6"	7' - 0"	4	70 SF
----	---------	---------	---	-------

D5	3' - 3"	6' - 11"	1	23 SF
----	---------	----------	---	-------

D7	4' - 0"	7' - 0"	1	28 SF
----	---------	---------	---	-------

MD	3' - 6"	7' - 0"	1	25 SF
----	---------	---------	---	-------

THIRD FLOOR LEVEL

D1	3' - 0"	7' - 0"	1	21 SF
----	---------	---------	---	-------

D2	2' - 6"	7' - 0"	1	18 SF
----	---------	---------	---	-------

Grand total: 28

570 SF

Window Schedule				
Mark	Width	Height	Count	Area

GROUND FLOOR LEVEL

V	2' - 0"	2' - 0"	1	4 SF
---	---------	---------	---	------

W1	5' - 0"	4' - 0"	2	40 SF
----	---------	---------	---	-------

W2	4' - 0"	4' - 0"	1	16 SF
----	---------	---------	---	-------

W3	3' - 0"	3' - 0"	1	9 SF
----	---------	---------	---	------

FIRST FLOOR LEVEL

V	2' - 0"	2' - 0"	3	12 SF
---	---------	---------	---	-------

W1	5' - 0"	4' - 0"	2	40 SF
----	---------	---------	---	-------

W3	3' - 0"	3' - 0"	2	18 SF
----	---------	---------	---	-------

W3	3' - 0"	4' - 0"	3	36 SF
----	---------	---------	---	-------

W5	4' - 0"	4' - 0"	1	16 SF
----	---------	---------	---	-------

SECOND FLOOR LEVEL

V	2' - 0"	2' - 0"	2	8 SF
---	---------	---------	---	------

W1	5' - 0"	4' - 0"	2	40 SF
----	---------	---------	---	-------

W8	5' - 0"	4' - 0"	1	20 SF
----	---------	---------	---	-------

W9	6' - 0"	4' - 0"	1	24 SF
----	---------	---------	---	-------

W10	5' - 0"	4' - 0"	1	20 SF
-----	---------	---------	---	-------

W11	5' - 0"	4' - 0"	1	20 SF
-----	---------	---------	---	-------

W12	2' - 0"	2' - 0"	1	4 SF
-----	---------	---------	---	------

Grand total: 25

327 SF

NOTES:

- Opening schedule may change according to the structural design.
- The layout of columns and beams may change according to the structural design.
- Number of steps may change according to the plinth and parking height desired.
- Thickness of walls is only proposed. It may have to change based on the structural design to avoid column/beam projections.

The Contractor and the Consultant shall bear no responsibility whatsoever where any drawings provided by it/them in relation to the project / Said Works, does not comply with any applicable laws including the bye-laws of the building/society where such project is situated. Further, it is clarified that it shall be the responsibility of the Owner to ensure any and all compliance of the drawings provided by the Contractor/Consultant.

REV.

CONCEPT - R5

AREA STATEMENT

LEGEND

- PLINTH HEIGHT - 2' 6"
- FLOOR HEIGHT - 10' 0" (FFL)
- NUMBER OF STAIRS - 20
- THREAD - 11"
- RISER - 6"
- TOILET - LEVEL UP
- SUMP TANK - 7000 lts
- OVERHEAD TANK - 2000 lts

ARCHITECT

AR. UPPENDRA VARMA

Brick & Bolt

Clayworks, 16/2, m 2nd Floor,
Sobha Alexander Plaza,
Commissariat Rd, Ashok Nagar,
Bengaluru, Karnataka 560025

Project

MADHURI

CRN

308132

Drg. No.

A106

Date

20/02/2024

Drawing Title

QUANTITY SCHEDULES

Scale

NORTH

