

- NOTES:**
- Opening schedule may change according to the structural design.
 - The layout of columns and beams may change according to the structural design.
 - Number of steps may change according to the plinth and parking height desired.
 - Thickness of walls is only proposed. It may have to change based on the structural design to avoid column/beam projections.
 - The Contractor and the Consultant shall bear no responsibility whatsoever where any drawings provided by it/them in relation to the project / Said Works, does not comply with any applicable laws including the bye-laws of the building/society where such project is situated. Further, it is clarified that it shall be the responsibility of the Owner to ensure any and all compliance of the drawings provided by the Contractor/Consultant.

REV.
CONCEPT - R0

AREA STATEMENT

LEGENDS

ARCHITECT
AR.KIRANJEET M Y

Brick & Bolt

Clayworks CBD, Shoba Alexander
Plaza, Ashok Nagar, Bengaluru,
Karnataka- 560025

Project

Residence for Mr.Harish


CRN
312778

Drg. No.
A101

Date
07-03-24

Drawing Title
GROUND FLOOR PLAN

Scale
1 : 65

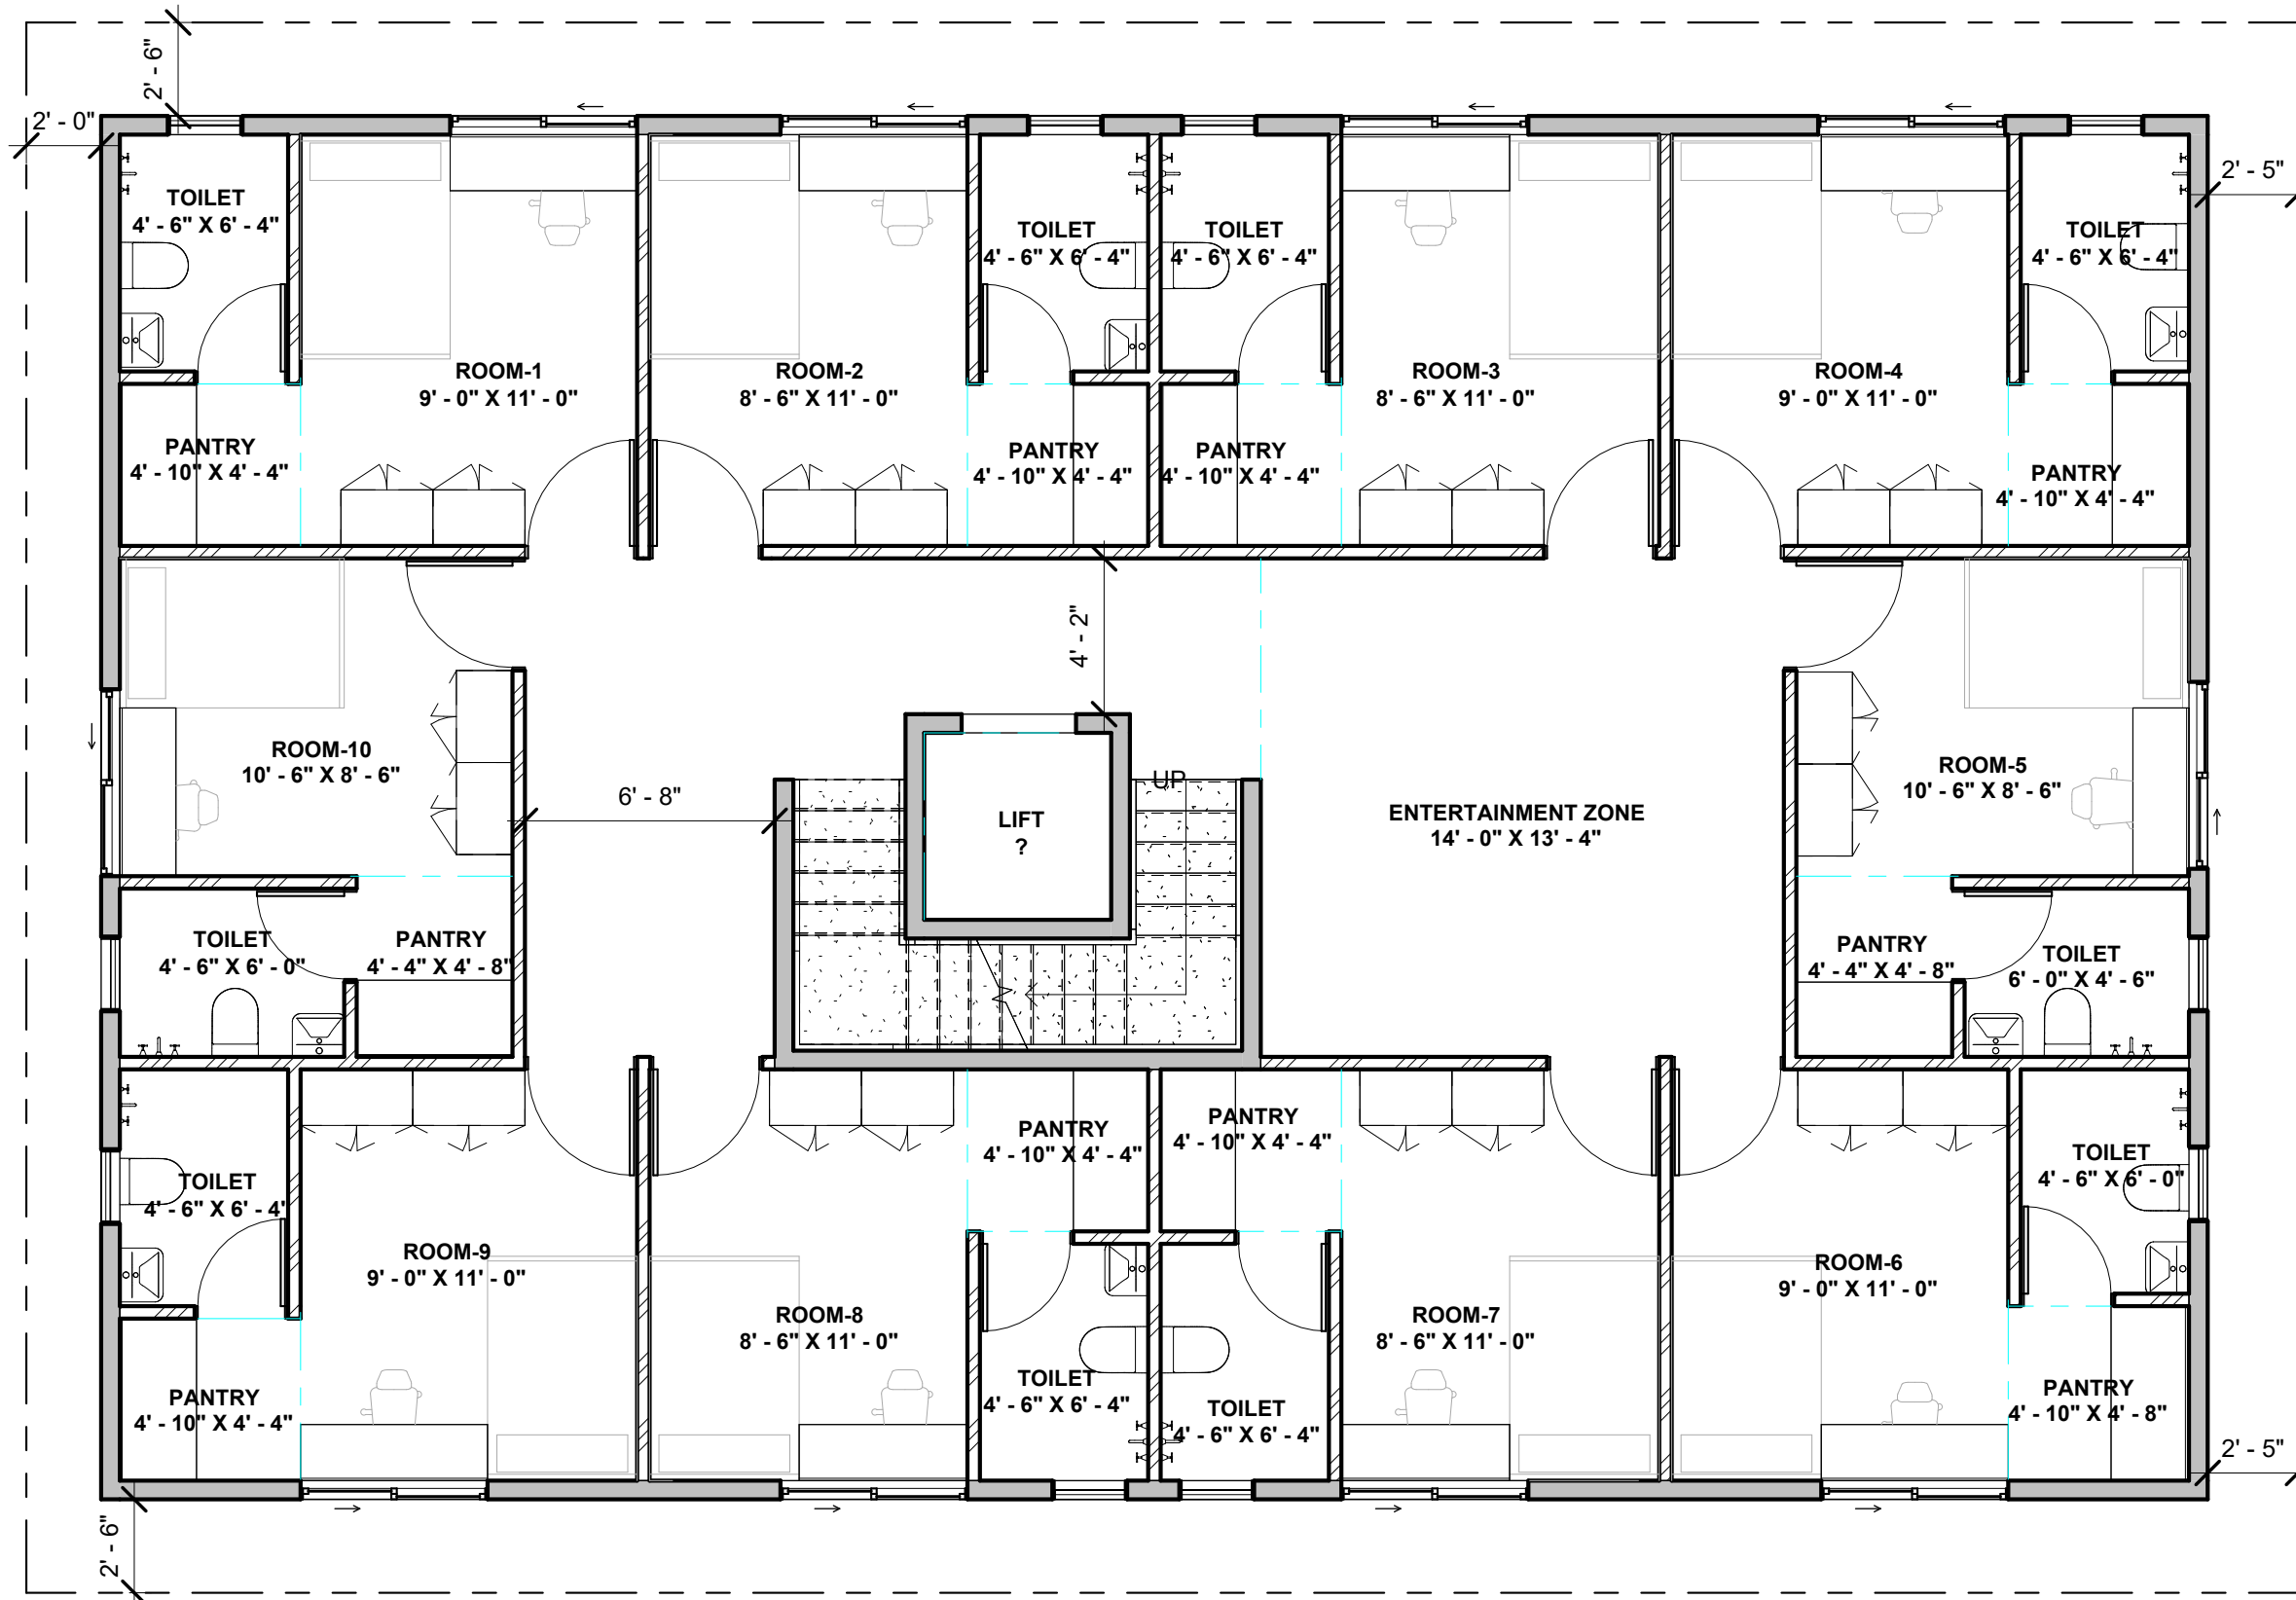

- NOTES:**
- Opening schedule may change according to the structural design.
 - The layout of columns and beams may change according to the structural design.
 - Number of steps may change according to the plinth and parking height desired.
 - Thickness of walls is only proposed. It may have to change based on the structural design to avoid column/beam projections.
 - The Contractor and the Consultant shall bear no responsibility whatsoever where any drawings provided by it/them in relation to the project / Said Works, does not comply with any applicable laws including the bye-laws of the building/society where such project is situated. Further, it is clarified that it shall be the responsibility of the Owner to ensure any and all compliance of the drawings provided by the Contractor/Consultant.

REV.
CONCEPT - R0

AREA STATEMENT

LEGENDS

ARCHITECT
AR.KIRANJEET M Y

Brick & Bolt

Clayworks CBD, Shoba Alexander Plaza, Ashok Nagar, Bengaluru, Karnataka- 560025

Project

Residence for Mr.Harish

CRN
312778

Drg. No.
A102

Date
07-03-24

Drawing Title
TYPICAL FLOOR PLAN(1,2,3 ,4&5)

Scale
1 : 60

NOTES:

- Opening schedule may change according to the structural design.
- The layout of columns and beams may change according to the structural design.
- Number of steps may change according to the plinth and parking height desired.
- Thickness of walls is only proposed. It may have to change based on the structural design to avoid column/beam projections.
- The Contractor and the Consultant shall bear no responsibility whatsoever where any drawings provided by it/them in relation to the project / Said Works, does not comply with any applicable laws including the bye-laws of the building/society where such project is situated. Further, it is clarified that it shall be the responsibility of the Owner to ensure any and all compliance of the drawings provided by the Contractor/Consultant.

REV.


CONCEPT - R0

AREA STATEMENT

LEGENDS

ARCHITECT

AR.KIRANJEET M Y

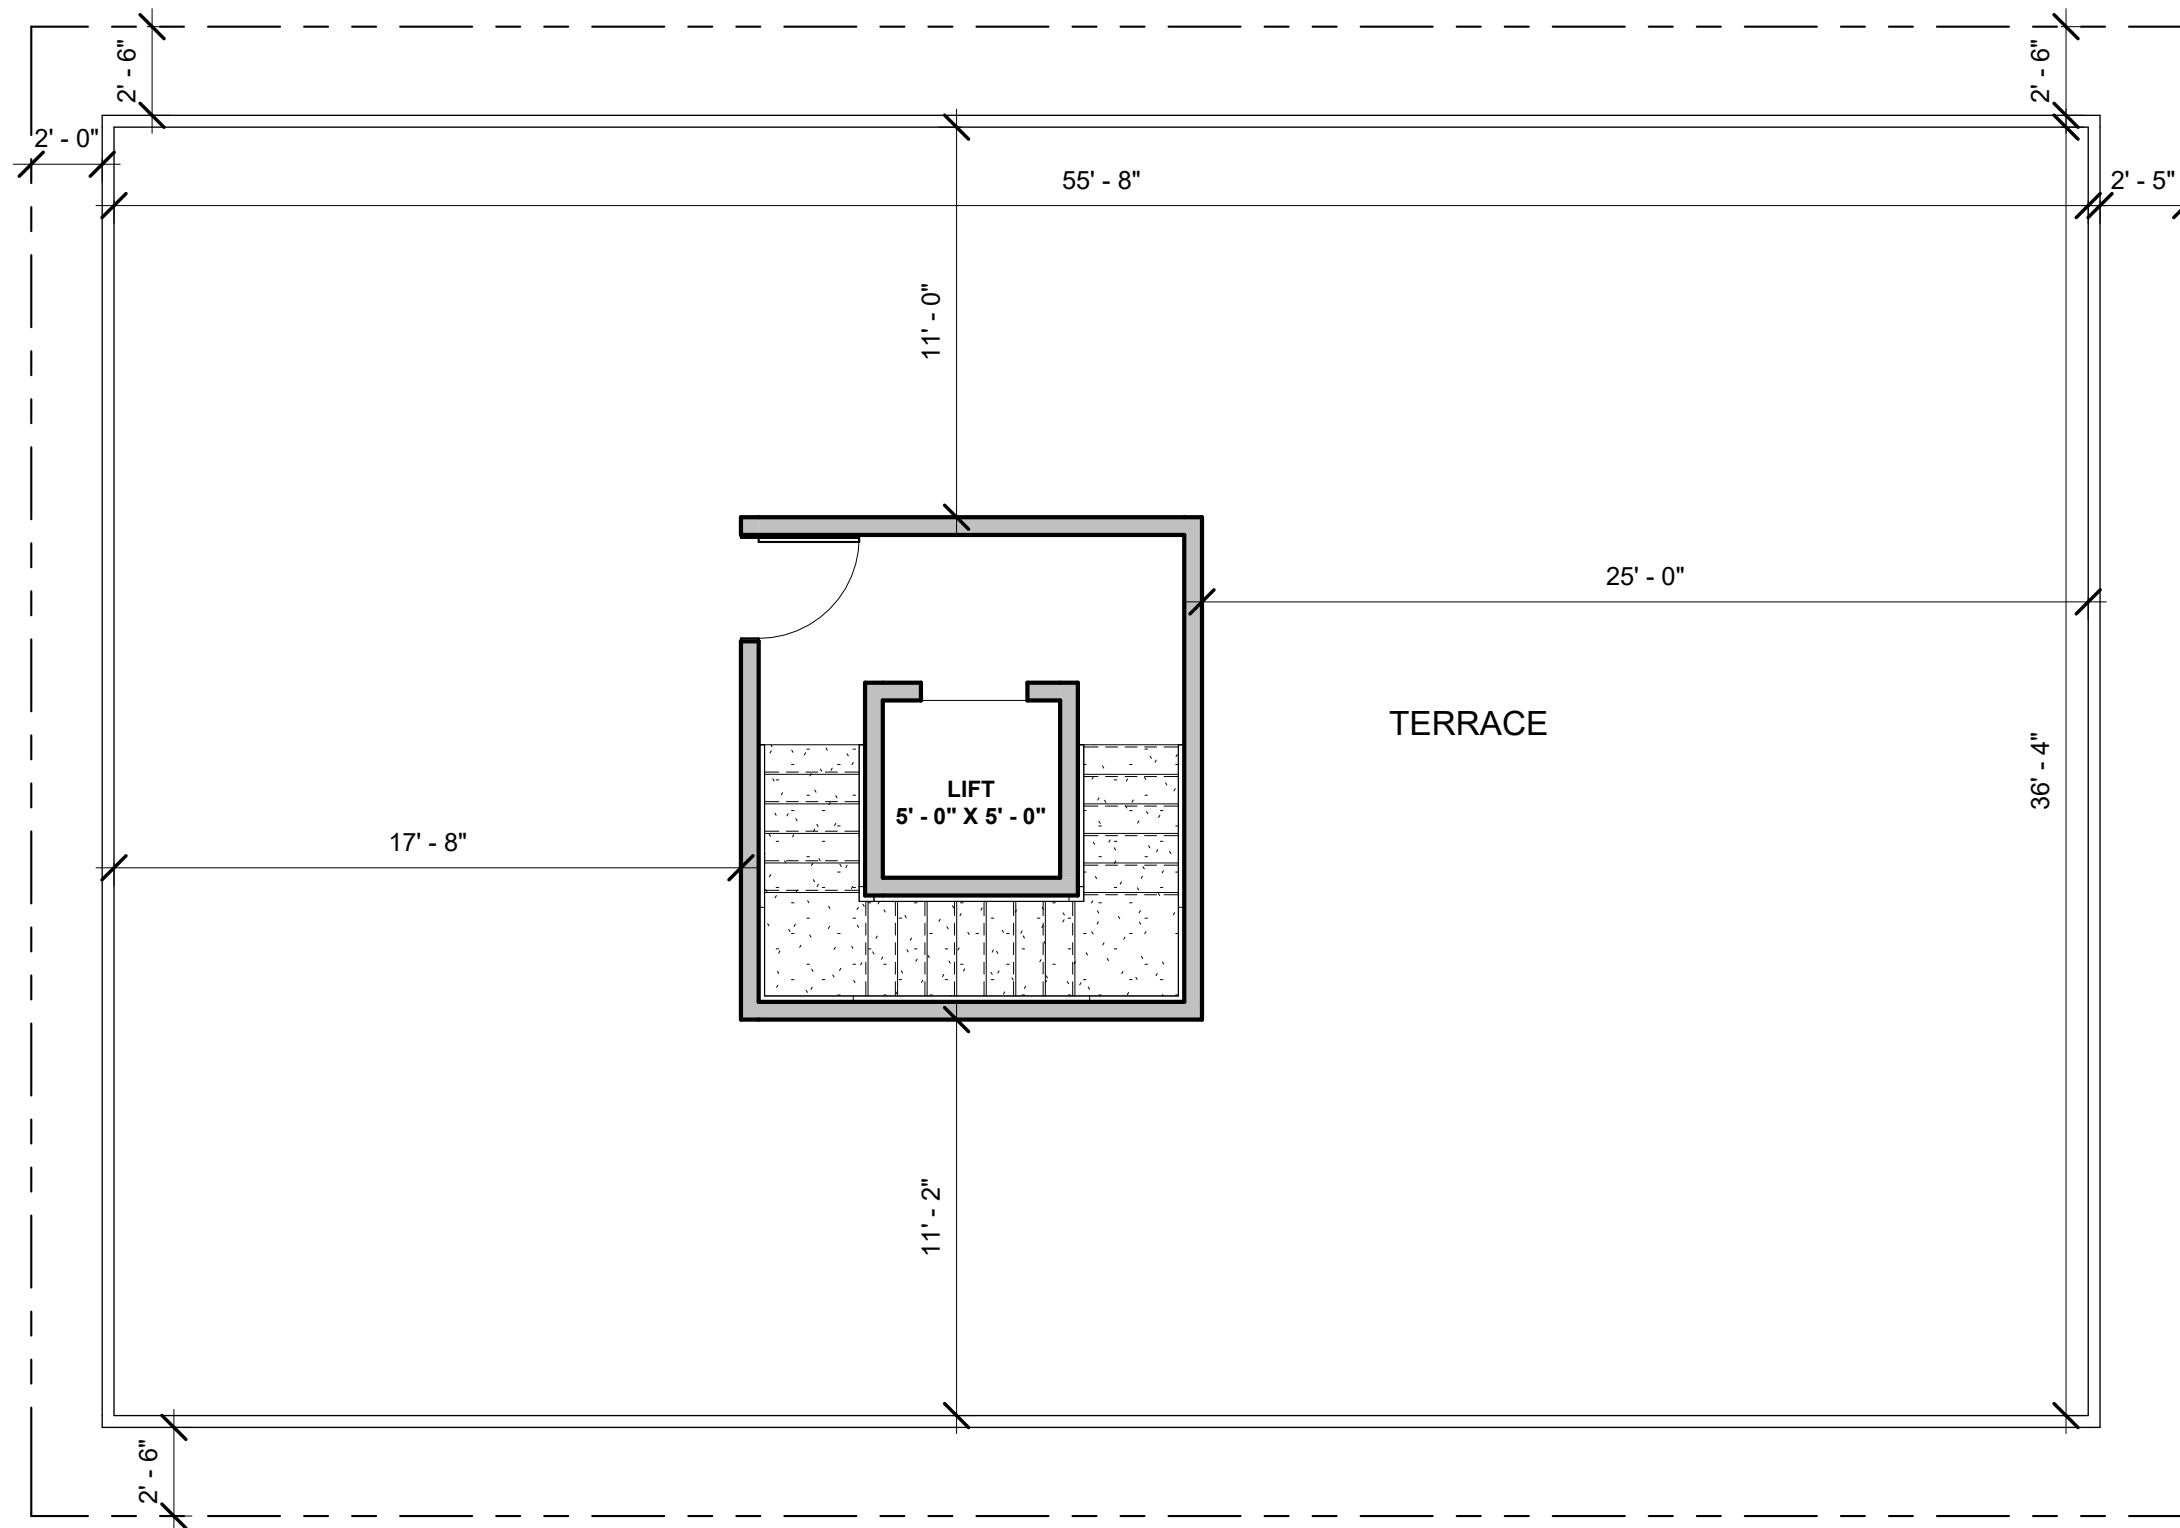

Brick & Bolt

Clayworks CBD, Shoba Alexander
Plaza, Ashok Nagar, Bengaluru,
Karnataka- 560025

Project

Residence for Mr.Harish

CRN

312778

Drg. No.

A103

Date

07-03-24

Drawing Title

TERRACE FLOOR PLAN

Scale

1 : 65