

NOTES:

- Opening schedule may change according to the structural design.
- The layout of columns and beams may change according to the structural design.
- Number of steps may change according to the plinth and parking height desired.
- Thickness of walls is only proposed. It may have to change based on the structural design to avoid column/beam projections.
- The Contractor and the Consultant shall bear no responsibility whatsoever where any drawings provided by it/them in relation to the project / Said Works, does not comply with any applicable laws including the bye-laws of the building/society where such project is situated. Further, it is clarified that it shall be the responsibility of the Owner to ensure any and all compliance of the drawings provided by the Contractor/Consultant.

REV.

CONCEPT - R0

Name	Area
GROUND FLOOR LEVEL	
BUILTUP AREA	1360 SF
PARKING	347 SF
UTILITY	96 SF

AREA STATEMENT

NOTES

FLOOR HEIGHT - 10'
 PLINTH HEIGHT- 1'6"
 NO.OF STEPS -19
 RISER HEIGHT - 6"
 WALL THICKNESS :
 EXTERNAL WALL=6"
 INTERNAL WALL=4"

ARCHITECT

R SUMANTH RANGANATH

Door Schedule

Mark	Width	Height	Count	AREA
GROUND FLOOR LEVEL				
D1	3' - 0"	7' - 0"	2	42 SF
D2	2' - 6"	7' - 0"	3	53 SF
MD	4' - 0"	7' - 0"	1	28 SF
OP1	3' - 0"	7' - 0"	1	21 SF
OP2	2' - 6"	7' - 0"	2	35 SF

Window Schedule

Mark	Width	Height	Sill Height	Head Height	Count	AREA
GROUND FLOOR LEVEL						
KW	3' - 0"	3' - 0"	4' - 0"	7' - 0"	3	27 SF
V1	2' - 0"	2' - 0"	5' - 0"	7' - 0"	2	8 SF
W1	5' - 0"	4' - 0"	3' - 0"	7' - 0"	4	80 SF
W2	4' - 0"	4' - 0"	3' - 0"	7' - 0"	1	16 SF
W3	3' - 0"	4' - 0"	3' - 0"	7' - 0"	2	24 SF
W4	4' - 0"	9' - 6"	0' - 0"	9' - 6"	1	38 SF

Brick & Bolt

Clayworks CBD, Shoba Alexander Plaza, Ashok Nagar, Bengaluru, Karnataka- 560025

Project
Residence for Mr. SURESH

CRN
 315554


Drg. No.
 A101

Date
 20/03/24

Drawing Title
 GROUND FLOOR PLAN

Scale
 1 : 80



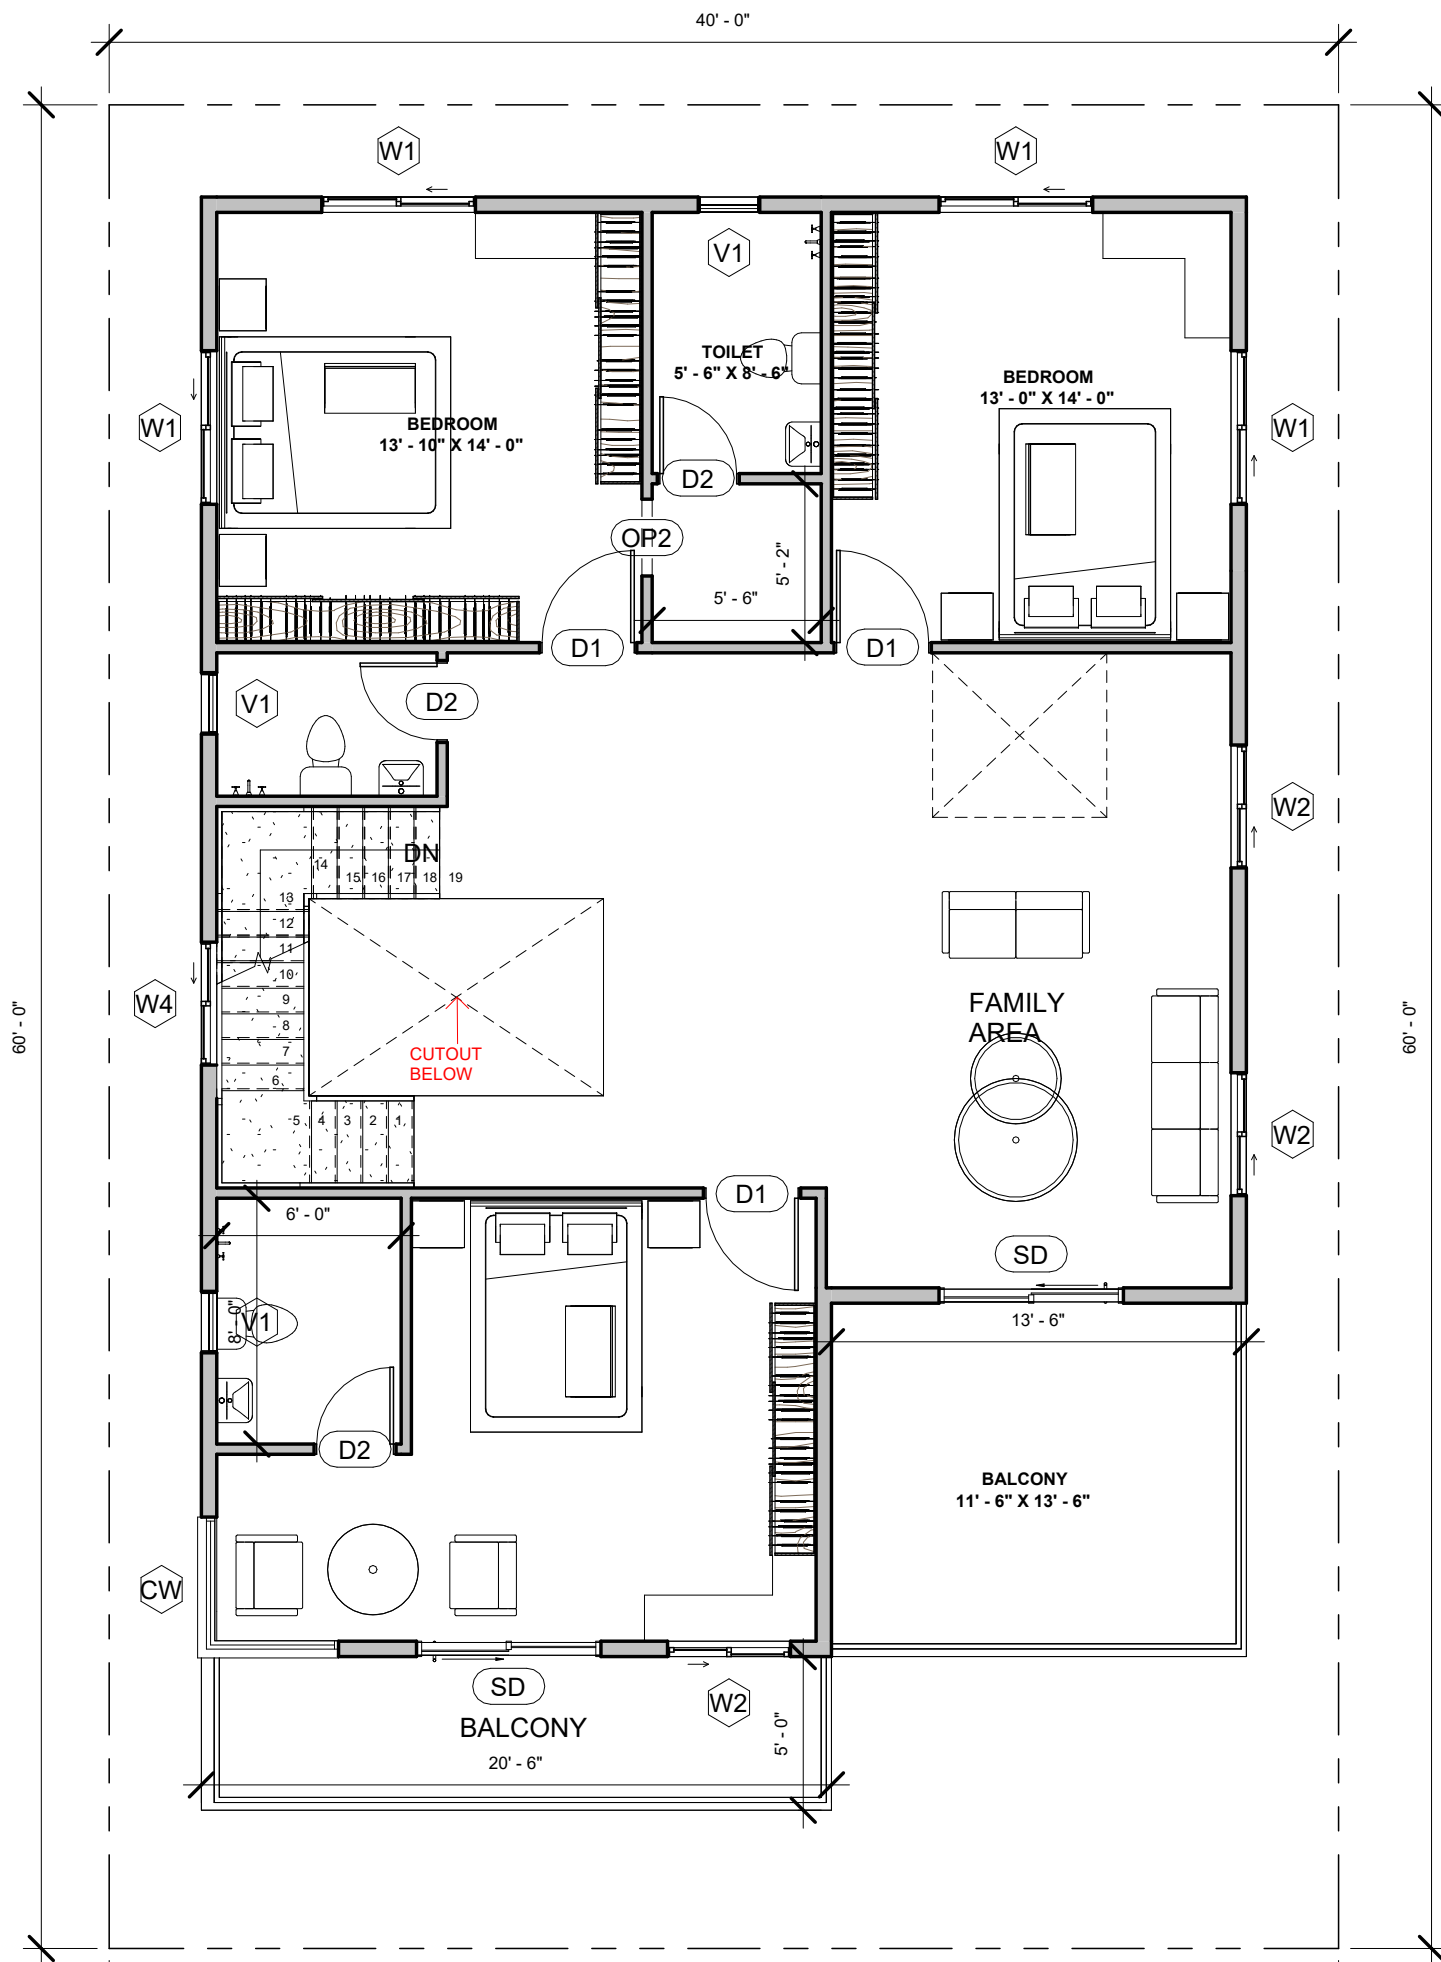

NOTES:

- Opening schedule may change according to the structural design.
- The layout of columns and beams may change according to the structural design.
- Number of steps may change according to the plinth and parking height desired.
- Thickness of walls is only proposed. It may have to change based on the structural design to avoid column/beam projections.
- The Contractor and the Consultant shall bear no responsibility whatsoever where any drawings provided by it/them in relation to the project / Said Works, does not comply with any applicable laws including the bye-laws of the building/society where such project is situated. Further, it is clarified that it shall be the responsibility of the Owner to ensure any and all compliance of the drawings provided by the Contractor/Consultant.

REV.

CONCEPT - R0

Name	Area
FIRST FLOOR LEVEL	
BUILTUP AREA	1460 SF
BALCONY	155 SF
BALCONY	103 SF

AREA STATEMENT

NOTES

FLOOR HEIGHT - 10'
 PLINTH HEIGHT- 1'6"
 NO.OF STEPS -19
 RISER HEIGHT - 6"
 WALL THICKNESS :
 EXTERNAL WALL=6"
 INTERNAL WALL=4"

ARCHITECT

R SUMANTH RANGANATH

Door Schedule				
Mark	Width	Height	Count	AREA

FIRST FLOOR LEVEL				
D1	3' - 0"	7' - 0"	3	63 SF
D2	2' - 6"	7' - 0"	3	53 SF
OP2	2' - 6"	7' - 0"	1	18 SF
SD	6' - 0"	7' - 0"	2	84 SF

Window Schedule						
Mark	Width	Height	Sill Height	Head Height	Count	AREA

FIRST FLOOR LEVEL						
CW	4' - 6"	4' - 0"	3' - 0"	7' - 0"	1	18 SF
V1	2' - 0"	2' - 0"	5' - 0"	7' - 0"	3	12 SF
W1	5' - 0"	4' - 0"	3' - 0"	7' - 0"	4	80 SF
W2	4' - 0"	4' - 0"	3' - 0"	7' - 0"	3	48 SF
W4	4' - 0"	9' - 6"	0' - 0"	9' - 6"	1	38 SF
Grand total: 25						389 SF

Brick & Bolt

Clayworks CBD, Shoba Alexander Plaza, Ashok Nagar, Bengaluru, Karnataka- 560025

Project
Residence for Mr. SURESH

CRN
 315554

Drg. No.
 A106

Date
 20/03/24

Drawing Title
 FIRST FLOOR PLAN

Scale
 1 : 75

