

NOTES:

- Opening schedule may change according to the structural design.
- The layout of columns and beams may change according to the structural design.
- Number of steps may change according to the plinth and parking height desired.
- Thickness of walls is only proposed. It may have to change based on the structural design to avoid column/beam projections.
- The Contractor and the Consultant shall bear no responsibility whatsoever where any drawings provided by it/them in relation to the project / Said Works, does not comply with any applicable laws including the bye-laws of the building/society where such project is situated. Further, it is clarified that it shall be the responsibility of the Owner to ensure any and all compliance of the drawings provided by the Contractor/Consultant.

REV.

CONCEPT - R0

Name	Area
GROUND FLOOR LEVEL	
BUILTUP AREA	1332 SF
PARKING	340 SF

AREA STATEMENT

NOTES

FLOOR HEIGHT - 10'
 PLINTH HEIGHT- 1'6"
 NO.OF STEPS -19
 RISER HEIGHT - 6"
 WALL THICKNESS :
 EXTERNAL WALL=6"
 INTERNAL WALL=4"

ARCHITECT

R SUMANTH RANGANATH

Door Schedule

Mark	Width	Height	Count	AREA
------	-------	--------	-------	------

Window Schedule


Mark	Width	Height	Sill Height	Head Height	Count	AREA
------	-------	--------	-------------	-------------	-------	------


GROUND FLOOR LEVEL

D1	3' - 0"	7' - 0"	2	42 SF
MD	4' - 0"	7' - 0"	1	28 SF
OP1	3' - 0"	7' - 0"	1	21 SF
OP2	2' - 6"	7' - 0"	1	18 SF
SD	6' - 0"	7' - 0"	1	42 SF
W2	2' - 6"	7' - 0"	3	53 SF

GROUND FLOOR LEVEL

KW	4' - 0"	3' - 0"	4' - 0"	7' - 0"	1	12 SF
V1	2' - 0"	2' - 0"	5' - 0"	7' - 0"	2	8 SF
W1	5' - 0"	4' - 0"	3' - 0"	7' - 0"	5	100 SF

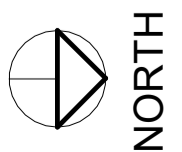

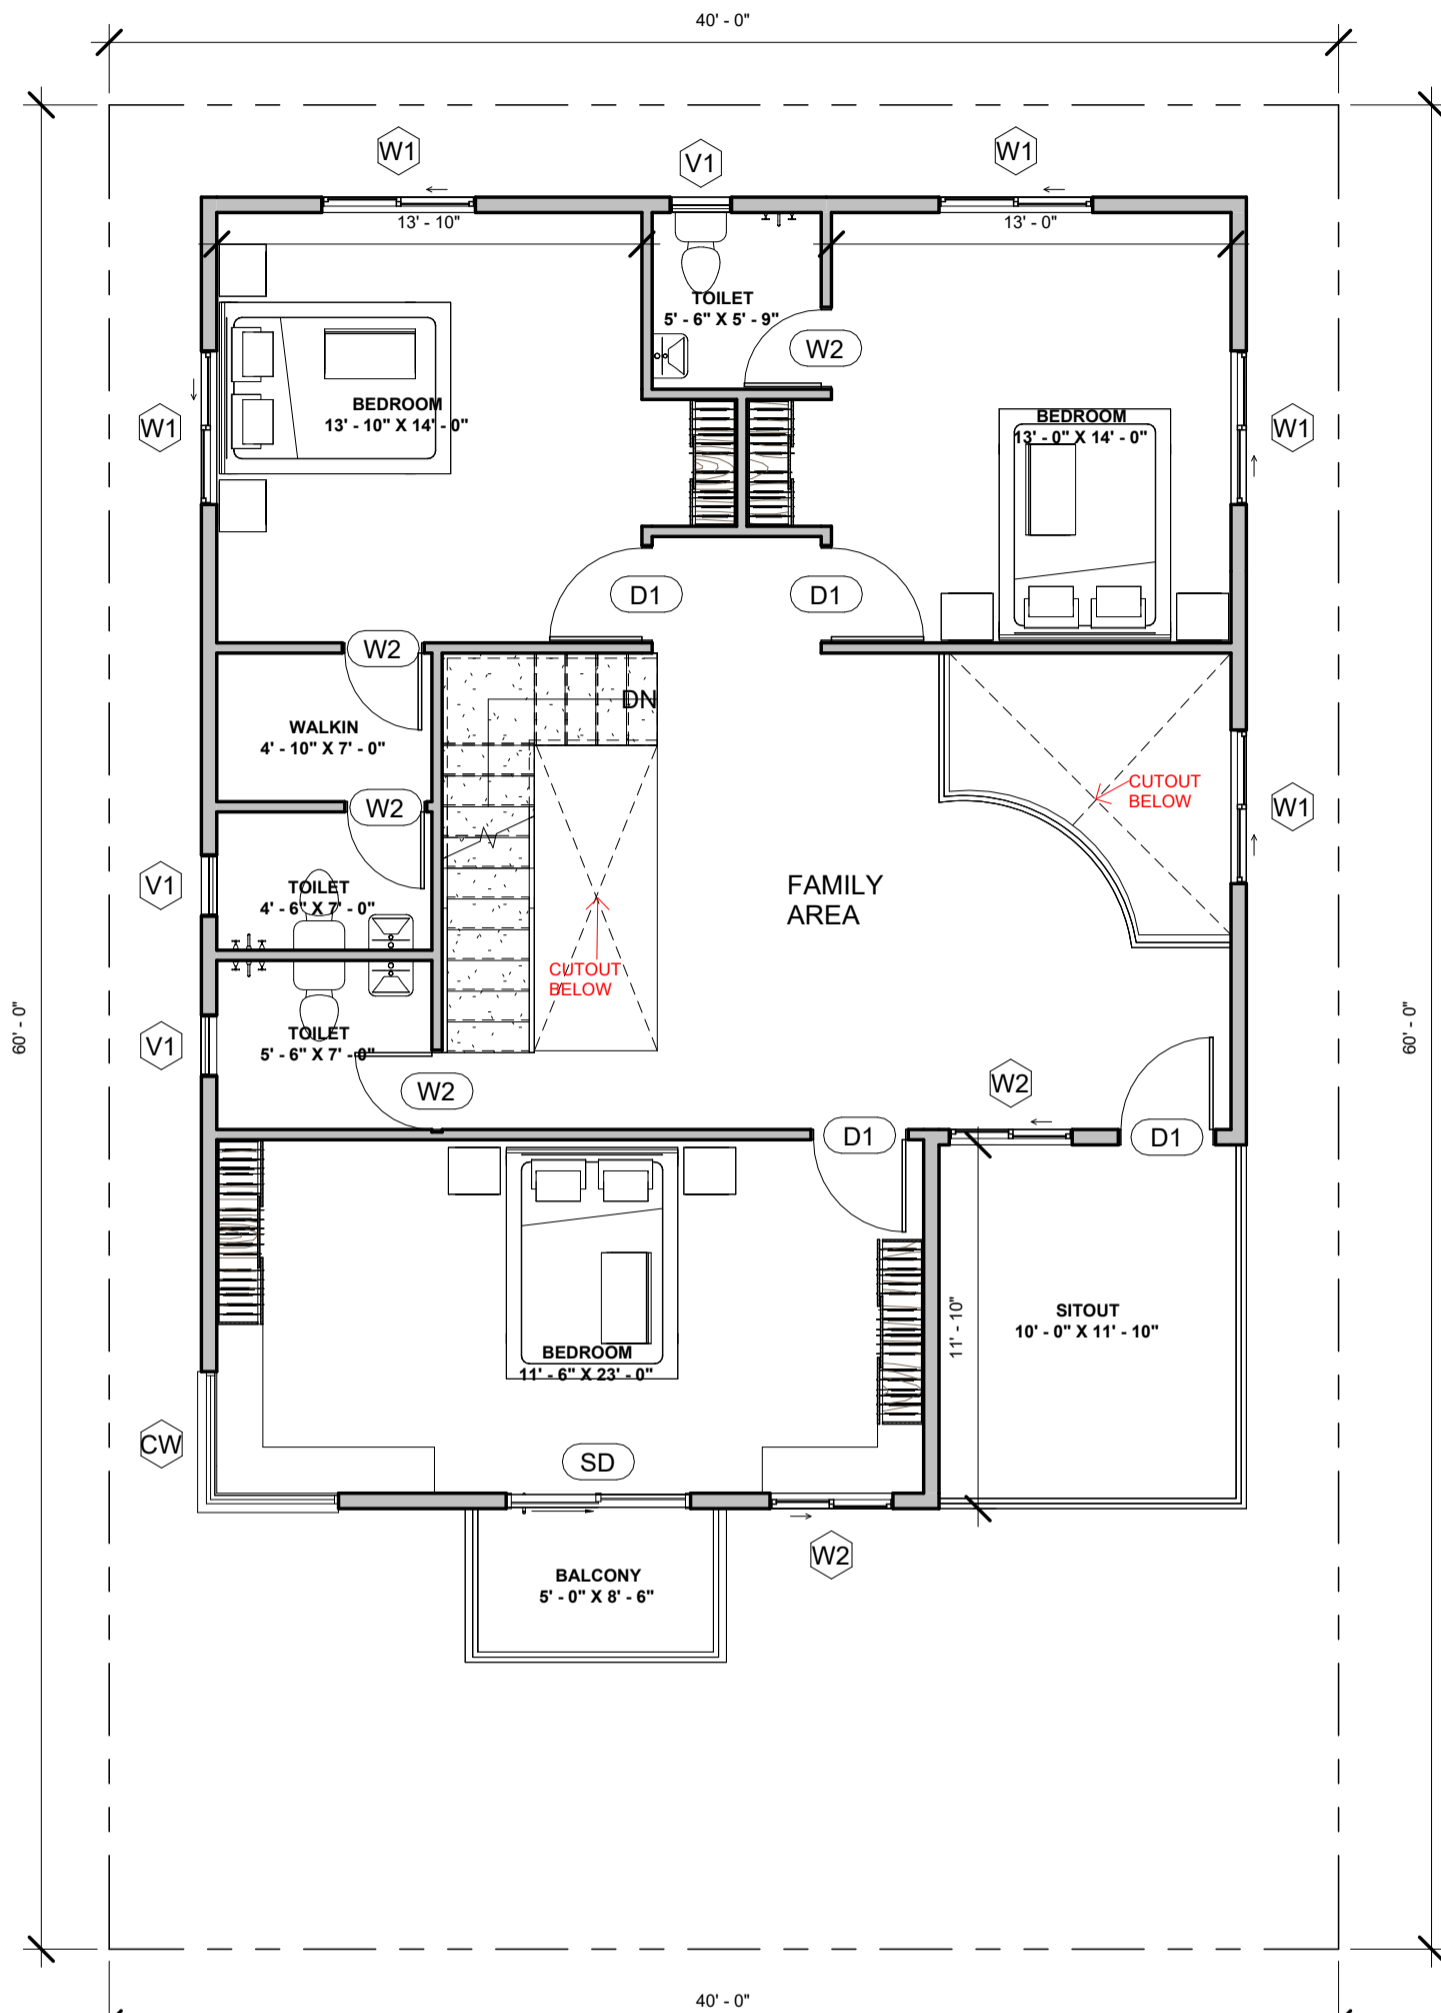

NOTES:

- Opening schedule may change according to the structural design.
- The layout of columns and beams may change according to the structural design.
- Number of steps may change according to the plinth and parking height desired.
- Thickness of walls is only proposed. It may have to change based on the structural design to avoid column/beam projections.
- The Contractor and the Consultant shall bear no responsibility whatsoever where any drawings provided by it/them in relation to the project / Said Works, does not comply with any applicable laws including the bye-laws of the building/society where such project is situated. Further, it is clarified that it shall be the responsibility of the Owner to ensure any and all compliance of the drawings provided by the Contractor/Consultant.

REV.

CONCEPT - R0

Name	Area
------	------

FIRST FLOOR LEVEL

BUILTUP AREA	1332 SF
BALCONY	118 SF
BALCONY	43 SF

AREA STATEMENT

Door Schedule				
Mark	Width	Height	Count	AREA

FIRST FLOOR LEVEL

D1	3' - 0"	7' - 0"	4	84 SF
SD	6' - 0"	7' - 0"	1	42 SF
W2	2' - 6"	7' - 0"	4	70 SF

Window Schedule						
Mark	Width	Height	Sill Height	Head Height	Count	AREA

FIRST FLOOR LEVEL

CW	4' - 6"	4' - 0"	2' - 11"	6' - 11"	1	18 SF
V1	2' - 0"	2' - 0"	5' - 0"	7' - 0"	3	12 SF
W1	5' - 0"	4' - 0"	3' - 0"	7' - 0"	5	100 SF
W2	4' - 0"	4' - 0"	3' - 0"	7' - 0"	2	32 SF

Grand total: 19

282 SF

NOTES

FLOOR HEIGHT - 10'
 PLINTH HEIGHT- 1'6"
 NO.OF STEPS -19
 RISER HEIGHT - 6"

WALL THICKNESS :
 EXTERNAL WALL=6"
 INTERNAL WALL=4"

ARCHITECT

R SUMANTH RANGANATH

Brick & Bolt

Clayworks CBD, Shoba Alexander Plaza, Ashok Nagar, Bengaluru, Karnataka- 560025

Project

Residence for Mr. SURESH

CRN
315554


Drg. No.
A106

Date
20/03/24

Drawing Title
FIRST FLOOR PLAN

Scale
1 : 75



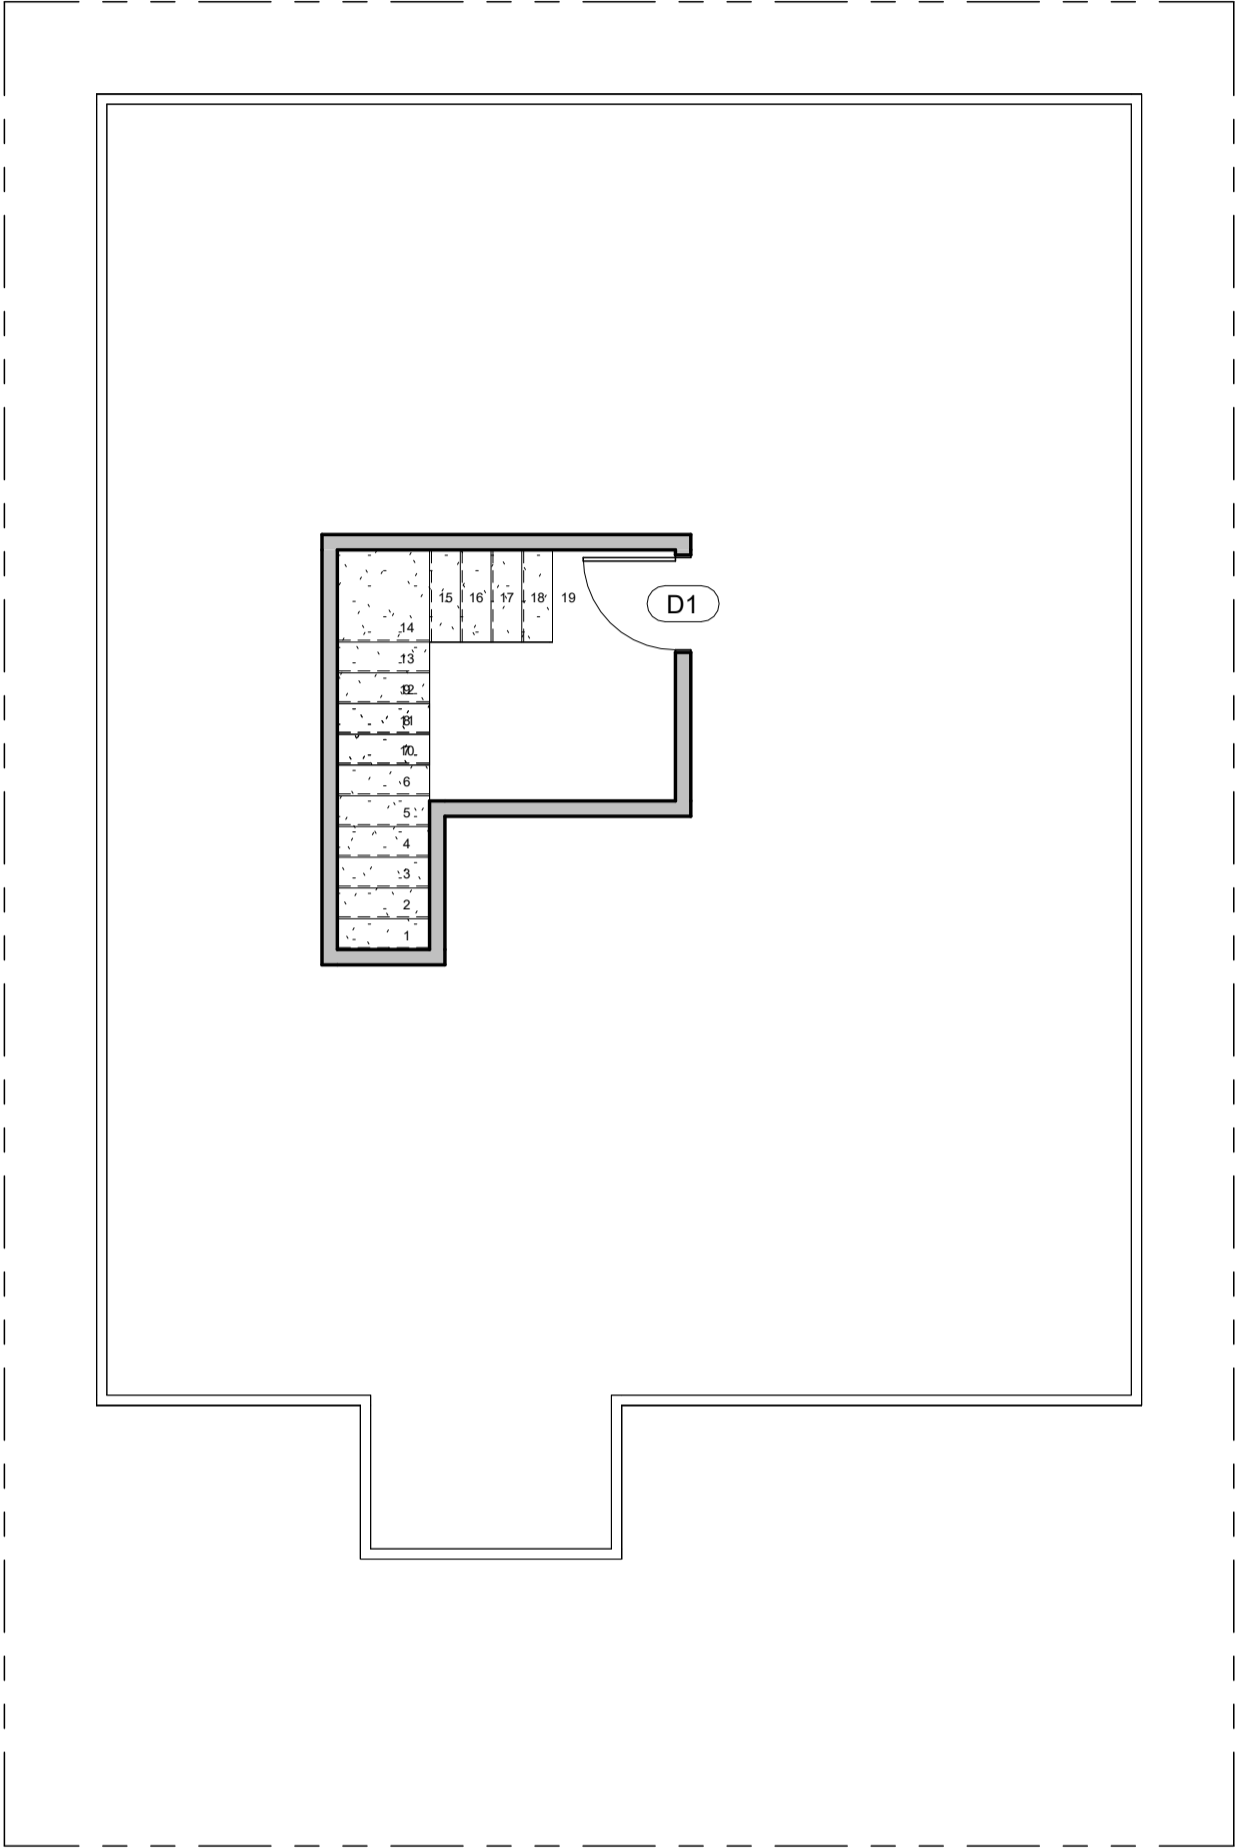

NOTES:

- Opening schedule may change according to the structural design.
- The layout of columns and beams may change according to the structural design.
- Number of steps may change according to the plinth and parking height desired.
- Thickness of walls is only proposed. It may have to change based on the structural design to avoid column/beam projections.
- The Contractor and the Consultant shall bear no responsibility whatsoever where any drawings provided by it/them in relation to the project / Said Works, does not comply with any applicable laws including the bye-laws of the building/society where such project is situated. Further, it is clarified that it shall be the responsibility of the Owner to ensure any and all compliance of the drawings provided by the Contractor/Consultant.

REV.

CONCEPT - R0

Name	Area
------	------

TERRACE FLOOR LEVEL

BUILTUP AREA	129 SF
--------------	--------

Grand total: 6 3295 SF

AREA STATEMENT

NOTES

FLOOR HEIGHT - 10'
 PLINTH HEIGHT- 1'6"
 NO.OF STEPS -19
 RISER HEIGHT - 6"

WALL THICKNESS :
 EXTERNAL WALL=6"
 INTERNAL WALL=4"

ARCHITECT

R SUMANTH RANGANATH

Door Schedule				
Mark	Width	Height	Count	AREA

Window Schedule						
Mark	Width	Height	Sill Height	Head Height	Count	AREA

TERRACE FLOOR LEVEL				
Mark	Width	Height	Count	AREA
D1	3' - 0"	7' - 0"	1	21 SF
Grand total				420 SF

Brick & Bolt

Clayworks CBD, Shoba Alexader Plaza, Ashok Nagar, Bengaluru, Karnataka- 560025

Project
Residence for Mr. SURESH

CRN
 315554

Drg. No.
 A107

Date
 20/03/24

Drawing Title
 TERRACE FLOOR PLAN

Scale
 1 : 75

