

NOTES:

- Opening schedule may change according to the structural design.
 - The layout of columns and beams may change according to the structural design.
 - Number of steps may change according to the plinth and parking height desired.
 - Thickness of walls is only proposed. It may have to change based on the structural design to avoid column/beam projections.
- The Contractor and the Consultant shall bear no responsibility whatsoever where any drawings provided by it/them in relation to the project / Said Works, does not comply with any applicable laws including the bye-laws of the building/society where such project is situated. Further, it is clarified that it shall be the responsibility of the Owner to ensure any and all compliance of the drawings provided by the Contractor/Consultant.

REV.
CONCEPT - R3


AREA STATEMENT

Name	Area
GROUND FLOOR LEVEL	
BUILTUP AREA	1288 SF
PARKING	296 SF
UTILITY	36 SF
GARDEN LANDSCAPE	123 SF
STAIRCASE	42 SF

NOTES

FLOOR HEIGHT - 10'
PLINTH HEIGHT- 1'6"
NO.OF STEPS -19
RISER HEIGHT - 6"
WALL THICKNESS :
EXTERNAL WALL=6"
INTERNAL WALL=4"

ARCHITECT
R SUMANTH RANGANATH

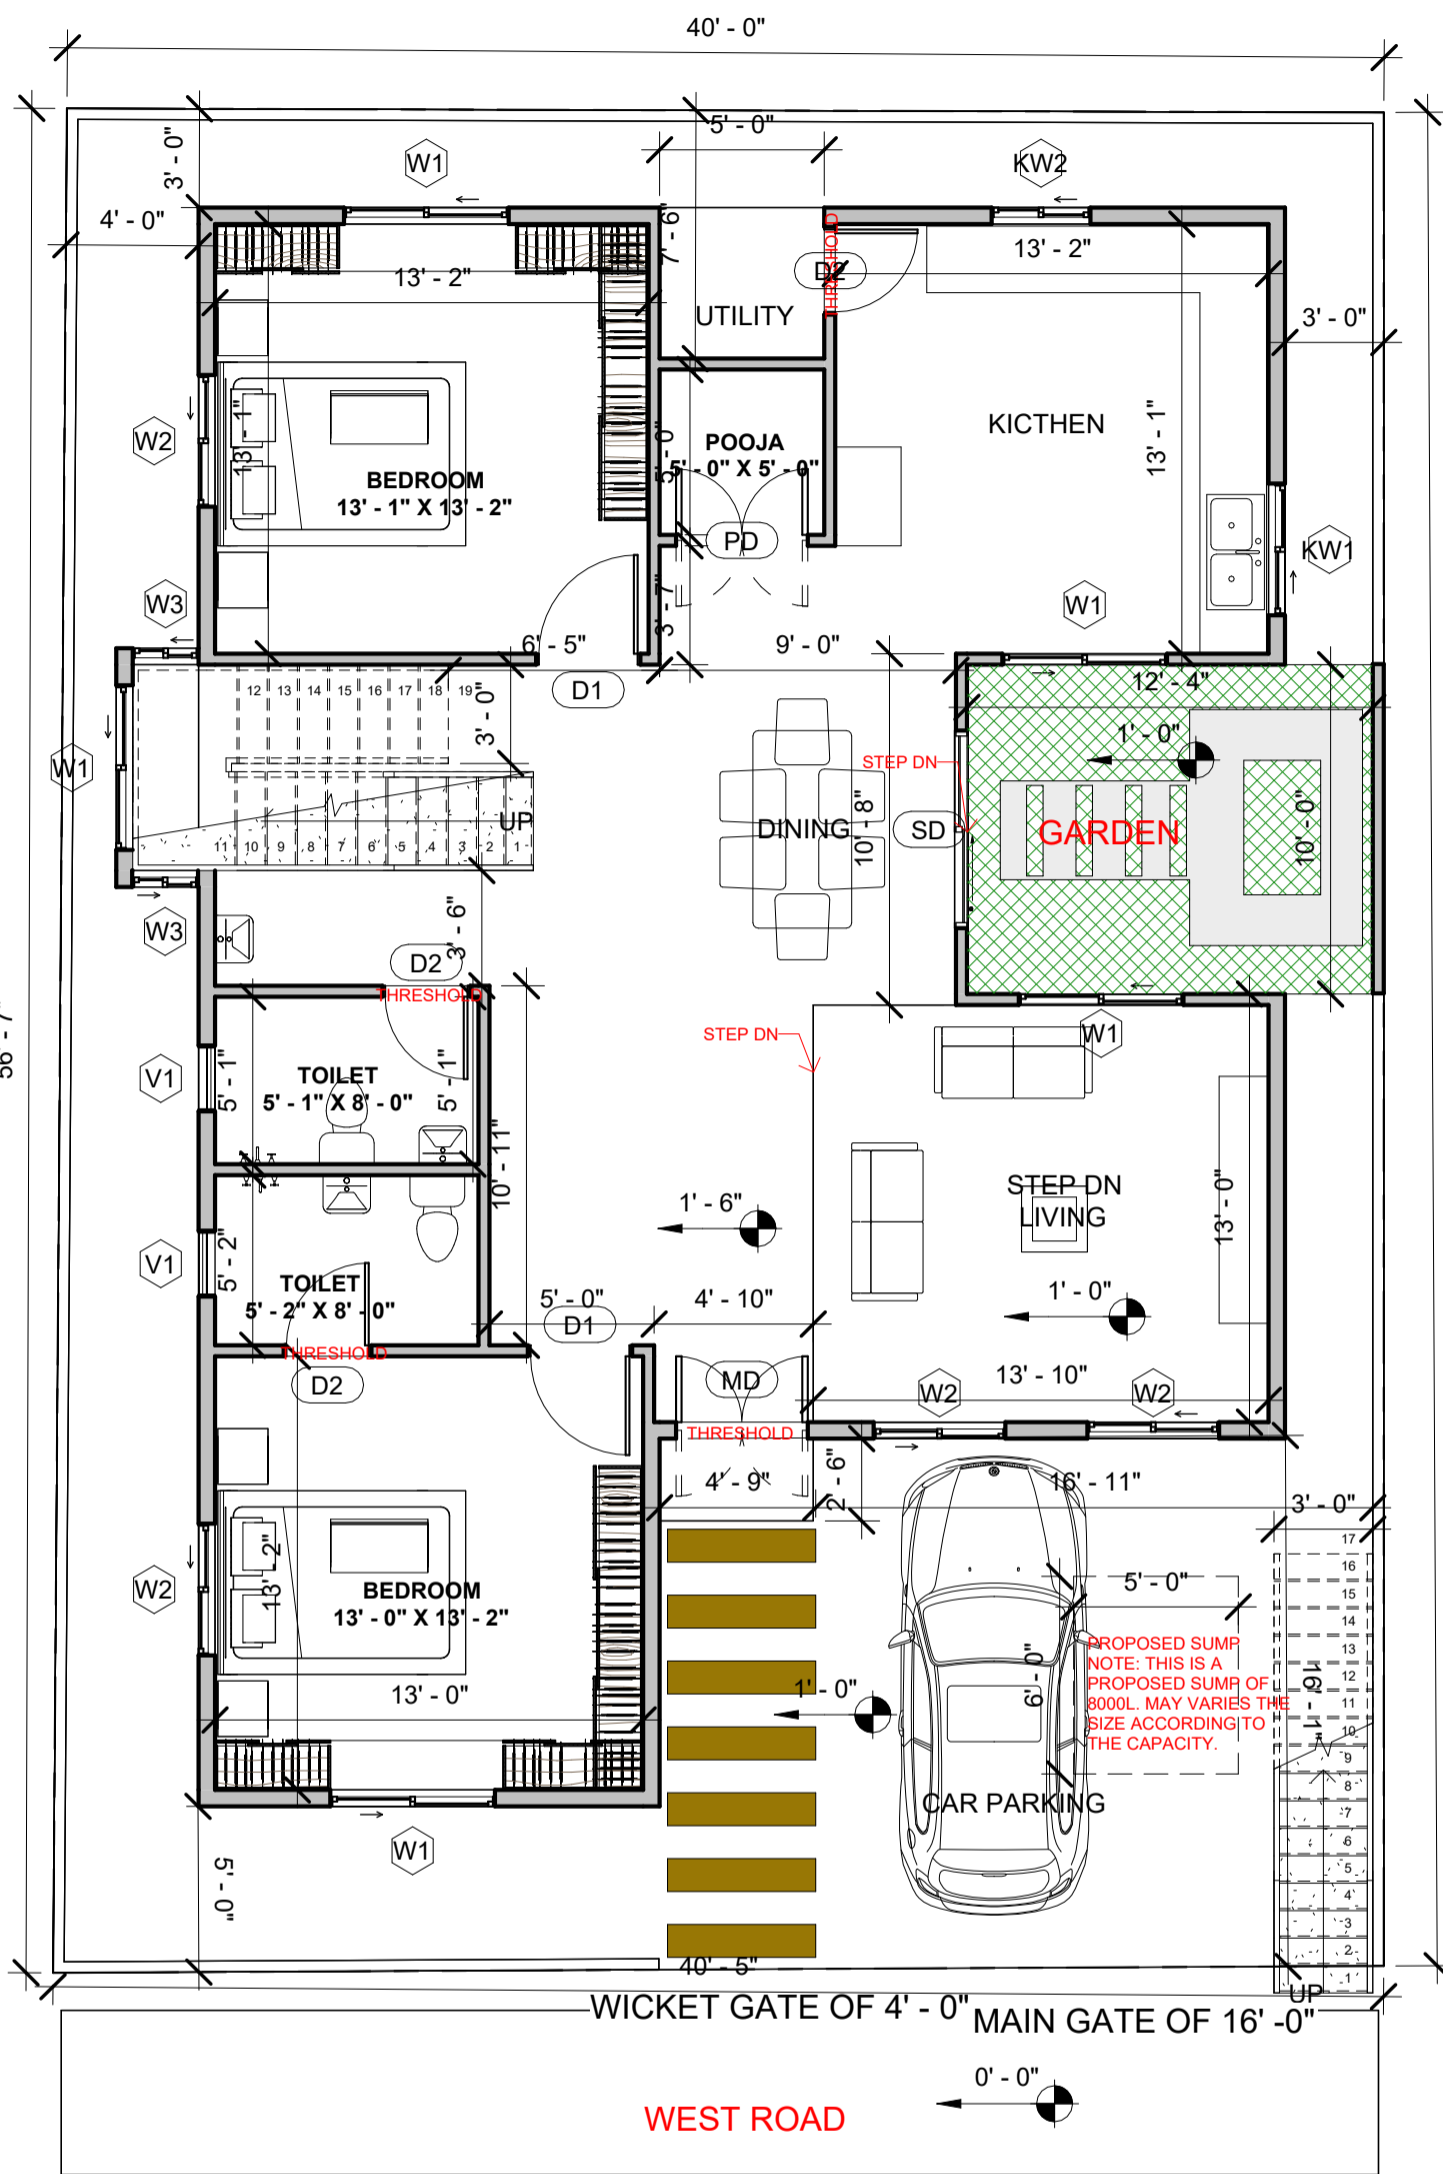

Door Schedule

Mark	Width	Height	Count	AREA
------	-------	--------	-------	------

GROUND FLOOR LEVEL

D1	3' - 0"	7' - 0"	2	42 SF
D2	2' - 6"	7' - 0"	3	53 SF
MD	4' - 0"	7' - 0"	1	28 SF
PD	4' - 0"	7' - 0"	1	28 SF
SD	6' - 0"	7' - 0"	1	42 SF

Window Schedule

Mark	Width	Height	Sill Height	Head Height	Count	AREA
------	-------	--------	-------------	-------------	-------	------

GROUND FLOOR LEVEL

KW1	4' - 0"	3' - 0"	4' - 0"	7' - 0"	1	12 SF
KW2	3' - 0"	3' - 0"	4' - 0"	7' - 0"	1	9 SF
V1	2' - 0"	2' - 0"	5' - 0"	7' - 0"	2	8 SF
W1	5' - 0"	4' - 0"	3' - 0"	7' - 0"	5	100 SF
W2	4' - 0"	4' - 0"	3' - 0"	7' - 0"	4	64 SF
W3	2' - 0"	8' - 0"	1' - 0"	9' - 0"	2	32 SF

Brick & Bolt

Clayworks CBD, Shoba Alexander Plaza, Ashok Nagar, Bengaluru, Karnataka- 560025

Project
Residence for Mr. Vijayendra Prabhu


CRN
319316


Drg. No.
A101

Date
03/04/24

Drawing Title
GROUND FLOOR PLAN

Scale
1 : 70

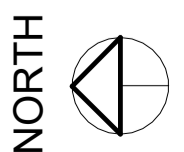

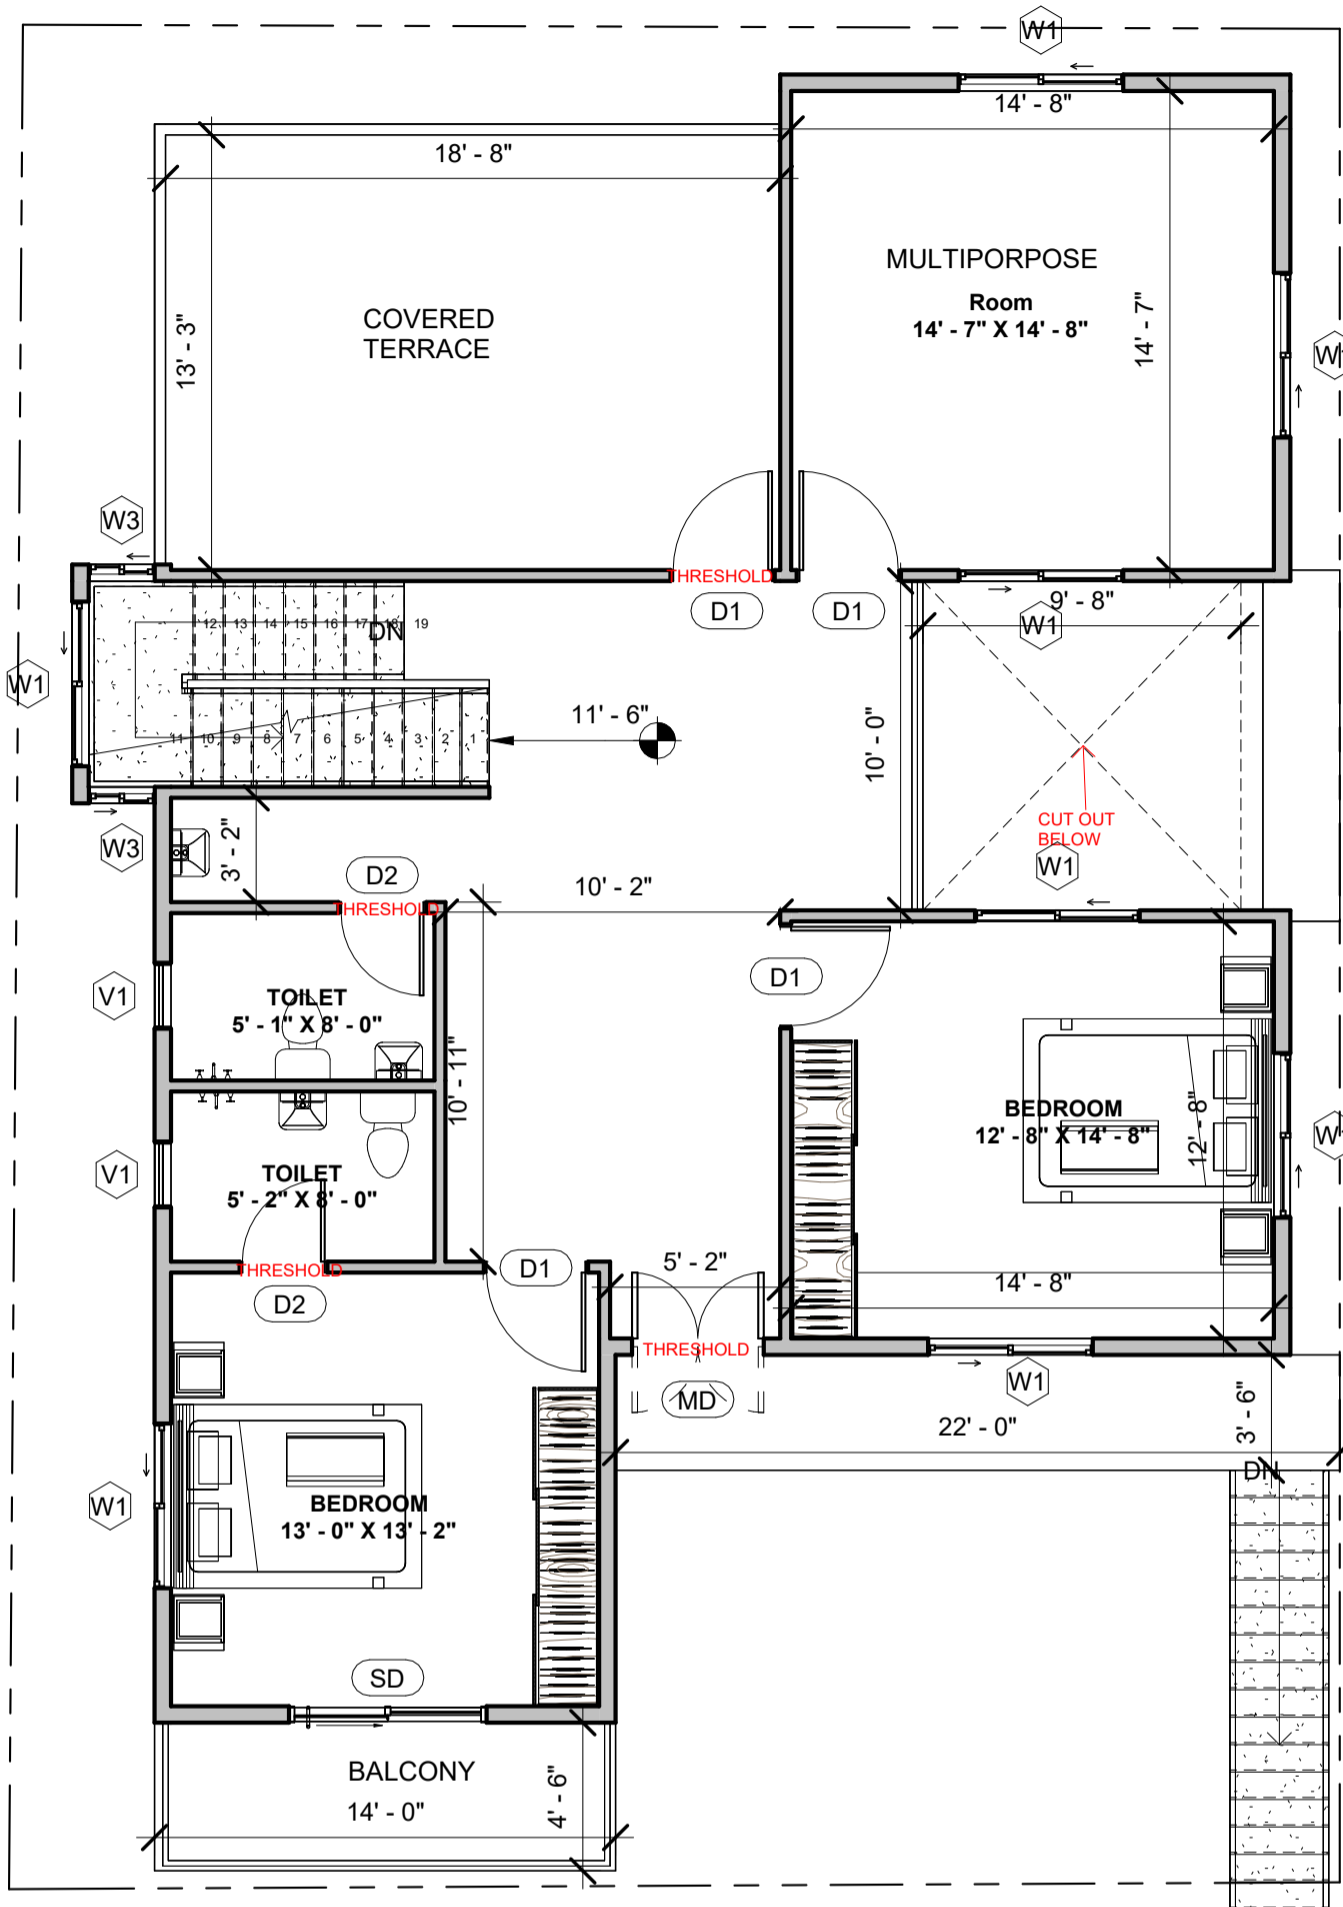

NOTES:

- Opening schedule may change according to the structural design.
- The layout of columns and beams may change according to the structural design.
- Number of steps may change according to the plinth and parking height desired.
- Thickness of walls is only proposed. It may have to change based on the structural design to avoid column/beam projections.
- The Contractor and the Consultant shall bear no responsibility whatsoever where any drawings provided by it/them in relation to the project / Said Works, does not comply with any applicable laws including the bye-laws of the building/society where such project is situated. Further, it is clarified that it shall be the responsibility of the Owner to ensure any and all compliance of the drawings provided by the Contractor/Consultant.

REV.

CONCEPT - R3

AREA STATEMENT

Name	Area
FIRST FLOOR LEVEL	
BUILTUP AREA	1121 SF
TERRACE	254 SF
BALCONY	63 SF

NOTES

FLOOR HEIGHT - 10'
 PLINTH HEIGHT- 1'6"
 NO.OF STEPS -19
 RISER HEIGHT - 6"

WALL THICKNESS :
 EXTERNAL WALL=6"
 INTERNAL WALL=4"

ARCHITECT

R SUMANTH RANGANATH

Door Schedule				
Mark	Width	Height	Count	AREA

FIRST FLOOR LEVEL				
D1	3' - 0"	7' - 0"	4	84 SF
D2	2' - 6"	7' - 0"	2	35 SF
MD	4' - 0"	7' - 0"	1	28 SF
SD	6' - 0"	7' - 0"	1	42 SF

Window Schedule						
Mark	Width	Height	Sill Height	Head Height	Count	AREA

FIRST FLOOR LEVEL						
V1	2' - 0"	2' - 0"	5' - 0"	7' - 0"	2	8 SF
W1	5' - 0"	4' - 0"	3' - 0"	7' - 0"	8	160 SF
W3	2' - 0"	8' - 0"	1' - 0"	9' - 0"	2	32 SF

Grand total: 27

425 SF

Brick & Bolt

Clayworks CBD, Shoba Alexander Plaza, Ashok Nagar, Bengaluru, Karnataka- 560025

Project

Residence for Mr. Vijayendra Prabhu


CRN
319316

Drg. No.
A106

Date
03/04/24

Drawing Title
FIRST FLOOR PLAN

Scale
1 : 70

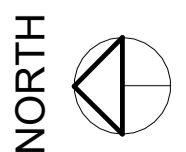

NOTES:

- Opening schedule may change according to the structural design.
- The layout of columns and beams may change according to the structural design.
- Number of steps may change according to the plinth and parking height desired.
- Thickness of walls is only proposed. It may have to change based on the structural design to avoid column/beam projections.
- The Contractor and the Consultant shall bear no responsibility whatsoever where any drawings provided by it/them in relation to the project / Said Works, does not comply with any applicable laws including the bye-laws of the building/society where such project is situated. Further, it is clarified that it shall be the responsibility of the Owner to ensure any and all compliance of the drawings provided by the Contractor/Consultant.

REV.

CONCEPT - R3

AREA STATEMENT

Name	Area
------	------

TERRACE FLOOR LEVEL

BUILTUP AREA	119 SF
--------------	--------

Grand total: 9 3343 SF


NOTES

FLOOR HEIGHT - 10'
 PLINTH HEIGHT- 1'6"
 NO.OF STEPS -19
 RISER HEIGHT - 6"

WALL THICKNESS :
 EXTERNAL WALL=6"
 INTERNAL WALL=4"

ARCHITECT

R SUMANTH RANGANATH

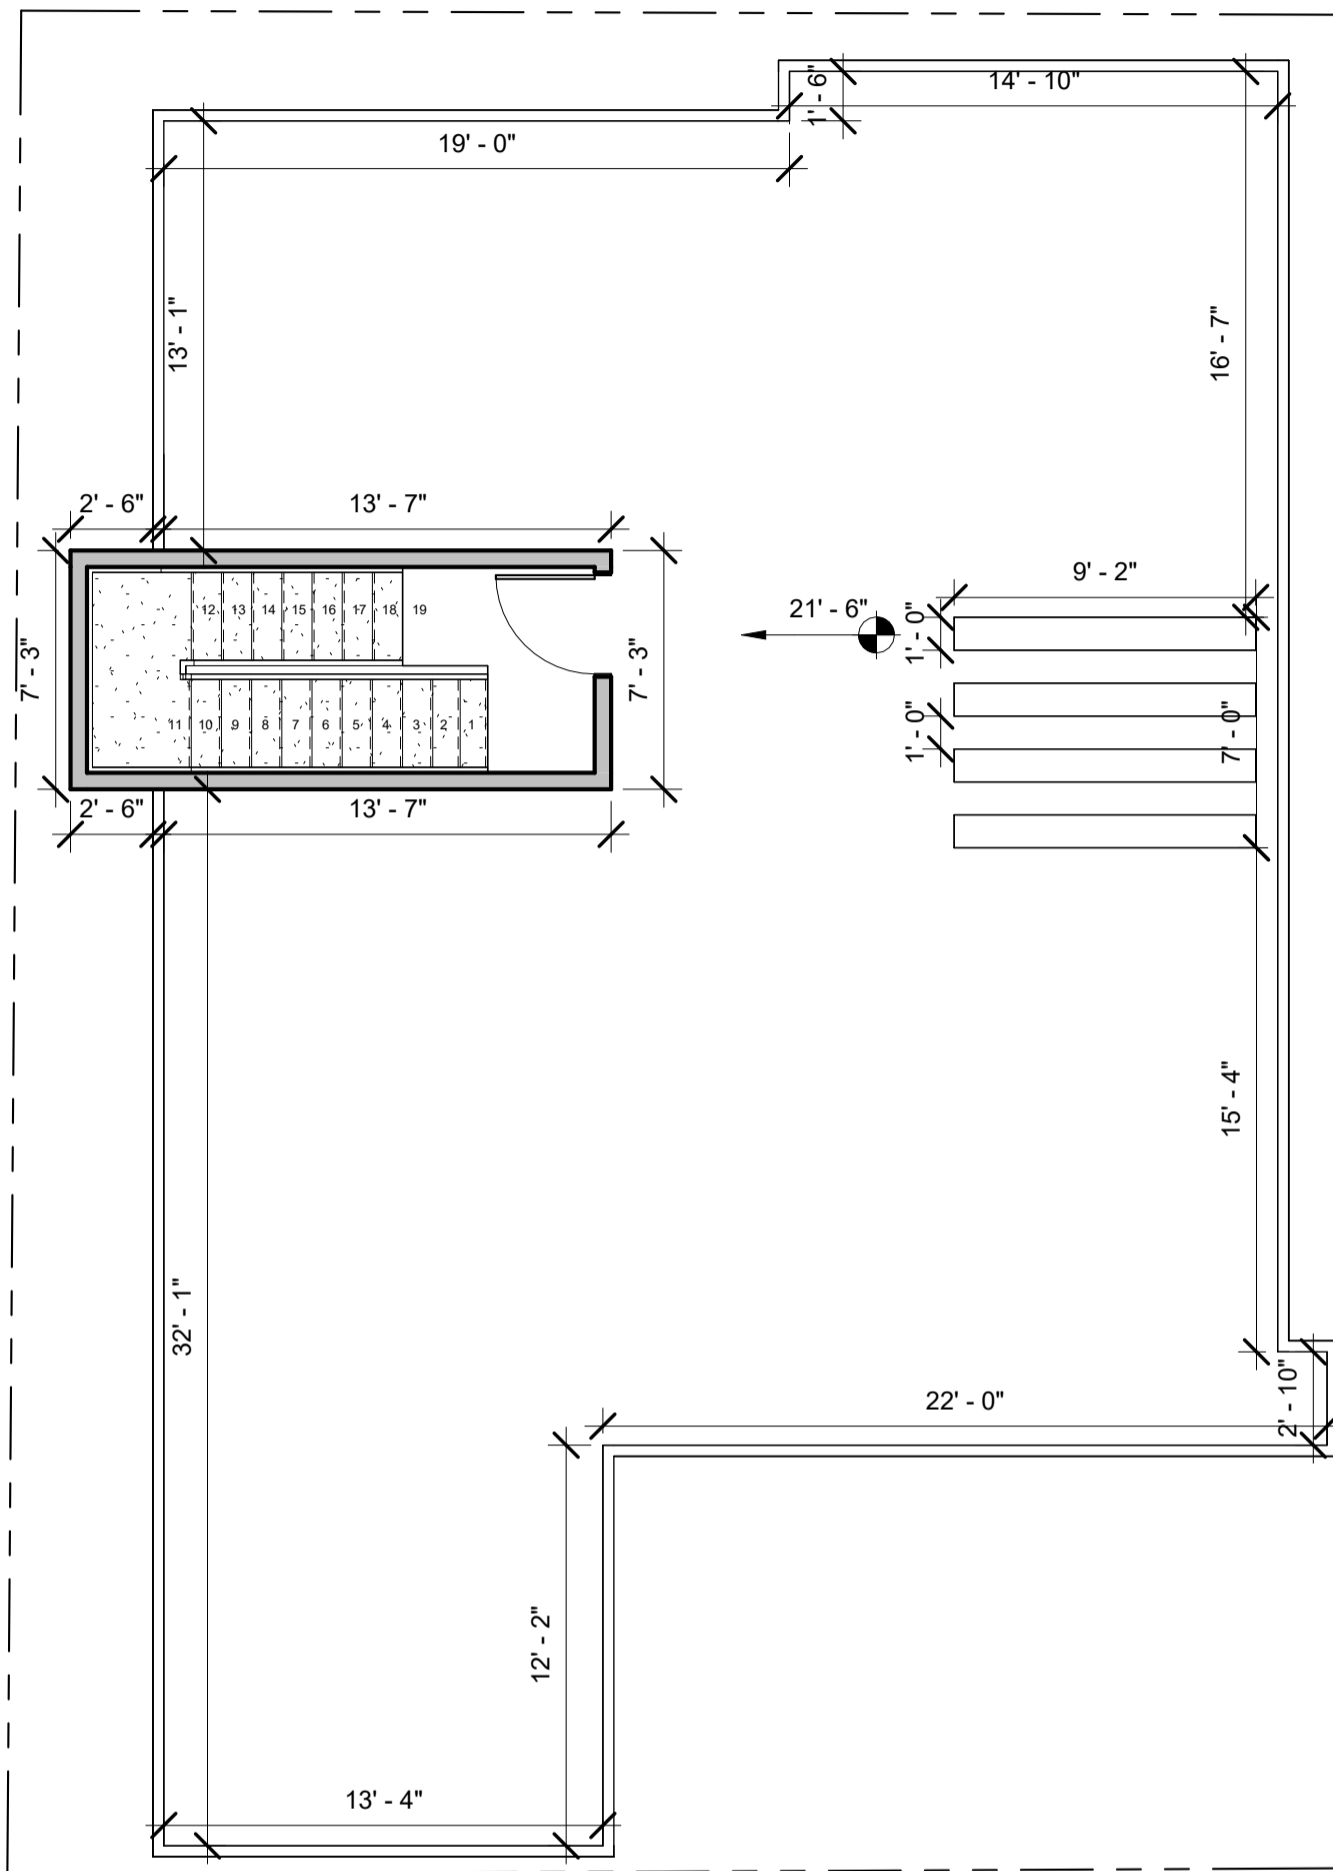

Door Schedule				
Mark	Width	Height	Count	AREA

TERRACE FLOOR LEVEL

D1	3'-0"	7'-0"	1	21 SF
Grand total				403 SF

Brick & Bolt

Clayworks CBD, Shoba Alexander Plaza, Ashok Nagar, Bengaluru, Karnataka- 560025

Project

Residence for Mr. Vijayendra Prabhu

CRN
319316

Drg. No.
A107

Date
03/04/24

Drawing Title
TERRACE FLOOR PLAN

Scale
1 : 70

