

NOTES:

- Opening schedule may change according to the structural design.
- The layout of columns and beams may change according to the structural design.
- Number of steps may change according to the plinth and parking height desired.
- Thickness of walls is only proposed. It may have to change based on the structural design to avoid column/beam projections.
- The Contractor and the Consultant shall bear no responsibility whatsoever where any drawings provided by it/them in relation to the project / Said Works, does not comply with any applicable laws including the bye-laws of the building/society where such project is situated. Further, it is clarified that it shall be the responsibility of the Owner to ensure any and all compliance of the drawings provided by the Contractor/Consultant.

REV.

ITERATION - R3.1


AREA STATEMENT

Name	Area
ROAD LEVEL	
SITE	2130 ft ²
STILT FLOOR LEVEL	
SLAB PROJECTION	43 ft ²
STAIRCASE	65 ft ²
STAIRCASE	131 ft ²
SLAB PROJECTION	349 ft ²
PARKING	1157 ft ²
	1744 ft ²

LEGENDS

ARCHITECT

AR.V.ROHIT

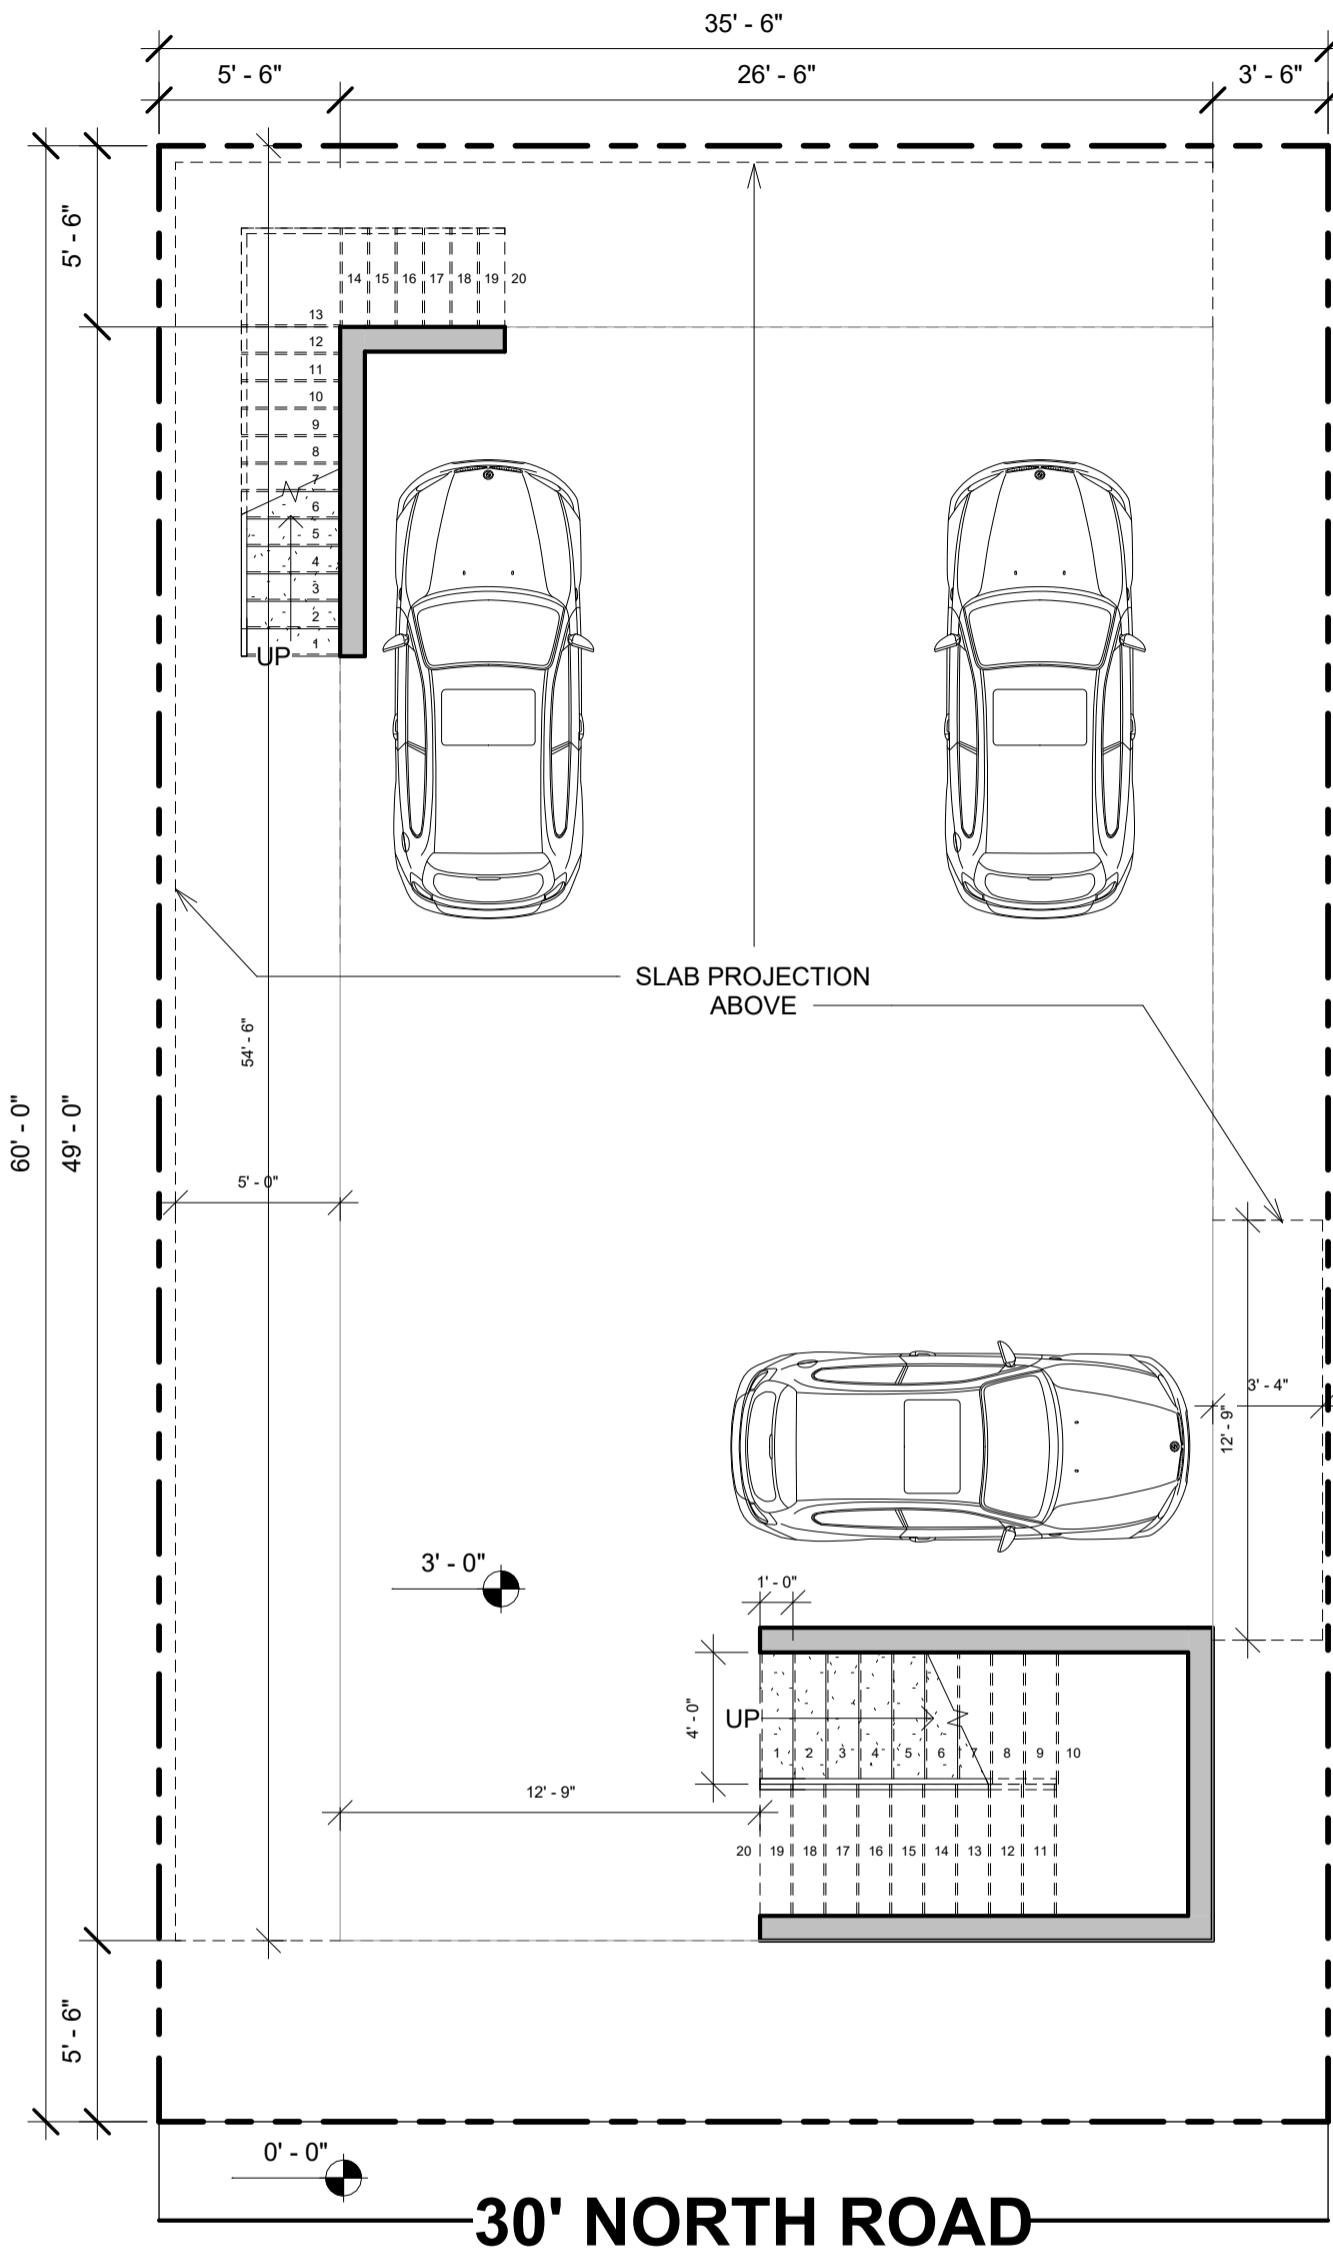

NOTE:

- PLINTH HEIGHT IS 3FT
- FFL - FFL ; FIRST FLOOR @11FT ; STILT FLOOR @10FT ; TERRACE FLOOR @10FT
- ALL WASHROOMS ARE **SUNKEN**

Brick & Bolt

Hive Space, Ground Floor,
Ramalayam rd,
Laxmi Cyber city,
Kondapur,
Hyderabad, Telangana 500084

Project

MR.LALIT MOHAN


CRN
95361

Drg. No.
A101


Date
01-MAR-23

Drawing Title
STILT FLOOR PLAN

Scale
1 : 70

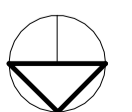

NORTH

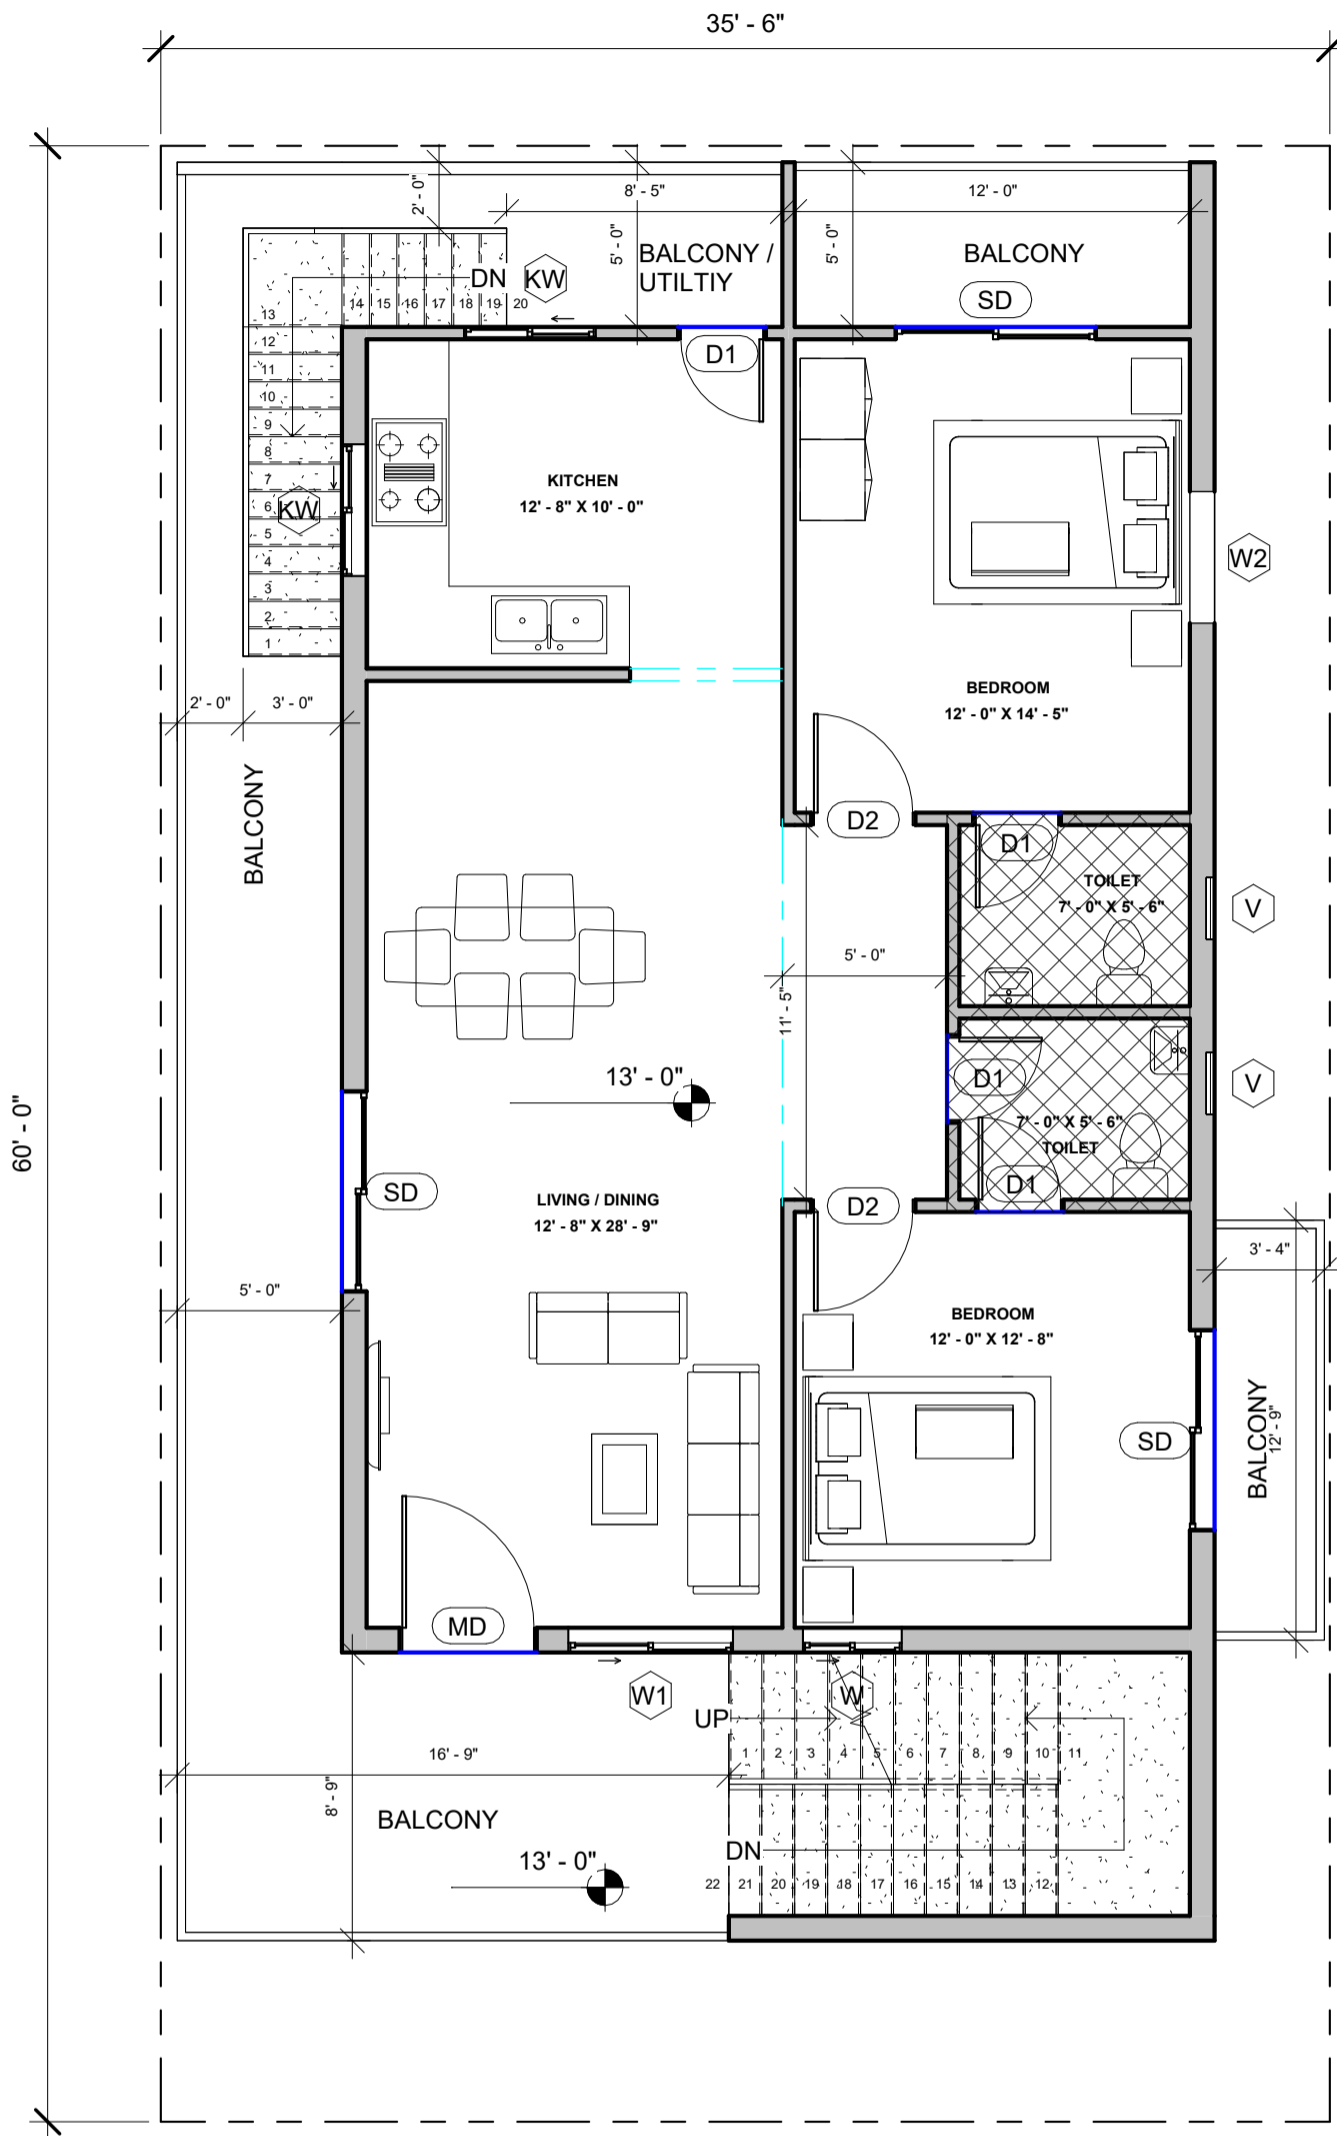

NOTES:

- Opening schedule may change according to the structural design.
- The layout of columns and beams may change according to the structural design.
- Number of steps may change according to the plinth and parking height desired.
- Thickness of walls is only proposed. It may have to change based on the structural design to avoid column/beam projections.
- The Contractor and the Consultant shall bear no responsibility whatsoever where any drawings provided by it/them in relation to the project / Said Works, does not comply with any applicable laws including the bye-laws of the building/society where such project is situated. Further, it is clarified that it shall be the responsibility of the Owner to ensure any and all compliance of the drawings provided by the Contractor/Consultant.

REV.

ITERATION - R3.1

AREA STATEMENT

Name	Area
FIRST FLOOR LEVEL	
BALCONY	43 ft ²
BALCONY	60 ft ²
BALCONY	386 ft ²
Area	1255 ft ²
	1744 ft ²

SUNKEN SLAB AREA - 89 SQFT

Door Schedule		
Mark	Width	Height
FIRST FLOOR LEVEL		
D1	2' - 6"	7' - 0"
D2	3' - 0"	7' - 0"
MD	4' - 0"	7' - 0"
SD	6' - 0"	7' - 0"

Window Schedule				
Mark	Width	Height	Count	Area
FIRST FLOOR LEVEL				
V	2' - 0"	2' - 0"	2	8 ft ²
W	3' - 0"	4' - 0"	1	12 ft ²
W2	4' - 0"	2' - 0"	1	8 ft ²
KW	4' - 0"	3' - 0"	2	24 ft ²
W1	5' - 0"	4' - 0"	1	20 ft ²
			7	72 ft ²

LEGENDS



ARCHITECT

AR.V.ROHIT

Brick & Bolt

Hive Space, Ground Floor,
Ramalayam rd,
Laxmi Cyber city,
Kondapur,
Hyderabad, Telangana 500084

Project
MR.LALIT MOHAN

CRN
95361


Drg. No.
A102

Date
01-MAR-23

Drawing Title
FIRST FLOOR PLAN

Scale
1 : 70



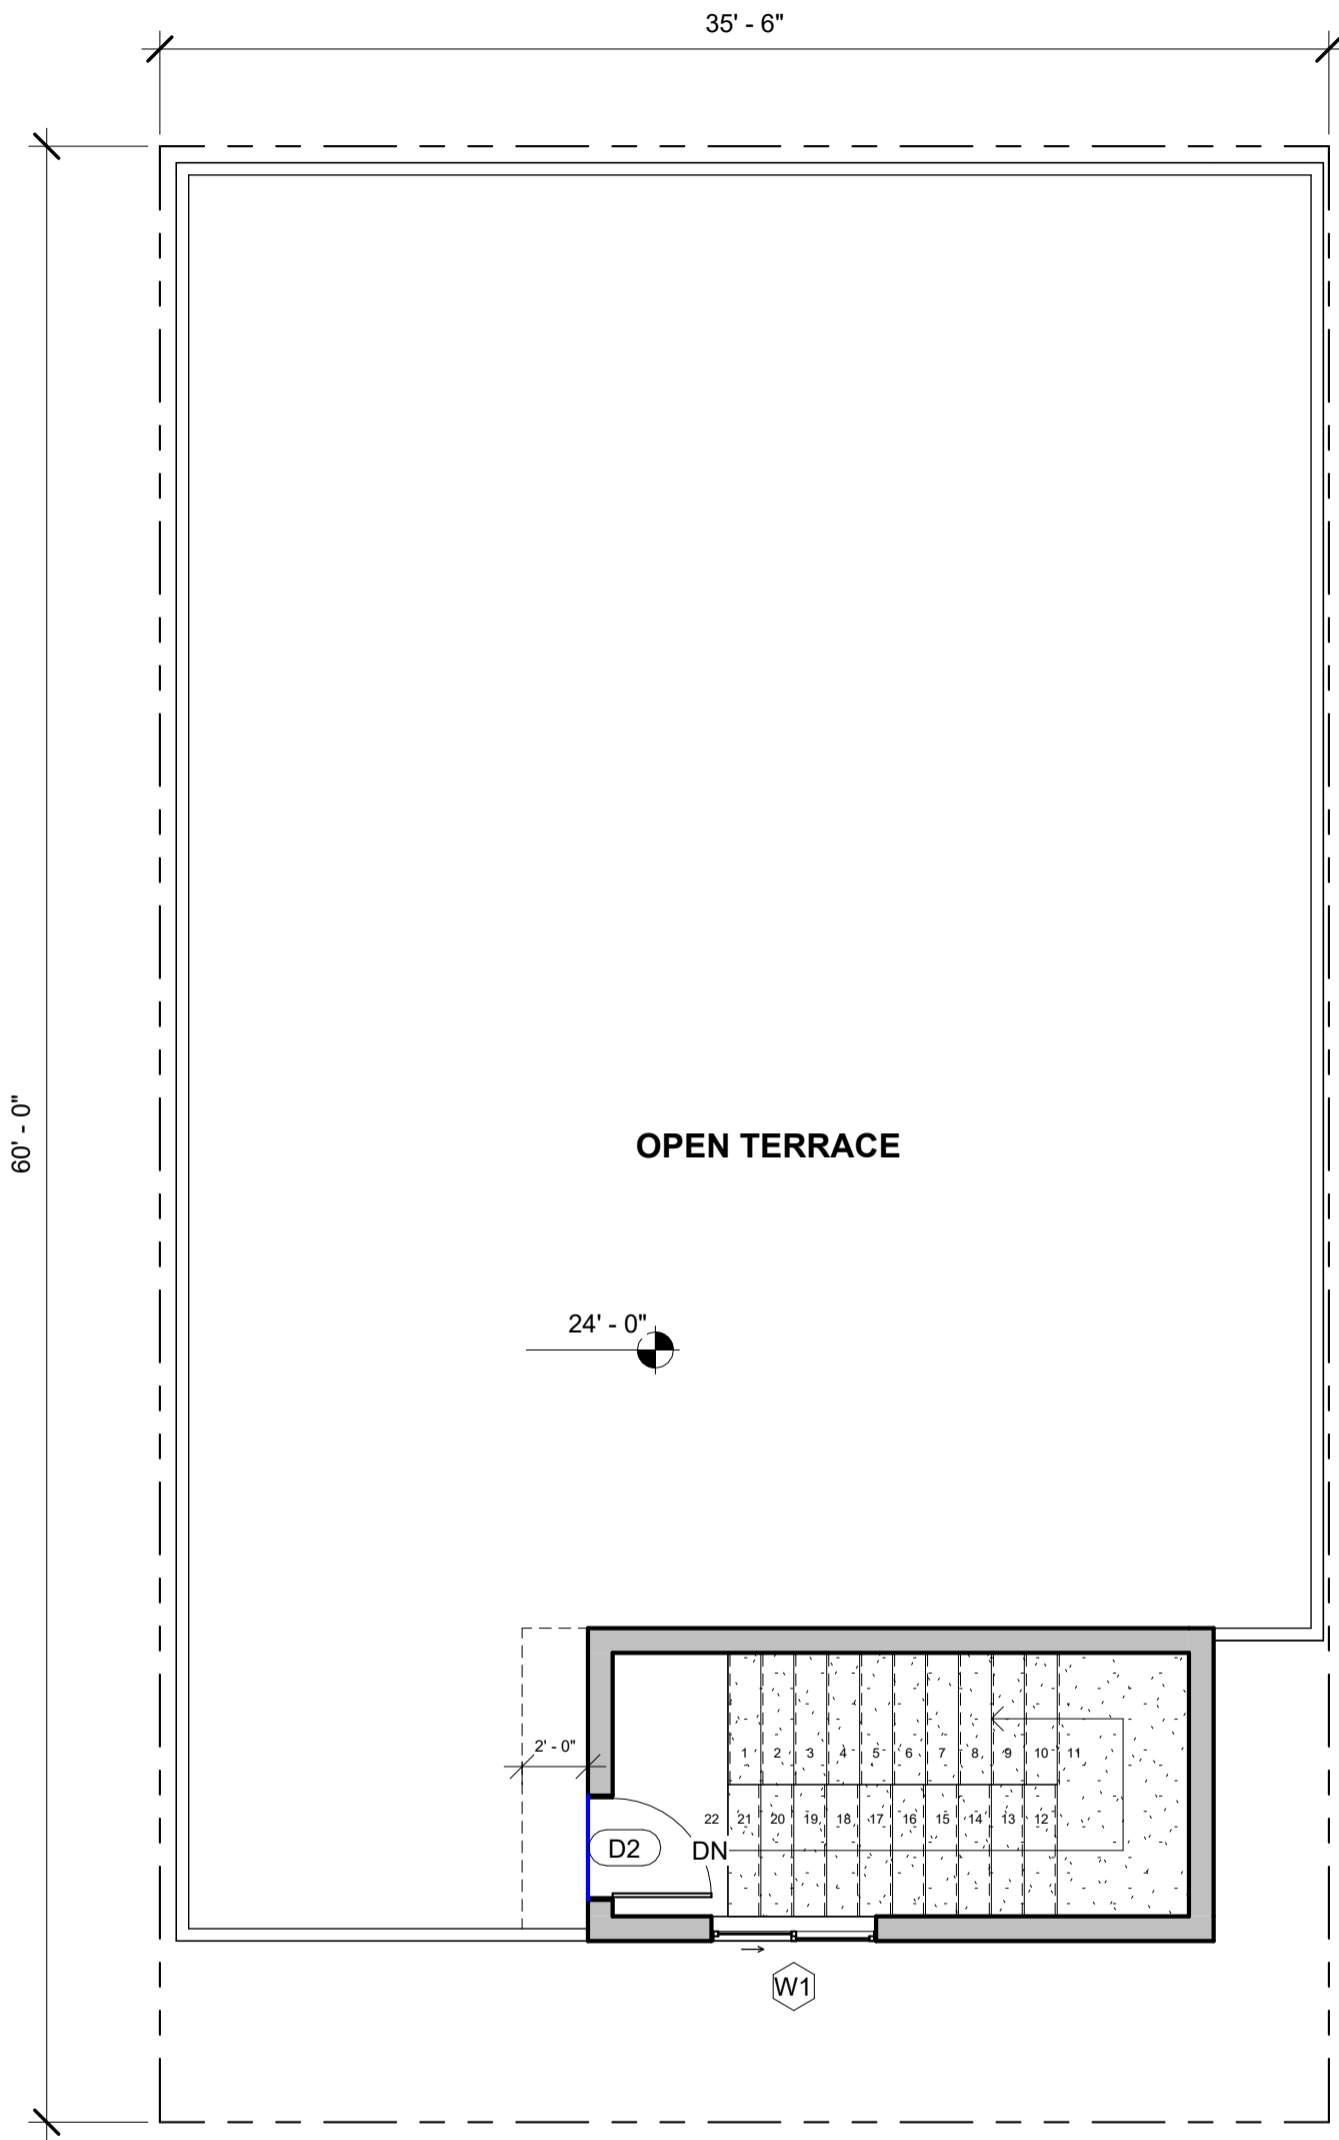

NOTES:

- Opening schedule may change according to the structural design.
- The layout of columns and beams may change according to the structural design.
- Number of steps may change according to the plinth and parking height desired.
- Thickness of walls is only proposed. It may have to change based on the structural design to avoid column/beam projections.
- The Contractor and the Consultant shall bear no responsibility whatsoever where any drawings provided by it/them in relation to the project / Said Works, does not comply with any applicable laws including the bye-laws of the building/society where such project is situated. Further, it is clarified that it shall be the responsibility of the Owner to ensure any and all compliance of the drawings provided by the Contractor/Consultant.

REV.
ITERATION - R3.1

AREA STATEMENT

Name	Area
TERRACE FLOOR LEVEL	200 ft ²
	200 ft ²

Door Schedule

Mark	Width	Height
TERRACE FLOOR LEVEL		
D2	3' - 0"	7' - 0"


Window Schedule

Mark	Width	Height	Count	Area
TERRACE FLOOR LEVEL				
W1	5' - 0"	4' - 0"	1	20 ft ²
			1	20 ft ²
Grand total			8	92 ft ²

LEGENDS

ARCHITECT
AR.V.ROHIT

<p>Hive Space, Ground Floor, Ramalayam rd, Laxmi Cyber city, Kondapur, Hyderabad, Telangana 500084</p>	<p>Project MR.LALIT MOHAN</p>	<p>CRN 95361</p>	<p>Drg. No. A103</p>	<p>Date 01-MAR-23</p>	<p>NORTH</p>
		<p>Drawing Title TERRACE FLOOR PLAN</p>		<p>Scale 1 : 70</p>	

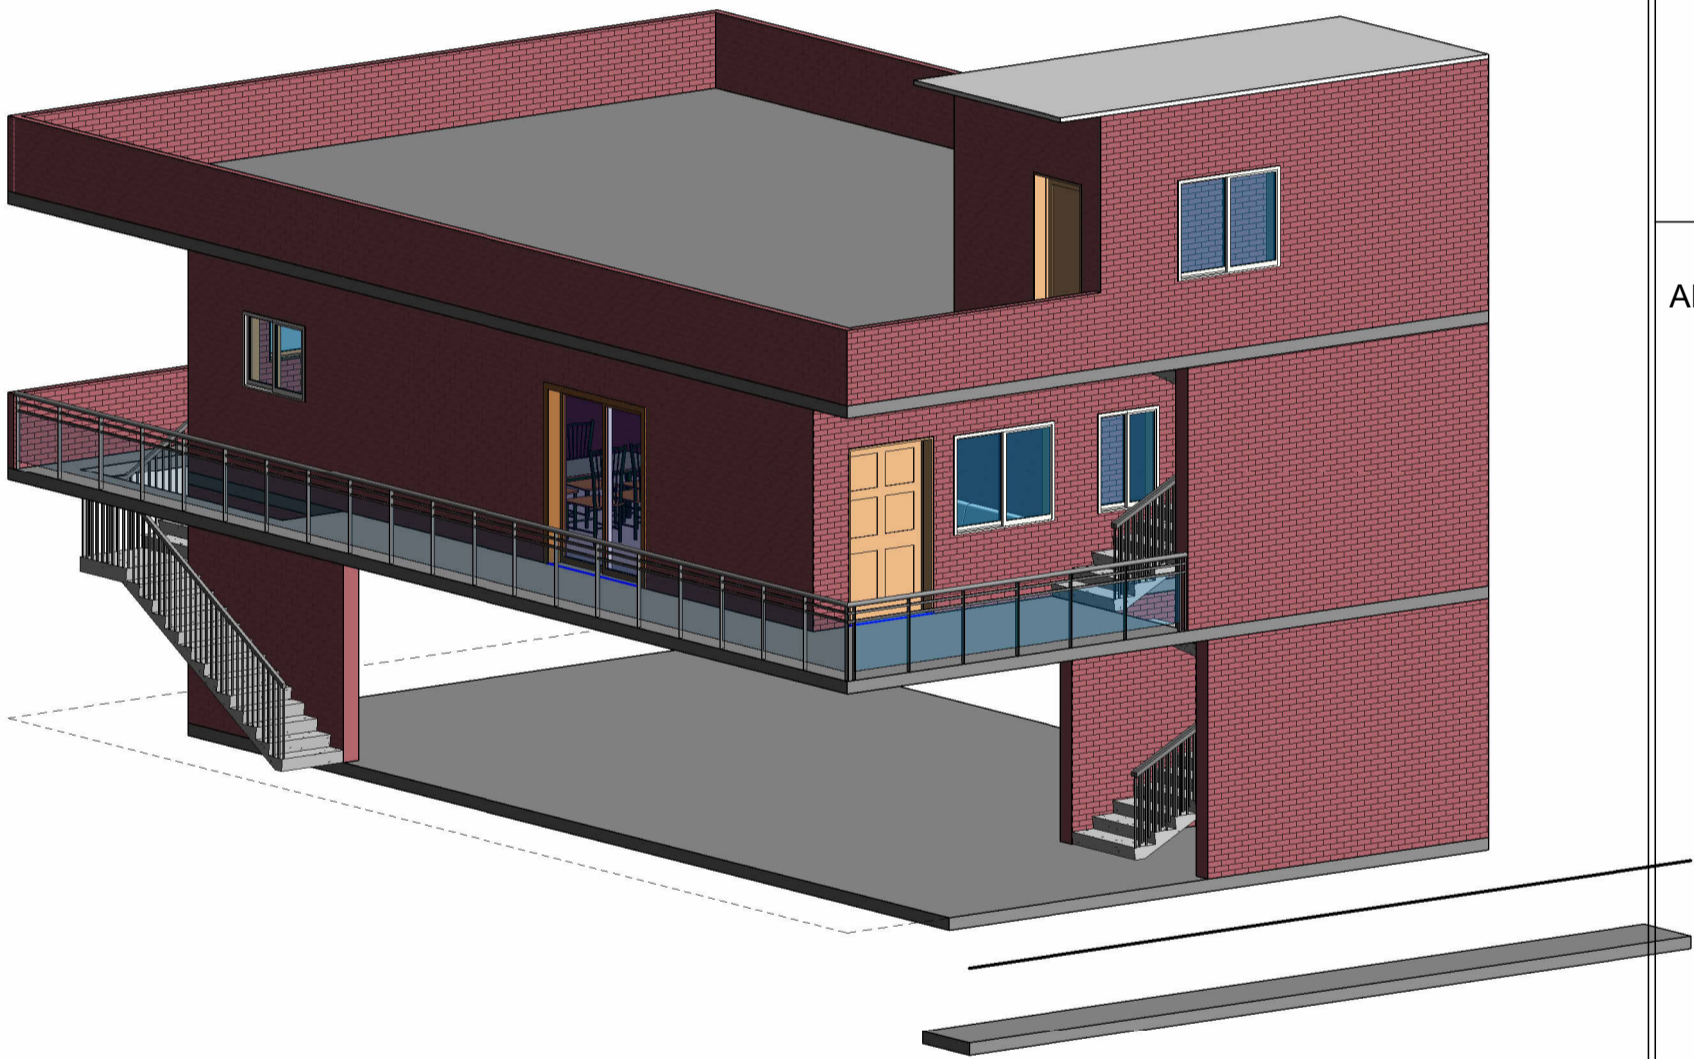

NOTES:


- Opening schedule may change according to the structural design.
- The layout of columns and beams may change according to the structural design.
- Number of steps may change according to the plinth and parking height desired.
- Thickness of walls is only proposed. It may have to change based on the structural design to avoid column/beam projections.
- The Contractor and the Consultant shall bear no responsibility whatsoever where any drawings provided by it/them in relation to the project / Said Works, does not comply with any applicable laws including the bye-laws of the building/society where such project is situated. Further, it is clarified that it shall be the responsibility of the Owner to ensure any and all compliance of the drawings provided by the Contractor/Consultant.

REV.
ITERATION - R3.1

AREA STATEMENT

LEGENDS

ARCHITECT
AR.V.ROHIT

 <p>Hive Space, Ground Floor, Ramalayam rd, Laxmi Cyber city, Kondapur, Hyderabad, Telangana 500084</p>	<p>Project MR.LALIT MOHAN</p>	<p>CRN 95361</p>	<p>Drg. No. A104</p>	<p>Date 01-MAR-23</p>	
		<p>Drawing Title VIEW</p>		<p>Scale</p>	