

NOTES:

- Opening schedule may change according to the structural design.
- The layout of columns and beams may change according to the structural design.
- Number of steps may change according to the plinth and parking height desired.
- Thickness of walls is only proposed. It may have to change based on the structural design to avoid column/beam projections.
- The Contractor and the Consultant shall bear no responsibility whatsoever where any drawings provided by it/them in relation to the project / Said Works, does not comply with any applicable laws including the bye-laws of the building/society where such project is situated. Further, it is clarified that it shall be the responsibility of the Owner to ensure any and all compliance of the drawings provided by the Contractor/Consultant.

REV.
R0-1

6" external walls
4" internal walls
10'FFL TO FFL

AREA STATEMENT

Area Schedule (Gross...)	
Name	Area
ROAD LEVEL	
SITE AREA	1198 SF
ROAD LEVEL	1198 SF
GROUND FLOOR LEVEL	
PARKING	181 SF
BUILTUP AREA	850 SF
UTILITY	28 SF
GROUND FLOOR LEVEL	1059 SF

TOTAL SUNKEN -160.21SQFT
TOTAL LOFT AREA-58SQFT

LEGENDS

Floor height - 10'0"
External Wall - 8"
(Concrete block)
Internal Wall - 4"
(Concrete block)
Plinth Height - 1'6"
(From road level)
COMPOUND WALL-130SQFT

ARCHITECT

AR KAUSTUBH

Door Schedule 2			
Mark	Width	Height	Count
D1	3'-0"	7'-0"	3
D2	2'-4"	7'-0"	2
MD	4'-0"	7'-0"	1
OP	2'-6"	7'-0"	1

Window Schedule				
Mark	Sill Height	Width	Height	Count
KW1	4'-0"	4'-0"	3'-0"	2
V1	5'-0"	2'-0"	2'-0"	2
W2	2'-0"	3'-0"	5'-0"	1
W3	2'-0"	4'-0"	5'-0"	1
W4	2'-0"	6'-0"	5'-0"	3
W6	3'-0"	1'-0"	4'-0"	1

GROUND FLOOR LEVEL			
D1	3'-0"	7'-0"	3
D2	2'-4"	7'-0"	2
MD	4'-0"	7'-0"	1
OP	2'-6"	7'-0"	1

GROUND FLOOR LEVEL				
KW1	4'-0"	4'-0"	3'-0"	2
V1	5'-0"	2'-0"	2'-0"	2
W2	2'-0"	3'-0"	5'-0"	1
W3	2'-0"	4'-0"	5'-0"	1
W4	2'-0"	6'-0"	5'-0"	3
W6	3'-0"	1'-0"	4'-0"	1

FIRST FLOOR LEVEL

Brick & Bolt
Clayworks, 16/2, 2nd Floor,
Sobha Alexander Plaza,
Commissariat Rd,
Ashok Nagar,
Bengaluru, Karnataka 560025

Project
**RESIDENCE FOR
PRAVEEN**


CRN
270818


Drg. No.
A101

Date
16-10-2023

Drawing Title
GROUND FLOOR PLAN

Scale
1 : 50

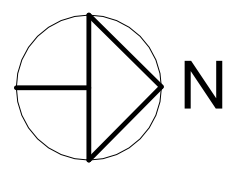

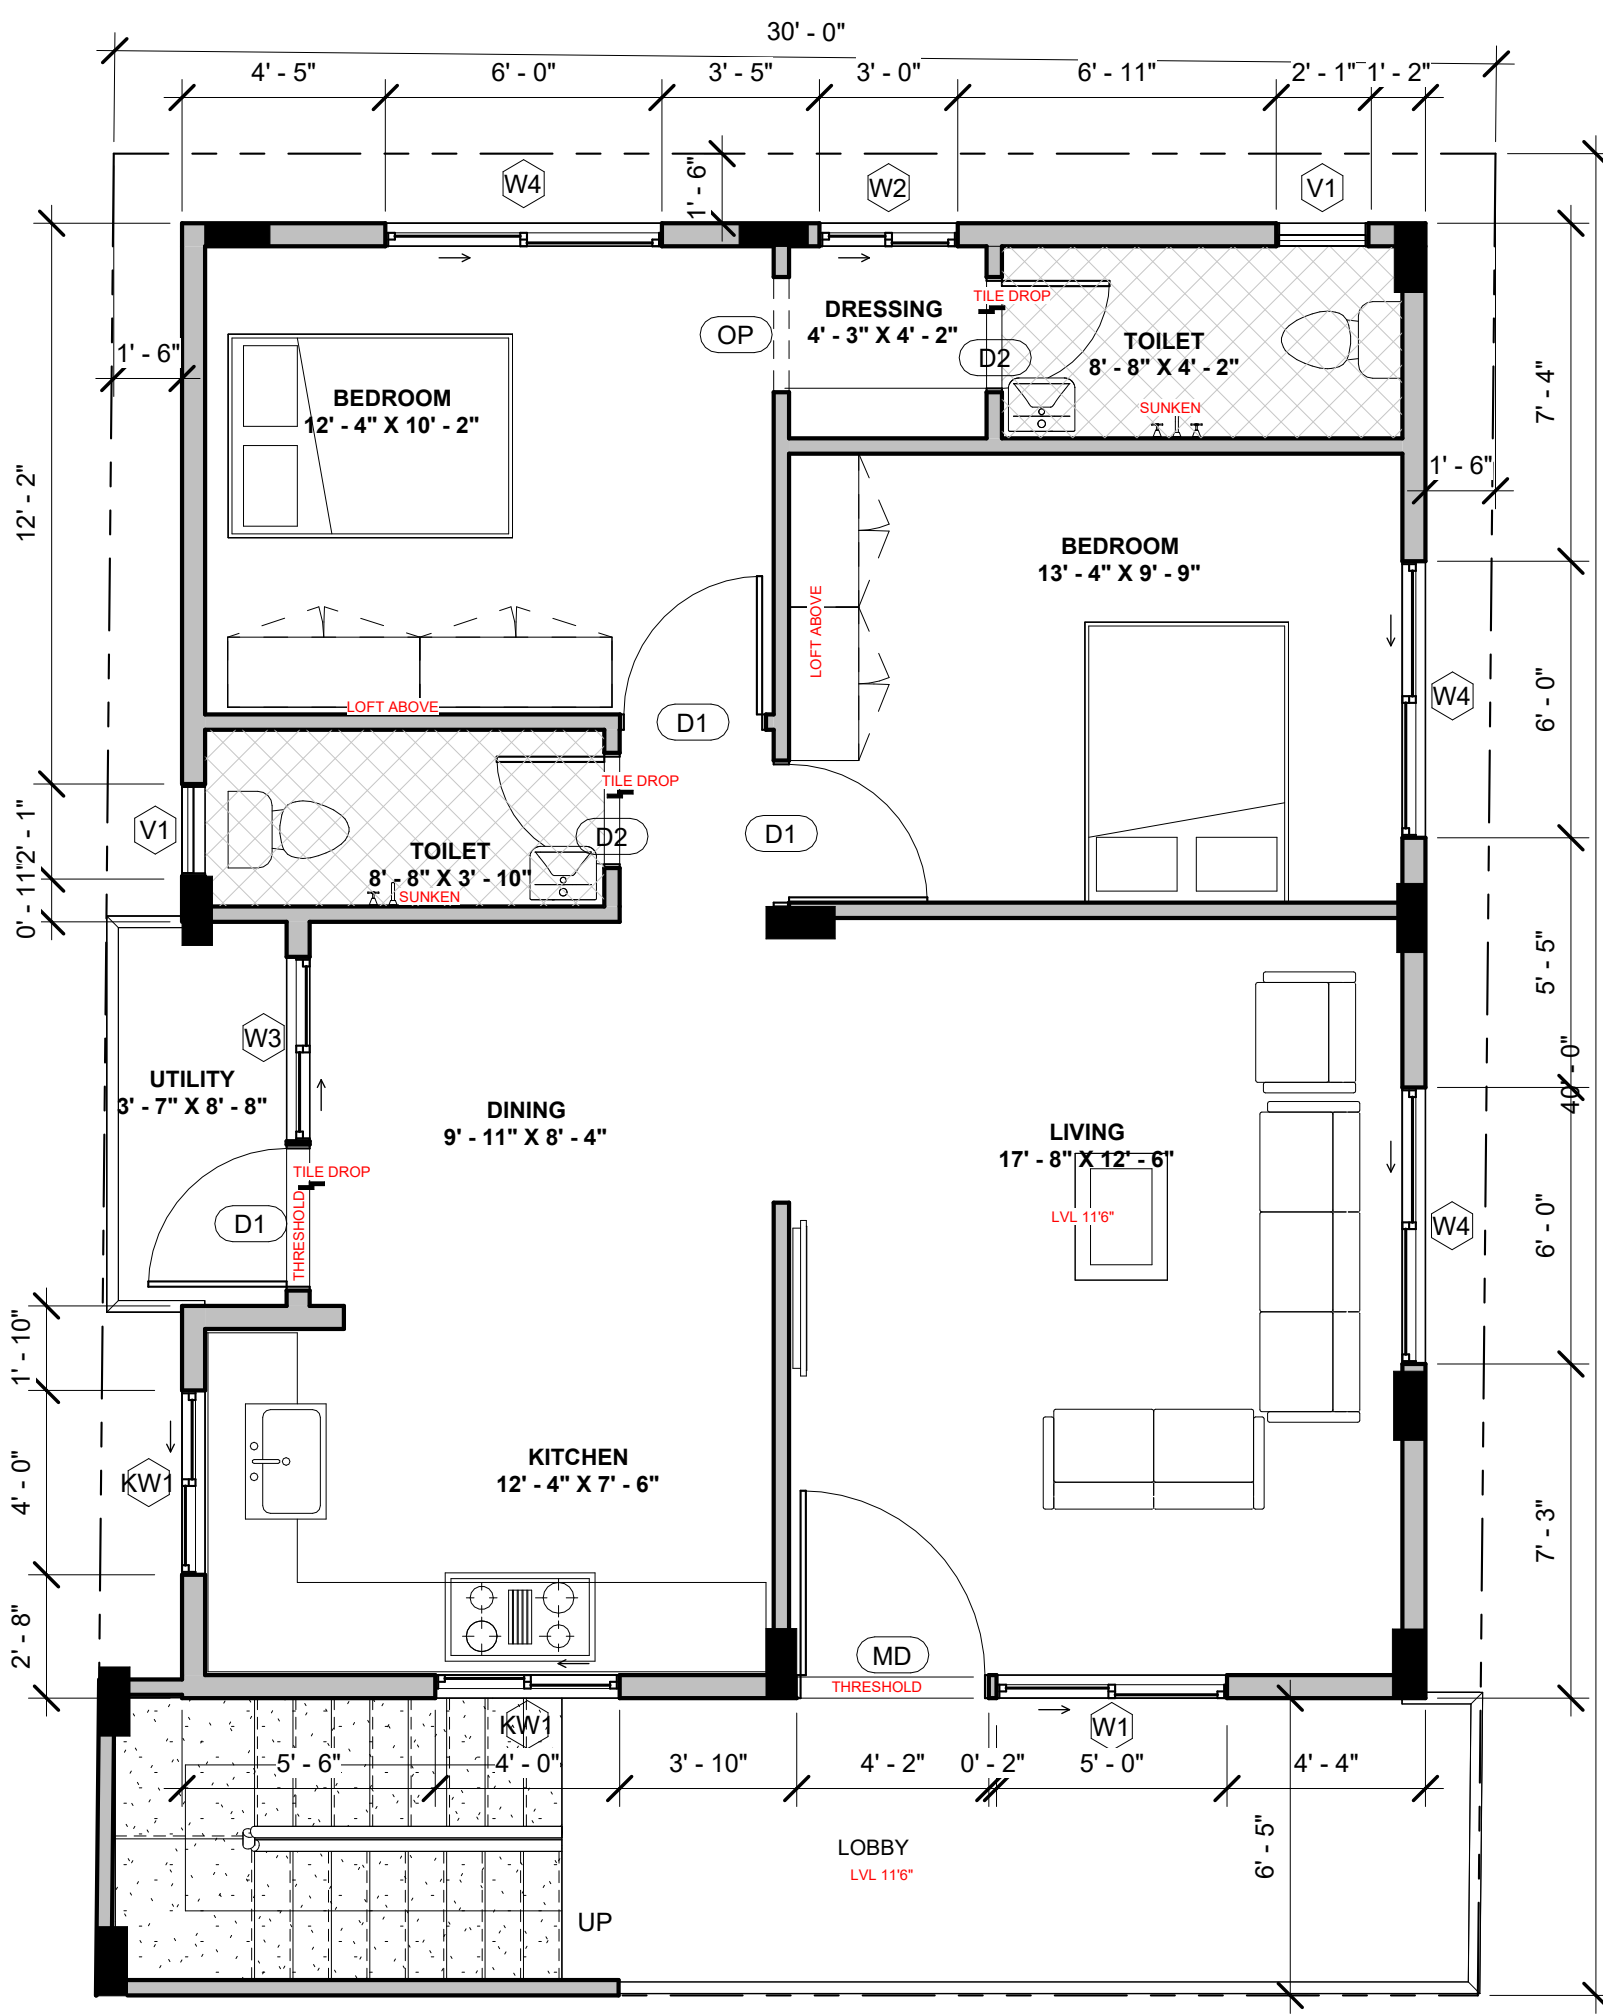

NOTES:

- Opening schedule may change according to the structural design.
- The layout of columns and beams may change according to the structural design.
- Number of steps may change according to the plinth and parking height desired.
- Thickness of walls is only proposed. It may have to change based on the structural design to avoid column/beam projections.

The Contractor and the Consultant shall bear no responsibility whatsoever where any drawings provided by it/them in relation to the project / Said Works, does not comply with any applicable laws including the bye-laws of the building/society where such project is situated. Further, it is clarified that it shall be the responsibility of the Owner to ensure any and all compliance of the drawings provided by the Contractor/Consultant.

REV.
R0-1

AREA STATEMENT

Area Schedule (Gross...)	
Name	Area
FIRST FLOOR LEVEL	
LOBBY	129 SF
BUILTUP AREA	885 SF
UTILITY	30 SF
FIRST FLOOR LEVEL	1045 SF
Grand total	3301 SF

LEGENDS

Floor height - 10'0"
 External Wall - 8"
 (Concrete block)
 Internal Wall - 4"
 (Concrete block)
 Plinth Height - 1'6"
 (From road level)

ARCHITECT
AR KAUSTUBH

Door Schedule 2

Mark	Width	Height	Count
D1	3' - 0"	7' - 0"	3
D2	2' - 4"	7' - 0"	2
MD	4' - 0"	7' - 0"	1
OP	2' - 6"	7' - 0"	1

TERRACE FLOOR LEVEL


D4	3' - 0"	7' - 0"	1
----	---------	---------	---

Window Schedule

Mark	Sill Height	Width	Height	Count
W7	3' - 0"	1' - 0"	4' - 0"	1

FIRST FLOOR LEVEL

KW1	4' - 0"	4' - 0"	3' - 0"	2
V1	5' - 0"	2' - 0"	2' - 0"	2
W1	2' - 0"	5' - 0"	5' - 0"	1
W2	2' - 0"	3' - 0"	5' - 0"	1
W3	2' - 0"	4' - 0"	5' - 0"	1

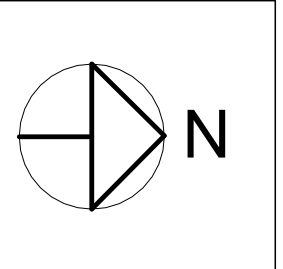

NOTES:

- Opening schedule may change according to the structural design.
- The layout of columns and beams may change according to the structural design.
- Number of steps may change according to the plinth and parking height desired.
- Thickness of walls is only proposed. It may have to change based on the structural design to avoid column/beam projections.
- The Contractor and the Consultant shall bear no responsibility whatsoever where any drawings provided by it/them in relation to the project / Said Works, does not comply with any applicable laws including the bye-laws of the building/society where such project is situated. Further, it is clarified that it shall be the responsibility of the Owner to ensure any and all compliance of the drawings provided by the Contractor/Consultant.

REV.

R0-1


AREA STATEMENT

LEGENDS

Floor height - 10'0"
 External Wall - 8"
 (Concrete block)
 Internal Wall - 4"
 (Concrete block)
 Plinth Height - 1'6"
 (From road level)

ARCHITECT

AR KAUSTUBH

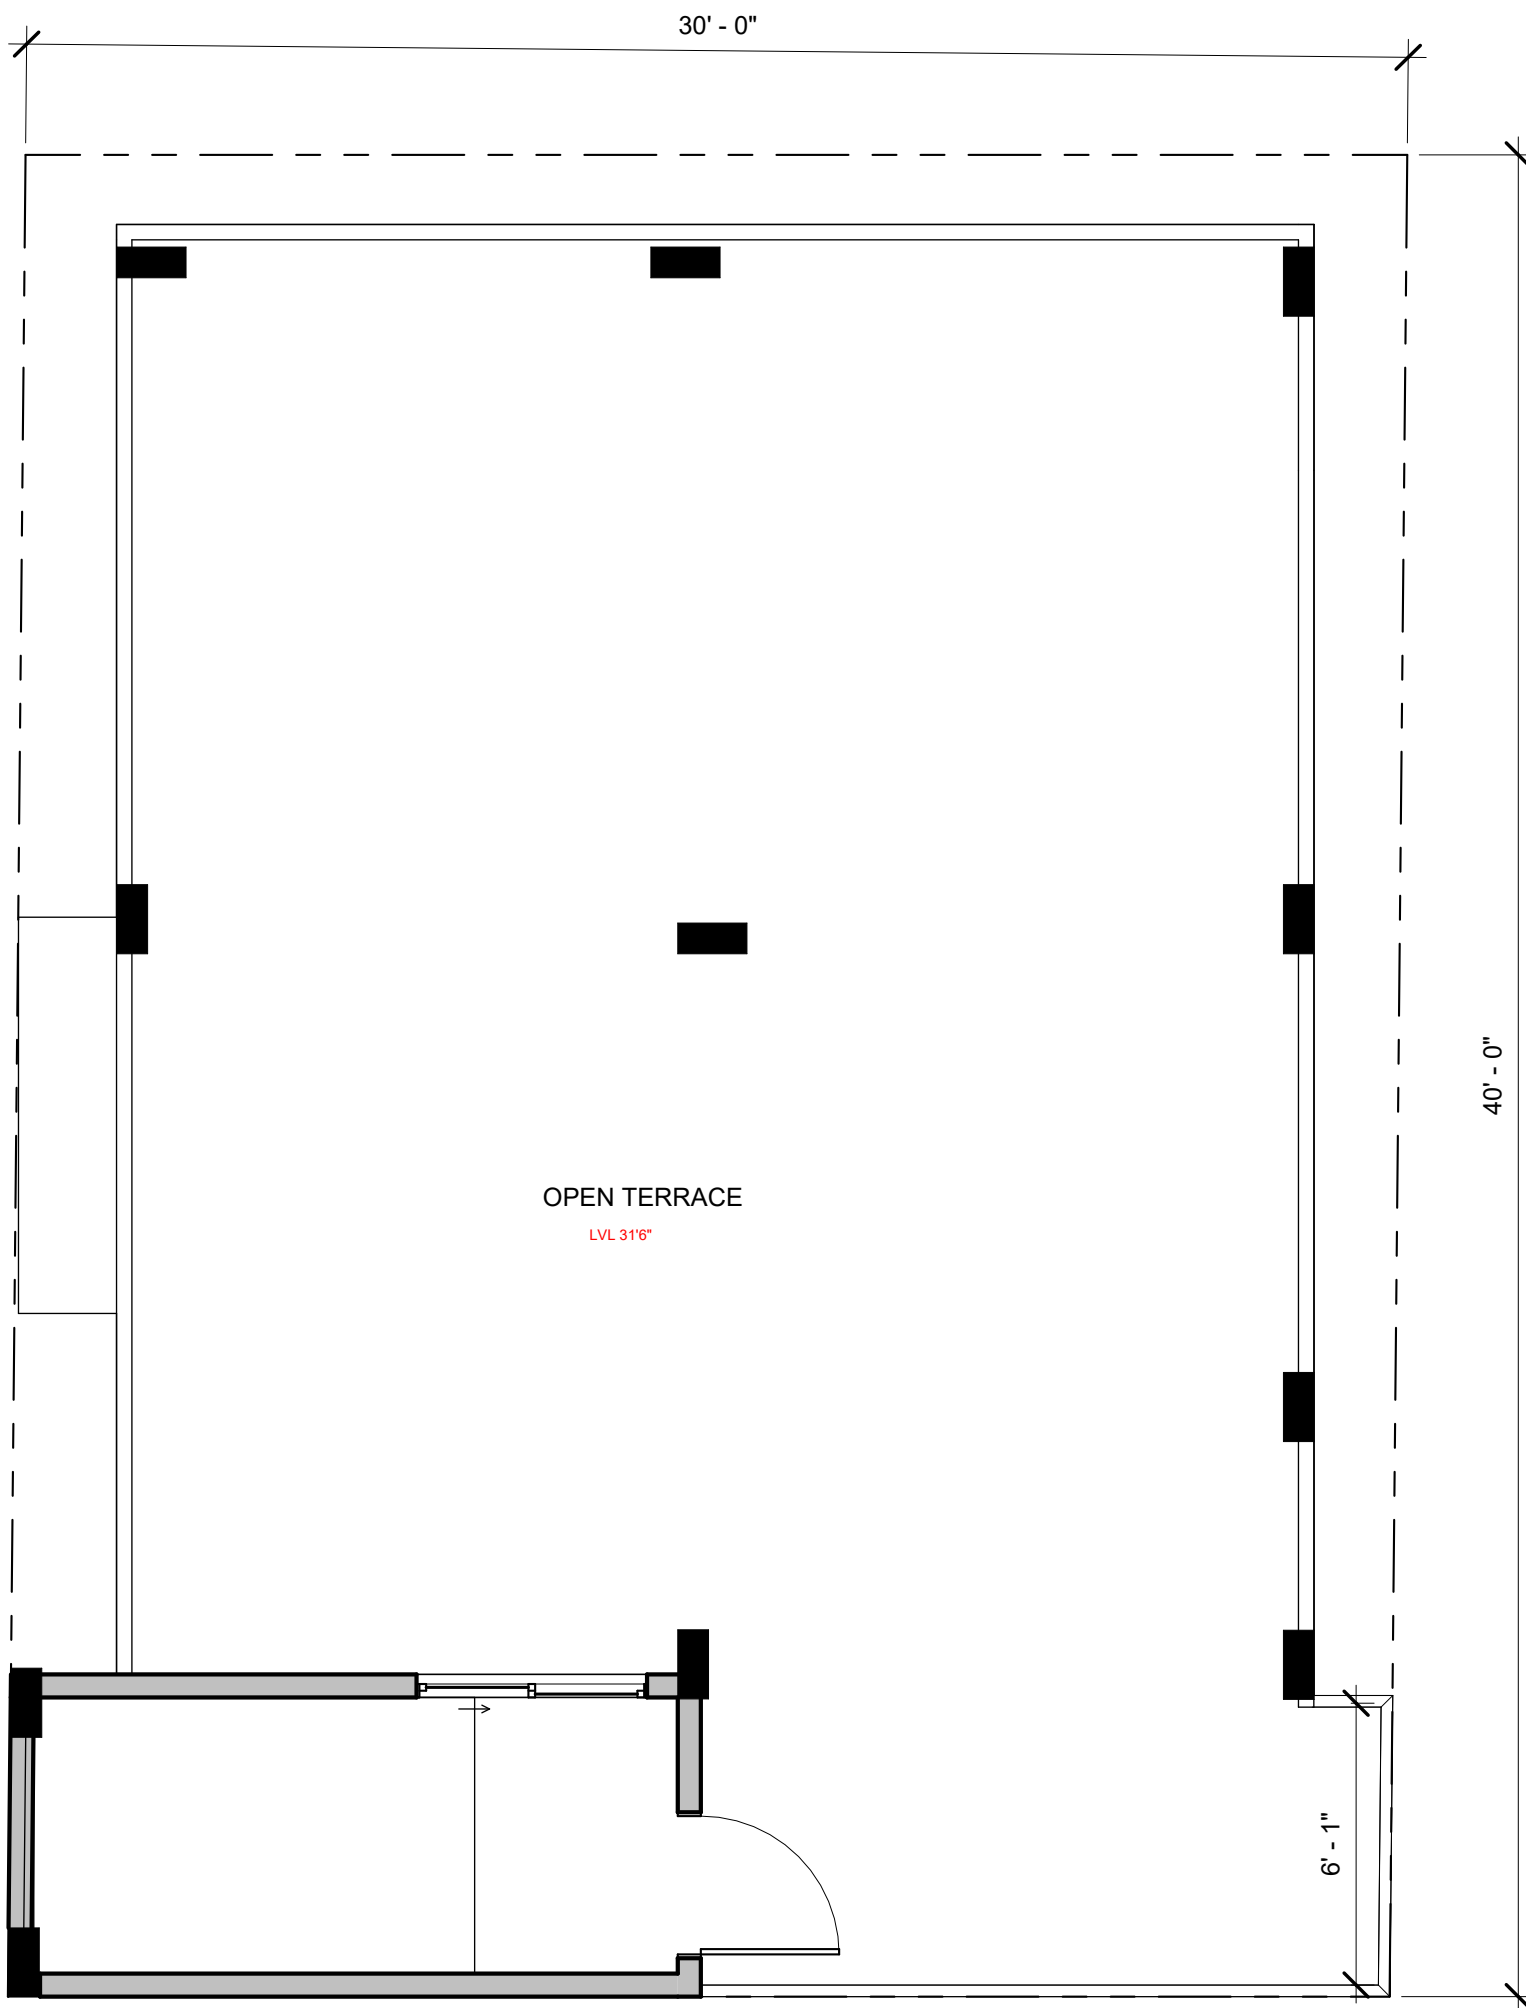

Door Schedule 2

Mark	Width	Height	Count

Window Schedule

Mark	Sill Height	Width	Height	Count

Brick & Bolt

Clayworks, 16/2, 2nd Floor,
 Sobha Alexander Plaza,
 Commissariat Rd,
 Ashok Nagar,
 Bengaluru, Karnataka 560025

Project
**RESIDENCE FOR
 PRAVEEN**

CRN
 270818

Drg. No.
 A103

Date
 16-10-2023

Drawing Title
 TERRACE FLOOR PLAN

Scale
 1 : 50

