

FLOOR HEIGHT - 10'
PLINTH HEIGHT- 2'0"
NO.OF STEPS -19
RISER HEIGHT - 6"

WALL THICKNESS :
EXTERNAL WALL=6"
INTERNAL WALL=4"

Door Schedule				
Mark	Width	Height	Count	AREA

GROUND FLOOR LEVEL

D1	3' - 0"	7' - 0"	4	84 SF
D2	2' - 6"	7' - 0"	6	105 SF
MD	3' - 6"	7' - 0"	2	49 SF
OP1	3' - 0"	7' - 0"	1	21 SF
SD1	6' - 0"	7' - 0"	2	84 SF

Window Schedule						
Type Mark	Width	Height	Sill Height	Head Height	Count	AREA

GROUND FLOOR LEVEL

KW2	4' - 0"	3' - 0"	4' - 0"	7' - 0"	2	24 SF
V1	2' - 0"	2' - 0"	5' - 0"	7' - 0"	3	12 SF
W3	4' - 0"	4' - 0"	3' - 0"	7' - 0"	6	96 SF
W4	5' - 0"	4' - 0"	3' - 0"	7' - 0"	3	60 SF

NOTES:

- Opening schedule may change according to the structural design.
- The layout of columns and beams may change according to the structural design.
- Number of steps may change according to the plinth and parking height desired.
- Thickness of walls is only proposed. It may have to change based on the structural design to avoid column/beam projections.
- The Contractor and the Consultant shall bear no responsibility whatsoever where any drawings provided by it/them in relation to the project / Said Works, does not comply with any applicable laws including the bye-laws of the building/society where such project is situated. Further, it is clarified that it shall be the responsibility of the Owner to ensure any and all compliance of the drawings provided by the Contractor/Consultant.

REV.

CONCEPT - R2

AREA STATEMENT

Name	Area
------	------

ROAD LEVEL

SITE	3600 SF
------	---------

GROUND FLOOR LEVEL

built up area	740 SF
built up area	751 SF
area	123 SF
LIFT	44 SF
parking	1654 SF
Utility	30 SF
balcony	29 SF
balcony	31 SF

LEGENDS

ARCHITECT

Zair

Brick & Bolt

Clayworks CBD, Shoba Alexader
Plaza, Ashok Nagar, Bengaluru,
Karnataka- 560025

Project

Residence for Mr. Rajesh
E Tech Solutions

CRN

257387

Drg. No.

A101

Date


19/02/24


Drawing Title

Ground Floor Plan

Scale

1 : 110

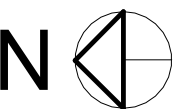

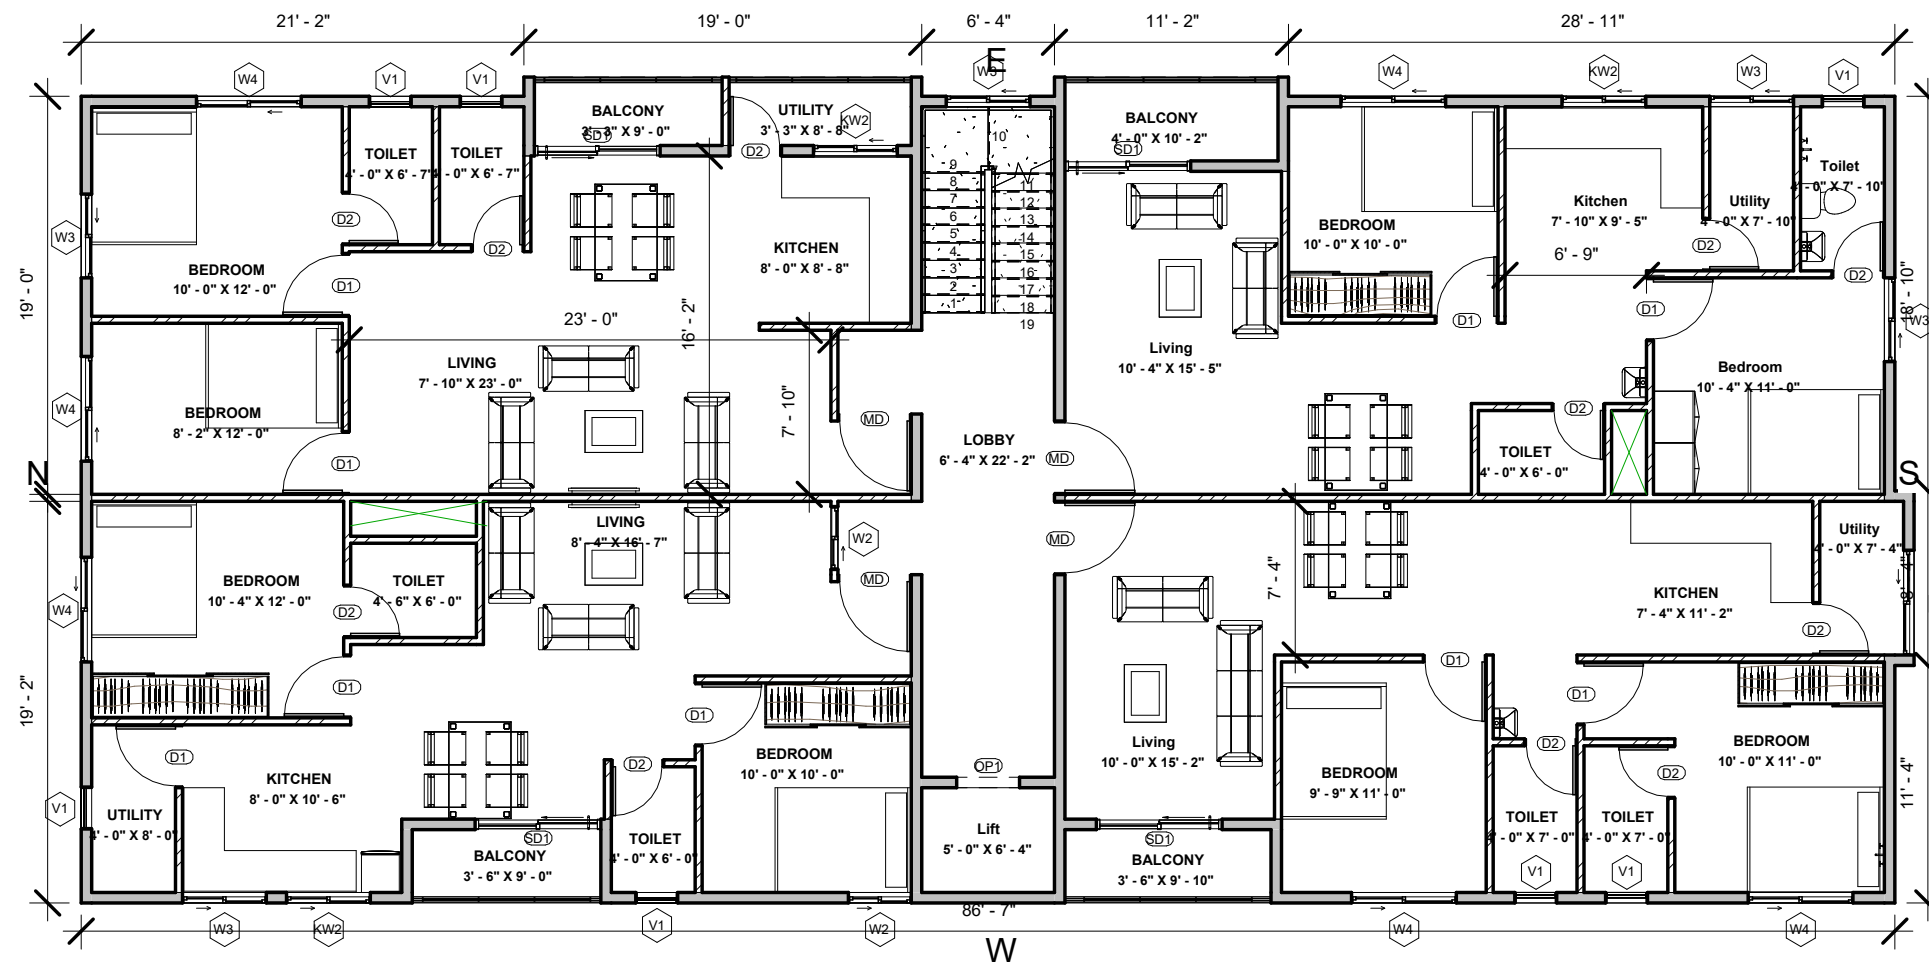

Door Schedule				
Mark	Width	Height	Count	AREA

FIRST FLOOR LEVEL

D1	3' - 0"	7' - 0"	9	189 SF
D2	2' - 6"	7' - 0"	11	193 SF
MD	3' - 6"	7' - 0"	4	98 SF
OP1	3' - 0"	7' - 0"	1	21 SF
SD1	6' - 0"	7' - 0"	4	168 SF

Window Schedule						
Type Mark	Width	Height	Sill Height	Head Height	Count	AREA

FIRST FLOOR LEVEL

KW2	4' - 0"	3' - 0"	4' - 0"	7' - 0"	3	36 SF
V1	2' - 0"	2' - 0"	5' - 0"	7' - 0"	7	28 SF
W2	3' - 0"	4' - 0"	3' - 0"	7' - 0"	2	24 SF
W3	4' - 0"	4' - 0"	3' - 0"	7' - 0"	5	80 SF
W4	5' - 0"	4' - 0"	3' - 0"	7' - 0"	7	140 SF

- NOTES:
- Opening schedule may change according to the structural design.
 - The layout of columns and beams may change according to the structural design.
 - Number of steps may change according to the plinth and parking height desired.
 - Thickness of walls is only proposed. It may have to change based on the structural design to avoid column/beam projections.
 - The Contractor and the Consultant shall bear no responsibility whatsoever where any drawings provided by it/them in relation to the project / Said Works, does not comply with any applicable laws including the bye-laws of the building/society where such project is situated. Further, it is clarified that it shall be the responsibility of the Owner to ensure any and all compliance of the drawings provided by the Contractor/Consultant.

REV.
CONCEPT - R2

AREA STATEMENT

Name	Area
------	------

FIRST FLOOR LEVEL

LIFT	38 SF
lobby	140 SF
built up area	745 SF
built up area	741 SF
built up area	737 SF
built up area	735 SF
BALCONY	29 SF
BALCONY	28 SF
BALCONY	41 SF
BALCONY	34 SF
BALCONY	32 SF
STAIRCASE	65 SF

LEGENDS

ARCHITECT
Zair

Brick & Bolt

Clayworks CBD, Shoba Alexader
Plaza, Ashok Nagar, Bengaluru,
Karnataka- 560025

Project

Residence for Mr. Rajesh
E Tech Solutions

CRN
257387


Drawing Title
First Floor Plan

Drg. No.
A102

Date
19/02/24

Scale
1 : 110



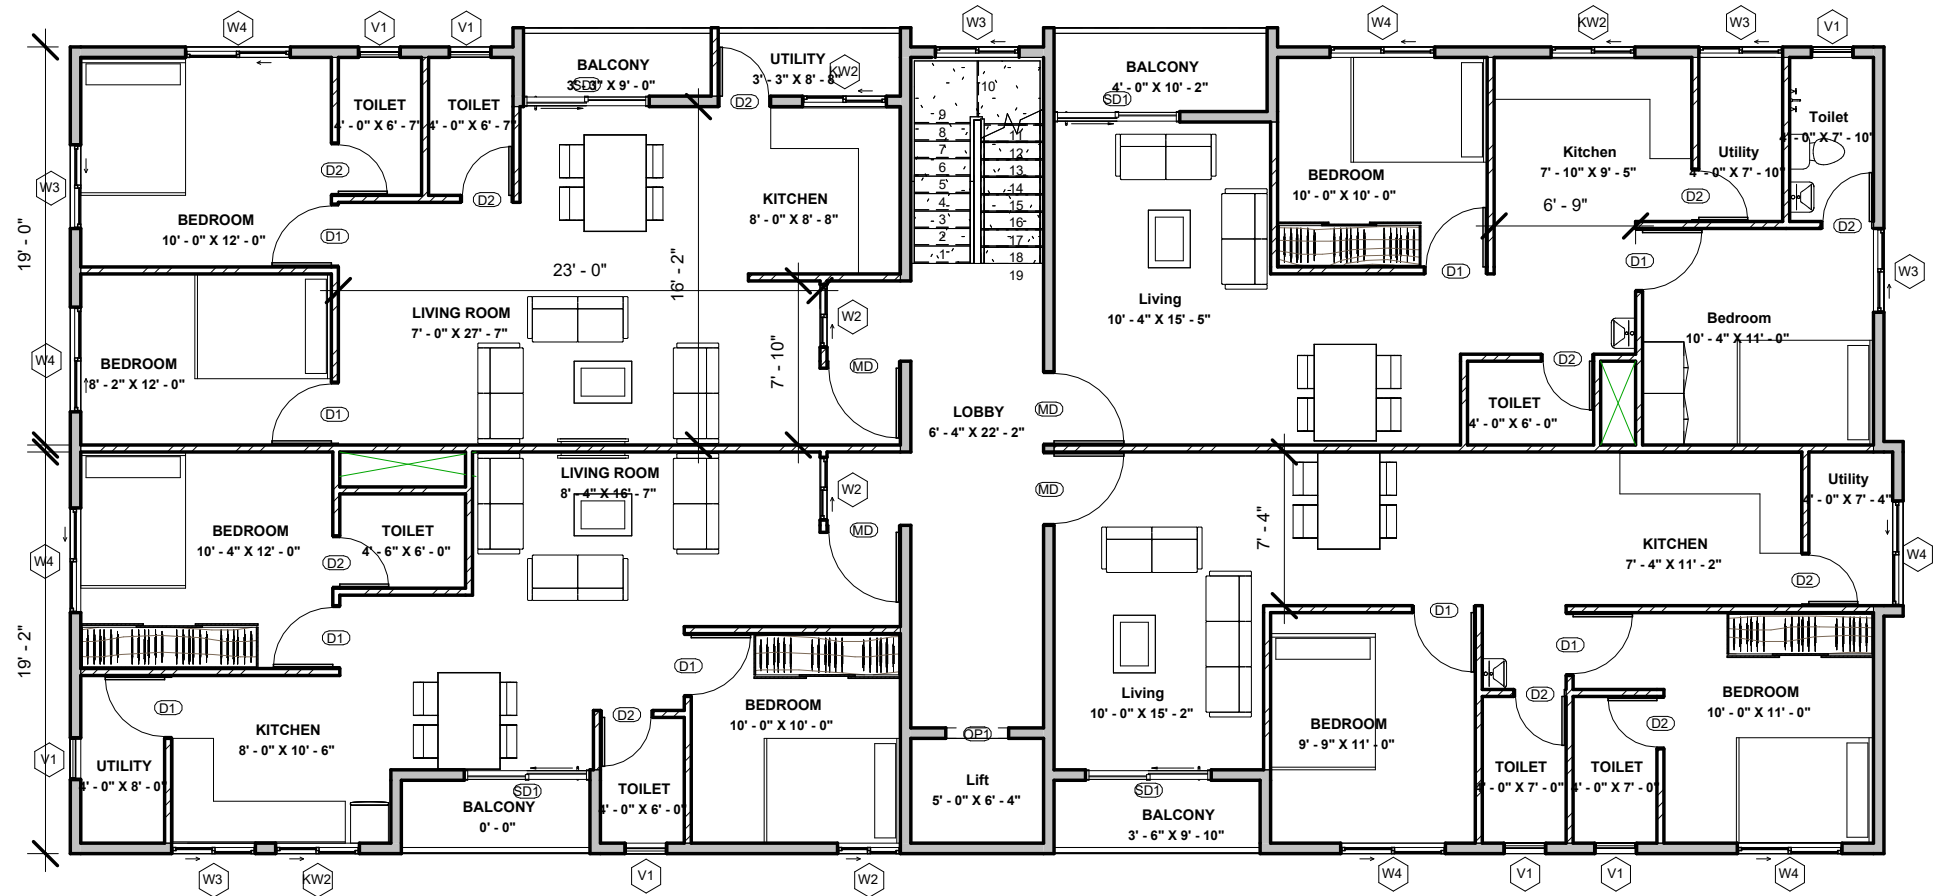

FLOOR HEIGHT - 10'
PLINTH HEIGHT- 2'0"
NO.OF STEPS -19
RISER HEIGHT - 6"

WALL THICKNESS :
EXTERNAL WALL=6"
INTERNAL WALL=4"

Door Schedule				
Mark	Width	Height	Count	AREA

SECOND FLOOR LEVEL				
D1	3' - 0"	7' - 0"	9	189 SF
D2	2' - 6"	7' - 0"	11	193 SF
MD	3' - 6"	7' - 0"	4	98 SF
OP1	3' - 0"	7' - 0"	1	21 SF
SD1	6' - 0"	7' - 0"	4	168 SF

Window Schedule						
Type Mark	Width	Height	Sill Height	Head Height	Count	AREA

SECOND FLOOR LEVEL						
KW2	4' - 0"	3' - 0"	4' - 0"	7' - 0"	3	36 SF
V1	2' - 0"	2' - 0"	5' - 0"	7' - 0"	7	28 SF
W2	3' - 0"	4' - 0"	3' - 0"	7' - 0"	3	36 SF
W3	4' - 0"	4' - 0"	3' - 0"	7' - 0"	5	80 SF
W4	5' - 0"	4' - 0"	3' - 0"	7' - 0"	7	140 SF

- NOTES:
- Opening schedule may change according to the structural design.
 - The layout of columns and beams may change according to the structural design.
 - Number of steps may change according to the plinth and parking height desired.
 - Thickness of walls is only proposed. It may have to change based on the structural design to avoid column/beam projections.
 - The Contractor and the Consultant shall bear no responsibility whatsoever where any drawings provided by it/them in relation to the project / Said Works, does not comply with any applicable laws including the bye-laws of the building/society where such project is situated. Further, it is clarified that it shall be the responsibility of the Owner to ensure any and all compliance of the drawings provided by the Contractor/Consultant.

REV.
CONCEPT - R2

AREA STATEMENT

Name	Area
------	------

SECOND FLOOR LEVEL

BALCONY	29 SF
UTILITY	28 SF
BALCONY	41 SF
BALCONY	34 SF
UTILITY	32 SF
built up area	735 SF
built up area	745 SF
LIFT	38 SF
built up area	737 SF
built up area	741 SF
STAIRCASE	65 SF
lobby	140 SF

LEGENDS

ARCHITECT
Zair

Brick & Bolt

Clayworks CBD, Shoba Alexader
Plaza, Ashok Nagar, Bengaluru,
Karnataka- 560025

Project
Residence for Mr. Rajesh
E Tech Solutions

CRN
257387


Drg. No.
A103

Date
19/02/24

Drawing Title
Second Floor Plan

Scale
1 : 110



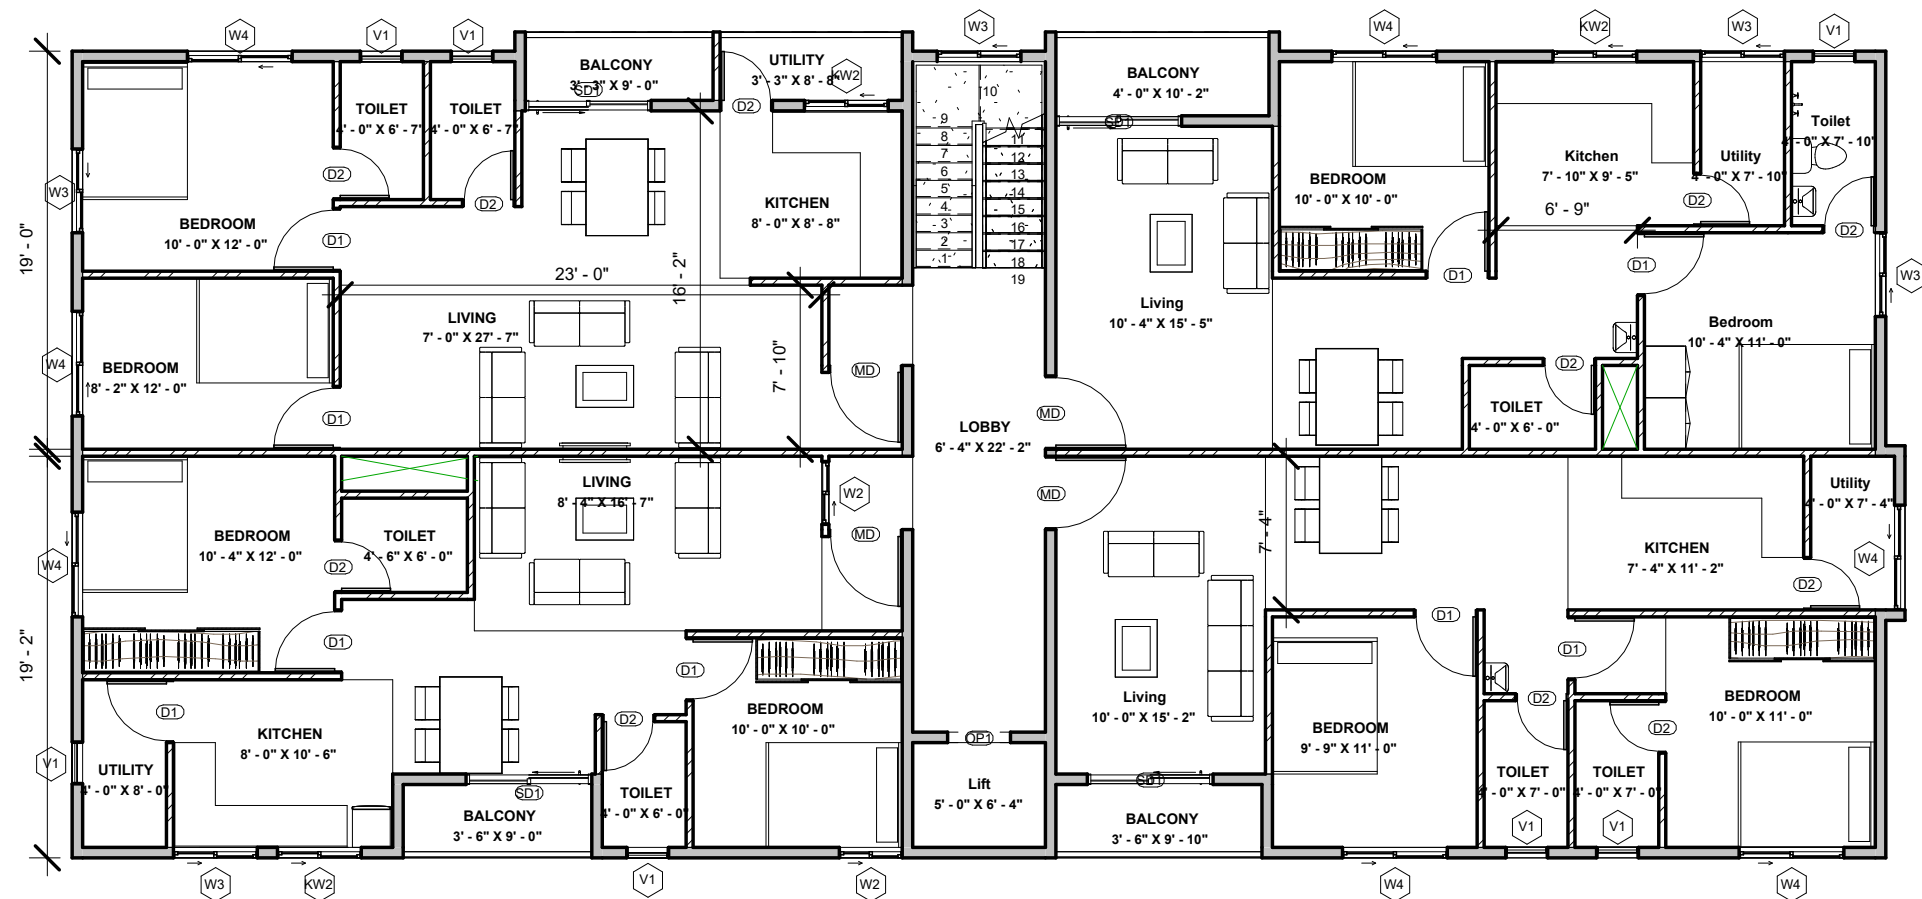

Door Schedule					
Mark	Width	Height	Count	AREA	

THIRD FLOOR LEVEL					
D1	3' - 0"	7' - 0"	9	189 SF	
D2	2' - 6"	7' - 0"	11	193 SF	
MD	3' - 6"	7' - 0"	4	98 SF	
OP1	3' - 0"	7' - 0"	1	21 SF	
SD1	6' - 0"	7' - 0"	4	168 SF	

Window Schedule						
Type Mark	Width	Height	Sill Height	Head Height	Count	AREA

THIRD FLOOR LEVEL						
KW2	4' - 0"	3' - 0"	4' - 0"	7' - 0"	3	36 SF
V1	2' - 0"	2' - 0"	5' - 0"	7' - 0"	7	28 SF
W2	3' - 0"	4' - 0"	3' - 0"	7' - 0"	2	24 SF
W3	4' - 0"	4' - 0"	3' - 0"	7' - 0"	5	80 SF
W4	5' - 0"	4' - 0"	3' - 0"	7' - 0"	7	140 SF

- NOTES:
- Opening schedule may change according to the structural design.
 - The layout of columns and beams may change according to the structural design.
 - Number of steps may change according to the plinth and parking height desired.
 - Thickness of walls is only proposed. It may have to change based on the structural design to avoid column/beam projections.
 - The Contractor and the Consultant shall bear no responsibility whatsoever where any drawings provided by it/them in relation to the project / Said Works, does not comply with any applicable laws including the bye-laws of the building/society where such project is situated. Further, it is clarified that it shall be the responsibility of the Owner to ensure any and all compliance of the drawings provided by the Contractor/Consultant.

REV.
CONCEPT - R2

AREA STATEMENT

Name	Area
------	------

THIRD FLOOR LEVEL	
built up area	735 SF
BALCONY	29 SF
UTILITY	28 SF
BALCONY	41 SF
BALCONY	34 SF
BALCONY	32 SF
built up area	745 SF
built up area	741 SF
lobby	140 SF
built up area	737 SF
LIFT	38 SF

LEGENDS

ARCHITECT
Zair

Brick & Bolt

Clayworks CBD, Shoba Alexader
Plaza, Ashok Nagar, Bengaluru,
Karnataka- 560025

Project
Residence for Mr. Rajesh
E Tech Solutions

CRN

257387

Drg. No.

A104

Date

19/02/24


Drawing Title

Third Floor Plan

Scale

1 : 110



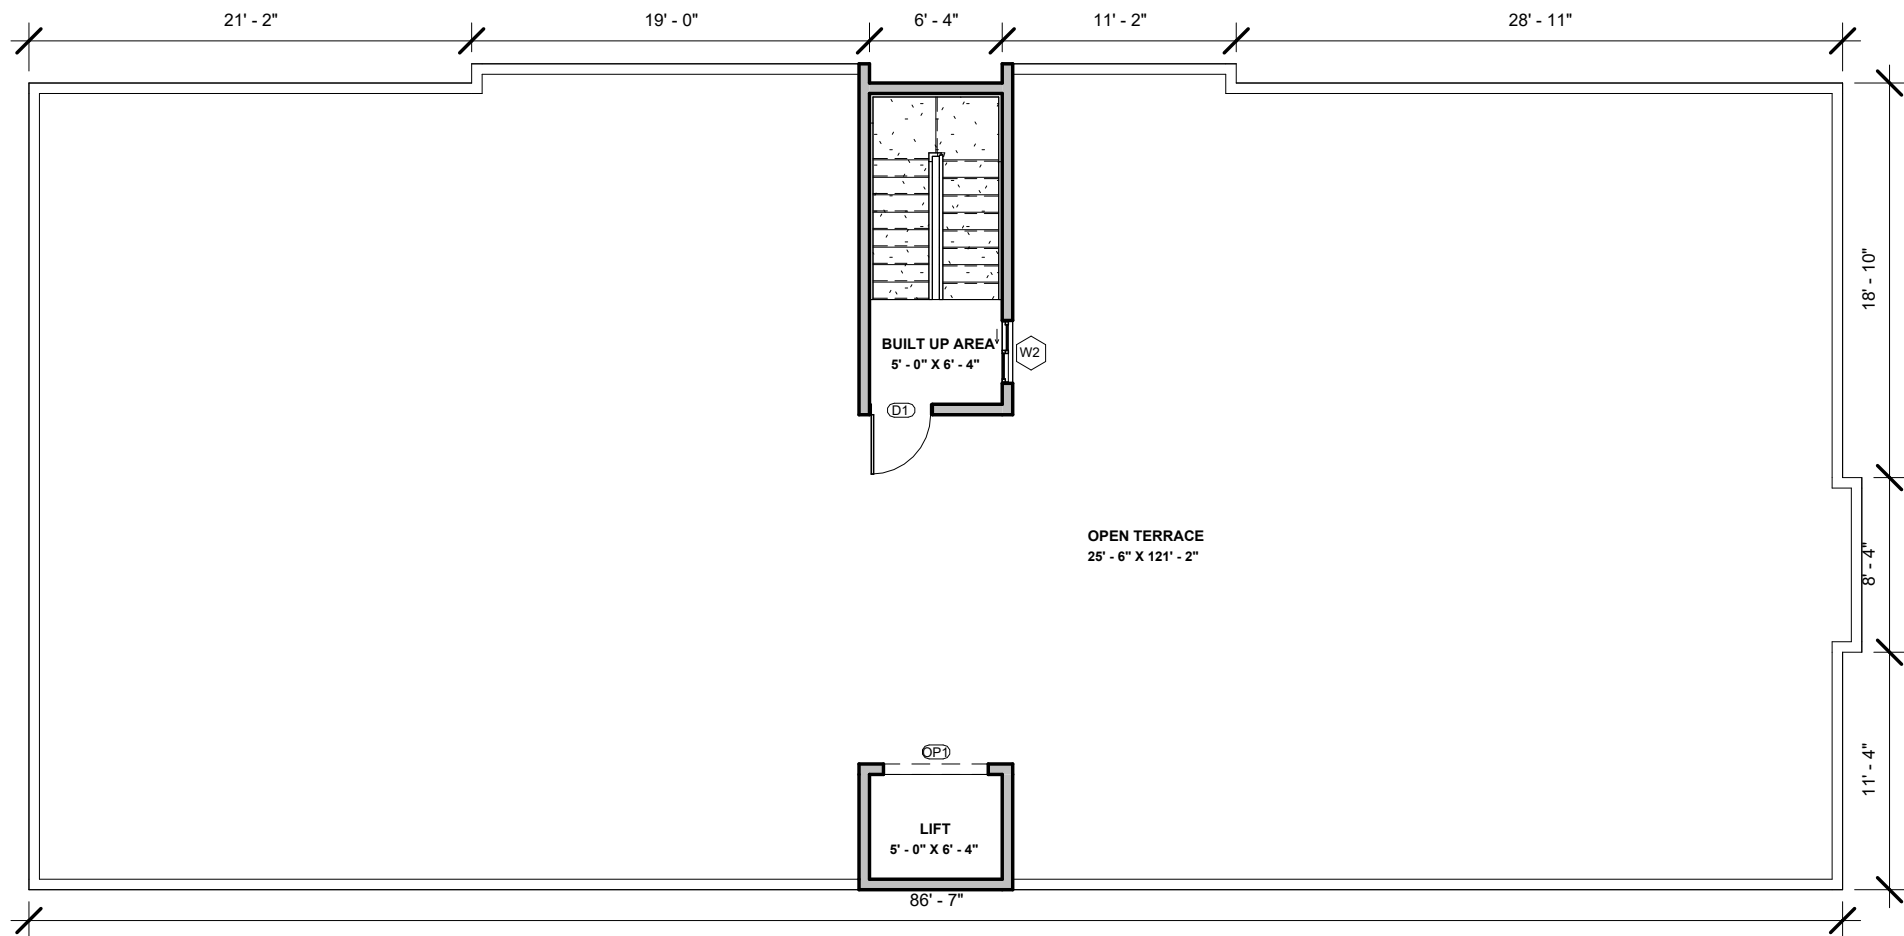

Door Schedule

Mark	Width	Height	Count	AREA
------	-------	--------	-------	------

TERRACE FLOOR LEVEL

D1	3' - 0"	7' - 0"	1	21 SF
OP1	5' - 0"	7' - 0"	1	35 SF

Grand total 2405 SF

Window Schedule

Type Mark	Width	Height	Sill Height	Head Height	Count	AREA
-----------	-------	--------	-------------	-------------	-------	------

TERRACE FLOOR LEVEL

W2	3' - 0"	4' - 0"	3' - 0"	7' - 0"	1	12 SF
----	---------	---------	---------	---------	---	-------

Grand total 1140 SF

NOTES:

- Opening schedule may change according to the structural design.
- The layout of columns and beams may change according to the structural design.
- Number of steps may change according to the plinth and parking height desired.
- Thickness of walls is only proposed. It may have to change based on the structural design to avoid column/beam projections.
- The Contractor and the Consultant shall bear no responsibility whatsoever where any drawings provided by it/them in relation to the project / Said Works, does not comply with any applicable laws including the bye-laws of the building/society where such project is situated. Further, it is clarified that it shall be the responsibility of the Owner to ensure any and all compliance of the drawings provided by the Contractor/Consultant.

REV.

CONCEPT - R2

AREA STATEMENT

Name	Area
------	------

TERRACE FLOOR LEVEL

open terrace	3206 SF
LIFT	44 SF
built up area	117 SF

LEGENDS

ARCHITECT

Zair

Brick & Bolt

Clayworks CBD, Shoba Alexader
Plaza, Ashok Nagar, Bengaluru,
Karnataka- 560025

Project

Residence for Mr. Rajesh
E Tech Solutions

CRN

257387

Drg. No.

A105

Date

19/02/24

Drawing Title

Terrace

Scale

1 : 110

