

1 GROUND FLOOR LEVEL
1 : 80

- NOTES:
- Opening schedule may change according to the structural design.
 - The layout of columns and beams may change according to the structural design.
 - Number of steps may change according to the plinth and parking height desired.
 - Thickness of walls is only proposed. It may have to change based on the structural design to avoid column/beam projections.
 - The Contractor and the Consultant shall bear no responsibility whatsoever where any drawings provided by it/them in relation to the project / Said Works, does not comply with any applicable laws including the bye-laws of the building/society where such project is situated. Further, it is clarified that it shall be the responsibility of the Owner to ensure any and all compliance of the drawings provided by the Contractor/Consultant.

REV.
CONCEPT - R0

AREA STATEMENT

NOTES

FLOOR HEIGHT - 10'
PLINTH HEIGHT- 1'6"
NO.OF STEPS -19
RISER HEIGHT - 6"

WALL THICKNESS :
EXTERNAL WALL=6"
INTERNAL WALL=4"

ARCHITECT
KAUSTUBH

Brick & Bolt

Clayworks CBD, Shoba Alexader
Plaza, Ashok Nagar, Bengaluru,
Karnataka- 560025

Project
**Residence for
Mr. SHASHI
RAO**

CRN
243672


Drg. No.
A101


Date
11/21/22

Drawing Title
GROUND FLOOR PLAN

Scale
1 : 80

NORTH

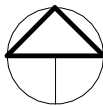

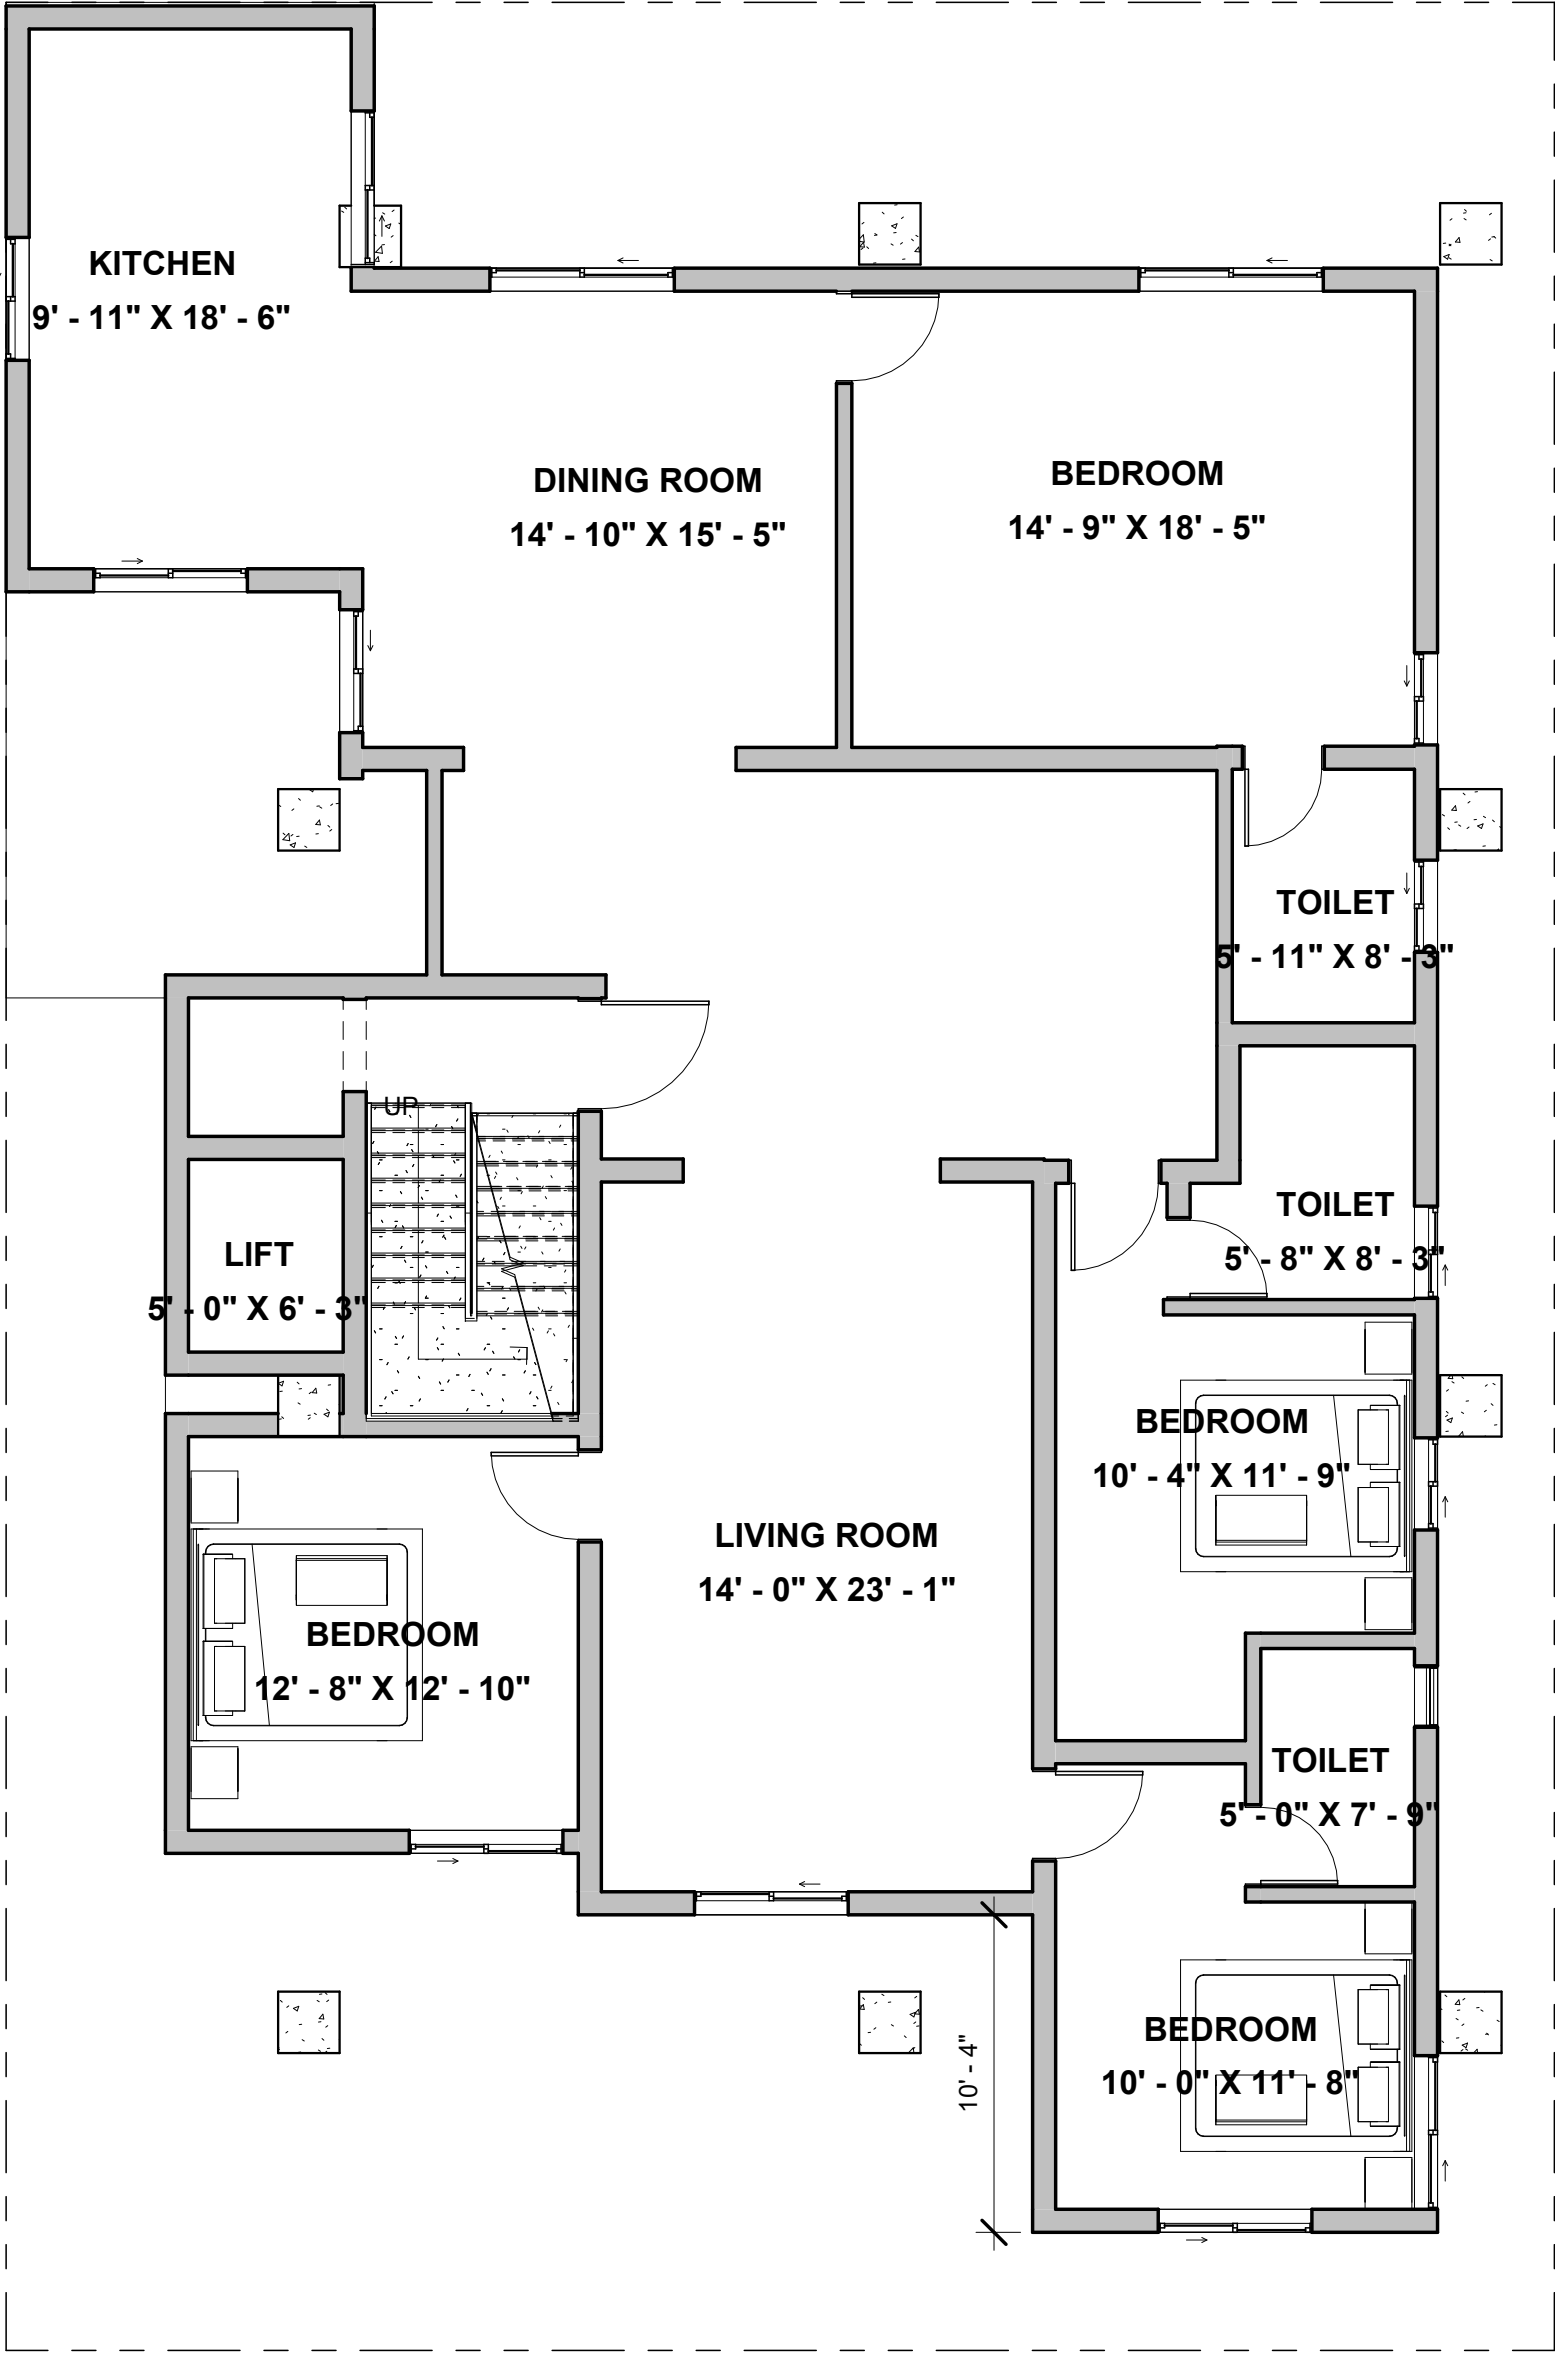

① FIRST FLOOR LEVEL
1 : 75

- NOTES:
- Opening schedule may change according to the structural design.
 - The layout of columns and beams may change according to the structural design.
 - Number of steps may change according to the plinth and parking height desired.
 - Thickness of walls is only proposed. It may have to change based on the structural design to avoid column/beam projections.
 - The Contractor and the Consultant shall bear no responsibility whatsoever where any drawings provided by it/them in relation to the project / Said Works, does not comply with any applicable laws including the bye-laws of the building/society where such project is situated. Further, it is clarified that it shall be the responsibility of the Owner to ensure any and all compliance of the drawings provided by the Contractor/Consultant.

REV.
CONCEPT - R0

AREA STATEMENT

NOTES

FLOOR HEIGHT - 10'
PLINTH HEIGHT- 1'6"
NO.OF STEPS -19
RISER HEIGHT - 6"

WALL THICKNESS :
EXTERNAL WALL=6"
INTERNAL WALL=4"

ARCHITECT
KAUSTUBH

Brick & Bolt

Clayworks CBD, Shoba Alexander
Plaza, Ashok Nagar, Bengaluru,
Karnataka- 560025

Project
**Residence for
Mr. SHASHI
RAO**

CRN
243672


Drg. No.
A106


Date
11/21/22

Drawing Title
FIRST FLOOR PLAN

Scale
1 : 75

NORTH

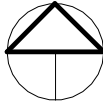

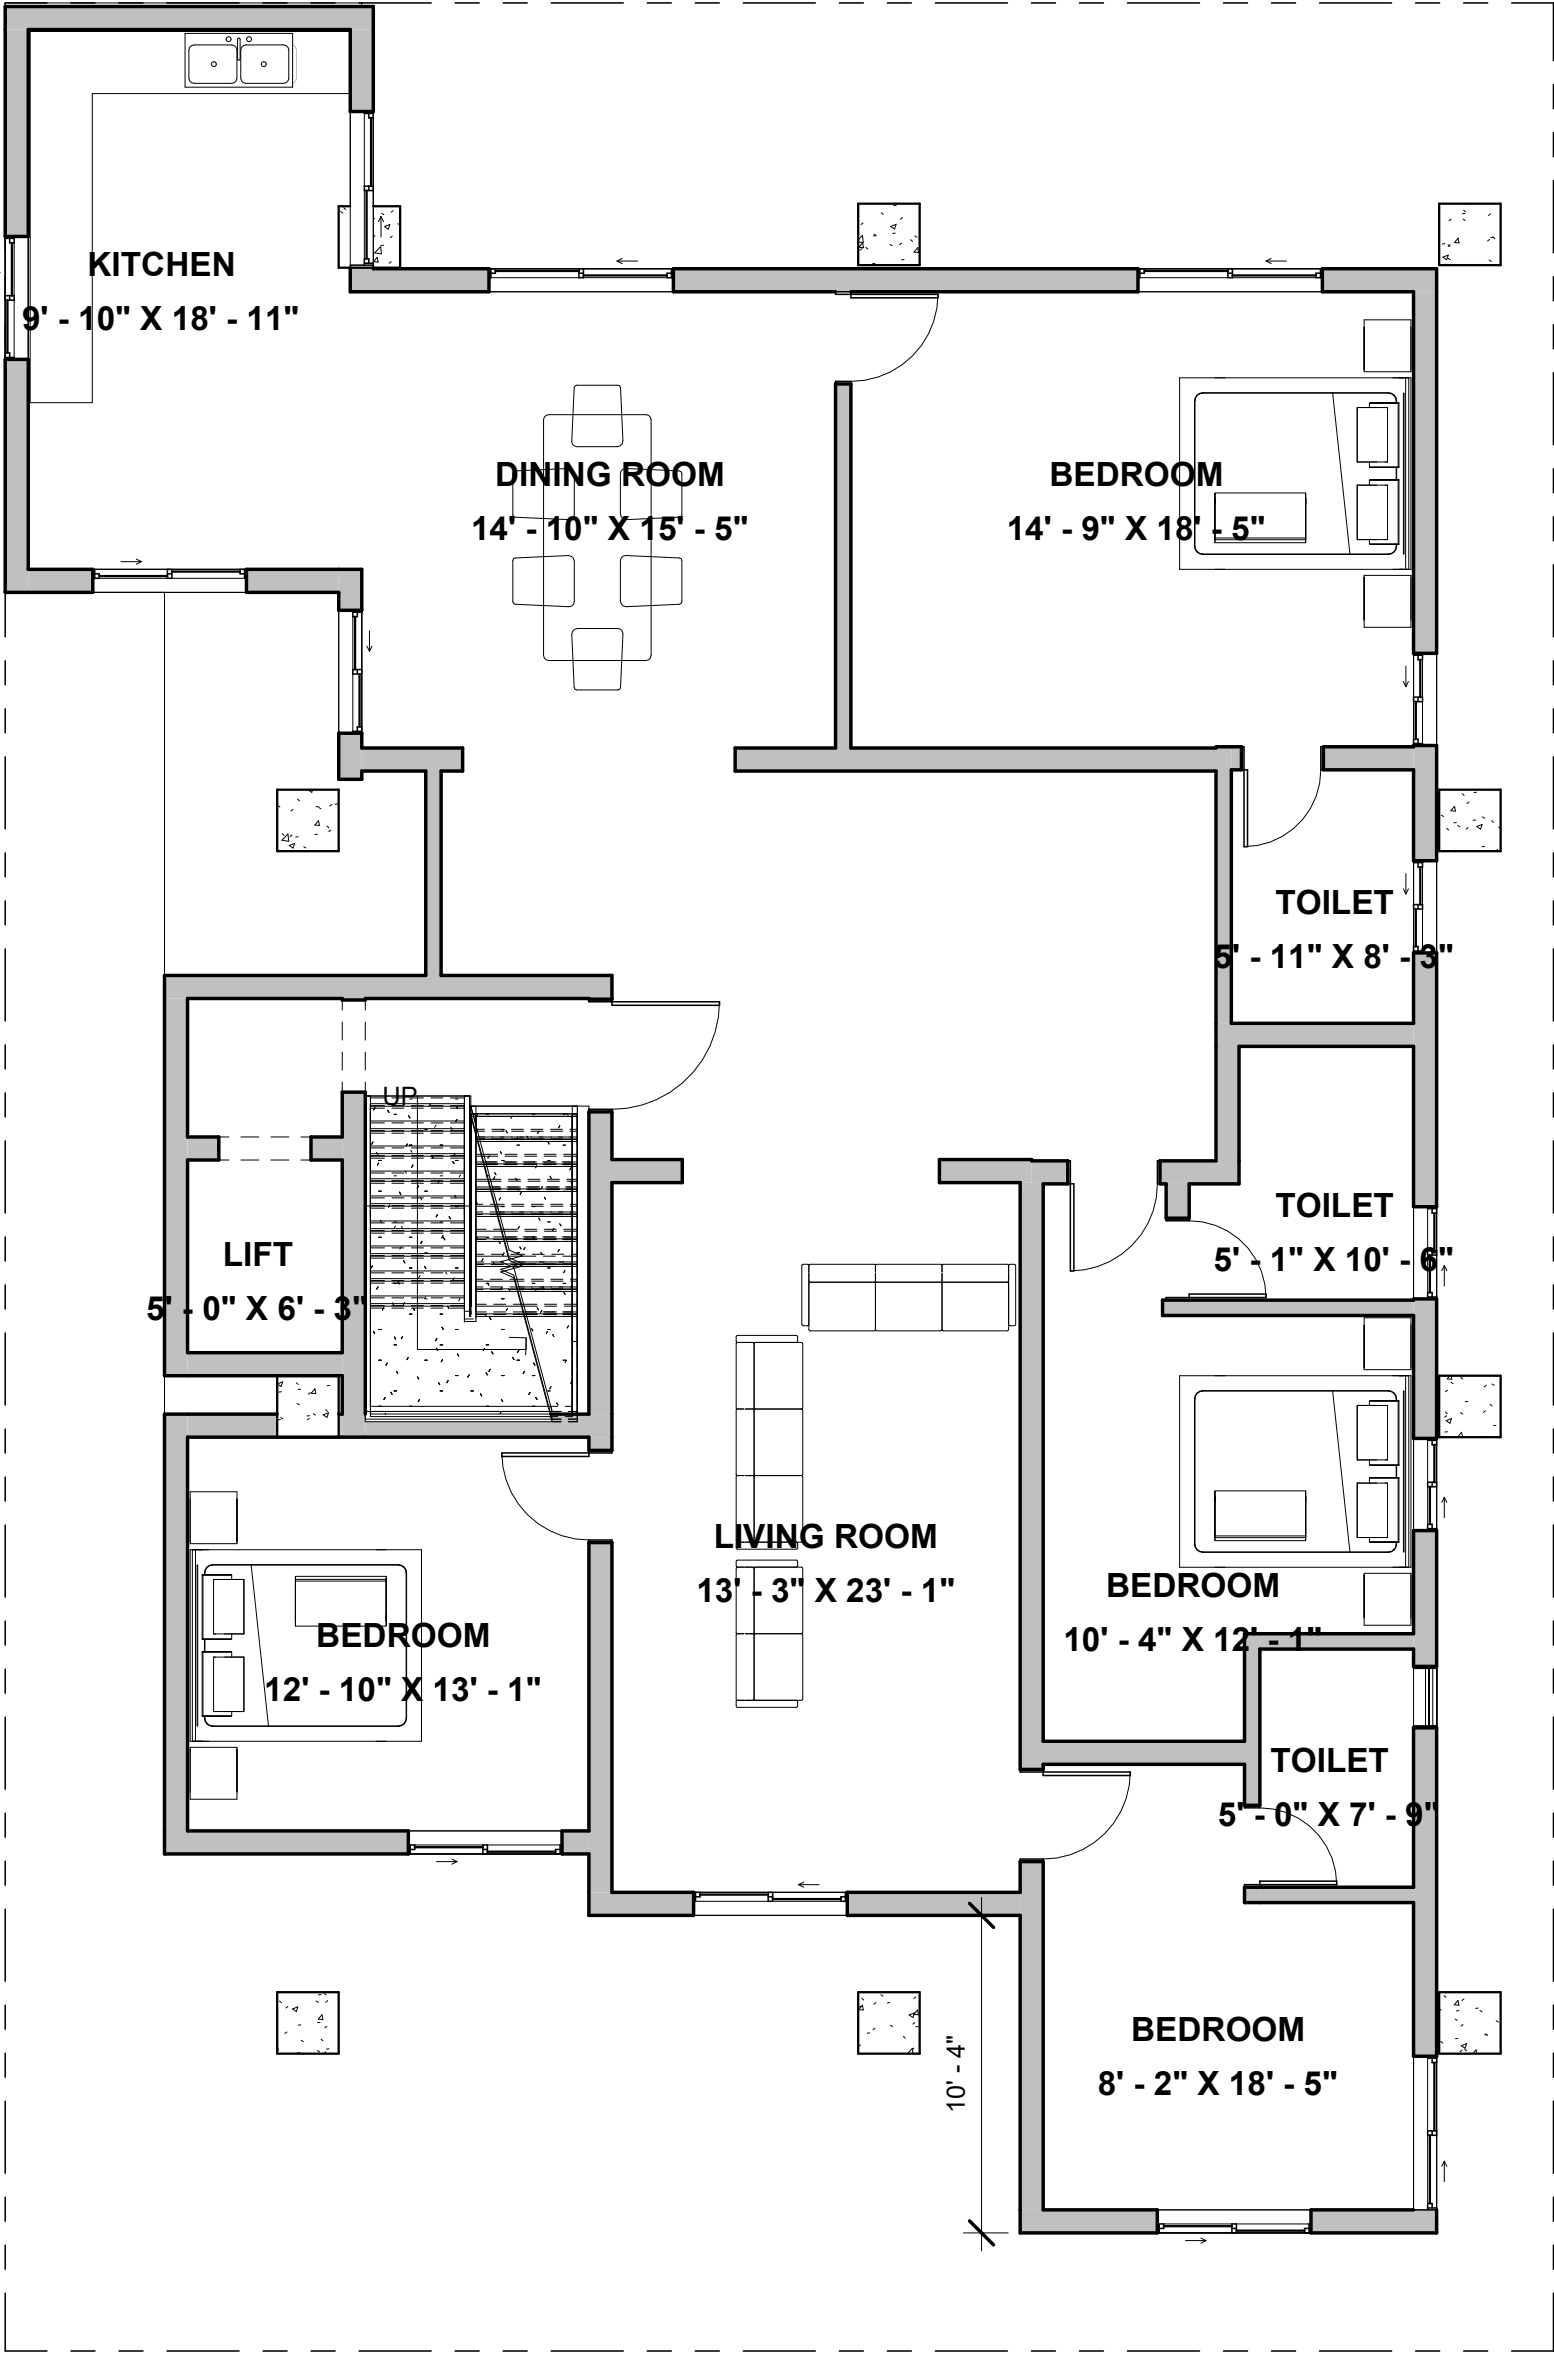

1 SECOND FLOOR LEVEL
1 : 75

- NOTES:
- Opening schedule may change according to the structural design.
 - The layout of columns and beams may change according to the structural design.
 - Number of steps may change according to the plinth and parking height desired.
 - Thickness of walls is only proposed. It may have to change based on the structural design to avoid column/beam projections.
 - The Contractor and the Consultant shall bear no responsibility whatsoever where any drawings provided by it/them in relation to the project / Said Works, does not comply with any applicable laws including the bye-laws of the building/society where such project is situated. Further, it is clarified that it shall be the responsibility of the Owner to ensure any and all compliance of the drawings provided by the Contractor/Consultant.

REV.
CONCEPT - R0

AREA STATEMENT

NOTES

FLOOR HEIGHT - 10'
PLINTH HEIGHT- 1'6"
NO.OF STEPS -19
RISER HEIGHT - 6"

WALL THICKNESS :
EXTERNAL WALL=6"
INTERNAL WALL=4"

ARCHITECT
KAUSTUBH

Brick & Bolt

Clayworks CBD, Shoba Alexader Plaza, Ashok Nagar, Bengaluru, Karnataka- 560025

Project
Residence for
Mr. SHASHI
RAO

CRN
243672


Drg. No.
A107


Date
11/21/22

Drawing Title
SECOND FLOOR PLAN

Scale
1 : 75

NORTH

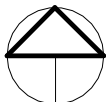

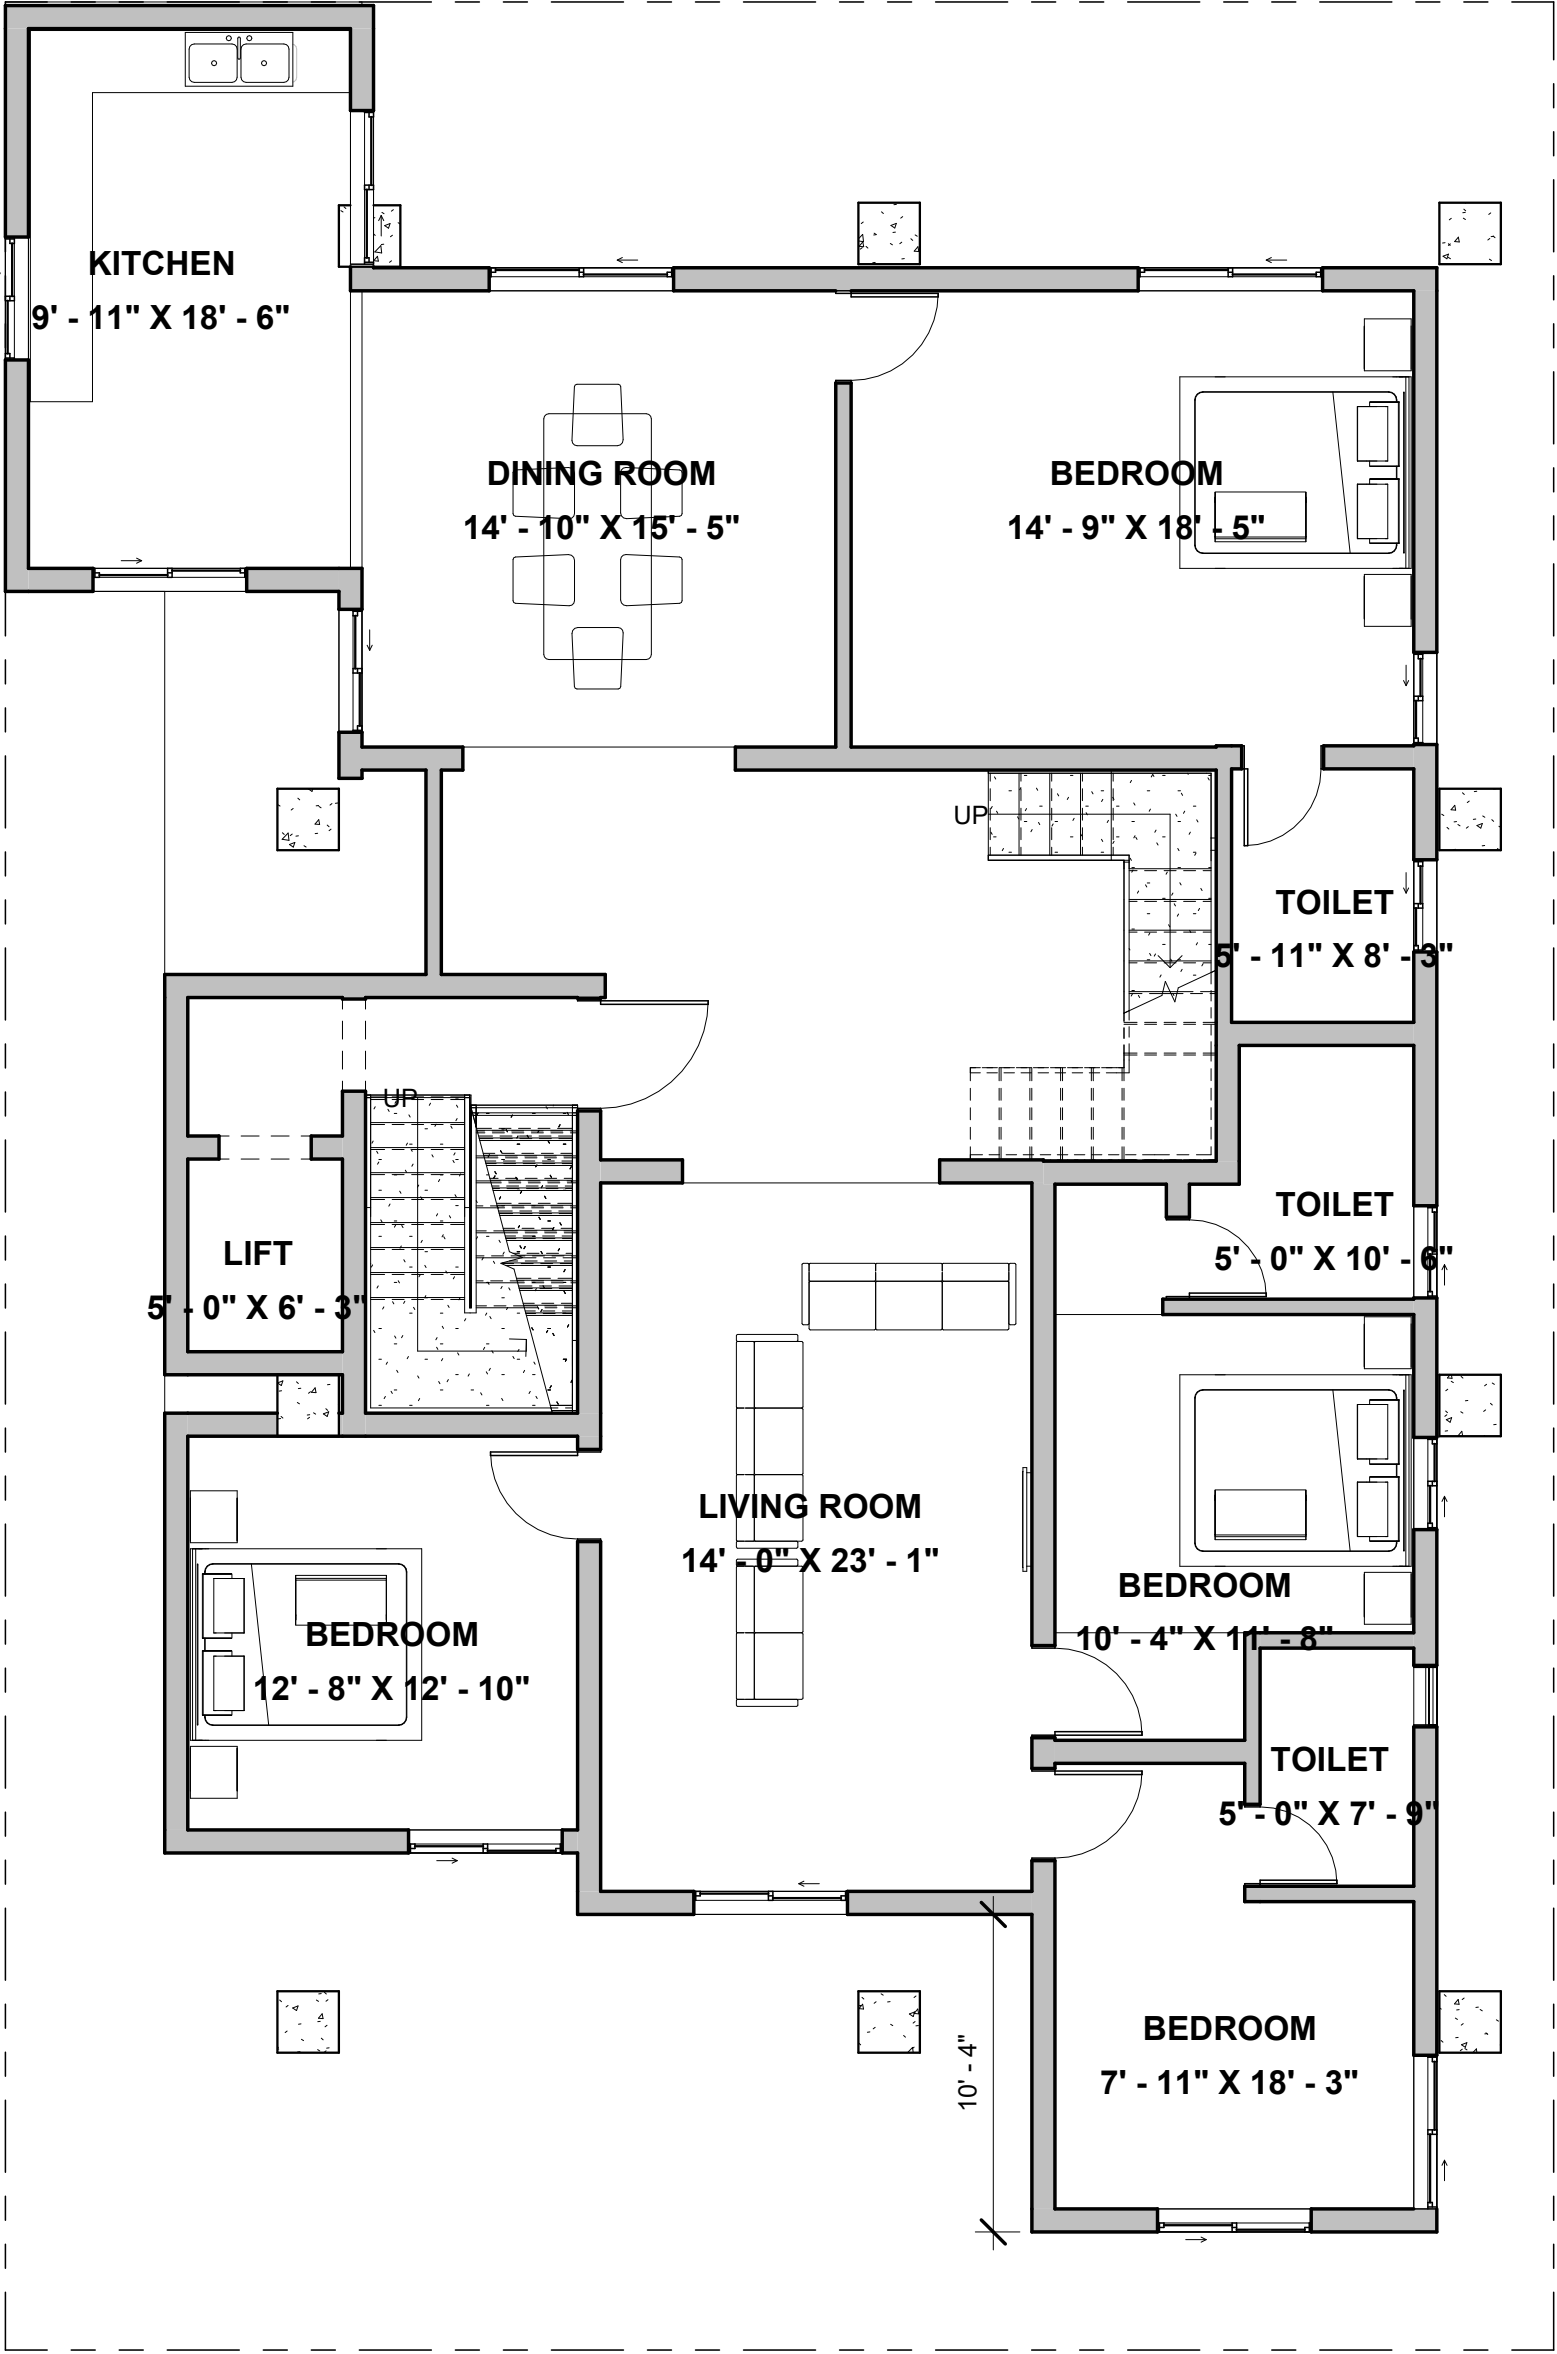

- NOTES:
- Opening schedule may change according to the structural design.
 - The layout of columns and beams may change according to the structural design.
 - Number of steps may change according to the plinth and parking height desired.
 - Thickness of walls is only proposed. It may have to change based on the structural design to avoid column/beam projections.
 - The Contractor and the Consultant shall bear no responsibility whatsoever where any drawings provided by it/them in relation to the project / Said Works, does not comply with any applicable laws including the bye-laws of the building/society where such project is situated. Further, it is clarified that it shall be the responsibility of the Owner to ensure any and all compliance of the drawings provided by the Contractor/Consultant.

REV.
CONCEPT - R0

AREA STATEMENT

NOTES

FLOOR HEIGHT - 10'
PLINTH HEIGHT- 1'6"
NO.OF STEPS -19
RISER HEIGHT - 6"

WALL THICKNESS :
EXTERNAL WALL=6"
INTERNAL WALL=4"

ARCHITECT
KAUSTUBH

1 THIRD FLOOR PLAN
1 : 75

Brick & Bolt

Clayworks CBD, Shoba Alexader
Plaza, Ashok Nagar, Bengaluru,
Karnataka- 560025

Project
Residence for
Mr. SHASHI
RAO

CRN
243672


Drg. No.
A108


Date
11/21/22

Drawing Title
THIRD FLOOR PLAN

Scale
1 : 75

NORTH

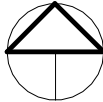

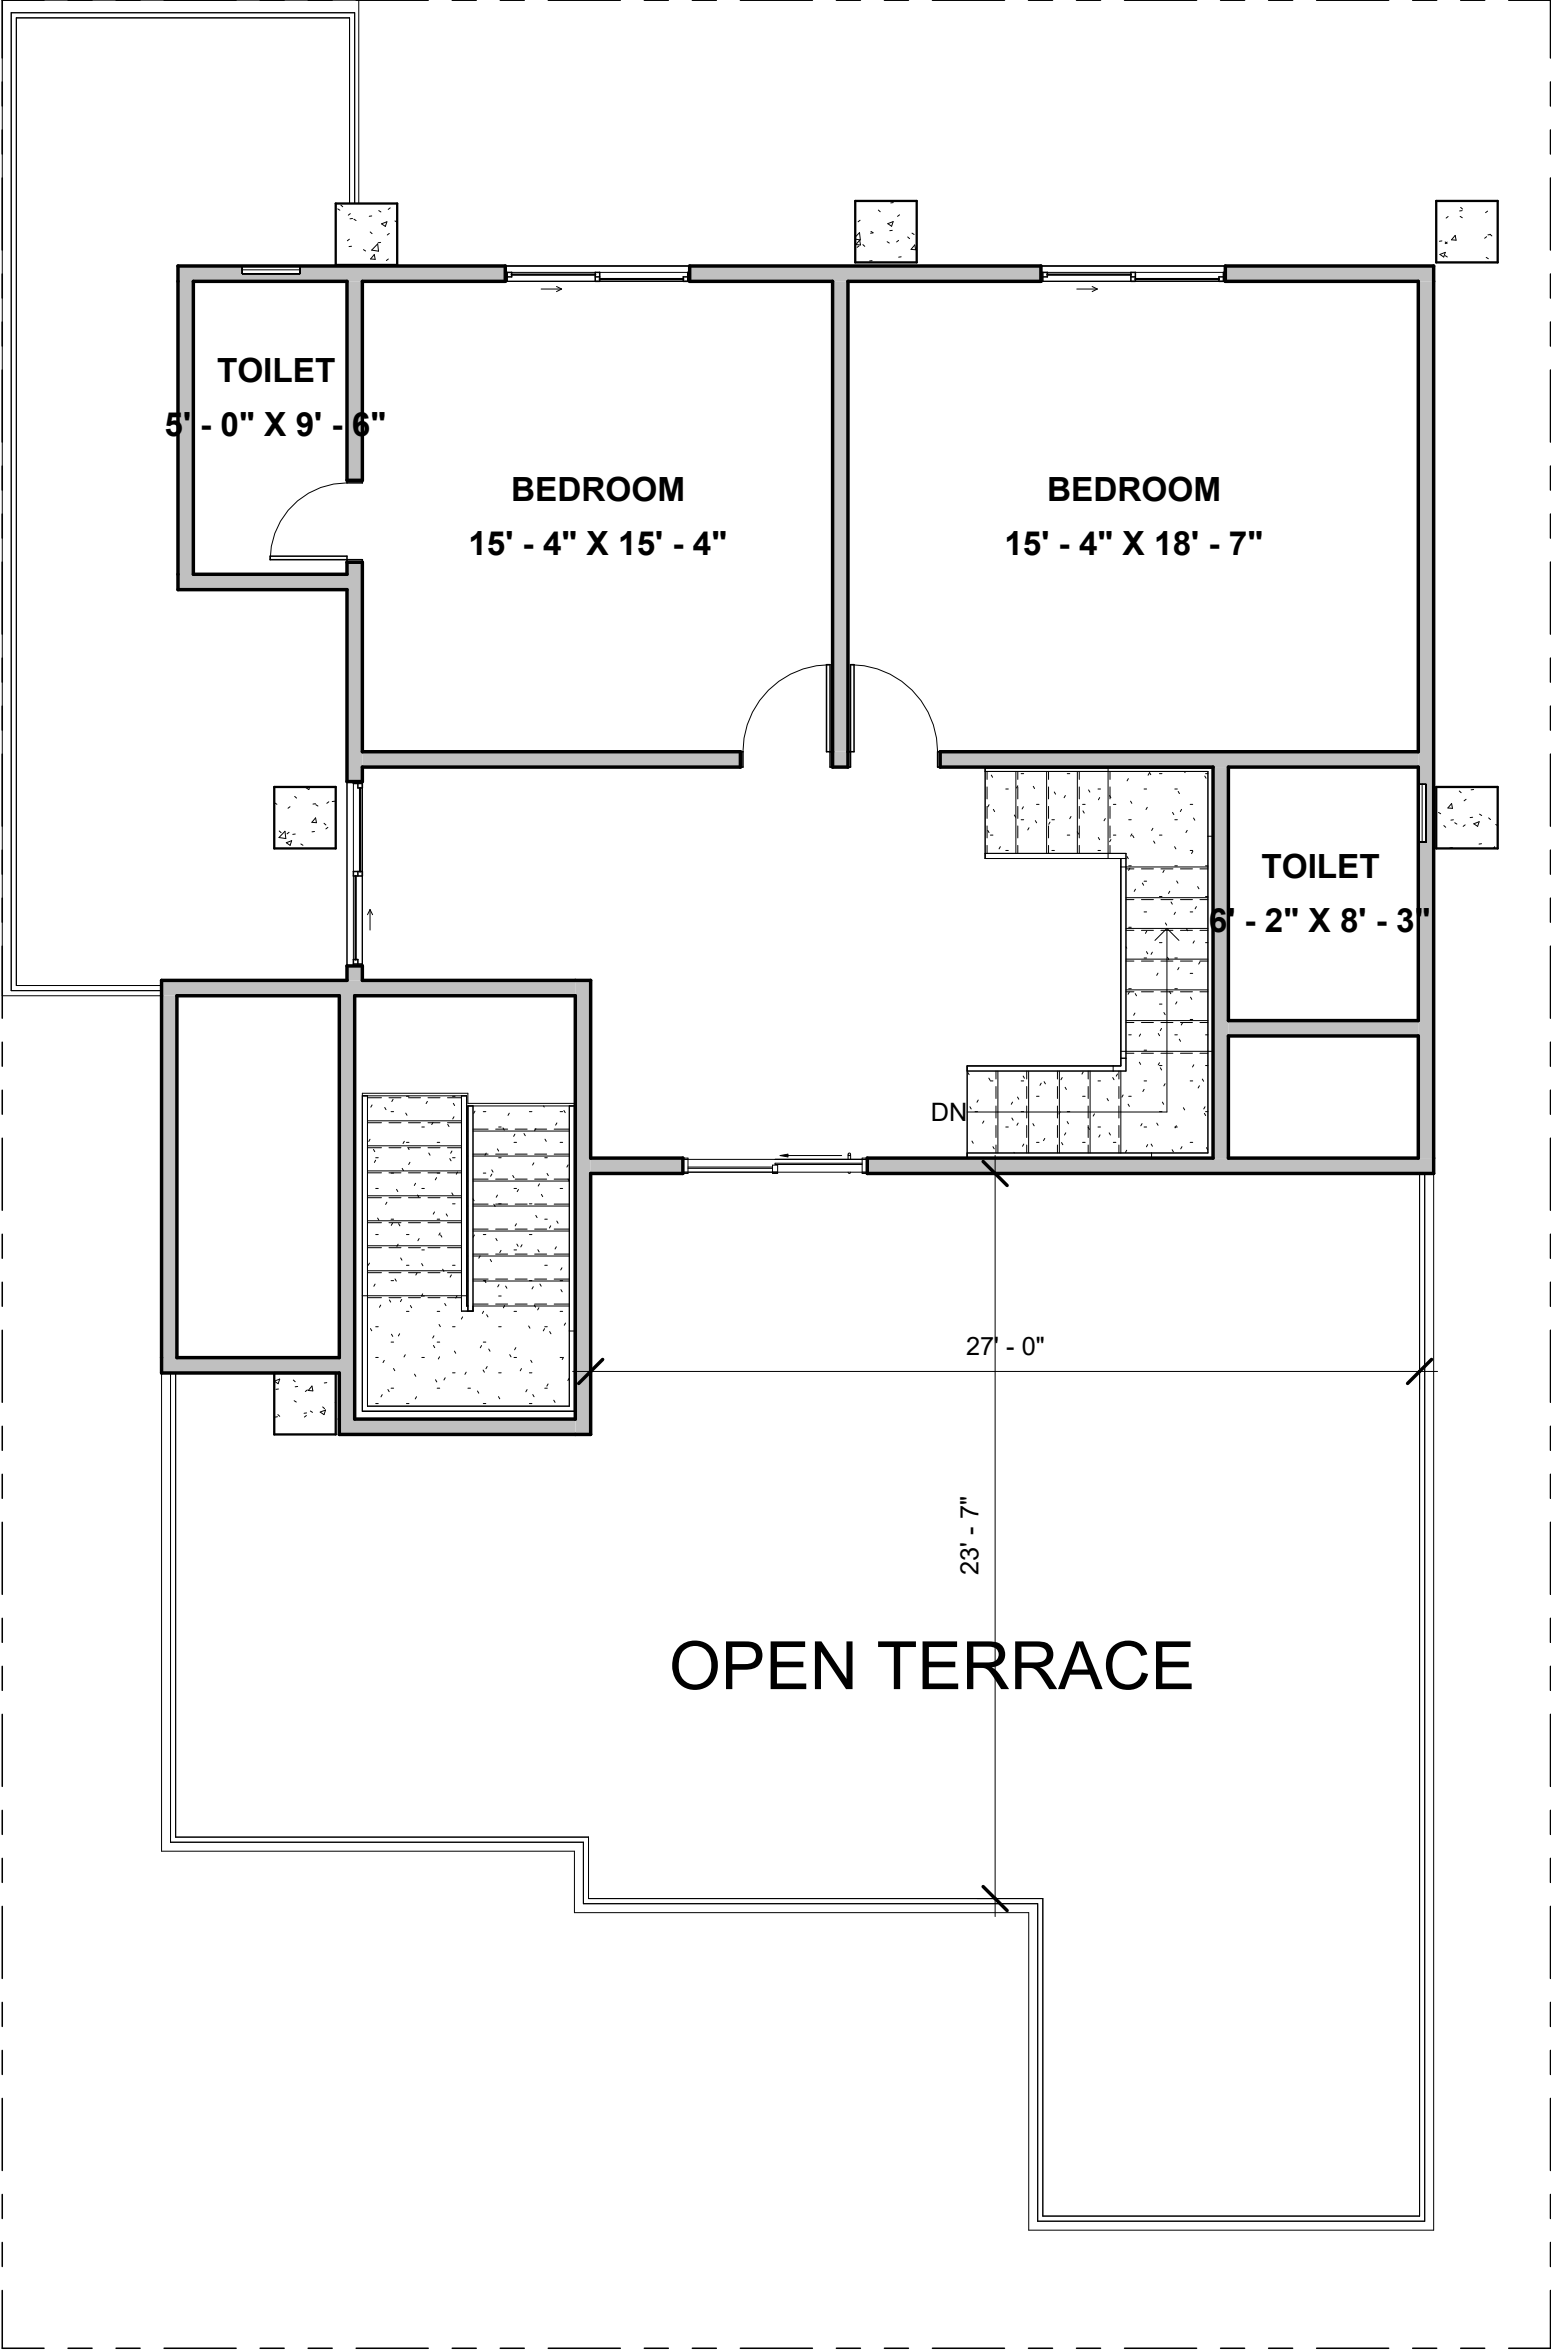

- NOTES:
- Opening schedule may change according to the structural design.
 - The layout of columns and beams may change according to the structural design.
 - Number of steps may change according to the plinth and parking height desired.
 - Thickness of walls is only proposed. It may have to change based on the structural design to avoid column/beam projections.
 - The Contractor and the Consultant shall bear no responsibility whatsoever where any drawings provided by it/them in relation to the project / Said Works, does not comply with any applicable laws including the bye-laws of the building/society where such project is situated. Further, it is clarified that it shall be the responsibility of the Owner to ensure any and all compliance of the drawings provided by the Contractor/Consultant.

REV.
CONCEPT - R0

AREA STATEMENT

NOTES

FLOOR HEIGHT - 10'
PLINTH HEIGHT- 1'6"
NO.OF STEPS -19
RISER HEIGHT - 6"

WALL THICKNESS :
EXTERNAL WALL=6"
INTERNAL WALL=4"

ARCHITECT
KAUSTUBH





- NOTES:
- Opening schedule may change according to the structural design.
 - The layout of columns and beams may change according to the structural design.
 - Number of steps may change according to the plinth and parking height desired.
 - Thickness of walls is only proposed. It may have to change based on the structural design to avoid column/beam projections.
 - The Contractor and the Consultant shall bear no responsibility whatsoever where any drawings provided by it/them in relation to the project / Said Works, does not comply with any applicable laws including the bye-laws of the building/society where such project is situated. Further, it is clarified that it shall be the responsibility of the Owner to ensure any and all compliance of the drawings provided by the Contractor/Consultant.

REV.
CONCEPT - R0

AREA STATEMENT

NOTES

FLOOR HEIGHT - 10'
PLINTH HEIGHT- 1'6"
NO.OF STEPS -19
RISER HEIGHT - 6"

WALL THICKNESS :
EXTERNAL WALL=6"
INTERNAL WALL=4"

ARCHITECT
KAUSTUBH

Brick & Bolt

Clayworks CBD, Shoba Alexader Plaza, Ashok Nagar, Bengaluru, Karnataka- 560025

Project
**Residence for
Mr. SHASHI
RAO**

CRN 243672	Drg. No. A110
Drawing Title VIEW	

Date 12/11/23
Scale

