


GROUND FLOOR PLAN
 1. BUILT UP AREA- 268 SQFT
 2. PARKING AREA- 942 SQFT

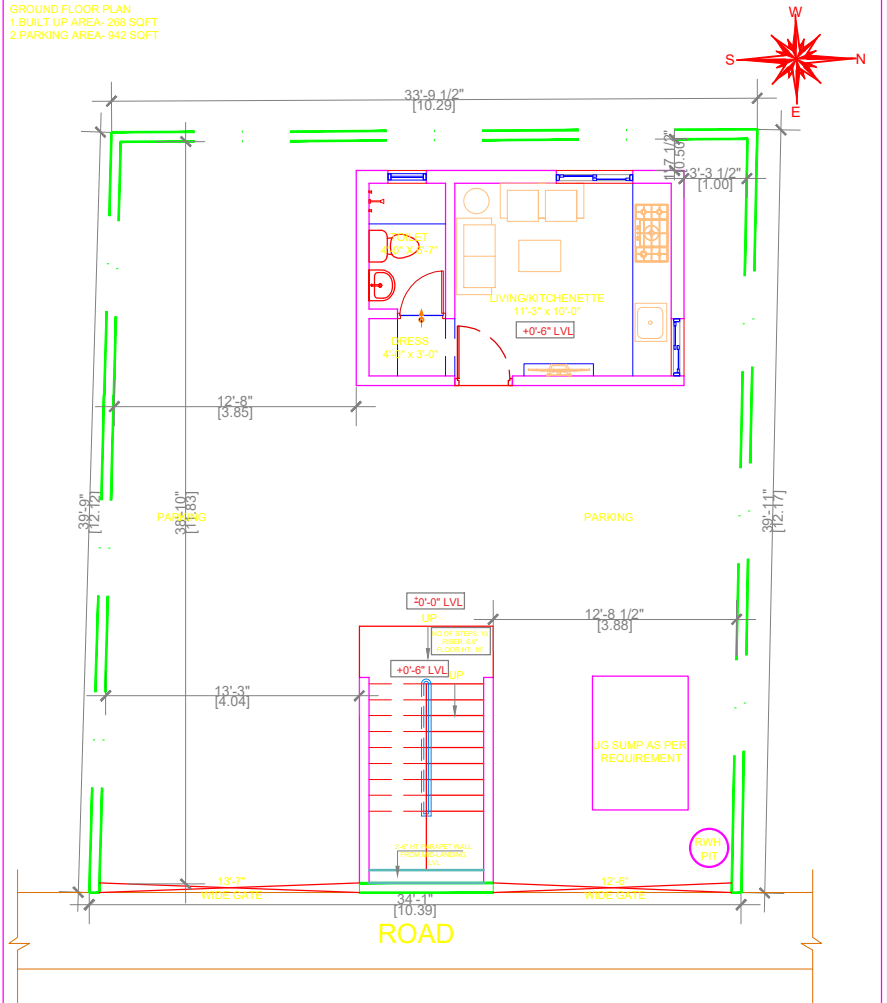

E:\INB\REFERENCE\logo bmb.png

Clayworks, 16/2, 2nd Floor,
 Sobha Alexander Plaza,
 Commissariat Rd,
 Ashok Nagar,
 Bangalore, Karnataka 560025

NOTES:
 -All dimensions are in feet and inches.
 -Drawings to be read & not measured.
 -Details will supercede all drawings.

Project
**Residence for
 Mr.SACHIDANANDAN PRASAD**

Designed by: **Ar. AISHWARYA
 RAM**

Project No. CRN 130470	Sheet No. 1	Date 09-04-2022
Drawing Title R3 GROUND FLOOR PLAN		Scale NTS

Disclaimer: The Contractor and the Consultant shall bear no responsibility whatsoever where any drawings provided by E:\INB in relation to the project 'Sobha Works' does not comply with any applicable laws including the by-laws of the building authority where such project is situated. Further, it is certified that it shall be the responsibility of the Client to ensure any special considerations of the drawings provided to the Contractor/Consultant.