


GROUND FLOOR PLAN

BUILT UP AREA-564 SQFT
PARKING AREA- 289 SQFT
UTILITY AREA- 38 SQFT

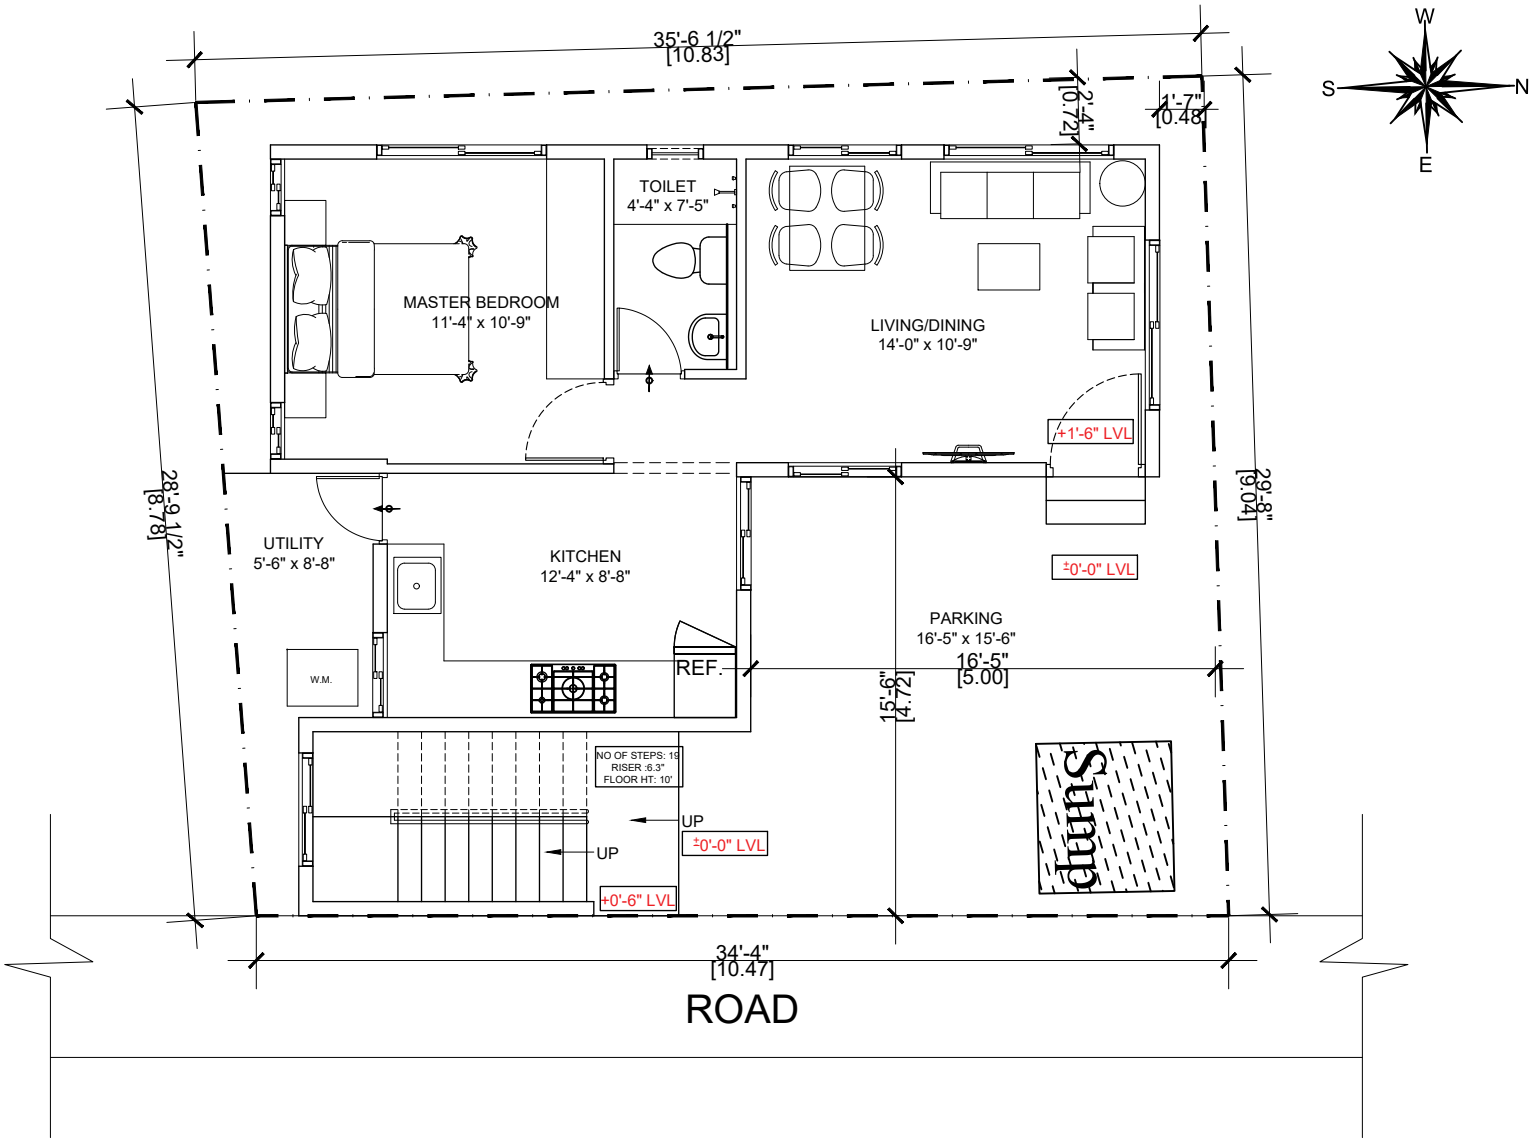

E:\BNB\REFERENCE\logo bnb.png

Clayworks, 16/2 ,2nd Floor,
Sobha Alexander Plaza,
Commissariat Rd,
Ashok Nagar,
Bengaluru, Karnataka 560025

NOTES:
-All dimensions are in feet and inches.
-Drawings to be read & not measured.

Details will supercede all drawings.

Project
**Residence for
Mr. MADHU CHETHAN**

Designed by: Ar. AISHWARYA
RAM

Project No.
CRN 132408

Drawing Title **R1**
GROUND FLOOR PLAN

Sheet.
No. 1


Scale
NTS

Date
26-04-2022

Disclaimer: The Contractor and the Consultant shall bear no responsibility whatsoever where any drawings provided by it/them in relation to the project / Said Works, does not comply with any applicable laws including the bye-laws of the building/society where such project is situated. Further, it is clarified that it shall be the responsibility of the Owner to ensure any and all compliances of the drawings provided by the Contractor/Consultant.

FIRST FLOOR PLAN

BUILT UP AREA-770 SQFT
UTILITY AREA- 25 SQFT
LOBBY AREA- 52 SQFT

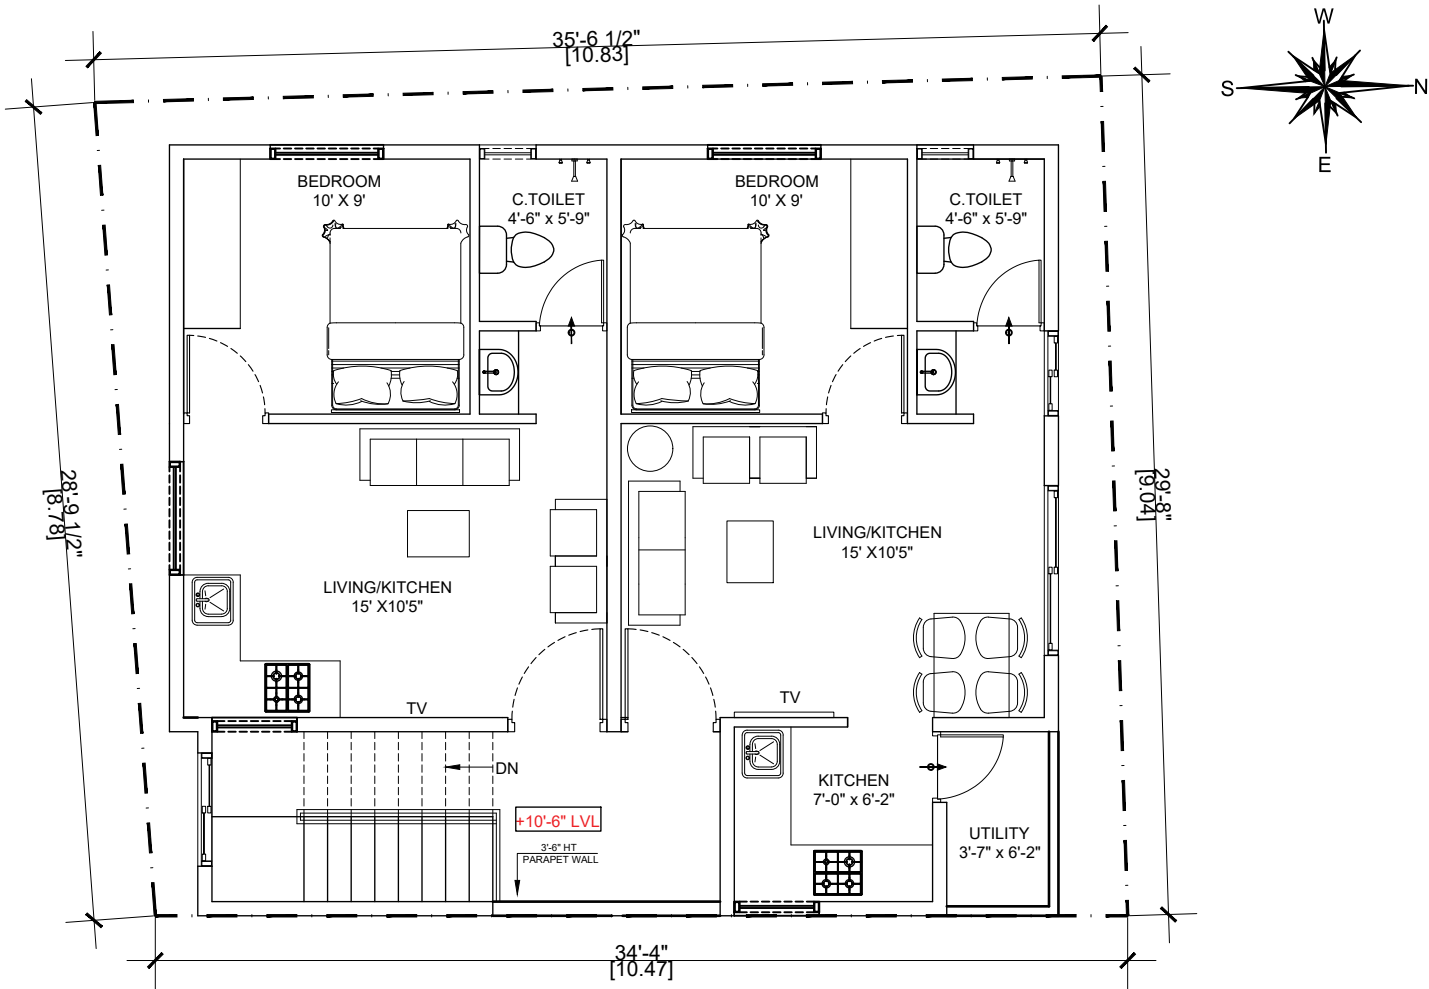


<p>E:\BNB\REFERENCE\logo bnb.png</p> <p>Clayworks, 16/2 ,2nd Floor, Sobha Alexander Plaza, Commissariat Rd, Ashok Nagar, Bengaluru, Karnataka 560025</p>	<p>NOTES: -All dimensions are in feet and inches. -Drawings to be read & not measured.</p> <p><u>Details will supercede all drawings.</u></p>	<p>Project</p> <p>Residence for</p> <p>Mr. MADHU CHETHAN</p>	<p>Project No.</p> <p>CRN 132408</p>	<p>Sheet.</p> <p>No. 1</p>	<p>Date</p> <p>15-04-2022</p>
		<p>Designed by: Ar. AISHWARYA RAM</p>	<p>Drawing Title</p> <p>R1</p> <p>FIRST FLOOR PLAN</p>	<p>Scale</p> <p>NTS</p>	

Disclaimer: The Contractor and the Consultant shall bear no responsibility whatsoever where any drawings provided by it/them in relation to the project / Said Works, does not comply with any applicable laws including the bye-laws of the building/society where such project is situated. Further, it is clarified that it shall be the responsibility of the Owner to ensure any and all compliances of the drawings provided by the Contractor/Consultant.

SECOND FLOOR PLAN

BUILT UP AREA-744 SQFT
BALCONY AREA- 47 SQFT
UTILITY AREA- 28 SQFT
LOBBY AREA- 28 SQFT

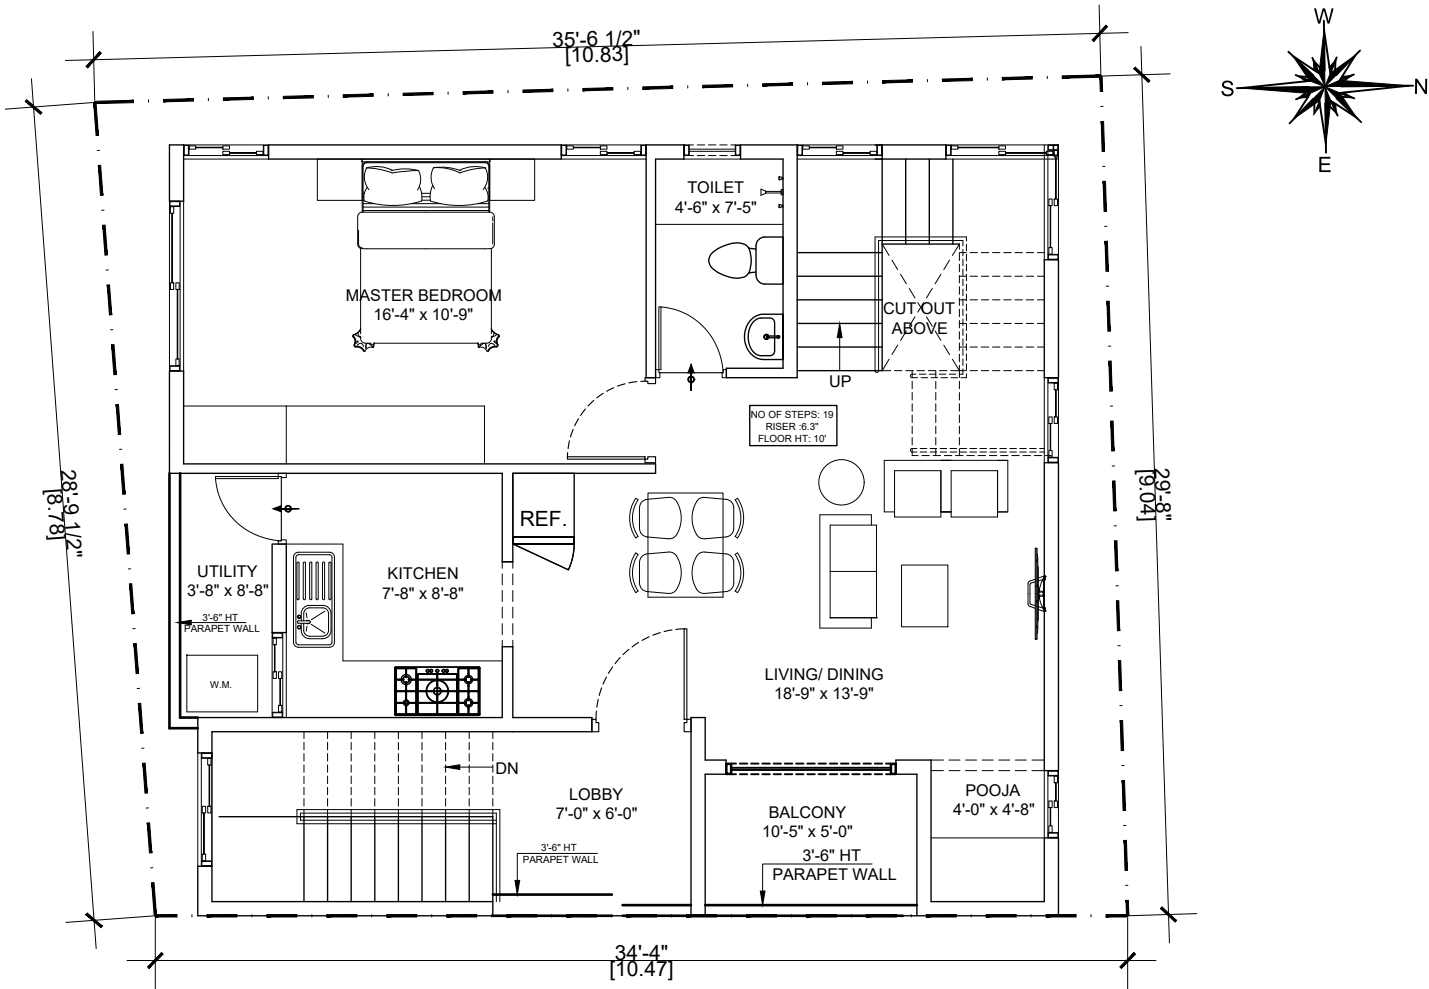


<div>E:\BNB\REFERENCE\logo bnb.png</div> <div>Clayworks, 16/2 ,2nd Floor, Sobha Alexander Plaza, Commissariat Rd, Ashok Nagar, Bengaluru, Karnataka 560025</div>	<div>NOTES: -All dimensions are in feet and inches. -Drawings to be read & not measured.</div> <div><u>Details will supercede all drawings.</u></div>	<div>Project</div> <div>Residence for</div> <div>Mr. MADHU CHETHAN</div>	<div>Project No.</div> <div>CRN 132408</div>	<div>Sheet.</div> <div>No. 1</div>	<div>Date</div> <div>15-04-2022</div>
		<div>Designed by: Ar. AISHWARYA RAM</div>	<div>Drawing Title</div> <div>R1 SECOND FLOOR PLAN</div>	<div>Scale</div> <div>NTS</div>	

Disclaimer: The Contractor and the Consultant shall bear no responsibility whatsoever where any drawings provided by it/them in relation to the project / Said Works, does not comply with any applicable laws including the bye-laws of the building/society where such project is situated. Further, it is clarified that it shall be the responsibility of the Owner to ensure any and all compliances of the drawings provided by the Contractor/Consultant.

THIRD FLOOR PLAN

BUILT UP AREA-607 SQFT (CUT OUT NOT DEDUCTED)
BALCONY AREA- 37 SQFT
SITOUT AREA- 194 SQFT
CUTOOUT AREA- 12 SQFT

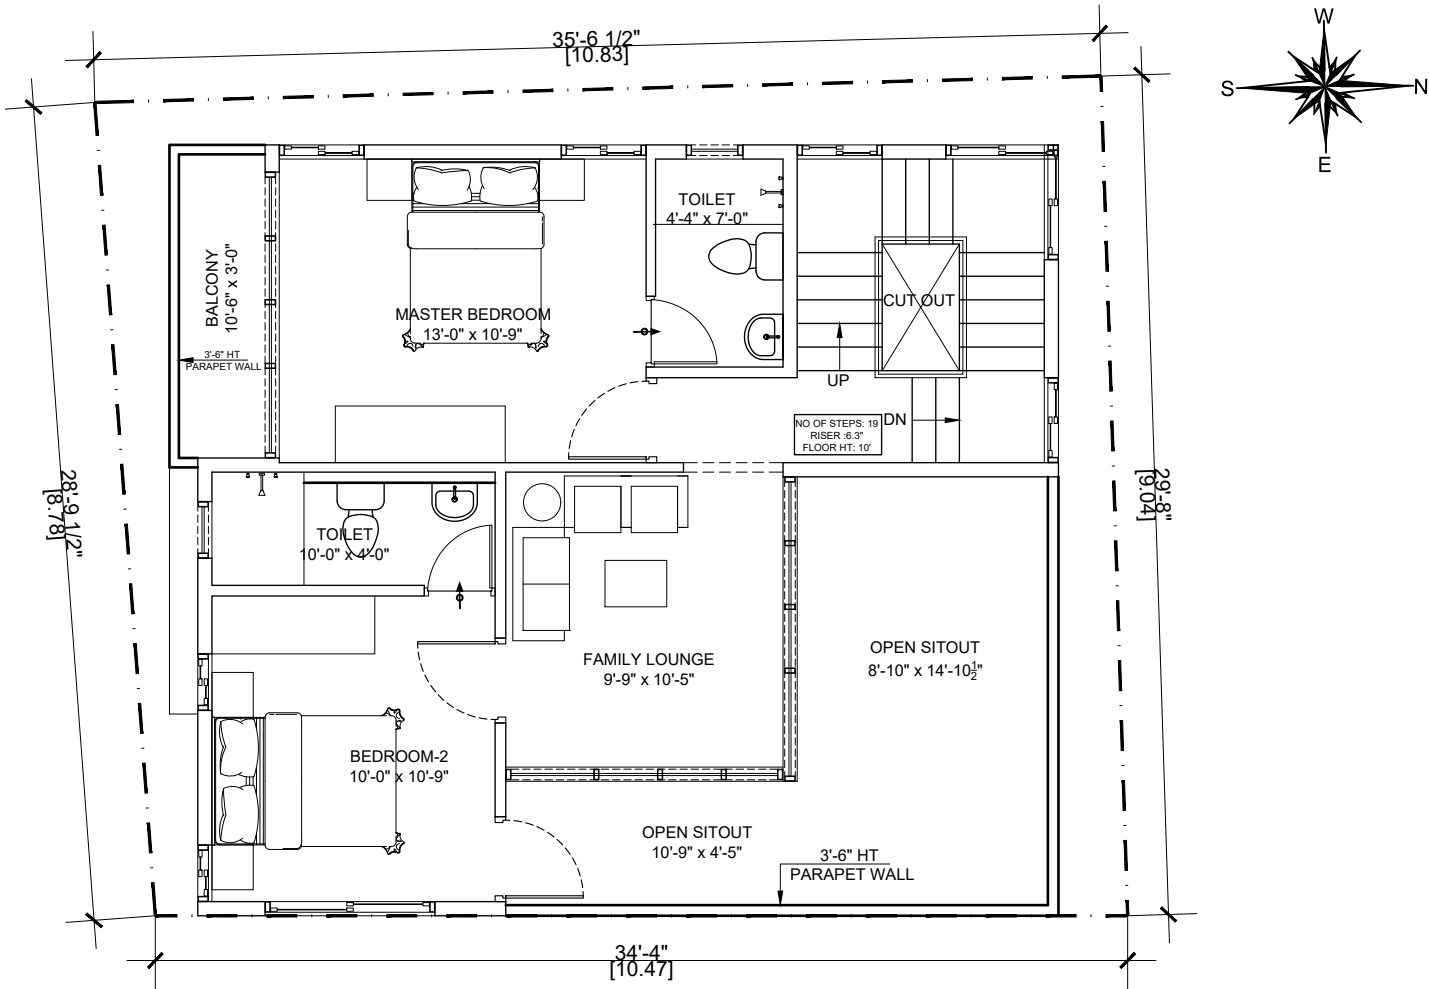

E:\BNB\REFERENCE\logo bnb.png

Clayworks, 16/2 ,2nd Floor,
Sobha Alexander Plaza,
Commissariat Rd,
Ashok Nagar,
Bengaluru, Karnataka 560025

NOTES:
-All dimensions are in feet and inches.
-Drawings to be read & not measured.

Details will supercede all drawings.

Project
**Residence for
Mr. MADHU CHETHAN**

Designed by: Ar. AISHWARYA
RAM

Project No.
CRN 132408

Sheet.
No. 1

Date
15-04-2022


Drawing Title **R1**
THIRD FLOOR PLAN

Scale
NTS

Disclaimer: The Contractor and the Consultant shall bear no responsibility whatsoever where any drawings provided by it/them in relation to the project / Said Works, does not comply with any applicable laws including the bye-laws of the building/society where such project is situated. Further, it is clarified that it shall be the responsibility of the Owner to ensure any and all compliances of the drawings provided by the Contractor/Consultant.

TERRACE FLOOR PLAN

BUILT UP AREA-119 SQFT (CUTOUT NOT DEDUCTED)
CUTOUT AREA- 12 SQFT

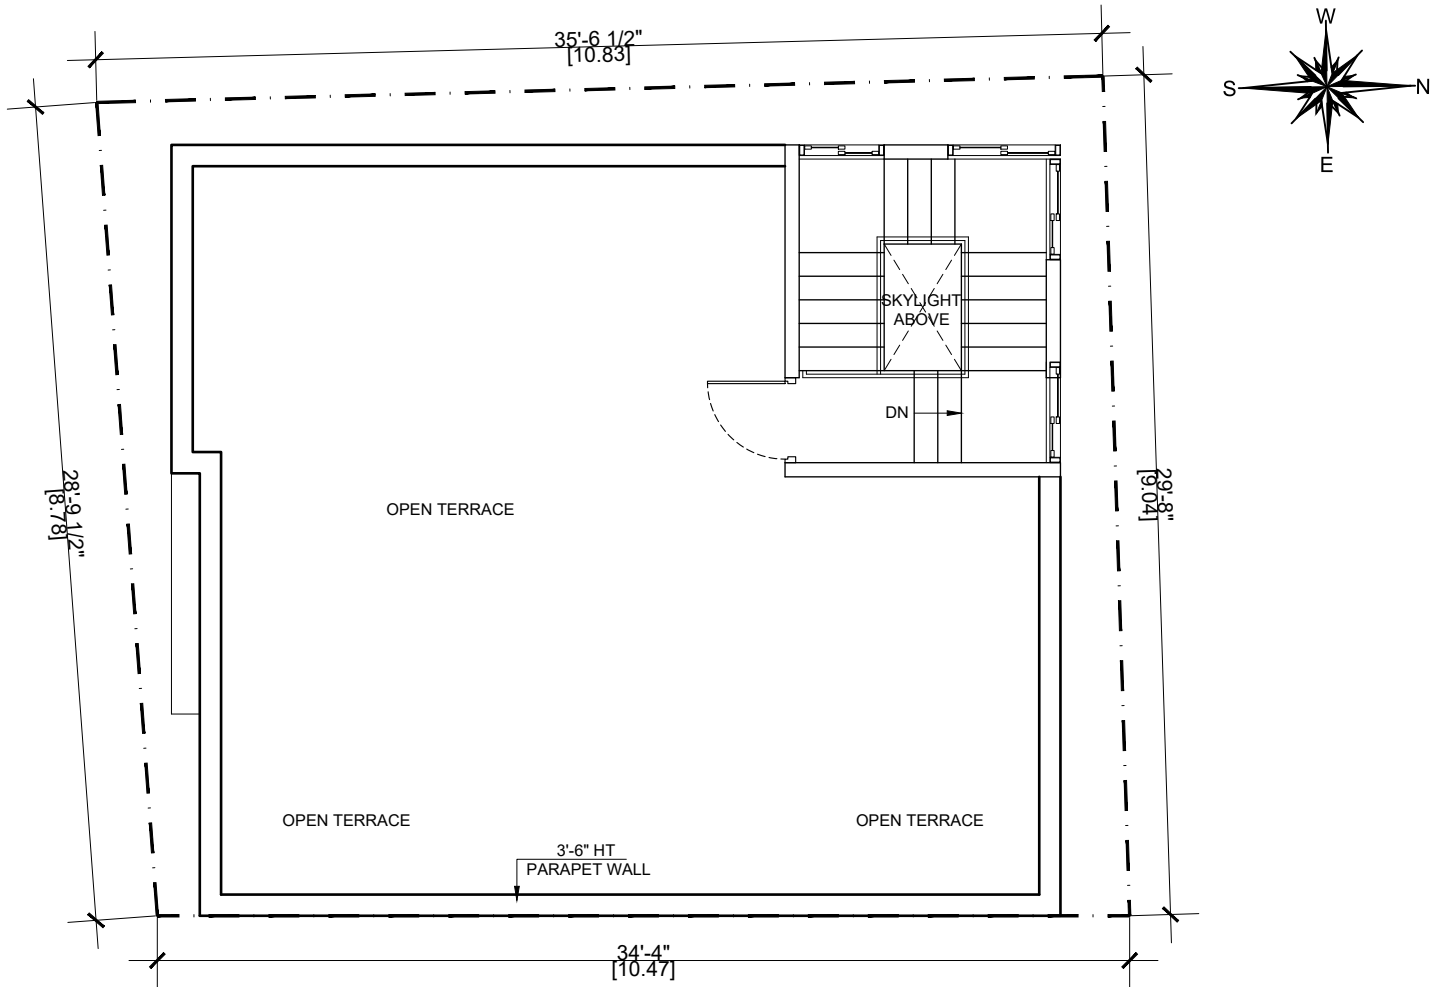

E:\BNB\REFERENCE\logo bnb.png

Clayworks, 16/2 ,2nd Floor,
Sobha Alexander Plaza,
Commissariat Rd,
Ashok Nagar,
Bengaluru, Karnataka 560025

NOTES:
-All dimensions are in feet and inches.
-Drawings to be read & not measured.

Details will supercede all drawings.

Project
**Residence for
Mr. MADHU CHETHAN**

Designed by: Ar. AISHWARYA
RAM

Project No.
CRN 132408

Drawing Title **R1**
TERRACE FLOOR PLAN


Sheet.
No. 1

Date
15-04-2022

Scale
NTS

Disclaimer: The Contractor and the Consultant shall bear no responsibility whatsoever where any drawings provided by it/them in relation to the project / Said Works, does not comply with any applicable laws including the bye-laws of the building/society where such project is situated. Further, it is clarified that it shall be the responsibility of the Owner to ensure any and all compliances of the drawings provided by the Contractor/Consultant.

HEADROOM PLAN
SKYLIGHT COVERING- 20 SQFT

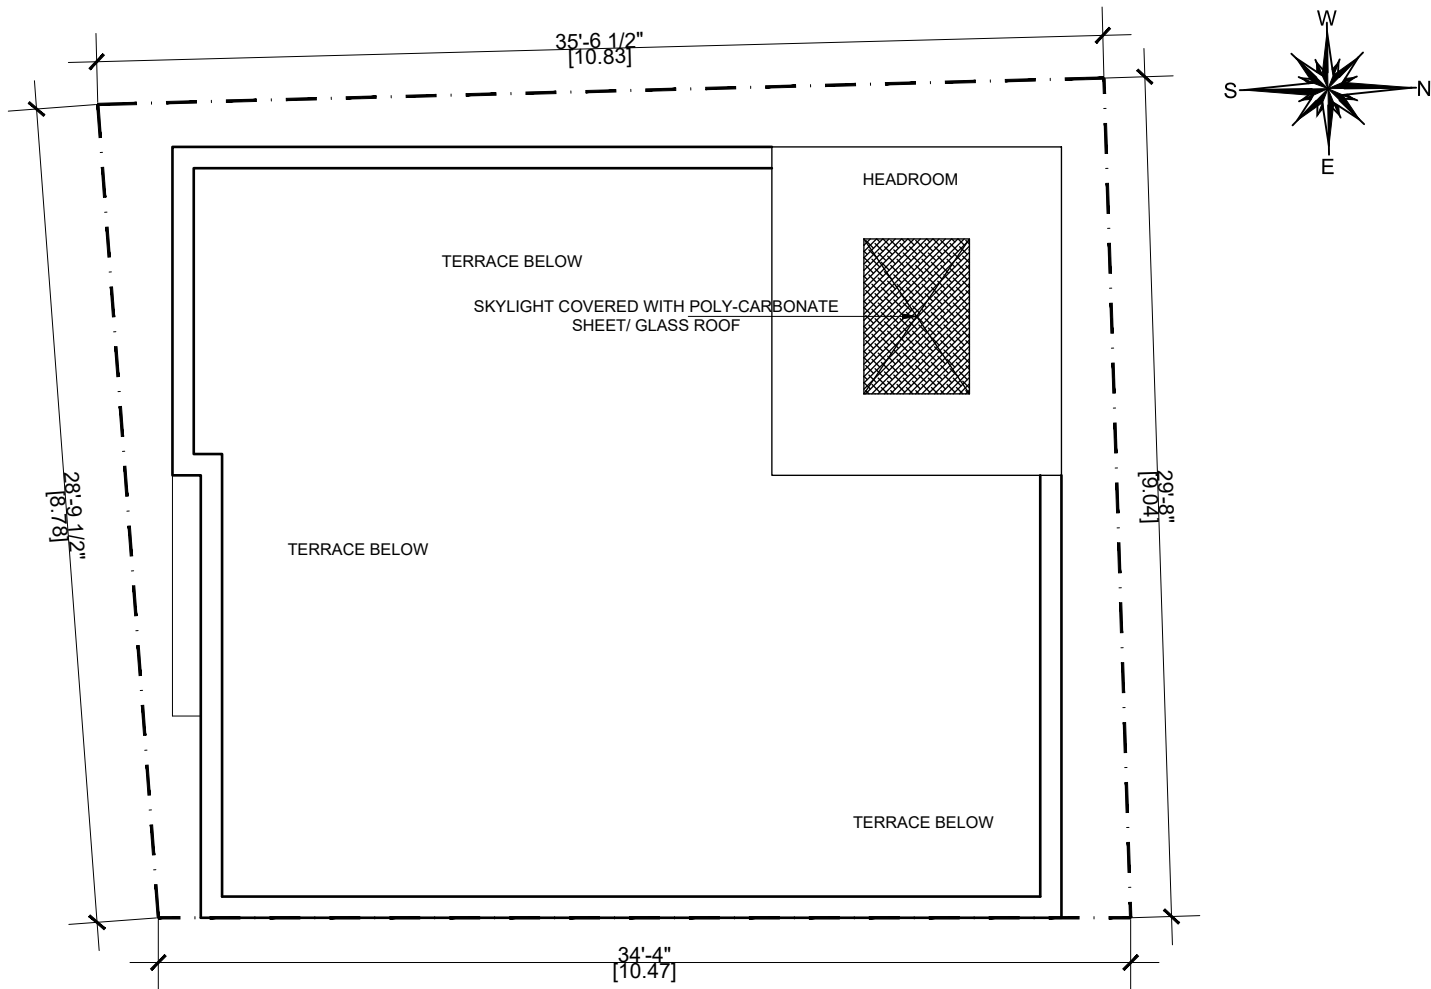

E:\BNB\REFERENCE\logo bnb.png

Clayworks, 16/2 ,2nd Floor,
Sobha Alexander Plaza,
Commissariat Rd,
Ashok Nagar,
Bengaluru, Karnataka 560025

NOTES:
-All dimensions are in
feet and inches.
-Drawings to be read
& not measured.

**Details will supercede
all drawings.**

Project
**Residence for
Mr. MADHU CHETHAN**

Designed by: Ar. AISHWARYA
RAM

Project No.
CRN 132408

Drawing Title **R1**
HEADROOM PLAN

Sheet.
No. 1

Date
15-04-2022

Scale
NTS

Disclaimer: The Contractor and the Consultant shall bear no responsibility whatsoever where any drawings provided by it/them in relation to the project / Said Works, does not comply with any applicable laws including the bye-laws of the building/society where such project is situated. Further, it is clarified that it shall be the responsibility of the Owner to ensure any and all compliances of the drawings provided by the Contractor/Consultant.