


38' - 3"

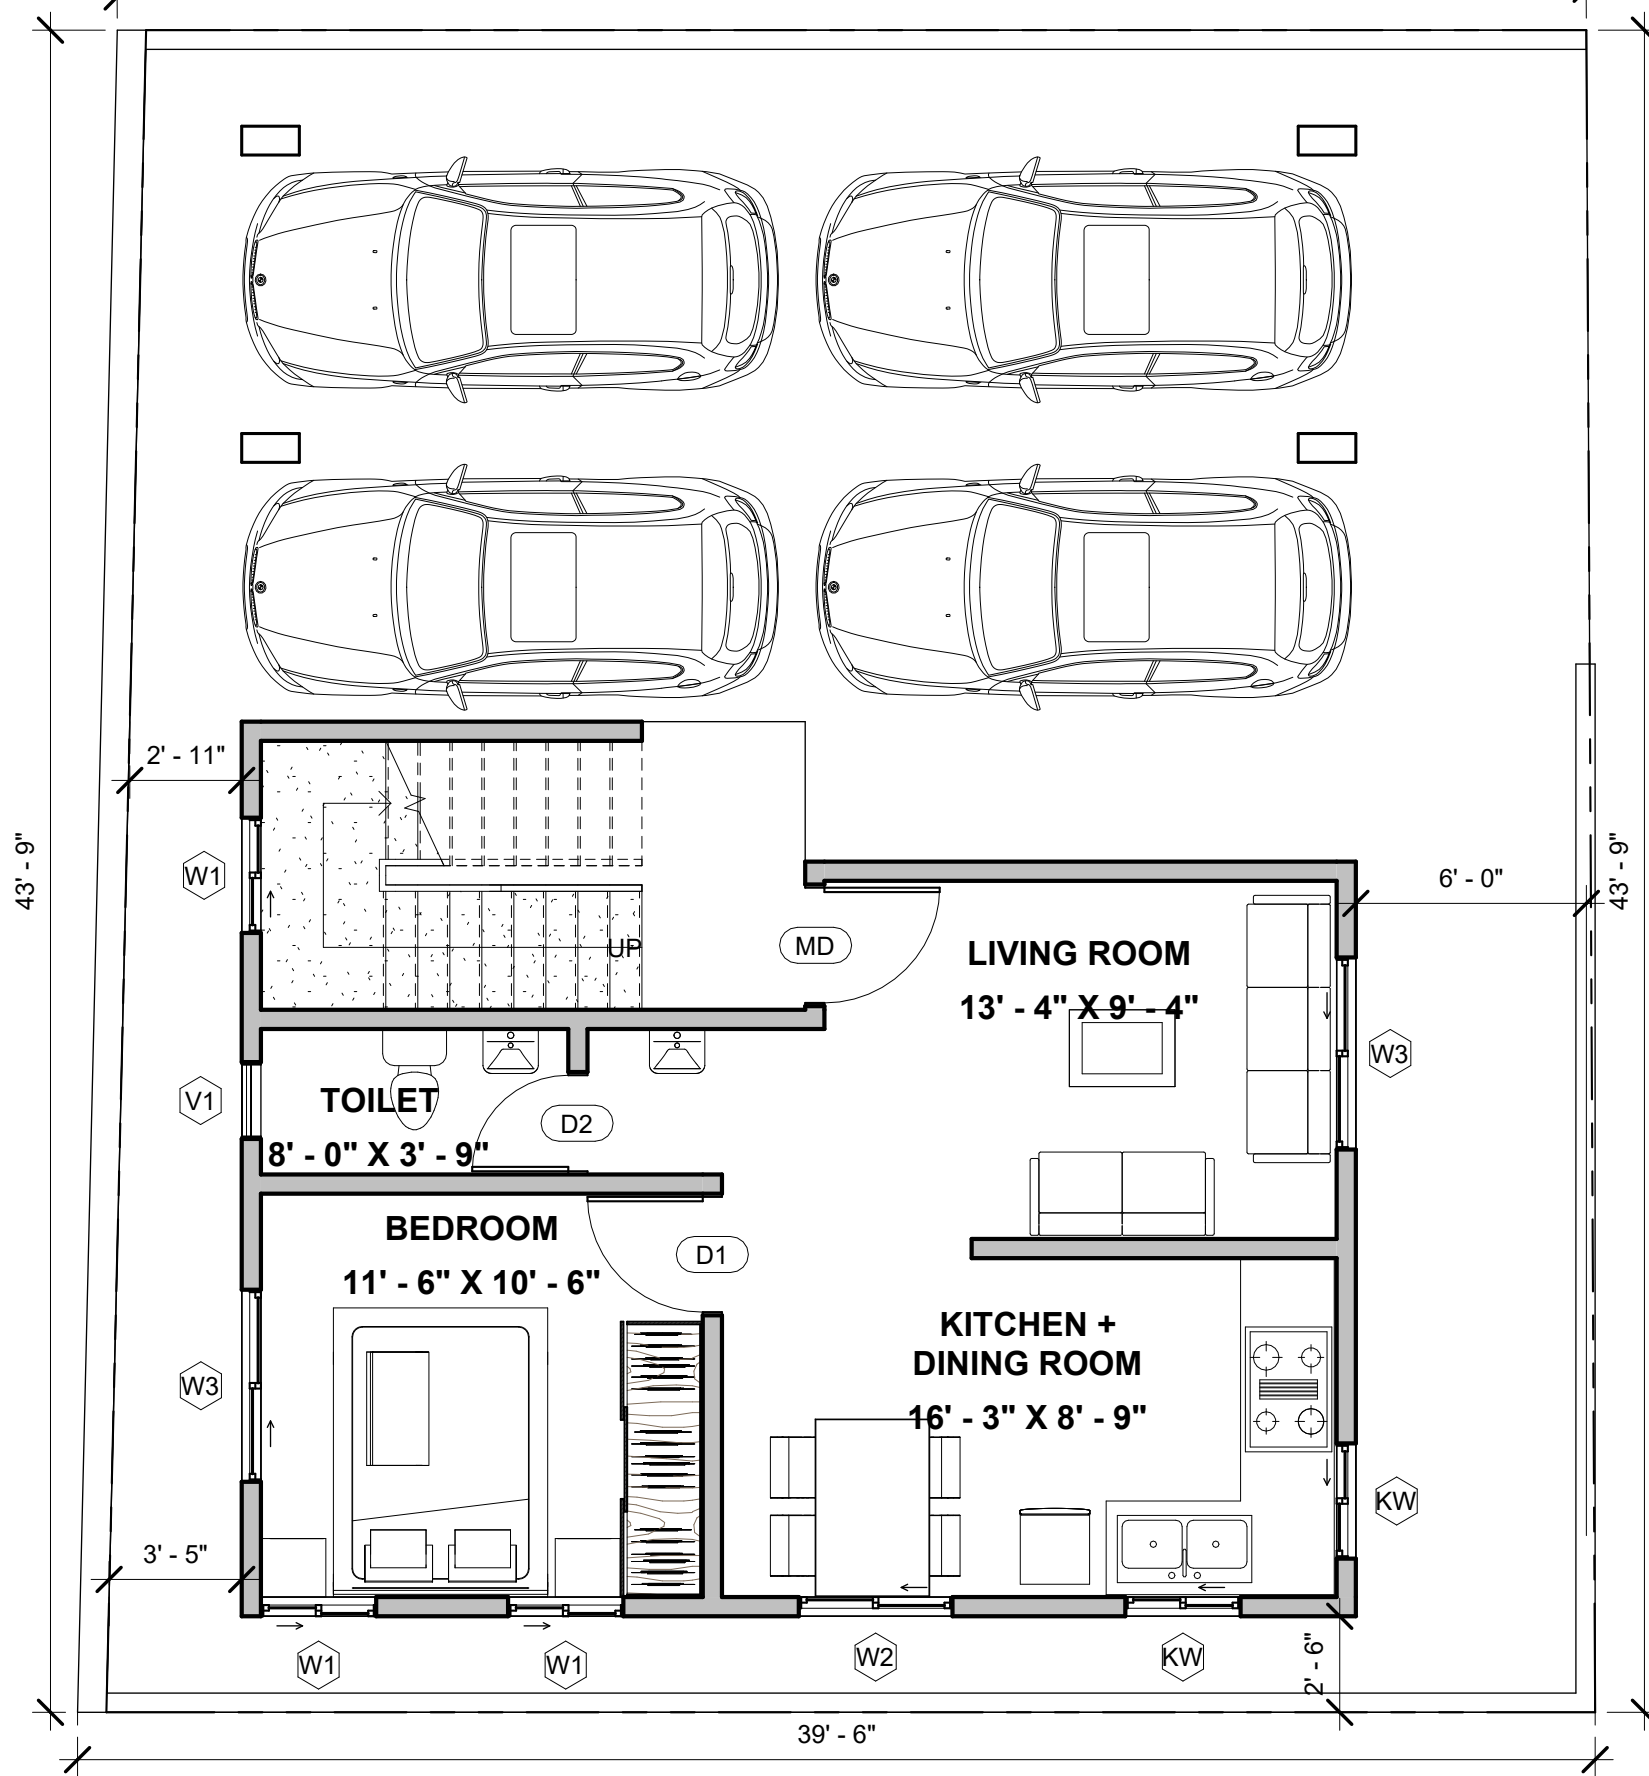

Area Schedule (Rentable)		
Name	Area	Level
BUILTUP AREA	623 SF	GROUND FLOOR LEVEL
COVERED PARKING	502 SF	GROUND FLOOR LEVEL
BUILTUP AREA	1125 SF	FIRST FLOOR LEVEL
BALCONY	59 SF	FIRST FLOOR LEVEL
BUILTUP AREA	1125 SF	SECOND FLOOR LEVEL
BALCONY	59 SF	SECOND FLOOR LEVEL
BUILTUP AREA	121 SF	TERRACE FLOOR PLAN

NOTES:

- Opening schedule may change according to the structural design.
- The layout of columns and beams may change according to the structural design.
- Number of steps may change according to the plinth and parking height desired.
- Thickness of walls is only proposed. It may have to change based on the structural design to avoid column/beam projections.

The Contractor and the Consultant shall bear no responsibility whatsoever where any drawings provided by it/them in relation to the project / Said Works, does not comply with any applicable laws including the bye-laws of the building/society where such project is situated. Further, it is clarified that it shall be the responsibility of the Owner to ensure any and all compliance of the drawings provided by the Contractor/Consultant.

REV.
CONCEPT - R2

AREA STATEMENT

ROAD

Door Schedule				
Mark	Width	Height	Count	Level
D1	3' - 0"	7' - 0"	1	GROUND FLOOR LEVEL
D1	3' - 0"	7' - 0"	2	FIRST FLOOR LEVEL
D1	3' - 0"	7' - 0"	3	SECOND FLOOR LEVEL
D1	3' - 0"	7' - 0"	1	TERRACE FLOOR PLAN
D2	2' - 6"	7' - 0"	1	GROUND FLOOR LEVEL
D2	2' - 6"	7' - 0"	4	FIRST FLOOR LEVEL
D2	2' - 6"	7' - 0"	3	SECOND FLOOR LEVEL
MD	3' - 0"	7' - 0"	1	GROUND FLOOR LEVEL
MD	3' - 0"	7' - 0"	2	FIRST FLOOR LEVEL
MD-1	4' - 0"	7' - 0"	1	SECOND FLOOR LEVEL
OP	4' - 0"	7' - 0"	1	FIRST FLOOR LEVEL
OP	4' - 0"	7' - 0"	1	SECOND FLOOR LEVEL
SD	6' - 0"	7' - 0"	2	SECOND FLOOR LEVEL

LEGENDS

ARCHITECT
AAKANKSHA

Brick & Bolt

Project
Residence for Mr. Prem Rai

Clayworks CBD, Shoba Alexander Plaza, Ashok Nagar, Bengaluru, Karnataka- 560025

CRN
273857


Drg. No.
A104

Date
16/02/24

Drawing Title
GROUND FLOOR PLAN-R2

Scale
1 : 60



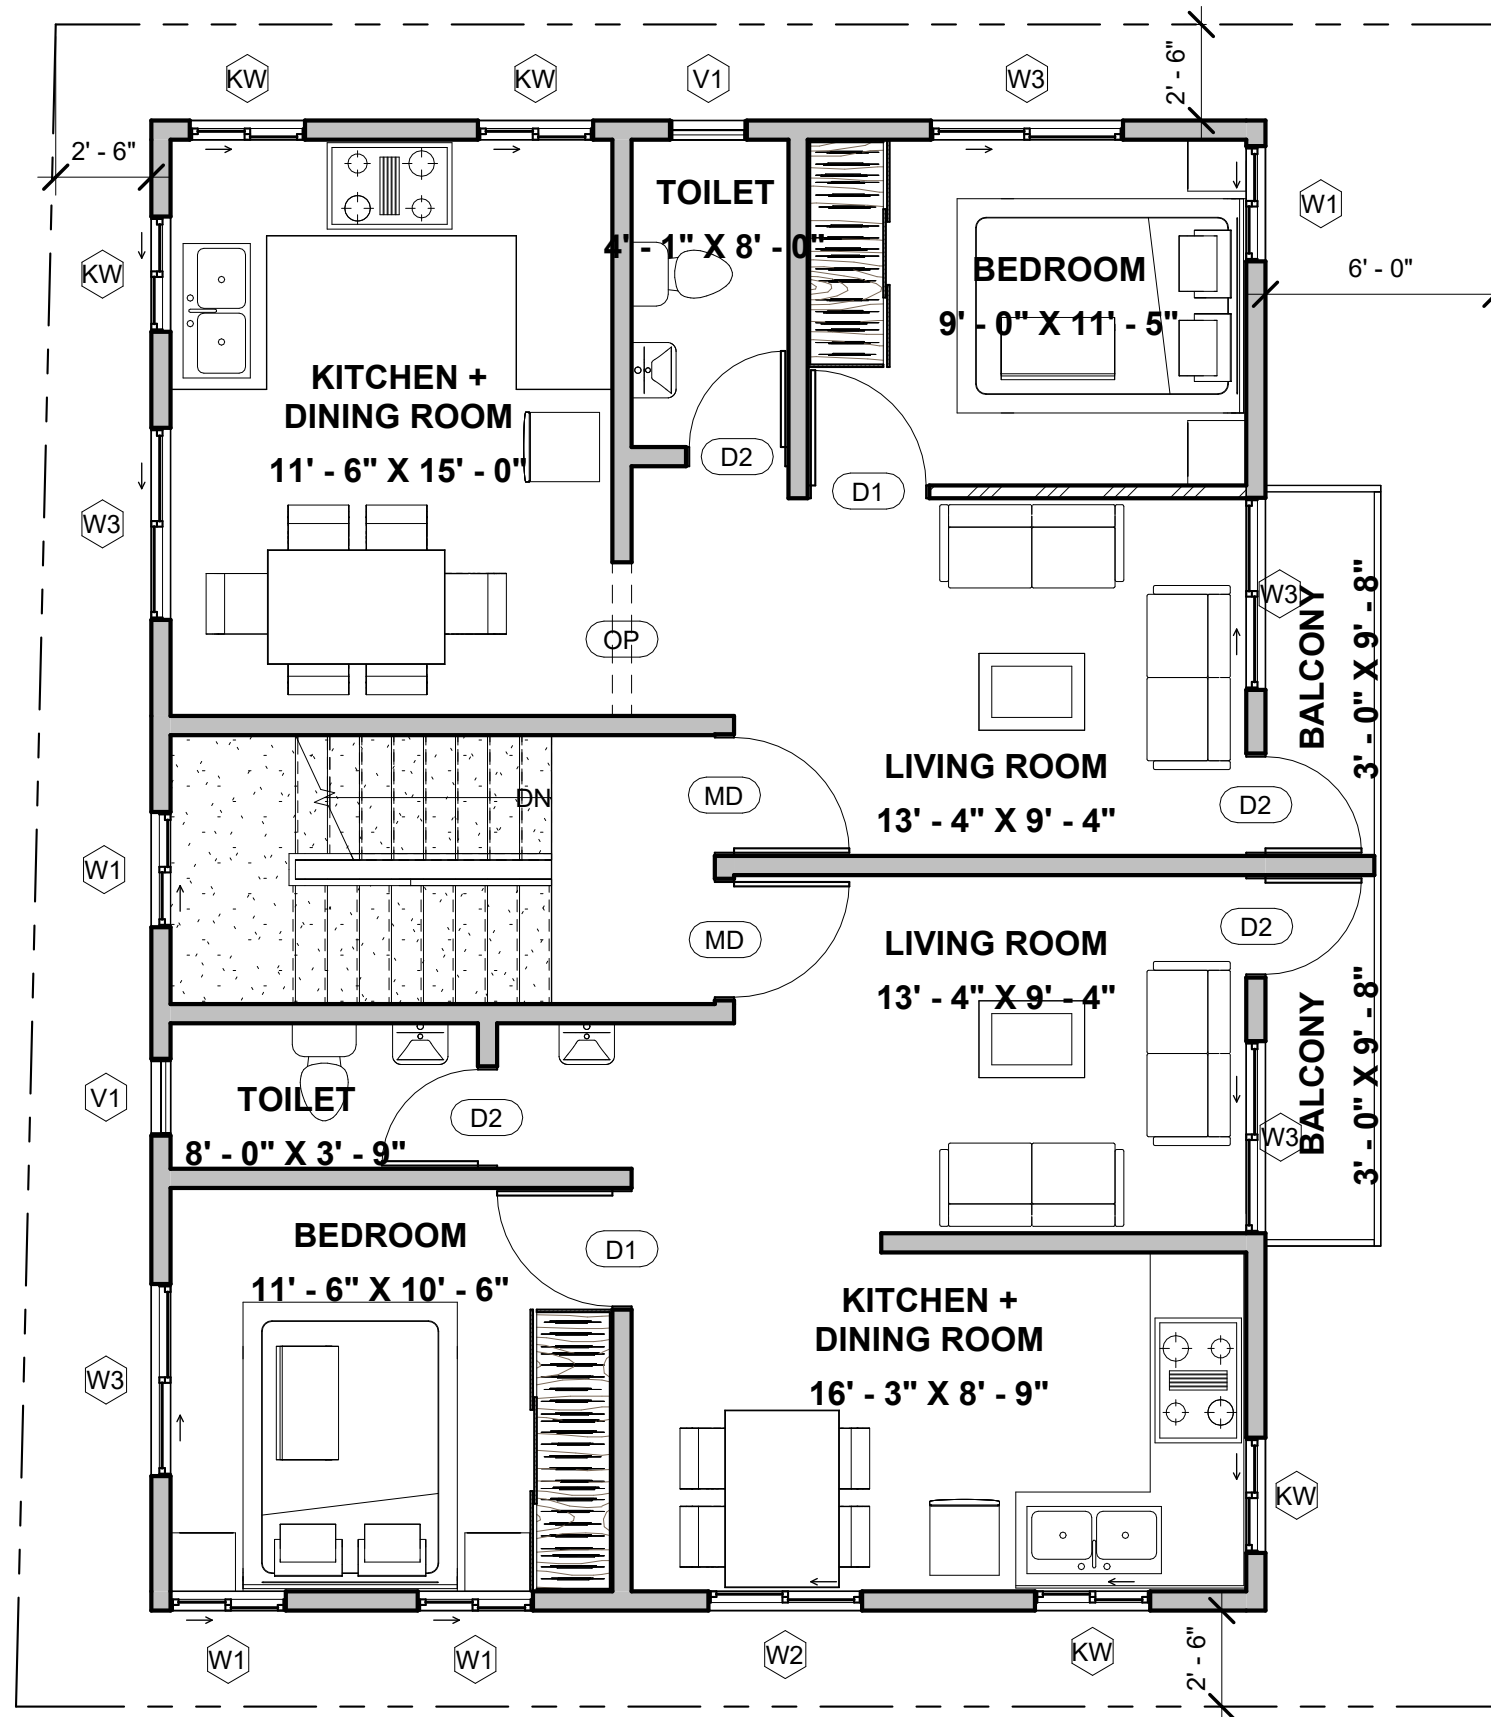

Area Schedule (Rentable)		
Name	Area	Level
BUILTUP AREA	623 SF	GROUND FLOOR LEVEL
COVERED PARKING	502 SF	GROUND FLOOR LEVEL
BUILTUP AREA	1125 SF	FIRST FLOOR LEVEL
BALCONY	59 SF	FIRST FLOOR LEVEL
BUILTUP AREA	1125 SF	SECOND FLOOR LEVEL
BALCONY	59 SF	SECOND FLOOR LEVEL
BUILTUP AREA	121 SF	TERRACE FLOOR PLAN

Door Schedule				
Mark	Width	Height	Count	Level
D1	3' - 0"	7' - 0"	1	GROUND FLOOR LEVEL
D1	3' - 0"	7' - 0"	2	FIRST FLOOR LEVEL
D1	3' - 0"	7' - 0"	3	SECOND FLOOR LEVEL
D1	3' - 0"	7' - 0"	1	TERRACE FLOOR PLAN
D2	2' - 6"	7' - 0"	1	GROUND FLOOR LEVEL
D2	2' - 6"	7' - 0"	4	FIRST FLOOR LEVEL
D2	2' - 6"	7' - 0"	3	SECOND FLOOR LEVEL
MD	3' - 0"	7' - 0"	1	GROUND FLOOR LEVEL
MD	3' - 0"	7' - 0"	2	FIRST FLOOR LEVEL
MD-1	4' - 0"	7' - 0"	1	SECOND FLOOR LEVEL
OP	4' - 0"	7' - 0"	1	FIRST FLOOR LEVEL
OP	4' - 0"	7' - 0"	1	SECOND FLOOR LEVEL
SD	6' - 0"	7' - 0"	2	SECOND FLOOR LEVEL

- NOTES:**
- Opening schedule may change according to the structural design.
 - The layout of columns and beams may change according to the structural design.
 - Number of steps may change according to the plinth and parking height desired.
 - Thickness of walls is only proposed. It may have to change based on the structural design to avoid column/beam projections.
- The Contractor and the Consultant shall bear no responsibility whatsoever where any drawings provided by it/them in relation to the project / Said Works, does not comply with any applicable laws including the bye-laws of the building/society where such project is situated. Further, it is clarified that it shall be the responsibility of the Owner to ensure any and all compliance of the drawings provided by the Contractor/Consultant.

REV.
CONCEPT - R2

AREA STATEMENT

LEGENDS

ARCHITECT
AAKANKSHA

Brick & Bolt

Clayworks CBD, Shoba Alexander Plaza, Ashok Nagar, Bengaluru, Karnataka- 560025

Project

Residence for Mr. Prem Rai

CRN
273857


Drg. No.
A106

Date
16/02/24

Drawing Title
FIRST FLOOR PLAN-R2

Scale
1 : 60



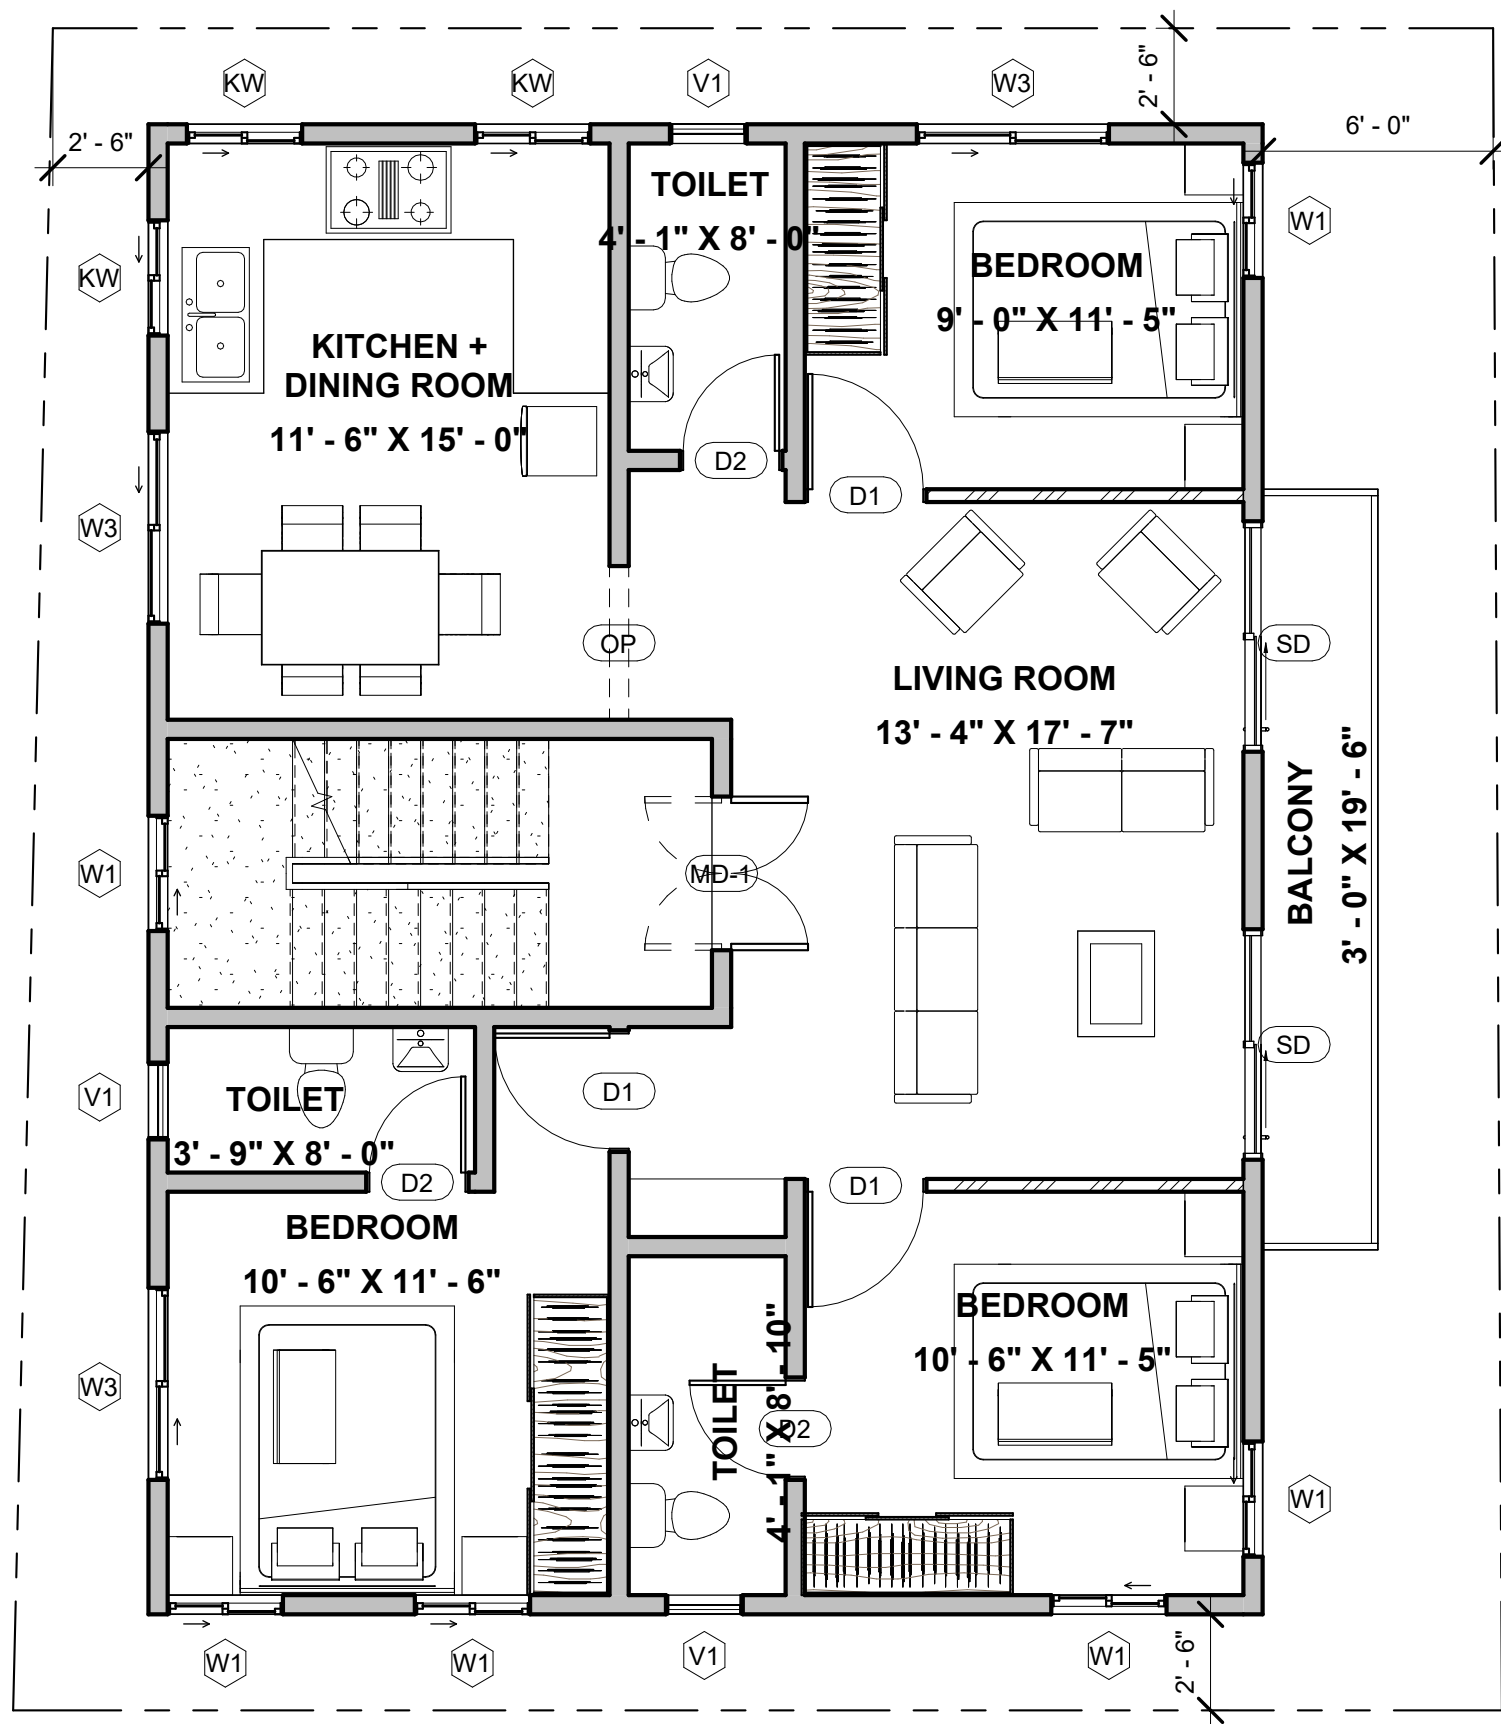

Area Schedule (Rentable)		
Name	Area	Level
BUILTUP AREA	623 SF	GROUND FLOOR LEVEL
COVERED PARKING	502 SF	GROUND FLOOR LEVEL
BUILTUP AREA	1125 SF	FIRST FLOOR LEVEL
BALCONY	59 SF	FIRST FLOOR LEVEL
BUILTUP AREA	1125 SF	SECOND FLOOR LEVEL
BALCONY	59 SF	SECOND FLOOR LEVEL
BUILTUP AREA	121 SF	TERRACE FLOOR PLAN

Window Schedule				
Mark	Width	Height	Count	Level
KW	3' - 0"	3' - 0"	2	GROUND FLOOR LEVEL
KW	3' - 0"	3' - 0"	5	FIRST FLOOR LEVEL
KW	3' - 0"	3' - 0"	3	SECOND FLOOR LEVEL
V1	2' - 0"	2' - 0"	1	GROUND FLOOR LEVEL
V1	2' - 0"	2' - 0"	2	FIRST FLOOR LEVEL
V1	2' - 0"	2' - 0"	3	SECOND FLOOR LEVEL
W1	3' - 0"	4' - 0"	3	GROUND FLOOR LEVEL
W1	3' - 0"	4' - 0"	4	FIRST FLOOR LEVEL
W1	3' - 0"	4' - 0"	6	SECOND FLOOR LEVEL
W1	3' - 0"	4' - 0"	1	TERRACE FLOOR PLAN
W2	4' - 0"	4' - 0"	1	GROUND FLOOR LEVEL
W2	4' - 0"	4' - 0"	1	FIRST FLOOR LEVEL
W3	5' - 0"	4' - 0"	2	GROUND FLOOR LEVEL
W3	5' - 0"	4' - 0"	5	FIRST FLOOR LEVEL
W3	5' - 0"	4' - 0"	3	SECOND FLOOR LEVEL

NOTES:

- Opening schedule may change according to the structural design.
- The layout of columns and beams may change according to the structural design.
- Number of steps may change according to the plinth and parking height desired.
- Thickness of walls is only proposed. It may have to change based on the structural design to avoid column/beam projections.

The Contractor and the Consultant shall bear no responsibility whatsoever where any drawings provided by it/them in relation to the project / Said Works, does not comply with any applicable laws including the bye-laws of the building/society where such project is situated. Further, it is clarified that it shall be the responsibility of the Owner to ensure any and all compliance of the drawings provided by the Contractor/Consultant.

REV.
CONCEPT - R2

AREA STATEMENT

LEGENDS

ARCHITECT
AAKANKSHA

Brick & Bolt
Clayworks CBD, Shoba Alexander Plaza, Ashok Nagar, Bengaluru, Karnataka- 560025

Project
Residence for Mr. Prem Rai


CRN
273857


Drawing Title
SECOND FLOOR PLAN-R2

Drg. No.
A107

Date
16/02/24

Scale
1 : 60

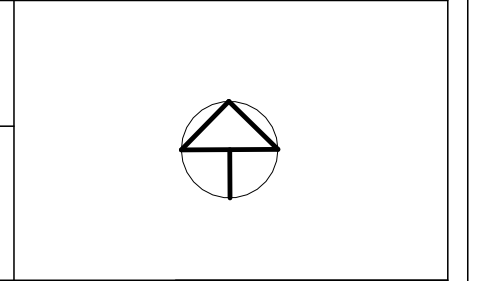

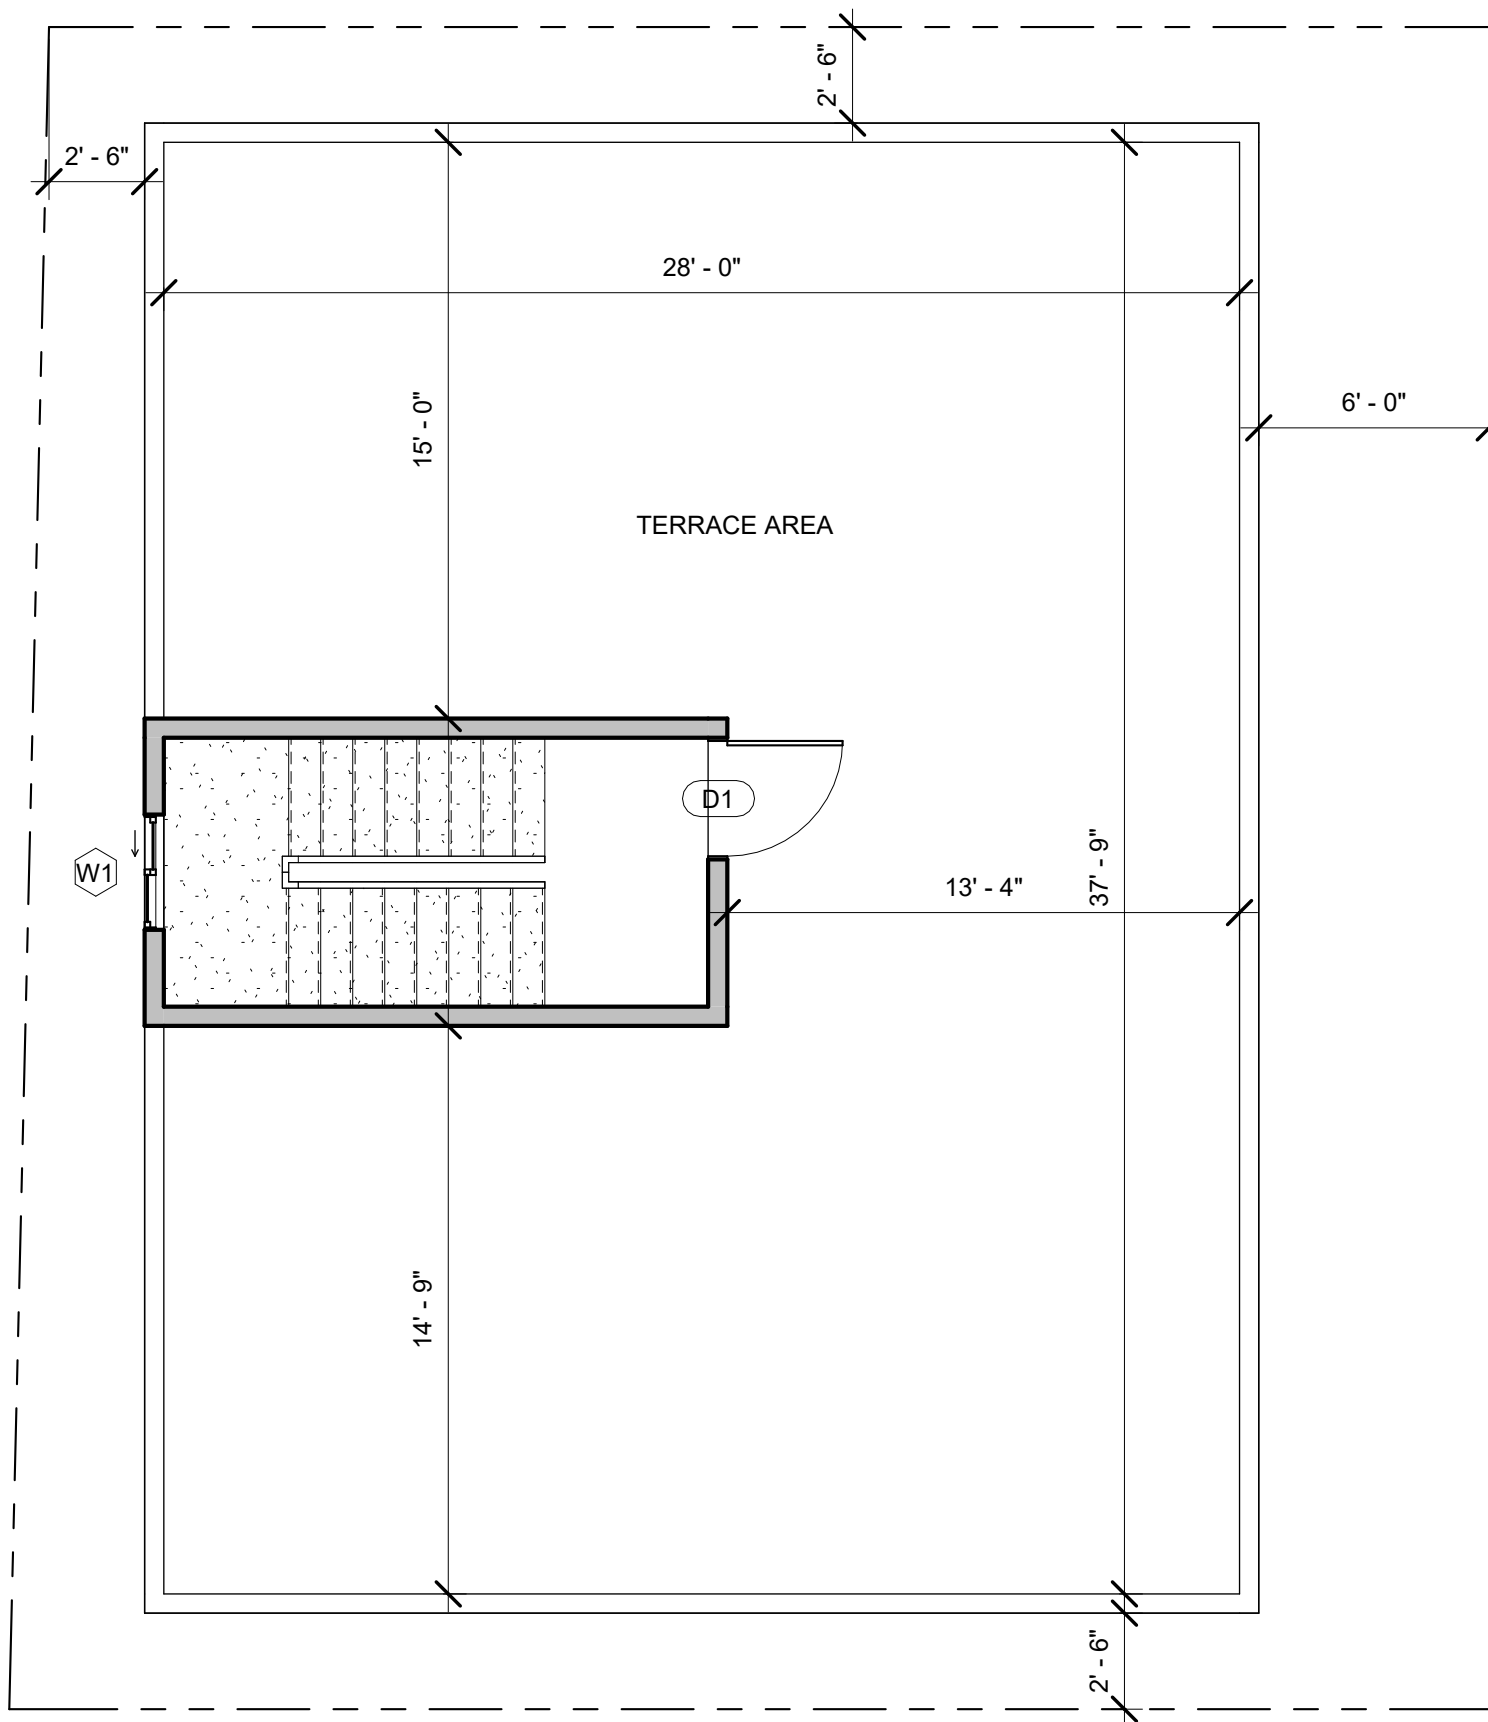

Area Schedule (Rentable)		
Name	Area	Level
BUILTUP AREA	623 SF	GROUND FLOOR LEVEL
COVERED PARKING	502 SF	GROUND FLOOR LEVEL
BUILTUP AREA	1125 SF	FIRST FLOOR LEVEL
BALCONY	59 SF	FIRST FLOOR LEVEL
BUILTUP AREA	1125 SF	SECOND FLOOR LEVEL
BALCONY	59 SF	SECOND FLOOR LEVEL
BUILTUP AREA	121 SF	TERRACE FLOOR PLAN

Door Schedule				
Mark	Width	Height	Count	Level
D1	3' - 0"	7' - 0"	1	GROUND FLOOR LEVEL
D1	3' - 0"	7' - 0"	2	FIRST FLOOR LEVEL
D1	3' - 0"	7' - 0"	3	SECOND FLOOR LEVEL
D1	3' - 0"	7' - 0"	1	TERRACE FLOOR PLAN
D2	2' - 6"	7' - 0"	1	GROUND FLOOR LEVEL
D2	2' - 6"	7' - 0"	4	FIRST FLOOR LEVEL
D2	2' - 6"	7' - 0"	3	SECOND FLOOR LEVEL
MD	3' - 0"	7' - 0"	1	GROUND FLOOR LEVEL
MD	3' - 0"	7' - 0"	2	FIRST FLOOR LEVEL
MD-1	4' - 0"	7' - 0"	1	SECOND FLOOR LEVEL
OP	4' - 0"	7' - 0"	1	FIRST FLOOR LEVEL
OP	4' - 0"	7' - 0"	1	SECOND FLOOR LEVEL
SD	6' - 0"	7' - 0"	2	SECOND FLOOR LEVEL

NOTES:

- Opening schedule may change according to the structural design.
- The layout of columns and beams may change according to the structural design.
- Number of steps may change according to the plinth and parking height desired.
- Thickness of walls is only proposed. It may have to change based on the structural design to avoid column/beam projections.
- The Contractor and the Consultant shall bear no responsibility whatsoever where any drawings provided by it/them in relation to the project / Said Works, does not comply with any applicable laws including the bye-laws of the building/society where such project is situated. Further, it is clarified that it shall be the responsibility of the Owner to ensure any and all compliance of the drawings provided by the Contractor/Consultant.

REV.

CONCEPT - R2

AREA STATEMENT

LEGENDS

ARCHITECT
AAKANKSHA

Brick & Bolt

Clayworks CBD, Shoba Alexander Plaza, Ashok Nagar, Bengaluru, Karnataka- 560025

Project

Residence for Mr. Prem Rai

CRN
273857


Drg. No.
A108

Date
16/02/24


Drawing Title
TERRACE FLOOR PLAN-R2

Scale
1 : 60



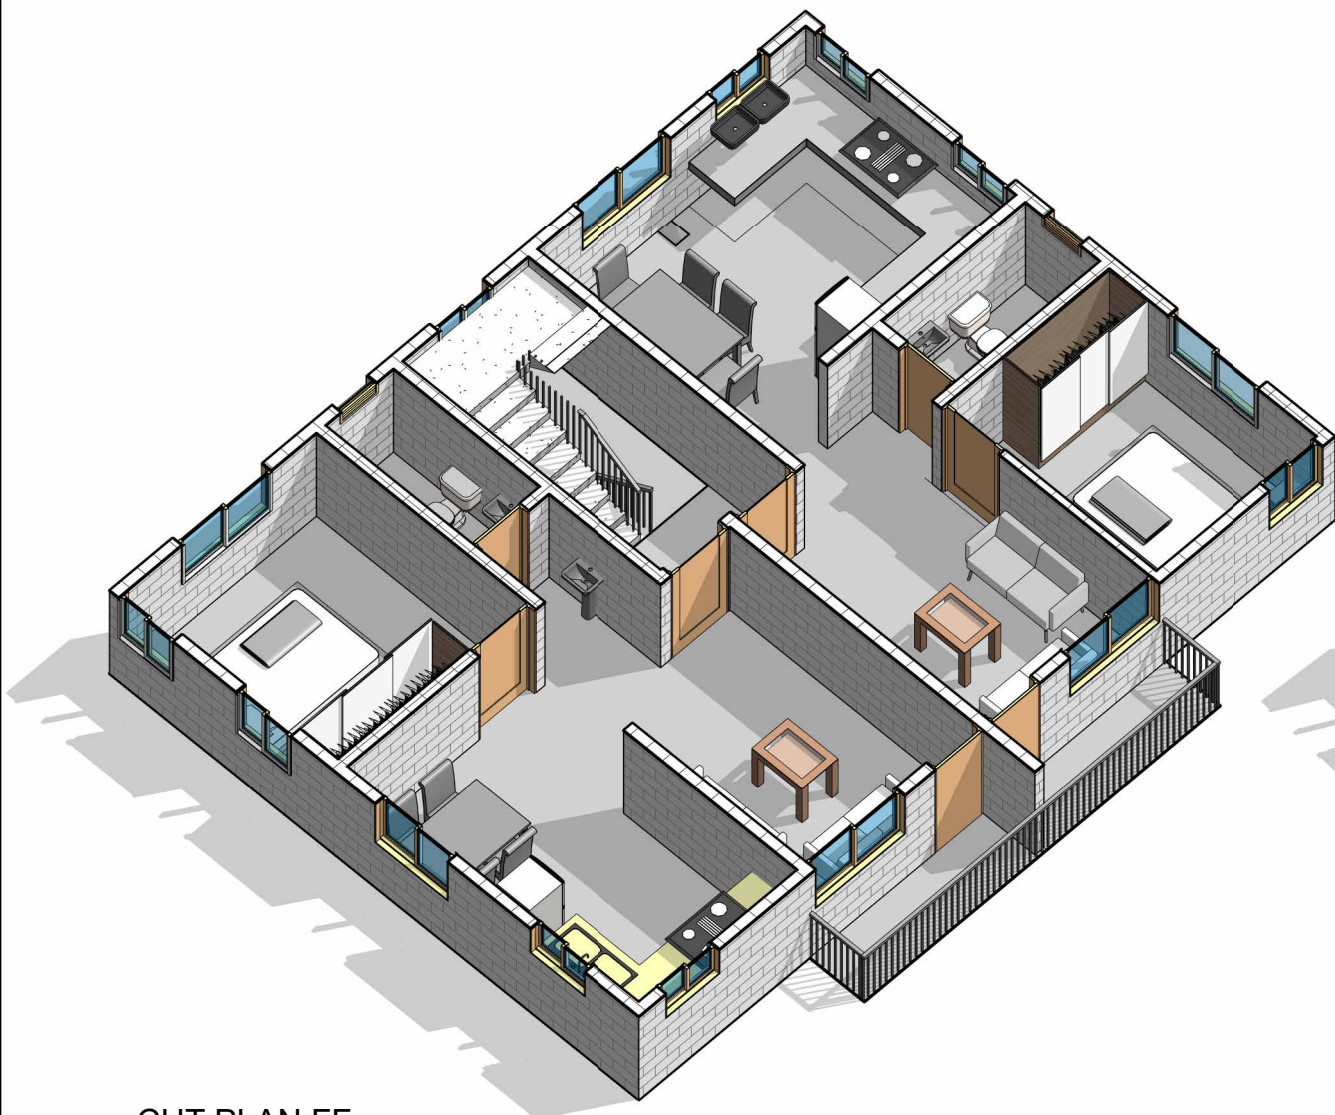

① CUT PLAN FF

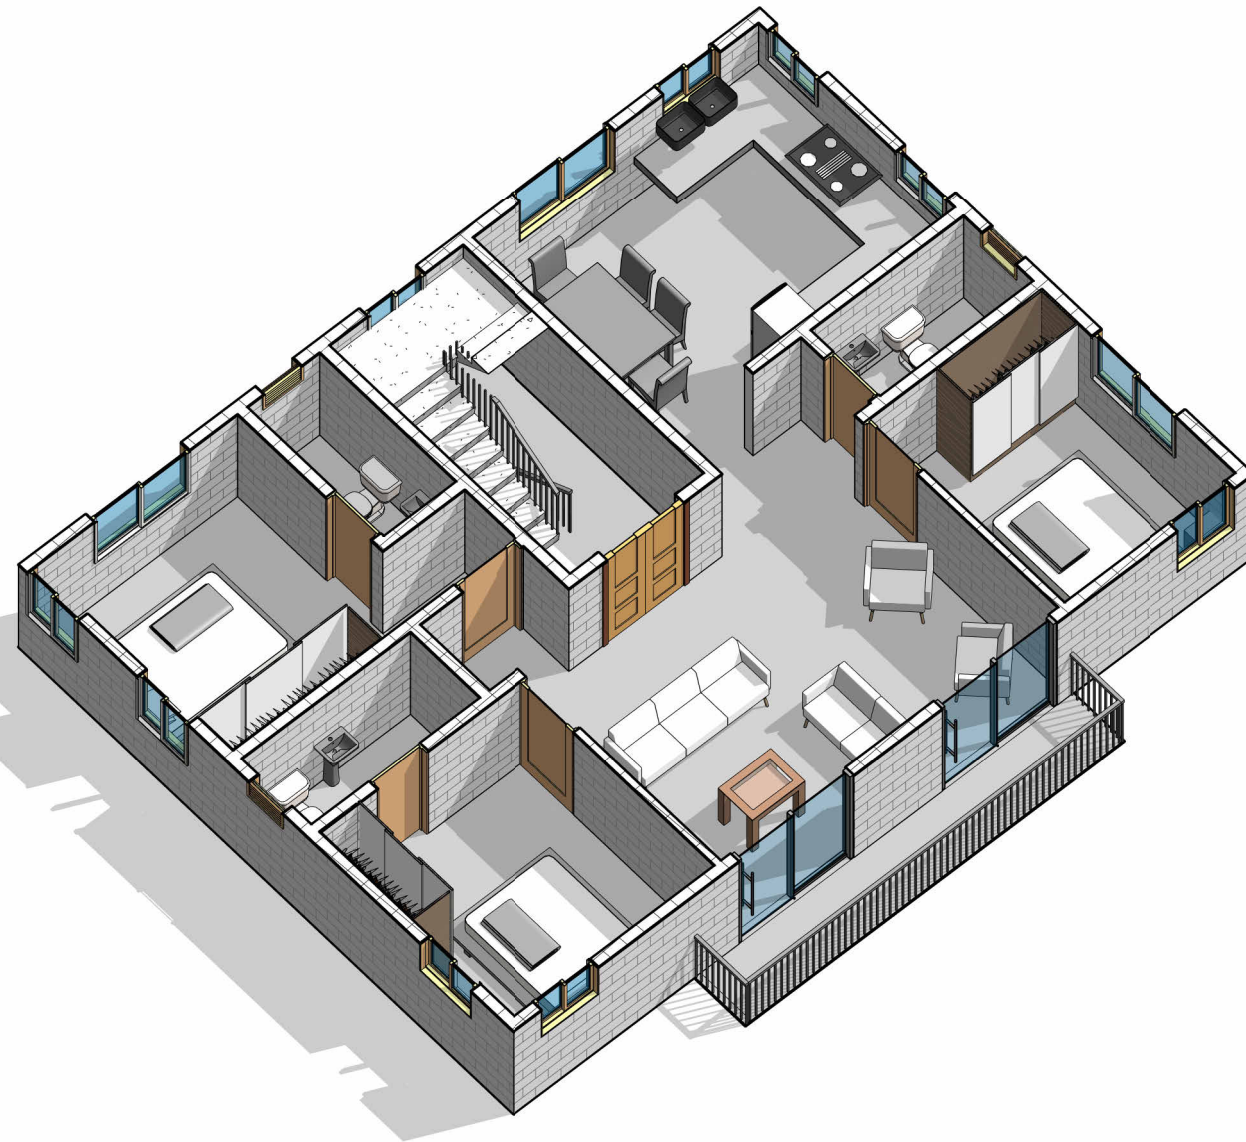

② CUT PLAN SF

NOTES:

- Opening schedule may change according to the structural design.
- The layout of columns and beams may change according to the structural design.
- Number of steps may change according to the plinth and parking height desired.
- Thickness of walls is only proposed. It may have to change based on the structural design to avoid column/beam projections.
- The Contractor and the Consultant shall bear no responsibility whatsoever where any drawings provided by it/them in relation to the project / Said Works, does not comply with any applicable laws including the bye-laws of the building/society where such project is situated. Further, it is clarified that it shall be the responsibility of the Owner to ensure any and all compliance of the drawings provided by the Contractor/Consultant.

REV.
CONCEPT - R2

AREA STATEMENT

LEGENDS

ARCHITECT
AAKANKSHA

Brick & Bolt

Clayworks CBD, Shoba Alexander Plaza, Ashok Nagar, Bengaluru, Karnataka- 560025

Project

Residence for Mr. Prem Rai

CRN

273857

Drg. No.

A109

Date

02/16/24

Drawing Title

3D VIEWS

Scale