


NOTES :	SCHEDULE OF OPENINGS :																
	DOORS, VENTILATORS, FRENCH WINDOW, FIXED GLASS AND STAIRCASE WINDOW							WINDOWS									
	TYPE	SIZE	SILL HT	LINTEL HT	LVL 1	LVL 2	LVL 3	LVL 4	TOTAL	TYPE	SIZE	SILL HT	LINTEL HT	LVL 1	LVL 2	LVL 3	LVL 3
D1	4'0" X 8'0"	FFL	8'0"	0	1	0	0	1	W1	3'0" X 3'6"	3'6"	6'0"	1	0	0	0	1
D2	3'3" X 7'0"	FFL	7'0"	3	0	0	0	3	W2	6'0" X 4'0"	3'0"	7'0"	1	0	0	0	1
D3	2'9" X 7'0"	FFL	7'0"	2	0	0	0	2	W3	4'0" X 4'6"	3'0"	7'6"	2	0	0	0	2
D4	3'3" X 8'0"	FFL	8'0"	0	1	2	2	5	W4	3'8" X 4'0"	3'0"	7'0"	1	0	0	0	1
D5	2'9" X 8'0"	FFL	8'0"	0	1	2	0	3	W5	3'0" X 5'0"	3'0"	8'0"	0	1	1	0	2
V1	5'0" X 1'6"	5'6"	7'0"	1	0	0	0	1	W6	2'6" X 6'6"	2'0"	8'6"	0	3	0	0	3
V2	3'2" X 1'6"	5'6"	7'0"	1	0	0	0	1	W7	3'0" X 4'0"	4'0"	8'0"	0	2	0	0	2
V3	4'0" X 2'0"	7'6"	9'6"	0	2	3	0	5	W8	3'6" X 5'0"	3'0"	8'0"	0	1	0	0	1
V4	3'6" X 2'0"	7'6"	9'6"	0	1	1	0	2	W9	4'0" X 5'0"	3'0"	8'0"	0	1	2	0	3
FW1	6'0" X 8'0"	FFL	8'0"	0	1	1	0	2	W10	4'6" X 5'0"	3'0"	8'0"	0	0	2	0	2
SW1	2'6" X 5'0"	REF.DET	REF.DET	0	2	2	1	5	W11	6'0" X 5'0"	3'0"	8'0"	0	1	1	0	2
SW2	2'6" X 4'0"	1'6"	5'6"	1	0	0	0	1	W12	6'0" X 7'0"	1'0"	8'0"	0	0	1	0	1
MG1	3'0" X 7'0"	FFL	7'6"	1	0	0	0	1	W13	2'10" X 7'0"	1'0"	8'0"	0	0	1	0	1
WD1	2'0" X 8'0"	FFL	8'0"	0	0	1	0	1	W14	1'6" X 8'0"	FFL	8'0"	0	1	0	0	1

DEALT BY : BHAARGHAVA V  
 CHECKED BY : AR. SOUMYA

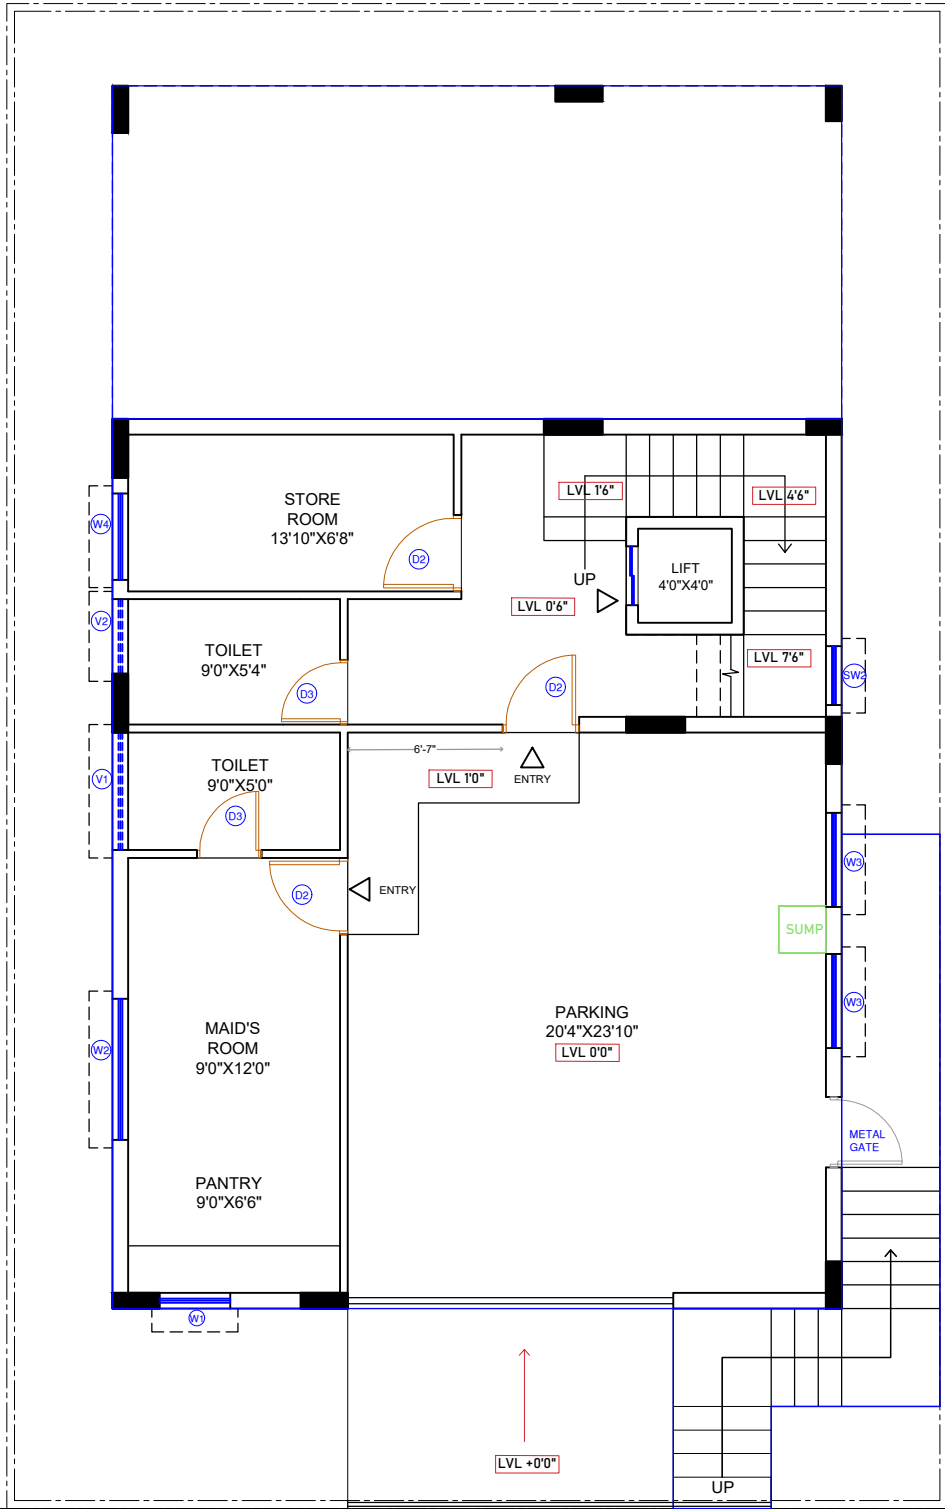

BUILTUP AREA -1173 SQFT  
 STAIRCASE - 150 SQFT  
 RETAINING WALL AREA-439 SQFT

VEHICULAR ENTRY EAST SIDE ROAD  
 PEDESTRIAN ENTRY

 Clayworks, 16/2 ,m 2nd Floor, Sobha Alexander Plaza, Commissariat Rd, Ashok Nagar, Bengaluru, Karnataka 560025	NOTES: -All dimensions are in feet and inches. -Drawings to be read & not measured. <b><u>Details will supercede all drawings.</u></b>	Project <b>Residence for Mr.Radhaprasanna</b>	Project No.	Drg. No.	Date
			CRN 97693	-	29/11/2021
			Drawing Title <b>Ground Floor Plan</b>		Scale NTS