

NOTES:

- Opening schedule may change according to the structural design.
- The layout of columns and beams may change according to the structural design.
- Number of steps may change according to the plinth and parking height desired.
- Thickness of walls is only proposed. It may have to change based on the structural design to avoid column/beam projections.
- The Contractor and the Consultant shall bear no responsibility whatsoever where any drawings provided by it/them in relation to the project / Said Works, does not comply with any applicable laws including the bye-laws of the building/society where such project is situated. Further, it is clarified that shall be the responsibility of the Owner to ensure any and all compliance of the drawings provided by the Contractor/Consultant.

REV.

AREA STATEMENT

Ground floor area : 1464 sft
 Car parking area : 468 sft
 First floor area : 1648 sft
 Headroom area: 109 sft

DOOR SCHEDULE

Main door MD : 3' 6" x 7' 0"
 Rolling shutter RS : 10' 0" x 7' 0"
 Flush door D1 : 3' 0" x 7' 0"
 Toilet/Utility D2 : 2' 6" x 7' 0"

WINDOW SCHEDULE

Sliding window W1 : 5' 0" x 4' 0"
 Sliding window W2 : 3' 0" x 4' 0"
 Ventilator V : 2' 0" x 2' 0"

LEGENDS

1 GROUND FLOOR LEVEL
 1 : 75

Brick & Bolt

ClayWorks CBD, Shoba Alexander Plaza, Ashok Nagar, Bengaluru, Karnataka 560025

Project
Mr.Ramasubramanian - Iteration

CRN
 219001

Drg. No.
 A01


Date
 25/11/23

Drawing Title
 Ground Floor

Scale

NORTH



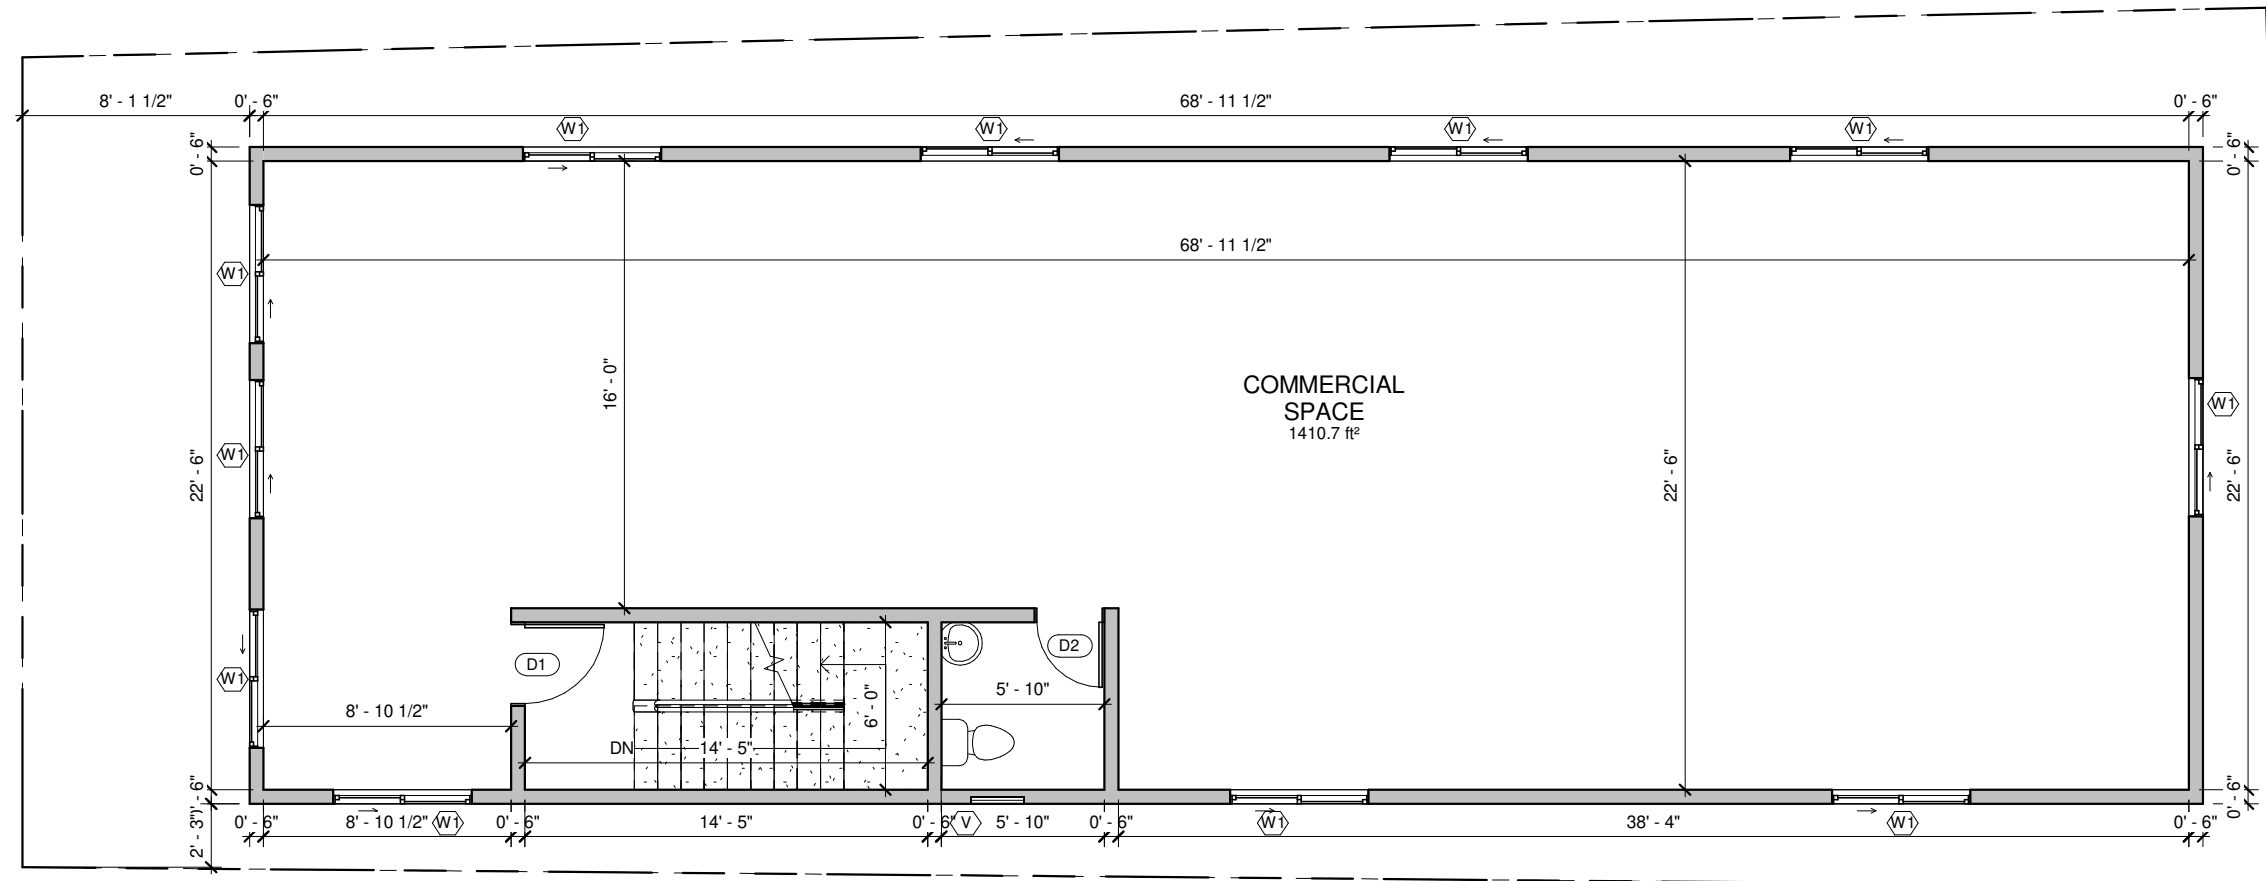

1 FIRST FLOOR LEVEL
1 : 75

NOTES:

- Opening schedule may change according to the structural design.
- The layout of columns and beams may change according to the structural design.
- Number of steps may change according to the plinth and parking height desired.
- Thickness of walls is only proposed. It may have to change based on the structural design to avoid column/beam projections.

The Contractor and the Consultant shall bear no responsibility whatsoever where any drawings provided by it/them in relation to the project / Said Works, does not comply with any applicable laws including the bye-laws of the building/society where such project is situated. Further, it is clarified that it shall be the responsibility of the Owner to ensure any and all compliance of the drawings provided by the Contractor/Consultant.

REV.

AREA STATEMENT

Ground floor area : 1464 sft
Car parking area : 468 sft

First floor area : 1648 sft

Headroom area: 109 sft

DOOR SCHEDULE

Main door MD : 3' 6" x 7' 0"
Rolling shutter RS : 10' 0" x 7' 0"
Flush door D1 : 3' 0" x 7' 0"
Toilet/Utility D2 : 2' 6" x 7' 0"

WINDOW SCHEDULE

Sliding window W1 : 5' 0" x 4' 0"
Sliding window W2 : 3' 0" x 4' 0"
Ventilator V : 2' 0" x 2' 0"

LEGENDS



Project
Mr.Ramasubramanian - Iteration


CRN
219001


Drawing Title
First floor

Drg. No.
A02

Date
25/11/23

Scale

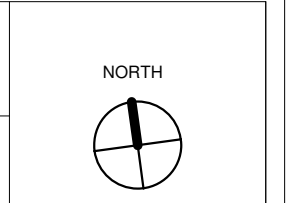

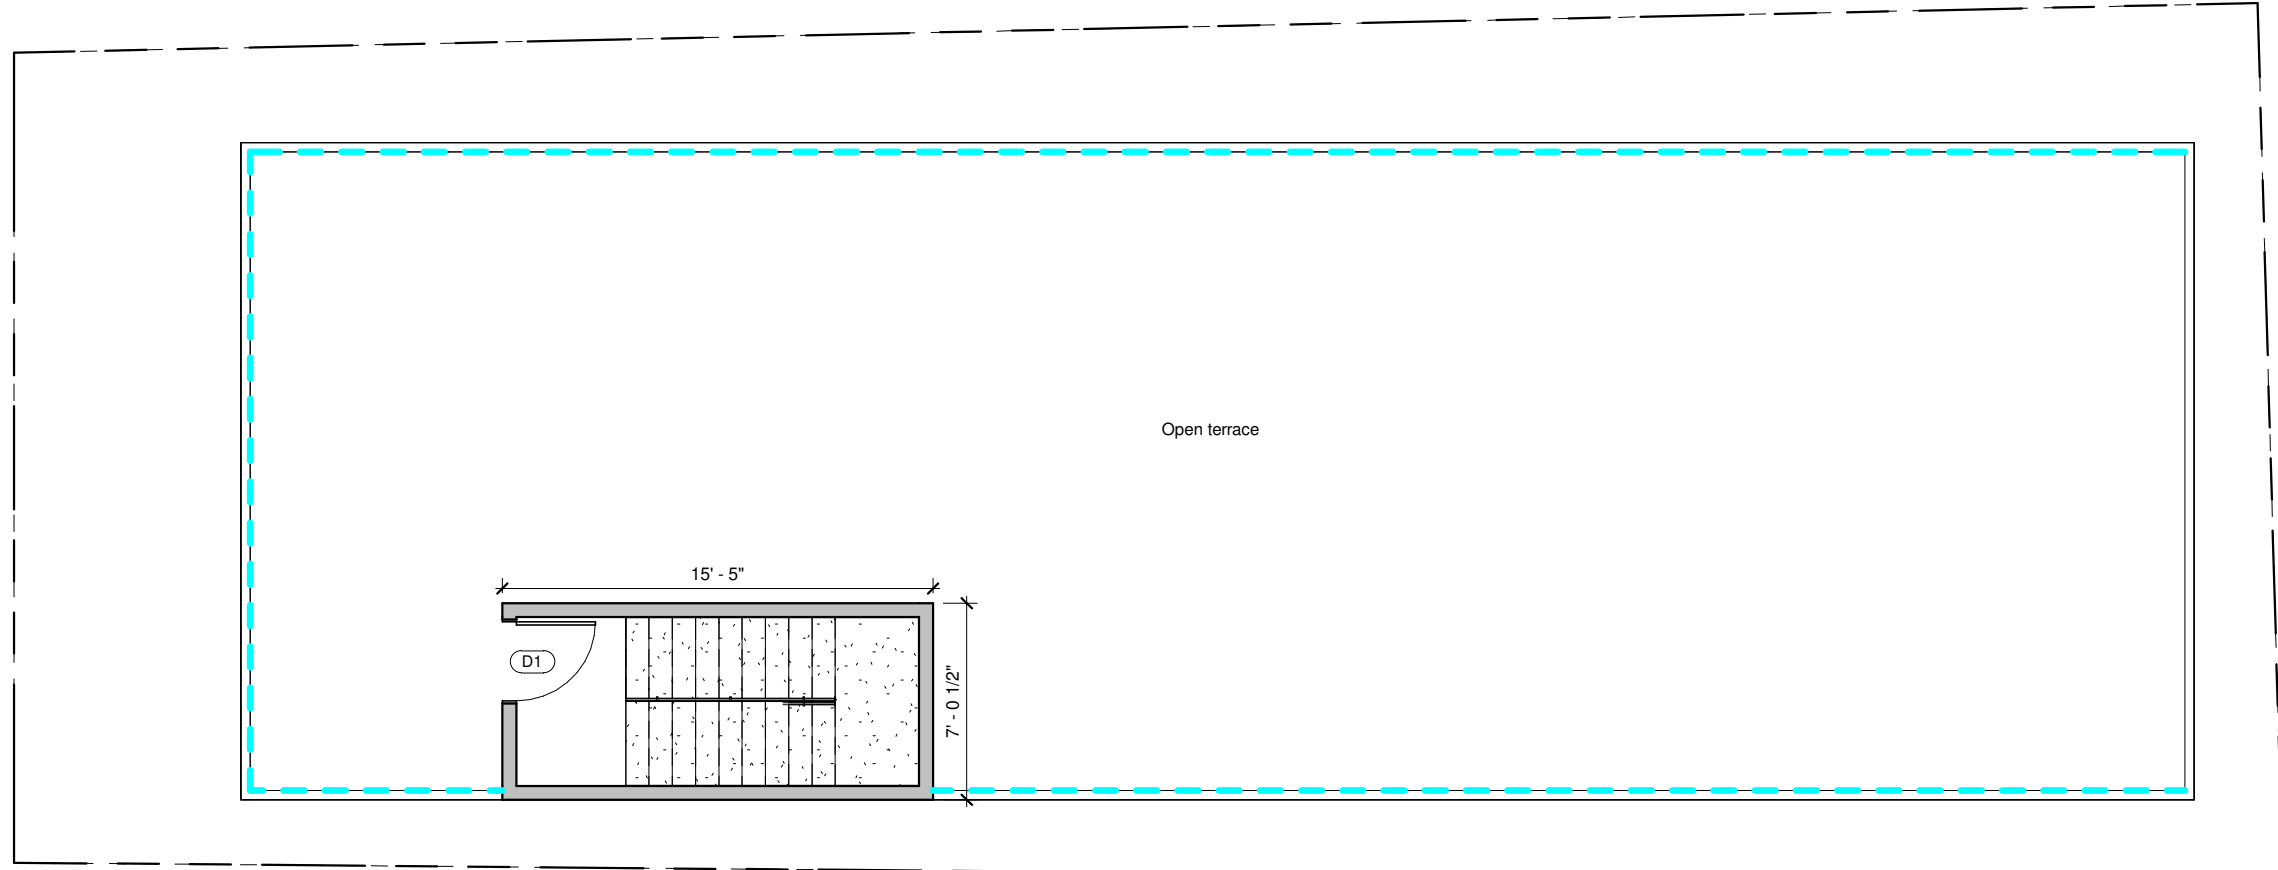

NOTES:

- Opening schedule may change according to the structural design.
- The layout of columns and beams may change according to the structural design.
- Number of steps may change according to the plinth and parking height desired.
- Thickness of walls is only proposed. It may have to change based on the structural design to avoid column/beam projections.
- The Contractor and the Consultant shall bear no responsibility whatsoever where any drawings provided by it/them in relation to the project / Said Works, does not comply with any applicable laws including the bye-laws of the building/society where such project is situated. Further, it is clarified that it shall be the responsibility of the Owner to ensure any and all compliance of the drawings provided by the Contractor/Consultant.

REV.

AREA STATEMENT

Ground floor area : 1464 sft
Car parking area : 468 sft

First floor area : 1648 sft

Headroom area: 109 sft

DOOR SCHEDULE

Main door MD : 3' 6" x 7' 0"
Rolling shutter RS : 10' 0" x 7' 0"
Flush door D1 : 3' 0" x 7' 0"
Toilet/Utility D2 : 2' 6" x 7' 0"

WINDOW SCHEDULE

Sliding window W1 : 5' 0" x 4' 0"
Sliding window W2 : 3' 0" x 4' 0"
Ventilator V : 2' 0" x 2' 0"

LEGENDS

1 TERRACE FLOOR LEVEL
1 : 75

<p>ClayWorks CBD, Shoba Alexander Plaza, Ashok Nagar, Bengaluru, Karnataka 560025</p>	<p>Project Mr.Ramasubramanian - Iteration</p>	CRN 219001	Drg. No. A03	Date 25/11/23	<p>NORTH</p>
		Drawing Title Terrace floor plan		Scale	