

# NOTES:

- Opening schedule may change according to the structural design.
- The layout of columns and beams may change according to the structural design.
  - Number of steps may change according to the plinth and parking height desired.
- Thickness of walls is only proposed. It may have to change based on the structural design to avoid column/beam projections.
- The Contractor and the Consultant shall bear no responsibility whatsoever where any drawings provided by ithem in relation to the project / Said Works, does not comply with any applicable laws including the by-laws of the building/society where such project is situated. Further, it is carlfied that shall be the responsibility of the Owner to ensure any and all complaince of the drawings provided by the Contractor/Consultant.

#### REV.

ITERATION - 2

#### AREA STATEMENT

Ground floor area : 606 sft Covered Parking : 172 sft First floor area : 787 sft Balcony : 59 sft

Second floor area: 36 sft (3' Rise)

DRAWING DETAILS :

Compound wall : 82 Rft Loft : 137 SF

FFL height: 10'

Wall thickness: 6" & 4" Steps Riser: 6.3", Thread: 10"

#### WINDOW SCHEDULE

| Sliding window | Sliding window | W1 : 3' 0" x 4' 0" | Sliding window | W3 : 6' 0" x 4' 0" window | W4: 2' 0" x 6' 0" | Kitchen window | KW1 : 3' 0" x 3' 0" | Kitchen window | KW2: 3' 0" x 3' 0" | KW2: 3' 0" | KW2:

## DOOR SCHEDULE

Main door MD : 3' 6" x 7' 0" Flush door D1 : 3' 0" x 7' 0" Toilet/Utility D2 : 2' 6' x 7' 0"

## **ARCHITECT**

Ar.BALAMURUGAN.K

# **Brick & Bolt**

Clayworks, 16/2 ,m 2nd Floor, Sobha Alexander Plaza, Commissariat Rd, Ashok Nagar, Bengaluru, Karnataka 560025 Project


# Residence for Mr. Vinoth. N

CRN	Drg. No.	Date
305915	A101	02/03/24
Drawing Title		Scale

GROUND FLOOR PLAN

1/4" = 1'-0"—  $\bigcap$  N

NORTH

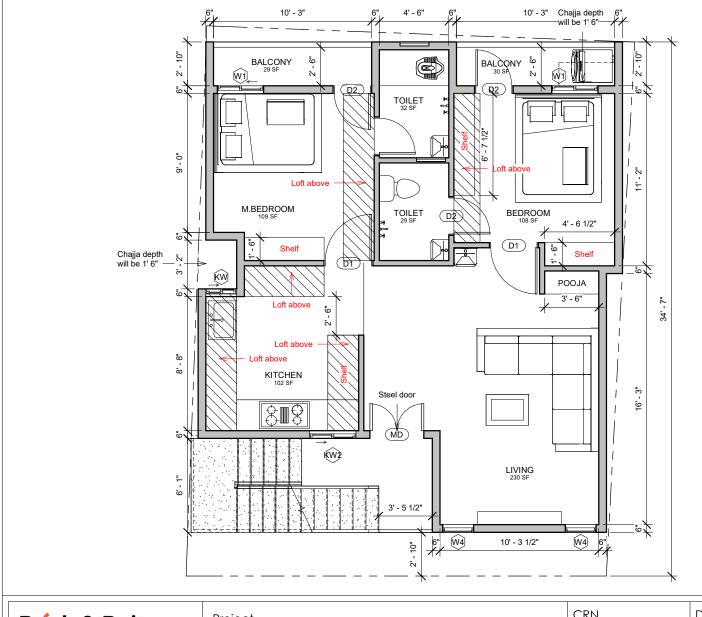

# NOTES:

- Opening schedule may change according to the structural design.
- The layout of columns and beams may change according to the structural design.
- Number of steps may change according to the plinth and parking height desired.
- Thickness of walls is only proposed. It may have to change based on the structural design to avoid column/beam projections.
- The Contractor and the Consultant shall bear no responsibility whatsoever where any drawings provided by ithem in relation to the project / Said Works, does not comply with any applicable laws including the by-laws of the building/society where such project is situated. Further, it is carlfied that shall be the responsibility of the Owner to ensure any and all complaince of the drawings provided by the Contractor/Consultant.

#### REV.

ITERATION - 2

#### AREA STATEMENT

Ground floor area: 606 sft Covered Parking: 172 sft First floor area: 787 sft Balcony: 59 sft

Second floor area : 36 sft (3' Rise)

DRAWING DETAILS:
Compound wall: 82 Rft
Loft: 137 SF
FFL height: 10'
Wall thickness: 6" & 4"
Steps Riser: 6.3", Thread: 10"

## WINDOW SCHEDULE

| Sliding window | W1 : 3' 0" x 4' 0" | Sliding window | W2 : 4' 0" x 4' 0" x 4' 0" | Window | W3 : 6' 0" x 4' 0" | Window | W4: 2' 0" x 4' 0" | Window | KW : 2' 0" x 3' 0" | Kitchen window | KW1 : 3' 0" x 1' 6" | Kitchen window | KW2: 3' 0" x 3' 0" | Window | KW2: 3' 0" x 3' 0" | Window | KW2: 3' 0" x 3' 0" | Window | KW2: 3' 0" x 3' 0" | Window | KW2: 3' 0" x 3' 0" | Window | KW2: 3' 0" x 3' 0" | Window | KW2: 3' 0" x 3' 0" | Window | KW2: 3' 0" x 3' 0" | Window | KW2: 3' 0" x 3' 0" | Window | KW2: 3' 0" x 3' 0" | Window | KW2: 3' 0" x 3' 0" | Window | KW2: 3' 0" x 3' 0" | Window | KW2: 3' 0" x 3' 0" | Window | KW2: 3' 0" x 3' 0" | Window | KW2: 3' 0" x 3' 0" | Window | KW2: 3' 0" x 3' 0" | Window | KW2: 3' 0" x 3' 0" | Window | KW2: 3' 0" x 3' 0" | Window | W2: 4' 0" x 4' 0" | W2 4' 0" x 4' 0" x 4' 0" | W2 4' 0" x 4' 0" | W2 4' 0" x 4' 0" | W2 4' 0" x 4' 0" x 4' 0" | W2 4' 0" x 4' 0" x 4' 0" | W2 4' 0" x 4' 0"

#### DOOR SCHEDULE

Main door MD : 3' 6" x 7' 0" Flush door D1 : 3' 0" x 7' 0" Toilet/Utility D2 : 2' 6' x 7' 0"

#### **ARCHITECT**

Ar.BALAMURUGAN.K

# **Brick & Bolt**

Clayworks, 16/2 ,m 2nd Floor, Sobha Alexander Plaza, Commissariat Rd, Ashok Nagar, Bengaluru, Karnataka 560025 Project


# Residence for Mr. Vinoth. N

CRN 305915	Drg. No. A102	Date 02/03/24
Drawing Title		Scale
FIRST FLOOR PLAN		1/4" =



1'-0''-

NORTH

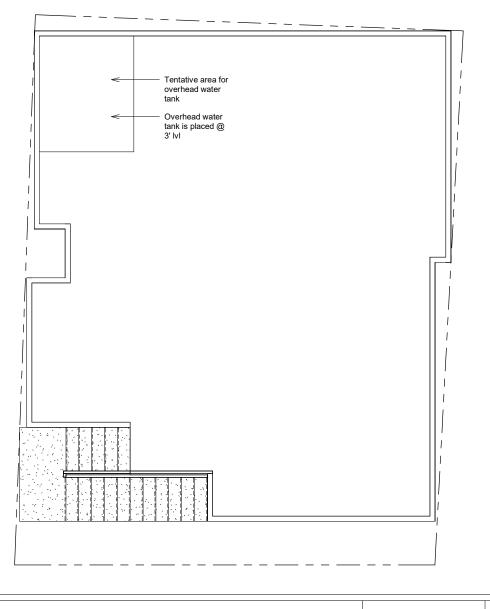

# NOTES:

- Opening schedule may change according to the structural design.
- The layout of columns and beams may change according to the structural design.
- Number of steps may change according to the plinth and parking height desired.
- Thickness of walls is only proposed. It may have to change based on the structural design to avoid column/beam projections.
- The Contractor and the Consultant shall bear no responsibility whatsoever where any drawings provided by tilthem in relation to the project / Said Works, does not comply with any applicable laws including the by-laws of the building society where such project is situated. Further, it is clarified that it shall be the responsibility of the Owner to ensure any and all compliance of the drawings provided by the Contractor/Consultant.

#### REV.

ITERATION - 2

#### AREA STATEMENT

Ground floor area: 575 sft Covered Parking: 422 sft

First floor area: 742 sft

Second floor area: 36 sft

#### DRAWING DETAILS: Compound wall: -

FFL height: 10'

Wall thickness: 9" & 4.5" Steps Riser: 7", Thread: 10" Parapet wall thickness: 4.5"

## WINDOW SCHEDULE

Sliding window W1:3'0"x4'0" W2: 4' 0" x 4' 0" Sliding window Sliding window W3:6'0" x 4'0"

Window W4: 2' 0" X 6' 0" Kitchen window KW: 2' 0" x 3' 0" Kitchen window KW1: 3' 0" x 1' 6" Kitchen window KW2: 3' 0" x 3' 0"

#### DOOR SCHEDULE

Main door MD : 3' 6" x 7' 0" Flush door D1: 3' 0" x 7' 0" Toilet/Utility D2: 2' 6' x 7' 0"

#### **ARCHITECT**

Ar.BALAMURUGAN.K

**Brick & Bolt** 

Clayworks, 16/2, m 2nd Floor, Sobha Alexander Plaza, Commissariat Rd, Ashok Nagar, Bengaluru, Karnataka 560025

Project

Residence for Mr.Vinoth.N

CRN 305915 Drg. No. A103

Date 02/03/24

Drawing Title

TERRACE FLOOR PALN

Scale

1/4" = 1'-0''-



NORTH