

NOTES:

1. All dimensions are in Feet & Inches unless mentioned otherwise.
2. All dimensions are to be checked and co-related with the relevant Architectural drawings and any ambiguity, discrepancy or omission shall be brought to the notice of ARCHITECT.
3. Do not scale the drawings, follow only written dimensions.

PROJECT :

**PROPOSED RESIDENTIAL BUNGALOW
AT TIMMAPUR.**

ARCHITECTS :


**JS ARCHITECTS
ARCHITECTS & INTERIORS**

NEXT TO SAKSHI NEWSPAPER
ROAD NO.1, BANJARA HILLS
HYDERABAD.
PH: +91 9550955161
GMAIL : JSARCHITECTS16@GMAIL.COM

[IN DOUBT ASK] DO NOT SCALE

DRAWING TITLE:-
PROPOSED GROUND FLOOR PLAN

PROJECT NO.		DATE : 06.12.2023
CLIENT :	Ms.SUDHA	DATE : 06.12.2023
ARCHITECT :	Ar. JAYANTH KUMAR SAGAR	DATE : 06.12.2023
SCALE:	NTS	SHEET : 1 OF 1
DRAWING NO:		REV: R5

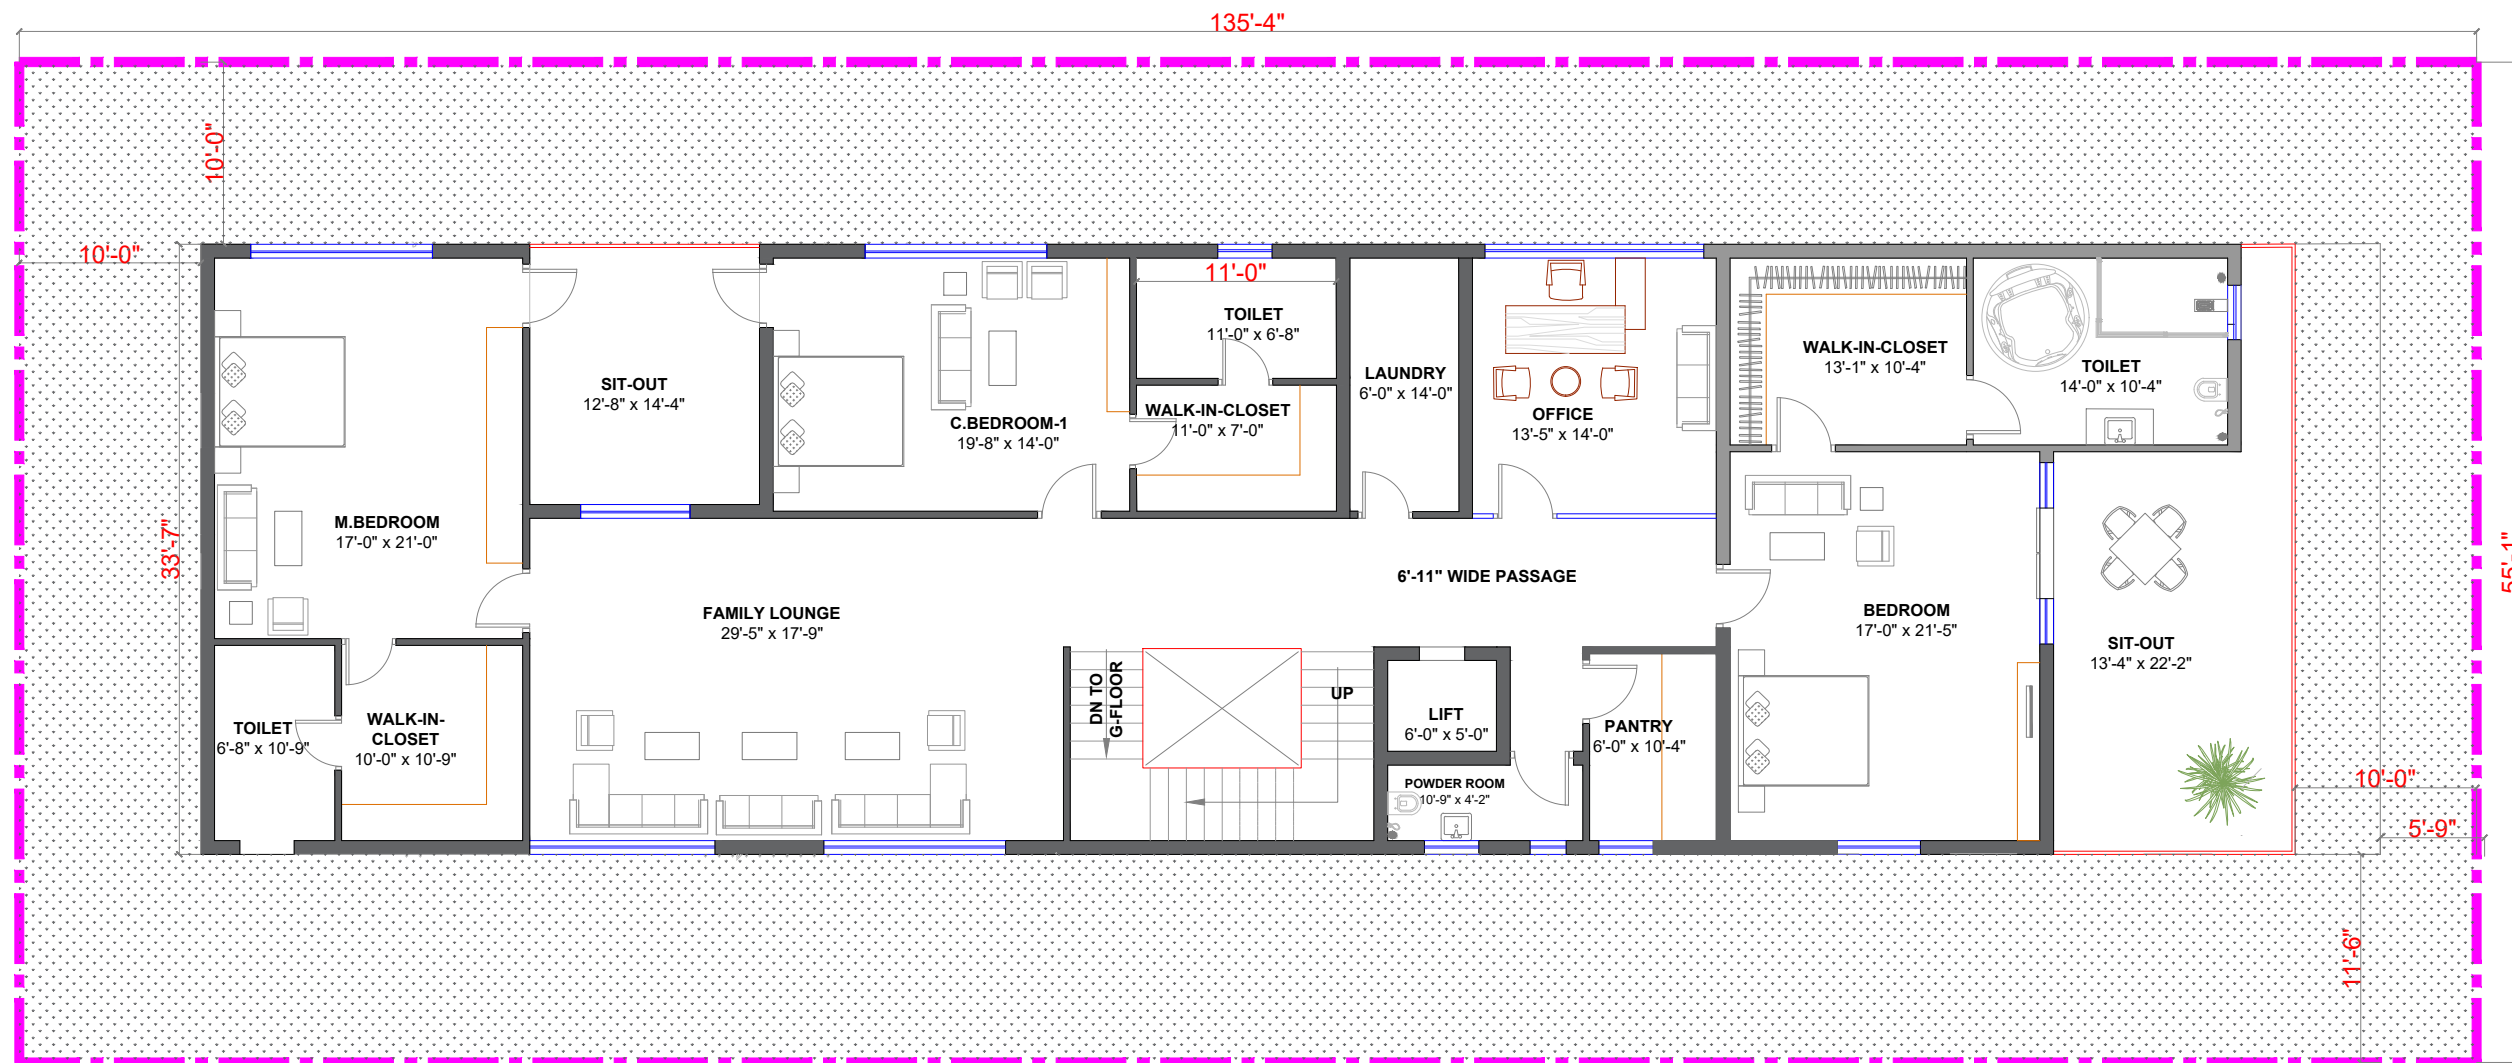

FIRST FLOOR

BUILT UP AREA - 3873.28 SFT

IN DOUBT ASK | DO NOT SCALE


NOTES:

- All dimensions are in Feet & Inches unless mentioned otherwise.
- All dimensions are to be checked and co-related with the relevant Architectural drawings and any ambiguity, discrepancy or omission shall be brought to the notice of ARCHITECT.
- Do not scale the drawings, follow only written dimensions.

PROJECT :

**PROPOSED RESIDENTIAL BUNGALOW
AT TIMMAPUR.**

ARCHITECTS :

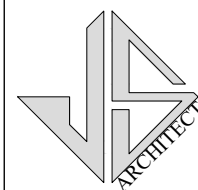



**JS ARCHITECTS
ARCHITECTS & INTERIORS**

NEXT TO SAKSHI NEWSPAPER
ROAD NO.1, BANJARA HILLS
HYDERABAD.
PH: +91 9550955161
GMAIL : JSARCHITECTS16@GMAIL.COM

DRAWING TITLE:-

PROPOSED FIRST FLOOR PLAN

PROJECT NO.		DATE : 06.12.2023
CLIENT :	Ms.SUDHA	DATE : 06.12.2023
ARCHITECT :	Ar. JAYANTH KUMAR SAGAR	DATE : 06.12.2023
SCALE:	NTS	SHEET :
DRAWING NO:		REV: R5

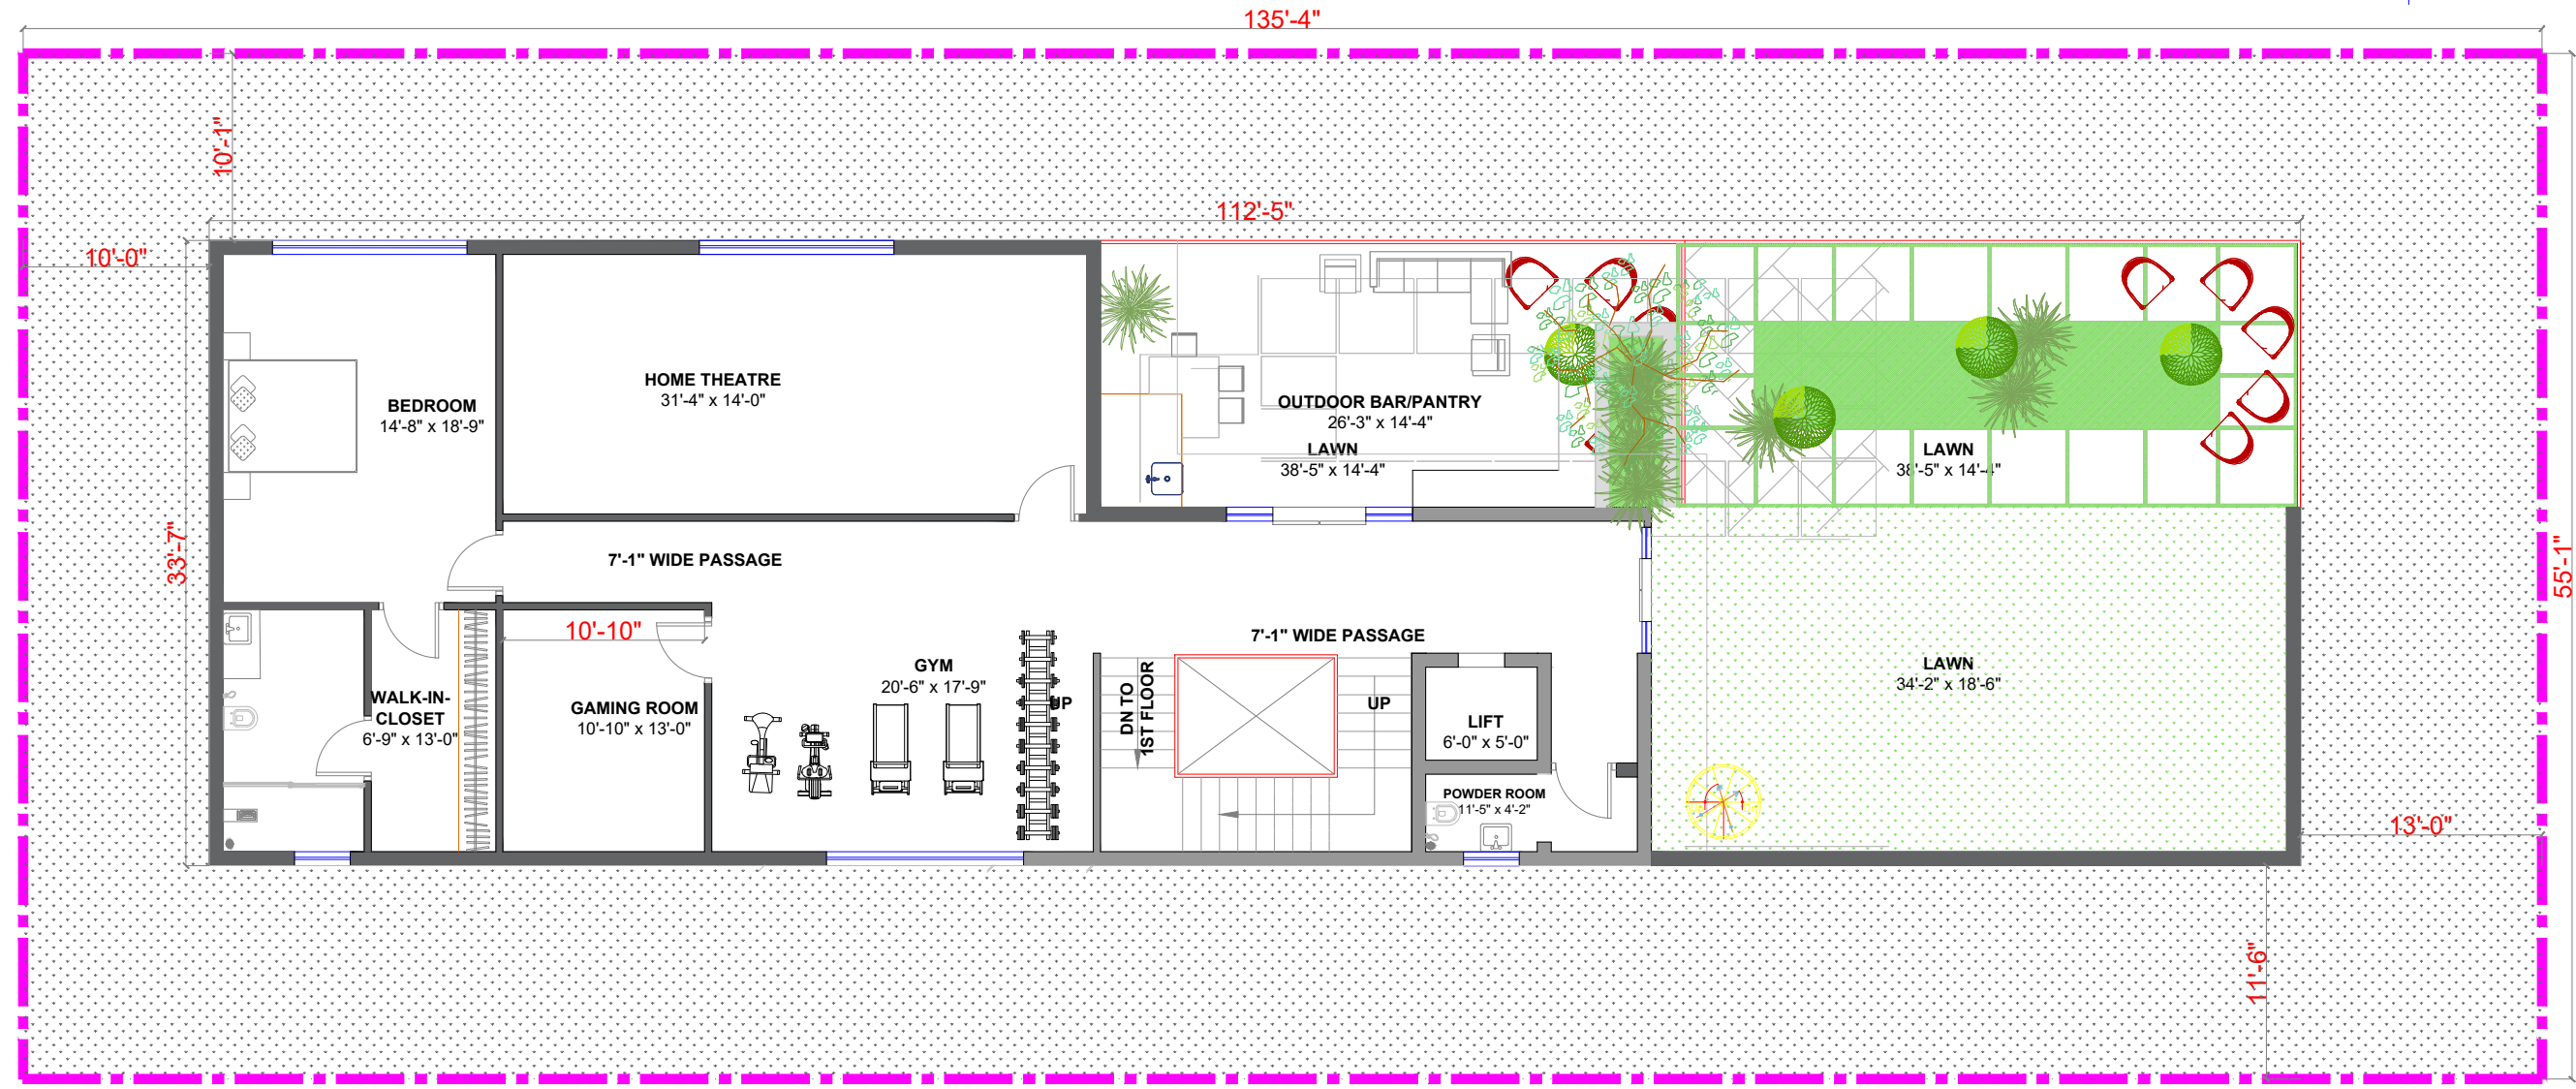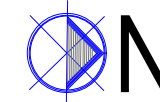

SECOND FLOOR

BUILT UP AREA - 2376.33 SFT

IN DOUBT ASK DO NOT SCALE


NOTES:

1. All dimensions are in Feet & Inches unless mentioned otherwise.
2. All dimensions are to be checked and co-related with the relevant Architectural drawings and any ambiguity, discrepancy or omission shall be brought to the notice of ARCHITECT.
3. Do not scale the drawings, follow only written dimensions.

PROJECT :

**PROPOSED RESIDENTIAL BUNGALOW
AT TIMMAPUR.**

ARCHITECTS :

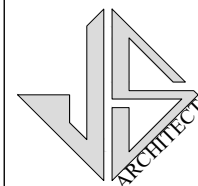

**JS ARCHITECTS
ARCHITECTS & INTERIORS**

NEXT TO SAKSHI NEWSPAPER
ROAD NO.1, BANJARA HILLS
HYDERABAD.
PH: +91 9550955161
GMAIL : JSARCHITECTS16@GMAIL.COM

DRAWING TITLE:-

PROPOSED SECOND FLOOR PLAN

PROJECT NO.		DATE : 06.12.2023
CLIENT :	Ms.SUDHA	DATE : 06.12.2023
ARCHITECT :	Ar. JAYANTH KUMAR SAGAR	DATE : 06.12.2023
SCALE:	NTS	SHEET : 2 OF 3
DRAWING NO:		REV: R5