

ROAD BY SOUTH

Window Schedule				
Mark	Sill Height	Width	Height	Count

GROUND FLOOR LEVEL				
V	5' - 0"	2' - 0"	2' - 0"	1
W1	3' - 0"	5' - 0"	4' - 0"	1
W2	3' - 0"	4' - 0"	4' - 0"	2

Door Schedule			
Mark	Width	Height	Count

GROUND FLOOR LEVEL			
D2	2' - 2"	7' - 0"	1
MD	3' - 4"	7' - 0"	2

NOTES:

- Opening schedule may change according to the structural design.
- The layout of columns and beams may change according to the structural design.
- Number of steps may change according to the plinth and parking height desired.
- Thickness of walls is only proposed. It may have to change based on the structural design to avoid column/beam projections.
- The Contractor and the Consultant shall bear no responsibility whatsoever where any drawings provided by it/them in relation to the project / Said Works, does not comply with any applicable laws including the bye-laws of the building/society where such project is situated. Further, it is clarified that it shall be the responsibility of the Owner to ensure any and all compliance of the drawings provided by the Contractor/Consultant.

REV.
R3-1

AREA STATEMENT

Area Schedule (Gross...)	
Name	Area

PARKING LEVEL

PARKING AREA	166 SF
--------------	--------

GROUND FLOOR LEVEL

BUILT UP AREA	281 SF
VERANDAH	34 SF

LEGENDS

FLOOR HT - 10'0"
 NO OF STEPS - 19
 RISER HEIGHT - 6.3"
 WIDTH OF THE STAIRS - 3'0"
 EXT WALL - 6" Conc Block
 INT WALL - 4" Conc Block
 PARKING LVL-1'0"
 PLINTH LVL-1'6" FROM ROAD LVL
 ALL THE PIPELINE TO BE CORE CUTTED

ARCHITECT

AR.KIRANJEET M

Brick & Bolt

Hive Space, Ground Floor,
 Ramalayam rd,
 Laxmi Cyber city,
 Kondapur,
 Hyderabad, Telangana 500084

Project
**RESIDENCE FOR Mr.
 NAGRAJ**


CRN
 218631


Drg. No.
 A101

Date
 22-10-23

Drawing Title
 GROUND FLOOR PLAN

Scale
 1 : 35

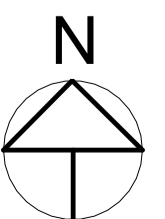

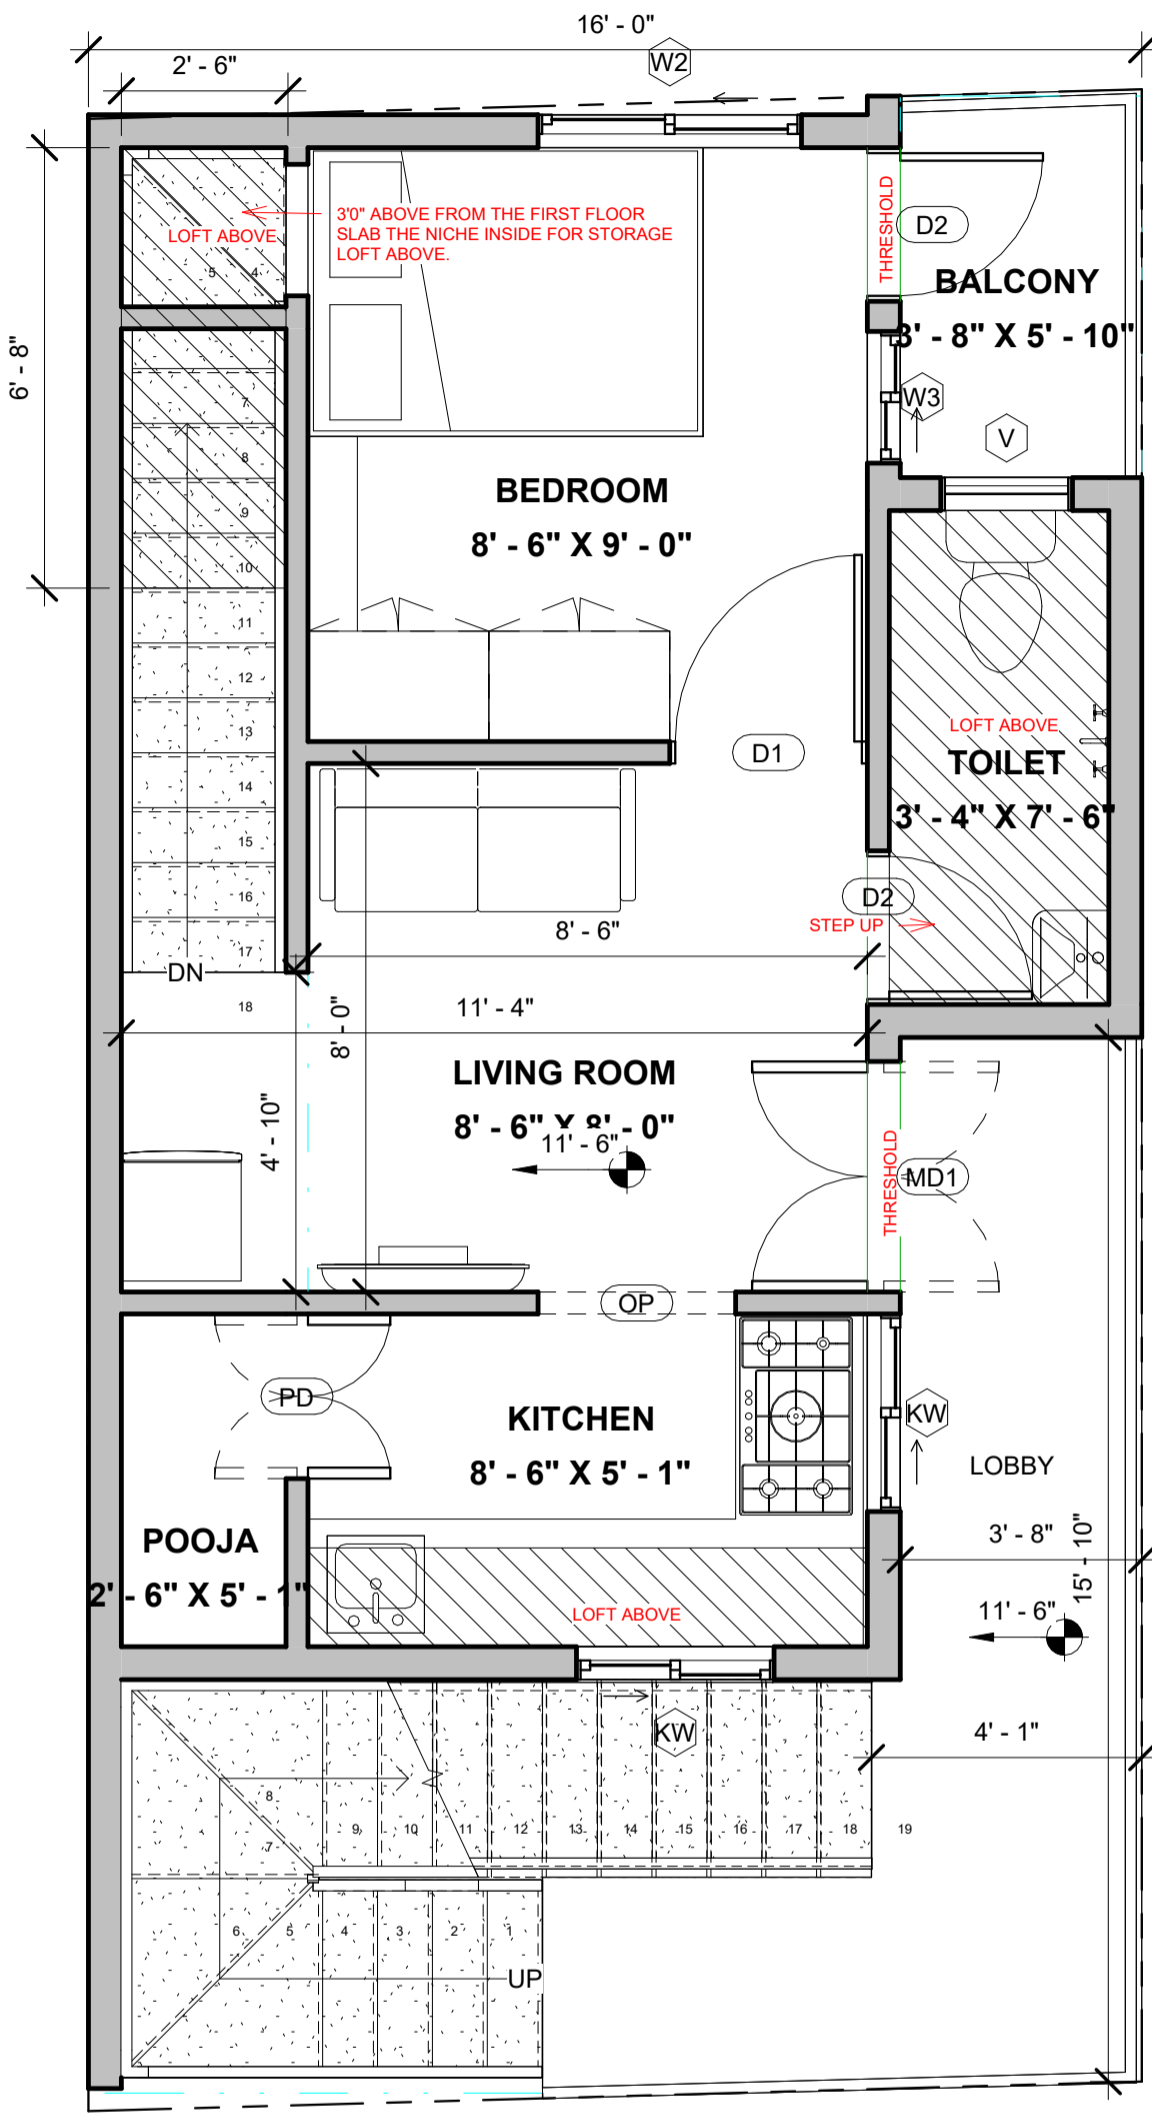

NOTES:

- Opening schedule may change according to the structural design.
- The layout of columns and beams may change according to the structural design.
- Number of steps may change according to the plinth and parking height desired.
- Thickness of walls is only proposed. It may have to change based on the structural design to avoid column/beam projections.
- The Contractor and the Consultant shall bear no responsibility whatsoever where any drawings provided by it/them in relation to the project / Said Works, does not comply with any applicable laws including the bye-laws of the building/society where such project is situated. Further, it is clarified that it shall be the responsibility of the Owner to ensure any and all compliance of the drawings provided by the Contractor/Consultant.

REV.
R3-1

AREA STATEMENT

Area Schedule (Gross...)	
Name	Area
FIRST FLOOR LEVEL	
BUILT UP AREA	383 SF
BALCONY AREA	21 SF
LOBBY	77 SF

LEGENDS

FLOOR HT - 10'0"
 NO OF STEPS - 19
 RISER HEIGHT - 6.3"
 WIDTH OF THE STAIRS - 3'0"
 EXT WALL - 6" Conc Block
 INT WALL - 4" Conc Block
 PARKING LVL-1'0"
 PLINTH LVL-1'6" FROM ROAD LVL
 ALL THE PIPELINE TO BE CORE CUTTED

ARCHITECT


AR.KIRANJEET M


Window Schedule				
Mark	Sill Height	Width	Height	Count

FIRST FLOOR LEVEL				
KW	4' - 0"	3' - 0"	3' - 0"	2
V	5' - 0"	2' - 0"	2' - 0"	1
W2	3' - 0"	4' - 0"	4' - 0"	1
W3	3' - 0"	2' - 0"	4' - 0"	1

Door Schedule			
Mark	Width	Height	Count

FIRST FLOOR LEVEL			
D1	2' - 10"	7' - 0"	1
D2	2' - 2"	7' - 0"	2
MD1	3' - 6"	7' - 0"	1
OP	3' - 0"	7' - 0"	1
PD	2' - 6"	7' - 0"	1

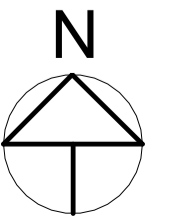

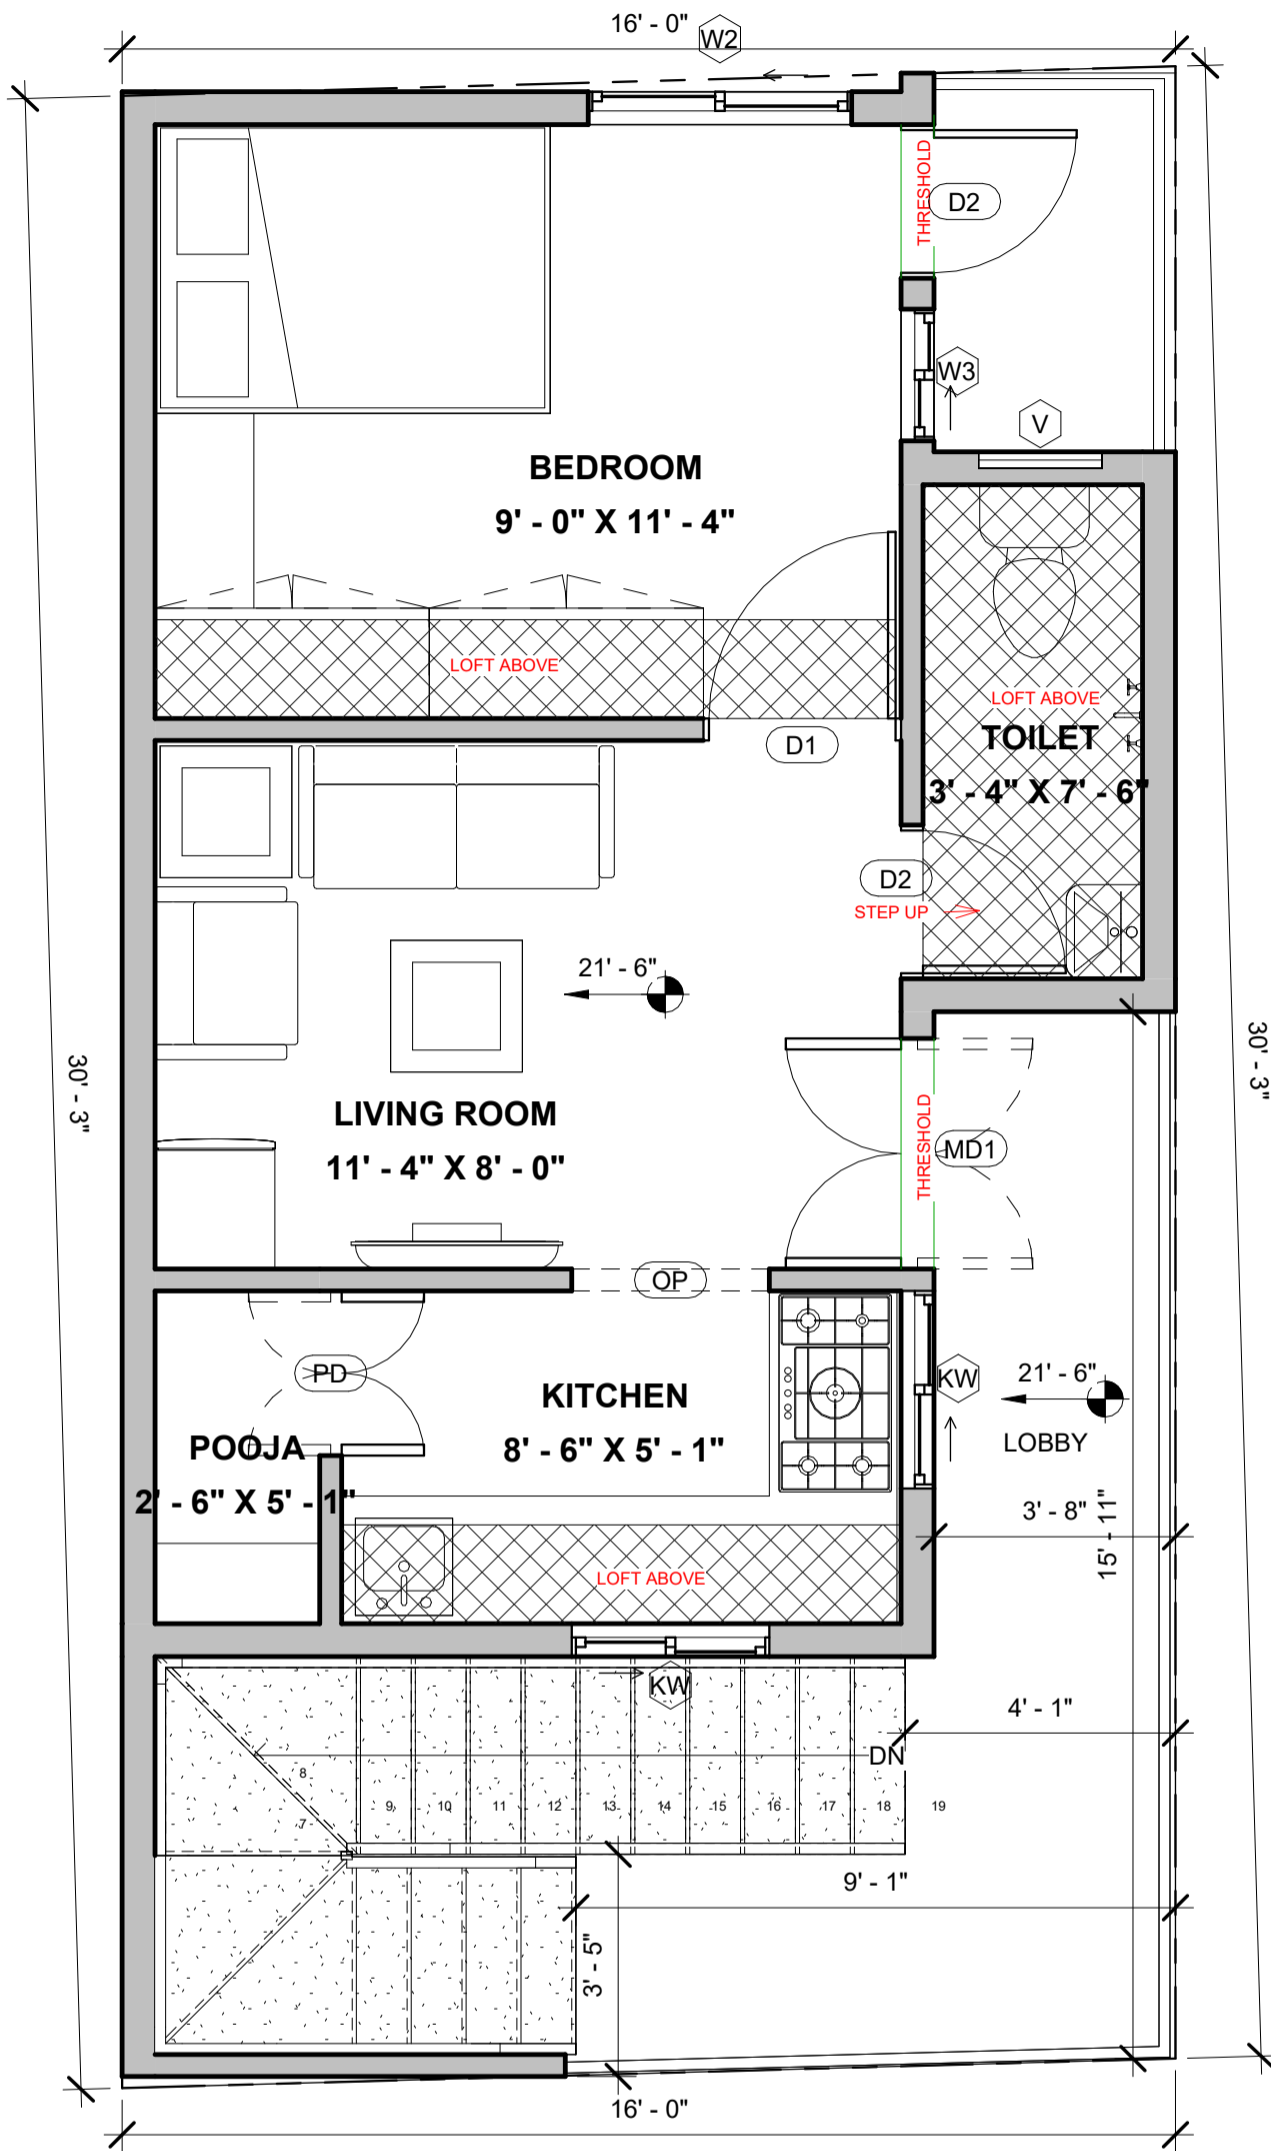

NOTES:

- Opening schedule may change according to the structural design.
- The layout of columns and beams may change according to the structural design.
- Number of steps may change according to the plinth and parking height desired.
- Thickness of walls is only proposed. It may have to change based on the structural design to avoid column/beam projections.
- The Contractor and the Consultant shall bear no responsibility whatsoever where any drawings provided by it/them in relation to the project / Said Works, does not comply with any applicable laws including the bye-laws of the building/society where such project is situated. Further, it is clarified that it shall be the responsibility of the Owner to ensure any and all compliance of the drawings provided by the Contractor/Consultant.

REV.
R3-1

AREA STATEMENT

Area Schedule (Gross...)

Name	Area
------	------

TYPICAL SECOND & THIRD FLOOR LEVEL

BUILT UP AREA	383 SF
BALCONY AREA	21 SF
LOBBY	77 SF

LEGENDS

FLOOR HT - 10'0"
 NO OF STEPS - 19
 RISER HEIGHT - 6.3"
 WIDTH OF THE STAIRS - 3'0"
 EXT WALL - 6" Conc Block
 INT WALL - 4" Conc Block
 PARKING LVL-1'0"
 PLINTH LVL-1'6" FROM ROAD LVL
 ALL THE PIPELINE TO BE CORE CUTTED

ARCHITECT

AR.KIRANJEET M

Window Schedule

Mark	Sill Height	Width	Height	Count
------	-------------	-------	--------	-------

TYPICAL SECOND & THIRD FLOOR LEVEL

KW	4' - 0"	3' - 0"	3' - 0"	2
V	5' - 0"	2' - 0"	2' - 0"	1
W2	3' - 0"	4' - 0"	4' - 0"	1
W3	3' - 0"	2' - 0"	4' - 0"	1

Door Schedule

Mark	Width	Height	Count
------	-------	--------	-------

TYPICAL SECOND & THIRD FLOOR LEVEL

D1	2' - 10"	7' - 0"	1
D2	2' - 2"	7' - 0"	2
MD1	3' - 6"	7' - 0"	1
OP	3' - 0"	7' - 0"	1
PD	2' - 6"	7' - 0"	1

Brick & Bolt

Hive Space, Ground Floor,
 Ramalayam rd,
 Laxmi Cyber city,
 Kondapur,
 Hyderabad, Telangana 500084

Project
**RESIDENCE FOR Mr.
 NAGRAJ**


CRN
 218631

Drg. No.
 A103

Date
 22-10-23

Drawing Title
**TYPICAL SECOND & THIRD FLOOR
 PLAN**

Scale
 1 : 35

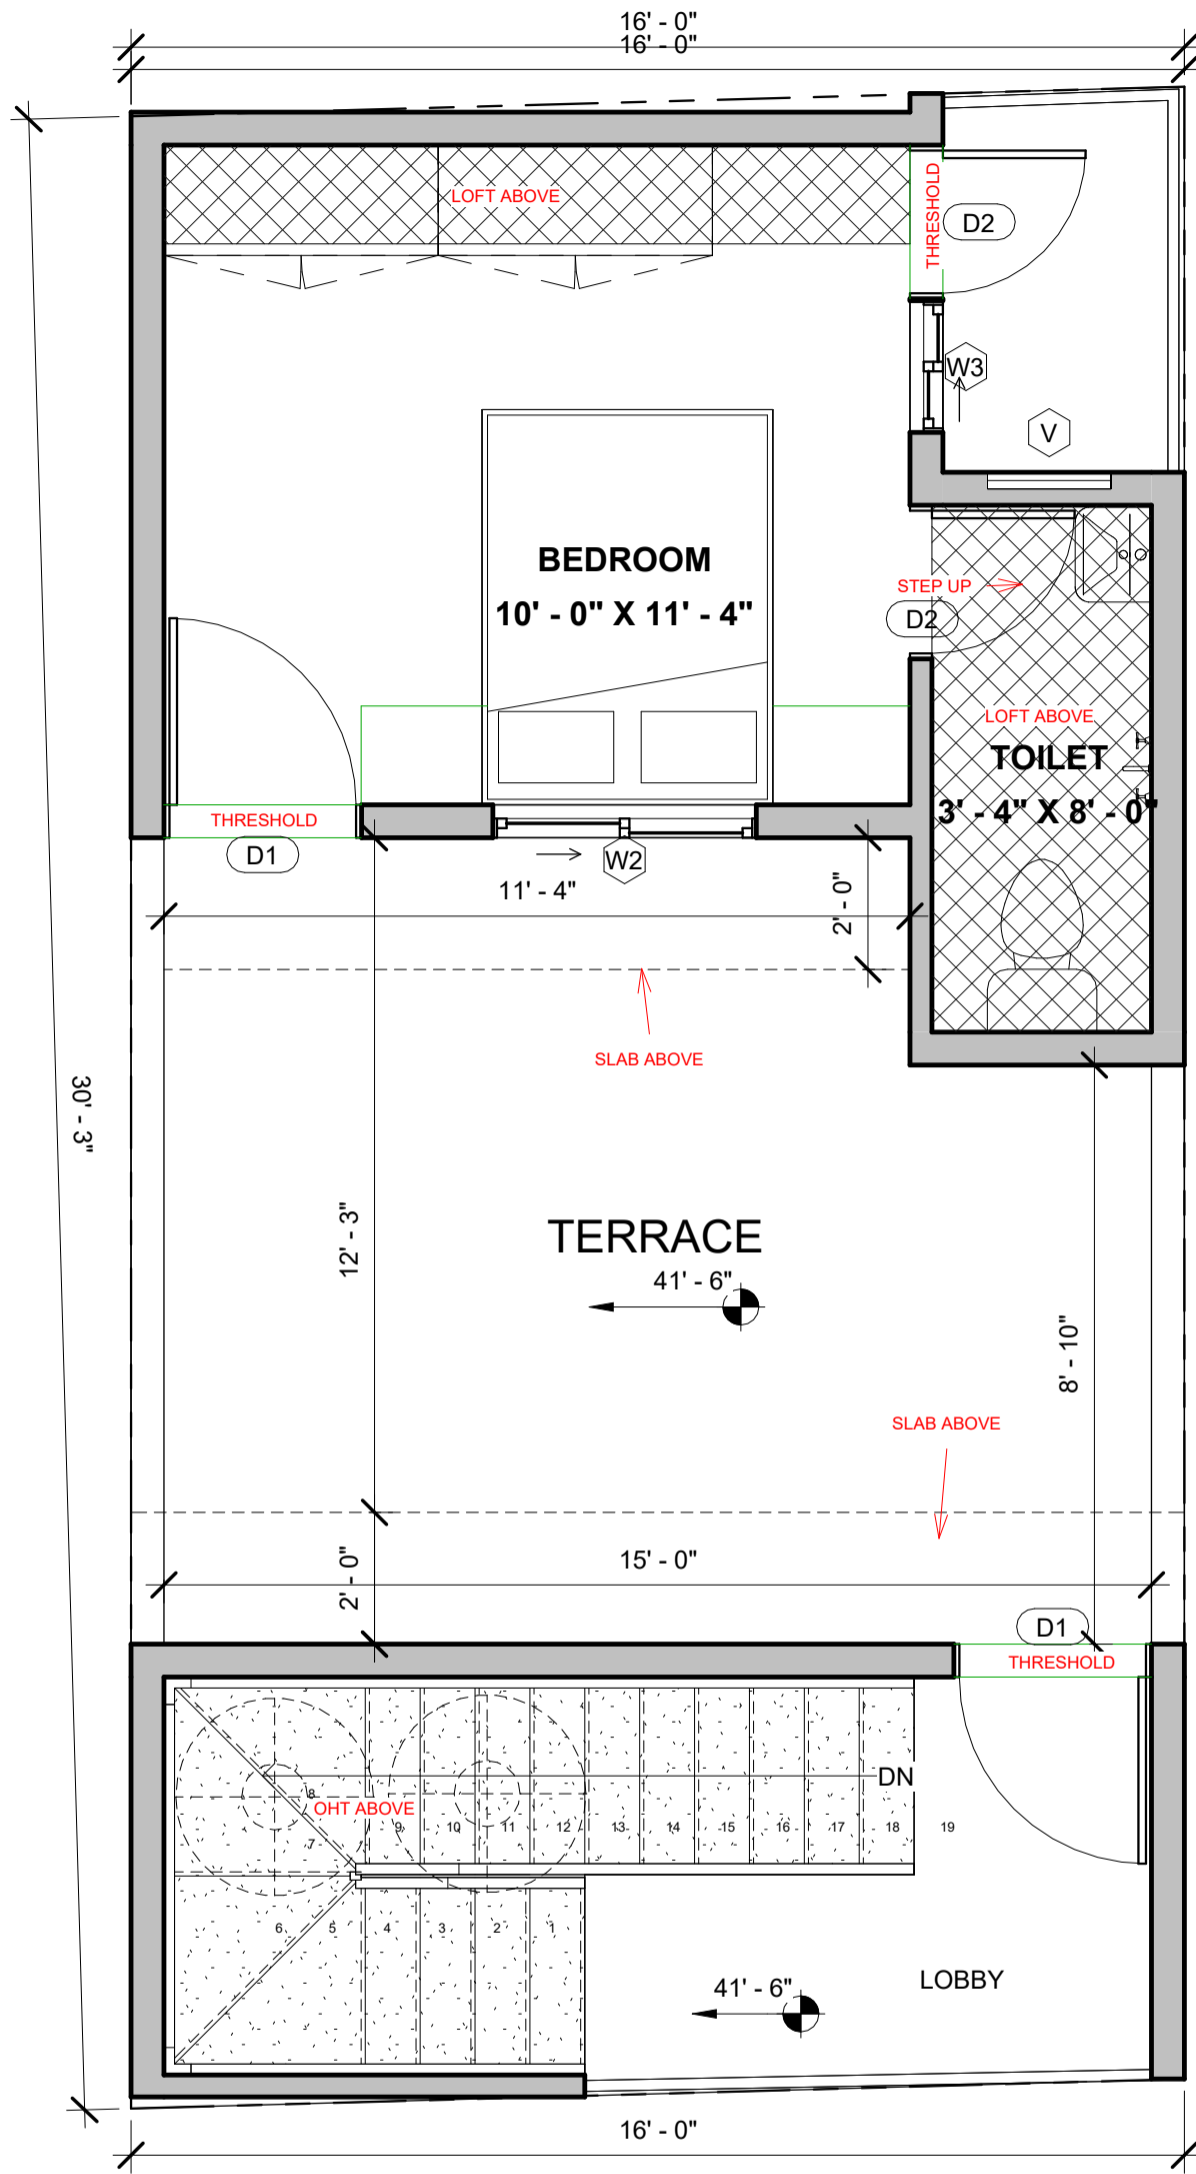

NOTES:

- Opening schedule may change according to the structural design.
- The layout of columns and beams may change according to the structural design.
- Number of steps may change according to the plinth and parking height desired.
- Thickness of walls is only proposed. It may have to change based on the structural design to avoid column/beam projections.
- The Contractor and the Consultant shall bear no responsibility whatsoever where any drawings provided by it/them in relation to the project / Said Works, does not comply with any applicable laws including the bye-laws of the building/society where such project is situated. Further, it is clarified that it shall be the responsibility of the Owner to ensure any and all compliance of the drawings provided by the Contractor/Consultant.

REV.
R3-1

AREA STATEMENT

Area Schedule (Gross...)	
Name	Area

TERRACE FLOOR LEVEL

BUILT UP AREA	191 SF
STAIRCASE BUILTUP AREA	109 SF

LEGENDS

FLOOR HT - 10'0"
 NO OF STEPS - 19
 RISER HEIGHT - 6.3"
 WIDTH OF THE STAIRS - 3'0"
 EXT WALL - 6" Conc Block
 INT WALL - 4" Conc Block
 PARKING LVL-1'0"
 PLINTH LVL-1'6" FROM ROAD LVL
 ALL THE PIPELINE TO BE CORE CUTTED

ARCHITECT

AR.KIRANJEET M

Window Schedule

Mark	Sill Height	Width	Height	Count
------	-------------	-------	--------	-------

Door Schedule

Mark	Width	Height	Count
------	-------	--------	-------

TERRACE FLOOR LEVEL

V	5' - 0"	2' - 0"	2' - 0"	1
W2	3' - 0"	4' - 0"	4' - 0"	1
W3	3' - 0"	2' - 0"	4' - 0"	1

TERRACE FLOOR LEVEL

D1	2' - 10"	7' - 0"	2
D2	2' - 2"	7' - 0"	2

Brick & Bolt

Hive Space, Ground Floor,
 Ramalayam rd,
 Laxmi Cyber city,
 Kondapur,
 Hyderabad, Telangana 500084

Project
**RESIDENCE FOR Mr.
 NAGRAJ**

CRN
 218631

Drg. No.
 A104

Date
 22-10-23

Drawing Title
TERRACE FLOOR PLAN

Scale
 1 : 35

