


NEIGHBORING SITE NO.447

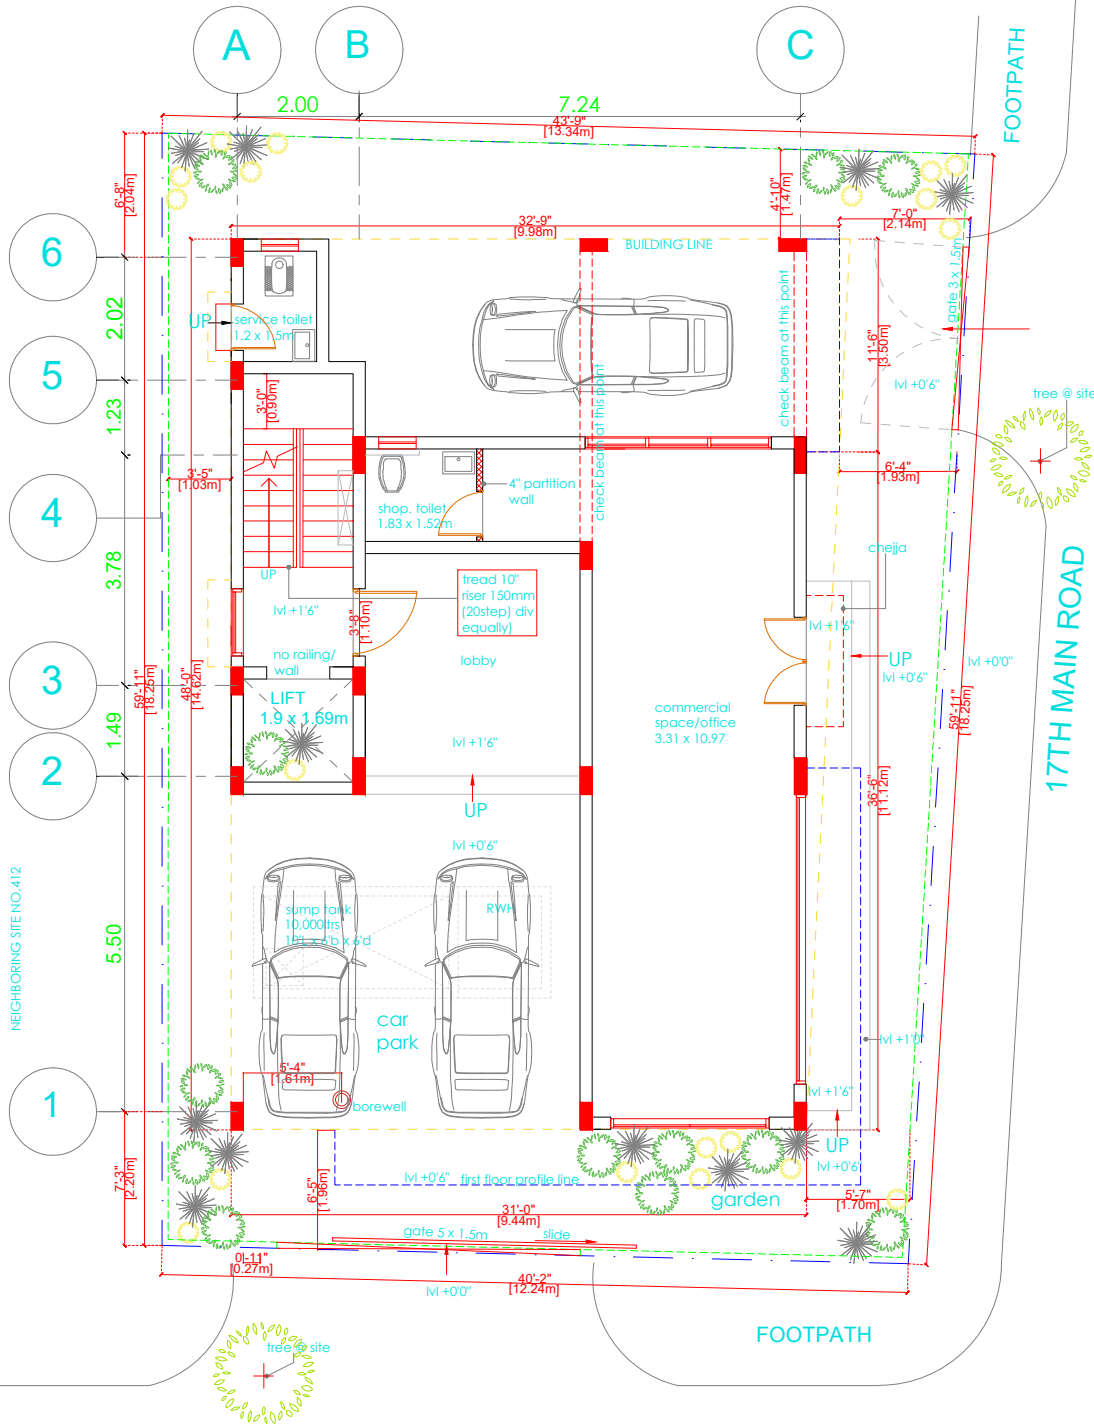

ground floor plan

NOTES:

- Opening schedule may change according to the structural design.
- The layout of columns and beams may change according to the structural design.
- Number of steps may change according to the plinth and parking height desired.
- Thickness of walls is only proposed. It may have to change based on the structural design to avoid column/beam projections.

The Contractor and the Consultant shall bear no responsibility whatsoever where any drawings provided by either in relation to the project / Said Works, does not comply with any applicable laws including the bye-laws of the building/society where such project is situated. Further, it is clarified that it shall be the responsibility of the Owner to ensure any and all compliance of the drawings provided by the Contractor/Consultant.

REV.

R0

AREA STATEMENT

Ground Floor

Builtup -

Note: All exterior walls are 8" thick block walls

interior walls are 4" thick block walls

Floor to Floor height 10'0"

LEGENDS

DRAWN BY

CHECKED BY

Ar Mujataba

Brick & Bolt

ClayWorks CBD, Shoba Alexander Plaza, Ashak Nagar, Bengaluru, Karnataka 560025

Project

Mr. Neil Foley

(Plot No. 411.)

CRN

CRN 153448

Drg. No.

1

Date

26-09-2022

Drawing Title

Ground Floor plan

Scale

1 : 60

